

Improvement of Drinking Water and Sanitation Systems in Mombasa, Lot 1 - Construction of the Mwache Trunk Main (Section 1), South Mainland Transmission Main and Dongo Kundu Reservoir (CWWDA/AFD/W4/2022-2023)

REQUESTS FOR CLARIFICATIONS BY BIDDERS AND RESPONSES – set 02		
S/No.	Request for Clarification / Query	Response
1	BILL1-A290.2 BILL1-A290.2 Pipeline Routes quantity 35km, but LOT1 all routes quantity is 48.7km, and engineers need to clarify the actual amount of work. Remark: Allow for Establishment of Level Datum, Topographical Survey, preparation of an updated Layout Plans with Contours at 1m interval, submission of Survey Drawings to the Resident Engineer and Setting Out of proposed Structures and Pipelines.-Pipeline Routes	It is not clear how the bidder has arrived at a total length of 48.7km for the Lot 1 pipelines.Total length of proposed pipelines under the current project is 32.2km. The 35km allowed for in the Bill Item is to take care of any additional topo survey works that may arise. (Refer to Bill No. 2.2 Item I45; total length 3.08km and Bill No. 3.2 Item I45; Total length 29.15km).
2	BILL1-A422.4 BILL1-A422.4 item 6 vehicles 24 months of oil, maintenance and maintenance costs 15 million is not enough, each vehicle oil costs 220,000 ksh per month, 3 months of maintenance, tire replacement once, 120,000 each time, a total of 6 vehicles at least 37.44 million ksh. Remark: Provisional Sum for Running and Maintenance costs of the Project Vehicles including costs of transfer to the Employer at the end of the Contract.	To cater for inflation and to cushion the project against the constantly fluctuating oil prices, the provisional item in the Bill has been revised to Kshs. 20 M . See our estimation below; Assuming an estimate travel distance of 130km per vehicle per day (two round-trips along the pipeline) per day (total length of pipeline is 35km), total monthly travel distance for the 6Nr. Vehicles (3000cc) is approx 23,790km per month, at an estimate fuel consumption of 10km/l. The total monthly fuel consumption is approx 2,379l of fuel. At the current cost of approx. Kshs. 170.8 per litre, the monthly cost of fuel is estimated as Kshs. 406,333.2/- for all 6Nr. Vehicles. This translates to approx. 9.8Million for the entire period of 24 Months. The Estimate cost of maintenance, including service and tyre replacement is Kshs. 4.9M. Total estimate cost is 14.7M, so the 15M allowed for is adequate. However, considering inflation and the constantly fluctuating oil prices, we propose to change the amount to 20M
3	Bill 2.1-I4 Bill 2.1-I4 ductile iron pipe contract requires SR202, the actual manufacturer's standard is EN545 or the international standard ISO2531, the engineer needs to clarify whether EN545 or ISO2531 specifications can be used. Remark: Ductile Iron Socket and Spigot Pipes with Standard Push-On Joints (class 25, cement mortar lining, zinc-aluminium coating) OR Steel Pipes with provision for Field Butt-Welded Joints (minimum yield strength 290 Mpa, minimum wall thickness 8.8mm, epoxy lining, 3-layer polyethylene coating)	Both EN 545 and ISO 2531 are applicable and shall be used for ductile iron pipes. SRN 202 refers to the above codes, which have been adopted in the specifications. Refer to Volume II of the Tender Documents
4	Bill 2.2-K822 Bill 2.2-K822 Pipeline Wayleave Monumentation was not found in the tender drawings and the contractor was unable to calculate the quantity of work. Remark: Supply and Install wayleave Boundary Indicator Posts at edges of acquired Pipeline Wayleave, to mark full extent of the pipeline wayleave. Wayleave Boundary Indicator Posts details as per drawings, to be installed at approx. intervals of 200m.	Marker posts for pipeline wayleave monumentation similar to marker posts shown in drawing No. M430/SD/09. Actual lettering to be confirmed prior to pre-casting. Number and approx. spacing of marker posts given in the Bill Item, exact locations to be determined on site.
5	Bill 3.2-X992.6.1 Bill 3.2-X992.6.1 Piling Works for Mwache Creek Crossing, the contract has not found the specification requirements, but the quantity of 150mm pile diameter, depth of 120m reinforced concrete end-bearing pile, according to the specification is impossible to achieve. Engineers are required to clarify drawings, specification requirements, geological survey reports, etc. Remark: Provide all materials and install cylindrical driven and cast-in-situ friction piles, diameter 150mm; to receive pier bases, minimum depth of pile 120m, all as directed by the Structural Engineer on site. Rate to include for provision and placing of vibrated class 25/20 Reinforced Concrete internally in the steel piles, etc. all as directed. Minimum No. of piles per pier is 4Nr. Applicable for the Mwache Creek Crossing only.	Correct typo on depth of pile to <i>"ranging from 12m to 20m"</i> . The piles described will be characterized by combination of friction and end bearing load transfer. See updated Bill Section on Mwache Creek Piling Works (Bill 3.2 Item X992.6.1 to X992.6.3)
6	Bill 4.1-6.7 Bill 4.1-6.7 Item PSC rubber bearing 3KX No detailed drawings. Remark: Form roof slab / wall joint including for 13mm x 25mm polysulphide joint sealant on both faces, non-compressible joint filler and PSC rubber bearing 3KX or similar approved.	The PSC rubber bearings are standard items with technical details available with all manufactures of bearings for building and construction industry. Please refer to updated Volume II, Section 1 Part 1 Clause 1179 for more details.
7	RC Tank: The steel bar cutting table and detail drawing of all the structures in the contract are not found in the bidding drawings.	Detailed Structural Drawings and Bar Bending Schedules to be issued with Construction Drawings to the successful bidder. Quantities in BoQ, Dimensions and Details in Engineering Drawings issued with the Tender Documents are sufficient detail for purposes of bidding.
8	Bill 4.2-2.11-2.12 The unit of Bill 4.2-2.11-2.12 is m, is it actually m3? Remark: Provide all materials and form scour and dosing pipework channel with 150mm thick RC walls internal size 300mm wide x 150mm deep in concrete floor slab including forming rebate 50mm wide x 50mm deep to top inner edges of channel wall to receive precast concrete cover slabs.	Units for these items are in linear meters.
9	BILL4.2 BILL4.2 is CHLORINE STORAGE AND MIXING BUILDING, but the circuit system information is not found in the bidding drawings.	BoQ updated to include Electrical Works for the Chlorine Storage and Mixing Building. (See attached updated Bill 4.2 Page 10 of 10)
10	BIDDING DOCUMENT VOLUME I - ITB 22.1 The deadline for Bid submission is: Date: 14th October 2024 Time: 12:00 PM (Local Time)	The new deadline for submission is: Date: 10 th December 2024 Time: 12:00 PM (Local Time) – Refer to the letter on extension of deadline issued separately

Improvement of Drinking Water and Sanitation Systems in Mombasa, Lot 1 - Construction of the Mwache Trunk Main (Section 1), South Mainland Transmission Main and Dongo Kundu Reservoir (CWWDA/AFD/W4/2022-2023)

REQUESTS FOR CLARIFICATIONS BY BIDDERS AND RESPONSES – set 02		
S/No.	Request for Clarification / Query	Response
	The summer holiday affected our progress in preparing the bid document requirements, particularly in receiving feedback from suppliers. As such, we respectfully request a two-weeks extension for submission.	
11	BIDDING DOCUMENT VOLUME 1- ITB 19.1 The amount and currency of the Bid security shall be: Kshs. 52,000,000 (Kenya Shillings Fifty Five Million) or equivalent in Euro. Kindly guide/provide the right amount of the Bid Security. Is it 55 million Ksh or 52 million ksh.	The Bid Security (in form of bank guarantee) amount is Kshs. 52,000,000 (Kenya Shillings Fifty-Two Million). (Refer to Clarification No.1)
12	BIDDING DOCUMENT VOLUME I - ITB 11.1(b) A priced proposal for a Cathodic Protection Maintenance Contract following the DLP, from the specialized Cathodic Protection System Sub- Contractor. Kindly guide on item #3 under ITB 11.1 (b). Shall the price proposal schedule for CP be submitted together with the Bid?	Yes, all items listed under ITB 11.1(b) shall be submitted with the Bid. Note that the Priced Proposal for the Cathodic Protection shall only be applicable if steel pipes are selected.
13	BIDDING DOCUMENT VOLUME I - ITB 1.1 and Form of Subcontractor ESHS Undertaking (if applicable) The identification number of the IPC is: CWWDA/AFD/PQ/W4/2022-2023 Bid No.: CWWDA/AFD/PQ/WA/2022- 2023 Kindly guide/provide clarity on the right identification number to use. IPC reads W4 while project forms read WA.	CWWDA/AFD/PQ/WA/2022-2023 is a typo in the Form of Bid Security, Letter of Bid and Form of ESHS Undertaking. Delete and replace with CWWDA/AFD/PQ/W4/2022-2023
14	BIDDING DOCUMENT VOLUME I - Bill No 5.1 and BIDDING DOCUMENT VOLUME II Supply, installation, wiring, connections and calibration of a transmitter for a DN 800 electromagnetic flow meter. Kindly guide/provide for technical specifications for the DN 800, DN 900, DN 250 transmitters.	The Transmitters to be installed should meet the requirements/ capabilities specified under Section 1304 Volume II – Part I – General Specifications of the Bidding Documents (new section in the attached updated Technical Specifications)
15	BIDDING DOCUMENT VOLUME I - Bill No 5.1 and BIDDING DOCUMENT VOLUME II Supply, installation, wiring and connections of ultrasonic water level sensor. Kindly guide/provide for technical specifications for the Ultrasonic water level sensors.	The Ultrasonic level sensor to be installed should meet the requirements/ capabilities specified under Section 1305 Volume II – Part I – General Specifications of the Bidding Documents
16	BIDDING DOCUMENT VOLUME I - Bill No 5.1 and BIDDING DOCUMENT VOLUME II Supply, installation, wiring, connections and calibration of a transmitter for an Ultrasonic water level sensor. Kindly guide/provide for technical specifications for the transmitters.	The Ultrasonic level sensor to be installed should meet the requirements/ capabilities specified under Section 1305 Volume II – Part I – General Specifications of the Bidding Documents
17	BIDDING DOCUMENT VOLUME I - Bill No 5.1 and BIDDING DOCUMENT VOLUME II Supply, installation, wiring, connections and calibration of a transmitter for a chlorine analyser. Kindly guide/provide for technical specifications for the transmitter.	The Chlorine transmitter to be installed should meet the requirements/ capabilities specified under Section 1306 Volume II – Part I – General Specifications of the Bidding Documents
18	BIDDING DOCUMENT VOLUME I – Bill No 5.1 and BIDDING DOCUMENT VOLUME II Supply, installation, wiring and connections for a chlorine analyser. Kindly guide/provide for technical specifications for the Chlorine Analyser.	The Chlorine analyser to be installed should meet the requirements/ capabilities specified under Section 1306 Volume II – Part I – General Specifications of the Bidding Documents
19	BIDDING DOCUMENT VOLUME I Supply and Installation of Instrumentation for the above Pipelines and Reservoirs to be included in the Overall SCADA System to be installed by Another Contractor (Water Treatment Plant Contractor under a different Project). Kindly guide/provide on:- a) SCADA BoQ b) SCADA technical specifications of items in (a) above. c) SCADA Architectural & engineering drawings.	Bill 5.1. This equipment is intended to be connected to a SCADA system, however the SCADA system is not included in the present contract. The SCADA system and connection of the instrumentation equipment of the present contract to the SCADA system will be implemented through another contract.
20	BIDDING DOCUMENT VOLUME I Excavate for Foundations, supply all materials and construct Administration Building / Resident Engineer's Office as per Drg. No. M430/DK-REO/01,02,03&04 and Clause 801 of the Particular Specifications, including maintenance, water supply, sewerage, drainage, electrical supply, telephone, internet, and other facilities, all as specified, during use as the Resident Engineer's Office. Kindly guide/provide on:- a) Electrical BoQ b) Electrical engineering installation layout for guard house/operator's office. c) Electrical engineering installation layout for Chlorine storage & mixing building. d) Electrical technical specifications of items to be used in (b,c) above.	Cost of Electrical works and all works related to construction of the Administration Building to be included in Bill No. 4.3 Item 1.1. A detailed Electrical Installation Plan has been provided in Drawing No. M430/DK-REO/03 See Electrical Technical Specifications in Volume II Section 1: General Specifications Chapter 12 (Electrical Installation). As specified in the Bidding Documents Volume II, Section 1 Item 1207, the Contractor shall prepare working drawings as necessary and submit to the Engineer for approval.
21	BIDDING DOCUMENT VOLUME III Drawing number M430/MP/SR/DKR/04 Kindly guide/provide Legend for the drawing M430/MP/SR/DKR/04.	Drawing is well detailed and all components well labeled.
22	BIDDING DOCUMENT VOLUME II – clause 207 The Contractor will analyse the results to design the Cathodic Protection System for Steel Pipes or to select the locations, if any, where a Polyurethane Coating is required for Ductile Iron Pipes. Kindly guide/provide:- a) The cathodic protection evaluation final report for design purposes. b) Any proposed layout drawing(s) if available	Supplementary information on pipe alignment chemical analysis and electrical resistivity survey of the native soil has been given in Section 5 of Volume II of the Bidding Documents. In addition, the full Geotechnical Investigations Report has been shared with first set of responses (see response No. 14 in set 1 of responses).
23	Section 1, Part I: General Specifications; 7.MATERIALS Section 705: Specification for Steel Pipes and Specials, and BoQ Lot 1-Bill 3.1 For Steel Pipelines, Steel Grade and Thickness as specified. Please clarify the wall thickness of pipes smaller than 900mm dia.	Minimum wall thickness of steel pipes and fittings shall be to ISO 559 Series B, minimum yield stress 290MPa.
24	Drawing No. M430/MP/SR/DK/C SMB/01 - 4 Chlorination Storage and Mixing For the Chlorine Analyzer, please confirm: • If parameter to be measured is Free Chlorine or Residual Chlorine. • The required measurement Range? And Nominal Chlorine Range?	The chlorine analyzer to be installed should be able to measure both free chlorine and residual chlorine, by configuration. Please refer to updated Technical Specification (Volume II - Part

Improvement of Drinking Water and Sanitation Systems in Mombasa, Lot 1 - Construction of the Mwache Trunk Main (Section 1), South Mainland Transmission Main and Dongo Kundu Reservoir (CWWDA/AFD/W4/2022-2023)

REQUESTS FOR CLARIFICATIONS BY BIDDERS AND RESPONSES – set 02						
S/No.	Request for Clarification / Query	Response				
	<ul style="list-style-type: none"> Application details / purpose of measurement. Sample take off point details: Pipe size / material / nozzle & flange details. Distance from Sample take off till analyzer installation location. Availability of pressure free drain point at site. Outputs required from analyzer system. Process composition and format of sample analysis report. Sample pressure, temperature & flow. Please provide min, max and design values. What are the Ambient conditions at installation area, i.e. within Chlorine Storage & Mixing Building? Are Solids or Corrosive components present? If so of what type & size? Installation area classification Zone number and whether safe or hazardous. The above information is required for each Chlorination plant. 	<p>I – General Specifications of the Bidding Documents) for more details.</p> <p>The purpose of measurement will be to determine the requirement for secondary chlorination.</p> <p>Details of sample take-off point to be issued to the successful bidder prior to procurement of the equipment.</p> <p>The analyzer to be suitable for installation within chlorine storage and mixing building</p> <p>Solids or corrosive components will not be present in the water sample</p> <p>There is only one chlorination plant under the current project.</p>				
25	<p>BIDDING DOCUMENT VOLUME II – clause 105 (Temporary traffic Signs)</p> <p>The Contractor shall erect and maintain on the Works and at prescribed points on the approaches to the Works, all traffic signs necessary for the warning, direction and control of traffic and the size of all such signs and the lettering and wording thereon shall be reflectorized or adequately illuminated at night by approved means.</p> <p>Kindly guide/provide on the technical specifications for the traffic signages.</p>	<p>Signage to be in compliance with the requirements of the Ministry of Roads and Transport and other relevant regulatory bodies such as the Traffic Police Department, the National Transport and Safety Authority, etc.</p>				
26	<p>Rock Classification & Definition</p> <p>Rock in the Bill of Quantities is itemized in three classes (A to C), which are described in the Technical Specifications (page 22 of 364), chapter 301 'DEFINITION AND CLASSIFICATION OF EXCAVATED MATERIALS', as follows:</p> <ul style="list-style-type: none"> Class 'A' Soft Rock of the type known locally as 'tuff', which in the opinion of the Engineer cannot be considered as hard rock but which considerably increases the amount of labor needed for its removal shall be known as Class 'A' rock Class 'B' Very weathered phonolite lava containing many fissures and faults shall be known as hard rock. This type of rock contains stones and boulders of unweathered or incompletely formed blacktrap or lava. A boulder or outcrop of rock 1.5m³ or less and grey or green building stone in a formation which is massive and geologically homogenous, will be deemed to be Class 'B' Rock. Class 'C' Phonolite in a formation which is massive and geologically homogenous shall be known as Class 'C' Rock. <p>No geotechnical information has been provided in the Tender Documents, except the one included in the drawings. This information consists of</p> <ul style="list-style-type: none"> Data obtained from trial pits excavated along the pipeline route, describing a numerous list of different types of soil. Unfortunately, the depth of most of them doesn't reach the invert pipeline depth. Geological condition as described in the drawings lower part(profile), indicates different types of soil along the pipeline route (as in the plan). We assume that: <ul style="list-style-type: none"> those geotechnical conditions are the ones deemed to be encountered at the pipe depth (i.e. between upper and lower invert of the pipe) the type of soil encountered at the maximum depth of the trial pit is deemed to be the same one up to the invert level of the pipe. <p>Could you confirm that our assumption is correct? If so, please note that there are discrepancies between the data of the trial pits(in plan) and the geological condition reported in the lower part of the drawing(profile).</p> <p>We consider that the definition of rock classes gives room to interpretation, which may result in discussions during the execution of the Contract. As such, we suggest that:</p> <ul style="list-style-type: none"> Soil & rock classes are defined on basis of Unconfined Compressive Strength measurements as recommended in BS EN ISO 14689-1: 2003: 	<p>The depth of trial pits is up to the first instance of rock or up to a depth of 1.7m, which is adequately indicative of the geological profile of the pipeline trench for purposes of rock quantification.</p> <p>Please note that the full Geotechnical Investigations Report has been shared with first set of responses (see response No. 14 in set 1 of responses).</p> <p>Geological information shown on pipeline longitudinal section have been generalized and lumped up for adjoining sections with similarity in the logs. Intermediate trial pits within these sections with slightly different logs have been treated as isolated localized conditions. The rock quantities thereof have been quantified.</p> <p>The Classification adopted in the Specifications is the common practice locally, and no challenges in interpretation on site has occurred so far. Rock categorization in the specifications to be adopted, considering however the following values for ease of classification:</p> <table border="1" style="width: 100%; border-collapse: collapse;"> <thead> <tr> <th style="width: 50%;">Class:</th> <th style="width: 50%;">limits of Unconfined compressive strength measurements (MPa)</th> </tr> </thead> <tbody> <tr> <td align="center">A</td> <td align="center">0.6 – 25</td> </tr> </tbody> </table>	Class:	limits of Unconfined compressive strength measurements (MPa)	A	0.6 – 25
Class:	limits of Unconfined compressive strength measurements (MPa)					
A	0.6 – 25					

Improvement of Drinking Water and Sanitation Systems in Mombasa, Lot 1 - Construction of the Mwache Trunk Main (Section 1), South Mainland Transmission Main and Dongo Kundu Reservoir (CWWDA/AFD/W4/2022-2023)

REQUESTS FOR CLARIFICATIONS BY BIDDERS AND RESPONSES – set 02	
S/No.	Request for Clarification / Query			Response	
	<table border="1"> <thead> <tr> <th>Term for use in field or based on measurement</th> <th>Definition for field use</th> <th>Definition on basis of U Compressive Strength measurements MPa</th> </tr> </thead> <tbody> <tr> <td>Extremely weak</td> <td>Can be indented by thumbnail. Gravel sized lumps crush between finger and thumb.</td> <td>0,6 – 1,0</td> </tr> <tr> <td>Very weak</td> <td>Crumbles under firm blows with point of geological hammer. Can be peeled by a pocket knife.</td> <td>1 – 5</td> </tr> <tr> <td>Weak</td> <td>Can be peeled by a pocket knife with difficulty. Shallow indentations made by firm blow with the point of geological hammer.</td> <td>5 – 25</td> </tr> <tr> <td>Medium strong</td> <td>Cannot be scraped with pocket knife. Can be fractured with a single firm blow of geological hammer.</td> <td>25 – 50</td> </tr> <tr> <td>Strong</td> <td>Requires more than one blow of geological hammer to fracture.</td> <td>50 – 100</td> </tr> <tr> <td>Very strong</td> <td>Requires many blows of geological hammer to fracture.</td> <td>100 – 250</td> </tr> <tr> <td>Extremely strong</td> <td>Can only be chipped with geological hammer.</td> <td>> 250</td> </tr> </tbody> </table> <p><i>NOTE Based on BS EN ISO 14689-1:2003 4.2.7, Table 5.</i></p> <p>- Correspondence between types of soil and itemization in BoQ are depicted as per the table hereafter.</p> <table border="1"> <thead> <tr> <th rowspan="2">#</th> <th rowspan="2">Types of soil <i>(from drawings & trial pits)</i></th> <th colspan="3">Soil Classification (itemization BoQ)</th> </tr> <tr> <th>Normal soil</th> <th>Rock Class A</th> <th>Rock Class B</th> <th>Rock Class C</th> </tr> </thead> <tbody> <tr><td>1</td><td>Fine Sand</td><td></td><td></td><td></td></tr> <tr><td>2</td><td>Medium Grained Sand</td><td></td><td></td><td></td></tr> <tr><td>3</td><td>Sandy Gravel</td><td></td><td></td><td></td></tr> <tr><td>4</td><td>Dry Clay</td><td></td><td></td><td></td></tr> <tr><td>5</td><td>Sandy Clay</td><td></td><td></td><td></td></tr> <tr><td>6</td><td>Silty Clay</td><td></td><td></td><td></td></tr> <tr><td>7</td><td>Stiff Clay</td><td></td><td></td><td></td></tr> <tr><td>8</td><td>Silty Sand</td><td></td><td></td><td></td></tr> <tr><td>9</td><td>Silt Stone</td><td></td><td></td><td></td></tr> <tr><td>10</td><td>Clayey Sand</td><td></td><td></td><td></td></tr> <tr><td>11</td><td>Dense Residual Soil</td><td></td><td></td><td></td></tr> <tr><td>12</td><td>Weathered Siltstone</td><td></td><td></td><td></td></tr> <tr><td>13</td><td>Weathered Clay</td><td></td><td></td><td></td></tr> <tr><td>14</td><td>Weathered Shale</td><td></td><td></td><td></td></tr> <tr><td>15</td><td>Dense Shale</td><td></td><td></td><td></td></tr> </tbody> </table>	Term for use in field or based on measurement	Definition for field use	Definition on basis of U Compressive Strength measurements MPa	Extremely weak	Can be indented by thumbnail. Gravel sized lumps crush between finger and thumb.	0,6 – 1,0	Very weak	Crumbles under firm blows with point of geological hammer. Can be peeled by a pocket knife.	1 – 5	Weak	Can be peeled by a pocket knife with difficulty. Shallow indentations made by firm blow with the point of geological hammer.	5 – 25	Medium strong	Cannot be scraped with pocket knife. Can be fractured with a single firm blow of geological hammer.	25 – 50	Strong	Requires more than one blow of geological hammer to fracture.	50 – 100	Very strong	Requires many blows of geological hammer to fracture.	100 – 250	Extremely strong	Can only be chipped with geological hammer.	> 250	#	Types of soil <i>(from drawings & trial pits)</i>	Soil Classification (itemization BoQ)			Normal soil	Rock Class A	Rock Class B	Rock Class C	1	Fine Sand				2	Medium Grained Sand				3	Sandy Gravel				4	Dry Clay				5	Sandy Clay				6	Silty Clay				7	Stiff Clay				8	Silty Sand				9	Silt Stone				10	Clayey Sand				11	Dense Residual Soil				12	Weathered Siltstone				13	Weathered Clay				14	Weathered Shale				15	Dense Shale				<table border="1"> <tr> <td>B</td> <td>25.1 - 50</td> </tr> <tr> <td>C</td> <td>> 50</td> </tr> </table> <p>If needed, compressive tests will be carried out as directed by the Engineer, using the provisional sum of the contract.</p>	B	25.1 - 50	C	> 50
Term for use in field or based on measurement	Definition for field use	Definition on basis of U Compressive Strength measurements MPa	
Extremely weak	Can be indented by thumbnail. Gravel sized lumps crush between finger and thumb.	0,6 – 1,0	
Very weak	Crumbles under firm blows with point of geological hammer. Can be peeled by a pocket knife.	1 – 5	
Weak	Can be peeled by a pocket knife with difficulty. Shallow indentations made by firm blow with the point of geological hammer.	5 – 25	
Medium strong	Cannot be scraped with pocket knife. Can be fractured with a single firm blow of geological hammer.	25 – 50	
Strong	Requires more than one blow of geological hammer to fracture.	50 – 100	
Very strong	Requires many blows of geological hammer to fracture.	100 – 250	
Extremely strong	Can only be chipped with geological hammer.	> 250	
#	Types of soil <i>(from drawings & trial pits)</i>	Soil Classification (itemization BoQ)	
		Normal soil	Rock Class A	Rock Class B	Rock Class C	
1	Fine Sand	
2	Medium Grained Sand	
3	Sandy Gravel	
4	Dry Clay	
5	Sandy Clay	
6	Silty Clay	
7	Stiff Clay	
8	Silty Sand	
9	Silt Stone	
10	Clayey Sand	
11	Dense Residual Soil	
12	Weathered Siltstone	
13	Weathered Clay	
14	Weathered Shale	
15	Dense Shale	
B	25.1 - 50	
C	> 50	
27	<p>Trench Width Could you indicate the trench width to be considered as tender documents provide different figures?</p> <ul style="list-style-type: none"> Chapter '807. METHOD OF EXCAVATION' indicates a nominal width of 1,4m for 1.000mm pipeline and 1,3m for 900mm pipeline. Drawing n° M430/SD/10 indicates a standard trench width of 1,6m for 1.000mm pipeline and 1,5m for 900mm pipeline. <p>Additionally</p> <ul style="list-style-type: none"> Chapter '1003. ROCK CUTTING IN TRENCHES FOR PIPES' indicates that, where solid rock is met within trenches, in measuring such rock excavation the Contractor will be allowed a width of 400mm more than the external diameter of the pipes to a level of 100mm below the bottom of the pipes. Could you be more explicit on those 400mm extra width? How this extra width will be considered/measured (and subsequently paid) in excavation, backfilling and surround items of the BoQ? <p>Typical trench Drawings included in tender documents are different . Associated notes shows also discrepancies between requirements (particularly necessity of bedding, backfilling layers, nature of material for backfill). Could you clarify?</p>	<p>Trench widths to be adopted for purposes of measurements will be those indicated on drawing M430/SD/10, for this particular instances the dimension on the drawing shall supersede the dimension given in the specifications.</p> <p>Rock quantities are extra over items. Actual quantities of rock to be measured and paid. The trench dimensions for rock excavation shall be as specified on drawings.</p> <p>The pipe zones in the book of drawings have been broken down in the specifications to the different components in each pipe zone. Please refer to the standard detail in the Standard Drawings showing the different zones (drawing M430/SD/10 has been updated).</p>	
28	<p>Site Clearance & Top Soil As per the items defined in the sections listed (summarized)</p> <ul style="list-style-type: none"> Chapter '218. RESTORATION OF BORROW AREAS, SPOIL TIPS AND QUARRIES' chapter 225 'MISCELLANEOUS - Working Width' Section 3, Chapter 18 'Erosion and sediment transport' Chapter '807. METHOD OF EXCAVATION' BoQ items 'General site clearance along easement' <p>Could you clarify and/or confirm the following</p> <ul style="list-style-type: none"> Site clearance <ul style="list-style-type: none"> Kindly indicate the width of site clearance to be considered by the Bidders for TM1 & SM lines. 	<p>Width of Site clearance for Trunk Main will be 14m (Note: a significant section of the trunk main is to be laid within the forest, no section is along an existing road. The width of clearance for the South Mainland line will vary, to a maximum</p>	

Improvement of Drinking Water and Sanitation Systems in Mombasa, Lot 1 - Construction of the Mwache Trunk Main (Section 1), South Mainland Transmission Main and Dongo Kundu Reservoir (CWWDA/AFD/W4/2022-2023)

REQUESTS FOR CLARIFICATIONS BY BIDDERS AND RESPONSES – set 02		
S/No.	Request for Clarification / Query	Response
	<ul style="list-style-type: none"> ● In order to dully assess and define the construction methodology, kindly indicate the minimum width the Engineer might instruct in areas of limited access. – Top soil <ul style="list-style-type: none"> ● Could you indicate the width and thickness of topsoil to be removed and stored next to the trench (or at least within the wayleave)? ● Could you indicate in which BoQ item(s) such topsoil removal & storage should be accounted for? ● In case of disposal of topsoil as per the Engineer’s instruction, kindly indicate the hauling maximum distance to be considered by the Bidders. – Pipeline depth <ul style="list-style-type: none"> ● Do you confirm that the ground level as indicated on drawings is the natural ground level (i.e. including topsoil)? ● Do you confirm that pipeline depth will be measured from the ground level less the thickness of removed top soil to the pipeline invert level? 	<p>of 14m. Some sections of the SM line are within the Mwache Forest while others are along existing roads and along an existing pipeline wayleave/ open land. This explains the variation in quantities for clearing.</p> <p>The minimum width that the engineer can specify will vary, to be on a case by case basis. This will be dictated by different conditions such as conditions imposed by authorities, available space, etc. The minimum width will at any time be greater than the width required for the permanent works, excluding space requirements for storage of materials. For quotation purposes, bidders have to assume the following for the South Mainland pipeline: for 20% of the length, maximum allowable working space (free of any existing infrastructure) to be 6 m and for 80% of the length, minimum wayleave to be 8 m.</p> <p>For trench excavation, top soil stripping shall be limited to the width of trench. It is however to be noted that storage space for the excavated material beside the trench cannot be guaranteed, if the need for hauling for alternative storage/ double haulage is required, this shall be deemed to be included in the Bidder’s Rates.</p> <p>This is covered under the item for Site Clearance and Demolition (Item D100.1 in Bill Nos. 2.2 and 3.2). Please refer to updated BOQ.</p> <p>Disposal sites shall be the responsibility of the Contractor. It is deemed that possible tip sites shall be identified at the bidding stage and haulage costs factored in the Bidder’s rates.</p> <p>Yes, existing ground level.</p> <p>Pipe depth shall be measured from the existing ground level, inclusive of the stripped soil.</p>
29	<p><u>Trenches for Pipes in Rock</u></p> <p>We noticed that specifications provided in the tender documents in relation with the trenches in rocky conditions aren’t consistent:</p> <ul style="list-style-type: none"> ● Chapter ‘1003. ROCK CUTTING IN TRENCHES FOR PIPES’ indicates that, where solid rock is met within trenches, it shall be cut out to a depth of 100mm below the intended level of the bottom of the pipes, and replaced with 100mm of approved material as specified. ● Chapter ‘211. EXCAVATION OF PIPE TRENCHES’ indicates that, where the trench is in rock or rocky ground, the Contractor shall excavate the pipe trench to a depth of 150 mm below the invert of the pipe and refill with compacted granular fill. ● Chapter ‘807 (d) BEDDING’ indicates that, where rock or large stones are encountered, they shall be cut down to a depth of at least 100mm below the level at which the bottoms of the barrel of the pipes or flanges are to be laid and covered to a like depth with fine material, so as to form a fine and even bed for the pipes. The bedding shall consist of soil which can be properly compacted to provide support for the pipe and to comply with Clause 809 b. ● Chapter ‘214. BACKFILLING OF PIPE TRENCHES’ indicates that, in rock excavation, the pipes shall be bedded on concrete or selected granular fill to a minimum thickness of 150 mm and the exclusion of rocks and other hard material to at least 300 mm around the pipe, leaving proper joint holes and subsequently making good with selected materials to the Engineer’s approval... The lower bedding for the pipes shall have a minimum thickness of 100 mm in normal trenches, and 150 mm where rock/stones are present and at designated road crossings. Bedding material shall be compacted in layers not exceeding 50 mm thickness. <p>Could you clarify the requirements to be considered by the Bidders in term of excavation below the pipeline invert level and type of material to considered for the replacement of such excavated native soil?</p>	<p>Where trench excavation is in rock, it shall be cut to a depth of 100mm below the pipe invert and replaced with approved granular material as specified.</p>

Improvement of Drinking Water and Sanitation Systems in Mombasa, Lot 1 - Construction of the Mwache Trunk Main (Section 1), South Mainland Transmission Main and Dongo Kundu Reservoir (CWWDA/AFD/W4/2022-2023)

REQUESTS FOR CLARIFICATIONS BY BIDDERS AND RESPONSES – set 02		
S/No.	Request for Clarification / Query	Response
30	<p>Surrounds We noticed that the total quantity of surrounds, expressed in meters, are twice the length of the pipeline in BILL No. 2.2 - TWIN TRUNK MAIN SECTION 1 (LINE TM1), as shown hereafter. Could you clarify?</p>	<p>Correct the typo on quantities as follows: Bill 2.2 Page 14 of 20; Item L525 – Revised Quantity 1850, Item L535 – Revised Quantity 1230 The corrected BoQ page is attached herewith</p>
31	<p>Piling Works for Mwache Creek Crossing Item X992.6.1 description indicates that the Contractor shall 'provide all materials and install cylindrical driven and cast-in-situ friction piles, diameter 150mm; to receive pier bases, minimum depth of pile 120m, all as directed by the Structural Engineer on site. Rate to include for provision and placing of vibrated class 25/20 Reinforced Concrete internally in the steel piles, etc. all as directed. Minimum No. of piles per pier is 4Nr'. Could you clarify the following :</p> <ul style="list-style-type: none"> ● Depth of pile, as 120m per pile look outrageously oversized ● Number of piers, as 250 piles are deemed necessary, we conclude that 62 piers shall be installed (4 piles per pier), with a center to center distance of 15m (type 1, as indicated on longitudinal profile). It results a crossing length of approximately 900m, which is twice the Mwache crossing length. Could you clarify the scope of Works and quantities to be considered? 	<p>120m is a typo. Corrected to ranging from 12m to 20m See updated BoQ Items in the re-issued BoQs for piling works at the Mwache Creek Crossing. Note: find attached an updated version of Bill No. 3.2 with the items for Mwache Creek Crossing revised. A new Item X992.6.1 has been inserted (design of piling works) and Item X992.6.2 (previously X992.6.1) with revised item description for the Bill Item. Note: an additional provisional sum has been added to Bill 3.2 Item X997 to allow for rehabilitation of existing pipeline over the bridge at Mwache creek.</p>
32	<p>Bill No. 1 - Preliminaries and General Items Items related to Specified Requirements and Attendance upon Resident Engineer's Staff consider a period of 28 months. However as per Clause 801 of Particular Specifications, the Contractor shall be responsible for maintaining the Resident Engineer's Site Office throughout the contract period and Defects Liability Period, except during the first 16 weeks of the Contract Period (which are deemed to be covered by provisional sums). Could you confirm that the 28 months period is correct? If so, could you kindly detail the reason why?</p>	<p>28 Months is derived based on the need during construction and DLP. Kindly price accordingly. <i>(updated response for Item 9 of Clarification Set No. 1 of responses)</i></p>

Improvement of Drinking Water and Sanitation Systems in Mombasa, Lot 1 - Construction of the Mwache Trunk Main (Section 1), South Mainland Transmission Main and Dongo Kundu Reservoir (CWWDA/AFD/W4/2022-2023)

REQUESTS FOR CLARIFICATIONS BY BIDDERS AND RESPONSES – set 03		
S/No.	Request for Clarification / Query	Response
1	<p>Lot 1 Bill 3.2 Item X992.6.1 Exact wording In the Tender Document; Provide all materials and install cylindrical driven and cast-in-situ friction pipes, diameter 150mm; to receive pier bases, minimum depth of pile 120m, all as directed by the Structural Engineer on site. Rate to include for provision and placing of vibrated class 25/20 Reinforced Concrete internally in the steel piles, etc., all as directed. Minimum No. of piles per pier is 4Nr. Applicable for the Mwache Crossing Only.</p> <p>Tenderer's Question; From our experience, given the small pile diameter (150mm) relative to the depth (120m), the pile is at risk of buckling under lateral loads or its own weight. We therefore have the following proposal:</p> <p>1. <i>Pile Depth</i></p> <p>The depth of the pile (120m) is excessive. It's also very difficult to pour concrete at such a depth. In addition, there's the risk of serious segregation of concrete at 120m. From our experience, a depth of between 10 – 30m is sufficient.</p> <p>2. <i>Pile Diameter</i></p> <p>For Pile diameter, we propose 1No. x 600mm diameter instead of 4no x 150mm dia. This gives the same volume of concrete infill at a depth of 30m.</p> <p>Kindly review the pile diameter and consider increasing it to a minimum of 600mm in order to reduce the risk of buckling. Similarly, kindly review the pile depth and consider reducing it to a maximum depth of 30m.</p> <p>In addition, please provide the geotechnical survey report for Mwache Creek.</p>	<p>120m is a typo and has been corrected in the revised BoQ. To a Depth range from 12m to 20m.</p> <p>See Set 002 of responses to Requests for Clarification; response to Query No. 5 and No. 31.</p> <p>In particular, Bill Items for Piling Works have been enhanced and a revised Bill of Quantities issued. See Bill No. 3.2 Item No. X992.6.1 to X992.6.4 in the revised BoQ.</p>
2	<p>In the BIDDING DOCUMENTS VOLUME I, the Bill of Quantity No.3.2, Pipeline Construction, Item No. X992.6.1, in Page 19 of the BoQ:</p> <p><i>"Provide all materials and install cylindrical driven and cast-in-situ friction piles, diameter 150mm; to receive pier bases, minimum depth of pile 120m, all as directed by the Structural Engineer on site. Rate to include for provision and placing of vibrated class 25/20 Reinforced Concrete internally in the steel piles, etc. all as directed. Minimum No. of piles per pier is 4Nr. Applicable for the Mwache Creek Crossing only."</i></p> <p>Above requires the drawing with the technical details for quotation, but there is no corresponding drawing in the VOLUME III - BOOK OF DRAWINGS. e kindly request if the Employer could provide the technical drawing as required above.</p>	<p>See response under S/No. 1 above.</p> <p>In particular, Bill Items for Piling Works have been enhanced and a revised Bill of Quantities issued. See Bill No. 3.2 Item No. X992.6.1 to X992.6.4 in the revised BoQ.</p> <p>Based on the revised Bill of Quantities, preparation of Construction Drawings to be carried out by the Contractor under the works.</p>
3	<p>Retention Bond Please confirm that the Employer will accept a retention bond (with a value of 5% of the Accepted Contract Amount) instead of a retention on Interim Payment Certificates.</p>	<p>A retention Bond WILL NOT be accepted instead of retention money on Interim Payment Certificates</p>
4	<p>Payments under the Contract</p> <p>Will the payments under the Contract be executed directly by the Bank (i.e. Agence Française de Développement) to the Contractor's bank accounts in Europe and/or in Kenya? If not, kindly indicate the foreseen payment mechanisms to the Contractor's bank accounts in Europe and/or in Kenya.</p>	<p>Payment for IPC amounts less of taxes (VAT and WHT) shall be paid directly by the bank (AfD) to the Bank Accounts provided by the Contractor.</p> <p>WHT will be paid by the Employer on behalf of the Contractor and Contractor will be provided with a WHT certificate.</p> <p>VAT shall be covered by the Government of Kenya and VAT certificate will be issued by GoK.</p>
5	<p>Withholding tax</p> <p>Please confirm that billed works will be paid and transferred without deduction of any withholding tax towards a (non-) resident Contractor.</p>	<p>Refer to response no. 4.</p>
6	<p>VAT</p> <p>Could you confirm the following:</p> <ul style="list-style-type: none"> Whenever VAT applies, VAT on the overall contract price will be paid by the Employer to the Contractor. VAT is not applicable on the value of the imported goods. Whenever VAT applies on the value of the imported goods, the Employer will pay those goods with VAT. Will VAT be paid (included in the Interim Payments) directly by the Employer onto the Contractors' bank account? 	<p>See responses for query S/No.4 above.</p> <p>VAT to be covered by the Government of Kenya.</p> <p>VAT is applicable on imported and locally manufactured goods (input VAT). Input VAT on imported goods shall be included in the rates and will not be paid back to the Contractor by the Government of Kenya.</p> <p>The Contractor shall apply for VAT exemption from the government of Kenya once the Contract is signed.</p>

Improvement of Drinking Water and Sanitation Systems in Mombasa, Lot 1 - Construction of the Mwache Trunk Main (Section 1), South Mainland Transmission Main and Dongo Kundu Reservoir (CWWDA/AFD/W4/2022-2023)

REQUESTS FOR CLARIFICATIONS BY BIDDERS AND RESPONSES – set 03		
S/No.	Request for Clarification / Query	Response
		VAT amounts billed by the Contractor will be processed and covered by the Government of Kenya (paid by the government on behalf of the Contractor), unless a tax exemption is applied by the government.
7	<p>Taxes, duties & fee</p> <p>We understand from the Particular Conditions of Contract that no exemption applies to the Contract. Nevertheless, Circular n°15/2019 dated of 11th of December 2019 indicates that Official Aid Funded Projects (OAFPs) are exempt from indirect taxes such as value added tax, import duty, fee and levies imposed by the Government. However, such circular also indicates that income earned by Contractors or other persons engaged in the execution of the projects is subject to tax, except if stated otherwise under the Income Tax Act and expressly provided for in the financing agreements. Considering the impact of such taxes, duties & levies in the economy of the project, could you kindly clarify the above?</p>	No exemption applies to the Contract. The Contract amount will be inclusive of all Taxes and Duties. VAT to be indicated separately in Grand Summary of the BOQ.
8	<p>Environmental and Social Impact Assessment (ESIA)</p> <p>There are Environment, Social, Health & Safety (ESHS) specifications in the Tender Documents that refer to an existing Environmental and Social Impact Assessment (ESIA). Particularly, those specifications indicate that Contractor’s responsibilities is, amongst others, to “obtain all statutory legal requirements for the worksite provided under ESIA license conditions for the Mwache Dam project and all site specific ESIA license conditions for the auxiliary facilities”.</p> <p>Would it be possible to share with the Bidders the Environmental and Social Impact Assessment (ESIA)? In the contrary, kindly confirm that the ESHS specifications provided in the tender documents fully cover the requirements and obligations provided under ESIA license conditions.</p>	The ESHS Specifications are comprehensive and cover the requirements and Obligations provided under the ESIA license conditions. A copy of the ESIA report is attached herewith (uploaded on the portal).
9	<p>Test Running</p> <p>We noticed that the Tender Documents provide confusing requirements regarding the test running of the Works, as indicated here below.</p> <p>As per chapter 702 of the Section I, part II, chapter 7 ‘EXTENDED TEST RUNNING OF THE PIPELINES AND RESERVOIRS’, the Contractor to test-run the newly constructed facilities for a period of 12 weeks upon completion of the Works after Taking Over and during the Defects Liability Period. Test running to be carried out in close liaison with the Water Services Providers’ Staff. The Contractor to allow for ‘on job’ training of Operation and Maintenance Staff, Tools, etc. and ensure that the operations are carried out full time on a 24-hour basis.</p> <p>As per Chapter 133 of the Section I, part I, chapter 7 ‘TEST RUNNING OF THE SCHEME’, upon substantial completion of the scheme and official inspection which agrees to this, the Contractor shall operate the entire scheme for the test period indicated in the Bill of Quantities. The Contractor shall supply all necessary personnel, electricity, fuels, oils and chemicals for the test running and together with the Resident Engineer shall compile a list of detailed operating instructions that shall be incorporated into the Operation and Maintenance Manual. The Contractor shall further bring to the attention of the Resident Engineer and of the Employer’s operational staff any problem or defects he encounters during this period of test running so that solutions may be found and any necessary alterations made.</p> <p>As per definition provided in BoQ, the Contractor shall test-run the newly constructed facilities for a period of 12 weeks upon completion of the Works. Test Running to be carried out in close liaison with the Water Services Provider's Staff. The Contractor to allow for 'on job' training of Maintenance Staff, tools, etc, and ensure that the operations are carried out full time on a 24 hour basis.</p> <p>Could you therefore clearly define the role and responsibilities of the Contractor in relation with the test-run, in particular:</p> <ul style="list-style-type: none"> • Considering that the start date of such test is not defined in the Tender Documents, but in any case not before the Taking Over Certificate date, could you define the technical requirements applicable to the Contractor (in terms of management, site installations, staff, equipment, security...) but also legal & contractual requirements (insurances, liability, Parties’ obligations...), especially considering the chapter 703 ‘TAKING OVER OF COMPLETED PIPELINES AND RESERVOIRS’ <ul style="list-style-type: none"> ○ From the date of Taking Over Certificate until the start of the test-run ○ During the 12 weeks period of test ○ After the 12 weeks period of test until the end of the Defects Notification Period 	<p>The Specifications and the BoQ clearly indicate the period of test running shall be 12 weeks, starting from the date of taking over.</p> <p>The start of test running shall be the date of taking over. This will be carried out for 12 weeks.</p> <p>The role and responsibilities of the Contractor during these periods are:</p> <ul style="list-style-type: none"> - During the 12 weeks of test-run: conduction of the test-runs in close coordination with the Water Services Providers’ (Employer’s staff (training) - During the whole of the DLP: assistance to the Engineer for inspections of works at regular/scheduled intervals (maximum number of inspections: 4; duration of each inspection: sufficient to inspect the entire system) and implement any necessary works or repair as instructed by the Engineer and resulting from a defect.

Improvement of Drinking Water and Sanitation Systems in Mombasa, Lot 1 - Construction of the Mwache Trunk Main (Section 1), South Mainland Transmission Main and Dongo Kundu Reservoir (CWWDA/AFD/W4/2022-2023)

REQUESTS FOR CLARIFICATIONS BY BIDDERS AND RESPONSES – set 03		
S/No.	Request for Clarification / Query	Response
	<ul style="list-style-type: none"> Who will bear the responsibility and charges to deliver in quantity and quality the required amount of water (but only electricity, chemicals...) during the 12 weeks period of test? Who will bear the responsibility and charges of the Operation and Maintenance Staff during the 12 weeks period of test? Will the water used during the test be discharged via an overflow at reservoirs sites or injected into the distribution networks? 	<p>The specifications have been based on anticipation that the Mwache water Treatment Plant shall be ready and commissioned by the time of start of test-running. The Employer shall bear the cost and responsibility for provision of water at the outlet of the Water Treatment Plant (treated water reservoir). Hence, the responsibility of providing water for the test-run (after the Taking Over) is with the Employer. The responsibility of conducting the tests is with the Contractor.</p> <p>The responsibility and charges for Operation and Maintenance Staff from the Employer during the 12 weeks test running period shall be borne by the Employer. The Contractor shall be responsible for the staff to be deployed by the Contractor.</p> <p>The Water shall be injected into the existing distribution system, whose connection to the terminal reservoir is to be carried out under the current project. The Contractor will be responsible for ensuring the water quality (residual chlorine content) at the terminal reservoirs is adequate for charging into the distribution network. (Quality of water flowing into the pipeline at the Water Treatment Plant shall be the Employer's responsibility)</p>
10	<p>Training</p> <p>We noticed that the Tender Documents provide confusing requirements regarding the training activities to be undertaken by the Contractor, as indicated here below.</p> <p>Training of the Employer's Staff</p> <ul style="list-style-type: none"> As per Bill No. 1, item A429.8, a Provisional Sum has been included to cover the 'training of the Employer's Staff during Construction, Testing and Commissioning of the Works'. As per Chapter 1180 Volume II Section 1 Part I - Training of Employer's Personnel, the Contractor will be responsible, on commissioning of all the Works, for the operation and maintenance of the Works for 4 weeks, during which period training of NCWSC Staff will be done. <p>Could you confirm that the provisional sum in Bill No. 1 (item A429.8) covers the specifications & requirements of Chapter 1180 Volume II Section 1 Part I - Training of Employer's Personnel? Additionally, kindly confirm that this training will take place before Taking Over of the Works.</p> <p>Training of Operation and Maintenance Staff</p> <ul style="list-style-type: none"> As per Bill No. 1, item A233.3, the Contractor has to allow for 'on job' training of Operation and Maintenance Staff, Tools, etc, and ensure that the operations are carried out full time on a 24-hour basis. As per Chapter 702 of Volume II Section I Part II - Extended Test Running of The Pipelines And Reservoirs, the Contractor has to test-run the newly constructed facilities for a period of 12 weeks upon completion of the Works after Taking Over and during the Defects Liability Period. Test running to be carried out in close liaison with the Water Services Providers' Staff. The Contractor to allow for 'on job' training of Operation and Maintenance Staff, Tools, etc. and ensure that the operations are carried out full time on a 24-hour basis. <p>Could you confirm that the item A233.3 in Bill No. 1 covers the specifications & requirements of Chapter 702 of Volume II Section I Part II - Extended Test Running of The Pipelines And Reservoirs?</p> <p>Additionally, could you indicate the numbers of attendees to be foreseen and considered and the training requirements & responsibilities & obligations of the Contractor for such training?</p>	<p>General: please read "Employer" instead of "Water Service Provider" or "MOWASCO". Only the Employer's staff shall be trained as part of this Contract.</p> <p>Note: please read "Employer" instead of NCWSC</p> <p>The Cost of the Training of Employer's Personnel shall be covered under the referenced Bill Item (Bill No. 1 – Item A429.8 – provisional sum). The training should start prior to taking over of the works as the trained personnel shall operate the works. Training shall continue after taking over, during the scheduled inspections and during extended test running.</p> <p>See updated BoQ, Bill 1 – P&G, Item A233.3. The Bill Item item A233.3 in Bill No. 1 covers the specifications & requirements of Chapter 702 of Volume II Section I Part II - Extended Test Running of The Pipelines and Reservoirs. Training of Employer's Personnel to be paid for under Item A429.8 . Test running is to be considered as assistance to the Employer for operating, monitoring and training during the 12 weeks.</p> <p>The training will entail the routine operation and maintenance routing for pipeline and reservoir operations. Tentative number of attendees to be trained is 10 persons.</p>

Improvement of Drinking Water and Sanitation Systems in Mombasa, Lot 1 - Construction of the Mwache Trunk Main (Section 1), South Mainland Transmission Main and Dongo Kundu Reservoir (CWWDA/AFD/W4/2022-2023)

REQUESTS FOR CLARIFICATIONS BY BIDDERS AND RESPONSES – set 03		
S/No.	Request for Clarification / Query	Response
	<p><u>Training linked with the Cathodic Protection system</u></p> <ul style="list-style-type: none"> As per Bill No. 2 and 3 – Items X995.3 & 994.3, the Contractor shall perform the ‘test running and maintenance of the installed Cathodic Protection system for a duration of 1 year during the Defects Liability Period including training of MOWASSCO staff’. As per Chapter 213 of Volume II Section I Part II (‘Cathodic Protection System for Buried Steel Pipeline’), the Contractor shall ensure the maintenance during the Defect Liability Period, which includes the training and assistance to MOWASSCO staff. <p>Could you confirm that the items X995.3 & 994.3 in Bills No 2 & 3 cover the specifications & requirements of Chapter 213 of Volume II Section I Part II?</p> <p>Additionally, could you indicate the numbers of attendees but also the duration of each training sessions to be foreseen and considered and the training requirements & responsibilities & obligations of the Contractor for such training?</p> <p><u>Training linked with the SCADA scheme</u></p> <ul style="list-style-type: none"> As per Bill No. 5.1, the Contractor shall supply and install the instrumentation for the transmission lines and reservoirs. As per Chapter 310 of Volume II Section I Part II, the Contractor shall perform site training of the Purchaser’s staff. <p>However, Section VII (‘Works Requirements’) indicates the Works includes the Supply and Installation of Instrumentation for the Pipelines and Reservoirs to be included in the Overall SCADA System, which is to be installed by another Contractor (Water Treatment Plant Contractor under a different Project). It is therefore of our understanding that:</p> <ul style="list-style-type: none"> The training linked with the SCADA system is not applicable to the Contract. The specifications of the Volume III Section I Part II. 3 (‘SCADA System’) only applies for the Goods to be supplied and installed under the Contract. The specifications of the Volume III Section I Part II. 3 (‘SCADA System’), Chapter 309 (‘Testing’) doesn’t apply to the Contract . <p>Could you confirm that our understanding is correct?</p>	<p>See revised Bill 2.2 Item X995.3 (Page 16 of 17) for the updated Bill Description as clarified in Clarification No. 1 Query No. 12.</p> <p>The items X995.3 & 994.3 in Bills No 2 & 3 cover the specifications & requirements for Maintenance of the Cathodic Protection System during DLP as specified in Chapter 213 of Volume II Section I Part II, including training and assistance to Employer staff. The basic target of the Contractor’s bi-monthly assistance during the DLP will be verification and maintenance of the Cathodic Protection System. The tentative number of trainees shall be 5. Training program to be defined by the specialized subcontractor and shall be comprehensive enough to allow Employer staff to be autonomous at the end of the DLP.</p> <p>The specifications of the Volume II - Section I - Part II - chapter 3 (‘SCADA System’) provides items to be covered by the other contract. Instrumentation is to be provided under the present contract and connection of the instrumentation related to this contract to the overall SCADA system will be the responsibility of the other contractor. Training on the SCADA system is not applicable to this Contract. See updated Technical Specifications clarifying the above.</p>
11	<p>Security</p> <p>We noticed that the project area falls under the yellow zone where reinforced vigilance should be observed as per the French Ministry of Europe and Foreign Affairs security clarification map. We fully agree and share the Employer and Bank opinion that the security of persons and property in connection with the Contract are of the utmost importance.</p> <p>Section 4 of the Tender Documents describes the security specifications, whose costs are to be reflected in the Cost Schedule for Security Requirements in the Preliminaries and General Items Bill (Bill No. 1). We will like however to bring the following to your attention:</p> <ul style="list-style-type: none"> Security during and in connection with the Contract will require communication and coordination between the Contractor, the Employer and/or the Employer’s representative. However, section 4 doesn’t describe how this communication & coordination will be handled by the Parties. Security during and in connection with the Contract will involve local security and emergency services. As mentioned in section 4, ‘the state Government of Kenya has however put in place requisite security measures such as police stations all over the country’. Does the project will benefit from specific measures agreed between the Employer and the Kenyan Authorities (dedicated personnel & equipment from police and/or army...) to increase the security level of the project area? If so, could you please provide details about those specific measures and indicate who will bear the cost of those? 	<p>After signing of the Contract, a communication matrix will be prepared after discussion with the parties and main stakeholders.</p> <p>Security measures to be employed to ensure security and safety of the personnel and works shall be the Contractor’s responsibility, to be borne by the Contractor. Bidder to ensure this is adequately priced under the security schedule. The project will not benefit from specific measures from the Kenyan Authorities, beyond the national security measures put in place by the Government.</p> <p>The requirements are to ensure that the bidder is capable of putting in place the requisite measures to</p>

Improvement of Drinking Water and Sanitation Systems in Mombasa, Lot 1 - Construction of the Mwache Trunk Main (Section 1), South Mainland Transmission Main and Dongo Kundu Reservoir (CWWDA/AFD/W4/2022-2023)

REQUESTS FOR CLARIFICATIONS BY BIDDERS AND RESPONSES – set 03		
S/No.	Request for Clarification / Query	Response
	<ul style="list-style-type: none"> Security specifications requires the Contractor to provide detailed information about security staff names, names and addresses of hotels or accommodation venues planned for overnight stays..... We consider that the public disclose of some of the required information could jeopardize the entire security organization of the Contractor, as security requires confidentiality and thus, restricted and limited access to sensitive information. <p>Does the Employer confirm that the Contractor shall fulfil all requirement listed in Section 4?</p> <p>In the light of the upcoming site visit (11th of September 2024), could you confirm that the Employer has taken the necessary measures to ensure the Bidder’s representatives security?</p>	<p>meet the security specifications. Information required under the security specifications should be provided to sufficient detail. The bidding process is carried out confidentially and any sensitive information shall be treated with utmost confidentiality.</p> <p>Yes it is confirmed.</p> <p>As noted in the security specifications, the Government of Kenya has put in place measures to curb incidences of crime and insecurity in the Project Area.</p>
12	<p>Pipeline Works</p> <p>BoQ Lot 1-Bill 3.1; Extra-over cost on top of Items I4 and J31 for the supply of Ductile Iron Pipes and Bends with Self-Anchored Joints;</p> <p>Item X999.3: DN 900mm D.I. Bends with Self-Anchored Joints, assorted angle sizes. Item X999.4: DN 1000mm D.I. Bends with Self-Anchored Joints, assorted angle sizes.</p> <p>Kindly clarify the range or values of assorted angles required.</p>	<p>Angle sizes range between 22.5° and 45°</p>
13	<p>BoQ Lot 1-Bill 4.1 Item No. 8.23:</p> <p>500mm dia. Flanged Spigot Pipe 800mm long (cut to suit). (Mark V)</p> <p>Item 8.23 that has been specified for installation. Please clarify if there is a corresponding procurement item related to it.</p>	<p>See Bill 4.1 Item 7.23; 500mm dia. Flanged Spigot Pipe 800mm long (cut to suit). (Mark V)</p>
14	<p>BoQ Lot 1-Bill 4.1 Item No. 8.24:</p> <p>500mm dia. All Flanged Spigot Pipe 1900mm long with puddle flange at 600mm from one end. (Mark W)</p> <p>Please clarify if the description "Spigot" applies in the specification of this item.</p>	<p>Correct, typo in the Bill Item has been corrected in the revised BoQ by deleting the word "Spigot"</p>
15	<p>Bidding Document Vol. II Section VII Material Subsection 711</p> <p>The specification does not include details for the electromagnetic water meters. Please specify.</p>	<p>Refer to Clause 1304 of the updated General Specifications (reissued with these responses).</p>
16	<p>BoQ Lot I-Bill 3.1 & Bill 4.3; Item Nos : J992.1, J993.1, J994.1, J994.2, 4.11,4.21:</p> <p>DN 250, DN 500, DN 800, DN 900: All Flanged Battery Powered Electromagnetic Water Meter to PN 16, complete with accessories; Minimum Battery Life 6 Years.</p> <p>Please clarify the following specifications for EACH one of the meters:</p> <ul style="list-style-type: none"> Flow rate Power rating 	<p>Specifications given in the Bill Item and in Part 2 – Employer’s Requirements (chapter 1304 of Part I) are adequate for pricing of Bids. Range of flow rates will be determined at the construction stage Power rating will depend on the manufacturer (battery powered).</p>
17	<p>Electrical Works</p> <p>Bidding Document Volume II – Section 1 Part 1 Clause 1210; MV Switchboard</p> <p>This shall be self-supporting, floor mounted, totally enclosed, dustproof, air-insulated cubicle type switchboard complying with SRN 027 designed for use of 415/440 volts, 3 phase 50 cycles, 4-wire AC. System and having a short circuit rating of 31 MV A at low power factor. The switchboard shall be fully front access or near access as instructed by the Engineer.</p> <p>Kindly guide/ provide on the switchboard load technical specifications for design purposes. Eg. PF (Powerfactor), rating or size. Incoming breaker ratings, Outgoing Breaker ratings</p>	<p>Load will be specific to the individual Switchboard. Specific details to be provided to the successful bidder prior to manufacture.</p>
18	<p>Please clarify the work's requirement and provide the drawings for interconnection of the existing Marere Pipeline.</p>	<p>See fittings details on updated drawing No. M430/MP/SM/25</p>
19	<p>Please provide the detailed drawings for Piling Works for Mwache Creek Crossing.</p>	<p>See Set 2 of responses to Requests for Clarification; response to Query No. 5 and No. 31.</p> <p>In particular, Bill Items for Piling Works have been enhanced and a revised Bill of Quantities issued. See Bill No. 3.2 Item No. X992.6.1 to X992.6.4 in the revised BoQ.</p>

Improvement of Drinking Water and Sanitation Systems in Mombasa, Lot 1 - Construction of the Mwache Trunk Main (Section 1), South Mainland Transmission Main and Dongo Kundu Reservoir (CWWDA/AFD/W4/2022-2023)

REQUESTS FOR CLARIFICATIONS BY BIDDERS AND RESPONSES – set 03	
S/No.	Request for Clarification / Query	Response	
20	Please provide the details for all of the chambers including but not limited to the structural details and steel bar details.	Please refer to response to query no. 7 of set 02 of responses to clarification requests. Standard Detail of chambers are given in Drg. No. M430/SD/05-1 to M430/SD/07. These chambers being under lump sum items in the BOQ, the Contractor will be responsible for final design, defining exact quantities of concrete, re-bar etc. of the chambers and based on the typical detail drawings provided.	
21	Please provide the Materials Report and Geotechnical Report along the pipeline route and for the proposed Dongo Kundu Reservoir.	Geotechnical Report for the Pipeline issued under Clarification Set No.1 responses. However, please note that the geotechnical investigations at the Dongo Kundu Reservoir site were not carried out due to lack of access to the site. The report will be provided once the investigation has been carried out.	
22	Please provide the detailed drawings and dimensions of the reinforcement bar for the piers and pipe support .	Structural Details and Bar Bending Schedules to be issued with Construction Drawings to the successful bidder. Engineering Drawings and Material quantities in BoQ sufficient for pricing. For piling works at Mwache Creek Crossing, see updated BoQ submitted with Set 2 of clarifications (Contractor to carry out detailed design).	
23	Please clarify the width of pipeline land requisition red line.	The pipeline wayleave varies from section to section, with a maximum width of 14m where the pipeline is not along an existing road or existing pipeline wayleave. See response to query 28 of Set 2 of clarifications.	
24	Please clarify whether there will be requirement for the application of the work permit for working along the SGR line and Forest, and if so, who will be responsible for applying the application.	A work permit for working within the forest will be required from the Kenya Forest Service. The Employer shall facilitate acquisition of the permit, payment of the required levies to be made under the Contractor, to be reimbursed under the Project.	
25	Kindly clarify on the discrepancies between the Excel BoQ and PDF BoQ. The bill items listed below only appear on the enclosed excel format BOQ but are not present on the PDF format BOQ in the bidding document.	Please note that the Bill Items highlighted are not consistent with any of the BoQ versions issued to Bidders, either the EXCEL or PDF. Please ensure that you are using the official version of the BoQ as issued by the Employer. In addition, it is clarified that the official version of the BOQ is the latest pdf version issued to bidders , the excel version being issued only to facilitate the edition by the bidders.	
	<table border="1"> <thead> <tr> <th>BILL No.</th> <th>ITEM NO.</th> <th>DESCRIPTION</th> <th>Unit</th> <th>Qty</th> </tr> </thead> <tbody> <tr> <td></td> <td></td> <td>Excavations and Earthworks</td> <td></td> <td></td> </tr> <tr> <td>4.2</td> <td>1.1</td> <td>Excavate average 150mm deep to remove vegetable soil and cart away</td> <td>m2</td> <td>116</td> </tr> <tr> <td></td> <td></td> <td>Guaranteed Strength Reinforced Concrete Class 25/20mm maximum aggregate as described in:-</td> <td></td> <td></td> </tr> <tr> <td>4.2</td> <td>1.18</td> <td>Isolated columns and piers in foundations</td> <td>m3</td> <td>2</td> </tr> <tr> <td></td> <td></td> <td>Wrot Formwork - Class F3 Finish:-</td> <td></td> <td></td> </tr> <tr> <td>4.2</td> <td>1.23</td> <td>Ditto risers of steps 75-150mm high</td> <td>m</td> <td>5</td> </tr> <tr> <td></td> <td></td> <td>Guaranteed Strength Reinforced Concrete Class 25/20mm maximum aggregate as described in:-</td> <td></td> <td></td> </tr> <tr> <td>4.2</td> <td>2.1</td> <td>100mm Thick doser support slabs</td> <td>m2</td> <td>4</td> </tr> <tr> <td>4.2</td> <td>2.4</td> <td>250mm Thick channel walls</td> <td>m2</td> <td>13</td> </tr> <tr> <td>4.2</td> <td>2.9</td> <td>150mm Thick suspended ramp laid to slope not exceeding 15 degrees from horizontal</td> <td>m2</td> <td>22</td> </tr> <tr> <td>4.2</td> <td>2.10</td> <td>250mm Thick solid suspended slab</td> <td>m2</td> <td>57</td> </tr> </tbody> </table>	BILL No.	ITEM NO.	DESCRIPTION	Unit	Qty			Excavations and Earthworks			4.2	1.1	Excavate average 150mm deep to remove vegetable soil and cart away	m2	116			Guaranteed Strength Reinforced Concrete Class 25/20mm maximum aggregate as described in:-			4.2	1.18	Isolated columns and piers in foundations	m3	2			Wrot Formwork - Class F3 Finish:-			4.2	1.23	Ditto risers of steps 75-150mm high	m	5			Guaranteed Strength Reinforced Concrete Class 25/20mm maximum aggregate as described in:-			4.2	2.1	100mm Thick doser support slabs	m2	4	4.2	2.4	250mm Thick channel walls	m2	13	4.2	2.9	150mm Thick suspended ramp laid to slope not exceeding 15 degrees from horizontal	m2	22	4.2	2.10	250mm Thick solid suspended slab	m2	57	
BILL No.	ITEM NO.	DESCRIPTION	Unit	Qty	
		Excavations and Earthworks	
4.2	1.1	Excavate average 150mm deep to remove vegetable soil and cart away	m2	116	
		Guaranteed Strength Reinforced Concrete Class 25/20mm maximum aggregate as described in:-	
4.2	1.18	Isolated columns and piers in foundations	m3	2	
		Wrot Formwork - Class F3 Finish:-	
4.2	1.23	Ditto risers of steps 75-150mm high	m	5	
		Guaranteed Strength Reinforced Concrete Class 25/20mm maximum aggregate as described in:-	
4.2	2.1	100mm Thick doser support slabs	m2	4	
4.2	2.4	250mm Thick channel walls	m2	13	
4.2	2.9	150mm Thick suspended ramp laid to slope not exceeding 15 degrees from horizontal	m2	22	
4.2	2.10	250mm Thick solid suspended slab	m2	57	

Improvement of Drinking Water and Sanitation Systems in Mombasa, Lot 1 - Construction of the Mwache Trunk Main (Section 1), South Mainland Transmission Main and Dongo Kundu Reservoir (CWWDA/AFD/W4/2022-2023)

REQUESTS FOR CLARIFICATIONS BY BIDDERS AND RESPONSES – set 03					
S/No.	Request for Clarification / Query				Response
	4.2		Sawn Formwork - Class F1 Finish :-		
	4.2	2.12	Sloping soffits of ramp not exceeding 15 degrees from horizontal	m2	20
	4.2	2.23	Raking open string edge of staircase 325mm (extreme) high including cutting bottom edge to profile of treads and risers	m	2
			Precast Reinforced Concrete (1:2:4) with minimum cube strength of 14 N/square millimetre at 7 days and 21 N/ square millimetre at 28 days as described in:		
	4.2	2.22	Channel cover slab 800mm long x 300mm wide x 75mm thick including setting in formed rebate on top of channel wall	Nr	26
			Supply and Fix the following Pressed Metal Louvre Doors with 100 x 50mm Stiles and Top Rails, 150 x 50mm Middle and Bottom Rails With Pressed Metal Infill Louvres and 100 x 50mm Pressed Metal Frames, including Hinges, Pad Bolts and Tower Bolts, All To Manufacturer's Details, with one coat lead oxide primer complete with opening accessories including bedding and pointing around frames in cement mortar:-		
	4.2	7.2	Double door size 1800 x 2100 mm high in two equal panels	Nr	
	4.2	7.3	Double door size 1800 x 2500 mm high in two equal panels	Nr	1
			12.5mm Thick Gauged Cement Plaster as described internally on :-		
	4.2	8.3	Sloping soffits of ramp not exceeding 15 degrees from horizontal	m2	19
	4.2	8.5	Raking open string edge of staircase 295mm (extreme) high	m	2
	4.2	8.5	Raking open string edge of staircase 295mm (extreme) high	m	2
			SCOUR / OVERFLOW DRAINAGE		
	4.2	11.1	Provide all materials and form Scour Chamber internal size 1200mm long x1200mm wide x 1000mm deep made out of 150mm thick reinforced concrete class 25/20 base slab and 200mm thick masonry walls including forming rebate 50mm wide x 50mm deep to top inner edges of the chamber wall to receive a precast concrete cover as		
			shown on Drg. No. M407/CG/TW/KB/CMSB/03.		
	4.2	12.2	Form rebates 50mm x 50mm for precast concrete cover slabs over the dosing pipework and scour/overflow channels. Apply 3 coats of approved epoxy paint to surfaces of rebates	m	24
	4.2	12.3	Provide and fix precast concrete slabs 500mm x 290mm x 45mm thick, each slab coated with 3 layers of approved epoxy paint	nr	24
	Kindly clarify the minimum depth of the cast in situ piles as described in Bill No 4.1 Item No X992.6.1: Piling Works for Mwache Creek Crossing and provide the detailed drawings.				See Set 2 of responses to Requests for Clarification; response to Query No. 5 and No. 31. In particular, Bill Items for Piling Works have been enhanced and a revised Bill of Quantities issued. See Bill No. 3.2 Item No. X992.6.1 to X992.6.4 in the revised BoQ.
26	<p>BoQ – Bill 2.2, Item X993 - Transverse R.C. Supports.</p> <p>This item refers to the transverse R.C. supports to pipeline on steep cross-fall within the Mwache forest (600m section, 152 piers @8m c/c), whose details as per drawing n° M430/SD/13. The above is, in our opinion, contradictory as:</p> <ul style="list-style-type: none"> - Longitudinal profile indicates that <ul style="list-style-type: none"> ● Pipeline is buried all over the 600m section ● Step cross-fall section provides transverse anchors @8m c/c - Drawing n° M430/SD/13 provides details for piers & pipe supports, which are used, as per our understanding, for aerial sections of the Works - BoQ item description refers to 152 piers @8m c/c, which corresponds, as per our understanding, to a crossing of 1200m (or 2 lines of 600m). - BoQ subitems quantities have been calculated, as per our assessment, considering the 152 piers. Moreover, we noticed that some quantities and/or units are incorrect, such as <ul style="list-style-type: none"> ● Subitem X993.2.1 (Plain concrete Class 15/20 in 75mm blinding layer under pier footings, 1.360m2 (it should be +/- 1.027m²)) ● Subitem X993.2.3.1 (Footings) <p>.....</p> <p>Could you clarify the scope of works and quantities/units to be considered by the Bidders for the Mwache forest section?</p>				<p>Yes, the pipeline is buried and installed on (buried) piers to act as transverse supports.</p> <p>The item description applies to Transverse R.C Supports. The Pipeline section is to be laid on a section with a very steep crossfall slope (see contours on plan). This is in addition to the longitudinal slope. The pipeline shall therefore be placed on piers in trenches to act as transverse supports.</p>

Improvement of Drinking Water and Sanitation Systems in Mombasa, Lot 1 - Construction of the Mwache Trunk Main (Section 1), South Mainland Transmission Main and Dongo Kundu Reservoir (CWWDA/AFD/W4/2022-2023)

REQUESTS FOR CLARIFICATIONS BY BIDDERS AND RESPONSES – set 03														
S/No.	Request for Clarification / Query	Response												
		<p>Note that the current pipeline is one of 2Nr lines of the Twin Mwache Trunk Main. To avoid disturbance of the support foundations during construction of the second line under a future project, the piers on the steel section shall be constructed for both lines, but only one pipeline installed, hence the double quantities.</p> <p>Calculations on items X993.2.1 and 993.2.3.1 have been checked and confirmed. Bidder to price for the quantities as indicated in the BoQ.</p>												
27	<p>BoQ – Bill Nos. 2.2 and 3.2, Item K822 Pipeline Wayleave Monumentation</p> <p>As per item description, the Contractor shall supply and install wayleave boundary indicator posts at the edges of the acquired pipeline wayleave. Unfortunately, we were not able to find any specification and/or drawing addressing those wayleave boundary indicator posts. Could you clarify if such items apply? If yes, shall the Bidders consider that drawing n° M430/SD/09 also refers to such indicator posts?</p>	<p>Refer to response No. 4 of Set 2 of clarifications.</p> <p>Marker posts for pipeline wayleave monumentation shall be similar to those indicated on drawing M430/SD/09.</p>												
28	<p>BoQ - Bill No. 4.2 - Chlorine Storage and Mixing Building</p> <p>As shown in the extract here below, the description "Prepare and apply two coats of bituminous paint on rendered plinth walls" doesn't have any unit of measurement nor quantity.</p> <table border="1"> <thead> <tr> <th colspan="4">Plinths</th> </tr> </thead> <tbody> <tr> <td>3.5</td> <td>15mm Cement and sand (1:4) render to plinth walls, finished with wood float</td> <td>m²</td> <td>10</td> </tr> <tr> <td></td> <td>Prepare and apply two coats of bituminous paint on rendered plinth walls</td> <td></td> <td></td> </tr> </tbody> </table> <p>Kindly indicate if the Bidders are deemed to quote that 'item'? If yes, please provide the unit of measurement and quantity for the same.</p>	Plinths				3.5	15mm Cement and sand (1:4) render to plinth walls, finished with wood float	m ²	10		Prepare and apply two coats of bituminous paint on rendered plinth walls			<p>Please ignore and delete the item. Not part of the works. Final BOQ updated accordingly.</p>
Plinths														
3.5	15mm Cement and sand (1:4) render to plinth walls, finished with wood float	m ²	10											
	Prepare and apply two coats of bituminous paint on rendered plinth walls													
29	<p>Wayleave</p> <p>As per Section 1, Part II: Particular Specifications - 1. PROJECT SPECIFIC INFORMATION & CONTRACTOR'S RESPONSIBILITY, the Contractor will liaise with person(s) who have encroached within the road reserves and obtain clear right of way prior to commencement of work and to ensure no delay occurs in the construction work programme.</p> <p>The above might be in contradiction with other sections of the Tender Documents, such as:</p> <ul style="list-style-type: none"> Conditions of Contract - 2.1 Right of Access to the Site; "The Employer shall give the Contractor right of access to, and possession of, all parts of the Site within the time (or times) stated in the Contract Data (within 28 days after Commencement Date). The right and possession may not be exclusive to the Contractor." Preamble BoQ; "The Contractor will be provided by the Employer with all that land occupied by the Permanent Works including the specified working width for pipe laying and other permanent construction works. The costs of compensation and entry upon land (if any) for the specified working width will be paid by the Employer." <p>Kindly clarify the Contractor's responsibilities in terms of wayleave and easement for pipeline works? Could you also provide clear information about the definition and 'content' of the item A35.4 (see hereafter)?</p> <table border="1"> <tbody> <tr> <td>A35.4</td> <td>Allow Provisional Sum for Liaison, facilitation with local residents and payment for accesses</td> <td>Item</td> <td>P.S</td> <td>3 000 000.00</td> <td>3 000 000.00</td> </tr> </tbody> </table>	A35.4	Allow Provisional Sum for Liaison, facilitation with local residents and payment for accesses	Item	P.S	3 000 000.00	3 000 000.00	<p>Land for execution of the works within the boundaries of the wayleave shall be the responsibility of the Employer.</p> <p>Item A35.4 is a provisional sum which may be used to resolve any minor ensuing issues that may arise during execution of the works, and which may result in delay of the works.</p>						
A35.4	Allow Provisional Sum for Liaison, facilitation with local residents and payment for accesses	Item	P.S	3 000 000.00	3 000 000.00									
30	<p>Pipeline to be laid in parallel with (or at the vicinity of) existing pipeline</p> <p>The South Mainland Transmission Pipeline is to be laid generally within the same wayleave as the existing Marere and Kaya Bombo Pipelines which are active. However, we were not able to identify any specification nor typical drawing describing the Employer's requirements in such a configuration (minimum distance between pipelines, specific trench layout, depth of existing pipeline...).</p> <p>Surprisingly, it seems that the tender documents don't foresee the 'interaction' of such pipelines next to the SM line</p> <ul style="list-style-type: none"> Arrangement in case of washout outlet crossing the existing pipeline (or the opposite) Influence on cathodic protection or coating of the pipes Wayleave dedicated to the new pipeline construction (in case of aerial crossings or presence of anchors blocks, supports...) <p>Could the Employer provide some more accurate and detailed information about such specific conditions?</p>	<p>The spacing between existing and proposed pipes varies, sometimes crossing to the opposite side. On straight sections, the minimum distance is 2m from edges of each pipes.</p> <p>The alignment of the existing pipelines is shown in the Plan and As-built drawings are available, showing also the depth. The Pipeline Construction BoQ has also allowed adequate quantities for carrying out pilot excavations to confirm the exact alignment and depth of existing pipelines.</p> <p>Available As-built drawings for the existing pipelines shall be issued to the successful bidder.</p>												

Improvement of Drinking Water and Sanitation Systems in Mombasa, Lot 1 - Construction of the Mwache Trunk Main (Section 1), South Mainland Transmission Main and Dongo Kundu Reservoir (CWWDA/AFD/W4/2022-2023)

REQUESTS FOR CLARIFICATIONS BY BIDDERS AND RESPONSES – set 03		
S/No.	Request for Clarification / Query	Response
		<p>The specialized cathodic protection sub-contractor will have to check the interference of the cathodic protection of the new pipe on the existing one and define if the cathodic protection would affect or not the existing pipe.</p> <p>Wayleave dedicated to new pipeline construction should be as indicated in response to query 28 on set 02 and should be considered as a “free wayleave”, without existing aerial pipe or other infrastructure in parallel to the new pipeline, but aerial crossings of existing pipes may occur at some locations.</p>
31	<p>Washout Drawing reference M430/SD/03 (Standard details Washout chambers and fittings Sheet 1 of 2) includes a washout arrangement schedule which refers to 4 different types of Washout. Unfortunately, those types of washout are not mentioned in anywhere else in the tender documents (not even in BOQ items and longitudinal profiles).</p> <p>Kindly provide the relevant technical information (such as type, quantities and location) to ensure correct assessment (and pricing) of the Bidders.</p>	<p>The Washout fittings and quantities for the outfall structures are included in the Bills of Quantities for the different types and configurations. Quantities for Pipe fittings at Washouts are included in item J of the respective BoQs while other items such as concrete, formwork, etc., are given in the respective items as detailed in the BoQ descriptions.</p> <p>Washout locations are indicated in both the plan and profile drawings and requisite fittings shown in fittings details thereof.</p> <p>Bidder to price based on quantities given in BoQ. The main difference between the types presented in the book of drawings is the outfall type which shall be determined based on the exact site conditions and arrangements.</p>
32	<p>Minutes of pre-bid meeting and site visit Would it be possible to receive the minutes of pre-bid meeting and site visit held on the 11th of September 2024?</p>	<p>Minutes of the Pre-Bid Meeting have been circulated to all prequalified bidders. A copy of the same is uploaded in the tender portal. (https://www.cwwda.go.ke/tenders)</p>

Improvement of Drinking Water and Sanitation Systems in Mombasa, Lot 1 - Construction of the Mwache Trunk Main (Section 1), South Mainland Transmission Main and Dongo Kundu Reservoir (CWWDA/AFD/W4/2022-2023)

REQUESTS FOR CLARIFICATIONS BY BIDDERS AND RESPONSES – set 04		
S/No.	Request for Clarification / Query	Response
1.	<p>IPC identification number; Under Section II – BDS, the identification number for this IPC is the same than the one used at prequalification stage (CWWDA/AFD/PQ/W4/2022-2023). However, the identification number is different in other sections of the tender documents:</p> <ul style="list-style-type: none"> • Bills of Quantities BID No. CWWDA/AFD/PQ/W4/2022-2023 • Grand Summary of BOQ BID No. CWWDA/AFD/MWCE/W-TM/01/2022 • Cover letter of Clarification No.1 TENDER No. CWWDA/AFD/PQ/W4/2022-2023 • Responses to Clarification No.1 CWWDA/AFD/W4/2022-2023 • Form of Bid Security CWWDA/AFD/PQ/WA/2022-2023 <p>Could you kindly clarify which identification number is to be used by the Bidders for this IPC?</p>	<p>Use the following; CWWDA/AFD/PQ/W4/2022-2023</p> <p>(Confirmed under query No. 13 of Set 2 of Requests for Clarifications).</p>
2.	<p>Bill No. 1 - Preliminaries and General Items / Clarification No. 1 Items related to Specified Requirements and Attendance upon Resident Engineer's Staff consider a period of 28 months.</p> <p>Under the set 01 of Responses to requests for clarification by bidders, answer n°9, it is now stated "28 days" as duration to be clarified whereas the unit referred within the BOQ has not been updated.</p> <p>Kindly clarify the duration and unit to be considered by Bidders for items A211, A233.1, A233.2</p>	<p>Correction to typo issued under Response to Query No. 32 of Set 2 of Requests for Clarifications;</p> <p>28 Months is derived based on the need during construction and DLP. Kindly price accordingly.</p> <p><i>(updated response for Item 9 of set 1 of responses)</i></p>
3.	<p>Geotechnical survey & trial pit information / Clarification No. 1 Answer n°14 from set 01 of responses to requests for clarification by bidders states that the complete Geotechnical Survey Report is attached with the Clarification No. 1. Nevertheless, this document is not part of the enclosed documents. Additionally, it is not to date available on the platform dedicated to this IPC.</p> <p>Kindly share with Bidders this document.</p>	<p>The Geotechnical Survey Report was uploaded to the CWWDA Website with Set 01 of the Requests for Clarifications. Download the document from the same location as the Bidding Documents, using the Password earlier issued.</p>
4.	<p>BoQ - Chapter L7 'Concrete Support, Thrust Blocks, Stools and Anchor Blocks' The rates of the BoQ items under chapter L7 cater for class 20/20 mass concrete (including excavation, formwork, provision and placing of concrete, backfilling and pipe and fitting fixing), according to details as per Dwg No. M430/SD/08 - 09 (Provisional). According to BoQs:</p> <ul style="list-style-type: none"> • For line TM1 ; The total quantity of such items (in numbers) is 145, more than 40% of those having a volume exceeding 10m³. • For line SM ; The total quantity of such items (in numbers) is 528, more than 60% of those having a volume exceeding 10m³. <p>Considering the above, the quantities of concrete associated with chapter L7 items are tremendous, and, as such, have a major financial impact in the project economy. However, considering the support, stools and blocks details (as per drawings), only a few items are deemed to be of a volume exceeding 10m³.</p> <p>Do you confirm that the quantities of chapter 7 items are correct? If such a case, could you kindly indicate the type (and eventually location) of concrete support, stools and blocks items which volume exceed 10m³?</p>	<p>Bidders to price as per quantities indicated in the updated BoQ. The Supports, Thrust Blocks, Anchor Blocks and Stools have been optimally sized for each of the fittings where they are required.</p> <p>The Table provided with the typical details for Concrete Supports, Anchors and Thrust Blocks (M430/SD/08) show the size of block for the different angles for bends, Tees and Tapers (one figure for tapers has a typo mistake as clarified in response 7 below), with the locations of the different bend configurations shown in the Plan and profile drawings. In addition, the locations of anchor blocks on steep sections have been indicated (typical dwg M430/SD/09 and on plan and profile drawings). The units in Nr. are in line with the CESMM. However, item L78.2 of the BOQ has been broken down and revised to provide an upstream limit for concrete volume.</p>
5.	<p>BoQ – Chapter L5 'Surrounds' We noticed that the overall length of items under chapter L5 overpasses the total length of the South Mainland Water Transmission Pipeline.</p> <p>Do you confirm that the quantities mentioned in items L525, L535 and L545 are correct?</p>	<p>A provisional allowance of 3.5% of the quantities for surrounds has been allowed for provision of bedding material for Washout Pipes in Rock. That explains the slight discrepancy in quantities.</p>
6.	<p>BoQ – Bill No 4.2 - Chlorine storage and mixing building Neither General Specifications nor Particular Specifications provide any information related to the specification for the proposed chlorination units. In addition, items 11.11, 11.1 and 13.1 from Bill No. 4.2 refer to drawings which appear missing from the book of drawings:</p> <ul style="list-style-type: none"> - Drg. No. M430/MP/SR/CHR/CMSB/03 - Drg. No. M407/CG/TW/KB/CMSB/03 - Drg. No. M376/K/TW/CD/01 <p>Could you please share with us the missing drawings and specifications?</p>	<p>Item 11.1 of BOQ Bill 4.2 states as follows: Provide and place 6mm stainless steel chemical dissolving tray as per details on Drg. No. M430/MP/SR/DK/CSMB/03. The Referenced Drawing is included in the Book of Drawings as issued to Bidders.</p> <p>Item 11.11 states as follows: Provide and fix hand driven mixers for Chlorine Mixing Tanks. The plate, paddle and shaft to be of non-corrosive material. Include for fixing on tanks as shown on Drg. No. M430/MP/SR/CHR/CMSB/03.</p> <p>Delete the referenced Drg. No. and replace with Drg. No. M430/MP/SR/DK/CSMB/03</p> <p>The indicated Drg. No. M407/CG/TW/KB/CMSB/03 and Drg. No. M376/K/TW/CD/01 have not been mentioned in any of the BoQ Items in the issued BoQ. Please confirm you are using the latest BoQ version as issued by CWWDA.</p> <p>Chlorine Dosers shall be Gravity Feed Dosers with a dosing rate of 100 ml/s; FRO type or approved equivalent, as per description in item 11.9 of Bill 4.2 and to the following specifications:</p> <p>Doser Specifications:</p>

Improvement of Drinking Water and Sanitation Systems in Mombasa, Lot 1 - Construction of the Mwache Trunk Main (Section 1), South Mainland Transmission Main and Dongo Kundu Reservoir (CWWDA/AFD/W4/2022-2023)

REQUESTS FOR CLARIFICATIONS BY BIDDERS AND RESPONSES – set 04		
S/No.	Request for Clarification / Query	Response
		<p>1. General Requirements</p> <p><u>Type:</u> Gravity feed chlorine doser for continuous and proportional dosing of chlorine solutions (liquid chlorine, calcium hypochlorite). <u>Application:</u> Suitable for injection in potable water reservoirs, water treatment plants, etc., and other applications requiring chlorine dosing.</p> <p>2. Performance Specifications</p> <p><u>Flow Rate:</u> Adjustable flow rate range from 0.1 up to 100ml/s. <u>Head Height:</u> Designed to operate effectively with a head height of 0.5m, ensuring optimal dosing efficiency. <u>Dosing Accuracy:</u> ±10% within the specified flow range, adjustable via mechanical controls.</p> <p>3. Material of Construction:</p> <p>Container/Tank: High-density polyethylene (HDPE) or fiberglass for corrosion resistance. Valves: PVC or CPVC to withstand chlorine solutions. Delivery tubing: Transparent or chemical-resistant PVC tubing (compatible with chlorine).</p> <p>4. Dosing Mechanism</p> <p>Dosing Control: Mechanical float valve or manual valve control for adjusting the flow rate based on water flow demands. Check Valve: Integrated check valve to prevent backflow of treated water into the chlorine solution tank.</p> <p>5. Installation Requirements</p> <p>Mounting: Securely mounted to a wall or on a stable platform to prevent tipping; mounting brackets should be included. Piping Connections: Standard 25mm” or 32mm” NPT inlet/outlet connections for integration into existing piping systems.</p> <p>6. Safety Features</p> <p>Chemical Compatibility: All materials in contact with chlorine solutions must be chemically resistant.</p>
7.	<p>Lot 1 – Vol 2 – Book of Drawings</p> <p>In reference to drawing No. M430/SD/08, the quantity of concrete thrust block proposed for thrust block on Taper Ø1=250mm and Ø2=200mm is 160m³.</p> <p>Could you confirm that the quantity related to that specific diameter is correct?</p>	Correct typo on volume to 0.39m ³
8.	In the light of the above and considering that part of our clarification requests remains unanswered to date, we would like to you to consider an extension of the submission deadline of at least 10 weeks in order to enable the Bidders to carefully assess your upcoming clarifications and prepare their most adequate technical proposals.	The new deadline for submission is: Date: 10 th December 2024 Time: 12:00 PM (Local Time) – Refer to the letter on extension of deadline issued separately.
9.	<p>BoQ – Electromagnetic flow meter</p> <p>We were not able to find any technical specifications within the Tender documents related to the electromagnetic flowmeter to be provided under the Contract (BOQ Section J9 Electromagnetic Water Meters).</p> <p>Could you please provide the relevant specifications?</p>	Refer to Section 1304 of updated Volume II – Part I – General Specifications of the Bidding Document. The updated Volume II of the Bidding Documents was issued with Set 2 of the Clarifications.
10.	<p>BoQ – Bills 2.1, 3.1 and 4.1 - Supply of DI bends</p> <p>We noticed under Bills 2.1, 3.1 and 4.1 that the Contractor shall supply and install an unusual type of bends (namely socket spigot bends and flange spigot bends). Most of the international renown manufacturers – which meet the requirements defined in chapters 202 (key personnel) and 209.1 (experience in supply) of Section 1, Part II: Particular Specifications – are not able to manufacture and supply those items (see here below).</p> <p>Lot 1-Bill 2.1 & Bill 3.1</p>	<p>For Steel Pipes and Fittings, ALL the specified fittings are available as standard fittings.</p> <p>For Ductile Iron pipes and fittings, “socket and spigot bends” shall be replaced by “socket and spigot or double socket bends” in the BOQ.</p>

Improvement of Drinking Water and Sanitation Systems in Mombasa, Lot 1 - Construction of the Mwache Trunk Main (Section 1), South Mainland Transmission Main and Dongo Kundu Reservoir (CWWDA/AFD/W4/2022-2023)

REQUESTS FOR CLARIFICATIONS BY BIDDERS AND RESPONSES – set 04	
S/No.	Request for Clarification / Query				Response	
	<table border="1"> <thead> <tr> <th>Item No.</th> <th>Description</th> <th>Unit</th> <th>Quantity</th> </tr> </thead> <tbody> <tr> <td colspan="4">Ductile Iron Socket and Spigot Bends OR Steel Socket and Spigot Bends</td> </tr> <tr> <td>J311.1</td> <td>90° DN 200, PN 16 (provisional)</td> <td>Nr</td> <td>55</td> </tr> <tr> <td>J314.3.1</td> <td>11.25° DN 900, PN 16</td> <td>Nr</td> <td>11</td> </tr> <tr> <td>J314.3.2</td> <td>30° DN 900, PN 16</td> <td>Nr</td> <td>2</td> </tr> <tr> <td>J314.3.3</td> <td>90° DN 900, PN 16</td> <td>Nr</td> <td>2</td> </tr> <tr> <td>J315.1</td> <td>11.25° DN 1000, PN 16</td> <td>Nr</td> <td>175</td> </tr> </tbody> </table> <table border="1"> <thead> <tr> <th>Item No.</th> <th>Description</th> <th>Unit</th> <th>Quantity</th> </tr> </thead> <tbody> <tr> <td>J315.2</td> <td>22.5° DN 1000, PN 16</td> <td>Nr</td> <td>39</td> </tr> <tr> <td>J315.3</td> <td>30° DN 1000, PN 16</td> <td>Nr</td> <td>12</td> </tr> <tr> <td>J315.2.4</td> <td>45° DN 1000, PN 16</td> <td>Nr</td> <td>6</td> </tr> </tbody> </table> <p>In addition, the Bidders shall supply and install 30° bends, which are unusual type of bends (typically, angles are 11.25, 22.5, 45, and 90 degrees for DI material). Most of the international renown manufacturers – which meet the requirements defined in chapters 202 (key personnel) and 209.1 (experience in supply) of Section 1, Part II: Particular Specifications – are not able to manufacture and supply those items (see here below).</p> <p>Lot 1-Bill 4.1</p> <table border="1"> <thead> <tr> <th>Item No.</th> <th>Description</th> <th>Unit</th> <th>Quantity</th> </tr> </thead> <tbody> <tr> <td>J314.3.2</td> <td>30° DN 900, PN 16</td> <td>Nr</td> <td>2</td> </tr> <tr> <td>J315.3</td> <td>30° DN 1000, PN 16</td> <td>Nr</td> <td>12</td> </tr> </tbody> </table> <p>Could you so clarify what the Bidders shall quote for under these BOQ items?</p>				Item No.	Description	Unit	Quantity	Ductile Iron Socket and Spigot Bends OR Steel Socket and Spigot Bends				J311.1	90° DN 200, PN 16 (provisional)	Nr	55	J314.3.1	11.25° DN 900, PN 16	Nr	11	J314.3.2	30° DN 900, PN 16	Nr	2	J314.3.3	90° DN 900, PN 16	Nr	2	J315.1	11.25° DN 1000, PN 16	Nr	175	Item No.	Description	Unit	Quantity	J315.2	22.5° DN 1000, PN 16	Nr	39	J315.3	30° DN 1000, PN 16	Nr	12	J315.2.4	45° DN 1000, PN 16	Nr	6	Item No.	Description	Unit	Quantity	J314.3.2	30° DN 900, PN 16	Nr	2	J315.3	30° DN 1000, PN 16	Nr	12	<p>Please see updated BOQ where 30° bends are replaced by a combination of 11.25° and 22.5° bends.</p>
Item No.	Description	Unit	Quantity	
Ductile Iron Socket and Spigot Bends OR Steel Socket and Spigot Bends	
J311.1	90° DN 200, PN 16 (provisional)	Nr	55	
J314.3.1	11.25° DN 900, PN 16	Nr	11	
J314.3.2	30° DN 900, PN 16	Nr	2	
J314.3.3	90° DN 900, PN 16	Nr	2	
J315.1	11.25° DN 1000, PN 16	Nr	175	
Item No.	Description	Unit	Quantity	
J315.2	22.5° DN 1000, PN 16	Nr	39	
J315.3	30° DN 1000, PN 16	Nr	12	
J315.2.4	45° DN 1000, PN 16	Nr	6	
Item No.	Description	Unit	Quantity	
J314.3.2	30° DN 900, PN 16	Nr	2	
J315.3	30° DN 1000, PN 16	Nr	12	
11.	<p>Appendix 1 to Bid</p> <p>As per ITB 14.5, the prices quoted by the bidder shall be subject to Adjustment over the Contract period, using the Schedule of Adjustment Data filled by the Bidder in Appendix 1 to Bid and the Adjustment for Changes in Cost formula given in sub-clause 13.8 of the GCC and PCC.</p> <p>Sub-clause 13.8 of Particular Conditions indicates that the Contract is subject to adjustment for Changes in Costs as long as the Contractor has completed and submitted the Schedule of Adjustment Data provided in the Appendix to Bid. Additionally, this sub-clause indicates that the period "n" applicable to the adjustment multiplier "Pn" being not applicable</p> <p>We understand from the above that</p> <ul style="list-style-type: none"> - Adjustment in Costs is applicable during the entire duration of the Contract and that the Contractor is entitled to include in its Interim Payment Certificates the amounts to be added/deducted for Changes in Costs. - The Adjustment in Costs is applicable to all Interim Payment Certificates issued by the Contractor in relation with the Contract. <p>Could you please confirm that our understanding is correct?</p>				<p>Sub-clause 13.8 of PC indicating that period "n" is "Not applicable" means that "n" equals to "1" (one month) as per sub-clause 13.8 of General Conditions.</p> <p>The understanding by the Bidder is correct.</p>	
12.	<p>Provision for payments of the Members of the Dispute Board:</p> <p>As per General Conditions of Contract, the Contractor shall pay each of the Member's invoices in full within 56 calendar days after receiving each invoice and shall apply to the Employer (in the Statements under the Contract) for reimbursement of one-half of the amounts of these invoices. The Employer shall then pay the Contractor in accordance with the Contract.</p> <p>As per the General Conditions of Dispute Board Agreement, we understand that a standing dispute board is foreseen, as the Members are paid throughout the entire duration of the Agreement (monthly retainer and daily fee for site visits and dispute-related work).</p> <p>Unfortunately, we were not able to find any Provisional Sum to cover the expenses of the Dispute Board in the Bills of Quantities. Could you indicate in which items of the BoQ such costs are deemed to be included?</p>				<p>Disputes on Contractual Issues leading to formation of the Dispute Board are not envisaged at this stage. However, in the event the Board is constituted, payments shall be made under Item A429.10 of Bill No. 1 (P&G Items)</p>	
13.	<p>Access to Site</p> <p>Particular Conditions of Contract – sub-clause 8.1 - indicates that the Commencement Date shall be the date at which the Engineer's Instruction to Commence Work is received by the Contractor and the following precedent conditions have been fulfilled:</p> <ul style="list-style-type: none"> - Signature of the Contract Agreement by both Parties - Effective access to and possession of the Site given to the Contractor together with such permission(s) under (a) of Sub-Clause 1.13 [Compliance with Laws] as required for the commencement of the Works. 				<p>It is envisaged that the precedent conditions under sub-clause 8.1 shall be met within the timelines of sub-clause 2.1.</p>	

Improvement of Drinking Water and Sanitation Systems in Mombasa, Lot 1 - Construction of the Mwache Trunk Main (Section 1), South Mainland Transmission Main and Dongo Kundu Reservoir (CWWDA/AFD/W4/2022-2023)

REQUESTS FOR CLARIFICATIONS BY BIDDERS AND RESPONSES – set 04		
S/No.	Request for Clarification / Query	Response
	<p>However, Particular Conditions of Contract – sub-clause 2.1 - indicates that time for Access to the Site is within 28 days after Commencement Date.</p> <p>Therefore, it is of our opinion that those two sub-clauses are contradictory. Could you clarify?</p>	<p>Sub-clause 2.1 of PC to be changed by “On the Commencement Date”</p>
14.	<p>Priority of documents</p> <p>As per the Conditions of Contract, the Specifications prevail on the Drawing. However, in some cases, the phrase ‘Except where otherwise indicated on the drawings’ is included in the specifications.</p> <p>This is the case in Section 1, Part I: General Specifications – Chapter 8. WORKMANSHIP for the depth of the pipe trenches under 807(a), but not for the width under 807(b).</p> <p>There is a conflict between drawing n° M430/SD/10 (Standard Details) and specification 807(b). Since specification 807(b) mentions ‘for the purpose of measurement’, the Engineer might interpret this specification as applying ‘only for measurement’, with the minimum of 300mm surrounding, as indicated in the drawing, being followed for excavation.</p> <p>Could you kindly clarify?</p>	<p>In such sections where exception of priority of documents is expressly indicated in the Specifications, such exceptions shall apply as specifically stated (in the example given, if the sentence “<i>except where otherwise indicated on the drawings</i>” is included in the specifications, then the corresponding drawings shall prevail).</p> <p>Trench widths given in specification 807 – b) shall therefore be considered “unless otherwise indicated on the drawings”.</p>
15.	<p>We would like to bring to your attention that, to date, we didn’t receive any answer on our requests for clarifications referenced</p> <ul style="list-style-type: none"> - JFF-TV-24 BR 01712 DENYS Clarification request n002 - JFF-ETRO-24 BR 01731 DENYS Clarification request n003 - MVEL-ETRO-24 BR 01798 DENYS Clarification request n004 - JFF-MVEL-24 BR 01806 DENYS Clarification request n005 <p>Considering the above, we would like to you to consider an additional extension of the submission deadline of at least 5 weeks in order to enable the Bidders to carefully assess your upcoming clarifications and prepare their most adequate technical proposals.</p>	<p>Please refer to response no. 8.</p>
16.	<p>Lot 1 Bill 3.2 – X992.6.1</p> <p>Provide all materials and install cylindrical driven and cast-in- situ friction piles, diameter 150mm; to receive pier bases, minimum depth of pile 120m, all as directed by the Structural Engineer on site. Rate to include for provision and placing of vibrated class 25/20 Reinforced Concrete internally in the steel piles, etc. all as directed. Minimum No. of piles per pier is 4Nr. Applicable for the Mwache Creek Crossing only.</p> <p>Please clarify the wall thicknesses of the steel piles Kindly provide the reinforcement design detailing. Please provide the Piles — Piers connection details</p>	<p>Please refer to previous responses to a similar request in other sets of clarification.</p>

Improvement of Drinking Water and Sanitation Systems in Mombasa, Lot 1 - Construction of the Mwache Trunk Main (Section 1), South Mainland Transmission Main and Dongo Kundu Reservoir (CWWDA/AFD/W4/2022-2023)

REQUESTS FOR CLARIFICATIONS BY BIDDERS AND RESPONSES – set 05		
S/No.	Request for Clarification / Query	Response
1.	<p>Codes & Standards As per Section 1, Part II: Particular Specifications, 1. Project Specific Information & Contractor's Responsibility, a complete set of Codes and Standards for all materials, goods and equipment to be procured by the Contractor and kept in Resident Engineer's office for the duration of the Contract.</p> <p>Does this mean that the Contractor shall provide the entire list of Codes & Standards listed in Section 2, Standard Reference Numbers?</p> <p>Kindly advice.</p>	<p>Only the relevant Codes and Standards from the SRN for specific materials to be procured shall be provided.</p>
2.	<p>Instrumentation Bill n°5.1 covers the supply and installation of the instrumentation for the transmission lines and reservoirs, such as transmitter for flowmeter, sensor and chlorine analyser, water level sensor, chlorine analyser. However, we weren't able to find any technical specification for such Goods. Additionally, those items are not reported on the drawings and the connection locations are not specified.</p> <p>Kindly advice and provide details for proper understanding and estimation of the Works.</p>	<p>See Section 13 of the updated specifications (section 1, Part 1 – General Specifications)</p>
3.	<p>Pipeline Total Length Longitudinal profiles of the South Mainland Water Transmission Pipeline (Line SM) sections indicate a total length of 27.751 m, divided as follows:</p> <ul style="list-style-type: none"> - 5.992m for OD900 pipe sections - 21.759m for OD1000 pipeline sections <p>On the other hand, the proposed Bills of Quantities 3.1 and 3.2 indicates a total length of 29.150m, divided as follows:</p> <ul style="list-style-type: none"> - 6.400m for OD900 pipe sections - 22.750m for OD1000 pipe sections <p>The same observation has been made for the Twin Trunk Main (Line TM) sections with 2.928m of OD1000 pipeline sections in the drawings and 3.075m in the proposed BoQ 2.1 and 2.2.</p> <p>The above shows that the quantities of the Bills of Quantities associated to the supply, transport, installation, testing, disinfection of the pipeline sections were increased by 5% compared to the ones of the drawings. This will have a significant impact on the economy of the project.</p> <p>Could you confirm if our understanding is correct? If so, is it the intention of the Employer to review the quantities mentioned in the Bills of Quantities?</p>	<p>The Pipeline lengths in the BoQs have been increased by 5% to take care of possible adjustments between lengths measured on drawings and lengths actually measured on site, any minor adjustments on site and to be used as a repair kit in future maintenance. Bidders to quote for the quantities as indicated in the BoQ.</p>
4.	<p>Type of Gaskets Kindly confirm that gaskets to be used for all type of joints can be elastomeric rubber gaskets (EPDM Ethylene Propylene Diene Monomer) suitable for potable water up to 50°C, in accordance with the International Standard ISO 4633:2015.</p>	<p>Yes, gaskets for all types of joints for pipelines can be of EPDM type in accordance with ISO 4633. Gaskets shall be stored in accordance with ISO 2230.</p>
5.	<p>Chlorine storage and mixing building</p> <ul style="list-style-type: none"> - Internal surfaces <p>We noticed some discrepancies in the requirements (only found in the drawings) for the lining of the internal surfaces of mixing tanks, as shown hereafter:</p> <ul style="list-style-type: none"> • Drawing n° M430/MP/SR/DK/CSMB/01 'Dongo Kundu Reservoir Site - Chlorine Storage and Mixing Building Floor plans' indicates, in note 6, that "all concrete surfaces in contact with chemicals such as internal tank surfaces shall be lined with approved <u>20mm epoxy application or approved equivalent</u>". • Drawings n° M430/MP/SR/DK/CSMB/02 to 04 'Dongo Kundu Reservoir Site - Chlorine Storage and Mixing Building sections' indicates, in note 7, that "all internal surfaces of mixing tanks to be lined with <u>three coats of approved epoxy lining</u>" <p>Could you please clarify the requirements to be considered by the Bidders and confirm if epoxy requirement is maintained (compatibility epoxy/chlorine)?</p> <ul style="list-style-type: none"> - Power supply <p>As per drawings n°M430/MP/SR/DK/CSMB/01 to 04, we understand that chlorine storage and mixing building is not connected to any electrical power source. Thus, the building has no need in terms of lighting, socket ...</p> <p>Can you confirm that our understanding is correct?</p> <ul style="list-style-type: none"> - Doors and windows dimensions <p>We noticed the following discrepancies between the drawings and BoQ. Note that there are also differences in the positioning of the window next to the double door depending on the view (difference between outside and inside view of the building)</p> <ul style="list-style-type: none"> • Steel casement window mixing platform; 1200x600 mm on drawing n° M430/MP/SRIDK/CSMB/01, but 1800x600 mm on drawing n° M430/MP/SRIDK/CSMB/02). 	<p>Internal surfaces of tanks to be lined with chemical resistant food grade epoxy paste applied in 3 layers. Epoxy product shall be suitable for contact with drinking water and shall be approved by the Engineer.</p> <p>See response to Query No. 9 in Set 2 of Clarification. The BoQ has been updated to include Electrical Works within the Chlorine Storage and Mixing Building. The scope of works will include electrical installation, testing and commissioning.</p>

Improvement of Drinking Water and Sanitation Systems in Mombasa, Lot 1 - Construction of the Mwache Trunk Main (Section 1), South Mainland Transmission Main and Dongo Kundu Reservoir (CWWDA/AFD/W4/2022-2023)

REQUESTS FOR CLARIFICATIONS BY BIDDERS AND RESPONSES – set 05		
S/No.	Request for Clarification / Query	Response
	<ul style="list-style-type: none"> Steel louvre double door; 1200x2400 mm on drawing n° M4 30/MP/SRIDK/CSMB/01, but 1200x2500 mm on drawing n° M430/MP/SRIDK/CSMB/02. <p>Could you please clarify the requirements to be considered by the Bidders?</p> <p>- Paintings on rendered plinth walls</p> <p>We noticed that a description appears in Bill No. 4.2 just below item reference number 3.5 (Plinths): "Prepare and apply two coats of bituminous paint on rendered plinth walls" without any item reference nor unit nor quantity.</p> <p>Could you please clarify?</p>	<p>Correction to be made on drawings: The Steel Casement window to be 1800x600mm The steel louvre door to be 1200x2400mm</p> <p>Ignore the description. It was part of some hidden cells and not applicable.</p>
6.	<p>Staff houses</p> <p>- Surface</p> <p>Item 10.1 of Bill 4.3 indicates that "Each house 110.205 m² has 2 Nr. Units as shown on[...]". However, drawing n° M430/MP/SR/DKR/01 indicates that each double-unit staff house has a surface of approximately 80 m².</p> <p>Could you please clarify the requirements to be considered by the Bidders?</p> <p>- Battery limits</p> <p>Item 10.1 from Bill No.4.3 indicates that the Lump Sum to be defined by Bidders shall "Include for building and provision of plumbing works, inspection chambers, sewer pipes, water supply, storage tank and electrical installation, furniture and other facilities all to the approval of the Engineer."</p> <p>For sake of clarity, could you confirm that the lump sum has to be priced according to and into the limit of the details given on drawings?</p>	<p>Correct typo of 110.205 m² in BoQ to 80m²</p> <p>Item to be priced based on the drawings provided and the BoQ description, including furniture, etc. (See Bill 4.3 Item 10.1). Furniture and other facilities to include are:</p> <ul style="list-style-type: none"> - Double beds with 2 night tables in each bedroom - One wardrobe size 1 m X 2 m in each bedroom - One table accommodating 6 chairs in each living room
7.	<p>Operator's office Guard house</p> <p>We understand that the Operator's office / Guard house is not connected to any electrical power source. Thus, the office/building has no need in terms of lighting, socket.</p> <p>Can you confirm that our understanding is correct?</p>	<p>See description in Bill No. 4.3 Item 9.1. Works for construction of the Guard House will include electrical works</p>
8.	<p>Dongo Kundu Tanks site layout</p> <p>As per drawing n° M4 30/MP/NKT/01, 2 parking areas are foreseen on the site (9 parking spaces, located in front of the administration building, and 6 staff parking spaces, located between the guard house and staff houses). However, we were not able to identify any item of the BoQ deemed to cater the costs of such works.</p> <p>Could you please clarify the requirements to be considered by the Bidders (technical specifications) and indicate the BoQ item(s) deemed to cover the costs of such works?</p>	<p>Parking areas have been included in and will be measured under the Items for Road works. (Bill No. 4.3 Item 5.1 to 5.14.)</p>
9.	<p>Paintings general specifications</p> <p>Section 1, Part I: General Specifications - 11. Miscellaneous, chapter 1149 (Painting and decorating) indicates that "the Contractor shall use only paints delivered to the site in original sealed containers, not exceeding five litre capacity". It is our of opinion that 25 litre capacity is a more suitable requirement for such activities in the context of the Works.</p> <p>Kindly advice.</p>	<p>Paints in containers of more than 5 litres are acceptable.</p>
10..	<p>Bill No. 4.3 - Administration Building, Staff Houses And Site And Ancillary Works</p> <p>- Item 4.57 to 4.60 of Bill n°.4.3 cater for the scour and overflow drainage pipeline. As per the proposed description, the Contractor has to supply and lay a "600mm dia. Double Wall Corrugated (DWC) HDPE pipe[...] with a depth not exceeding 8m" over a length of 1000 m. However:</p> <ul style="list-style-type: none"> The BoQ items aren't in line with the definition/description of the proposed method of measurement (CESSM4). Kindly indicate how the measurement of such items will be done. <p>- We were not able to find any information about that pipeline, nor in the drawings (profile, typical trench, surrounds, bedding, backfilling ...), nor in the technical specifications. Additionally, the extra over item for excavation in rock is deemed to cover all rock classes, blasting being not permitted.</p>	<p>Bidders to quote based on updated BOQ provided. Measurement will be done based on actual lengths of pipeline up to actual depths.</p> <p>Final alignment of pipeline to be determined on site, along an existing road reserve and daylighting to a natural water course.</p>

Improvement of Drinking Water and Sanitation Systems in Mombasa, Lot 1 - Construction of the Mwache Trunk Main (Section 1), South Mainland Transmission Main and Dongo Kundu Reservoir (CWWDA/AFD/W4/2022-2023)

REQUESTS FOR CLARIFICATIONS BY BIDDERS AND RESPONSES – set 05		
S/No.	Request for Clarification / Query	Response
	Kindly provide all relevant information to enable proper assessment and estimation of the Works, certainly when considering the foreseen volume of rock (1.700 m ³) and the depth of excavation (not exceeding 8 m),	Details on bedding and surround of drainage pipelines are given in the specifications.
11.	<p><u>Mass excavation for South Mainland Water Transmission Pipeline</u></p> <p>- The description of item E220 of Bill 3.2 indicates that "Mass Excavation in selected areas to level localized high points and to remove imported deposited material on pipeline alignment to original ground level as directed by the Engineer prior to excavation of pipeline trenches. Include for transportation and disposal of excavated material to approved tips identified by the Contractor in liaison with Local Authorities".</p> <p>Unfortunately, we were not able to find any technical specifications nor drawings providing information on the location(s) and terrain/ground configuration(s) of this significant volume of excavation and subsequent transport & disposal to approved tips (45.000m³)</p> <p>Kindly provide all relevant information to enable proper assessment and estimation of the Works.</p>	<p>The areas where mass excavation is to be carried out are all along the pipeline alignment. The specific areas will be spread along the entire pipeline.</p> <p>This mass excavations concern for example cutting some intermediate high points all over the wayleave to reduce the trench depth and avoid intermediate air valves. Along isolated sections spread along the pipeline corridor, soil and artificial material dumped within the pipeline corridor shall be encountered, especially along road reserves, which will require to be cleared. Also, localized high points which make the trench depth unnecessarily very deep shall be trimmed to flatten the pipeline corridor prior to trench excavation. This shall be executed as instructed by the Engineer on site.</p> <p>Note that the mass excavation is not limited to the pipe trench but to the entire pipeline corridor as shall be appropriate.</p>
12.	<p><u>Erosion control and measures</u></p> <p>Bidders are required to provide a preventive cost for Erosion under Item ESHS 6 - Protection of Adjacent Areas, Biodiversity, Prevention of Erosion and Wastewater Management in Bill 1 P&G. Additionally, Bidders are also required to provide a cost for erosion control measures in Bill 2.2 & 3.2 under item X990 - Erosion Control And Protection Measures (Provisional).</p> <p>Could you please provide details on the activities deemed to be covered by each item?</p>	<p>The referenced items in both the ESHS BoQ and the Pipeline Construction Bills are self-explanatory. The ESHS price schedules should be read together with the ESHS Specifications.</p> <p>Item ESHS 6 will cover costs for mitigation measures on ESHS as listed, during execution of the works, in line with the ESHS Specifications while Item X990 in Bill 2.2 and Bill 3.2 are meant for protection of the permanent works against possibility of future erosion.</p>
13.	<p><u>ESHS 9 Vegetation Clearing and Site Rehabilitation</u></p> <p>We noticed that the activities related to this item of Bill 1 P&G partially overlap with the ones foreseen in other items of the BoQ. For instance, but not limited to;</p> <ul style="list-style-type: none"> - Bills 2.2 & 3.2, Class D 'Demolition and Site Clearance - Bills 2.2 & 3.2, Chapter X990 'Erosion Control & Protection Measures' - Bill 4.3, Chapter 2 'Demolition and Site Clearance' <p>Could you please provide details on the activities deemed to be covered by the ESHS 9 Vegetation Clearing and Site Rehabilitation item?</p>	<p>See response above.</p> <p>The costs in the Pipeline Construction Bills are for the actual execution of the specified permanent works while the costs in the ESHS schedules are costs related with ensuring that all requirements of the ESHS specifications are met while carrying out the works.</p>
14.	<p>We would like to bring to your attention that, to date, we didn't receive any answer on our requests for clarifications referenced;</p> <ul style="list-style-type: none"> - JFF-TV-24 BR 01712 DENYS Clarification request n002 - JFF-ETRO-24 BR 01731 DENYS Clarification request n003 - MVEL-ETRO-24 BR 01798 DENYS Clarification request n004 - JFF-MVEL-24 BR 01806 DENYS Clarification request n005 - JFF-MVEL-24 BR 01902 DENYS Clarification request n006 <p>Considering the above, we would like to you to consider an additional extension of the submission deadline of at least 8 weeks in order to enable the Bidders to carefully assess your upcoming clarifications and prepare their most adequate technical proposals.</p>	<p>Please refer to response no. 8. In Set 4 of the Requests for Clarifications</p>

Improvement of Drinking Water and Sanitation Systems in Mombasa, Lot 1 - Construction of the Mwache Trunk Main (Section 1), South Mainland Transmission Main and Dongo Kundu Reservoir (CWWDA/AFD/W4/2022-2023)

REQUESTS FOR CLARIFICATIONS BY BIDDERS AND RESPONSES – set 06		
S/No.	Request for Clarification / Query	Response
1.	Bid insurance 52 million shillings or 55 million shillings.	See response in S/No. 11 of Set 2 of Clarifications; The amount and currency of the Bid Security shall be: Kshs. 55,000,000 (Kenya Shillings Fifty- Five Million) or equivalent in Euro.
2.	An example of the Cost Adjustment form is required for each item or for the total Bill.	See example in Appendix 1 to Bid-Schedule of Adjustment (Pages 1-29 to 1-30) of the Bidding Document Volume 1. This is sufficient information
3.	How will the exchange be made in euros – according to Appendix 1 per item or for the total assay.	<p>As per Bid Data Sheet ITB 15.1, Bidders shall indicate in the Appendix 2 to Bid the percentage of the Bid Price (excluding Provisional Sums) needed for payment in Euro currency (for inputs to the Works supplied from outside the Employer’s country).</p> <p>The exchange rate will be fix and shall be indicated in the Appendix 2 to Bid (shall be 14 days before deadline of bid submission).</p> <p>The source of exchange rate to be used by bidders in Appendix 2 to Bid shall be the Central Bank of Kenya (selling Rate).</p> <p>Following the adjustments made in the updated BOQ, the total amount of the Provisional Sums has been updated in the Appendix 2 to Bid as attached to these responses.</p>
4.	Specifications – p 53 Outer sheathing (covering) of DI pipes according to SRN 258 means Extruded Polythene Coating, while in the Bill zinc-aluminum coating- please inquire.	<p>Section 2 of Volume II of the Contract Documents (Standard Reference Numbers) give the relevant standards applicable to each SRN mentioned in the Specifications. SRN 258 refers to EN 545.</p> <p>Please refer to Clause 209 sub-clause 10. of Section 1 Part II of Volume II of the Contract Documents (Particular Specifications) specifying the following:</p> <p>All coatings for Ductile Iron Pipes and Fittings shall be barrier coatings. The normal coating of Ductile Iron Pipes shall be factory applied and shall consist in an alloy of zinc and aluminium, possibly with other metals, and a finishing layer of acrylic paint, all in accordance with EN 545. The zinc-aluminium layer shall have a mass of at least 400 g/m² in accordance with EN 545, Appendix D, paragraph D2.2 The thickness of the finishing layer shall be at least 70 micron. The finishing layer can alternatively be made of epoxy or bituminous paint.</p> <p>In areas of highly corrosive soils (electrical resistivity lower than 500 ohm.cm and/or pH lower than 5), Ductile Iron Pipes shall be protected by a factory applied Polyurethane Coating complying with EN 15189.</p>
5.	Ensure the specification of the cast pipe gasket SRN 208 -Din 2697. And the type of lubricant grease required (vegetable or industrial).	<p>Refer to response in S/No. 4 of Set 5 of Clarifications.</p> <p>Gaskets for all types of joints for pipelines can be of EPDM type in accordance with ISO 4633. Gaskets shall be stored in accordance with ISO 2230. Lubrication oil during installation of gaskets shall be potable quality vegetable oil.</p>
6.	BILL 2.1 Clause L 4 regarding DI pipes Is it required to know the operating pressure and body thickness?	Assumption is that Bidder refers to Bill 2.1 Item I4. Ductile Iron Pipe material shall be to class C25 for DN 700 and larger pipes. (Refer to Clause 209 sub-clause 4. of Section 1 Part II of Volume II of the Contract Documents (Specifications).
7.	BILL 2.2 clause L 1 What is meant by CLASS A, B, C.	Class A, B and C refers to Rock Classification based on ease of excavation as described in the Specifications (Refer to Clause 301 of Section 1 Part I of Volume II of the Contract Documents (Specifications).
8.	Are the Fittings and Valves of the valve rooms (inside and outside) mentioned in the BILL or loaded (INCLUDED) on the room item. (i.e. the rooms are loaded on).	Query not clear. Our interpretation is that the bidder is enquiring on whether valves and fittings within Valve Chambers are included in the cost of the Chambers; If this is the query; Quantities for Valves and Fittings in chambers are measured separately, NOT included in the cost of chambers.

Improvement of Drinking Water and Sanitation Systems in Mombasa, Lot 1 - Construction of the Mwache Trunk Main (Section 1), South Mainland Transmission Main and Dongo Kundu Reservoir (CWWDA/AFD/W4/2022-2023)

REQUESTS FOR CLARIFICATIONS BY BIDDERS AND RESPONSES – set 06		
S/No.	Request for Clarification / Query	Response
9.	Regarding the drainage system inside the valve chambers, it is only found in the INLINE/OFFTAKE VALVE CHAMBER and is not mentioned in the rest.	As detailed in the respective Bill Items, all Chambers shall be installed with the Chamber Drainage System. Cost of provision and installation of the drainage pipeline outside the chamber is measured separately under item I of the respective pipeline BoQs.
10.	BILL 2.1 item X 999 DN 1000 mm C 25 Ductile Iron pipes with Self-Anchored Joints is mandatory or optional.	Provision of the Pipes with Self-Anchored joints are mandatory for bidders quoting for Ductile Iron Pipes. To be installed in steep sections as shall be instructed by the Engineer on site. Bidders quoting for steel pipes should not quote for this item.
11.	BILL 2.2 item k 6 What is meant by Extra over item K 633.1 for excavation in rock, depth N.E. 4.0 m including preparation of trenches (No blasting permitted) - Class 'A'- Class 'B'- Class 'C.'	Extra-Over Item refers to extra costs to excavation for excavation in rock. The rate under this item will include rock excavation and surface trimming to receive pipe bedding and surround. N.E. means “not exceeding”. Classes A to C refer to Clause 301 of Section 1 Part I of Volume II of the Contract Documents (Specifications).
12.	BILL 2.2 Clause K 7 33.3 Re-entry – Please increase the number of breaches of public roads and pedestrian roads.	The quantities included in the BoQ are sufficient, based on actual site measurements and taking off.
13.	STEEL content in reinforced concrete	For Piers, Outfall Structures and Concrete works within the Dongo Kundu Reservoirs, Steel reinforcement Quantities have been quantified and itemized. For chambers, Bidder to quantify amount of steel required. Please refer to response to query no. 7 of set 02 and response to Query No. 20 of Set 3 of responses to clarification requests.
14.	We inquire about the additional protection required for pipes and cast pipes according to the item, for example by Bill 3.1 -X 990.1- Carry out Field Tests and Analysis to confirm the specified external coating of Ductile Iron Pipes and Fittings or propose an alternative if required at particular locations. ** And also, the example by BILL 3.1 -X 990.2 Extra over cost of supply of Pipes and Fittings (Class I and J) for factory heat applied fused polyurethane coating to EN 15189 to Ductile Iron Pipes from CH 6+200 to CH 6+800 (see drawing M 430/MP/SM/06).	Under Item X990.1, the Contractor will be required to carry out confirmatory field test analysis to confirm the need for additional protection for Ductile Iron Pipes on sections found to be highly corrosive. Tests to be carried out on the entire pipeline length. Under Item X990.2, Upon the confirmatory tests, the Contractor shall add an additional coating to pipes and fittings for use in sections identified as highly corrosive (supplied under Items I and J) of factory heat applied fused polyurethane coating to EN 15189.
15.	Regarding Item No. L525 - L535 Page 10, Bill No. 2.2 mention bed and surrounding material. While also Item No. I 4 includes pipe installation works, excavation, replacement and backfilling works	Items L525 and L535 are extra to the trench excavation, laying and backfilling as measured under Item I4. L525 and L535 entail provision
16.	Please also clarify the difference between Item L535 - L525 and Item I4 , and advise regarding the difference in quantities between items L5 (3690+2460 = 6150)m and item I4 with total Qty. 3075m (i.e double the quantity)	Item L525 entails selection and use of suitable granular fill material within the Pipe Zone as detailed in Drawing No. M430/SD/10. The material under this item is selected from within the material excavated from the local pipe trench. Item L535 entails importing of suitable granular material from other sections or from other sources (in cases where no suitable material within the local section of the pipe trench). Item I4 is general for trench excavation, laying of pipes and general backfilling in trenches, including backfilling above the pipe zone, but excluding bedding and surrounds paid under items L525 / L535. Regarding the quantities under Items L525 and L535, see response in S/No. 30 of Set 2 of Clarifications. The quantities have been reviewed in the updated BoQ to 1850m and 1230m respectively.
17.	Please specify the required dimensions for river crossings in terms of height above water level, width of crossings, construction material and foundations used.	The height of aerial crossings will vary for different crossings. Pipe Invert Levels shown in the Book of Drawings (Volume III of the tender documents) has taken into consideration the flood levels.

Improvement of Drinking Water and Sanitation Systems in Mombasa, Lot 1 - Construction of the Mwache Trunk Main (Section 1), South Mainland Transmission Main and Dongo Kundu Reservoir (CWWDA/AFD/W4/2022-2023)

REQUESTS FOR CLARIFICATIONS BY BIDDERS AND RESPONSES – set 06		
S/No.	Request for Clarification / Query	Response
18.	Regarding to road crossings - please specify which roads will be crossed by open trench excavation and which roads will be Pipe jacked.	Crossings at all earth roads and murram roads will be by open-cut method. Road Crossing by Pipe Jacking is not envisaged in the current project. However, specifications and details for crossings on paved roads have been provided in case of any future developments that could precede the pipeline construction.
19.	The price index sources in Appendix 1 to Bid - Schedule of Adjustment Data in the bid documents are Metal Bulletin, ERC, and KNBS, but we have only found the KNBS index at this time, so the Metal Bulletin and ERC indices are not available. Is it possible to use the KNBS index or can the client provide the source of Metal Bulletin and ERC?	<p>The indices for ferrous materials can be acquired from the Daily Market Newsletter as published by fastmarkets.co., formerly known as Metal Bulletin. This can be accessed via the link below:</p> <p>Source: dashboard.fastmarkets.com/m/2089d493-5d4f-446e-9c96-317d1b54c262</p> <p>Note that one will be required to Create an Account and subscribe to fastmarkets.com to access the newsletter (Sample herewith attached).</p> <p>Indices for Fuel and Lubricants can be obtained for the Energy and Petroleum Regulatory Authority (EPRA) website, formerly known as Energy Regulatory Commission (ERC);</p> <p>https://www.epra.go.ke/</p>

ANNEXES TO CLARIFICATION NO.2

- Updated Specification
- Updated BOQ (PDF format)
- Drawing No. M430-SD-10 – Pipe Trench & Concrete Surround
- Lot 1 Bidding Doc. Vol1 - Appendix 2

Updated Specification

REPUBLIC OF KENYA
COAST WATER WORKS DEVELOPMENT AGENCY



IMPROVEMENT OF DRINKING WATER AND
SANITATION SYSTEMS IN MOMBASA;
MWACHE CKE 1103

LOT 1 – CONSTRUCTION OF THE MWACHE TRUNK MAIN
(SECTION 1), SOUTH MAINLAND TRANSMISSION MAIN AND
DONGO KUNDU RESERVOIR

BID No. CWWDA/AFD/PQ/WA/2022-2023

BIDDING DOCUMENTS
VOLUME II

CONTENTS

SECTION 1, PART I:	GENERAL SPECIFICATIONS
SECTION 1, PART II:	PARTICULAR SPECIFICATIONS
SECTION 2:	STANDARD REFERENCE NUMBERS
SECTION 3:	ENVIRONMENT, SOCIAL, HEALTH & SAFETY (ESHS) SPECIFICATIONS
SECTION 4:	SECURITY SPECIFICATIONS
SECTION 5:	SUPPLEMENTARY INFORMATION

Employer:

Chief Executive Officer,
Coast Water Works Development Agency,
P.O. Box 90417- 80100,
Nkrumah Road off Mikindani Street
MOMBASA - Kenya
Tel: +254-041-2315230
E-mail: info@cwwda.go.ke

Engineer:

Artelia / Mangat I.B Patel (MIBP) Ltd. Consulting Engineers
Joint Venture



Head Office
6 rue de Kirraube
38130 Echirolles, France
Tel: +33 4 76334000
Email: artelia@arteliagroup.com



Local Project Office
P.O. Box 48674 – 00100
Nairobi – Kenya
Tel: +254 2710500
Email: mibp.nairobi@mibp.co.ke

August 2024

**IMPROVEMENT OF DRINKING WATER AND SANITATION SYSTEMS IN
MOMBASA**

**LOT 1 – CONSTRUCTION OF THE MWACHE TRUNK MAIN
(SECTION 1), SOUTH MAINLAND TRANSMISSION MAIN AND DONGO
KUNDU RESERVOIR**

BID No. CWWDA/AFD/PQ/WA/2022-2023

BIDDING DOCUMENTS

Bidding Documents have been compiled in the following Volumes:

- i) Volume I** - Instructions to Bidders, Bid Data Sheet, Evaluation and Qualification Criteria, Bidding Forms, Bills of Quantities, Works Requirements, Conditions of Contract and Contract Forms
- ii) Volume II** - General, Particular, ESHS and Security Specifications
- iii) Volume III** - Engineering Drawings

IMPROVEMENT OF DRINKING WATER AND SANITATION SYSTEMS IN MOMBASA

LOT 1 – CONSTRUCTION OF THE MWACHE TRUNK MAIN (SECTION 1), SOUTH MAINLAND TRANSMISSION MAIN AND DONGO KUNDU RESERVOIR

BID No. CWWDA/AFD/PQ/WA/2022-2023

BIDDING DOCUMENT

VOLUME II

CONTENTS

SECTION 1, PART I:	GENERAL SPECIFICATIONS
SECTION 1, PART II:	PARTICULAR SPECIFICATIONS
SECTION 2:	STANDARD REFERENCE NUMBERS
SECTION 3:	ENVIRONMENTAL, SOCIAL, HEALTH & SAFETY (ESHS) SPECIFICATIONS
SECTION 4:	SECURITY SPECIFICATIONS
SECTION 5:	SUPPLEMENTARY INFORMATION

IMPROVEMENT OF DRINKING WATER AND SANITATION SYSTEMS IN MOMBASA

LOT 1 – CONSTRUCTION OF THE MWACHE TRUNK MAIN (SECTION 1), SOUTH MAINLAND TRANSMISSION MAIN AND DONGO KUNDU RESERVOIR

BID No. CWWDA/AFD/PQ/WA/2022-2023

GENERAL AND PARTICULAR SPECIFICATIONS

TABLE OF CONTENTS

SECTION 1, PART I – GENERAL SPECIFICATIONS

1. GENERAL.....	1-1
101. OFFICE ACCOMMODATION AND OTHER FACILITIES FOR THE RESIDENT ENGINEER 1-1	
102. OFFICE FOR CONTRACTOR	1-1
103. CONTROL OF TRAFFIC	1-1
104. TEMPORARY DIVERSION OF TRAFFIC	1-2
105. TEMPORARY TRAFFIC SIGNS	1-2
106. PROTECTION OF WORKS	1-2
107. SURVEY BEACONS.....	1-2
108. DAMAGE TO LAND.....	1-2
109. RIVERS AND DRAINS.....	1-2
110. REINSTATEMENT OF ROADS AND FOOTWAYS FOR WATER MAINS AND SEWER CROSSINGS	1-2
111. TEMPORARY WORKS.....	1-3
112. LIGHTING AND GUARDING OF OBSTRUCTIONS	1-3
113. SERVICES	1-4
114. PRIVATELY OWNED OR PUBLIC SERVICES	1-4
115. WATER SUPPLY.....	1-4
116. ADDITIONAL LAND.....	1-4
117. USE OF HEAVY PLANT	1-4
118. PROVISION OF INSTRUMENTS AND LABOUR	1-5
119. ACCESS TO SITES.....	1-5
120. POLLUTION	1-5
121. TREE PROTECTION.....	1-5
122. GEOLOGICAL DATA.....	1-5
123. WATCHING, FENCING AND LIGHTING.....	1-5
124. TIPS	1-5
125. TROPICALISATION	1-6
126. MONTHLY SITE MEETINGS	1-6
127. INSPECTION BY ENGINEER DURING DEFECTS LIABILITY PERIOD.....	1-6
128. SUBMISSION OF SAMPLES.....	1-6
129. RESPONSIBILITY FOR ORDERING MATERIALS AND MANUFACTURED ARTICLES AND SAMPLES FOR TESTING	1-6
130. TESTS OF MATERIALS AND MANUFACTURED ARTICLES BEFORE USE	1-6
131. REJECTED MATERIALS.....	1-7
132. QUALITY OF MATERIALS AND WORKMANSHIP	1-7
133. TEST RUNNING OF THE SCHEME	1-7
134. EQUIPMENT FOR THE RESIDENT ENGINEER'S OFFICE	1-7

135.	OPERATION AND MAINTENANCE MANUAL	1-7
136.	CONSTRUCTION PROGRAMME	1-7
137.	CONTRACT DOCUMENTS	1-7
138.	AS-BUILT AND RECORD DRAWINGS.....	1-7
2.	CLEARING SITE.....	2-1
201.	CLEARING SITE	2-1
202.	VEGETATION	2-1
203.	BUSHES AND SMALL TREES	2-1
204.	HEDGES	2-1
205.	FELLING TREES.....	2-1
206.	GRUBBING-UP ROOTS.....	2-1
207.	WEED CONTROL	2-2
3.	EXCAVATION.....	3-1
301.	DEFINITION AND CLASSIFICATION OF EXCAVATED MATERIALS	3-1
302.	STORAGE AND HANDLING OF EXPLOSIVES AND BLASTING	3-1
303.	EXCAVATION FOR FILL	3-2
304.	COMPACTION OF FILL.....	3-2
305.	EMBANKMENTS OVER SEWERS	3-3
306.	STONE REVETMENTS (STONE PITCHING)	3-3
307.	TIPPED REFUSE ON SITE	3-3
308.	REMOVAL OF INDUSTRIAL WASTE, ETC.	3-3
309.	LAND SLIPS.....	3-3
310.	CLASSIFICATION OF MATERIAL FROM SLIPS	3-3
311.	BORROW PITS	3-3
312.	STREAMS, WATERCOURSES AND DITCHES.....	3-4
313.	FILLING OLD WATERCOURSES.....	3-4
314.	OPEN DITCHES.....	3-4
315.	CLEARING EXISTING DITCHES.....	3-4
316.	EXCAVATION FOR FOUNDATIONS BELOW OPEN WATER.....	3-4
317.	TRENCHES OF GREATER WIDTH AND DEPTH THAN NECESSARY	3-4
318.	SUPPORTS FOR TRENCHES	3-4
319.	PROVISION OF SPOIL HEAPS.....	3-4
320.	USE OF VIBRATORY COMPACTION PLANT	3-4
321.	WATER IN EXCAVATIONS	3-5
4.	CONCRETE.....	4-1
401.	THE DESIGN OF CONCRETE MIXES.....	4-1
402.	MIXING CONCRETE	4-6
403.	HAND-MIXED CONCRETE	4-8
404.	TRANSPORT OF CONCRETE	4-8
405.	PLACING OF CONCRETE	4-8
406.	COMPACTION OF CONCRETE	4-11
407.	CURING OF CONCRETE	4-12
408.	PROTECTION OF FRESH CONCRETE	4-13
409.	CONCRETING IN HOT WEATHER	4-13
410.	FINISHES ON UNFORMED SURFACES.....	4-14
411.	MORTAR.....	4-15
412.	CONCRETE FOR SECONDARY PURPOSES.....	4-15
413.	RECORDS OF CONCRETE PLACING	4-16
414.	CONSTRUCTION JOINTS	4-16
415.	EXPANSION AND CONTRACTION JOINTS	4-17
416.	WATERSTOPS	4-17
417.	GROUTING OF POCKETS AND HOLES AND UNDERPINNING OF BASEPLATES....	4-18

418.	REMEDIAL WORK TO DEFECTIVE SURFACES	4-19
419.	BENDING REINFORCEMENT	4-19
420.	FIXING REINFORCEMENT	4-19
5.	FORMWORK	5-1
501.	FORMWORK FOR CONCRETE	5-1
502.	CONSTRUCTION OF FORMWORK AND FALSEWORK	5-1
503.	PREPARATION OF FORMWORK	5-2
504.	REMOVAL OF FORMWORK	5-2
505.	SURFACE FINISHES ON FORMED SURFACES	5-3
506.	TOLERANCES	5-4
6.	MASONRY	6-1
601.	GENERAL	6-1
602.	WORKMANSHIP	6-1
603.	CAST STONEMWORK	6-1
7.	MATERIALS	7-1
701.	GENERAL	7-1
702.	GALVANISED PIPES AND SPECIALS	7-1
703.	DUCTILE IRON AND CAST IRON PIPES AND SPECIALS	7-2
704.	HIGH DENSITY POLYETHYLENE (HDPE) PIPES	7-2
705.	STEEL PIPES AND SPECIALS	7-7
706.	UNPLASTICISED PVC (uPVC) PIPES	7-7
707.	G.R.P. PIPES AND SPECIALS	7-8
708.	GATE VALVES	7-8
709.	FIRE HYDRANTS	7-9
710.	AIR VALVES	7-9
711.	WATER METERS	7-9
712.	STOP VALVES	7-10
713.	CHECK VALVES (DIRECTIONAL VALVES)	7-10
714.	PENSTOCKS	7-11
715.	FLANGED JOINTS	7-11
716.	FLEXIBLE JOINTS	7-11
717.	PRESSED STEEL TANKS AND TOWERS	7-11
718.	PAINTS	7-12
719.	MARKER AND INDICATOR POSTS	7-12
720.	POLYETHYLENE (PALOTHENE, PEH) PIPES	7-12
721.	PRECAST CONCRETE UNITS	7-13
722.	FILTER MEDIA	7-15
723.	SUBMISSION OF SAMPLES	7-15
724.	MATERIALS FOR CONCRETE	7-16
725.	BUILDING STONE	7-22
726.	STONE DUST	7-22
727.	MURRAM	7-22
728.	WATER FOR CEMENT TREATED MATERIALS	7-22
729.	CEMENT MORTAR	7-22
730.	HYDRATED LIME	7-23
731.	CALCIUM CHLORIDE	7-23
732.	LIME MORTAR	7-23
733.	CEMENT-LIME MORTAR	7-23
734.	CEMENT GROUT	7-23
735.	CAST STONE	7-23
736.	REINFORCEMENT FOR CONCRETE	7-23
737.	STRUCTURAL STEEL FOR WELDED WORK	7-24
738.	WATERPROOF UNDERLAY	7-24

739.	PREFORMED JOINT FILLER.....	7-25
740.	JOINT PRIMER	7-25
741.	JOINT SEALING COMPOUND.....	7-25
742.	CONCRETE PIPES AND SPECIALS.....	7-25
743.	CONCRETE POROUS PIPES.....	7-25
744.	CONCRETE DRAIN INVERT BLOCKS.....	7-26
745.	CONCRETE SLABS FOR OPEN DRAINS.....	7-26
746.	AGRICULTURAL TILES AND PIPES.....	7-26
747.	MANHOLE COVERS AND FRAMES.....	7-26
748.	GULLY GRATINGS AND FRAMES.....	7-26
749.	PRECAST CONCRETE MANHOLES AND INSPECTION CHAMBERS.....	7-26
750.	PRECAST CONCRETE GULLIES.....	7-26
751.	MANHOLE STEP IRONS.....	7-26
752.	TIMBER.....	7-26
753.	WATER BARS.....	7-27
754.	CONCRETE BLOCKS.....	7-27
8.	WORKMANSHIP	8-1
801.	HANDLING OF PIPES AND FITTINGS.....	8-1
802.	LOADING AND UNLOADING	8-1
803.	STORAGE.....	8-1
804.	TRANSPORT	8-1
805.	EXAMINATION OF PIPES AND FITTINGS.....	8-1
806.	INTERFERENCE WITH FENCES, DRAINS AND OTHER SERVICES.....	8-1
807.	METHOD OF EXCAVATION.....	8-1
808.	MAIN LAYING.....	8-3
809.	BACKFILLING OF TRENCH.....	8-3
810.	ANCHOR BLOCKS AND SUPPORTS	8-4
811.	CHAMBERS AND SURFACE BOXES	8-4
812.	TESTING.....	8-4
813.	CLEANING AND STERILISING THE MAIN.....	8-5
814.	CLEARANCE OF SITE	8-6
815.	TESTING OF WATER RETAINING STRUCTURES.....	8-6
816.	STERILISATION OF WATER RETAINING STRUCTURES	8-6
9.	TESTING OF MATERIALS AND WORKMANSHIP	9-1
901.	APPARATUS REQUIRED FOR TESTING ON SITE	9-1
902.	LOAD TESTING OF PIPES.....	9-1
10.	DRAINS, SEWERS AND MANHOLES	10-1
1001.	EXCAVATION FOR DRAINS, SEWERS AND MANHOLES.....	10-1
1002.	SUPPORTS FOR PITS, TRENCHES AND OTHER EXCAVATIONS	10-1
1003.	ROCK CUTTING IN TRENCHES FOR PIPES	10-1
1004.	WATER IN TRENCHES FOR PIPELINES.....	10-1
1005.	LAYING AND JOINTING RIGID JOINTED CONCRETE PIPES	10-2
1006.	PIPES LAID WITH OPEN JOINTS	10-2
1007.	CAST IRON PIPES.....	10-2
1008.	DRAINS TO BE LEFT CLEAN ON COMPLETION	10-3
1009.	REFILLING TRENCHES.....	10-3
1010.	CONNECTIONS OF EXISTING SEWERS AND DRAINS.....	10-3
1011.	MANHOLES AND INSPECTION CHAMBERS.....	10-3
1012.	PRECAST CONCRETE MANHOLES	10-4
1013.	GULLY CONNECTIONS.....	10-4
1014.	SURFACE BOXES, COVERS, ETC.....	10-4
1015.	GULLIES	10-4

1016.	COMPLETION OF DRAINAGE WORKS.....	10-4
1017.	TEMPORARY STOPPERS.....	10-4
1018.	PROVISION FOR FUTURE CONNECTION TO MANHOLES	10-4
1019.	SURROUNDING OR HAUNCHING OF PIPES WITH CONCRETE	10-4
1020.	INVERT BLOCK AND STONE-PITCHED DRAINS	10-5
1021.	TESTING OF JOINTED PIPES AND MANHOLES	10-5
1022.	PIPES WITH RUBBER RING JOINTS	10-5
1023.	LAYING, JOINTING AND BACKFILLING FOR FLEXIBLE JOINTED PIPES	10-5
11.	MISCELLANEOUS	11-1
1101.	GENERAL	11-1
1102.	BONDING TIES	11-1
1103.	PRECAST LINTELS	11-1
1104.	BLOCKWORK	11-1
1105.	DAMP-PROOF COURSE (D.P.C.).....	11-1
1106.	HARDWOOD.....	11-2
1107.	PLYWOOD	11-2
1108.	DOORS	11-2
1109.	FRAMES AND LININGS	11-2
1110.	ARCHITRAVES AND STOPS	11-2
1111.	IRONMONGERY	11-2
1112.	JOINERY	11-2
1113.	FIXING JOINERY	11-2
1114.	FIXING IRONMONGERY	11-3
1115.	BOLTS AND NUTS.....	11-3
1116.	STRUCTURAL STEELWORK	11-3
1117.	GALVANISED WORK.....	11-3
1118.	ELECTRICAL INSTALLATION	11-3
1119.	WATER AUTHORITIES REGULATIONS.....	11-4
1120.	RAINWATER INSTALLATIONS.....	11-4
1121.	TESTING PLUMBER'S WORK	11-4
1122.	SETTING OUT.....	11-4
1123.	COPPER TUBES AND FITTINGS	11-4
1124.	PLASTIC PIPES, FITTINGS AND ACCESSORIES.....	11-4
1125.	SLEEVES	11-4
1126.	PIPEWORK GENERALLY	11-4
1127.	BRASSWORK	11-5
1128.	CISTERNS	11-5
1129.	SANITARY FITTINGS.....	11-5
1130.	GENERAL	11-5
1131.	METAL LATHING	11-5
1132.	CEMENT	11-5
1133.	SANDS.....	11-5
1134.	LIME PUTTY	11-6
1135.	PLASTICISERS.....	11-6
1136.	WATER PROOFERS.....	11-6
1137.	ANGLE AND CASING BEADS AND RENDER STOPS	11-6
1138.	GLAZED CERAMIC WALL TILES	11-6
1139.	ADHESIVE	11-6
1140.	FIXING WALL TILES	11-6
1141.	CERAMIC FLOOR TILES	11-6
1142.	LAYING FLOOR TILES.....	11-6
1143.	FIXING METAL LATHING.....	11-6
1144.	FINISH.....	11-6
1145.	INTERNAL RENDERING.....	11-7
1146.	EXTERNAL RENDERING (TYROLEAN)	11-7

1147.	EXPANSION JOINTS	11-7
1148.	PREPARATION.....	11-7
1149.	PAINT AND PAINTING	11-7
1150.	PREPARATION.....	11-8
1151.	PROTECTIVE DECORATIVE FINISH	11-8
1152.	RENDERED PANELS.....	11-8
1153.	IRONMONGERY FURNITURE	11-9
1154.	PREPARATION OF ROAD FORMATION	11-9
1155.	MURRAM SUB-BASE.....	11-9
1156.	WATER-BOUND MACADAM BASE	11-9
1157.	ROLLED ASPHALT HOT PROCESS WEARING COURSE	11-10
1158.	BITUMEN MACADAM WEARING COURSE.....	11-10
1159.	COMPACTION AND SURFACE FINISH.....	11-10
1160.	PREPARATION OF THE BASE FOR SURFACING OR SURFACE DRESSING	11-10
1161.	PRIME COAT AND TACK COAT	11-10
1162.	ROLLING OF SURFACE MATERIALS	11-11
1163.	TRAFFIC ON NEWLY CONSTRUCTED ROADS.....	11-12
1164.	LAYING KERBS, CHANNELS AND EDGING BLOCKS	11-12
1165.	CONCRETE BLOCK PAVINGS	11-12
1166.	LAYING OF BLOCKS	11-12
1167.	LAYING COURSE	11-12
1168.	CUTTING BLOCKS	11-13
1169.	VIBRATION	11-13
1170.	PREPARATION OF FOOTPATH FORMATION	11-13
1171.	PRECAST CONCRETE PAVING.....	11-13
1172.	CHASING	11-13
1173.	DAMP-PROOF COURSES (D.P.C.)	11-13
1174.	BITUMINOUS FELT ROOFING	11-13
1175.	HACKING, ETC.....	11-14
1176.	SURFACES.....	11-14
1177.	PRICES FOR PAVING.....	11-14
1178.	POLISHED TERRAZZO	11-14
1179.	STRUCTURAL BEARINGS	11-14
1180.	ATTENDANCE UPON ENGINEER'S STAFF	11-15
1181.	TRAINING OF EMPLOYER'S PERSONNEL	11-15
12.	ELECTRICAL INSTALLATION.....	12-1
1201.	CONTRACTOR'S LICENCE	12-1
1202.	REGULATIONS AND STANDARDS	12-1
1203.	EXTENT OF ELECTRICAL WORK WITHIN CONTRACT	12-1
1204.	MATERIALS	12-2
1205.	WORKMANSHIP	12-2
1206.	INSTRUCTIONS ON SITE	12-3
1207.	WORKING DRAWINGS.....	12-3
1208.	RECORD DRAWINGS.....	12-3
1209.	TESTING.....	12-3
1210.	M.V. SWITCHBOARD.....	12-3
1211.	CONDUIT SYSTEM.....	12-4
1212.	GENERAL WIRING	12-5
1213.	LIGHTING SWITCHES	12-7
1214.	SOCKETS AND SWITCH SOCKETS.....	12-7
1215.	FUSED CONNECTION UNIT.....	12-7
1216.	TELEPHONE OUTLETS.....	12-7
1217.	TIME SWITCHES	12-8
1218.	M.C.B. DISTRIBUTION BOARDS AND CONSUMER UNITS.....	12-8
1219.	WATER-TIGHT SWITCHES	12-8

1220. RADIO / T.V. AERIAL OUTLETS	12-8
1221. BELL PUSHES	12-8
1222. COOKER CONTROL UNIT.....	12-8
1223. WATER HEATER SWITCH & CONNECTION TO WATER HEATER.....	12-8
1224. COMPLETION AND INSPECTION CERTIFICATES	12-8
13. INSTRUMENTATION.....	13-1
1301. GENERAL	13-1
1302. CONTRACTOR'S RESPONSIBILITY	13-1
1303. GENERAL DESIGN REQUIREMENTS.....	13-1
1304. ELECTROMAGNETIC FLOW METERS	13-2
1305. ULTRA-SONIC WATER LEVEL SENSOR	13-3
1306. RESIDUAL CHLORINE ANALYSER.....	13-4

SECTION 1, PART II – PARTICULAR SPECIFICATIONS

1. PROJECT SPECIFIC INFORMATION AND CONTRACTOR'S GENERAL RESPONSIBILITY	1
101. PROJECT LOCATION.....	1
102. SCOPE OF WORKS.....	1
103. ADDITIONAL CONTRACTOR'S RESPONSIBILITIES.....	1
104. CONDITIONS OF CONTRACT.....	2
105. CONSTRUCTION PERIOD	3
106. SITE AND OTHER DATA.....	3
107. WAYLEAVE / EASEMENT FOR PIPELINE WORKS	3
108. RESTRICTIONS ON USE OF ROADS	4
109. PREVAILING CONDITIONS.....	4
110. PROGRAM OF WORKS.....	5
111. METHOD STATEMENTS	6
112. ENVIRONMENTAL AND SOCIAL MANAGEMENT PLAN	6
113. HEALTH AND SAFETY MANAGEMENT PLAN	8
114. PROGRESS REPORTS	9
115. DAILY LOGS.....	9
116. TEST FORMS.....	9
117. MISCELLANEOUS FORMS	10
118. CERTIFICATES OF COMPLETION	10
119. VERIFICATION BY CONTRACTOR.....	10
2. WATER PIPELINES.....	1
201. GENERAL	1
<u>STANDARDS FOR PIPELINES</u>	1
202. CERTIFICATE AND SAMPLES FROM PIPE MANUFACTURERS	2
203. INSPECTION AND TESTING DURING MANUFACTURE.....	2
204. THIRD PARTY INSPECTION OF MANUFACTURERS WITH ISO 9001/9002 ACCREDITATION.....	3
205. ACCEPTANCE OF PIPES, VALVES AND FITTINGS	3
206. FERROUS PIPES – GENERAL	3
207. DETERMINATION OF NATIVE SOIL CHARACTERISTICS.....	4
208. STEEL PIPES AND FITTINGS.....	5
209. DUCTILE IRON PIPES AND FITTINGS	11
210. TRANSPORTATION, HANDLING AND STORAGE	14
211. EXCAVATION OF PIPE TRENCHES.....	15
212. PIPE INSTALLATION	17
213. CATHODIC PROTECTION SYSTEM FOR BURIED STEEL PIPELINE	19
214. BACKFILLING OF PIPE TRENCHES	22
215. MAKING GOOD SUBSIDENCE AFTER REFILLING	25
216. REINSTATEMENT OF SURFACES.....	25

217.	FORMING BANKS AND FILLED AREAS.....	26
218.	RESTORATION OF BORROW AREAS, SPOIL TIPS AND QUARRIES.....	27
219.	TOP SOILING AND GRASSING.....	28
220.	FREE DRAINING FILL.....	28
221.	HARDCORE.....	28
222.	ROCK PITCHING.....	28
223.	ROCK LINING.....	28
224.	GABIONS.....	28
225.	MISCELLANEOUS CLAUSES.....	29
226.	THRUST BLOCKS.....	30
227.	HYDROSTATIC TESTING OF PRESSURE PIPELINES.....	30
228.	FLUSHING AND STERILISATION.....	31
229.	TRENCHLESS ROAD AND RAILWAY CROSSINGS.....	31
230.	TIE-IN WORKS.....	32
231.	VALVES.....	34
3.	SCADA SYSTEM.....	1
301.	GENERAL.....	1
302.	FUNCTIONAL DESIGN SPECIFICATION.....	1
303.	SYSTEM OVERVIEW.....	2
304.	DISPATCHER SYSTEM HARDWARE.....	3
305.	SYSTEM FEATURES.....	5
306.	DATA LOGGER EQUIPMENT.....	11
307.	PROGRAMMABLE LOGIC CONTROLLER EQUIPMENT.....	13
308.	COMMUNICATIONS.....	16
309.	TESTING.....	20
310.	TRAINING.....	26
311.	OPERATION & MAINTENANCE DOCUMENTATION.....	28
312.	QUALITY ASSURANCE.....	29
4.	CONSTRUCTION.....	1
401.	SURVEY AND SETTING OUT.....	1
402.	PLANNING THE WORKS.....	1
403.	SHUT DOWN OF ACCESS ROADS.....	2
5.	TESTS DURING TEST-RUNNING.....	1
501.	TEST-RUNNING PLAN.....	1
502.	TEST-RUNNING.....	1
6.	DOCUMENTATION.....	1
601.	AS-BUILT DRAWINGS.....	1
602.	OPERATION AND MAINTENANCE MANUALS.....	1
7.	INSPECTIONS DURING DEFECTS LIABILITY PERIOD.....	1
701.	INSPECTIONS OF THE PIPELINE AND RESERVOIRS.....	1
702.	EXTENDED TEST RUNNING OF THE PIPELINES AND RESERVOIRS.....	1
703.	TAKING OVER OF COMPLETED PIPELINES AND RESERVOIRS.....	1
8.	RESIDENT ENGINEER'S FACILITIES.....	1
801.	SITE OFFICE.....	1
802.	OFFICE FURNITURE AND EQUIPMENT.....	2
803.	OFFICE SUPPLIES.....	3
804.	SURVEY/ FIELD EQUIPMENT.....	4
805.	ACCOMMODATION.....	5
806.	SECRETARIES, OFFICE ASSISTANTS, ACAD TECHNICIANS AND OTHER STAFF.....	5
807.	VEHICLES.....	5

808.	DRIVERS	6
809.	OFFICE FOR CONTRACTOR	6

SECTION 1, PART I

GENERAL SPECIFICATIONS

1. GENERAL

All materials, equipment and testing apparatus etc. to be furnished and Works to be executed by the Contractor in this Contract shall conform to the requirements of the latest Kenya Standards, International Standards Organization (ISO) Standards, DIN, EN, British Standards or other approved applicable Standard in Kenya, unless otherwise specifically stated.

Equipment to be purchased shall be from well recognized manufacturers whose products are standardized and controlled by any recognized Standards Organization.

All dimensions and measurement units shall be in S.I. units.

The Contractor may propose to the Engineer an alternative Standard other than specified, in which case he shall submit six (6) copies of the English translation of the proposed Standard and all other information for the materials, equipment and testing, together with written proof from a recognized Standards Organization that the proposed Standard is equivalent in all significant respects to the Standard specified.

The equipment to be employed by the Contractor shall have sufficient performance capacity and durability as to secure the completion of the Works within the construction period stipulated under the Contract. All materials and equipment shall be subject to inspections or tests by the Engineer at any time and in any state of completion both off-site and on-site as he deems necessary. **The Contractor shall furnish promptly, without additional charge, all facilities, labour and materials reasonably needed for performing such inspections and tests as may be required by the Engineer.**

The Contractor shall make diligent efforts to procure the specified materials, but when the materials specified are unavailable, for reasons beyond the control of the Contractor, substitutes may be used with prior written approval of the Engineer.

101. OFFICE ACCOMMODATION AND OTHER FACILITIES FOR THE RESIDENT ENGINEER

Reference Clause 701 of Particular Specifications (Section 1, Part II).

101a) FURNITURE AND EQUIPMENT FOR RESIDENT ENGINEER

Reference Clauses 702 and 703 of Particular Specifications (Section 1, Part II).

101b) SURVEY EQUIPMENT

Reference Clause 704 of Particular Specifications (Section 1, Part II).

102. OFFICE FOR CONTRACTOR

Reference Clause 709 of Particular Specifications (Section 1, Part II).

103. CONTROL OF TRAFFIC

In the event of single way traffic becoming necessary on any particular section of the Works, or on the approaches to the Works, the Contractor shall, in maintaining through traffic routes, provide a width of at least 3 metres for single way traffic. He shall also provide approved electrically operated signals for traffic control on each of the affected sections and any additional traffic signs as may be directed in accordance with Clause 105. Signal lights are to be operated by competent operators provided by the Contractor, if and when required by the Engineer. Manually operated "Stop-Go" signs will only be permitted if approved by the Engineer, and shall be of the size, colour and type authorized. The Contractor shall be responsible for liaison with Police.

104. TEMPORARY DIVERSION OF TRAFFIC

Temporary diversion ways, including those listed in any schedule to the Bill of Quantities shall be constructed whenever the site is intersected by existing public and private roads, footpaths, cycle tracks, farm accesses, temporary and accommodation roads.

Any diversion way shall be of such a standard of construction that it is suitable in all respects for the class or classes of traffic requiring to use it. It shall be constructed in advance of the taking up of the existing way and regularly maintained for so long as required in a satisfactory condition all to the approval of the Engineer.

105. TEMPORARY TRAFFIC SIGNS

The Contractor shall erect and maintain on the Works and at prescribed points on the approaches to the Works, all traffic signs necessary for the warning, direction and control of traffic and the size of all such signs and the lettering and wording thereon shall be reflectorised or adequately illuminated at night by approved means.

106. PROTECTION OF WORKS

The Contractor shall carefully protect from injury by weather all work and materials which may be affected thereby.

107. SURVEY BEACONS

During the progress of the Works, the Contractor shall not remove, damage, alter or destroy in any way whatsoever, any plot or survey beacons. He shall notify the Engineer of the need to interfere with any beacon. The Engineer shall authorize any removal and reinstatement that he considers necessary. Should any beacon be found to be above or below the level of the finished work, the Contractor shall immediately report the same to the Engineer.

Should any beacon be damaged or destroyed, the Contractor shall forthwith report the damage to the Engineer and to the Director of Surveys and shall be held liable for the cost of reinstatement thereof.

108. DAMAGE TO LAND

Except where specified for the proper execution of the Works, the Contractor shall not interfere with any fence, hedge, tree, land or crops within, upon or forming the boundary of the site or elsewhere. In the event of such interference, the Contractor shall make good to the satisfaction of the owner and the Engineer and shall pay to the owner such damages as the Engineer may determine.

109. RIVERS AND DRAINS

The Contractor shall at all times maintain the free flow of rivers and drains and prevent excavated material from the Works from being deposited in them.

110. REINSTATEMENT OF ROADS AND FOOTWAYS FOR WATER MAINS AND SEWER CROSSINGS

Water Mains laid under roads shall be of ferrous material.

Sewer Lines laid under roads shall be flexible jointed uPVC or concrete pipes.

The Contractor shall allow in his rates for liaison with the relevant Roads Authority and obtain a Road Opening Permit. Statutory fee for road crossings will be paid under relevant Item in the Bills of Quantity.

The road crossings shall be constructed in the following specifications and any other requirement stipulated by the Road Authority:

- Excavated width of the trench shall not be less than 1m to ensure compaction to required standard
- Protective concrete raft slab shall be constructed for sewer pipes as per details given in the drawings.
- Backfilling shall be carried out with suitable selected excavated material upto the top 300mm, in layer thickness not exceeding 150mm at optimum moisture content
- The top 300mm layer shall be backfilled in two layers of 150mm each comprising of well graded stabilized gravel with 3% cement content at optimum moisture content
- Tarmac roads shall be reinstated to the original condition using approved asphalt from a recommended supplier.

The Contractor shall be responsible for all liaisons with the Police for traffic control during execution of the works.

111. TEMPORARY WORKS

The Contractor shall provide, maintain and remove on completion of the Works all temporary Works including roadways, sleeper tracks and stagings etc., over roads, footpaths, suitable in every respect to carry all plant required for the work or for providing access or for any other purpose.

Details of Temporary Works shall be submitted in advance to the Engineer for his approval and the approval shall not relieve the Contractor of complete responsibility for their safety and satisfactory operation.

112. LIGHTING AND GUARDING OF OBSTRUCTIONS

The details of the method of signing and guarding an obstruction to traffic caused in the course of the execution of the Works shall be submitted to the Engineer for approval before that portion of the Works is commenced.

No greater area of the road than the Engineer considers necessary shall be closed at any one time.

Temporary traffic signs shall comply with Clause 106 above.

Generally the following precautions will be required:-

Signing

An advance warning sign at least 1.22m x 0.92m in size and 70 metres in advance of the obstruction will be required, and where an appreciable change of direction is necessary at the obstruction, a sign (of the arrow or chevron type) at the obstruction itself. At particular danger points more comprehensive signing may be required.

Guarding

The obstruction shall be marked by posts carrying red flags or reflective red markers and by red lamps. The latter shall be spaced at 6 metres intervals in the direction of traffic flow and at 0.9 metres intervals across this direction. At least 3 lamps shall be placed across this direction of traffic flow. The flags and lamps on the traffic side of the obstruction shall be at least 5 metres from it.

Footpaths

Where a footpath is affected by an obstruction in any way it shall be separated from both obstruction and traffic by effective banners and red lamps spaced at 0.9 metres intervals.

113. SERVICES

Before commencing Works which include excavation or ground levelling by manual or mechanical excavation the Contractor shall at his own expenses ascertain in writing from the Kenya Posts & Telecommunications Corporation, Kenya Power & Lighting Co. Ltd. and all other Public Bodies, Companies and persons who may be affected, the position and depth of their respective ducts, cables, mains, pipes, or other appurtenances. He shall thereupon search for and locate such services.

The Contractor shall at his own expense arrange to have effectually propped, protected, underpinned, altered, diverted, restored and made as may be necessary, all water courses, pipes, cables or ducts, poles or wires or their appurtenances disturbed or damaged during the progress of the Works, or in consequence thereof.

Except that such services as require to be removed or altered by virtue of the layout of the permanent work and not the manner in which the work is carried out, shall be so removed or altered at the direction and at the expense of the Employer.

The Contractor shall be liable for the cost of repairs to any services damaged as a result of carrying out the Works and execution of these Works.

114. PRIVATELY OWNED OR PUBLIC SERVICES

If any privately owned or public services passing through the site will be affected by the Works, the Contractor shall provide at his own expense a satisfactory alternative service in full working order to the satisfaction of the owner of the services and the Engineer, before the cutting of the existing service. Any damage to private or public services shall be made good by the Contractor at his cost.

In case the remedial work is not executed promptly by the Contractor, the Engineer may make alternative arrangements for the execution of the work and debit the costs to the Contractor.

115. WATER SUPPLY

The Contractor shall provide for all purposes of the work, an adequate supply of water from a suitable source or sources approved by the Engineer. He must pay the water charges, if any, and make arrangements for supply, transport and distribution.

116. ADDITIONAL LAND

The Contractor shall select and arrange at his own expenses for any temporary occupation of land outside the site which he requires for the efficient execution of the Works. The Contractor must comply fully with all By-laws and Regulations currently in force in the area.

117. USE OF HEAVY PLANT

In the event of the Contractor desiring to use heavy machinery or plant, he shall first satisfy the Engineer that they will be of such size and used in such a manner as not to cause any disturbance or damage in particular to water, electricity, Post Office or other mains, cables and connections or to sewers, culverts etc. or interfere with the line or position of any overhead wires and cables of any sort, telegraph poles, power poles etc.

The Contractor will be held liable for any such damage or disturbance and shall pay the full costs of any reinstatement, relaying, repairing or refixing as may be required, as agreed between the Engineer and the owner affected.

118. PROVISION OF INSTRUMENTS AND LABOUR

The Contractor shall provide at his own expenses all instruments, materials, tools and other things which the Engineer considers necessary for his proper supervision of the Works and shall maintain the same in good order. He shall also provide materials, an experienced Surveyor and labour for attendance on the Engineer and his representatives in carrying out operations connected with the supervision of the Works. All charges arising out of such services shall be deemed to be included in his rates in the Bill of Quantities.

119. ACCESS TO SITES

The Contractor shall construct and maintain all temporary accesses required for the execution of the Works. Access roads shall be constructed and maintained up to the Site Offices if required. The cost of all these Works shall be deemed to be covered by rates and prices quoted by the Contractor.

120. POLLUTION

The Contractor shall ensure that during the course of his operations no pollution of the atmosphere, rivers, reservoir catchment areas or groundwater is allowed to take place.

121. TREE PROTECTION

Trees within the permanent and temporary easement are the property of owners. Specific trees will be identified by the Engineer, prior to construction, and the Contractor shall neither remove nor cut their roots unless otherwise directed by the Engineer. If the roots of such trees appear within the trench areas, the Contractor shall handle the roots with maximum care so that no portion of the roots will be damaged. During the excavation of the trench, the exposed roots may be removed to a position that will not damage the roots and will not interfere with the pipelaying. During the construction, the roots shall be thoroughly protected by appropriate cover and wetted as directed. After the pipes are laid, the moved roots shall be placed back to the original locations and backfilled carefully by selected soft soil which can support vegetation.

122. GEOLOGICAL DATA

Any geological data that is made available to the Contractor and is relevant to the Works, will be for his guidance only, and no guarantee is given that other ground conditions will not be encountered. No claims based on the geological data provided shall be entertained by the Engineer. The Contractor shall be deemed to have made any additional investigations required before submission of his Tender.

123. WATCHING, FENCING AND LIGHTING

The Contractor shall arrange to employ watchmen to guard the Works both during the day and night from the commencement of the Works until the substantial completion of the Works.

Any excavation or other obstruction likely to cause injury or damage to any person or domestic animals must be fenced off as directed by the Engineer.

124. TIPS

The Contractor shall be responsible for provision of all tips, at his own expense, for disposal of all spoil or other rubbish collected during construction of the Works. Any surplus excavated material not required shall also be carted away to these tips. The site of the tips must be approved by the Engineer.

125. TROPICALISATION

In choosing materials and their finishes, due regard shall be given to the tropical conditions of the site to which they will be subjected. The Contractor shall submit details of his practices which have proven satisfactory and which he recommends for application on the parts of the Works which may be affected by the tropical conditions.

126. MONTHLY SITE MEETINGS

Throughout the project period, site meetings will be held at the Engineer's Representative's Office once every calendar month to discuss the progress of the work, schedule for the ensuing month, methods of construction, procurement, transportation, labours, etc. These meetings can be called at any other time intervals at the request of the Contractor or as directed by the Engineer.

127. INSPECTION BY ENGINEER DURING DEFECTS LIABILITY PERIOD

The Engineer will give the Contractor due notice of his intention to carry out inspection during the Defects Liability Period and the Contractor shall upon receipt of such notice arrange for a responsible representative to be present at the times and dates named by the Engineer. This representative shall render all necessary assistance and take notice of all matters and things to which his attention is directed by the Engineer.

128. SUBMISSION OF SAMPLES

Before incorporating in the finished work any materials or articles which he supplies under the terms of the Contract, the Contractor shall submit to the Engineer's Representative for his approval a sample of each respective material or article, and such samples shall be delivered to and kept at his office for reference. All the respective kinds of materials and articles used in and upon the Works, shall be at least equal in quality to the approved samples. Each and every sample shall be a fair average of the bulk material or of the article which it represents. The Engineer's Representative may decide the method by which each sample to be taken from the bulk material shall be obtained. Any costs related to adhere to above to be covered in Tenderer's Rates.

129. RESPONSIBILITY FOR ORDERING MATERIALS AND MANUFACTURED ARTICLES AND SAMPLES FOR TESTING

The responsibility for so ordering and delivering materials and manufactured articles and samples that they may be tested sufficiently far in advance of the work as not to delay it, shall rest upon the Contractor, and he shall not be entitled to any time credit for delay occasioned by his neglect to order sufficiently well in advance or to effect payment of any costs he may incur as a result thereof.

With regard to any item in the Bill of Quantities which is the subject of a P.C. Sum, the Contractor shall notify the Engineer of his requirements as early as possible leaving ample time for the Engineer to make any necessary arrangements so that no delay occurs in the progress of the work.

130. TESTS OF MATERIALS AND MANUFACTURED ARTICLES BEFORE USE

Any or all of the materials and manufactured articles supplied by the Contractor for use on any of the Works throughout this Contract shall be subject in advance to tests as may be specified in the relevant Standard Specification as may from time to time be deemed necessary by the Engineer. Samples of all such materials and manufactured articles, together with all the necessary labour, materials, plant and apparatus for sampling and for carrying out of tests on the site on all such materials and manufactured articles shall be supplied by the Contractor at his own expenses. The cost of special tests ordered by the Engineer to be carried out by an independent person at a place other than the site or place of manufacture or fabrication shall be borne by the Contractor.

131. REJECTED MATERIALS

Should any material or manufactured articles be brought on to the site of the Works which are in the judgement of the Engineer unsound or of inferior quality or in any way unsuited for the work in which it is proposed to employ them, such materials or manufactured articles shall not be used upon the Works but shall be branded if, in the opinion of the Engineer, this is necessary and shall forthwith be removed from the site of the Works, all at the Contractor's expense and in each case as the Engineer shall direct.

132. QUALITY OF MATERIALS AND WORKMANSHIP

The materials and workmanship shall be of the best of their respective kinds and shall be to the approval of the Engineer. In the reading of this Specification the words "to the approval of the Engineer" shall be deemed to be included in the description of all materials incorporated in the Works, whether manufactured or natural and in the description of all operations for the due execution of the Works.

133. TEST RUNNING OF THE SCHEME

Upon substantial completion of the scheme and official inspection which agrees to this, the Contractor shall operate the entire scheme for the test period indicated in the Bill of Quantities.

The Contractor shall supply all necessary personnel, electricity, fuels, oils and chemicals for the test running and together with the Resident Engineer shall compile a list of detailed operating instructions that shall be incorporated into the Operation and Maintenance Manual. The Contractor shall further bring to the attention of the Resident Engineer and of the Employer's operational staff any problem or defects he encounters during this period of test running so that solutions may be found and any necessary alterations made.

134. EQUIPMENT FOR THE RESIDENT ENGINEER'S OFFICE

Reference Clause 702 of Particular Specifications.

135. OPERATION AND MAINTENANCE MANUAL

Reference Clause 502 of Particular Specifications.

136. CONSTRUCTION PROGRAMME

Reference Clause 110 of Particular Specifications.

137. CONTRACT DOCUMENTS

Reference Clause 104 of Particular Specifications.

138. AS-BUILT AND RECORD DRAWINGS

Reference Clause 501 of Particular Specifications.

2. CLEARING SITE

201. CLEARING SITE

The Contractor shall demolish, break up and remove buildings, walls, gates, fences, advertisements and other structures and obstructions, grub up and remove trees, hedges, bushes and shrubs and clear the site of the works at such time and to the extent required by the Engineer but not otherwise. The materials so obtained shall so far as suitable be reserved and stacked for further use; all rubbish and materials not for use shall be destroyed or removed from the site, as directed by the Engineer.

Where top soil has to be excavated this shall be removed and stacked on site. After completion of construction, it shall be spread over the disturbed ground, any surplus being disposed of as directed by the Engineer.

Underground structures and chambers where required to be demolished, shall be demolished to depths shown on drawings or as directed. They shall be properly cleaned out and backfilled and compacted with suitable material to the direction and approval of the Engineer.

202. VEGETATION

No allowance will be made for the cutting and removal of crops, grass, weeds and similar vegetation. The cost of all such work will be held to be included in the rates entered in the Bill of Quantities.

203. BUSHES AND SMALL TREES

All bushes and small trees, the main stem of which is less than 500mm girth at 1 metre above ground level shall be uprooted (unless otherwise directed by the Engineer) and burnt or otherwise disposed off as directed by the Engineer.

204. HEDGES

Where directed by the Engineer, hedges shall be uprooted and disposed off by burning.

205. FELLING TREES

Where shown on the drawings or directed by the Engineer, trees shall be uprooted or cut down as near to ground level as is possible. The rates entered in the Bill of Quantities shall include for cutting down, removing branches and foliage, cutting useful timber into suitable lengths, loading, transporting not more than 1 km. and stacking or disposing off all as directed by the Engineer.

For the purpose of measurement trees cut down shall be classified according to their girth at 1 metre above ground level, the cost of grubbing up roots shall be deemed to be covered by the rate for felling trees.

206. GRUBBING-UP ROOTS

Stumps and tree roots shall, unless otherwise directed, be grubbed up, blasted, burnt or removed and disposed of in approved dumps to be provided by the Contractor. Where directed by the Engineer, the holes resulting from grubbing up shall be filled with approved materials, which shall be deposited and compacted in layers not exceeding 225mm loose depth, to the same dry density as that of the adjoining soil. For the purpose of measurement, tree roots shall be classified according to the mean diameter of the stump measured across the cut.

207. WEED CONTROL

The Contractor shall take all necessary precautions against the growth on the site of weeds and remove them as necessary throughout the period of works and maintenance.

The finished base of all footways and elsewhere as directed shall be sprayed with an approved persistent total herbicide at the rate recommended by the manufacturer. The application shall be by an even spray in a high volume of water at about 0.7 to 0.11 litres per square metre. After this application the footways shall receive at least two further waterings before the surface is sealed.

3. EXCAVATION

301. DEFINITION AND CLASSIFICATION OF EXCAVATED MATERIALS

Excavation in the Bills of Quantities shall be classified in two categories:-

1) **Common Excavation**

Any material which in the opinion of the Engineer can be excavated by use of pickaxes and hand levers shall be classified as common excavation. Waterlogged material shall be included in this class. Murram in any form shall be classified as common excavation.

2) **Rock**

The decision of the Engineer in classifying rock shall be final and binding.

Rock in the Bill of Quantities will be itemised in three classes: -

Class 'A'

Soft rock of the type known locally as 'tuff' which in the opinion of the Engineer cannot be considered as hard rock but which considerably increases the amount of labour needed for its removal shall be known as Class 'A' rock.

Class 'B'

Very weathered phonolite lava containing many fissures and faults shall be known as hard rock. This type of rock contains stones and boulders of unweathered or incompletely formed blacktrap or lava. A boulder or outcrop of hard rock 1.5 cubic metres or less and grey or green building stone in a formation which is massive and geologically homogeneous, will be deemed to be Class 'B' rock.

Class 'C'

Phonolite in a formation which is massive and geologically homogeneous shall be known as Class 'C' rock.

302. STORAGE AND HANDLING OF EXPLOSIVES AND BLASTING

The removal of hard materials by use of explosives subject to compliance by the Contractor in all respects with the Explosives Laws of Kenya.

In the Bill of Quantities hard material is classified as rock where blasting will be permitted subject to this clause.

The Contractor shall provide proper buildings or magazines in suitable positions for the storage of explosives in manner and quantities to be approved; he shall also be responsible for the prevention of any unauthorised issue or improper use of any explosives brought on the works and shall employ only licensed and responsible men to handle explosives for the purpose of the works.

The shots shall be properly loaded and tamped and where necessary, the Contractor shall use heavy mesh blasting nets. Blasting shall be restricted to such periods and such parts of

the works as the Engineer may prescribe. If, in the opinion of the Engineer, blasting would be dangerous to persons or property or to any finished work or is being carried out in a reckless manner, he may prohibit it, and order the rock to be excavated by other means and payment will be made at the rate for rock for excavation where blasting is permitted. The use of explosives by the Contractor in large blasts, as in seams, drifts, pits, or large holes, is prohibited unless authorized in writing by the Engineer. In the event of wasting of rock through any such blasting, the Contractor shall if required by the Engineer, furnish an equivalent amount of approved materials for fill, 1 cubic metre of rock in-situ being taken to equal 1.5 cubic metre of material in embankment.

303. EXCAVATION FOR FILL

Where excavation reveals a combination of suitable and unsuitable materials, the Contractor shall, wherever the Engineer considers it practicable, carry out the excavation in such a manner that the suitable materials are placed separately for use in the works without contamination by the unsuitable materials.

If any suitable material excavated from within the site is, with the agreement of the Engineer, taken by the Contractor for his use, sufficient suitable filling material to occupy after specified compaction, a volume corresponding to that which the excavated material occupied, shall, unless otherwise directed by the Engineer be provided by the Contractor from his own sources.

No excavated material shall be dumped or run to spoil except on the direction or with the permission of the Engineer who may require material which is unsuitable to be retained on site. Material used for haul roads shall not be re-used without the permission of the Engineer.

304. COMPACTION OF FILL

All materials used in fill shall be compacted to specification by plant approved by the Engineer for that purpose. Maximum compacted thickness of such layers shall not be more than 200mm.

Work on the compaction of plastic materials for fill shall proceed as soon as practicable after excavation and shall be carried out only when the moisture content is not greater than 2 per cent above the plastic limit for that material. Where the moisture content of plastic material as excavated is higher than this value the material shall be run to spoil and an equal volume of material suitable for filling shall be replaced, unless the Contractor prefers, at his own expense, to wait until the material has dried sufficiently for acceptance again as suitable material.

Nevertheless, if with any material the Engineer doubts whether compaction will be obtained within the above moisture limits he may require compaction to proceed only when the limits of moisture content for the compaction of non-plastic materials are within the range of the optimum moisture content and 3 per cent below the optimum moisture content as determined by the laboratory compaction test method described in British Standard 1377: Methods of Test for Soil Classification and Compaction.

If any such non-plastic material on excavation is too wet for satisfactory compaction and the Engineer orders the moisture content to be lowered or raised, such work shall be treated as included in the rates. All adjustments of moisture content shall be carried out in such a way that the specified moisture content remains uniform throughout compaction.

Work shall be continued until a state of compaction is reached throughout the fill, which shall have relative compaction determined according to B.S. 1377 not less than 85% of maximum dry density at optimum moisture contents. For excavation under Roads, House Drives and Car Parks the backfilling shall be compacted in 150mm layer to 100% maximum dry density.

If with non-plastic materials the compacted material has become drier in the interval between the completion of compaction and the measurement of the state of compaction, then the moisture content to be used for the calculation of the air content shall be the mean moisture content for the compaction of such materials as specified above.

305. EMBANKMENTS OVER SEWERS

In carrying embankments over sewer pipes, care shall be taken by the Contractor to have the embankments brought up equally on both sides and over the top of any such structures. Earth embankments shall be formed and compacted in layers of 200mm as the Engineer may direct. The filling immediately adjacent to structures shall be deposited and compacted in accordance with the drawings and approved by the Engineer. The cost of these works shall be included in the prices entered in the Bill of Quantities for the excavations from which embankments are formed.

306. STONE REVETMENTS (STONE PITCHING)

Where shown on the drawings, the slopes of embankments, rivers, streams, watercourses and other surfaces shall be protected against water or other action by hand-set stone facing set on end. The larger stones shall be roughly dressed on the bed and face, and roughly square to the full depth of the joints. No rounded boulder shall be used, or stones less than 225mm in depth of 0.05 cubic metre in volume. The stones shall be laid to break bond, and shall be well bedded on to a 75mm layer of gravel or fine rubble rammed to a uniform surface and the whole work finished to the satisfaction of the Engineer. Where required, a trench shall be excavated at the bottom of the slope to such a depth as will ensure a safe foundation for the revetment.

307. TIPPED REFUSE ON SITE

Tipped refuse other than artificial deposits of industrial waste or shale found on the site shall be removed and disposed off in a spoil heap to be provided by the Contractor.

308. REMOVAL OF INDUSTRIAL WASTE, ETC.

Artificial deposits of industrial waste or shale found on the site shall be removed and disposed off as directed by the Engineer. Should any particular deposits consist of or contain material which in the opinion of the Engineer is suitable for incorporation in fills, all such material shall be used accordingly and deposited in layers and compacted as specified. The prices entered in the Bill of Quantities for the excavation of the material shall include loading, transportation, disposal and compaction of same as and where directed.

309. LAND SLIPS

Remedial works and/or the removal of materials in slips, slides or subsidences and overbreaks of rock extending beyond the lines and slopes, or below the levels shown on the drawings or required by the Engineer, will not be paid for.

310. CLASSIFICATION OF MATERIAL FROM SLIPS

The classification of material from slips or slides will be in accordance with its condition at the time of removal, regardless of prior condition. Measurement of overbreak in rock excavation shall be that of the space originally occupied by the material before the slide occurred and regardless of its subsequent classification.

311. BORROW PITS

Where for any reason, it becomes necessary to form borrow pits, these shall be located and the work executed in all respects to the instructions of the Engineer. They shall be regular in width and shape and admit of ready and accurate measurement, and shall be properly graded and drained and finished with neatly trimmed slopes.

312. STREAMS, WATERCOURSES AND DITCHES

Excavations carried out in the permanent diversion, enlargement, deepening, or straightening of streams, watercourses, or ditches shall be performed as directed by the Engineer. The rates for such excavations shall include for excavated materials and all pumping, timbering works, and materials necessary for dealing with the flow of water.

313. FILLING OLD WATERCOURSES

Where watercourses have to be diverted from the sites of embankments or other works, the original channels shall be cleared of all vegetable growths and soft deposits and carefully filled in with approved materials deposited and compacted as directed by the Engineer.

314. OPEN DITCHES

Open ditches for drainage purposes shall be cut where and of such cross section as the Engineer shall direct and where so required by him they shall be constructed before the cuttings are opened or the embankments begin. The sides shall be dressed fair throughout and the bottom accurately graded so as to carry off the water to the outlet to be provided. The material excavated from the ditches shall be disposed of as directed by the Engineer.

315. CLEARING EXISTING DITCHES

Where directed by the Engineer, existing ditches shall be cleared by removing vegetable growths and deposits. The sides shall be shaped fair throughout and the bottoms properly graded. Material removed from existing ditches shall be disposed of in tips provided by the Contractor. The rates included in the Bill of Quantities for clearing ditches shall include for maintaining and keeping clean until and up to maintenance period.

316. EXCAVATION FOR FOUNDATIONS BELOW OPEN WATER

The rates for excavation for foundations below the water level shall include for the cost of all temporary close timbering and shoring, sheet piling, coffer dams, caissons, pumps and other special appliances required and for the draining of any water in the excavation.

317. TRENCHES OF GREATER WIDTH AND DEPTH THAN NECESSARY

The Contractor shall not be entitled to payment in respect of excavation to any greater extent, whether horizontally or vertically, than is necessary to receive any structure for which the excavation is intended, except where a separate item is provided for additional excavation for working space, timbering, or other temporary work. Excavation to a greater depth or width than directed shall be made good with suitable materials to the satisfaction of the Engineer and at the Contractor's cost.

318. SUPPORTS FOR TRENCHES

The sides of trenches shall where necessary be adequately supported to the satisfaction of the Engineer by timber or other approved means.

319. PROVISION OF SPOIL HEAPS

The Contractor shall provide spoil heaps at his own expense for the disposal of surplus material and all rubbish collected when clearing the site and during the construction of the works. The sites for these shall be approved by the Engineer.

320. USE OF VIBRATORY COMPACTION PLANT

Where vibratory rollers or other vibratory compaction plant is used, the mechanism for vibration shall be kept working continuously during compaction operations, except during periods when the Engineer permits or directs discontinuance of vibration.

Unless otherwise permitted by the Engineer, the frequency for vibration shall be maintained within the range of amplitude and frequency recommended by the manufacturers of the plant for the material to be compacted. The frequency shall be recorded by a tachometer indicating speed of rotation of any shaft producing vibrations.

321. WATER IN EXCAVATIONS

All excavations shall be kept free from water, from whatever source, at all times during construction of works until in the opinion of the Engineer, any concrete or other works therein are sufficiently set. The Contractor's rates are deemed to cover compliance with this requirement.

The Contractor shall construct any sumps or temporary drains that the Engineer may deem necessary and shall be responsible for the removal and disposal of all water entering the excavations from whatever source and shall deal with and dispose of such water in a manner approved by the Engineer so as to ensure that excavations are kept dry.

The Contractor shall provide all plant, labour and materials required for such work and all costs incurred shall be deemed to be included in his rates for excavation.

4. CONCRETE

SCOPE OF SECTION

This section covers the materials, design of mixes, mixing, transport, placing, compaction and curing of concrete and mortar required in the Works. It also covers formwork and reinforcement for concrete.

DEFINITIONS

Structural concrete is any class of concrete which is used in reinforced, prestressed or unreinforced concrete construction, which is subject to stress.

Non-structural concrete is composed of materials complying with the Specification but for which no strength requirements are specified and which is used only for filling voids, blinding foundations and similar purposes where it is not subjected to significant stress.

A **formed surface** is a face which has been cast against formwork.

An **unformed surface** is a horizontal or nearly horizontal surface produced by screeding or trowelling to the level and finish required.

A **pour** refers to the operation of placing concrete into any mould, bay or formwork, etc. and also to the volume which has to be filled. Pours in vertical succession are referred to as lifts.

401. THE DESIGN OF CONCRETE MIXES

a) Cement

Cement for structural concrete shall be CEMI – 42.5 to KS EAS 18-1 and KS EAS 183.

b) Classes of Concrete

The classes of structural concrete to be used in the works shall be those shown on the Drawings and designated in Table 4.1, in which the class designation includes two figures. The first figure is the nominal strength at 28 days expressed in N/mm² and the second figure is the maximum nominal size of aggregate in the mix expressed in millimetres.

c) Design of Proposed Mixes

The Contractor shall design all the concrete mixes called for on the Drawings, making use of the ingredients which have been approved by the Engineer for use in the Works and in compliance with the following requirements:-

Table 4.1 - CONCRETE CLASSES AND STRENGTHS

Class of Concrete	Nominal Strength N/mm ²	Maximum Nominal Size of Aggregate mm	Maximum Water / Cement Ratio		Trial Mixes Target Mean Strength (Clause 401 c) N/mm ²	Early Works Test Cubes (Clause 401 d)	
			A	B		Any one Cube N/mm ²	Average of any Group of 4 Cubes N/mm ²
10/75	10	75	0.60	0.55	13.5	8.5	13.3
15/75	15	75	0.60	0.50	21.5	12.8	20.0
15/40	15	40	0.60	0.50	21.5	12.8	20.0
15/20	15	20	0.57	0.50	21.5	12.8	20.0
20/40	20	40	0.55	0.48	31.5	17.0	27.5
20/20	20	20	0.53	0.48	31.5	17.0	27.5
20/10	20	10	0.50	0.48	31.5	17.0	27.5
25/40	25	40	0.52	0.46	36.5	21.3	32.5
25/20	25	20	0.50	0.46	36.5	21.3	32.5
25/10	25	10	0.48	0.46	36.5	21.3	32.5
30/40	30	40	0.50	0.45	41.5	25.5	37.5
30/20	30	20	0.48	0.45	41.5	25.5	37.5
30/10	30	10	0.47	0.45	41.5	25.5	37.5
40/20	40	20	0.46	0.43	51.5	34.0	47.5
40/10	40	10	0.45	0.43	51.5	34.0	47.5

- NOTES:**
- Under water/cement ratio, column A applies to moderate and intermediate exposure, and column B applies to severe exposure. See NOTE after Table 4.2.
 - In case of concrete having a maximum aggregate size of 40mm or less, 150mm cubes should be used.

In case of concrete having a 75mm or larger aggregate, 200mm cubes should be used.

- The aggregate portion shall be well graded from the nominal maximum size of stone down to the 150 micron size.
- The cement content shall be such as to achieve the strengths called for in Table 4.1 but in any case not less than the minimum necessary for impermeability and durability shown in Table 4.2.
- The workability shall be consistent with ease of placing and proper compaction having regard to the presence of reinforcement and other obstructions.

- iv) The water/cement ratio shall be the minimum consistent with adequate workability but in any case not greater than that shown in Table 4.1 taking due account of any water contained in the aggregates. The Contractor shall take into account that this requirement may in certain cases require the inclusion of a workability agent in the mix.
- v) The drying shrinkage determined in accordance with BS 1881 shall not be greater than 0.05 percent.

Table 4.2 - MINIMUM CEMENT CONTENT

Minimum Cement Content - kg/m ³ of Compacted Concrete			
Class of Concrete	Moderate Exposure	Intermediate Exposure	Severe Exposure
10/75,15/75	200	220	270
15/40, 20/40, 25/40, 30/40	240	270	290
15/20, 20/20, 25/20, 30/20	260	300	330
40/20	300	320	330
20/10, 25/10, 30/10	300	340	390
40/10	310	340	390

Note: the minimum cement contents shown in the above table are required in order to achieve impermeability and durability. In order to meet the strength requirements in the Specification higher contents may be required.

The categories applicable to the Works are based broadly on the factors listed hereunder:

- Moderate exposure Surface sheltered from severe rain; buried concrete, concrete continuously under water
- Intermediate exposure Surface exposed to driving rain; alternate wetting and drying; traffic; corrosive fumes; heavy condensation
- Severe exposure Surface exposed to sea water, moorland water having a pH of 4.5 or less, groundwater containing sulphates.

c) Trial Mixes

At least six weeks before commencing placement of concrete in the Permanent Works trial mixes shall be prepared for each class of concrete specified.

For each mix of concrete for which the Contractor has proposed a design, he shall prepare three separate batches of concrete using the materials which have been approved for use in the works and the mixing plant which he proposes to use for the Works. The volume of each batch shall be the capacity of the concrete mixer proposed for full production.

Samples shall be taken from each batch and the following action taken, all in accordance with BS 1881:-

- i) The slump of the concrete shall be determined.
- ii) Six test cubes shall be cast from each batch. In the case of concrete having a maximum aggregate size of 40mm or less, 150mm cubes shall be used. In the case of concrete containing 75mm or larger aggregate, 200mm cubes shall be used and in addition any pieces of aggregate retained on a 53mm BS sieve shall be removed from the mixed concrete before casting the cubes.
- iii) Three cubes from each batch shall be tested for compressive strength at seven days and the remaining three at 28 days.
- iv) The density of all the cubes shall be determined before the strength tests are carried out.

Subject to the agreement of the Engineer, the compacting factor apparatus may be used in place of a slump cone. In this case the correlation between slump and compacting factor shall be established during preparation of the trial mixes.

The average strength of the nine cubes tested at 28 days shall be not less than the target mean strength shown in Table 4.1.

The Contractor shall also carry out tests to determine the drying shrinkage of the concrete unless otherwise directed by the Engineer.

Based on the results of the tests on the trial mixes, the Contractor shall submit full details of his proposals for mix design to the Engineer, including the type and source of each ingredient, the proposed proportions of each mix and the results of the tests on the trial mixes.

If the Engineer does not agree to a proposed concrete mix for any reason, the Contractor shall amend his proposals and carry out further trial mixes. No mix shall be used in the works without the written consent of the Engineer.

d) Quality Control of Concrete Production

i) Sampling

For each class of concrete in production at each plant for use in the works, samples of concrete shall be taken at the point of mixing and/or of deposition as instructed by the Engineer, all in accordance with the sampling procedures described in BS 1881 and with the additional requirements as set out below.

Six number 150mm or 200mm cubes as appropriate shall be made from each sample and shall be cured and tested all in accordance with BS 1881, two at seven days and the other four at 28 days.

Each sample shall be taken from one batch selected at random and at intervals such that each sample represents not more than 20m³ of concrete unless the Engineer agrees to sampling at less frequent intervals.

Until compliance with the Specification has been established the frequency of sampling shall be three times that stated above or such lower frequency as may be instructed by the Engineer.

ii) Testing

- 1) The slump or compacting factor of the concrete shall be determined for each batch from which samples are taken and in addition for other batches at the frequency instructed by the Engineer.

The slump of the concrete in any batch shall not differ from the value established by the trial mixes by more than 25mm or one third of the value, whichever is the greater.

The variation in value of the compacting factor, if used in place of a slump value, shall be within the following limits:

For value of 0.9 or more +0.03

For value of between 0.8 and 0.9 +0.04

For values of 0.8 or less +0.05

- 2) The water/cement ratio as estimated from the results of (a) above, determined by samples from any batch shall not vary by more than five per cent from the value established during the trial mixes.

- 3) The air content of air entrained concrete in any batch shall be within 1.5 units of the required value and the average value of four consecutive measurements shall be within 1.0 unit of the required value, expressed as a percentage of the volume of freshly mixed concrete.

- 4) Until such time as sufficient test results are available to apply the method of control described in (e) below, the compressive strength of the concrete at 28 days shall be such that no single result is less than the value shown in Table 4.1 under the heading early works test cubes' and also that the average value of any four consecutive results is not less than the value shown in Table 4.1 under the same heading.

The 7-day cube result may be used as an early strength indicator, at the discretion of the Engineer.

- 5) When test cube results are available for at least 20 consecutive batches of any class of concrete mixed in any one plant, the average of any four consecutive results at 28 days shall exceed the nominal strength by not less than half the current margin (Table 4.3) and each individual result shall not be less than 85 per cent of the nominal strength.

The current margin shall be defined as 1.64 times the standard deviation of cube tests on at least 20 separate consecutive batches produced from one plant over a period exceeding five days but not exceeding six months or on at least 50 separate consecutive batches produced from one plant over a period not exceeding 12 months. If both figures are available, the smaller shall be taken.

The current margin shall in any case not be less than the figure given in Table 4.3.

Table 4.3 - MINIMUM CURRENT MARGIN FOR TEST CUBES

	Minimum Current Margin for		
	10N/mm ²	15N/mm ² & above	20N/mm ²
After 20 batches	3.3	5	7.5
After 50 batches	1.7	2.5	3.8

Failure to comply with requirements:

If any one test cube result in a group of four consecutive results is less than 85% of the nominal strength but the average of the group of which it is part satisfies the strength requirement, then only the batch from which the failed cube was taken shall be deemed not to comply with the Specification.

If more than one cube result in a group of four consecutive results is less than 85% of the nominal strength or if the average strength of the group fails to satisfy the strength requirement then all the batches between those represented by the first and last cubes in the group shall be deemed not to comply with the Specification, and the Contractor shall immediately adjust the mix design subject to the agreement of the Engineer to restore compliance with the Specification. After adjustment of the mix design the Contractor will again be required to comply with sub-clauses 401(b) and 401(c) of this Section of the Specification.

The Contractor shall take necessary action to remedy concrete which does not comply with this Specification. Such action may include but is not necessarily confined to the following:-

- i) Increasing the frequency of sampling until control is again established.
- ii) Cutting test cores from the concrete and testing in accordance with SRN 117.
- iii) Carrying out strengthening or other remedial work to the concrete where possible or appropriate.
- iv) Carrying out non-destructive testing such as load tests on beams.
- v) Removing the concrete.

402. MIXING CONCRETE

Before any plant for batching, mixing, transporting, placing, compacting and finishing concrete is ordered or delivered to site, the Contractor shall submit to the Engineer full details including drawings of all the plant which he proposes to use and the arrangements he proposes to make.

Concrete for the Works specifically for Treatment Works Units and Storage Reservoirs shall be and mixed using an automatic batching plant in one or more central location. If the Contractor proposes to use ready mixed concrete he shall submit to the Engineer for his approval full details and test results of the concrete mixes. The Engineer may approve the use of ready mixed concrete provided that:

- a) the proposed mixes, the material to be used and the method of storage and mixing comply with the requirements of the Specification;
and
- b) adequate control is exercised during mixing.

Approval for the use of ready mixed concrete may be withdrawn if the Engineer is not satisfied with the control of the materials being used and control during mixing.

The mixing of concrete shall be carried out at central plant located at a site remote from place of discharge of mixed concrete. The mixed concrete shall be transported from the central plant using transit lorry mixers and/or agitator trucks.

Batching and mixing plants shall be modern efficient equipment complying with the requirements of SRN 118 and capable of producing a uniform distribution of the ingredients throughout the mass. Truck mixes shall comply with the requirements of SRN 121 and shall only be used with the prior agreement of the Engineer. If the plant proposed by the Contractor does not fall within the scope of SRN 118, it shall have been tested in accordance with SRN 119 and shall have a mixing performance within the limits specified in SRN 118.

All mixing operations shall be under the control of an experienced supervisor.

The aggregate storage bins shall be provided with drainage facilities arranged so that drainage water is not discharged to the weigh hoppers. Each bin shall be drawn down at least once per week and any accumulations of mud or silt removed.

Cement and aggregate shall be batched by weight. Water may be measured by weight or volume.

The weighing and water dispensing mechanisms shall be maintained in good order. Their accuracy shall be maintained within the tolerances described in SRN 118 and checked against accurate weighs and volumes when required by the Engineer.

The weighs of cement and of each size of aggregate as indicated by the mechanisms employed shall be within a tolerance of plus or minus two percent of the respective weights per batch agreed by the Engineer.

The Contractor shall provide standard test weights at least equivalent to the maximum working load used on the most heavily loaded scale and other auxiliary equipment required for checking the satisfactory operation of each scale or other measuring device. Tests shall be made by the Contractor at least once a week or at intervals to be determined by the Engineer and shall be carried out in his presence. For the purpose of carrying out these tests, there shall be easy access for personnel to the weigh hoppers. The Contractor shall furnish the Engineer with copies of the complete results of all check tests and shall make any adjustments, repairs or replacements necessary to ensure satisfactory performance.

The nominal drum or pan capacity of the mixer shall not be exceeded. The turning speed and the mixing time shall be as recommended by the manufacturer, but in addition, when water is the last ingredient to be added, mixing shall continue for at least one minute after all the water has been added to the drum or pan.

The blades of pan mixers shall be maintained within the tolerances specified by the manufacturer of the mixer and the blades shall be replaced when it is no longer possible to maintain the tolerances by adjustment.

Mixers shall be fitted with an automatic recorder registering the number of batches discharged.

The water to be added to the mix shall be reduced by the amount of free water contained in the coarse and fine aggregates. This amount shall be determined by the Contractor by a method agreed by the Engineer immediately before mixing begins each day and thereafter at least once per hour during concreting and for each delivery of aggregates during concreting. When the correct quantity of water, determined as set out in the Specification, has been added to the mix, no further water shall be added, either during mixing or subsequently.

After mixing for the required time, each batch shall be discharged completely from the mixer before any materials for the succeeding batch are introduced.

Mixers which have been out of use for more than 30 minutes shall be thoroughly cleaned before any fresh concrete is mixed and thereafter the first batch of concrete through the mixers shall contain only half the normal quantity of coarse aggregate. This batch shall be mixed for one minute longer than the time applicable to a normal batch.

Mixers shall be cleaned out before changing to another type of cement.

403. HAND-MIXED CONCRETE

Concrete for structural purposes shall not be mixed by hand. Where non-structural concrete is required, hand mixing may be carried out subject to the agreement of the Engineer.

The mixing shall be done on a hard impermeable surface. The materials shall be turned over not less than three times dry, water shall then be sprayed on and the materials again turned over not less than three times in a wet condition and worked together until a mixture of uniform consistency is obtained.

For hand mixed concrete the specified quantities of cement shall be increased by 10% and not more than 0.5 cubic metre shall be mixed at one time. During windy weather efficient precautions shall be taken to prevent cement from being blown away during the process of gauging and mixing.

404. TRANSPORT OF CONCRETE

The concrete shall be discharged from the mixer and transported to the Works by means which shall prevent adulteration, segregation or loss of ingredients, and which shall ensure that the concrete is of the required workability at the point and time of placing. The loss of slump between discharge from the mixer and placing shall not exceed 25mm. The mixed concrete shall be transported using agitator trucks or transit truck mixers. The agitating speed of the drum shall be between 2 and 4 rpm. The interval between feeding of water into the mixer drum and final discharging of the concrete shall not exceed one hour.

The time elapsed between mixing and placing a batch of concrete shall be as short as practicable and in any case not longer than will permit completion of placing and compaction before the onset of initial set. If the placing of any batch of concrete is delayed beyond this period, the concrete shall not be placed in the Works.

405. PLACING OF CONCRETE

a) Consent for Placing

Concrete shall not be placed in any part of the Works until the Engineer's consent has been given in writing, and the Contractor shall give the Engineer at least 1 full working day's notice of his intention to place concrete.

If concrete placing is not commenced within 24 hours of the Engineer's consent the Contractor shall again request consent as specified above.

b) Preparation of Surface to Receive Concrete

Excavated surfaces on which concrete is to be deposited shall be prepared as set out in Section 3 of this Specification.

Existing concrete surfaces shall be prepared as set out in Clause 414. Before deposition of further concrete they shall be clean, hard and sound and shall be wet but without any free-standing water.

Any flow of water into an excavation shall be diverted through proper side drains to a sump, or be removed by other suitable methods which will prevent washing away the freshly deposited concrete or any of its constituents. Any underdrains constructed for

this purpose shall be completely grouted up when they are no longer required by a method agreed by the Engineer.

Unless otherwise instructed by the Engineer surfaces against which concrete is to be placed shall receive a prior coating of mortar mixed in the proportions similar to those of the fines portion in the concrete to be placed. The mortar shall be kept ahead of the concrete. The mortar shall be well worked into all parts of the excavated surface and shall not be less than 5mm thick.

If any fissures have been cleaned out as described in Section 3 of this Specification they shall be filled with mortar or with concrete as instructed by the Engineer.

The amount of mortar placed at any one time shall be limited so that it does not dry out or set before being covered with concrete.

c) Chutes

In general, transportation of concrete by the use of chutes will not be permitted unless approved by the Engineer. The chute shall have a section with round corners and shall have a proper fixed slope so as to allow the concrete to flow satisfactorily and without segregation. The lower end of chute shall be provided with a drop chute not less than 0.6m in height to avoid segregation of falling concrete. The height of drop shall not exceed 1.5m. Chutes shall be protected from direct sunlight, wind and rain.

d) Concrete Pump or Placer

The type and capacity of pump shall be determined to meet the specified requirements, taking into account the placing speed, construction schedule, quality of concrete, location to which concrete is poured, etc. Diameter of the delivery pipes shall be not smaller than 3 times of the maximum size of aggregates to be used in the concrete.

Delivery pipes shall be so installed as to permit easy removal. Before starting the pump or placer operation, about one cubic metre of mortar with the same proportion of water, admixture, cement and fine aggregate as designated for the regular concrete mix shall be passed through the pipe. The pipe shall be set as straight and horizontally as possible to prevent clogging of the concrete mix in the pipe. The supports of the pipe line shall be stiff enough to fix the pipes firmly without adverse effect on forms and reinforcing steel already set in position. Care shall be taken to prevent leakage of the concrete mix from the pipe line or any other part.

Air boosters shall not be used except in conditions where the outlet of the pipe is completely embedded at least 2 metres in fresh concrete.

e) Placing Procedures

The concrete shall be deposited as nearly as possible in its final position. It shall be placed so as to avoid segregation of the concrete and displacement of the reinforcement, other embedded items, or formwork. It shall be brought up in layers approximately parallel to the construction joint planes and not exceeding 500mm in compacted thickness unless otherwise permitted or directed by the Engineer, but the layers shall not be thinner than four times the maximum nominal size of aggregate.

Layers shall be placed so that they do not form feather edges nor shall they be placed on a previous layer which has taken its initial set. In order to comply with this requirement, a layer may be started before completion of the preceding layer.

All the concrete in a single bay or pour shall be placed in a continuous operation. It shall be carefully worked round all obstructions, irregularities in the foundations and the like so that all parts are completely full of compacted concrete with no segregation

or honeycombing. It shall also be carefully worked round and between waterstops, reinforcement, embedded steelwork and similar items which protrude above the surface of the completed pour.

All work shall be completed on each batch of concrete before its initial set commences and thereafter the concrete shall not be disturbed before it has set hard. No concrete that has partially hardened during transit shall be used in the Works and the transport of concrete from the mixer to the point of placing shall be such that this requirement can be complied with.

Concrete shall not be placed during rain which is sufficiently heavy or prolonged as to wash mortar from coarse aggregate on the exposed faces of fresh concrete. Means shall be provided to remove any water accumulating on the surface of the placed concrete. Concrete shall not be deposited into such accumulation of water.

In drying weather, covers shall be provided for all fresh concrete surfaces which are not being worked on. Water shall not be added to concrete for any reason.

When concrete is discharged above its place of final deposition, segregation shall be prevented by the use of chutes, downpipes, trunking, baffles or other appropriate devices, as approved by the Engineer.

Forms for walls, columns and other thin sections of significant height shall be provided with openings or other devices that will permit the concrete to be placed in a manner that will prevent segregation and accumulations of hardened concrete on the formwork or reinforcement above the level of the placed concrete.

When it is necessary to place concrete under water the Contractor shall submit to the Engineer his proposals for the method and equipment to be employed. The concrete shall be deposited either by bottom-discharging watertight containers or through funnel-shaped tremies which are kept continuously full with concrete up to level above the water and which shall have the discharging bottom fitted with a trapdoor and immersed in the concrete in order to reduce to a minimum the contact of the concrete with the water. Special care shall be taken to avoid segregation.

If the level of concrete in a tremie pipe is allowed to fall to such an extent that water enters the pipe, the latter shall be removed from the pour and filled with concrete before being again lowered into the placing position. During and after concreting under water, pumping or dewatering in the immediate vicinity shall be suspended if there is any danger that such work will disturb the freshly placed concrete.

f) Interruptions to placing

If concrete placing is interrupted for any reason and the duration of the interruption cannot be forecast or is likely to be prolonged, the Contractor shall immediately take the necessary action to form a construction joint so as to eliminate as far as possible feather edges and sloping top surfaces and shall thoroughly compact the concrete already placed in accordance with Clause 406. All work on the concrete shall be completed while it is still plastic and it shall not thereafter be disturbed until it is hard enough to resist damage. Plant and materials to comply with this requirement shall be readily available at all times during concrete placing.

Before concreting is resumed after such an interruption the Contractor shall cut out and remove all damaged or uncompacted concrete, feather edges or any other undesirable features and shall leave a clean sound surface against which the fresh concrete may be placed.

If it becomes possible to resume concrete placing without contravening the Specification and the Engineer consents to a resumption, the new concrete shall be thoroughly worked in and compacted against the existing concrete so as to eliminate any cold joints.

g) Dimensions of Pours

Unless otherwise agreed by the Engineer, pours shall not be more than two metres high and shall as far as possible have a uniform thickness over the plan area of the pour. Concrete shall be placed to the full planned height of all pours except in the circumstances described in sub-clause 405(d).

The Contractor shall plan the dimensions and sequence of pours in such a way that cracking of the concrete does not take place due to thermal or shrinkage stresses.

h) Placing Sequence

The Contractor shall arrange that as far as possible the intervals between placing successive lifts of concrete in one section of the Works are of equal duration. This duration shall normally be not less than three or more than seven days under temperate weather conditions unless otherwise agreed by the Engineer.

Where required by the Engineer to limit the opening of construction joints due to shrinkage, concrete shall not be placed against adjacent concrete which is less than 21 days old.

When the drawings call for contraction gaps in concrete, these shall be of the widths and in the locations shown on the drawings and they shall not be filled until the full time interval shown on the drawings has elapsed.

406. COMPACTION OF CONCRETE

The concrete shall be fully compacted throughout the full extent of the placed layer. It shall be thoroughly worked against the formwork and around any reinforcement and other embedded items, without displacing them. Particular care shall be taken at arises and other confined spaces. Successive layers of the same pour shall be thoroughly worked together.

Concrete shall be compacted with the assistance of mechanical immersion vibrators, unless the Engineer agrees to another method.

Immersion vibrators shall operate at a frequency of between 7,000 and 10,000 cycles per minute. The Contractor shall ensure that vibrators are operated at pressures and voltages not less than those recommended by the manufacturer in order that the compactive effort is not reduced.

A sufficient number of vibrators shall be operated to enable the entire quantity of concrete being placed to be vibrated for the necessary period and, in addition, standby vibrators shall be available for instant use at each place where concrete is being placed.

Where the concrete contains aggregate with a nominal size of 75mm or more, vibrators with a diameter of 100mm or more shall be used.

Vibration shall be continued at each point until the concrete ceases to contract, a thin layer of mortar has appeared on the surface and air bubbles have ceased to appear. Vibrators shall not be used to move concrete laterally and shall be withdrawn slowly to prevent the formation of voids.

Vibration shall not be applied by way of reinforcement nor shall vibrators be allowed to touch reinforcement or other embedded items. The vibrators shall be inserted vertically into the concrete to penetrate the layer underneath at regular spacing. The spacing shall not exceed the distance from the vibrator over which vibration is visibly effective.

407. CURING OF CONCRETE

a) General

Concrete shall be protected during the first stage of hardening from loss of moisture and from the development of temperature differentials within the concrete sufficient to cause cracking. The methods used for curing shall not cause damage of any kind to the concrete.

Curing shall be continued for as long as may be necessary to achieve the above objectives but in any case for at least seven days or until the concrete is covered by later construction whichever is the shorter period.

The above objectives are dealt with in sub-clause 407(b) and (c) but nothing shall prevent both objectives being achieved by a single method where circumstances permit.

The curing process shall commence as soon as the concrete is hard enough to resist damage from the process, and in the case of large areas or continuous pours, shall commence on the completed section of the pour before the rest of the pour is finished.

Details of the Contractor's proposals for curing concrete shall be submitted to the Engineer before the placing of concrete commences in the Works.

Formed surfaces may be cured by retaining the formwork in place for the required curing period.

If the use of the foregoing methods is inappropriate, surfaces which will not have further concrete bonded to them and which are not to receive an application of a finish may be cured by the application of a curing compound having an efficiency index of at least 90 percent. Curing compounds shall contain a fugitive dye to enable the extent of the spread to be seen easily.

Curing compound is used on surfaces exposed to the atmosphere shall contain sufficient finely divided flake aluminium in suspension to produce a complete coverage of the surface with a metallic finish when applied at the rate recommended by the manufacturer.

Curing compounds shall become stable and impervious to the evaporation of water from the concrete surface within 60 minutes of application. The material shall not react chemically with the concrete surfaces for at least the first four days of the curing period.

If instructed by the Engineer, the Contractor shall, in addition to the curing provisions set out above provide a suitable form of shading to prevent the direct rays of the sun reaching the concrete surfaces for at least the first four days of the curing period.

b) Loss of Moisture

Exposed concrete surfaces shall be closely covered with impermeable sheeting, properly secured to prevent its removal by wind and the development of air spaces beneath it. Joints in the sheeting shall be lapped by at least 300mm.

If for some reason it is not possible to use impermeable sheeting, the Contractor shall keep the exposed surfaces continuously wet by means of a water spray or by covering with a water absorbent material which is kept wet, unless this method conflicts with sub-clause 407(c).

Water used for curing shall be of the same quality as that used for concrete mixing as stated in sub-clause 701(g).

c) Limitation of Temperature Differential

The Contractor shall limit the development of temperature differentials in concrete after placing by any means appropriate to the circumstances including the following:

- i) limiting concrete temperatures at placing as set out in sub-clause 409(b);
- ii) use of low heat cement, subject to the agreement of the Engineer;
- iii) insulation of exposed concrete surface by insulating blankets. Such blankets shall have an insulation value at least equivalent to 50mm of dry mineral wool;
- iv) leaving formwork in place during the curing period. Steel forms shall be suitably insulated on the outside;
- v) preventing rapid dissipation of heat from surfaces by shielding from wind;
- vi) avoiding the use of water sprays when such use would cause rapid cooling of the surface.

408. PROTECTION OF FRESH CONCRETE

Freshly placed concrete shall be protected from rainfall and from water running over the surface until it is sufficiently hard to resist damage from these causes.

No traffic shall be allowed on any concrete surface until such time as it is hard enough to resist damage by such traffic.

Concrete placed in the Works shall not be subjected to any loading until it has attained at least its nominal strength as defined in Clause 401.

If the Contractor desires to impose loads on newly-placed concrete, he shall make at least three test cubes and cure them in the same conditions as the concrete they represent. These cubes shall be tested singly at suitable intervals in order to estimate the time at which the nominal strength is reached.

409. CONCRETING IN HOT WEATHER

a) General

The Contractor shall prevent damage to concrete arising from exposure to extreme temperatures, and shall maintain in good working order all plant and equipment required for this purpose.

In the event that conditions become such that even with the use of the equipment the requirements cannot be met, concrete placing shall immediately cease until such time as the requirements can again be met.

b) Concrete Placing in Hot Weather

During hot weather the Contractor shall take all measures necessary to ensure that the temperature of concrete at the time of placing in the Works does not exceed 30

degrees centigrade and that the concrete does not lose any moisture during transporting and placing.

Such measures may include but are not necessarily limited to the following:-

- i) Shielding aggregates from direct sunshine.
- ii) Use of a mist water spray on aggregates
- iii) Sun shields on mixing plants and transporting equipment.

- iv) Cooling the mixing water. If ice is used for this purpose it should preferably be in flake form. Lump ice shall not be allowed to enter the tank supplying the mixer drum.

- v) Covering skips closely with polythene sheet so that the latter is in contact with the concrete.

Areas in which concrete is to be placed shall be shielded from direct sunshine and rock or concrete surfaces shall be thoroughly wetted to reduce absorption of water from the concrete placed on or against them.

After concrete in any part of an area has been placed, the selected curing process shall be commenced as soon as possible. If any interval occurs between completion of placing and start of curing, the concrete shall be closely covered during the interval with polythene sheet to prevent loss of moisture.

410. FINISHES ON UNFORMED SURFACES

Horizontal or nearly horizontal surfaces which are not cast against formwork shall be finished to the class shown on the drawings and defined hereunder.

UF 1 Finish

All surfaces on which no higher class of finish is called for on the drawings or instructed by the Engineer shall be given a UF 1 finish.

The concrete shall be levelled and screeded to produce a uniform plain or ridged surface, surplus concrete being struck off by a straight edge immediately after compaction.

UF 2 Finish

This is a floated finish for roof or floor slabs and other surfaces where a hard trowelled surface is not required.

The surface shall first be treated as a Class UF 1 finish and after the concrete has hardened sufficiently, it shall be floated by hand or machine sufficiently only to produce a uniform surface free from screed marks.

UF 3 Finish

This is a hard trowelled surface for use where weather resistance or appearance is important, or which is subject to high velocity water flow.

The surface shall be floated as for a UF 2 finish but to the tolerance stated below. When the moisture film has disappeared and the concrete has hardened sufficiently to prevent laitance from being worked to the surface, it shall be steel trowelled under firm pressure to produce a dense, smooth uniform surface free from trowel marks.

Table 4.4 - SURFACE TOLERANCES

Class of Finish	Tolerance in mm. See notes		
	A	B	C
UF 1	N/A	10	+ 20 or - 10
UF 2	Nil	10	+ 20 or - 10
UF 3	Nil	5	+ 12.5 or -7.5

Notes:

1. Col. A is the maximum allowable value of any sudden change of level in the surface.
2. Col. B is the maximum allowable value of any gradual irregularity of the surface, as indicated by the gap between the surface and a three metre long straight edge or correctly shaped template placed on the surface.
3. Col. C is the maximum allowable value of the difference in level or position between a three metre long straight edge or correctly shaped template placed on the surface and the specified level or position of that surface.

Where dimensional tolerances are given on the drawings or in this Special Specification they shall take precedence over those given in Table 4.4.

411. MORTAR

This Clause covers mortar for use ahead of concrete placing, and other uses not covered elsewhere in the Specification.

Mortar shall be composed of fine aggregate complying with sub-clause 702(c) and ordinary Portland cement complying with SRN 103. The mix proportions shall be as stated on the drawings or elsewhere in this Specification or if not stated shall be one part of cement to two parts of fine aggregate by weight.

Small quantities of mortar may be hand mixed but for amounts over 0.5 cubic metre a mechanical mixer shall be used.

The water content of the mortar shall be as low as possible consistent with the use for which it is required but in any case the water/cement ratio shall not be more than 0.5.

Mortar which is specified as 'dry pack' shall be mixed with sufficient water for the mix to become cohesive but not plastic when squeezed in the hand. Dry pack mortar shall be rammed into the cavity it is required to fill, using a hand rammer with sufficient force to ensure full compaction.

412. CONCRETE FOR SECONDARY PURPOSES

- a) Non-structural concrete (NS concrete) shall be used only for non-structural purposes where shown on the drawings.

NS concrete shall be composed of ordinary Portland cement complying with SRN 103 and aggregates complying with SRN 108-111 including all-in aggregate within the grading limits of SRN 109 and SRN 111.

The weight of cement mixed with 0.3 cubic metres of combined or all-in aggregate shall not be less than 50 kg. The mix shall be proportioned by weight or by volume. The maximum aggregate size shall be 40mm nominal.

The concrete shall be mixed by machine or by hand to a uniform colour and consistency before placing. The quantity of water used shall not exceed that required to produce a concrete with sufficient workability to be placed and compacted where required. The concrete shall be compacted by hand or by mechanical vibration.

- b) No Fines concrete (NF concrete) is intended for use where a porous concrete is required and shall only be used where shown on the drawings or instructed by the Engineer.

The mix shall consist of ordinary Portland cement complying with SRN 115. The aggregate size shall be 40mm to 10mm only. The weight of cement mixed with 0.3 cubic metre of aggregate shall not be less than 50 kg. The quantity of water shall not exceed that required to produce a smooth cement paste which will coat evenly the whole of the aggregate.

413. RECORDS OF CONCRETE PLACING

Records, in a form agreed by the Engineer, shall be kept by the Contractor of the details of every pour of concrete placed in the Works. These records shall include class of concrete, location of pour, date of pour, ambient temperature and weather conditions during mixing and placing and concrete temperature at time of placing, moisture contents of aggregates, details of mixes, batch numbers, cement batch number, results of all tests undertaken, location of test cube sample points and details of any cores taken.

The Contractor shall supply to the Engineer four copies of these records each week covering work carried out the preceding week. In addition, he shall supply to the Engineer monthly histograms of all 28 day cube strengths together with accumulative and monthly standard deviations and any other information which the Engineer may require concerning the concrete placed in the works.

414. CONSTRUCTION JOINTS

Whenever concrete is to be bonded to other concrete which has hardened, the surface of contact between the sections shall be deemed a construction joint.

Where construction joints are shown on the drawings, the Contractor shall form such joints in those positions. The location of joints which the Contractor requires to make for the purpose of construction shall be subject to the agreement of the Engineer. Construction joints shall be in vertical or horizontal planes except in sloping slabs where they shall be normal to the exposed surface or elsewhere where the drawings require a different arrangement.

Construction joints shall be so arranged as to reduce to a minimum the effects of shrinkage in the concrete after placing, and shall be placed in the most advantageous positions with regard to stresses in the structures and the desirability of staggering joints.

Feather edges of concrete at joint shall be avoided and any feather edges which may have formed where reinforcing bars project through a joint shall be cut back until sound concrete has been reached.

The intersection of horizontal or near horizontal joints and exposed faces of concrete shall appear as straight lines produced by use of a guide strip fixed to the formwork at the top of the concrete lift, or by other means acceptable to the Engineer.

Construction joints formed as free surfaces shall not exceed a slope of 20 per cent from the horizontal.

The surface of the fresh concrete in horizontal or near horizontal joints shall be thoroughly cleaned and roughened by means of high pressure water and air jets when the concrete is hard enough to withstand the treatment without the leaching of cement. The surface of vertical or near vertical joints shall be similarly treated if circumstances permit the removal of formwork at a suitable time.

Where concrete has become too hard for the above treatment to be successful, the surface whether formed or free is to be thoroughly scabbled by mechanical means or wet sand blasted and then washed with clean water. The indentations produced by scabbling shall be not less than 10mm deep and shall not extend closer than 40mm to a finished face.

If instructed by the Engineer the surface of the concrete shall be thoroughly brushed with a thin layer of mortar composed of one part of cement to two parts of sand by weight and complying with Clause 411 all as set out in sub-clause 405(b) immediately prior to the deposition of fresh concrete. The mortar shall be kept just ahead of the fresh concrete being placed and the fresh layer of concrete shall be thoroughly and systematically vibrated to full depth to ensure complete bond with the adjacent layer.

No mortar or concrete may be placed in position on or against a construction joint until the joint has been inspected and passed by the Engineer.

415. EXPANSION AND CONTRACTION JOINTS

Expansion and contraction joints are discontinuities in concrete designed to allow thermal or other movements in the concrete.

Expansion joints are formed with a gap between the concrete faces to permit subsequent expansion of the concrete. Contraction joints are formed to permit initial contraction of the concrete and may include provision for subsequent filling.

Expansion and contraction joints shall be formed in the positions and in accordance with the details shown on the drawings or elsewhere in the Specifications.

416. WATERSTOPS

All references to waterstops include grout stops.

Waterstops shall be of the material and form shown on the drawings. No waterstop material shall be brought on the site until the Contractor has submitted full details of the materials he proposes to use, including samples, and these have been tested and approved by the Engineer. All samples shall be of adequate length for testing.

Waterstops shall be made of materials which are resistant to chlorides, sulphates, or other deleterious substances which may be present in the environment of the Works.

Rubber waterstops may be of natural rubber and shall have an elongation at breaking stress of at least 500 percent at 25 degrees centigrade and shall allow a joint movement of at least 50mm. Polyvinyl chloride (PVC) waterstops shall be extruded from an unfilled plasticised PVC polymer or copolymer which does not contain any reclaimed or scrap PVC. PVC waterstops shall have an elongation at breaking stress of at least 225 percent at 25 degrees centigrade and shall allow a joint movement of at least 10mm.

Low modulus waterstops shall be of rubber or PVC as described above but shall have an elongation of at least 200 percent at 25 degrees centigrade under a tensile stress of 6 N/mm² and shall allow a joint movement of at least 50mm.

Waterstops shall be supplied in lengths as long as possible consistent with ease of handling and construction requirements.

In rubber or plastic materials, joints other than butt joints shall be supplied ready made by the manufacturer. Butt joints shall be made on site in accordance with the manufacturer's instructions and with equipment supplied for the purpose by the manufacturer.

Waterstop material shall be stored carefully on site to avoid damage and contamination with oil, grease, or other pollutants. Rubber and plastic waterstops shall be stored in cool well ventilated places away from direct sunlight.

Rubber and plastic waterstops which are embedded in one side of a joint more than one month before the scheduled date of placing concrete on the other side, shall be protected from the sun.

Waterstops shall be firmly fixed in the formwork so that they cannot be displaced during concrete placing and shall be completely free of all dirt, grease, oil, etc., before placing concrete. Where eyelets are provided these shall be fully wired to the reinforcement and be the only means whereby the waterstop is fixed. In no circumstances shall a waterstop be punctured with nails etc. as a means of fixing.

Concrete shall be placed carefully round waterstops so as to avoid distortion or displacement and shall be fully compacted. Where waterstops lie in a horizontal or nearly horizontal plane the Contractor shall ensure that no voids are left on the underside of the waterstop.

Formwork around waterstops shall be carefully removed to avoid damage. If waterstops suffer any damage which cannot be properly repaired in-situ the Engineer may require a section of concrete to be removed and the waterstop replaced.

417. GROUTING OF POCKETS AND HOLES AND UNDERPINNING OF BASEPLATES

Pockets and holding-down bolt holes shall be thoroughly cleaned out using compressed air and water jet. Holes drilled by a diamond bit shall be roughened. The pockets and holes shall be filled with grout consisting of cement and clean fresh water mixed in proportion of two parts by weight of cement to one part by weight of water. The pouring of liquid grout shall cease as soon as each hole is filled and any excess grout on the surface of the concrete foundation shall be completely removed and the surface dried off before the next operation proceeds.

The space between the top surface of foundation concrete and the underside of the baseplates shall be filled with a special mortar made up in the following proportions:-

- Portland Cement 50 kg.
- Fine aggregate 50 kg.
- An additive acceptable to the Engineer to counteract shrinkage in proportions recommended by the manufacturer.

The special mortar shall be mixed with the lowest water-cement ratio which will result in a consistency of mix of sufficient workability to enable maximum compaction to be achieved.

The special mortar shall then be well rammed in horizontally below the baseplate and from one edge only until it is extruded from the other three sides. The mortar which has extruded shall then be rammed back to ensure complete support without voids.

418. REMEDIAL WORK TO DEFECTIVE SURFACES

If on stripping any formwork the concrete surface is found to be defective in any way, the Contractor shall make no attempt to remedy such defects prior to the Engineer's inspection and the receipt of any instructions which the Engineer may give.

Defective surfaces shall not be made good by plastering.

Areas of honey combing (of a mild nature) which the Engineer agrees may be repaired shall be cut back to sound concrete or to 75mm whichever is the greater distance. In the case of reinforced concrete the area shall be cut back to at least 25mm clear distance behind the reinforcement or to 75mm, whichever is the greater distance. The cavity shall have sides at right angles to the face of the concrete. After cleaning out with water and compressed air, a thin layer of cement grout shall be brushed on to the concrete surface in the cavity and it shall then be filled immediately with concrete of the same class as the main body but with aggregate larger than 20mm nominal size removed. A form shall be used against the cavity, provided with a lip to enable concrete to be placed. The form shall be filled to a point above the top edge of the cavity.

After seven days the lip of concrete shall be broken off and the surface ground smooth.

Surface irregularities which are outside the limits of tolerance set out in Clause 410 shall be ground down in the manner and to the extent instructed by the Engineer.

Severe honeycombing and defects other than those mentioned above shall be dealt with as instructed by the Engineer.

419. BENDING REINFORCEMENT

Unless otherwise shown on the drawings, bending and cutting shall comply with SRN 129.

The Contractor shall satisfy himself as to the accuracy of any bar bending schedules supplied and shall be responsible for cutting, bending, and fixing the reinforcement in accordance with the drawings. Any discrepancies should be brought to the attention of the Engineer prior to ordering the reinforcement.

Bars shall be bent cold by the application of slow steady pressure. At temperatures below 5 degrees centigrade the rate of bending shall be reduced if necessary to prevent fracture of the steel.

After bending, bars shall be securely tied together in bundles or groups and legibly labelled as set out in SRN 129.

Reinforcement shall be thoroughly cleaned and all dirt, scale, loose rust, oil and other contaminants removed before it is placed in the Works.

420. FIXING REINFORCEMENT

Reinforcement shall be securely fixed in position within a dimensional tolerance of 20mm in any direction parallel to a concrete face and within a tolerance of 5mm at right angles to a face, provided that the cover is not thereby decreased below the minimum shown on the drawings, or if not shown shall be not less than 25mm or the diameter of the bar, whichever is the greater. Cover on distribution steel shall not be less than 15mm or the diameter of the bar whichever is the greater.

Unless otherwise agreed by the Engineer, all intersecting bars shall either be tied together with 1.6mm diameter soft annealed iron wire and the ends of the wire turned into the body of the concrete, or shall be secured with a wire clip of a type agreed by the Engineer.

Spacer blocks shall be used for ensuring that the correct cover is maintained on the reinforcement. Blocks shall be as small as practicable and of a shape agreed by the Engineer. They shall be made of mortar mixed in the proportions of one part of cement to two parts of sand. Wires cast into the block for tying in to the reinforcement shall be 1.6mm diameter soft annealed iron.

Alternatively another type of spacer block may be used subject to the Engineer's agreement.

Reinforcement shall be rigidly fixed so that no movement can occur during concrete placing. Any fixings made to the formwork shall not be within the space to be occupied by the concrete currently being placed.

No splices (laps) shall be made in the reinforcement except where shown on the drawings or agreed by the Engineer. Splice lengths shall be as shown on the drawings.

Reinforcement shall not be welded except where required by the Contract or agreed by the Engineer. If welding is employed, the procedures shall be as set out in SRN 937 for gas welding or SRN 919 for metal arc welding. Full strength butt welds shall only be used for steel complying with SRN 126, and if used on high yield deformed bars complying with SRN 126 the permissible stresses in the vicinity of the weld shall be reduced to those applicable to plain bars complying with that Specification.

Mechanical splices shall not be used unless the Engineer agrees otherwise.

The Contractor shall ensure that reinforcement left exposed in the Works shall not suffer distortion, displacement or other damage. When it is necessary to bend protruding reinforcement aside temporarily, the radius of the bend shall not be less than four times the bar diameter for mild steel bars or six times the bar diameter for high yield bars. Such bends shall be carefully straightened before concrete placing continues, without leaving residual links or damaging the concrete around them. In no circumstances will heating and bending of high yield bars be permitted.

Bars complying with SRN 127 or other high tensile bars shall not be bent after placing in the Works.

Before concrete is placed in any section of the Works which includes reinforcement, the reinforcement shall be completely clean and free from all contamination including concrete which may have been deposited on it from previous operations.

The Engineer's approval for concrete placing is to be sought in writing for each pour, leaving adequate time to inspect and rectify any defects noted in the formwork, falsework, reinforcement, scaffolding, concreting arrangements, etc.

5. FORMWORK

501. FORMWORK FOR CONCRETE

Definitions

Formwork means the surface against which concrete is placed to form a face, together with all the immediate supports to retain it in position while concrete is placed.

Falsework means the structural elements supporting both the formwork and the concrete until the concrete becomes self-supporting.

A formed face is one which has been cast against formwork.

An exposed face is one which will remain visible when construction has been completed.

502. CONSTRUCTION OF FORMWORK AND FALSEWORK

Before construction begins, the Contractor shall submit to the Engineer, drawings showing details of the proposed formwork and falsework.

Formwork and falsework shall be so constructed that they will support the loads imposed on them by the fresh concrete together with additional stresses imposed by vibrating equipment and by construction traffic, so that after the concrete has hardened the formed faces shall be in the positions shown on the drawings within the tolerances set out in Clause 506.

Ground supports shall be properly founded on footings designed to prevent settlement.

Joints in formwork for exposed faces shall, unless otherwise specified, be evenly spaced and horizontal or vertical and shall be continuous or form a regular pattern.

All joints in formwork including formwork for construction joints shall be tight against the escape of cement, water and fines. Where reinforcement projects through formwork, the form shall fit closely round the bars.

Formwork shall be so designed that it may be easily removed from the work without damage to the faces of the concrete. It shall also incorporate provisions for making minor adjustments in position if required, to ensure the correct location of concrete faces. Due allowance shall be made in the position of all formwork for movement and settlement under the weight of fresh concrete.

Where overhangs in formwork occur, means shall be provided to permit the escape of air and to ensure that the space is filled completely with fully compacted concrete.

Formwork shall be provided for concrete surfaces at slopes of 30 degrees to the horizontal or steeper. Surfaces at slopes less than 20 degrees may be formed by screeding. Surfaces at slopes between 20 degrees and 30 degrees shall generally be formed unless the Contractor can demonstrate to the satisfaction of the Engineer that such slopes can be screeded with the use of special screed boards to hold the concrete in place during vibration.

Horizontal or inclined formwork to the upper surface of concrete shall be adequately secured against uplift due to the pressure of fresh concrete. Formwork to voids within the body of the concrete shall also be tied down or otherwise secured against floating.

The internal and external angles on concrete surfaces shall be formed with fillets and chamfers of the sizes shown on the drawings unless otherwise instructed by the Engineer.

Supports for formwork for non-water retaining structures may be bolted to previously placed concrete provided the type of bolt used is acceptable to the Engineer. If metal ties through the concrete are used in conjunction with bolts, the metal left in shall not be closer than 50mm to the face of the concrete.

Supports for formwork for water retaining structures may be bolted to previously placed concrete provided the type of bolts and positions of fixing are acceptable to the Engineer. After concreting the Contractor shall remove all support bolts and seal all holes with well rammed cement/sand mortar containing approved waterproofing cement additive. Metal ties which would be left in the concrete shall not be permitted.

Formwork shall not be re-used after it has suffered damage which in the opinion of the Engineer is sufficient to impair the finished surfaces of the concrete.

Where circumstances prevent easy access within the form for cleaning and inspection, temporary openings for this purpose shall be provided through the formwork.

Shear keys shall be provided in all construction joints of the size and shape indicated on the drawings.

Where precast concrete elements are specified for use as permanent formwork, or proposed by the Contractor and agreed by the Engineer, they shall comply with the requirements of the Specification. Such elements shall be set true to line and level within the tolerances prescribed for the appropriate class of finish in Clause 506 and fixed so that they cannot move when concrete is placed against them.

503. PREPARATION OF FORMWORK

Before any reinforcement is placed into position within formwork, the latter shall be thoroughly cleaned and then dressed with a release agent. The agent shall be either a suitable oil incorporating a wetting agent, an emulsion of water suspended in oil or a low viscosity oil containing chemical agents. The Contractor shall not use an emulsion of oil suspended in water nor any release agent which causes staining or discoloration of the concrete, air holes on the concrete surface, or retards the set of the concrete.

In order to avoid colour difference on adjacent concrete surfaces, only one type of release agent shall be used in any one section of the works.

In cases where it is necessary to fix reinforcement before placing formwork, all surface preparation of formwork shall be carried out before it is placed into position. The Contractor shall not allow reinforcement or prestressing tendons to be contaminated with formwork release agent.

Before placing concrete all dirt, construction debris and other foreign matter shall be removed completely from within the placing area.

Before concrete placing commences, all wedges and other adjusting devices shall be secured against movement during concrete placing and the Contractor shall maintain a watch on the formwork during placing to ensure that no movement occurs.

504. REMOVAL OF FORMWORK

Formwork shall be carefully removed without shock or disturbance to the concrete. No formwork shall be removed until the concrete has gained sufficient strength to withstand safely any stresses to which it may thereby be subjected.

The minimum periods which shall elapse between completion of placing concrete and removal of forms are given in Table 5.1 and apply to ambient temperatures higher than 10 degrees

centigrade. At lower temperatures or if cement other than ordinary Portland are involved, the Engineer may instruct that longer periods be used.

Alternatively, formwork may be removed when the concrete has attained the strength set out in Table 5.1, provided that the attained strength is determined by making test cubes and curing them under the same conditions as the concrete to which they refer.

Compliance with these requirements shall not relieve the Contractor of his obligation to delay removal of formwork until the removal can be completed without damage to the concrete.

Table 5.1 - Minimum Periods for Formwork Removal

Position of Formwork	Min. period for temp over 10 degrees Centigrade	Strength to be attained
Vertical or near vertical faces of mass concrete	24 hours	0.2 C
Vertical or near vertical faces of reinforced walls, beams and columns	48 hours	0.3 C
Underside of arches, beams and slabs (formwork only)	4 days	0.5 C
Supports to underside of arches, beams and slabs	14 days	C
Arched linings in tunnels and underground works	24 hours	4 N/mm ²

Note: C is the nominal strength for the class of concrete used.

If the Contractor wishes to strip formwork from the underside of arches, beams and slabs before the expiry of the period for supports set out above, it shall be designed so that it can be removed without disturbing the supports. The Contractor shall not remove supports temporarily for the purpose of stripping formwork and subsequently replace them.

As soon as the formwork has been removed, bolt holes in concrete faces other than construction joints which are not required for subsequent operations shall be completely filled with mortar sufficiently dry to prevent any slumping at the face. The mortar shall be mixed in the same proportions as the fine aggregate and cement in the surrounding concrete and with the same materials and shall be finished flush with the face of the concrete.

505. SURFACE FINISHES ON FORMED SURFACES

Classes of Finish

The surface finish to be achieved on formed concrete surfaces shall be as shown on the drawings and defined hereunder:-

a) Class F1 Finish

This finish is for surfaces against which backfill or further concrete will be placed. Formwork may be sawn boards, sheet metal or any other suitable material which will prevent the loss of fine material from the concrete being placed.

b) Class F2 Finish

This finish is for surfaces which are permanently exposed to view but where the highest standard of finish is not required. Forms to provide a Class F2 finish shall be faced with wrought thickened tongued and grooved boards with square edges arranged in a uniform pattern and close jointed or with suitable sheet material. The thickness of boards or sheets shall be such that there shall be no visible deflection under the pressure exerted by the concrete placed against them. Joints between boards or panels shall be horizontal and vertical unless otherwise directed. This finish shall be such as to require no general filling of surface pitting, but fins, surface discoloration and other minor defects shall be remedied by methods agreed by the Engineer.

c) Class F3 Finish

This finish is for surfaces which will be in contact with water flowing at high velocity, and for surfaces prominently exposed to view where good appearance is of special importance. To achieve this finish, which shall be free of board marks, the formwork shall be faced with plywood complying with B.S. 1088 or equivalent material in large sheets. The sheets shall be arranged in an approved pattern. Wherever possible, joints between sheets shall be arranged to coincide with architectural features or changes in direction of the surface.

All joints between panels shall be vertical and horizontal unless otherwise directed. Suitable joints shall be provided between sheets to maintain accurate alignment in the plane of the sheets. Unfaced wrought boarding or standard steel panels will not be permitted for Class F3 finish. The Contractor shall ensure that the surface is protected from rust marks, spillages and stains of all kinds.

d) Curved Surfaces

For curved surfaces where F2 or F3 finishes are called for, the formwork face shall be built up of splines cut to make a tight surface which shall then be dressed to produce the required finish.

Alternatively, single curvature surfaces may be faced with plastic or plywood linings attached to the backing with adhesive or with escutcheon pins driven flush. Linings shall not bulge, wrinkle or otherwise deform when subjected to temperature and moisture changes.

506. TOLERANCES

All parts of formed concrete surfaces shall be in the positions shown on the drawings within the tolerances set out in Table 5.2.

In cases where the drawings call for tolerances other than those given in Table 5.2 the tolerances shown on the drawings shall take precedence.

Where precast units have been set to a specified tolerance, further adjustments shall be made as necessary to produce a satisfactory straight or curved line. When the Engineer has approved the alignment, the Contractor shall fix the units so that there is no possibility of further movement.

Table 5.2 - Tolerances

Class of finish	Tolerances in mm (See Note)		
	A	B	C
F1	10	10	+ 25 to - 10
F2	5	10	+ or - 15
F3	2	5	+ or - 10

Note: The tolerances A, B and C given in the table are defined as follows:

1. Column A is an abrupt irregularity in the surface due to misaligned formwork or defects in the face of the formwork.
2. Column B is a gradual deviation from a plane surface as indicated by a straight edge 3m long. In the case of curved surfaces the straight edge shall be replaced by a correctly shaped template.
3. Column C is the amount by which the whole or part of a concrete face is displaced from the correct position shown on the drawings.

6. MASONRY

601. GENERAL

All masonry work shall be constructed from building stone as specified in Clause 804.

For culvert headwalls and other small works, the stone shall, unless otherwise specified, be rough dressed. For walls, facing and other exposed works the stone shall unless otherwise specified, be medium chisel-dressed.

602. WORKMANSHIP

The Contractor shall provide and use proper setting out rods for all work.

Stones shall be well soaked before use and the tops of walls shall be kept wet as the work proceeds. The stones shall be properly bonded so that no vertical joint in a course is within 115mm of a joint in the previous course. Alternate courses of walling at angles and intersections shall be carried through the full thickness of the adjoining walls. All perpend, reveals and other angles of the walling shall be built strictly true and square.

The stones shall be bedded, jointed and pointed in mortar 1 to 3 in accordance with Clause 707 with beds and joints 9mm thick flushed up and grouted solid as the work proceeds.

All masonry work shall be cured in accordance with the relevant requirements of Clause 409.

603. CAST STONWORK

Cast stone shall be as specified in Clause 711. Facing stones shall be brought up in courses to a height not exceeding 1 metre at a time, the concrete backing being then brought up and well incorporated into and round the backs of the stones and the projecting metal ties to ensure a complete bond. The stones shall be bedded and jointed as shown on the drawings.

All materials, moulds, mixing, casting and surface treatment, setting, jointing and pointing, and all centering, scaffolding and labour required to complete the cast stonework specified or as shown on the drawings, shall be included in the rates for such work.

7. MATERIALS

701. GENERAL

The approval in writing or otherwise by the Engineer of any materials shall not in any way whatsoever relieve the Contractor from any liability or obligation under the Contract and no claim by the Contractor on account of the failure, insufficiency or unsuitability of any such materials will be entertained.

- a) All items shall be suitable for water works purposes and for use with cold water installation and operation being in a tropical climate.
- b) All items hereinafter specified shall be to such other Standard or Specification which in the opinion of the Engineer provides for a quality of material and workmanship not inferior to the Standard Reference Number (SRN) quoted. The Standard or Specification must be submitted to the Engineer for approval before commencement of work.
- c) All ferrous pipes and fittings shall be coated with a protective paint suitable for use in and transport through a tropical climate.
- d) The Contractor shall supply to the Employer a certificate stating that each item supplied has been subjected to the tests hereinafter laid down and conforms in all respects to the said Specification.
- e) The Contractor shall provide adequate protection to all piping, flanged items and valves so as to guard effectively against damage in transit and storage and ingress of foreign matter inside the valves.
- f) All pipework and fittings shall be subjected to a works hydrostatic test pressure which shall be not less than twice the maximum operating pressure.
- g) The Contractor should exercise diligence to provide the best material.
- h) Where applicable the manufacturer's Specification should accompany all offers. The name of the manufacturer must in every case be stated.
- j) Where necessary the Contractor shall provide rubber gaskets to comply with SRN 208 and all other bolts, nuts, washers, etc. to undertake jointing at fittings etc.
- k) Any articles required under this Contract which are found to be faulty due to a crack, flaw or any other reason or is not in accordance with the Specification stipulated will not be accepted nor will the Employer be liable for any charges in respect of such an article. Where any such rejected article can, in the opinion of the Engineer, be rendered usable, the Contractor may deal with it accordingly and include it in the Contract at a price to be mutually agreed. Straight pipes which have been cut will be accepted at the discretion of the Engineer, provided the length is not less than 4 metres or two thirds of the standard length whichever is the lesser and will be priced pro-rata.
- l) Wherever possible, samples of pipes and fittings shall be submitted for approval of the Engineer prior to the Contractor obtaining the total requirements.

702. GALVANISED PIPES AND SPECIALS

All piping shall conform to SRN 823 and SRN 903 for "Medium" Piping. The pipes shall be screwed and socketted, coupled or flanged.

All specials shall be of such dimensions as will mate with the piping supplied. Screw down stop valves shall conform to SRN 826. Barrel nipples shall conform to SRN 823 and all other specials shall conform to SRN 824.

All pipes supplied shall be certified by the manufacturer to have been tested in accordance with the relevant Standard Specification.

703. DUCTILE IRON AND CAST IRON PIPES AND SPECIALS

All cast iron piping and fittings shall conform to the requirements of SRN 200.

Ductile iron pipes and fittings shall comply with SRN 202. Where required the pipes shall be protected as specified by the manufacturer of the pipes and shall be used as recommended by the manufacturer of the pipe.

Where the requirements include for the supply of flexible couplings the Contractor shall submit for approval by the Engineer full details of the type of joint offered and a full description of the method of jointing prior to arranging for the delivery of goods on site.

All flexible couplings shall be protected from corrosion by wrapping with Denso paste and tape or by some similar approved material.

The quality of metal used for the manufacture of the pipes shall be of good quality grey cast iron and subject to the various quality control tests as specified in the relevant Standards.

All piping and fittings shall be coated internally with cement mortar lining to SRN 211. Cement mortar lining shall not contain any constituents soluble in water nor any ingredient which could impart any taste or odour whatsoever to the water after sterilization and washing out of the mains. External protection to be as specified in SRN 258.

The flanges of straight pipes shall be at right angles to axis of the pipe and the faces of the flanges shall be parallel and machine finished.

The faces of the flanges of fittings shall be at right angles to the directional axis. The bolt holes shall be concentric with the bore and located symmetrically off the centre line.

In flanged pipework the holes in one flange shall be located in line with those in the other.

All flanges shall be drilled to SRN 207, unless otherwise detailed.

The weights of the pipe and fittings shall comply with the Specification in the relevant Standard.

704. HIGH DENSITY POLYETHYLENE (HDPE) PIPES

HDPE Pressure Pipes and Fittings shall be manufactured using a pre-compounded blue pigmented PE100 resin, having a Minimum Required Strength (MRS) value of ≥ 10.0 MPa, at a service temperature of 20°C for a minimum design service life of 50 years.

The pipes and fittings shall be manufactured in accordance with EN 12201:2011, ISO 4427 / ISO 4437 or other acceptable International Standard.

The Pipes and Fittings shall comply with the following:

Pipes:	Material:	Polyethylene PE100 (MRS100), density ≥ 0.95 kg/dm ³
	Colour:	Blue Black with Blue stripes Black with Blue outer coextruded layer
	Pressure Rating:	SDR 17 – PN10 SDR 11 – PN16
	Supply Lengths:	All pipe sizes up to and including OD 75 mm shall be supplied in coils of 50 or 100 meters. All pipes, OD 90mm and above shall be supplied in straight lengths not exceeding 12metres.
Fittings:	Material:	Polyethylene PE100 (MRS100), density ≥ 0.95 kg/dm ³
	Colour:	Black or Blue
	Type of Joint:	Electrofusion / Spigot type for Butt Fusion / Compression (for sizes 110mm and below)
	Pressure Rating:	SDR 17 – PN10 SDR 11 – PN16

Diameters: *as per EN 12201-2*

PE 100 (MRS10), $\sigma_{all} = 8.0$ MPa			PN 10.0		PN	
Outside Diameter (d) (mm)	Tolerance on OD (mm)	Maximum Ovality (mm)	SDR 17 Series		SDR 11 Series 5	
			Min. WT (mm)	Tolerance (mm)	Min. WT (mm)	Tolerance (m)
16.0	0.3	1.2	-	-	-	-
20.0	0.3	1.2	-	-	2.0	0
25.0	0.3	1.2	-	-	2.3	0
32.0	0.3	1.3	2.0	0.3	3.0	0
40.0	0.4	1.4	2.4	0.4	3.7	0
50.0	0.4	1.4	3.0	0.4	4.6	0
63.0	0.4	1.5	3.8	0.5	5.8	0
75.0	0.5	1.6	4.5	0.6	6.8	0
90.0	0.6	1.8	5.4	0.7	8.2	1
110.0	0.7	2.2	6.6	0.8	10.0	1
125.0	0.8	2.5	7.4	0.9	11.4	1
140.0	0.9	2.8	8.3	1.0	12.7	1
160.0	1.0	3.2	9.5	1.1	14.6	1
180.0	1.1	3.6	10.7	1.2	16.4	1
200.0	1.2	4.0	11.9	1.3	18.2	2
225.0	1.4	4.5	13.4	1.5	20.5	2
250.0	1.5	5.0	14.8	1.6	22.7	2
280.0	1.7	9.8	16.6	1.8	25.4	2
315.0	1.9	11.1	18.7	2.0	28.6	3

PE 100 (MRS10), $\sigma_{all} = 8.0$ MPa			PN 10.0		PN	
Outside Diameter (d) (mm)	Tolerance on OD (mm)	Maximum Ovality (mm)	SDR 17 Series		SDR 11 Series 5	
			Min. WT (mm)	Tolerance (mm)	Min. WT (mm)	Tolerance (m)
355.0	2.2	12.5	21.1	2.3	32.2	3
400.0	2.4	14.0	23.7	2.5	36.3	3
450.0	2.7	15.6	26.7	2.8	40.9	4
500.0	3.0	17.5	29.7	3.1	45.4	4
560.0	3.4	19.6	33.2	3.5	50.8	5
630.0	3.8	22.1	37.4	3.9	57.2	5
710.0	6.4	24.9	42.1	4.4	64.5	6
800.0	7.2	28.0	47.4	4.9	72.6	7

Performance Characteristics

The pipes shall have the following basic minimum performance characteristics:

Paramet	Unit	Val
Average Density as per ISO 1183	Gm/cm ³	≥
Melt Flow Index MFI 190°C / 50N as per ISO 1133	Gm/10 min.	0.4-0.55
Minimum Tensile Strength	N/mm ²	2
Elongation at Break	%	≥ 600%
E-Modulus (Modulus of Elasticity)	N/mm ²	12
Minimum Radius of Curvature at 20°C		25 x OD
Linear Coefficient of Thermal Expansion (VDE 0304)	°K ⁻¹	1.3 x 10 ⁻⁴

Marking and Identification

Pipes shall be clearly and indelibly marked to show the following:

- Name of Manufacturer / Brand
- Nominal Diameter x Minimum Wall Thickness
- Material Classification (i.e. PE100)
- Standard Dimension Ratio and Pressure Rating (SDR17 PN10 or SDR11 PN16)
- Reference Standard of Manufacture (e.g. EN 12201)
- Date of Manufacture

Transportation, Storage and Laying of Pipes and Fittings

Before transporting HDPE pressure pipes the loading surface of the vehicle must be cleaned and free from projecting nails, screws or other sharp objects. The bottom layer of all pipes must as far as possible be in contact with the loading surface throughout their entire length and not project beyond it. The pipes must be secured from slipping and shall not be pulled over sharp edges when loading and offloading. Pipes shall not be dragged along the ground.

Pipes, fittings and coils shall be stored in such a way that they are completely protected from direct sunlight. When covered, they must be well ventilated to avoid accumulation of heat and resultant deformation. Transparent coverings shall not be used. The storage location shall be

flat and shall, for pipes, support the pipes throughout their length. Stones and sharp objects shall not be present. Pipes shall not be stacked to a height exceeding 1m. The pipes must be secured at the sides to prevent them from rolling. Contact with harmful materials shall be avoided. As far as possible, coils shall be stored in a horizontal position. The area shall be free of stones and sharp objects. If stored upright they must be secured to avoid tilting.

Prior to laying in trench the bed of the trench must provide support throughout the entire length of the pipe. The pipe shall not be laid directly on cohesive, rocky or stoney soil. Such material shall be over excavated to a depth of not less than 0.1m and shall be removed and replaced by non-cohesive soil or a special pipe support. This shall initially be recompacted and then the surface loosened on the day of and prior to laying.

Pipes supplied in coils and of up to 63mm diameter may be unrolled with the coil in the vertical position. For larger diameters an unwinding device shall be used. A turnstile can be used with the coil laid in a horizontal position on it or with the coil mounted vertically on a slow moving lorry. The pipe shall never be removed from a coil in a spiral manner as this may cause kinking. Should kinking nevertheless occur the Contractor shall cut the pipe on either side of the kink, prepare the ends, and then use an approved joint after laying. All costs of dealing with kinking shall be to the Contractor's expense. A minimum bending radii of 35 x the diameter shall be observed.

Joining Methods

- A. Butt Fusion:** The pipe shall be joined by the butt fusion procedure outlined in ASTM F 2620. All fusion joints shall be made in compliance with the pipe or fitting manufacturer's recommendations. Fusion joints shall be made by qualified fusion technicians.
- B. Saddle Fusion:** Saddle fusion shall be done in accordance with ASTM F 2620 or TR- 41 or the fitting manufacturer's recommendations. Saddle fusion joints shall be made by qualified fusion technicians. Qualification of the fusion technician shall be demonstrated by evidence of fusion training within the past year on the equipment to be utilized on this project. [Saddle fusion is used to fuse branch saddles, tapping tees, and other HDPE constructs onto the wall of the main pipe] (ASTM F905).
- C. Socket Fusion:** Molded socket fusion fittings are only to be used for joining of HDPE pipe from 1/2 inch to 2" in size. Socket fusion shall be done in accordance with ASTM F 2620 or the fitting manufacturer's recommendations. Socket fusion is the process of fusing pipe to pipe, or pipe to fitting by the use of a male and female end that are heated simultaneously, and pressed together so the outside wall of the male end is fused to the inside wall of the female end. Qualification of the fusion technician shall be demonstrated by evidence of socket fusion training within the past year on the equipment to be utilized on this project. [*Socket fusion is not widely used, and the specifier may decide to prohibit its use*]
- D. Electrofusion:** Electrofusion joining shall be done in accordance with the manufacturers recommended procedure. Other sources of electrofusion joining information are ASTM F 1290. The process of electrofusion requires an electric source, a transformer, commonly called an electrofusion box that has wire leads, a method to read electronically (by laser) or otherwise input the barcode of the fitting, and a fitting that is compatible with the type of electrofusion box used. The electrofusion box must be capable of reading and storing the input parameters and the fusion results for later download to a record file. Qualification of the fusion technician shall be demonstrated by evidence of electrofusion training within the past year on the equipment to be utilized for this project.

E. Mechanical:

- Mechanical connection of HDPE to auxiliary equipment such as valves, pumps, and fittings shall use mechanical joint adapters and other devices in conformance with AWWA Manual of Practice M55, Chapter 6.
- Mechanical connections on small pipe under 3" are available to connect HDPE pipe to other HDPE pipe, or fittings, or to a transition to another material. The use of stab-fit style couplings is allowed, along with the use of metallic couplings of brass and other materials. All mechanical and compression fittings shall be recommended by the manufacturer for potable water use. When a compression type or mechanical type of coupling is used, the use of a rigid tubular insert stiffener inside the end of the pipe is recommended.
- Mechanical couplings that wrap around the pipe and act as saddles are made by several manufacturers specifically for HDPE pipe. All such saddles, tapping saddles, couplings, clamps etc. shall be recommended by the manufacturer as being designed for use with HDPE pipe at the pressure class listed in this section.
- Unless specified by the fitting manufacturer, a restraint harness or concrete anchor is recommended with mechanical couplings to prevent pullout.
- Mechanical coupling shall be made by qualified technicians. Qualification of the field technician shall be demonstrated by evidence of mechanical coupling training within the past year. This training shall be on the equipment and pipe components to be utilized for this project

F. Joint Recording: The critical parameters of each fusion joint, as required by the manufacturer and these specifications, shall be recorded either manually or by an electronic data logging device. All fusion joint data shall be included in the Fusion Technician's joint report.

Testing

- a. Hydrostatic leakage testing is recommended and shall comply with ASTM F 2164, ASTM F 1412, AWWA Manual of Practice M55 Chapter 9.
- b. If the test section fails this test, the Contractor shall repair or replace all defective materials and/or workmanship at no additional cost to the Owner.
- c. Pneumatic (compressed air) leakage testing of HDPE pressure piping is prohibited for safety reasons.

Cleaning and Disinfecting

- a. Cleaning and disinfecting of potable water systems shall be in accordance with AWWA C651 and AWWA Manual of Practice M55 Chapter 10.
- b. After installation and pressure testing, new water mains should be disinfected according to AWWA C651.
- c. The disinfection chemicals should be limited to less than 12% active chlorine. The duration of the disinfection should not exceed 24 hours.
- d. Upon completion, the system should be thoroughly flushed with fresh water, and retested to verify the disinfectant chlorine level has been reduced to potable drinking water concentrations in all service water tubing and branch lateral pipes.

705. STEEL PIPES AND SPECIALS

All piping shall be plain ended unless otherwise specified and suitable for use with flexible mechanical couplings. The grade of steel used shall comply with the requirements of SRN 213.

The pipes shall be welded or seamless and shall conform to SRN 210.

All the pipes shall be internally protected with Fusion Bonded Epoxy Coating in accordance with SRN 241. External protection to be as specified in SRN 253.

All joints shall be of the flexible mechanical type and shall be supplied complete with all bolts, nuts, washers and joint rings as may be required. All metal parts of joints shall be adequately protected with rust-proof paint. The joints shall be protected from corrosion by wrapping with Denso paste and tape or by some similar approved material.

All fittings and specials shall be of such dimensions as will mate up with the piping supplied. Flanged adaptors shall be pieces suitable for connecting a flanged gate valve etc. to the type of piping supplied and shall be supplied complete with all bolts, nuts, washers and joint rings.

The spigot ends of all Tees shall be suitable for connection to the pipework supplied using the aforementioned flexible mechanical joints. Branches shall be flanged with flanges drilled to NP 16 in accordance with SRN 207, unless otherwise detailed.

All flanges on specials shall conform to NP 16 in accordance with SRN 207, unless otherwise detailed.

All flanged joints shall be protected from corrosion by wrapping with Denso paste and tape or some similar approved material.

706. UNPLASTICISED PVC (uPVC) PIPES

Unplasticised PVC piping shall be in accordance with SRN 300.

The maximum sustained working pressures to which the pipes and fittings will be subjected are based on water at a temperature of 20 degrees centigrade.

The Contractor shall submit full details of the pipes he intends to supply.

The pipes upto and including 40mm diameter can be of a solvent weld type. The pipe shall be supplied with interchangeable sockets preformed at the factory and of such internal diameter that it takes the plain end of the pipe with the same nominal diameter.

The joint shall sustain the end thrust to which the pipe shall be subjected. The Contractor shall supply sufficient quantity of the cleaner and adhesive which shall be required to make the joints with the pipes.

The pipes of 50mm diameter and over shall consist of a grooved socket at one end of the pipe. The socket shall be designed to give a clearance fit on the outside diameter of the parent pipe. The sealing medium which shall seat in the groove shall be a rubber ring.

If the formation of the socket and groove results in the thinning of the original wall thickness of the pipe, it shall be compensated for by shrinking on to the outside of the socket area a reinforcing sleeve of the same material as the pipe.

The socket and groove shall incorporate no sharp angles where the stress points are created.

The joint shall take 10% deformation of the spigot at the point where it enters the socket without leakage from the pipe when subjected to the test pressure specified for the pipe. Thermal expansion of the pipe shall be accommodated in the joint. The joint shall be capable of linear deflection upto 3 degrees.

The sealing ring shall be of first grade natural rubber and the physical properties of the mix shall meet the requirements of SRN 222.

The Contractor shall supply sufficient quantity of any lubricant or other material which shall be needed to make the joint which shall be assembled by hand.

The Contractor shall submit full details of the type of joint offered and a full description of the method of jointing.

The fittings shall have the same type of joint as for the pipes to be used. The Contractor shall submit full details of the materials dimensions and test pressures of the fittings offered.

Precautions shall be taken to avoid damage to the pipes and fittings.

In handling and storing the pipes and fittings, every care shall be taken to avoid distortion, flattening, scoring or other damage. The pipes and fittings shall not be allowed to drop or strike objects. Pipe lifting and lowering shall be carried out by approved equipment only.

Special care shall be taken in transit, handling and storage to avoid any damage to the ends.

Pipes and fittings shall be marked at not greater than one metre intervals showing their class and diameter.

707. G.R.P. PIPES AND SPECIALS

Glass Reinforced Plasting piping shall be in accordance with SRN 317.

708. GATE VALVES

Gate valves shall comply with the requirements of SRN 501.

The gate valves shall be suitable for use in pipelines and for the operating pressure to a head of 160 metres of water (NP 16).

The gate valves shall be double flanged. The dimensions and drilling of flanges shall be in accordance with SRN 207. Flanges shall be machined flat. Flanges shall be NP 16 complying with SRN 207.

Spindles of the gate valves shall be provided with cast iron caps conforming to the requirements as specified under "Valve Caps" in SRN 501 or handwheels if so specified.

The spindles of the gate valves shall be of the non-rising type and screwed so as to close the valves when rotated in a clockwise direction. The direction of closing shall be clearly cast on the valve cap or handwheel.

The gate valves shall be subject to "Closed End Tests" in accordance with the procedure set out in SRN 501.

The gate valves shall be suitable for opening and closing against an unbalanced head by manual operation.

709. FIRE HYDRANTS

Fire hydrants shall be in accordance with SRN 509. They shall be for installation underground and shall be in accordance with SRN 509.

The spindle shall be provided with a cast iron cap conforming to dimensions under “Spindle Cap” in SRN 501.

The spindle of the fire hydrant shall be of the non-rising type and screwed so as to close the hydrant when rotated in a clockwise direction viewed from above. The direction of closing shall be clearly cast on the valve cap.

The flanged outlet of the outlet bend shall have a Bayonet Joint Outlet for a 63mm standpipe. The outlet of the hydrant shall be of the hooked type with hooks 112mm apart.

The outlet shall have a gun metal standpipe seating and be covered by a loose cast iron cap which shall be attached to the hydrant by means of a chain.

Both flanges shall be 63mm drilled to requirements of SRN 207.

The outlet bends shall be subject to a hydrostatic test in accordance with procedure set out in SRN 509 and shall be water-tight against a test pressure of 1.85 Pa. head of water.

710. AIR VALVES

The Contractor shall provide air valves to suit the site on which the main is located and the maximum water pressure specified. The body and cover of air valves shall comply with SRN 906 and SRN 916.

The body, cover, splash cowl and joint support ring of the air valve shall be of mechanite cast iron with flanges drilled to SRN 207.

The internal screwed isolating valve shall have the valve and seating of gun metal, operating screws of bronze, nuts of gun metal, and glands and cap of mechanite.

The large orifice valve shall have a vulcanite covered ball closing on a moulded dexine seat ring. The bush may be in gun metal.

The double orifice type of air valve shall comprise a small and large orifice unit with common connection to the main and screw down isolating valve to permit inspection of the valve. The spindle of the isolating valve shall be screwed so as to close the valve when rotated in a clockwise direction and be provided with a Spindle Cap to dimensions as specified in SRN 501.

Design of the air valves shall be such that the balls do not blow shut under any working or test conditions when large volumes of air are being released.

711. WATER METERS

All water meters upto 50mm size shall be of the rotary piston positive action type with all moving parts composed of non-corrosive material.

75mm diameter and over meters shall be of the inferential helix full flow type.

The body of the 12mm to 25mm size of meter shall be of brass, the larger sizes in cast iron. The external surface of the brass bodies shall be coated with baked enamel and the cast iron bodies shall be painted to suit.

The working chamber of the rotary type meter shall be made of bronze or similar non-corrosive material and the piston shall be in ebonite or similar material.

The working parts of the Helix type meter shall facilitate removal for repair or replacement without removing the meter body from the pipeline. The working parts shall be interchangeable and the working chamber so designed as to be full of water under all conditions of flow.

The dial of the meter shall be of the direct reading type registered in cubic metres with suitable lid locking device.

The capacities of the piston type meter shall not be less than the following amounts per month:-

12mm meter	250 cubic metres
18mm meter	350 cubic metres
25mm meter	600 cubic metres
38mm meter	1100 cubic metres
50mm meter	1700 cubic metres

The Helix type meter shall be capable of continuous working with a head loss not exceeding 300mm at the following rates of flow:-

75mm meter	22.5 cu.m./hr
100mm meter	45 cu.m./hr
150mm meter	90 cu.m./hr

All meters shall be accurate to within $\pm 2\%$ over the range of the meter upwards from the minimum flows given for each size:-

12mm	23 litres/hour
18mm	28 litres/hour
25mm	32 litres/hour
38mm	110 litres/hour
50mm	190 litres/hour
75mm	2.5 cu.m./hr
100mm	2.8 cu.m./hr
150mm	4.5 cu.m./hr

Meters above 150mm diameter should conform to manufacturer's specifications approved by the Engineer.

The 12mm and 18mm sizes shall be guaranteed to register commencing at 5 litres/hour.

The meters shall be tested to a head of not less than 16 bar.

712. STOP VALVES

All stop valves shall be in accordance with SRN 826. Samples of valves shall be submitted for test and approval to the Engineer.

713. CHECK VALVES (DIRECTIONAL VALVES)

Check valves shall comply with the requirements of SRN 505 with cast iron body and cover, gun metal doors with bronze facing rings and flanged connections in accordance with SRN 207, NP 16.

714. PENSTOCKS

Cast iron penstocks shall be all in accordance with SRN 906 and SRN 916. Seating faces shall be gun metal or bronze.

Spindles shall be threaded as necessary and non-rising unless otherwise specified. Spindles shall be of aluminium bronze, manganese bronze and extension spindles may be of mild steel.

Handwheels shall be of cast iron and words "OPEN" and "SHUT" marked on upper side with appropriate direction arrows.

715. FLANGED JOINTS

All flanges on fittings and pipework where flanged connections are required must comply with the requirements of SRN 207 and drilled to NP 16, unless otherwise specified.

Inspection gaskets for flanged joints shall be rubber reinforced with cotton, 3mm thick and shall be in accordance with SRN 208. Bolts, washers and nuts for flanged joints shall be of mild steel complying with SRN 914.

716. FLEXIBLE JOINTS

All flexible couplings (Viking Johnson or other approved type) shall be supplied complete with rubber gaskets, bolts, nuts and washers. All couplings shall be coated with red oxide primer and bituminous composition suitable for use with potable water.

717. PRESSED STEEL TANKS AND TOWERS

The pressed steel tanks (or similar approved), towers and associated materials and fittings shall comply with SRN 909 and SRN 863.

Detailed drawings of the steel tank should be submitted to the Engineer for approval prior to acceptance.

The pressed steel tank to SRN 909 (B.S. 1564 Type A(2) or similar approved) shall be supplied complete with:-

- a) All stays, cleats, bolts, nuts, washers, jointing compound and associated materials and fittings.
- b) Connections for inlet, outlet, washout and overflow.
- c) Galvanised access ladder 450mm wide.
- d) Steel roof cover to fit the tank complete with access manhole and mosquito-proof cowl ventilators.
- e) Water level indicator.

Jointing material to the tank to be a non-toxic plastic compound which does not impart taste, colour nor odour to the water.

Connections to the tank shall be welded to the outside of the tank plate and drilled and tapped to suit flanges to SRN 207, NP 16 unless otherwise stated.

The cover to the tank shall be of mild steel cambered for external use and adequately supported by rolled steel or pressed steel bearers or trusses.

The tank tower shall be supplied complete with:-

- a) Anchor bolts.
- b) Bolts, nuts, washers and associated materials and fittings.
- c) Access ladder 450mm wide extending from ground level to the top of the tank. Safety rings shall be at 1.2m centres.

The supports to the tank shall consist of steel joints designed to carry imposed load under each transverse joint and the two ends of the tank.

The columns of the tank shall consist of rolled steel joist sections or similar. Four such columns shall be provided with adequate bracing.

Internal surfaces of the tank shall be painted with approved non-toxic primer and non-toxic bituminous paint.

External surfaces of the tank and tower shall be painted with approved primer and approved bituminous aluminium paint.

718. PAINTS

All priming, undercoating and finishing paints shall be in accordance with SRN 877 or SRN 878 as appropriate.

The painting of all building works shall comprise a special paint recommended for external work while all other paints, plastic emulsion coating etc. are to be of an approved manufacturer. All paints, distempers etc. shall be delivered on site intact in the original drums or tins, and shall be mixed and applied in accordance with the manufacturer's printed directions. The only addition which will be allowed to be made will be liquid thinners, driers etc. supplied by the makers for the purpose.

All surfaces must be thoroughly cleaned down prior to painting and decorating work and no external painting shall be carried out in rainy weather. All paint must be thoroughly well worked on and excess of paint in any coat must be avoided.

All colours will be selected by the Engineer from the standard range of colours.

719. MARKER AND INDICATOR POSTS

Marker posts shall be erected at changes in direction of water mains as directed by the Engineer. Indicator posts shall be erected at valves and other fittings as directed.

Marker and indicator posts shall be embedded in concrete as shown on drawings and shall be vibrated precast reinforced concrete as per dimensions shown on drawings. They should be painted in colours as indicated on the drawings.

720. POLYETHYLENE (PALOTHENE, PEH) PIPES

Polyethylene High Density pipes shall comply with SRN 307 for testing, storage, handling, laying and backfilling. Contractor shall conform to requirement indicated for PVC pipes. Joints shall be required to sustain test pressures similar to which the pipe shall be subjected.

Contractor shall comply with all instructions issued by the manufacturers and shall submit full details of the type, class, dimensions and test pressures of the brass fittings to the Engineer for approval.

721. PRECAST CONCRETE UNITS

Precast concrete covers to be precast units for use in the works, whether instructed under the Contract or proposed by the Contractor.

a) Formwork for Precast Units

Moulds shall be so constructed that they do not suffer distortion or dimensional changes during use and are tight against loss of cement grout or fines from the concrete.

Moulds shall be set up on firm foundations so that no settlement occurs under the weight of the fresh concrete.

Moulds shall be constructed so that units may be removed from them without sustaining any damage.

Release agents used for demoulding shall not stain the concrete or affect its properties in any way.

b) Reinforcement for Precast Units

Reinforcement in precast units shall comply with the requirement of Clauses 736 and 419-420. When preformed cages are used the cages shall be made up on jigs to ensure dimensional accuracy and shall be carefully supported in such a way that they cannot move when concrete is placed. Reinforcement complying with SRN 126 may be tack welded where bars cross to provide rigidity in the cage but reinforcement complying with SRN 127 shall not be welded.

Cover to main reinforcement shall be as shown on the drawings, or if not shown shall be not less than 25mm or the diameter of the bar, whichever is the greater. Cover on distribution steel shall not be less than 15mm or the diameter of the bar whichever is the greater.

Bars shall be spaced so that the minimum clear distance between them is the maximum nominal aggregate size plus five millimetres but in any case not less than the diameter of the bars.

Bars may be placed in pairs provided that there are no laps in the paired lengths.

c) Casting of Units

Concrete for precast units shall comply with Clauses 724 and 401-410 using the class of concrete specified on the drawings.

If lightweight aggregates are specified, they shall comply with SRN 147.

The area in which units are cast shall be adequately protected from the weather so that the process is not affected by rain, sun or drying winds.

d) Curing Precast Units

Requirements for curing shall be generally as set out in Clause 407.

The Contractor shall ensure that units do not suffer any loss of moisture or sudden changes of temperature for at least four days after casting. If a water spray is used for

curing, the water shall be at a temperature within 5 degrees centigrade of the temperature of the unit being cured.

If Contractor proposes curing at elevated temperatures, the method shall be subject to the agreement of the Engineer and shall include means whereby units are heated and subsequently cooled evenly without sudden changes of temperature.

e) Dimensional Tolerances of Precast Units

Units shall be accurately formed to the dimensions shown on the drawings unless closer tolerances are called for by the Engineer.

f) Surface Finish of Precast Units

The formed faces of precast units shall be finished to Class F3 as set out in Clause 505(C) unless another class of finish is specified on the drawings.

Free faces shall be finished to Class UF2 unless another class of finish is specified on the drawings.

In cases where a special finish is required a trial panel shall be constructed by the Contractor which after approval by the Engineer shall be kept available for inspection at the place of casting and production units shall thereafter match the approved pattern.

Those parts of the unit which are to be joined to other units or to in-situ concrete shall be brushed with a stiff brush before the concrete has fully hardened. Alternatively, if the concrete has been allowed to harden, the surfaces shall be roughened by sand blasting or by the use of a needle gun.

g) Handling and Storage of Precast Units

Precast units shall be handled in a manner which will not cause damage of any kind and shall be stored on a hard impermeable base.

Prestressed units and large precast normally reinforced units shall be handled and stored so that no stresses shall be induced in excess of those which they will incur in their final positions in the Works unless they have been designed to resist such stresses.

Units shall be provided with adequate lifting holes or loops, placed in the locations shown on the drawings or agreed by the Engineer and they shall be lifted only by such holes or loops. Where it is not possible to provide holes or loops, suitable sling positions shall be indicated in paint on the units.

Units shall be marked indelibly with the reference number and date of casting and shall be stacked on suitable packers which will not damage the concrete or stain the surfaces. Not more than two packers shall be placed under each unit and these shall be located either at the positions of the permanent support points or in positions such that the induced stresses in the unit will be a minimum.

h) Testing Precast Units

Precast units shall be capable of safely sustaining the loads which they have been designed to carry. The Contractor shall subject units selected by the Engineer to load

tests simulating the working conditions. Details of such tests shall be agreed between the Engineer and the Contractor.

In the case of units subject to bending loads the test piece shall be supported at full span and a loading equivalent to 1.25 times the sum of the live and dead loads which were assumed in the design shall be maintained for one hour without the appearance of any signs of distress. The recovery one hour after the removal of load shall be not less than 75 per cent of the full load deflection.

If the unit fails to meet the above requirements, further tests shall be carried out on two more units. If either of these fail the whole batch of units will be rejected.

If the Engineer so requires, a test to destruction shall also be carried out which on units subject to bending shall be as follows:-

The units shall be supported at full span and a load applied in increments instructed by the Engineer up to 95 per cent of the designed ultimate load. This load shall be held for 15 minutes without failure of the unit. The deflection at the end of this period shall be not more than 1/40th of the span. The load shall then be further increased until failure occurs.

If the unit fails to sustain the required load for the prescribed period or if the deflection exceeds the specified amount, the Engineer may order two further tests, and if either of these fail, the batch of units which they represent may be rejected.

722. FILTER MEDIA

The grading of filter media shall be in accordance to the table of gradings shown on drawings.

Filter media must be free from fines which would clog the air spaces, and free from dirt, silt and all foreign matter.

The media shall be delivered in clean vehicles and if stored it shall be placed on a clean and firm surface and if it is liable to be contaminated, protected with sheets. Different sizes of media shall be kept strictly separate.

The uniformity coefficient as indicated in the drawings should be adhered to and Contractor to submit samples and carry out sieve analysis, organic content, friability tests, etc. to the satisfaction of the Engineer. These tests are to be carried out before the media is placed in filters. All costs arising to be borne by the Contractor.

723. SUBMISSION OF SAMPLES

As soon as possible after the contract has been awarded, the Contractor shall submit to the Engineer a list of the suppliers from whom he proposes to purchase the materials necessary for the execution of the Works. Each supplier must be willing to admit the Engineer or his representatives, to his premises during ordinary working hours for the purpose of obtaining samples of the materials in question. Alternatively, if desired by the Engineer, the Contractor shall deliver the samples of the materials to the Engineer's office without charge.

The information regarding the names of the suppliers may be submitted at different times, as may be convenient, but no source of supply shall be changed without the Engineer's prior approval once a supplier, source or material has been approved.

Samples of materials approved will be retained at the Engineer's office until the completion of the contract. Samples may be tested to destruction.

All materials delivered to site must be at least equal in all respects to approved samples, otherwise they shall be rejected. No special payment will be made for compliance with clauses specifying tests etc. to ensure quality control etc. unless specifically itemised in Bills of Quantities.

724. MATERIALS FOR CONCRETE

a) General

The Contractor shall submit to the Engineer full details of all materials which he proposes to use for making concrete. No concrete shall be placed in the Works until the Engineer has approved the materials of which it is composed. Approved materials shall not thereafter be altered or substituted by other materials without the consent of the Engineer.

b) Cement

Cement shall comply with the following Kenya Standards:-

- SRN 103 for Ordinary Portland cement.
- SRN 103 for Rapid Hardening Portland cement plus all special conditions to its use stipulated by the manufacturer.
- SRN 104 for Sulphate Resisting or High Alumina cement.

Cement shall be free flowing and free of lumps. It shall be supplied in the manufacturer's sealed unbroken bags or in bulk. Bagged cement shall be transported in vehicles with effective means of ensuring that it is protected from the weather.

Bulk cement shall be transported in vehicles or in containers specially built and equipped for the purpose.

Cement in bags shall be stored in a suitable weatherproof structure of which the interior shall be dry and well ventilated at all times. The floor shall be raised above the surrounding ground level and shall be so constructed that no moisture rises through it.

Each delivery of cement in bags shall be stacked together in one place. The bags shall be closely stacked so as to reduce air circulation but shall not be stacked against an outside wall. If pallets are used, they shall be constructed so that bags are not damaged during handling and stacking. No stack of cement bags shall exceed 3 metres in height. Different types of cement in bags shall be clearly distinguished by visible markings and shall be stored in separate stacks.

Cement from broken bags shall not be used in the Works.

Cement in bags shall be used in the order in which it is delivered.

Bulk cement shall be stored in weatherproof silos which shall bear a clear indication of the type of cement contained in them. Different types of cement shall not be mixed in the same silo.

The Contractor shall provide sufficient storage capacity on site to ensure that his anticipated programme or work is not interrupted due to lack of cement.

Cement which has become hardened or lumpy or fails to comply with the Specification in any way shall be removed from the site.

All cement for any one structure shall be from the same source.

All cement used in the Works shall be tested by the manufacturer or the Contractor in a laboratory acceptable to the Engineer. The tests to be performed shall be those set out in SRN 103 and the Contractor shall supply two copies of each certificate to the Engineer.

Each set of tests carried out by the manufacturer or Contractor shall relate to not more than one day's output of each cement plant, and shall be made on samples taken from cement which is subsequently delivered to the site. Alternatively, subject to the agreement of the Engineer, the frequency of testing shall be one set of tests for every 200 tones of cement delivered to site from each cement plant.

Cement which is stored on site for longer than one month shall be re-tested in the laboratory of the Materials Branch of the Ministry of Transport & Communications or at the Kenya Bureau of Standards or at any other approved laboratory at the rate of one set of tests as shown in SRN 103 for every 200 tonnes, and at monthly intervals thereafter.

Cement which does not comply with the Specification shall not be used in the Works and it shall be disposed off by the Contractor.

The Contractor shall keep full records of all data relevant to the manufacture, delivery, testing and use of all cement used in the Works and shall provide the Engineer with two copies thereof.

Concrete Works at the Mwache Creek Crossing shall be constructed using the Sulphate Resisting or High Alumina cement as specified in SRN 104.

c) Fine Aggregate

Fine aggregate shall be clean, hard and durable and shall be natural sand, crushed gravel sand or crushed rock sand complying with SRN 108. All the material shall pass through a 5mm standard sieve and the grading shall be in accordance with Zones 1, 2 or 3 of SRN 109. In order to achieve an acceptable grading, it may be necessary to blend materials from more than one source. Fine aggregate for mortar only shall comply with SRN 135.

The fine aggregate shall not contain iron pyrites or iron oxides. It shall not contain mica, shale, coal or other laminar, soft or porous materials or organic matter unless the Contractor can show by comparative tests, on finished concrete as set out in SRN 117, that the presence of such materials does not adversely affect the properties of the concrete.

Other properties shall be as set out below:

Content passing a 75 micron standard sieve shall not exceed 3 per cent for natural or crushed gravel sand or 15 per cent for crushed rock sand.

Chlorides soluble in a 10 per cent solution by weight of nitric acid shall not exceed 0.05 per cent by weight expressed as chloride ion when tested as set out in SRN 107, subject also to the further restriction given in the note on total chloride content in sub-clause 724 (d).

Sulphates soluble in a 10 per cent solution by weight of hydrochloric acid shall not exceed 0.4 per cent by weight expressed as SO_3 , when tested as set out in SRN 601,

subject also to the further restriction given in the note on total sulphate content in sub-clause 724 (d).

Soundness: After five cycles of the test in AASHTO T104 or an approved equivalent, the aggregate shall not show a weight loss of more than 10 per cent.

Organic impurities:

If the test for presence of organic impurities in aggregates described below shows that more than a trace of organic impurities is present, the fine aggregate shall not be used in the Works unless the Contractor can show by tests on finished concrete as set out in SRN 117 that the presence of organic impurities does not adversely affect the properties of the concrete.

Test for presence of organic impurities in aggregates:

This test is designed to indicate the presence of organic impurities in aggregates used for making concrete.

A 350 cc graduated bottle shall be filled to the 120 cc mark with a sample of the aggregate to be tested and a 3% solution of sodium hydroxide in water added until the volume of aggregate and liquid after shaking gives a total volume of 200 cc. The bottle shall be stoppered, shaken thoroughly and allowed to stand for 24 hours. If, after 24 hours, the colour of the solution is not darker than a pale brown, the aggregate under test may be deemed satisfactory.

d) Coarse Aggregate

Coarse aggregate shall be clean, hard and durable crushed rock, crushed gravel or natural gravel complying with the requirements of SRN 110. The material shall not contain any iron pyrites, iron oxides, flaky or laminated material, hollow shells, coal or other soft or porous material, or organic matter unless the Contractor can show by comparative tests on finished concrete as set out in SRN 117 that the presence of such materials does not adversely affect the properties of the concrete. The pieces shall be angular, rounded or irregular as defined in SRN 107.

Coarse aggregate shall be supplied in the nominal sizes called for in the Contract and shall be graded in accordance with SRN 111 for each nominal size.

Other properties shall be as set out below:-

The proportion of clay, silt and other impurities passing a 75 micron standard sieve shall not be more than one per cent by weight.

The content of hollow and flat shells shall be such as will not adversely affect the concrete quality when tested as set out in SRN 117. The total content of aggregate shall not be more than the following:

- 40mm nominal size and above 2% of dry weight
- 20mm nominal size 5% of dry weight
- 10mm nominal size 15% of dry weight

Chlorides soluble in a 10 per cent solution by weight of nitric acid shall not exceed 0.03 per cent by weight, expressed as chloride ion when tested as set out in SRN 107 but subject also to the further restriction under the note on total chloride content hereunder. Sulphates soluble in a 10 per cent solution by weight of hydrochloric acid shall not exceed 0.4 per cent by weight expressed as SO₃ when tested as set out in SRN 601

subject also to the further restriction given in the note on total sulphate content hereunder.

Soundness: After 5 cycles of the test in AASHO T104, the aggregate shall not show a weight loss of more than 12 per cent.

When tested in accordance with test C289 of the American Society for Testing of Materials, the aggregate shall be non-reactive.

Flakiness Index when tested in accordance with SRN 113 shall be as set out hereunder:

- For 40mm stone and above, not more than 40
- For 20mm stone and below, not more than 35

If the Flakiness Index of the coarse aggregate varies by more than five units from the average value of the aggregate used in the approved trial mix, then a new set of trial mixes shall be carried out if the workability of the mixes has been adversely affected by such variation.

Impact value: Not more than 45 per cent when tested in accordance with SRN 107.

Ten per cent fines value: Not less than 50kN when tested in accordance with SRN 107.

Shrinkage: When mixed with other ingredients in the approved proportions for concrete and tested as set out in SRN 117, the shrinkage factor shall not exceed 0.05 per cent.

Organic impurities: If the test for presence of organic impurities in aggregates shows that more than a trace of organic impurities is present, the aggregate shall not be used in the Works unless the Contractor can show by tests on finished concrete as set out in SRN 117 that the presence of organic impurities does not adversely affect the properties of the concrete.

Water absorption: The aggregate shall not have a water absorption of more than 2.5 per cent when tested as set out in SRN 112.

Aggregate Crushing Value (ACV): Not more than 35 per cent.

Los Angeles Abrasion (LAA): Not more than 50 per cent.

NOTE: Total chloride and sulphate content:-

The total chloride content, expressed as chloride ion, arising from all ingredients in a mix including cement, water and admixtures shall not exceed the following limits, expressed as a percentage of the weight of cement in the mix:-

For prestressed concrete, steam cured concrete or concrete containing sulphate resisting or super sulphated cement: 0.05 per cent.

For any other reinforced concrete: 0.3 per cent in 95 per cent of all test results provided no result is more than 0.5 per cent.

The total sulphate content expressed as SO₃ of all the ingredients in a mix including cement, water and admixtures shall not exceed 0.4 per cent by weight of the aggregate or 4.0 per cent of the weight of cement in the mix, whichever is the lesser.

e) **Testing Aggregates**

i) **Acceptance Testing**

The Contractor shall deliver to the Engineer samples containing not less than 50 kg of any aggregate which he proposes to use in the Works and shall supply such further samples as the Engineer may require. Each sample shall be clearly labelled to show its origin and shall be accompanied by all the information called for in SRN 107.

Tests to determine compliance of the aggregates with the requirements of sub-clause 724(c) and (d) shall be carried out by the Contractor in a laboratory acceptable to the Engineer. If the tested materials fail to comply with the Specification, further tests shall be made in the presence of the Contractor and the Engineer and acceptance of the material shall be based on such tests.

A material shall be accepted if not less than three consecutive sets of test results show compliance with the Specification.

ii) **Compliance Testing**

The Contractor shall carry out routine testing of aggregates for compliance with the Specification during the period that concrete is being produced for the Works. The tests set out below shall be performed on aggregates from each separate source on the basis of one set of tests for each day on which aggregates are delivered to site provided that no set of tests shall represent more than 250 tonnes of fine aggregate nor more than 500 tonnes of coarse aggregate, and provided also that the aggregates are of uniform quality. If the aggregate from any source is variable, the frequency of testing shall be increased as instructed by the Engineer.

- Grading SRN 107
- Silt and clay contents SRN 107
- Moisture content SRN 107
- Check on organic impurities

In addition to the above routine tests, the Contractor shall carry out the following tests at the frequencies stated:

Moisture content: As frequently as may be required in order to control the water content of the concrete as required by the Specification.

Chloride content: As frequently as may be required to ensure that the proportion of chlorides in the aggregates does not exceed the limit stated in the Specification.

The Contractor shall take account of the fact that when the chloride content is variable it may be necessary to test every load in order to prevent excessive amounts of chloride contaminating the concrete. For this purpose the Contractor shall use the rapid field test (the Quantab test). In the event of disagreement regarding the results of the field test, the chloride content of the aggregate shall be determined in the laboratory as described in SRN 107 (the Volhard test).

f) **Delivery and Storage of Aggregates**

Aggregates shall be delivered to site in clean and suitable vehicles. Different types or sizes of aggregate shall not be delivered in one vehicle.

Each type or size of aggregate shall be stored in a separate bin or compartment having a base such that contamination of the aggregate is prevented. Dividing walls between bins shall be substantial and continuous so that no mixing of types or sizes occurs.

The storage of aggregates shall be arranged so that as far as possible rapid drying out in hot weather is prevented in order to avoid sudden fluctuations in water content. Storage of fine aggregates shall be arranged so that they can drain sufficiently before use in order to prevent fluctuations in water content of the concrete.

g) Water for Concrete and Mortar

Sea water or brackish water containing more than 1,000 ppm chloride ion or 2,000 ppm sulphate ion shall not be used for mixing or curing concrete.

Water shall be clean and free from harmful matter and shall comply with the requirements of SRN 114.

The Contractor shall carry out tests in accordance with SRN 114 to establish compliance with the Specification.

h) Admixtures

i) General

The use of the admixtures in concrete may be required under the Contract to promote special properties in the finished concrete or may be proposed by the Contractor to assist him to comply with the Specification.

In all cases the Contractor shall submit to the Engineer full details of the admixture he proposes to use and the manner in which he proposes to add it to the mix. The information provided shall include but not be limited to:-

- a) The typical dosage, the method of dosing and the detrimental effects of an excess or deficiency in the dosage.
- b) The chemical names of the main active ingredients in the admixture.
- c) Whether or not the admixture contains chlorides, and if so the chloride ion content expressed as a percentage by weight of admixture.
- d) Whether the admixture leads to the entrainment of air when used at the manufacturer's recommended dosage, and if so, the extent to which it does so.
- e) Details of previous uses of the admixture in Kenya.

The chloride ion content of any admixture shall not exceed 2 per cent by weight of the admixture nor 0.03 per cent by weight of the cement in the mix.

Admixtures shall not be mixed together without the consent of the Engineer.

Calcium chloride or admixtures containing calcium chloride shall not be used in prestressed concrete.

ii) Workability Agents

Workability agents shall comply with SRN 149 and shall not have any adverse effect on the properties of the concrete.

725. BUILDING STONE

All building stone shall be capable of withstanding when wet a crushing stress of 1.4 kg./sq.mm. The source of stone shall be approved by the Engineer and stone supplied therefrom shall be free from Magadi, overburden, mudstone, cracks, sandholes, veins, laminations or other imperfections.

The stone shall be chisel dressed into true rectangular blocks, with each surface even and at right angles to all adjoining surfaces, to the size specified. For exposed stonework the maximum permissible variation of any of the specified dimensions shall be 6mm provided that cut stone, supplied as 'rock face' stone may be hammer dressed on one face only, or on one face and one end, if in other respects it conforms with this specification. Stones shorter than 375mm will not be accepted.

Unless the Engineer allows otherwise the Contractor shall at his own expense provide and dress four 100mm cubes of stone for testing.

The stone shall be sound when tested in accordance with SRN 870 except that:-

- i) The treatment shall be repeated for 10 cycles only; and
- ii) The second criterion of failure shall be amended to allow for a loss of weight of not more than 20% of its original weight.

726. STONE DUST

Stone dust for blinding shall be blacktrap screened to the following grading:-

Passing 10mm sieve	100%
Passing No. 4 sieve	85% - 100%
Passing No. 100 sieve	5% - 25%

727. MURRAM

Murram shall be from an approved source quarried so as to exclude vegetable matter, loam, top soil or clay. The California Bearing Ratio of the murram, as determined for a sample compacted to maximum density (as defined under SRN 601) and allowed to soak in water for four days, shall not be less than 30%. This C.B.R. is a guide to quality only and the compaction in the work will be judged by density.

728. WATER FOR CEMENT TREATED MATERIALS

If water for the works is not available from the Employer's supply the Engineer's approval must be obtained regarding the source of supply and manner of its use. Water to be used with cement or lime shall be free from salt, oil, alkali, organic matter, and other deleterious substances. If the water is required to be tested, this shall be done in accordance with SRN 114: Tests for Water for Making Concrete, all to the cost of the Contractor.

729. CEMENT MORTAR

Cement mortar shall consist of proportions by volume as specified of Portland Cement and natural sand or crushed natural stone or a combination of both as specified in SRN 135 and SRN 136: Building Sands from Natural Sources. The constituent materials shall be accurately gauged and mixed in an approved manner.

Cement mortar shall be made in small quantities only as and when required, and any mortar which has begun to set or which has been mixed for a period of more than one hour shall be rejected.

730. HYDRATED LIME

Hydrated lime shall comply with SRN 801: Building Limes, and shall be of the semi-hydrated type.

731. CALCIUM CHLORIDE

Calcium chloride shall be of good industrial grade, and shall be obtained from an approved source.

732. LIME MORTAR

Lime mortar shall consist of proportions by volume as specified of hydrated lime and naturals and/or crushed natural stone or a combination of both as specified for cement mortar in Clause 729. The constituent materials shall be accurately gauged and mixed in an approved manner.

733. CEMENT-LIME MORTAR

Cement-lime mortar shall consist of Portland Cement, hydrated lime and natural sand or crushed natural stone or a combination of both, as specified for cement mortar in Clause 707. The constituent materials shall be accurately gauged and mixed by volume in an approved manner in the proportions specified.

Cement-lime mortar shall be made only in small quantities as and when required. Any mortar which has begun to set or which has been mixed for a period of more than two hours shall be rejected.

734. CEMENT GROUT

Cement grout shall consist of Portland Cement and water mixed in the proportion of one part by volume of cement and one and a half parts by volume of water. The grout shall be used within one hour of mixing.

735. CAST STONE

Cast stone shall be manufactured by an approved manufacturer to the shapes and dimensions shown on the drawings, and shall conform to the requirements of SRN 871: Cast Stone. It shall have a dense and even surface of the texture and colour detailed on the drawings or required by the Engineer. Where indicated exposed faces of the stone shall be formed of a specially graded mix. Metal bond ties of approved manufacture shall be cast in with the stone as shown on the drawings. Samples of the completed stone shall be submitted for the Engineer's prior approval.

All stones shall be protected from damage during transport and erection by means of cement slurry coatings or by other approved methods.

736. REINFORCEMENT FOR CONCRETE

Reinforcement which shall comply with the following Standards, covers plain and deformed bar reinforcement and steel fabric to be cast into concrete in any part of the Works but does not include prestressing tendons or any other embedded steel.

- SRN 126 for hot rolled plain bar and high yield deformed bar
- SRN 127 for cold worked steel bar
- SRN 128 for steel mesh fabric

All reinforcement shall be from an approved manufacturer and, if required by the Engineer, the Contractor shall submit a test certificate from the manufacturer.

All reinforcement for use in the Works shall be tested for compliance with the appropriate British Standard in a laboratory acceptable to the Engineer and two copies of each test certificate shall be supplied to the Engineer. The frequency of testing shall be as set out in the relevant Standard.

In addition to the testing requirements described above, the Contractor shall carry out additional tests as instructed by the Engineer.

Any reinforcement which does not comply with the Specification shall be removed from site.

All reinforcement shall be delivered to site either in straight lengths or cut and bent. No reinforcement shall be accepted in long lengths which have been transported bent over double.

Any reinforcement which is likely to remain in storage for a long period shall be protected from the weather so as to avoid corrosion and pitting. All reinforcement which has become corroded or pitted to an extent which, in the opinion of the Engineer, will affect its properties shall either be removed from site or may be tested for compliance with the appropriate Standard at the Contractor's expense.

Dowel Bars

Dowel bars and tie bars shall consist of mild steel, or deformed bars of high yield steel all complying with SRN 126 and they shall be free from oil, paint other than bond-breaking compound, dirt, loose rust and scale.

Dowel bars and tie bars shall be of sizes as shown on the drawings and directed by the Engineer, and shall be straight, free from burred edges, or other irregularities and shall have their sliding ends sawn or, if approved, sheared.

Bond breaking compound for dowel bars shall consist of 66 per cent of 200 pen bitumen blended hot with 14 per cent light creosote oil and, when cold, brought to the consistency of paint by the addition of 20 per cent solvent naphtha or other approved compound meeting the following requirements.

- i) It shall not retard or in any other way affect the setting of concrete.
- ii) The average bond stress on bars coated with the compound with half their length cast into concrete specimens and subject to pull out tests at 7 days shall not exceed 0.14 newtons per square millimetre and the total movement of the dowel bar relative to the concrete shall not be less than 0.25 millimetres at that stress. The concrete specimens shall be 150 millimetres by 150 millimetres in section and 0.45 metre long and made with the same mix proportions as used in the Works.

737. STRUCTURAL STEEL FOR WELDED WORK

Structural steel for riveted and welded work shall comply with the requirements of SRN 125 : Structural Steel, SRN 126: The Use of Structural Steel in Building and for Welded Work, SRN 125 : High Yield Stress and High Tensile Structural Steel, High Tensile (Fusion Welding Quality) Structural Steel for Bridges, etc. and General Building Construction.

738. WATERPROOF UNDERLAY

Waterproof underlay shall consist of either waterproof paper complying with SRN 856: Waterproof Building Paper, containing approved fibrous reinforcement, or 500 gauge polythene sheeting as stated in the Bill of Quantities.

739. PREFORMED JOINT FILLER

Prefomed joint filler shall be of the thickness shown on the drawings or as stated in the Bill of Quantities.

The material comprising joint filler shall be as stated on the drawings or approved by the Engineer.

740. JOINT PRIMER

Joint priming compound shall be entirely in accordance with the manufacturer's recommendations for the joint sealant to be used.

741. JOINT SEALING COMPOUND

Poured joint sealing material shall consist of an approved rubber-bitumen compound, complying with the requirements of SRN 879, or a two component, cold applied compound complying with SRN 879 as stated in the Bill of Quantities. Test Certificates, prepared by an approved testing laboratory, shall be supplied by the Contractor to show that the material does in fact comply in respect of cone penetration, flow and bond with the under-mentioned requirements:

<u>Test Cone Penetration</u>	<u>Hot-poured Materials</u>	<u>Cold-poured Materials</u>
0.15 kg. for 5 secs. at 25° centigrade using standard grease cone	Penetration not to exceed 9mm	Penetration to be not less than 5mm not more than 27.5mm
<u>Flow</u> On a plane inclined at 75° to the horizontal, 5 hours at 60° centigrade	Flow not to exceed 5mm	Flow not to exceed 20mm
<u>Bond</u> 25mm wide joint extended 12mm at rate of 4mm per hour at 18° centigrade. No more than one specimen in three to develop a crack separation or other opening more than 4mm deep	Five cycles of extension and recompression	Three cycles of extension and recompression

Approved hot-poured materials shall also comply with a requirement whereby when heated for a period of 6 hours at a temperature of 80 degrees centigrade above recommended pouring temperature or 30 degrees centigrade below the safe heating temperature whichever is the greater shall still comply with the flow requirements of this clause.

In addition to materials complying with SRN 879, the Engineer may approve the use of alternative materials provided that they meet the requirements of this clause relating to cold-poured joint sealing compounds.

742. CONCRETE PIPES AND SPECIALS

Concrete pipes and specials shall comply with the requirements of SRN 407 – SRN 409 and SRN 840. They shall carry the relevant Standards Institution registration certification trade mark, or test certificates shall be furnished by the manufacturers.

743. CONCRETE POROUS PIPES

Concrete porous pipes shall comply with the requirements of SRN 410: Concrete Porous Pipes for Under-drainage.

744. CONCRETE DRAIN INVERT BLOCKS

Precast concrete invert blocks shall be manufactured to the detail drawings supplied from concrete Class 20/10 as specified in Table 4.2 using maximum 12mm size aggregates. If required, cube test certificates shall be supplied by the manufacturer.

745. CONCRETE SLABS FOR OPEN DRAINS

Precast concrete slabs for lining open drains shall be manufactured to the detail drawings supplied from concrete Class 20/10 as specified in Table 4.2 using maximum 12mm size aggregates. If required, cube test certificates shall be supplied by the manufacturer.

746. AGRICULTURAL TILES AND PIPES

Agricultural tiles and pipes shall be best well-burnt earthenware, true and circular in bore and with an external flat bottom and plain ends suitable for laying with open or butt joints.

747. MANHOLE COVERS AND FRAMES

Manhole covers and frames shall be basically in accordance with the requirements of SRN 846: Cast Manhole Covers, Road Gully Gratings and Frames for Drainage Purposes except that the manhole covers shall be constructed of mild steel, concrete filled, in accordance with the standard detail drawings.

Foul water sewer manholes shall have triangular Grade "A" heavy duty covers and frames. Circular manhole covers and frames shall be used on surface water sewer manholes.

748. GULLY GRATINGS AND FRAMES

Gully gratings and frames shall be basically in accordance with the requirements of SRN 846, nominal size 500mm x 350mm except that the gully gratings shall be constructed of mild steel concrete filled in accordance with the standard detail drawings.

Where indicated as being kerb inlet type, the gullies shall conform to the shape and dimensions given on the detail drawings supplied, but in respect of materials and workmanship conform to SRN 846.

749. PRECAST CONCRETE MANHOLES AND INSPECTION CHAMBERS

Precast concrete manholes and inspection chambers shall comply with the requirements of SRN 854: Concrete Cylindrical Pipes and Fittings including Manholes, Inspection Chambers and Street Gullies, and they shall carry the relevant Standard Institution registered certification trade mark, or test certificates shall be furnished by the manufacturer.

750. PRECAST CONCRETE GULLIES

Precast concrete gullies shall be unreinforced and shall comply with the requirements of SRN 854: Concrete Cylindrical Pipes and Fittings including Manholes, Inspection Chambers and Street Gullies.

751. MANHOLE STEP IRONS

Step irons of general purpose type shall comply in all respects with SRN 845: Malleable Step Irons.

752. TIMBER

Timber shall be sound, well seasoned and entirely free from worm, beetle, warps, shakes, splits, and all forms of rot and deadwood. Where required, all timber shall be treated with creosote, as specified in SRN 872: Coal Tar Creosote for the Preservation of Timber or an alternative approved timber preservative.

753. WATER BARS

Water bars shall be “Dumbell” type and be of natural or synthetic rubber or extruded PVC. They shall be flexible, tough, elastic and durable and of dimensions detailed. They should be unaffected on contact with dilute acids or alkalis. Joints and junctions shall, when possible, be prefabricated by the manufacturer, but if made at site the manufacturer’s instructions including recommended adhesives shall be followed and used. Samples shall be submitted for approval of the Engineer before use of any material.

754. CONCRETE BLOCKS

Solid and hollow concrete blocks for walling shall comply with SRN 904 in every respect.

All solid and hollow concrete blocks used in the walling must be capable of withstanding a crushing pressure of not less than 0.35 kg per square millimetre after 28 days. The blocks shall be cast in Metric sizes.

8. WORKMANSHIP

801. HANDLING OF PIPES AND FITTINGS

The Contractor shall exercise care in the handling of all pipes, specials, valves etc., to prevent damage to the structure surfaces and to the ends of the pipes.

802. LOADING AND UNLOADING

Normally loading and unloading of small diameter pipes and fittings can be undertaken by hand; where mechanical means are used care should be exercised to ensure that the handling methods do not damage the pipes and fittings.

803. STORAGE

The Contractor shall comply with the manufacturer's specification regarding the storage of pipes, fittings and valves. Where storage dumps are to be provided along the route of the pipeline, these will be subject to the Engineer's approval. The cost of so providing shall be borne by the Contractor and deemed to be covered by his rates in the Bill of Quantities.

804. TRANSPORT

The Contractor shall provide such transport arrangements as will effectively cater for the lengths of pipes provided and the material of the piping. Adequate support shall be provided so as to ensure that the piping and fittings are not subject to excessive movement.

805. EXAMINATION OF PIPES AND FITTINGS

The Contractor shall examine all pipes, valves, fittings and other materials to ascertain that they are in perfectly sound condition before commencing to lay the pipes, valves etc.

806. INTERFERENCE WITH FENCES, DRAINS AND OTHER SERVICES

The Contractor shall ensure the proper reinstatement of fences, drains, telephone lines, KP&L cables etc. where affected by his work. All services shall be adequately protected and propped to the satisfaction of the Engineer. The Contractor shall be liable for any damage caused to the services due to his failure to provide adequate protection.

807. METHOD OF EXCAVATION

The Contractor is deemed to have covered in his excavation rates all the work that is necessary in order to comply with the provisions of the Specifications in general and this Clause in particular.

- a) The Contractor shall excavate the pipe trenches in the line and to the depths indicated on drawings or as indicated by the Engineer. Except where otherwise indicated on the drawings or directed by the Engineer, it is intended that the trench shall be excavated to such a depth as will allow of a minimum cover of 1000mm over the top of the barrel of the pipe when laid. All trenches shall be excavated in open cuttings and for trenching to uPVC piping, shall not be opened too far in advance of pipe laying.
- b) For the purpose of measurement, the width of trench shall be taken as the nominated width for the particular size of pipe, irrespective of the width of trench the Contractor may choose to excavate.

Nominated trench width for:

75mm main	0.5m
100mm main	0.6m
150mm main	0.6m

200mm main	0.6m
225mm main	0.6m
250mm main	0.6m
300mm main	0.7m
400mm main	0.8m
500mm main	0.9m
600mm main	1.2m
700mm main	1.3m
800mm main	1.4m
900mm main	1.5m
1000mm main	1.6m
1200mm main	1.7m

For two or more pipes in the same trench the nominated width shall be the distance between the centres of the outer pipes plus the internal radii of the outer pipes plus 400mm.

- c) Where the trench passes through grassland, arable land or gardens, whether enclosed or otherwise, the turf, if any, shall be carefully pared off and stacked, and the productive soil shall be carefully removed for a width of 600mm greater than the nominated trench width, or equal to the overall width of track of excavating machine, whichever is greater, and laid aside to be subsequently used in reinstating the surface of the ground after the trench has been refilled.
- d) The bottom of the trench shall be properly trimmed off, and all low places or irregularities shall be levelled up with fine material. Where rock or large stones are encountered, they shall be cut down to a depth of at least 100mm below the level at which the bottoms of the barrel of the pipes or flanges are to be laid, and covered to a like depth with fine material, so as to form a fine and even bed for the pipes. The bottom of trenches to accommodate uPVC piping shall be hardened by tamping in gravel or broken stone in all soft spots. The bedding shall consist of soil which can be properly compacted to provide support for the pipe and to comply with Clause 809 b).
- e) Joint holes shall be excavated to suit minimum dimensions as will allow the joints to be well and properly jointed.
- f) The pipe trench shall be kept clear of water at all times as per Clause 321 of this Specification.
- g) The Contractor shall, wherever necessary, by means of timbering or otherwise, support the sides of the trench so as to make them thoroughly secure, and afford adequate support to adjoining roads, land, buildings and property, during the whole time the trench remains open and shall remove such timbering when the trench has been backfilled. The cost of such timbering or other work shall be deemed to be included in the rates for excavation. In case the Contractor is instructed by the Engineer to leave any portion of such timber in position after backfilling the trench, he will be paid for it accordingly.
- h) The clear width inside the timbering shall be at least 150mm in excess of the external diameter of the pipe being laid, in order to allow it to be freely lowered into position, in the trench without damage to the external protection.
- i) Should the excavation be taken out to a greater depth than is specified the bottom shall be made good to the correct level with Class 15/20 concrete or other material approved by the Engineer. No payment shall be made for any over excavation carried out by the Contractor or for the cost of filling up to required levels.

- j) If a mechanical excavator is used by the Contractor, he shall indemnify the Employer against all claims for damage which in the opinion of the Engineer, may be caused by the use of this plant.
- k) The Contractor shall fix Sight Rails for use with boning rods at intervals of not more than 30 metres and temporary Bench Marks related to the Survey of Kenya Datum shall be provided at such intervals as directed by the Engineer.

808. MAIN LAYING

- a) Mains shall be laid in straight lines and/or smooth curves as indicated on the drawings. The vertical profile of the pipe shall be to even gradients. Any pipes not so laid shall be removed if so directed by the Engineer, and re-laid in proper manner at the Contractor's expense.

In laying the pipes and specials care shall be taken not to damage the protective linings and the pipes shall be handled with tackle if so directed by the Engineer.

The pipes and specials shall be checked for flaws before they are lowered into the trench. After the pipes or specials have been checked they shall be cleaned and set to proper gradient and line so that there is a continuous rise from each washout to air valve.

When laying uPVC pipes, final connection at any fixed joints shall be deferred until the majority of the pipeline has been covered with backfill.

- b) Large diameter curves to mains shall wherever possible be formed by allowing for deflection at flexible joints, not exceeding 3 degrees, or as specified by the manufacturers.
- c) In jointing of the pipes and specials the Contractor shall comply with the standards adopted for the various types of joints as specified.
- d) In laying pipes and specials with flanged joints, flanges shall be brought together and bolted with the faces absolutely parallel. A rubber jointing gasket ring 3mm thick shall be used in each flange joint and one washer with and not provided for each bolt.

The bolts shall be tightened up gradually and equally in the customary manner in order to distribute the stress evenly over the flange. If it is found necessary to deviate slightly from the normal run of the flanged piping, the deflection shall be obtained by means of a bevelled gun metal ring washer between the flanges.

- e) The Contractor shall fix the gate valves, air valves and washout pipes all in accordance with the drawings.
- f) The Contractor shall, subject to approval of the Engineer, cut pipes to such lengths as directed. Pipes should be cut off clean and square with the axis. Cuts should be made with an approved cutting device dependant on the type of pipe specified. Ends of pipes should be tapered by means approved by the Engineer if mechanical joints are to be used.
- g) Equipment for tapping off the mains under pressure may be employed in the making of service or branch connections. The Contractor is required to choose a suitable method for fixing of the ferrule to the type of pipe specified, to the Engineer's approval.

809. BACKFILLING OF TRENCH

- a) When a section of the main has been jointed, the ends shall be temporarily closed with caps, plugs or flanges to prevent ingress of foreign matter into the pipe to the satisfaction

of the Engineer. The trench shall be properly backfilled and rammed for its whole length so that the soil cover to the main shall not be less than 600mm except at joint holes which shall be kept clear of all backfilling, if necessary, by the use of timbering, so that each joint is left fully exposed for the Engineer's inspection. Special care shall be exercised when using surround to A.C. and uPVC pipes which shall be free from any stones and well compacted in layers to not less than 100mm above the crown of the pipe.

- b) The Contractor's attention is drawn to the special requirements for bedding and sidefill to uPVC pipes. Clay should not be used. Soils which are of a granular nature and provide adequate support after compaction shall be used. If unavailable from excavated material the Contractor should provide suitable material for which an item in the Bill has been included.

With flexible pipes it is important that the sidefill should be firmly compacted between the pipe and the soil sides of the trench. The bedding material shall be placed in 75mm layers up to the crown of the pipe with adequate compaction and then to a minimum height of 100mm or two thirds of the pipe diameter. The progress of filling and tamping should proceed equally on either side of the pipe so as to maintain an equal pressure on both sides.

- c) Where a main is laid across a road or is in such a position as to interfere seriously with the normal use of the road, the Contractor may, with the consent of the Engineer and at his own risk, fill such holes as may be necessary. Due consideration is to be given to compaction of section of the trench across the road to prevent undue settlement. In the event of damage at this section the Contractor is required to re-excavate and repair the pipeline all at his own expense.

810. ANCHOR BLOCKS AND SUPPORTS

Concrete Class 15/20 shall be placed in anchor blocks at all changes of direction of the pipeline exceeding 6 degrees and wherever else required to withstand thrust resulting from internal water pressure e.g. at blank ends. Concrete in plinths shall be placed where specified.

811. CHAMBERS AND SURFACE BOXES

Gate valves, air valves and fire hydrants etc. shall be provided with suitable chambers or surface boxes in accordance with detailed drawings. In roads and footpaths the boxes shall have metal covers laid flush with the surface. Indicator posts to suit shall also be provided.

812. TESTING

- a) The Contractor shall test as long a section of main as possible subject to the maximum length of open trench approved by the Engineer. The test shall be carried out within 12 working days of the completion of such section of the main.
- b) The pipeline shall be adequately anchored during the test at stop ends or valves to prevent movement under the test pressures.
- c) The test section shall be filled with water and great care should be taken to drive out all air through air valves, ferrules etc. The test pressure is to be at least 1.5 times the nominal working pressure for the class of pipe being tested and is to be applied for at least 2 hours.
- d) The leakage from the mains and connections from each section tested shall be according to SRN 316, i.e. not exceeding 0.02 litres per millimetre of nominal bore per kilometre of pipeline per 24 hour per bar of applied pressure head.

To determine the rate of leakage, the Contractor shall furnish a suitable hydraulic test pump, pressure gauge, connections and water meter or other appliance, for measuring the amount of water pumped. The pressure shall be raised to the amount required and specified by the Engineer, and shall be so maintained for a period of not less than two hours or whatever longer period as required by the Engineer to examine every joint to satisfy himself that they are sound.

If the leakage is at a greater rate than that specified, the Contractor shall re-excavate the trench where necessary and shall re-make the joints and replace defective work until the leakage shall be reduced to the allowable amount.

- e) The Employer shall charge the Contractor the cost of any couplings required to join up tested lengths of main if, in the Engineer's opinion, greater lengths could reasonably have been tested or if failure under test, requires the pipe to be cut, or other methods of laying should have been adopted.

Water used in testing the main shall be supplied by the Contractor. The Contractor shall carry out all work which may be necessary for making temporary connections to the existing mains to obtain water for testing at his own expense.

In carrying out the test for water tightness the Employer only shall authorize the operation of all valves, but the Contractor shall provide all the necessary labour to assist in the opening and closing of the valves to the Engineer's instructions, and he shall allow in his prices for all his expenses in connection with testing on completion. The Engineer shall be the sole judge of water tightness.

813. CLEANING AND STERILISING THE MAIN

- a) When a pipeline is complete and where applicable, has successfully passed the test, it shall be thoroughly washed out, using if possible, an open end. Thereafter it shall be sterilized by being filled with a suitable solution containing not less than 20 p.p.m. of free available chlorine or such other sterilizing agent as the Engineer shall approve. After standing for 24 hours the main shall again be washed out and refilled with mains water prior to the taking of bacteriological samples. The Contractor shall provide all necessary stop-ends, fittings and chemicals for this work.

Water used in cleaning and sterilising the main shall be supplied by the Contractor. The Contractor shall carry out all work which may be necessary for making temporary connections to the existing mains to obtain water for testing at his own expense.

- b) Emptying and washing out of the pipes shall be done in such a manner as not to damage the trench or cause undue flooding of the vicinity, and the Contractor shall supply and use piping, specials and/or hose as may be necessary to facilitate the flow of water to the nearest drain or watercourse. Water used for washing out and sterilizing may be supplied by the Employer when a suitable supply is available but all expenses should be payable by the Contractor.

Before any section of the main is put into use, a bacteriological sample or samples will be taken by the Engineer's Representative and only on receipt of a satisfactory certificate from a Medical Research Laboratory or similar organisation will the main or section of main be permitted to be put into supply and be considered as having been substantially completed.

Any expenditure involved in providing facilities or materials for the taking of samples shall be included in the Contractor's tendered rates and the Engineer will specify and shall be the sole judge as to the number of samples required and the points at which they are to be taken.

The cost of the bacteriological examination will be borne by the Employer but if the sample or samples are not satisfactory, the cost of any subsequent analysis will be borne by the Contractor.

814. CLEARANCE OF SITE

The Contractor shall remove all surplus pipes, specials and other fittings from the site as directed by the Engineer. The site of works shall be levelled and all surplus excavation, debris, cut trees or bushes shall be carted to approved tip sites.

815. TESTING OF WATER RETAINING STRUCTURES

As soon as possible after completion of water retaining structures viz. storage reservoirs etc. they shall be tested for water retention by filling to the normal maximum level with water at a uniform rate of not greater than 2m in 24 hours.

When first filled, the water level should be maintained by adding of further water for a stabilizing period while absorption and autogenous healing take place. This period may be 7 days after which the level of the water surface should be recorded at 24 hour intervals for a test period of 7 days. The structure shall be considered satisfactory if, during this period the total permissible drop in level, after making due allowance for rainfall and evaporation, should not exceed 1/500th of the average water depth of the full tank, 10mm or another specified amount all in accordance with SRN 102. Water used in testing the structures shall be supplied by the Contractor. Sterilization of the structures is to be done as specified by the Engineer and sampling of water carried out similar to Clause 813.

Water used in testing of water retaining structures shall be supplied by the Contractor. The Contractor shall carry out all work which may be necessary for making temporary connections to the existing mains to obtain water for testing at his own expense.

This test shall be carried out before any backfilling has taken place.

In the event of any water retaining structures failing to pass the test, the Contractor shall make good and re-test at his own expense.

816. STERILISATION OF WATER RETAINING STRUCTURES

A strong chlorine solution (about 200 milligrams per litre) shall be sprayed on all interior surfaces of the hydraulic structure. Following this, the structure shall be partially filled with water to a depth of approximately 30 centimetres. During the filling operation, a chlorine water mixture shall be injected by means of a solution feed chlorinating device. The dosage applied to the water shall be sufficient to give a chlorine residual of at least 50 milligrams per litre upon completion of the partial filling operation. Precaution shall be taken to prevent the strong chlorine solution from flowing back into the lines supplying the water. After the partial filling has been completed, sufficient water shall be drained from the lower ends of the appurtenant piping to insure filling the lines with the heavy chlorinated water.

Chlorinated water shall be retained in the hydraulic structure and in the associated piping long enough to destroy all non-spore-forming bacteria and, in any event, for at least 24 hours. After the chlorine-treated water has been retained for the required time, the chlorine residual shall be at least 25 milligrams per litre. All valves shall be operated while the lines are filled with the heavily chlorinated water.

Water used in sterilising the water retaining structures shall be supplied by the Contractor. The Contractor shall carry out all work which may be necessary for making temporary connections to the existing mains to obtain water for testing at his own expense.

9. TESTING OF MATERIALS AND WORKMANSHIP

901. APPARATUS REQUIRED FOR TESTING ON SITE

Apparatus for testing shall be, if directed by the Engineer, made available on site of the works, for as long a period as required by the Engineer, and regarded as constructional plant. The Contractor to allow for this provision in his rates. The following may be required:-

- a) A set of sieves complying with British Standard 410: Test Sieves, or the following nominal sizes:-

Fine mesh wire cloth 200, 100, 72, 52, 36, 25, 18, 14, 10 and 7.

Medium mesh wire cloth 3mm.

Perforated plate 5mm, 6mm, 9mm, 12mm, 20mm, 38mm, 50mm, 65mm and 75mm.
- b) A suitable balance, a pycnometer and a stove or other approved apparatus for determining the moisture content of the aggregate. The methods of test shall be as described in Part Four of British Standard 812: Sampling and Testing of Mineral Aggregates, Sands and Fillers.
- c) A 200 ml. graduated cylinder in accordance with British Standard 604: Graduate Measuring Cylinders, for the use in the field settling test for clay and fine silt in aggregates.
- d) Two 0.34 kg. graduated clear glass medicine bottles for use in the test of organic impurities in sand.
- e) Apparatus required for testing soils in accordance with British Standard 1377: Methods of Test for Soil Classification and Compaction, and British Standard 1924: Methods of Test for Stabilized Soils.
- f) Apparatus for testing concrete in accordance with British Standard 1881: Methods of Testing Concrete, Parts 1 to 7.
- g) A straight edge 3 metres long and measuring wedge or other approved apparatus for testing the accuracy of surfaces.
- h) Additional testing equipment as stated in the Bill of Quantities or as required by the Engineer.

902. LOAD TESTING OF PIPES

The Engineer may instruct the Contractor to make a Loading Test (Three-Edge Bearing or Sand Bearing) on pipes to be used to construct the sewer. Payment for Load Tests will be entirely in accordance with the General Conditions of Contract.

10. DRAINS, SEWERS AND MANHOLES

1001. EXCAVATION FOR DRAINS, SEWERS AND MANHOLES

The ground shall be excavated to the lines and depths shown on the drawings or to such other lines and depths as the Engineer may direct. Excavations taken out to a greater depth than is necessary shall be filled to the required level with approved material as specified for the pipe bed at the Contractor's own cost. Trenches shall be of sufficient width to enable the pipes to be properly laid and jointed. In case of pipes of greater diameter than 300mm, the width of trench shall be external diameter of pipe, plus 400mm. When any excavation has been taken out and trimmed to the levels and dimensions shown on the drawings or as directed by the Engineer, the Engineer shall be informed accordingly so that he may inspect the completed trench and no excavation shall be filled in or covered with concrete until it has been so inspected and the Contractor has been authorized to proceed with the work. All surplus materials from such excavations not required for refilling shall be carted away to tips, or otherwise disposed of, as directed. All excavations shall be kept dry, and all bailing and pumping, timbering, shoring and supporting of sides that may be required, and any refilling, ramming and disposal of surplus materials necessary in carrying out the excavations and backfilling of trenches shall be taken to provide a solid and even bed for barrels of the pipes and, where a concrete bed is not specified, the floor of the trench shall be properly shaped to receive the sockets and the backfill must be thoroughly rammed along the sides of the pipe.

The rate of excavation in the Bill of Quantities shall include for keeping trenches dry and for all bailing, pumping, timbering, shoring and supporting of sides that may be required.

1002. SUPPORTS FOR PITS, TRENCHES AND OTHER EXCAVATIONS

The sides of pits, trenches and other excavations shall, where necessary, be adequately supported to the satisfaction of the Engineer, and all such excavations shall be of sizes sufficient to enable the pipes and bedding to be laid accurately, and proper refilling and compacting to be carried out.

The Contractor shall take all precautions necessary for the safety of adjoining structures and building by shoring, opening in short lengths or otherwise, during the time the trenches are open.

1003. ROCK CUTTING IN TRENCHES FOR PIPES

Where solid rock is met within trenches, it shall be cut out to a depth of 100mm below the intended level of the bottom of the pipes, and replaced with 100mm of approved material as specified. In measuring such rock excavation the Contractor will be allowed the nominated trench width as specified in Clause 807 to a level of 100mm below the bottom of the pipes. The price inserted in the Bill of Quantities shall be held to cover all expenses in connection with excavating the rock, backfilling after laying of pipes and disposing of surplus material as directed by the Engineer.

1004. WATER IN TRENCHES FOR PIPELINES

Trenches shall be kept free from water at all times during construction of works until, in the opinion of the Engineer, any concrete or other works therein are sufficiently set, and the Contractor shall construct any sumps or temporary drains that the Engineer may deem necessary.

The Contractor shall be responsible for the removal and disposal of all water entering the excavations from whatever source and shall deal with and dispose of such water in a manner

approved by the Engineer so as to ensure that excavations are kept dry while ensuring that the disposal of this water does not cause a nuisance to adjacent plot holders or works.

The Contractor shall provide all plant, labour and materials required for such work and all costs incurred shall be deemed to be included in his rates for excavation.

1005. LAYING AND JOINTING RIGID JOINTED CONCRETE PIPES

Concrete pipes as specified in Clause 718, shall be laid true to line and level, each pipe being separately boned between sight rails.

For spigot and socket joints, the spigot of each pipe shall be placed home in the socket of the one previously laid, and the pipe then adjusted and fixed in its correct position with the spigot of the pipe accurately centred in the socket. A ring of tarred rope yarn shall next be inserted in the socket of each pipe previously laid and driven home with a wooden caulking tool and wooden mallet, such yarn when in position shall be 25mm in depth. The socket shall then be completely filled with cement mortar 1 to 2 as specified in Clause 707 and a fillet of the same worked all round the side. The fillet shall be levelled off and extend for a length of not less than 50mm from the face of the socket.

For 'Ogee' jointed pipes, the joints shall be thoroughly cleaned before laying, and cement mortar, as specified in Clause 707 shall be applied evenly to the ends for jointing so as to completely fill the joint. The pipes shall then be neatly pointed with a band of cement mortar approximately 125mm wide and 20mm thick. The inside of each joint shall also be pointed up as the work proceeds.

Special care shall be taken to see that any excess of cement mortar etc. is neatly cleaned off while each joint is being made and any earth, cement or other material cleaned out of the pipes by drawing a tight-fitting wad through them as the work proceeds, or by other approved means. A properly fitting plug shall be well secured at the end of the last laid pipe and shall be removed only when pipe laying is proceeding. The trenches, pipes and joint holes shall be kept free from water until the joints are thoroughly set.

Where shown on the drawings or directed by the Engineer, concrete pipes shall be bedded and haunched or surrounded with concrete as specified in Clause 1019.

The price inserted in the Bill of Quantities shall include for providing, laying and jointing of pipes.

1006. PIPES LAID WITH OPEN JOINTS

O.G. porous concrete pipes as specified in Clause 719 shall be laid unjointed with a space of 12mm between the spigot and the inner end of the socket.

All pipes shall be packed and surrounded as directed by the Engineer with approved broken stone, sand or gravel aggregate, to the gradings as shown on the drawings or stated in the Bill of Quantities. The prices inserted in the Bill of Quantities shall include the trench excavation, providing and laying pipes, supplying and placing graded packing material, refilling trench and disposing of surplus all as specified.

1007. CAST IRON PIPES

Cast iron pipes and special castings, shall be as specified in Clause 721 and shall be supplied, laid and jointed with lead wool properly caulked to form perfectly uniform and watertight joints, and when laid and jointed they shall be true to line and level.

Where cast iron pipe drains are laid on unstable ground or ground which is likely to settle appreciably over a period of years they shall be pointed by means of an approved self adjusting or screwed gland joint as directed by the Engineer.

1008. DRAINS TO BE LEFT CLEAN ON COMPLETION

On completion, all drains, manholes, etc. shall be flushed from end to end with water from an approved source and left clean and free from obstructions.

1009. REFILLING TRENCHES

Trenches shall be refilled with suitable excavated material of 100mm surround but not before the work has been measured and approved by the Engineer. For pipes which are not surrounded with concrete, the first layer of filling material shall be free from stones and shall not be thrown directly on to the pipes, but shall be placed and packed with care all round them. All filling shall be deposited and compacted in layers, not exceeding 225mm loose depth, to a dry density not less than that of the adjoining soil. The last 450mm of filling must be returned in the order in which it has been removed. Timber and framing shall be withdrawn ahead of the layer to be compacted, care being taken to keep the sides of the trenches solid and to fill all the spaces left by the withdrawn timber.

1010. CONNECTIONS OF EXISTING SEWERS AND DRAINS

Where shown on the drawings, existing sewers and drains shall be properly extended, connected and jointed to new sewers, culverts, drains or channels. All such connections shall be made during the construction of the main sewer, drain or other work and a record of their positions kept for future use or reference. Where pipe connections are made to a sewer, stone pitched or lined channel, the pipes shall be well and tightly built into the concrete, or masonry work and be so placed as to discharge in the direction of the main sewer, drain or channel and with the end of the pipe carefully cut to the necessary angle. Where the connections are between pipe sewers or drains, special connecting pipes as shown on the drawings shall be supplied and be truly laid and properly jointed.

1011. MANHOLES AND INSPECTION CHAMBERS

Manholes and inspection chambers shall be constructed in accordance with the drawings and in the position shown on the drawings or directed by the Engineer. Foundation slabs shall consist of concrete of the appropriate classes as specified on drawings. The side walls shall consist of similar concrete or building stone as specified in Clause 703 in accordance with the drawings.

The side walls shall be fair faced or rendered internally as specified on drawings. They shall be brought up vertically to receive a precast slab formed of concrete of the appropriate classes specified and reinforced all as shown on the drawings. Cast iron manhole covers and frames as specified in Clause 726 shall be provided and frames shall be bedded in cement mortar 1 to 3 and so set that the tops of the covers shall be flush at all points with surrounding surface of the footway, verge or carriageway, as the case may be. Any slight adjustment of the slab level which may be necessary to accomplish this shall be effected by topping the side walls with concrete integral with the slab.

If required, half channel pipes, bends and junctions as specified in Clause 718 and Clause 719 shall be laid and bedded in cement mortar 1 to 3 to the required lines and levels, and both sides of the channel pipes shall be benched up with concrete of the appropriate class and finished smooth to the slopes and levels as shown on the drawings or directed by the Engineer. The ends of all pipes shall be neatly built in and finished flush with cement mortar 1 to 3. Where the depth of the invert exceeds 1 metre below the finished surface of the carriageway or the adjacent ground, iron steps as specified in Clause 730 shall be built in with alternate steps in line vertically and with such additional hand irons as the Engineer may direct.

All manholes when completed shall be watertight and to the satisfaction of the Engineer. The prices inserted in the Bill of Quantities shall include for excavation, provision of all materials, construction, refilling and disposal of surplus.

1012. PRECAST CONCRETE MANHOLES

Precast concrete manholes as specified in Clause 728 shall be supplied and laid generally in accordance with Clause 1011 and the drawings.

1013. GULLY CONNECTIONS

Connections from gullies to sewers and surface water drains or ditches shall consist of concrete pipes and fittings as specified in Clause 718 jointed with cement mortar 1 to 3 as specified in Clause 707. All pipes, bends and junctions shall be laid to the lines and levels shown on the drawings or as directed by the Engineer.

1014. SURFACE BOXES, COVERS, ETC.

Surface boxes, manholes and other covers lying within the site of the works, shall be raised, lowered, altered or removed as directed by the Engineer.

1015. GULLIES

Gullies complete with gratings and with rodding eyes where necessary all as specified in Clause 727 shall be supplied and laid in accordance with the drawings. Where directed by the Engineer, precast concrete gullies shall be laid on and surrounded with 100mm of concrete of the appropriate grade specified in Table 4.2. The concrete surround is to be brought up to the underside of the frame or flush with the top surface as the case may be. Masonry gullies shall be constructed from 225mm building stone and rendered internally. The rates included in the Bill of Quantities shall include for excavation, provision of all materials, construction, making junctions with connections to main drains, accurate setting of frames to line and level, refilling and disposal of surplus materials. Gullies shall be trapped where leading into foul sewers or into combined foul and surface water sewers.

1016. COMPLETION OF DRAINAGE WORKS

All sub-soil and surface water drains shall be completed in advance of the construction.

1017. TEMPORARY STOPPERS

Junction pipes which are laid but not immediately connected to gullies shall be fitted with temporary stoppers or seals, and the position of all such junctions shall be clearly defined by means of stakes or training wires properly marked and labelled.

1018. PROVISION FOR FUTURE CONNECTION TO MANHOLES

Inlet pipes of the required diameters shall be built into the walls of manholes and elsewhere for future use and shall be of the diameters shown on the drawings. The external ends of all such connections shall be sealed off with temporary stoppers, approved by the Engineer. The pipes shall be laid and jointed as specified in Clause 1005 and during the placing of the concrete they shall be adequately supported.

1019. SURROUNDING OR HAUNCHING OF PIPES WITH CONCRETE

Surrounding or haunching of pipes shall be carried out using concrete of the appropriate grade specified in Table 4.2. In carrying out this work the Contractor shall take care to pack the concrete under and around the pipes to ensure even bedding and solidity in the concrete and the concrete shall not be thrown directly on to the pipes. The upper surface of the concrete shall be struck off with a wooden screed or template and neatly finished off. The rates shall include for any formwork that the Contractor requires to use under this item.

1020. INVERT BLOCK AND STONE-PITCHED DRAINS

Precast concrete invert blocks and side slabs shall be formed of concrete of the appropriate grade specified in Table 4.2 to the dimensions shown on the drawings. Each course of side slabs required in the Bill of Quantities shall be interpreted as one complete row of side slabs to one side of the channel concerned. Stone used for channels shall be 225mm x 100mm building stone. Drains should not normally be laid to a radius of curvature less than 10 times the actual width of the drain.

Invert block and stone-pitched drains shall be constructed in the positions and to the levels and dimensions shown on the drawings and laid to true line and even fall. Where under-filling is required it shall be in 100mm maximum thickness layers of compacted murrum. The earth sides to such channels shall be neatly finished to a slope of 1 to 1 or such other slope as the Engineer may direct.

Invert blocks and side slabs shall be laid on a 100mm minimum thickness of compacted murrum and be neatly jointed with cement mortar 1 to 3 as the work proceeds. The excavation, murrum bedding, providing, laying and jointing invert blocks or stone, backfilling and disposal of surplus shall all be as specified and all in-situ connections shall be in concrete of the appropriate grade specified in Table 4.2.

1021. TESTING OF JOINTED PIPES AND MANHOLES

Sealed jointed drains, up to and including 600mm diameter shall be tested in sections (e.g. between manholes) by filling with water under a head of not less than 1 metre. Drains found to be water-tight after a period of 30 minutes will be passed as satisfactory but the water must be retained in the pipes until a depth of at least 450mm of filling has been deposited and compacted on top thereof. Drains failing to stand the test shall be taken out and the pipes re-laid and re-jointed until completely water-tight.

Drains exceeding 600mm in diameter shall be tested by means of a smoke test before they are covered up. Both ends of the lengths of drain to be tested shall be sealed to the satisfaction of the Engineer, and smoke shall then be pumped into the section from an approved machine. Should any joint in the section show an escape of smoke, the section shall be taken out and the pipes re-laid and re-jointed until there is no further escape of smoke.

Should the Engineer so direct, manholes shall be tested by completely filling with water, and there shall be no appreciable loss over a period of 2 hours.

On completion of the works, or at suitable intervals during construction, infiltration tests will be carried out. The permissible amount of infiltration shall be 1 litre per hour per linear metre of nominal internal diameter.

The Contractor shall provide all labour and apparatus for the above tests.

All testing will be done in accordance with the procedure of the British Standard Code.

1022. PIPES WITH RUBBER RING JOINTS

Rubber rings complying with SRN 308 will be provided by the Contractor. They will be laid in the socket and the pipes then jointed as specified. The jointing of pipes shall be carried out in accordance with manufacturer's instructions and in conformity with any modifications proposed by the Engineer.

1023. LAYING, JOINTING AND BACKFILLING FOR FLEXIBLE JOINTED PIPES

The Contractor shall ensure that any hard spots and loose stones are removed from the formation prior to laying of bedding materials. The Contractor shall lay a bed of thickness 100mm consisting of granular material i.e. sand, gravel, or approved soil of friable nature.

After laying of pipes the Contractor shall lay bedding material on the sides of the pipe compacted by tamping into soffit of sewer.

After completion of this operation the Contractor shall lay the bedding material on top of the pipe in 150mm layers to a thickness of 300mm. The material is to be compacted by tamping. However, precautions are to be taken to avoid excessive tamping on top of the pipe. The remaining trench excavation is to be backfilled to comply with Clause 1009 of specification. The pipes shall be laid with flexible ring seal joints provided that solvent cement joints could be used for fittings where necessary subject to the approval of the Engineer. Pipes and fittings shall be checked for deformities prior to laying. Deformed pipes and fittings shall not be accepted.

Flexible Rubber Ring Joints

The Contractor shall ensure that the spigot end is free from grit, dust or dirt and sealing rings should be seated evenly in the socket groove. Pipe lengths and fittings are supplied with a chamfer on the spigot. Where pipes are to be cut or are supplied without a chamfer on the spigot end the Contractor shall ensure that the pipe is cut square and then form a chamfer on the spigot end with a medium file to an angle of 15 degrees. Remove saw flashing by scraping with a pen-knife.

Expansion Gap

It is necessary to leave a gap between the edge of the spigot end and the base of the socket to allow for expansion. Moulded fittings are supplied with an embossed line indicating the correct depth of insertion. In other cases where the marking is not done, the Contractor shall ensure that an expansion gap of at least 3mm per metre length of pipe or at least 15mm per pipe length is provided. This can be done by marking spigot ends or by pushing spigot fully home, making a small mark on pipe and then withdrawing the pipe by 15mm.

After completing jointing the pipe shall be laid on the prepared bed making sure that a suitable depression is created in the bed for the socket.

Solvent Cement Joints

For solvent cement joints make sure that mating surfaces are clean and free of grease and dirt. Roughen mating surface with sandpaper, clean both surfaces with cleansing fluid using a clean cloth. Apply solvent cement on both mating surfaces. Without delay bring mating surfaces together and hold in position firmly for a few seconds. A layer of cement should be visible at the edges. Joints should not be disturbed for at least 10 minutes after assembly.

11. MISCELLANEOUS

1101. GENERAL

The Contractor is referred to the drawings as to the general character of the works and he shall allow in his rates for any extra costs he may consider incurred by reason of the work being in detached positions, in small quantities, difficulty of access or for any other cause. He should also make due allowance for specialist installations taking place during the currency of this contract.

This section of the Specification refers to miscellaneous items. Clauses elsewhere in the Specification shall also be followed where relevant.

1102. BONDING TIES

Bonding ties shall be 75mm wide x 250mm long galvanized bitumen-coated expanded metal strip, cast 100mm into concrete surfaces in contact with block work. The bonding tie used shall be approved by the Engineer's Representative.

1103. PRECAST LINTELS

All precast items shall be marked with the date of casting and shall not be built into the works until they have matured for 28 days. Ends of bar reinforcement shall be hooked or bent as required. The cover for reinforcement shall be 25mm from internal faces and 38mm from external exposed faces. The 'top' of lintels shall be numbered for identification.

Lintels shall have timber or pre-formed inserts cast in for fixing metal windows where required and shall have fair face finish on all surfaces exposed to view and hacked surfaces where plastered.

1104. BLOCKWORK

Building blocks shall be dense concrete blocks complying with the requirements of B.S. 2028, 1364, with faces for plastering and having a compressive strength of 14 N/sq.mm. (Table 2, Type A14).

Blocks shall be obtained from an approved manufacturer and shall be equal to sample blocks previously approved by the Engineer's Representative.

Blocks shall be carefully handled and stored on site and protected from the weather at all times.

Surfaces on which blockwork is to be built shall be kept clean. Blocks shall be well wetted before being laid and the tops of walls where blockwork has been left shall be well wetted before re-commencing. Blockwork shall be built plumb, true to line and level, with all perpend vertical and in line. Blocks shall be built in half bond and alternate courses shall be block bonded at all junctions, no cut block shall be less than half a block. Joints in concrete blockwork shall be well filled with gauged mortar and shall not exceed 10mm in width.

1105. DAMP-PROOF COURSE (D.P.C.)

Hessian based metal cored bitumen for damp-proof courses shall be lead cored, complying with B.S. 743 paragraph 4, type D, weighing not less than 4.4 kg. per square metre. Damp-proof course shall be bedded horizontally in mortar as for blockwork with 115mm laps in length and full laps at angles.

1106. HARDWOOD

Hardwood for joinery shall be sound, well-conditioned and seasoned Mvuli complying with the requirements of B.S. 1186 Part 1, Class 1. A sample of each representative section for use in the work shall be previously submitted by the Contractor for approval by the Engineer's Representative. Moisture content shall be 12% (+ or - 2%).

1107. PLYWOOD

Plywood generally shall comply with B.S. 1455. That from sources not included in B.S. 1455 shall be of corresponding grades of veneers and types of bonding. Plywood for flush doors shall be Grade I Mvuli veneered.

1108. DOORS

Internal doors shall be hardwood framed solid cored flush doors constructed in accordance with B.S. 459 Part 3, faced both sides with 3mm thick Mvuli veneered plywood and lipped all round with matching hardwood lipping. Moisture content at delivery shall be 12% (+ or - 2%).

1109. FRAMES AND LININGS

Door frames and linings shall be Class 1 Mvuli mortice and tenon jointed at angles. Sub-frames for internal doors shall be Class 1 Mvuli tongued at angles.

1110. ARCHITRAVES AND STOPS

Architraves and stops shall be Class 1 Mvuli matching to the frames and linings.

1111. IRONMONGERY

All ironmongery shall be obtained from a source approved by the Engineer's Representative. Samples shall be submitted before ordering and the articles ordered shall match up with the approved samples. Screws of a like metal shall be used for all fittings.

1112. JOINERY

All exposed joiner's work shall have wrought faces. The prices of all joiner's work shall include for slightly rounded arises.

Where the term 'framing' or 'framed' is made use of, it shall be understood to mean all halvings, dovetails, tenons and hardwood pins and the best known means of putting the work together.

All framed work shall be put together loosely and stacked under cover where a free current of air can circulate and is not to be wedged and glued until it is required for fixing.

All joinery, when brought on the works, shall be stacked under cover.

The Engineer or his representative, shall have full right of access to the joinery works and power to condemn any work not approved and any approval expressed or implied is not to relieve the Contractor from his responsibility and liability to make good any shrinkage or other defects that may appear after the work is fixed.

All joinery to be painted shall be knotted and primed.

The Contractor shall provide all materials, labour, framing, fixing, etc., nails, screws and everything necessary for the proper execution and completion of the work.

1113. FIXING JOINERY

Doors shall be hung on one or one and a half pairs of butt hinges to give a maximum even tolerance of 2mm all round.

Sub-frames shall be fixed to blockwork with three fixing clamps per side and one dowel let 50mm into the floor and 50mm into the foot of each leg. Linings shall be fixed after completion of other finishings by means of screwing and pelling to sub-frames with matching hardwood pellites. Architraves and stops shall be pinned on, heads punched and filled with tinted filler.

1114. FIXING IRONMONGERY

The rates for supplying and fixing ironmongery shall include for all sinking, cutting, boring, mortising etc., making good, replacing damaged screws, oiling, adjusting and leaving in good working order and for mastering all keys.

1115. BOLTS AND NUTS

Bolts and nuts shall comply with the relevant requirements of the British Standards as set out below:-

Black Hexagon Bolts, Screws and Nuts	B.S. 4190, Grade 4.6
Metal Washers for General Purpose	B.S. 4320
Black Cup and Countersunk Head Bolts and Screws, with Nuts	B.S. 4993

The items shall preferably have coarse metric threads but items with B.S.W. threads may be used. Bolt lengths shall be sufficient to ensure that nuts are full threaded when tightened in their final position.

1116. STRUCTURAL STEELWORK

The whole of the structural steelwork and testing shall comply with the relevant clauses of B.S. 449. The Contractor shall include for the preparation of all shop details from the drawings supplied by the Engineer. All such details shall be approved in writing by the Engineer before the work is put in hand. Every drawing shall show the number and sizes of all rivets and bolts, complete details of welds, type of electrodes, welding procedure, whether the welds are to be made in the shop or elsewhere and any other relevant information. The Contractor shall be responsible for the accuracy of his shop details and for shop fittings and site connections.

The Contractor shall take the dimensions from the structure and he shall verify all dimensions given on the drawings before the work is put in hand.

Any damage to materials on the site due to inadequate precautions being taken during the erection of the steelwork shall be made good to the satisfaction of the Engineer's Representative at the Contractor's expense.

The fabrication and erection of the steelwork shall be carried out in accordance with Part 5 of B.S. 449.

1117. GALVANISED WORK

Iron and steel, where galvanized, shall comply with B.S. 729, entirely coated with zinc after fabrication by complete immersion in a zinc bath in one operation and all excess carefully removed. The finished surface shall be clean and uniform.

1118. ELECTRICAL INSTALLATION

The electrical installations will be carried out by Licensed Electrician and complying with the following:-

- a) Regulations for Electrical Equipment of Buildings issued by the Institution of Electrical Engineers.

- b) Electric Power Act.
- c) The K.P.&L. Co.'s Bye-Laws.
- d) Relevant current British Standards and Codes of Practice.
- e) All the relevant clauses in this Specification, particularly the clauses in Sections 13 and 14.

PLUMBING INSTALLATION

1119. WATER AUTHORITIES REGULATIONS

The internal plumbing work shall be carried out to the satisfaction of and in accordance with the regulations of the local Water Authority.

1120. RAINWATER INSTALLATIONS

Rainwater installation shall be in grey PVC pipework with 'O' ring joints.

1121. TESTING PLUMBER'S WORK

The plumbing work and sanitary fittings shall be tested at such times as the Engineer's Representative shall direct and to his entire satisfaction. Gutters and rainwater pipes shall be tested with water to satisfy the Engineer's Representative that gutters are to correct falls, pipes are unobstructed and joints are sound.

1122. SETTING OUT

The positions of all pipe runs, including joints and connections, shall be agreed with the Engineer's Representative before work is commenced.

1123. COPPER TUBES AND FITTINGS

Light gauge copper tubes shall comply with B.S. 2871 Part 1, Table X.

Fittings: Fittings and couplings for jointing pipes shall comply with B.S. 864, Part 2 for capillary and compression type A fittings.

Fixing: Tubes shall be fixed clear of walls or soffits with two piece copper spacing clips complying with B.S. 1494 Table 8d, but in metric sizes to suit tubes spaced at not more than 1.2m horizontally and 1.5m vertically for 15mm diameter pipes 2.0m horizontally and 2.5m vertically for 22mm and 28mm diameter pipes.

1124. PLASTIC PIPES, FITTINGS AND ACCESSORIES

uPVC soil and ventilating pipes and fittings shall comply with B.S. 4514. Waste pipes and fittings shall be modified unplasticised polyvinyl chloride (MuPVC). Waste traps shall comply with B.S. 3943. Balloon gratings shall be plastic coated steel wire.

1125. SLEEVES

Where sleeves are required for pipes passing through concrete or blockwork they shall be of galvanized steel heavy gauge tube of sufficient diameter to give a space of 3mm all round the pipe.

1126. PIPEWORK GENERALLY

Pipes shall be in the maximum lengths possible to avoid unnecessary jointing and fixed to sufficient falls to prevent air locks and to enable the system to be drained down.

1127. BRASSWORK

Ball Valves: Piston type ball valves shall comply with B.S. 1212, Part 1 for high or low pressure as described. Floats to break feed cisterns shall be copper type complying with B.S. 1968, Class C.

Bib-taps shall comply with B.S. 1010 and shall be of brass with fixed jumpers, chromium plated and colour coded for hot and cold.

Pillar valves shall comply with B.S. 1010 and shall be of brass with fixed jumpers, chromium plated and colour coded for hot and cold.

Stop valves shall comply with B.S. 1010 and shall be of brass with crutch handles.

1128. CISTERNS

Storage cisterns and break feed cisterns shall be galvanized steel cisterns complying with B.S. 417, Grade A.

1129. SANITARY FITTINGS

Sanitary fittings shall be manufactured from glazed vitreous china complying with the requirements of B.S. 3402. They shall be supplied by an approved firm and shall pass the requirements of the local Water Authority.

PLASTERWORK AND OTHER FLOOR, WALL AND CEILING FINISHINGS

1130. GENERAL

All branded materials shall be delivered in the manufacturer's packages bearing the manufacturer's name and the name of the material concerned. Cement, lime, plaster etc., shall be stored separately off the ground in dry conditions. All surfaces shall be properly prepared for plastering, rendering and screeding and brushed or cleaned free from dust and all traces of efflorescence and contamination removed. Concrete surfaces shall be thoroughly cleaned free from all traces of mould oil or other formwork coatings and hacked to provide a key.

Surface to receive plastering, rendering, screeding etc. shall be wetted sufficiently in advance to ensure the correct conditions for adhesion. Undercoats shall be thoroughly scratched to allow for keying and allowed to dry sufficiently before application of further coats. Dubbing out shall be in the same mix as the subsequent coat and shall not exceed 20mm in thickness in one application.

1131. METAL LATHING

Metal lathing shall be light galvanized expanded metal weighing not less than 1.2 kg. per square metre and complying in all other respects with B.S. 1369.

1132. CEMENT

Cement shall be Ordinary Portland Cement and shall comply with KS 02-21. White and coloured cements shall comply with KS 02-21 and shall be obtained from an approved manufacturer.

1133. SANDS

Sand for cement and lime shall comply with B.S. 1199, Table 1 for undercoats and Table 2 for finishing coats. Sand for floor screeds shall comply with B.S. 1199, Table 1.

1134. LIME PUTTY

Lime putty shall be prepared from hydrated lime complying with B.S. 890, Table 2. Hydrated lime shall be added to water, stirred to a creamy consistency and left to mature for at least sixteen hours before use. Alternatively, ready slaked lime may be obtained from an approved manufacturer. The lime putty shall be protected from drying out.

1135. PLASTICISERS

Plasticisers shall be of the resin type and shall be used only with the approval of the Engineer's Representative in accordance with the manufacturer's instructions.

1136. WATER PROOFERS

Water proofers shall be approved integral water proofers and shall be used in accordance with the manufacturer's instructions.

1137. ANGLE AND CASING BEADS AND RENDER STOPS

Galvanised steel angle and casing beads and render stops shall be as manufactured by "Expamet" or other equal and approved.

TILE WORK

1138. GLAZED CERAMIC WALL TILES

Glazed and eggshell ceramic wall tiles shall comply with B.S. 1218 and shall be of the colours described. Samples of tiles shall be submitted to the Engineer's Representative for approval.

1139. ADHESIVE

Adhesive for fixing wall tiles shall be approved adhesive.

1140. FIXING WALL TILES

Tiles shall be wiped clean and fixed dry with the approved adhesive all in accordance with manufacturer's recommendations with straight joints 1.6mm wide, pointed in white cement.

1141. CERAMIC FLOOR TILES

Ceramic floor tiles shall be fully vitrified clay tiles complying with B.S. 1286 and having a water absorption not exceeding 0.3%.

1142. LAYING FLOOR TILES

For laying of floor tiles the surface of the compacted bedding shall be spread with a 3mm thick cement and sand (1:1) slurry. Floor tiles shall be wiped clean and laid dry, in a square pattern with 3mm wide joints and tapped into the grout. Pointing shall be in an approved proprietary tile grout, tinted to match floor tiles.

1143. FIXING METAL LATHING

At junctions of blockwork and concrete where rendering continues over both surfaces a 100mm wide strip of expanded metal lath shall be fixed, centred on the joint.

1144. FINISH

Cement-lime-sand undercoats shall be allowed to dry out thoroughly before a further coat is applied and scratched to provide an adequate key for the next coat. The finishing coat shall be finished with a steel float. A neat cut shall be made with the edge of the trowel through all coats of the wall plaster at junctions with concrete columns and soffits.

1145. INTERNAL RENDERING

The internal rendering on concrete block panels shall be two coat work, total 20mm finished thickness. The undercoat to be 1:1:5 cement, lime putty, sand by volume, 9mm to 12mm thick and scratched for key. The finishing coat to be 1:1:6 cement, lime putty, sand by volume, 6mm to 9mm thick, trowelled smooth. At junctions of panels to concrete columns and beam soffit, finish the rendering with a clean trowel cutting through both coats of rendering.

1146. EXTERNAL RENDERING (TYROLEAN)

The external rendering on concrete blockwork and outer face of in-situ concrete frame shall be two coat work, total 15mm finished thickness. Clean and prepare block and concrete surfaces, shot pin metal lath strip 100mm wide at concrete/blockwork junctions and apply undercoat 10mm finished thickness of 1:1:6 cement, lime putty, sand by volume, floated smooth. The finishing coat shall be approximately 6mm thick off white Culamix Tyrolean open honeycombed texture machine applied to the required thickness by skilled operatives strictly in accordance with the manufacturer's recommendations, manufactured and supplied by Blue Circle Industries Ltd., agents in Kenya, Kencem, P.O. Box 14267, Nairobi, Kenya or other approved alternative. The undercoat surface shall be sound and clean and free from any loose material. All window and door frames shall be protected by suitable masking.

1147. EXPANSION JOINTS

Expansion joints in clay ceramic tile flooring shall be 6mm wide x 50mm deep, unless otherwise described, formed with 6mm wide x 38mm deep butyl rubber or other equal and approved compressible strip pointed with 6mm wide x 12mm deep polysulphide compound to match colour of tiling. All surfaces of concrete or screed in contact with the butyl rubber shall be primed.

Expansion joints shall be formed at perimeters and at not less than 4.5 metre centres both ways in the tiled areas.

1148. PREPARATION

Concrete floors to receive screeds shall be raked where necessary to remove concrete, plaster or mortar droppings and well brushed to remove all loose particles and dirt. Concrete floors shall be well wetted before the screeds are laid.

PAINTING AND DECORATING

1149. PAINT AND PAINTING

All paint, including primers, undercoats and finishings, polish, emulsion etc., to be used shall be obtained ready for use from the manufacturer approved by the Engineer.

The Contractor shall order direct from the manufacturer and only fresh paint will be allowed to be used.

All paints shall be of the qualities, i.e. exterior, interior etc., types and colours scheduled. All coats of paint system shall be obtained from the same manufacturer, shall be ordered for use together and as far as practicable, shall be ordered on one order in sufficient quantity for the whole of the work, particularly in the case of the finishing colour. Where more than one of the three systems (gloss, semi-gloss or flat) is in use, these paints shall be used in strict accordance with their accompanying printed instructions.

The Contractor shall use only paints delivered to the site in original sealed containers, not exceeding five litre capacity, stamped and bearing the manufacturer's name of mark, the specification number, method of application (e.g. brushing) colour, quantity, batch number and date of manufacture, and expiry.

Contractor's stocks shall not be accepted unless expressly approved by the Engineer's Representative.

The paint, which will be subject to sampling and testing, shall be used exactly as received, after adequate stirring, without the addition of thinners, driers, or adulterating materials of any kind.

All tints and shades (including colours of undercoats) shall be selected and approved by the Engineer's Representative and the Contractor shall allow in his prices for executing the painting work in colour schemes, to be prepared from a wide range of colours.

All paints described as oil paint shall be alkyd paint.

No painting on exterior work shall be carried out in wet weather or upon surfaces which are not thoroughly dry. Painting shall not proceed in dusty conditions. Each coat of paint shall be thoroughly dry and shall be rubbed down with glass paper before a subsequent coat is applied. Adequate care must be taken to protect surfaces of paintwork, still wet.

Lead based priming paints for steelwork shall conform to B.S. 2521 and 2523.

1150. PREPARATION

Copper pipes shall be washed with soap and water, roughened with abrasive paper and washed with white spirit.

Metalwork - remove all scale from unprimed iron and steelwork, degrease using proprietary solution compatible with paint finish, remove all dirt and rust by brushing with a steel wire brush. Clean all steel delivered primed, of dirt and dust and touch up any damage to primed surfaces in transit or erection.

Hardwood - rub down and brush off all dirt and dust, stop any holes or other imperfections with stopping tinted to match pigment finish.

1151. PROTECTIVE DECORATIVE FINISH

The protective decorative finish on hardwood joinery shall be PX65 (Pinotex) and Holdex as manufactured and supplied by Sadolins Paints (E.A.), or other equal and approved finish.

External frames and doors shall be treated with two coats PX65 (Pinotex) Pigmented before fixing and one coat PX65 (Pinotex) Top Coat after fixing.

Internal frames and doors shall be treated with two coats PX65 (Pinotex) Pigmented before fixing and one coat after fixing and finished with two coats of Holdex, Silk Matt Interior Lacquer.

Application shall be strictly in accordance with the manufacturer's recommendations. Not more than three months should separate the initial (before fixing) and final (after fixing) coats.

1152. RENDERED PANELS

The internal rendered blockwork panels shall be painted with two coats Sandtex Matt resin-based surface coating or other equal and approved coating.

Rendered wall surface shall be cleaned down and Sandtex coats laid on by brush or roller in accordance with the manufacturer's recommendations. Spraying wall surfaces will not be allowed.

1153. IRONMONGERY FURNITURE

The rates for painting shall include for taking down and refixing ironmongery furniture, kicking plates etc., as necessary.

ROADS AND FOOTPATHS

1154. PREPARATION OF ROAD FORMATION

After excavation or filling has been completed the road formation shall be shaped to the required contour and compacted with an 8 - 10 tonne roller.

If any soft places develop in the formation during compaction they shall be excavated to such depths as the Engineer may direct, refilled with hardcore or other approved granular material, levelled and re-compacted before the sub-base is laid.

1155. MURRAM SUB-BASE

The murrum sub-base will be constructed only in poor soil conditions where directed by the Engineer. The murrum shall be from an approved source quarried so as to exclude vegetable matter, loam, topsoil or clay. The California Bearing Ratio (C.B.R.) of the murrum, as determined for a sample compacted to maximum density as defined under B.S. 1377 and allowed to soak in water for four days, shall not be less than 30. This C.B.R. is a guide to quality only and the compaction in the work will be judged by density.

The murrum sub-base shall be of the thickness as shown on drawings or stated in the Bill of Quantities.

The sub-base shall be evenly spread and compacted using an 8-10 tonne roller for road construction and a 2-4 tonne roller for footpath construction. The Contractor will be required to maintain the selected material at its optimum moisture content to achieve maximum compaction. The roads and footpaths shall be finished to the grades and levels shown on the drawings.

1156. WATER-BOUND MACADAM BASE

The base shall consist of crushed building stone mechanically laid in one or more separate layers, so as to give a total compacted thickness as shown on the drawings, or stated in the Bill of Quantities. The first layer shall be placed to produce a thickness of 75mm to 150mm after compaction as specified. Where a greater thickness than 150mm of base is specified the material shall be laid in separate layers each not less than 75mm or more than 150mm in thickness after compaction.

The stone shall have the following gradings:-

<u>B.S. Sieve Size</u>	<u>% by Weight Passing</u>
5 in. (125mm) ring	100
3 in. (75mm)	25 - 80
1.5 in. (38mm)	0 - 20
3/4 in. (20mm)	0 - 5

Alternatively, a stone base may be placed by hand. In this case the first stones in each layer, which shall be of a cubical nature, shall be placed to the approximate height of the layer. When an area has been covered in this way a second placing of stones of smaller size shall be positioned by eye in the spaces between these first placed, and wedged home by hammering. A third placing of stones shall follow the second and so on until in the opinion of the Engineer the voids are sufficiently filled to permit compaction.

Thorough watering shall be carried out at all stages of compaction. Initial compaction shall be with a light roller. The surface shall then be blinded with quarry dust so as to fill the interstices completely and again rolled, this time using a heavy roller. The base shall then be well watered and brushed and permitted to dry. Further rolling with a heavy roller, blinding with quarry dust, watering and brushing shall be carried on until the whole presents a homogeneous surface and no movement is visible under the action of the heavy roller. On completion of the base, and before any surfacing is laid, the finishing surface shall be maintained free from potholes, ruts and undulations, irregularities, depressions, loose material or other defects, and shall remain true to cross-section, line and level.

1157. ROLLED ASPHALT HOT PROCESS WEARING COURSE

Rolled asphalt wearing course shall be made and laid in accordance with British Standard 594: Rolled Asphalt (Hot Process) and the thickness after compaction shall be as shown on the drawings or stated in the Bill of Quantities. Except where impracticable, the rolled asphalt shall be laid using an approved paver.

Where a base course has been used as part of the surfacing, the wearing course shall be laid thereon as soon as practicable, care being taken that the latter is thoroughly clean. In any case the wearing course should be laid within 3 days of the laying of the base course, unless the Engineer allows otherwise, and no construction or other traffic shall be allowed on the base course.

1158. BITUMEN MACADAM WEARING COURSE

Bitumen macadam wearing course shall be made and laid in accordance with British Standard 1621: Bitumen Macadam with Crushed Rock or Slag Aggregate, using the appropriate Table and Section(s) thereof, other than those for Dense Bitumen Macadam, and nominal size of aggregate all as shown on the drawings or stated in the Bill of Quantities. Except where impracticable the bitumen macadam shall be laid using an approved paver. The maximum mixing temperature for straight run bitumen of penetration 85-100 is 155 degrees centigrade. For other penetration bitumens the mixing temperature shall be as determined by the Engineer.

1159. COMPACTION AND SURFACE FINISH

As soon as rolling can be effected without causing undue displacement of the material, and while the material is above the minimum temperature stated in Table 6.3, it shall be uniformly compacted by an 8-10 tonne roller having a width of roll not less than 18 inches.

1160. PREPARATION OF THE BASE FOR SURFACING OR SURFACE DRESSING

Before any binder or coating material is applied to a base the latter shall have been freed from all extraneous material by brushing with mechanical sweepers or stiff brooms.

Macadam or murrum bases shall normally receive a priming coat in accordance with the following clause.

Concrete, bitumen bound or rolled asphalt bases shall normally receive a tack coat in accordance with the following clause.

1161. PRIME COAT AND TACK COAT

When a base is to be sealed before surfacing by means of a prime coat, the surface shall first be prepared in accordance with the preceding clause.

Unless otherwise stated in the Bill of Quantities or ordered by the Engineer, the prime coat material shall be bitumen grade M.C.O. at a rate of application of 1.2-1.5 lit./sq.m. It shall be

applied with a mechanical bitumen distributor complying with the requirements of British Standard 1707: Binder Distributors for Road Surface Dressing.

The prime coat shall be cured for 48 hours. This period may be relaxed at the discretion of the Engineer who shall be informed and shall give his consent before any surfacing works are commenced.

The Contractor shall not permit traffic to run on a prime coat. Where this is unavoidable the Engineer shall order an application of medium sand at a rate of 6 kg./sq.m which item shall be measured and paid for separately.

Where adhesion on an existing surface is to be improved before surfacing by means of a tack coat, the surface shall first be prepared in accordance with the preceding clause.

Unless otherwise stated in the Bill of Quantities or ordered by the Engineer, the tack coat material shall be approved bitumen emulsion in accordance with British Standard 434: Bitumen Road Emulsion containing not less than 55% of bitumen. It shall be mechanically applied at a rate of 0.38 - 0.43 lit./sq.m.

The tack coat shall be allowed to cure to a tacky condition and the Engineer's consent obtained before any surfacing works are commenced. Any ponding which has occurred must be brushed out to bring the coverage within the limits specified.

The Contractor shall not permit traffic under any circumstances to run on a tack coat.

1162. ROLLING OF SURFACE MATERIALS

The type and weight of roller to be employed on each course of surfacing shall be approved before hand by the Engineer. Notwithstanding this, the Engineer may call for a certified weighbridge ticket in respect of any roller at any time.

Roller wheels shall always be clean and even. An adequate water tank shall be provided together with a fully operating roller sprinkler system. The roller shall be operated by a person fully trained and experienced in rolling technique.

Rolling shall be generally carried out in a longitudinal direction, working from the edge of the carriageway to the crown or, in the case of a super elevated carriageway, from the low to the high side. The second pass should be precisely on the path of the first, before the roller shifts transversely. Heavy drive wheels should approach the freshly laid material. Reversing should be carried out slowly and smoothly and the reversing points staggered across the carriageway to avoid any wave effect. Rolling should be continued until all rollmarks are eliminated and there is no perceptible movement under the roller wheels.

Idle standing on freshly laid material is not permitted.

If the total surfacing to be compacted exceeds 3,300 sq.m. per day, the Contractor shall provide a second roller.

In confined areas where normal rolling is not possible, mechanical tamping will be permitted. The tampers must be employed systematically to give a smooth "as-rolled" finish.

No traffic will be permitted on a surfacing course until it has been compacted and in the opinion of the Engineer has acquired a sufficient set.

1163. TRAFFIC ON NEWLY CONSTRUCTED ROADS

The Contractor will not be permitted to use a new carriageway at any stage of construction without the written permission of the Engineer's Representative.

Notwithstanding any conditions which the Engineer's Representative may stipulate at the time of giving his permission, the Contractor will be solely responsible for maintaining the new carriageway, keeping the surface clean and for making good at his own expense any damage or wear so caused.

1164. LAYING KERBS, CHANNELS AND EDGING BLOCKS

Kerbs, channels and edging blocks shall be bedded true to line and level in cement mortar on a concrete foundation Grade 15. They shall be haunched with concrete Grade 15. The foundation and haunch shall be laid before the approved sub-base is laid to the dimensions shown on the drawings.

1165. CONCRETE BLOCK PAVINGS

The precast concrete blocks have to be manufactured to the following requirements:-

- i) Depth of block to be 60mm and 80mm.
- ii) The concrete used shall have a maximum aggregate size of 20mm, high workability, and shall be designed to have a 20 day characteristic cube strength of 45 N/sq.mm.
- iii) To ensure that the surface does not polish but retains a micro texture to give good low speed skidding resistance, sands containing more than 25% acid soluble material must not be used.
- iv) To ensure interlock between blocks, they must be manufactured to accurate dimensions, which allow them to be laid with only small spaces between the joints. When laid, the spaces between blocks should not exceed 2 to 3mm.

1166. LAYING OF BLOCKS

The blocks should be laid in such a way so as to develop interlock. The surface course comprises closely fitting paving blocks, the spaces between them being filled with dust and sand particles.

The finished surface level shall be within 5mm of the design level. The maximum deformation within the completed surface measured by a 3m straight edge placed parallel to the centre line of the road in parts of the carriageway where vertical curves necessitate a greater deviation.

The level of any two adjacent blocks should not deviate by more than 2mm.

1167. LAYING COURSE

The laying course shall consist of 40mm sand as specified containing not more than 3% of silt and clay by weight, and, with no more than 10% retained on a 5mm sieve. It is spread to give a thickness when compacted of 40mm. The profile of the uncompacted sand should be similar to that of the final surface. The required thickness of uncompacted sand forming the laying course will depend upon its moisture content grading, and degree of pre-compaction. The laying course sand needs to be spread to a greater depth than the target compacted depth of 40mm. The amount of surcharge will be of the order of 10 to 15mm but the exact value is best determined by trial. To avoid any need to adjust the surcharge during construction, it is helpful to keep the sand grading and moisture content sensibly constant.

Once spread the sand should be screed smooth to level. For roads less than 4.5m wide, the kerbs may be used as screeding guides, but on wide pavements, it is necessary to set temporary screed rails for striking off the laying course. During spreading and screeding, operatives must not stand in the sand, otherwise uneven pre-compaction will occur causing irregularities in the final road surface. To minimise the risk of disturbance, it is advisable to avoid screeding sand long distances in front of the block laying face.

1168. CUTTING BLOCKS

Awkward shapes at edges or obstructions, like gulleys manholes are filled by cutting blocks with a block splitter or by using a bolster chisel and hammer.

1169. VIBRATION

When the laying of concrete blocks has been completed, then blocks should be vibrated with a plate vibrator. The vibrator should have a centrifugal force of 0.35 to 0.50 sq.m. A frequency of 75 to 100 Hz is recommended.

The required number of passes of the plate depends upon a variety of factors and is best determined by site trial. It should be sufficient to provide an even riding surface and prevent vehicles from causing further compaction. Normally two or three passes will suffice. Vibration should not be carried out within about 1m of unrestricted blocks; on the other hand, as little surface course as possible should be left unvibrated overnight.

Finally, sand should be brushed over the surface and two or three further passes of the vibrator made, to complete interlock and fill the joints.

As soon as vibration has been completed, the road can be used.

1170. PREPARATION OF FOOTPATH FORMATION

After the excavation of filling has been completed as specified the footpath formation shall be regulated to an even and uniform surface, and compacted with a roller weighing not less than 2.5 tonnes.

If any soft places develop in the formation during compaction they shall be excavated and backfilled with approved granular material, levelled and re-compacted.

1171. PRECAST CONCRETE PAVING

Precast concrete paving slabs shall be to B.S. 368: 1971 and shall be laid with 1:3 lime mortar using five pats not less than 150mm diameter for each slab. They shall be laid at a level not exceeding 4mm above the top of the kerb or concrete edging. The joints shall be thoroughly cleaned out and grouted with cement mortar well brushed in and flushed off. No cracked or broken slabs shall be used.

1172. CHASING

Chasing in load-bearing walling for pipes, etc., is to be kept to a minimum size of cut and the positions and runs of chases are to be approved by the Engineer before any cutting is commenced.

1173. DAMP-PROOF COURSES (D.P.C.)

Damp-proof courses shall be 1000 gauge polythene free from tears and holes and be laid with 150mm minimum laps on and including a levelling screed of cement mortar.

1174. BITUMINOUS FELT ROOFING

Bituminous felt roofing shall be carried out complete by an approved Specialist Sub-Contractor.

Felt roofing shall be executed in accordance with British Standard Code of Practice C.P. 114/101 and strictly in accordance with the manufacturer's instructions, laps shall be 100mm minimum and falls 100mm minimum in 3 metres for flat roofs, and the minimum specification shall be as follows (Felt to B.S. 747):-

- a) One layer of asphalt saturated felt (weighing 6.8 kg. per 10 square metres) laid loose to screed or random and lap nailed to the boarding.
- b) One layer of asphalt saturated felt but weighing 9 kg. per 10 square metres and bedded to underlayer with hot bituminous compound.
- c) One layer of white mineral surfaced roofing felt (weighing not less than 23 kg. per 10 square metres) bedded to underlayer with hot bituminous compound.

1175. HACKING, ETC.

The prices for all pavings and plastering, etc., shall include for hacking concrete surfaces and for raking out joints of walls 12mm deep and for cross scoring undercoats to form a proper key.

Plastering on walls generally shall be taken to include flush faces of lintels, beams, etc., in the walls.

1176. SURFACES

All surfaces to be paved or plastered must be brushed clean and well wetted before each coat is applied. All cement pavings and plaster shall be kept continually damp in the interval between application of coats and for seven days after the application of the final coat.

1177. PRICES FOR PAVING

Prices for paving are to include for adequate covering and protection during the progress of the Works to ensure that the floors are handed over in perfect condition on completion.

1178. POLISHED TERRAZZO

Polished terrazzo shall be laid by an approved Sub-Contractor and shall consist of a screed or backing coat and a finishing coat of "Snowcrete" and marble chippings (1:2) mixed with "Cemantone No. 1" colouring compound in accordance with the manufacturer's instructions in the proportions of 10 lbs. compound to 100 lbs. cement. Overall thicknesses are to be as specified.

The finishing coat shall be a minimum of 12mm thick for pavings trowelled to a smooth and even finish and well rubbed and polished with carborundum.

1179. STRUCTURAL BEARINGS

Structural Bearings shall be Elastomeric type, capable of allowing for necessary movements caused by thermal expansion, load variations and structural shifts. The bearings shall be 300mm x 300mm x 25mm in dimensions (length, width and thickness), to a maximum load capacity of 100KN per bearing. The bearing shall be in natural rubber material complying with BS EN 1337-2005 and shall have movement capabilities as follows: Lateral movement up tp +/- 20mm and Vertical deflection 10mm maximum.

Structural bearings to be placed as directed by the structural engineer, ensuring correct alignment and level prior to casting of slab.

1180. ATTENDANCE UPON ENGINEER'S STAFF

The Contractor is to provide the necessary support staff, as and when requested by the Engineer, to assist in some of the duties on site. These staff may include but not be limited to chainmen and other short term staff required for quality control monitoring. An allowance for these is made in the Bill of Quantities.

1181. TRAINING OF EMPLOYER'S PERSONNEL

On taking over of all the Works, the Contractor will be responsible for the operation and maintenance of the Works for 4 weeks, during which period training of Employer's Staff will be done.

During the above training period, the Contractor will deploy specialised persons capable of giving theoretical and practical training to the Employer's Staff in the following fields:

- operation and maintenance
- treatment process and laboratory tests
- mechanical / electrical units

After the training period, the Plant Manager(s) or other Designated Staff by the Employer will take over the operation of the Works.

In the Tender, the Contractor shall outline his proposal for training. An item for such training is allowed for in the Bills of Quantities. Prior to Taking Over of the Works, a detailed training programme shall be submitted to the Engineer for approval. The training shall be divided into four different levels:

1. Training of Management Staff and Department Heads:
Theoretical and Practical Seminar(s)
2. Training of Skilled Personnel:
Short theoretical introduction and practical seminar(s)

The laboratory personnel shall be trained in analysing various parameters and handling of laboratory equipment. Include for training of Plant Operators especially in operation and maintenance of electro/mechanical equipment

3. Training of Unskilled Personnel:
Familiarisation with various appurtenances of the Works and daily and routine works associated with maintenance works
4. General Operation and Maintenance of all the Works i.e. daily, weekly, monthly and yearly procedures to be followed, recording of observations, and reporting action plan for any remedial works, etc.

12. ELECTRICAL INSTALLATION

1201. CONTRACTOR'S LICENCE

The complete electrical installation shall be carried out by a Registered Electrical Contractor with the valid Class 'A' Electrician's License issued by the Ministry of Energy & Regional Development of the Republic of Kenya.

1202. REGULATIONS AND STANDARDS

The complete electrical installation shall be carried out as per the Specifications and complying with the following documents: -

- a) Regulations for the Electrical Equipment of Buildings (14th Edition) issued by the Institution of Electrical Engineers of Great Britain.
- b) Electric Power Act and the Rules made thereunder.
- c) The Kenya Power & Lighting Co. Ltd.'s Bye-Laws.
- d) Relevant current British, Deutsche Industries Norm (DIN), International Standards Organisation and Kenya Standard Specifications and Codes of Practice.
- e) Government Electrical Specification GES 1 and 2, which can be seen at the office of Chief Electrical Engineer of Ministry of Public Works.

Regulations of 17th Edition of I.E.E. Regulations are in force at present in Kenya and are to be observed in conjunction with other related local Bye-Laws and Acts.

1203. EXTENT OF ELECTRICAL WORK WITHIN CONTRACT

The electrical works in the proposed development are required to be complete in all respects as specified herein and shall include all items of equipment, materials, accessories, switchgear, lighting fittings, cables, labour, etc., necessary whether such items are specifically referred in the Contract or not. The Contractor shall be deemed to have included in his Tender, price for all items necessary such that the installations are complete in all respects and left in a satisfactory working order.

The Contractor will be responsible for liaison with the Kenya Power & Lighting Company Limited and the Kenya Posts & Telecommunications Corporation to suit the incoming power and telephone requirements.

The Contractor shall include for all Civil Works, Structures, Foundations, Builder's Works and associated requirements for the mounting, housing and support of all items of plant and equipment supplied and installed under this Contract. The concrete foundation will be to approved manufacturer's details and instructions.

All work and materials are to be of the best quality approved by the Engineer and strictly in accordance with the Specification.

In the event of any portion of the work or materials failing to pass the tests specified herein, or set forth in the Maker's list for that particular item, the Engineer may at his discretion, reject that portion of the work or material entirely.

1204. MATERIALS

All materials used in the Contract shall comply with the appropriate Standard Specification where such applies. Where materials of a particular manufacturer are called for in the Specification and Drawings, they must be offered. However, the Contractor may alternatively suggest and quote other brands of equal quality approved by the Engineer.

Conduit fittings shall be the same metal as the conduit to which they are connected except that Zinc-alloy OR Aluminium-alloy fittings may be used with steel conduits.

Conduit fittings and accessories shall conform to the appropriate Standard. Conduits shall be mechanically and electrically continuous.

All bends and sets shall be made cold without altering the section of the conduit. The inner radius of the bend shall not be less than two and a half times the outside diameter of the conduit. Not more than two right angle bends will be permitted without the inter-position of the draw-in box. Where straight runs are installed draw-in boxes shall be provided at distance not exceeding 12m. Tees, elbows or sleeves of either inspection or solid type will not be permitted.

Conduits which terminate in fusegear, distribution boards, adaptable boxes, non-spout switches, trunking, etc., shall be connected thereto by means of screwed sockets and smooth bore brass male bushes.

Where conduits are installed flush in floor slabs or in chases in walls, they shall be held firmly in position by means of substantial pipe hooks driven into wooden plugs. Where conduits are installed on surface they shall be fixed with spacerbar saddles at a distance not exceeding one metre. Conduits shall be installed entirely separate and at least 150mm clear of the hot water and steam pipes and at least 75mm clear of cold water and other services.

The Electrical Contractor shall be responsible to ascertain from site details of reinforced concrete and structural steel work and to check from the Main Contractor's drawings the positions of walls, structural concrete and steel work finishes, etc. No reinforced concrete or steelwork shall be drilled without obtaining permission from the Structural Engineer.

All the circular conduit boxes shall be of a malleable iron conforming to SRN 052 with 50mm fixing centres fitted with H.G. lids where required. They shall be long spouts internally threaded. Deep boxes or extension rings on standard circular boxes shall be used where necessary in order to bring the front face of each box flush with the ceiling or wall.

Conduit boxes installed externally shall be galvanized and where subjected to direct weather conditions they shall be compound filled.

Where the words or other approved or equal are used, they shall mean any make of equal quality but the written approval of the Engineer for the use of such alternative shall be obtained prior to their use in the installation. In the absence of any such request, the Engineer is entitled to suppose that materials used are specified.

1205. WORKMANSHIP

The whole of the work shall be carried out in the straight forward manner by competent workmen under skilled supervision. The Engineer shall have the authority to have portion of the work taken down, removed or undone, which is executed in an unworkmanlike manner or with improper materials. Where required, the Electrical Contractor shall submit to the Engineer samples of materials he proposes to install for test and approval before installation.

In the event of the portions of the work or materials failing to pass the specified tests, or the approval of the Engineer, the Electrical Contractor shall be required at his own expense to put right such defects.

1206. INSTRUCTIONS ON SITE

The Contractor shall be required to maintain on site, at all times, during the progress of the Contract and English-speaking Supervisor, to the satisfaction of the Engineer who shall have a full knowledge of the installation and to whom the instructions can be given on site.

1207. WORKING DRAWINGS

The Contractor shall prepare working drawings as necessary and shall submit to the Engineer for approval.

Working drawings in triplicate shall include, but not be restricted to the following: -

1. Shop floor drawing or Switchboard and Control Panels.
2. Such other drawings as called for in the Specification or as the Engineer may require.

Approval by the Engineer of the working drawings shall not relieve the Contractor of his obligations under this Contract nor relieve him from correcting any error found subsequently in the approved working drawings.

1208. RECORD DRAWINGS

The Contractor shall keep on site at all times a complete set of the drawings relative to this Contract, and as the Contract works are proceeded with, indicate in red colour on such drawings, any variations to the Contract works as executed from those shown on the Contract Drawings. The 'As Built' drawings shall be submitted to the Engineer on completion of works or when demanded in writing. A minimum of three sets of 'As Built' drawings shall be provided.

1209. TESTING

On completion of the electrical installation work the installation shall be subject to the following test as laid down in the I.E.E. Regulations and Electric Power Act in the presence of the Engineer or his representative.

- a) Insulation Test
- b) Polarity Test
- c) Earth Loop Impedance Test
- d) Earth Electrode Test

Any other test which may be required by the Engineer. The results of all the tests shall be recorded on a Test Certificate to be signed by the Contractor and submitted to the Client for record. The original of the Test Certificate shall be submitted to the Kenya Power & Lighting Co. Ltd. together with a Completion Certificate.

The Contract works shall not be considered complete until all testing has been completed to the satisfaction of the Engineer and the Record Drawings have been approved as installed and all specified spares have been provided.

1210. M.V. SWITCHBOARD

This shall be self supporting, floor mounted, totally enclosed, dust-proof, air-insulated cubicle type switchboard complying with SRN 027 designed for use of 415/440 volts, 3 phase, 50

cycles, 4-wire A.C. System and having a short circuit rating of 31 MVA at low power factor. The switchboard shall be fully front access or near access as instructed by the Engineer.

The switchboard shall be completely wired internally using manufacturer's links for connections between busbar and switch fuses.

The switchboard shall be complete with labels and ready for installation. The fuse switch shall be with H.R.C. fuses with fully interlocked front door and conforming to SRN 007 on moulded case circuit breakers conforming to SRN 040.

The busbars shall be of high conductivity copper and shall be manufactured and tested in accordance with SRN 053. They shall be mounted fully enclosed within the main enclosure of the switchboard in separate chamber in accordance with SRN 027. The busbars shall be fully separated from the incoming and outgoing cable areas. Except for instrument, potential or current connections, which shall be clamped in position and of minimum length, no circuit wiring shall be within the busbar chamber. Such wiring shall be protected with fuses where necessary as called for by the Engineer.

Interconnections between busbars and switchgear shall be of minimum length, properly insulated and rigidly supported.

All contact areas of the busbar and the connections fastened to the busbars shall be heavily plated. Joints and connections shall be rigidly made with clamps, bolts and nuts with spring washers.

1211. CONDUIT SYSTEM

a) Metallic Conduits and Accessories

Metallic conduits shall be of heavy gauge solid drawn or welded steel to SRN 052. No conduit shall be less than 20mm diameter. Conduits installed within the buildings shall be black enamel finish. Where installed externally or on surface in basement areas, conduits shall be galvanized.

b) Non-Metallic Conduits and Accessories

These shall be rigid PVC super high impact heavy gauge Class 'A' conduit to SRN 054. No conduit shall be smaller than 20mm diameter. Joints shall be made by using approved cement.

Tube and fittings shall be perfectly clean and free from greases. The cement shall be applied to both surfaces and the tube shall be rotated within the accessory to ensure complete coverage.

In cases of screwed joints, tubes shall be screwed with standard stocks and dies and shall be used with threaded accessories. PVC conduits shall be used only in situation where ambient temperature is between 70 degrees centigrade (153 degrees Fahrenheit) - 60 degrees centigrade (140 degrees Fahrenheit).

Expansion couplers shall be used in straight runs exceeding 6 metre with flexible type joint. These couplers shall be extended in length, the one end of which shall be bored standard depth and the other end shall be provided with a sliding entrance over a longer distance allowing the tube to slide up and down as it expands or contracts.

For a watertight joint, adhesive shall be used for the sliding end. All PVC conduit boxes shall be circular pattern of Rigid PVC with push fit or screwed spout conformed to SRN 054, and circular looping boxes to SRN 054.

1212. GENERAL WIRING

The wiring throughout shall be in looping cables from point to point and no tee or other joints shall be permitted. Conductors of the same circuit shall be contained in the same conduit of trunking. At distribution boards, the neutral conductors shall be connected to the neutral bar in the same sequence as the line conductors connected to fuses or circuit breakers so that they can be readily identified.

a) **PVC Cables in Conduits**

PVC cables in conduits unless otherwise specified shall conform to SRN 055, 600/1000 volts grade, single core PVC insulated. No cable smaller than 1.5mm² shall be used in the installation.

b) **Flexible Cords**

Flexible cords shall be of 300 volts grade, V.R.I. OR PVC insulated conforming to SRN 056. No flexible cord shall be smaller than 0.72mm² (24/0.20mm).

c) **PVC**

These cables shall be 600/1000 volt grade, conforming to SRN 024 having standard copper conductors with PVC insulation, cores laid up circular, PVC sheath beading, single wire armour and PVC sheath. The cables shall be terminated on distribution boards, switchboards, trunking or adaptable box with compression type brass gland with locknuts and shroud.

d) **PVC Armoured Cables (with Aluminium Conductors)**

These cables shall be 600/1000 volt grade, conforming to SRN 063 having cores of solid Aluminium conductors, insulated with PVC, armoured with aluminium strip or steel wire with PVC sheath overall.

e) **M.I.C.C. Cables**

These cables shall be 440 or 660 volt grade consisting of high conductivity copper conductors embedded in pure and dense, magnesium oxide insulation, contained in a robust yet ductile, seamless, solid drawn copper sheath conforming to SRN 057. Where installed in corrosive situations, they shall be sheathed with PVC sleeving. Terminations of cables shall be provided with sleeves having a temperature rating similar to that of the seals. Terminations shall be made by means of cold screw on pot type seals and in conjunction with ring type universal glands. The greatest care shall be exercised at all times when terminating M.I.C.C. cables and insulation after. All cables shall give infinity test when tested on 1000 volt megger.

Where single core M.I.C.C. cables are used, all necessary precautions shall be taken to prevent Hysteresis. Ferrous plates or structure through which the cables pass shall be slotted and brass glands and sockets shall be used.

f) **Wiring System**

System A - Cables enclosed in concealed steel screwed conduit or trunking

The wiring shall be carried out in PVC insulated cables installed in steel screwed conduit or trunking concealed in floor slabs, walls of buildings, installed in roof space or concealed in structural beams and columns.

System B - Cables enclosed in steel screwed conduits or trunking fixed to the surface of walls and ceiling

The wiring shall be carried out in PVC insulated cables installed in steel screwed conduit or trunking installed on the surface of the walls and ceiling or in false ceiling spaces.

Conduits shall be screwed in position by means of space bar saddles using brass round head screws fixed with rawlplugs. Where two or more conduits are installed in parallel, multiple saddles which are screwed between each way shall be used. Conduits shall be installed horizontally on the walls and vertically to switches or outlets.

System C - Cables enclosed in concealed non-metallic conduits

The wiring shall be carried out in PVC insulated cables installed in rigid, PVC super high impact heavy gauge conduit concealed in floor slabs, walls of buildings in ceiling space or concealed in structural beams and columns. Each continuity conductor shall be installed throughout the length of the conduit.

System D - Cables enclosed in non-metallic conduits fixed to the surface of walls and ceilings

The wiring shall be carried out in PVC insulated cables installed in rigid PVC super high impact heavy gauge conduit installed on surface of the walls and ceiling or in false ceiling spaces. Where straight run of conduit in excess of 6m are installed on the surface and approved expansion coupling must be installed at every 6m distance. Switch boxes and lighting point boxes shall be fitted with purpose made earthing connectors. Lighting point outlet boxes shall be fitted with steel insert clips to prevent distortion under load.

System E - M.I.C.C. cables installed on surface of the walls and ceilings in the roof space or concealed in walls and floors

M.I.C.C. cables shall be secured with copper saddles fixed at 375mm centres on vertical runs and 525mm centres on horizontal runs. Termination shall be made by means of cold screw on pot type seals and conjunctions with ring type universal glands. Insulation test shall be taken as described in Clause 1209 above.

System F - cables clipped to the roof members and run-in steel conduit or rigid PVC conduit drops concealed in walls

The wiring shall be in PVC insulated and sheathed cables securely fixed to the roof member by means of buckle clips and then to switches and outlets through conduit drop (steel conduit or rigid conduit). Earth continuity conductor shall be run throughout, if PVC single insulated and sheathed cables are used or PVC twin with earth shall be used.

System G - PVC insulated and sheathed cables clipped to the surface of the wall and roof members or to the ceiling

The wiring shall be in PVC insulated and sheathed cables fixed to the roof member, surface of the walls and ceiling only when there is no reasonable access from above. They shall be fixed by means of buckle clips. Where cables pass through holes they shall be bushed.

System H - PVC insulated single wire armoured, PVC sheathed cables laid in ducts or saddled to walls

All the PVC insulated single wire armoured PVC cables laid direct in the ground shall be laid at minimum depth of 600mm, on 75mm bed of sand. Cables shall be suspended on purpose made frames and hangers, drawn through ducts or laid in trenches. Cables suspended on multiple hangers shall be so arranged that one can be removed without disturbing the other. Frames and hangers shall be galvanized or of non-ferrous material and shall not be fixed in contact with which they are liable to

set up electrolytic action. All spacing of cable hangers and supports shall not exceed those laid down for the relevant size and type of cables in the I.E.E. regulations. PVC SWA cables laid direct in ground shall be provided with concrete cable tiles marked "Danger", "Hatari", throughout. Cables shall be terminated using brass compression glands and cable lugs of appropriate size.

1213. LIGHTING SWITCHES

Flush Switches

These shall be flush type contained in steel or alloy boxes of the ratings and gangs as specified on the drawings, complete with overlapping ivory or BMA or Matt Chrome coverplates and switch dolies. They shall be as manufactured by "M.K. Electric Limited", gridswitch range or other equal and approved to SRN 058.

Ceiling Switches

These shall be of the semi-recessed ivory pattern for fixing to, standard conduit boxes as "M.K. Electric Limited" list to 3121 or other equal and approved. Surface ceiling switches shall be ivory pattern as "M.K. Electric Limited" list 3121 or other equal and approved to SRN 058.

Surface Wall Switches

These shall be contained in a steel box with steel cover plate with rating and gangs as specified on the drawings and as manufactured by "M.K. Electric Limited" either dolly-operated or Rocker-operated or any other equal and approved to SRN 058.

1214. SOCKETS AND SWITCH SOCKETS

These shall be 13 amp., flush pattern in steel box complete with overlapping ivory or BMA or Matt Chrome coverplates.

They shall be 13 amp., 3 pin, shuttered, switched or unswitched as specified on the drawings and as manufactured by "M.K. Electric Limited" or any other equal and approved and as per SRN 059. All sockets or switch sockets shall be with fused plugtop containing a fuse whose rating shall be suitable for the load connected to it. The plugtop shall be as manufactured by "M.K. Electric Limited" or other equal and approved and as per SRN 059.

The surface type sockets or switch sockets or switch sockets shall be in a steel box with metalclad steel coverplates or ivory insulated with ivory mounting block and backplate as manufactured by "M.K. Electric Limited" or other equal and approved and to the SRN 059.

1215. FUSED CONNECTION UNIT

These shall be flush, D.P. switched or unswitched in a steel box with ivory or BMA or Matt Chrome overlapping coverplate with or without pilot light as manufactured by "M.K. Electric Limited" or other equal and approved and as per SRN 059.

Surface fused spurboxes shall be in a steel box, D.P. switched or unswitched with metalclad steel coverplates as manufactured by "M.K. Electric Limited" or other equal and approved and as per SRN 060.

1216. TELEPHONE OUTLETS

These shall consist of 75 x 75 x 50mm deep steel box with single or double outlet telephone cord-outlet plate, ivory or MBA or Matt Chrome as manufactured by "M.K. Electric Limited" or other equal and approved. A 25mm diameter conduit shall be provided between the telephone outlet plate and the outside / to of the building. Where the conduit is taken to the top of the building, the conduit end shall be bent to prevent ingress of rain water. Conduits shall be left with draw-wires.

1217. TIME SWITCHES

These shall be 30 Amps., A.C. 200/250 volts 50 C/S with 9 hours spring reserve, “Venner” type TJDISP or other equal and approved.

1218. M.C.B. DISTRIBUTION BOARDS AND CONSUMER UNITS

These shall be surface or flush pattern complete with hinged cover incorporating single pole or three pole circuit breakers as indicated on the drawings. The M.C.B. distribution boards and consumer units shall be as manufactured by CRABTREE OR equivalent. The MCB units shall have a short circuit rating as specified on the drawings or as appropriate to its location in the distribution network. The boards shall be complete with 100 Amps. D.P. or T.P. switches as specified.

1219. WATER-TIGHT SWITCHES

These shall be of the rating specified 5 ampere OR 15 ampere single pole as manufactured by ‘THORN’ Cat. No. PD 145. The Protection class shall be IP65, or other approved equivalent.

1220. RADIO / T.V. AERIAL OUTLETS

These shall be flush type, ivory, with steel box as manufactured by “M.K. Electric Limited” List No. 3523 WHI/890 OR equivalent. A 25mm diameter conduit shall be provided between the outlet and the top of the building with the top conduit end suitably bent to prevent ingress of rain water. Conduit shall be left with draw-wire.

1221. BELL PUSHES

These shall be flush type, ivory, with steel box as manufactured by “M.K. Electric Limited” List No. 4850 WHI/890 OR equivalent. The wiring for bell circuits shall be carried out through 2406V step down transformer.

1222. COOKER CONTROL UNIT

These shall be white flush type with pilot lamp, installed in an aluminium stove enamelled box with earth terminals as manufactured by “M.K. Electric Limited” List No. 5011/5120. The Electrical Contractor shall supply and install flush connector box for Cooker underneath the cooker control unit 300mm above floor level, complete with wiring in 6mm² PVC cables in 25mm conduit and with terminal block and moulded with cover plate as manufactured by “M.K. Electric Limited” List No. 5045 OR equivalent. The wiring between the connector box and the cooker terminals shall be carried out in 6mm² PVC twin with earth cable.

1223. WATER HEATER SWITCH & CONNECTION TO WATER HEATER

The Contractor shall wire the water heater switch from 15 Amp., S.P. & N., M.C.B. in the distribution board of consumer unit. The wiring from water heater switch to the water heater shall be in 70 / 0076 x 3 core asbestos flexible cable. The water heater switch shall be 20 Amp., D.P. ivory flush type, with pilot lamp and flex-outlet installed in a box as manufactured by “M.K. Electric Limited” List No. 5523 WHI/890 OR other equal and approved by the Engineer.

1224. COMPLETION AND INSPECTION CERTIFICATES

On completion of the Electrical Works, the Contractor shall submit to the Engineer Completion and Inspection Certificates as required by Section E of I.E.E. regulations.

13. INSTRUMENTATION

1301. GENERAL

The clauses in this section define the general requirements and standards of workmanship for the manufacture, supply, installation and commissioning of all instrumentation, monitoring and control equipment (excluding distribution switchgear and motor starter units) and shall be applicable to these works unless stated otherwise in the specifications.

1302. CONTRACTOR'S RESPONSIBILITY

The Contractor shall be responsible for:

- a) All aspects of design, application and subsequent operation of the equipment, monitoring facilities and control circuits in accordance with all the operational requirements of this specification.
- b) Liaison between subcontractors to ensure complete compatibility of all equipment at both component and system interface levels.
- c) Overall systems engineering to ensure that all equipment, components and systems together form a consistent, rational and fully integrated monitoring and control installation.
- d) Ensuring that each system is handed over complete in all detail and in perfect working order.
- e) The supply and installation of all components, such as signal amplifiers, isolators, interference suppressors, line protection devices etc. which may be necessary to achieve the correct and specified function or to provide a safe and reliable installation, whether or not such components are specifically called for in the specifications.

The approval by the Engineer of any drawing shall not relieve the Contractor from his complete design responsibility.

1303. GENERAL DESIGN REQUIREMENTS

The Equipment shall be designed:

- a) Such that routine and occasional maintenance through its life shall be a practical minimum, compatible with the preservation of maximum reliability.
- b) To withstand the electrical, mechanical, thermal and atmospheric stresses to which it may be subjected under operational conditions, without deterioration or failure.
- c) And constructed to the highest available standards of manufacture, reliability, accuracy and repeatability.

Where more than one component or item of equipment is supplied to perform a particular function, all such items shall be identical and interchangeable.

The degree of environmental protection for all equipment and enclosures shall be in accordance with BS 5490 or IEC 529 as follows:

- a) IP54 for internal applications.
- b) IP55 for equipment in pumping stations and similar locations.

- c) IPW55 for external applications.
- d) IP67 for transducers and equipment mounted within valve or meter chambers or similar locations.

All instrumentation, monitoring and control equipment shall be designed and guaranteed suitable for operation under the environmental conditions.

Equipment in air-conditioned locations shall be rated for continuous operation in ambient temperatures up to 40°C. External equipment and internal equipment not in air-conditioned locations shall be rated for continuous operation over the ambient temperature range 0°C to 45°C. The above temperatures make no allowance for local temperature rises due to operation of the equipment itself or by adjacent equipment.

External equipment shall be protected from direct sunlight by a well-ventilated cabinet, canopy or other approved type of sunshade.

1304. ELECTROMAGNETIC FLOW METERS

Electromagnetic flow meters shall be provided in accordance with the following:

- a) Meters shall be of the short form, having a modulated, direct current excitation and inherent total zero stability.
- b) The power consumption shall not exceed 16 watts per 100 mm of diameter.
- c) The output shall be 4-20 mA and the system accuracy shall be:
 - Flowmeter: 1 mm/s, whatever the velocity
 - Signal converter: $\pm 0.5\%$ whatever the flowrate
 - Test certificates shall be provided.
- d) The field coils shall be fully encapsulated.
- e) The equipment shall be guaranteed suitable for the ambient and process liquid temperatures.
- f) Each flow meter primary shall be supplied with a polyurethane or PFA liner and electrodes of the material best suited to the process fluid.
- g) Primary units shall be suitable for accidental submergence to a depth of 3 metres.
- h) The Contractor shall provide primary units having flanges in accordance with the relevant mechanical clauses relating to pipes, flanges, fittings, etc...
- i) The Contractor shall ensure that all primary units are rated well more than the maximum possible process fluid pressure, including possible surge pressures.
- j) Each primary unit shall be supplied and installed complete with a flange adaptor coupling or similar approved arrangement to permit removal for repair or inspection.
- k) The Flow meter equipment shall be supplied complete with amplifier (converter), drive unit (if applicable) and all cable for connecting between the components.
- l) The amplifier/converter shall be fully screened to prevent interference from adjacent equipment.

- m) The amplifier/converter shall incorporate voltage stabilisation to ensure maintenance of system accuracy with a supply variation from 85 to 260 Vac.
- n) The Contractor shall provide a length of pipe having the same length and being flanged as the flow meter primary, to replace the meter should this have to be removed for repair.
- o) Each installation shall be provided with ultra-sonic electrode cleaning equipment. This equipment shall be installed complete with the necessary switches, pushbuttons, timers etc.

Where several identical units are being provided, replacement flanged pipes detailed under item shall be provided based on one for every four (or part thereof) primary units.

1305. ULTRA-SONIC WATER LEVEL SENSOR

1. Construction

Where such equipment is specified in the relevant application Clause, level measurement shall be accomplished the use of non-contact, echo-time measuring equipment operating at ultra-sonic frequency. The equipment shall transmit pulses which are reflected back to the sensor from the surface of the liquid whose level is being measured.

The equipment shall consist of a sensor or transponder incorporating both transmitter and receiver, together with a separate control unit.

The equipment shall be provided with automatic temperature compensation shall be suitable for operation in the designated application under the specified climatic conditions.

The sensor shall be suitable for mounting in the open, or within an enclosed tank, and shall be totally enclosed and hoseproof with environmental protection to IP55 or IP67, as appropriate.

The control units shall incorporate facilities for adjusting independently both zero and span and shall have an output of 4-20 mA proportional to level.

The overall accuracy of the level measurements shall be within $\pm 0.1\%$ of the instrument span.

The connection between the sensor and control unit shall be via commercially available screened cable, and the equipment shall operate with up to 150 metres of such cable.

The Contractor shall ensure that each equipment, particularly regarding the transmitted beam angle or cone and the blocking distance, is suitable for the application.

2. Installation

Unless specified to the contrary in the application clauses, the sensor shall be installed on a structure provided for the purpose. The structure shall have a square hole approx. 300 x 300 mm at the sensor mounting position.

Under this Contract, a stainless-steel mounting plate of not less than 430 x 430 mm shall be provided. This plate shall be drilled to take the sensor and bolted securely to the civil structure. The Contractor shall ensure that, when bolted down, the mounting plate is exactly horizontal, so that the ultra-sonic beam will be perpendicular to the liquid surface.

The Contractor shall, where applicable, provide a canopy around and/or above the sensor and/or control unit to provide protection from direct sunlight.

1306. RESIDUAL CHLORINE ANALYSER

1. Type and Design

The residual chlorine analyzer shall be non-reagent type using amperometry cells to provide continuous measurement of the concentration of total residual chlorine in treated water. Total residual chlorine in this application is defined as either free residual chlorine or chlorine.

The unit shall comprise the sensor assembly and a signal transmitter for SCADA System and remote indication at an instrument panel. The sampling flow to the sensor shall be kept constant by means of a constant head weir (header tank) or any other arrangement and shall produce a low-level signal for the transmitter. This signal shall be proportional to the total residual chlorine concentration of the water. The total residual chlorine measurement shall be read directly without any calculated or inferred values. The electrodes shall be of corrosion resistant material well protected from fouling to minimize maintenance and output signal drift. The Tenderer shall provide full details of the features provided to prevent fouling of the electrodes in the residual chlorine analyser offered. Residual chlorine analysers of other types may be offered, but these must be equal or superior in performance to the type specified above. The sensor assembly shall be insensitive to variations in hydraulic head and pH (within the range of pH 4 to pH 6) expected during normal process operation. It shall be provided with facilities to compensate for the effects of changes in the sampled water temperature within a 0 to 50°C range. A carbon filter shall be provided for calibration purposes. The sample flow to the sensor shall pass through a constant pressure regulator and removable fibre filter.

2. Type of Signal and Transmitter

The residual chlorine analyser shall have an integrated signal transmitter. The Tenderer shall provide full details of its construction circuitry. The transmitter shall be suitable for providing a 4 – 20 mA 2-wire signals to the SCADA. One indicator shall be integrated with the residual chlorine analyses module. The residual analyzer shall be fitted with high, low and failure alarm contacts.

3. Measuring Range, Sensitivity, Repeatability and Accuracy

The residual chlorine analyzer shall have an operating range of 0 to 10 mg/l with a sensitivity of not less than 0.04 mg/lit. Response time to changes in residual chlorine shall not be greater than a few seconds after the water sample enters the residual chlorine analyzer. The overall accuracy of the analyzer shall be within $\pm 5\%$ of the actual total residual chlorine throughout the entire measuring range. The overall repeatability shall be within 0.05 mg/l. The residual chlorine analyzer shall be designed for reliable long-term service and properly manufactured to resist corrosion.

SECTION 1, PART II

PARTICULAR SPECIFICATIONS

This Particular Specifications has to be read in conjunction with the General Specifications. The Clauses in the Particular Specifications will take precedence over the General Specifications.

1. GENERAL.....	1-1
101. OFFICE ACCOMMODATION AND OTHER FACILITIES FOR THE RESIDENT ENGINEER.....	1-1
102. OFFICE FOR CONTRACTOR	1-1
103. CONTROL OF TRAFFIC	1-1
104. TEMPORARY DIVERSION OF TRAFFIC	1-2
105. TEMPORARY TRAFFIC SIGNS	1-2
106. PROTECTION OF WORKS	1-2
107. SURVEY BEACONS.....	1-2
108. DAMAGE TO LAND.....	1-2
109. RIVERS AND DRAINS	1-2
110. REINSTATEMENT OF ROADS AND FOOTWAYS FOR WATER MAINS AND SEWER CROSSINGS	1-2
111. TEMPORARY WORKS	1-3
112. LIGHTING AND GUARDING OF OBSTRUCTIONS	1-3
113. SERVICES	1-4
114. PRIVATELY OWNED OR PUBLIC SERVICES.....	1-4
115. WATER SUPPLY	1-4
116. ADDITIONAL LAND	1-4
117. USE OF HEAVY PLANT	1-4
118. PROVISION OF INSTRUMENTS AND LABOUR.....	1-5
119. ACCESS TO SITES	1-5
120. POLLUTION.....	1-5
121. TREE PROTECTION	1-5
122. GEOLOGICAL DATA.....	1-5
123. WATCHING, FENCING AND LIGHTING	1-5
124. TIPS.....	1-5
125. TROPICALISATION.....	1-6
126. MONTHLY SITE MEETINGS	1-6
127. INSPECTION BY ENGINEER DURING DEFECTS LIABILITY PERIOD	1-6
128. SUBMISSION OF SAMPLES	1-6
129. RESPONSIBILITY FOR ORDERING MATERIALS AND MANUFACTURED ARTICLES AND SAMPLES FOR TESTING	1-6
130. TESTS OF MATERIALS AND MANUFACTURED ARTICLES BEFORE USE.....	1-6
131. REJECTED MATERIALS	1-7
132. QUALITY OF MATERIALS AND WORKMANSHIP.....	1-7
133. TEST RUNNING OF THE SCHEME	1-7
134. EQUIPMENT FOR THE RESIDENT ENGINEER'S OFFICE.....	1-7
135. OPERATION AND MAINTENANCE MANUAL.....	1-7
136. CONSTRUCTION PROGRAMME.....	1-7
137. CONTRACT DOCUMENTS	1-7
138. AS-BUILT AND RECORD DRAWINGS	1-7
2. CLEARING SITE.....	2-1
201. CLEARING SITE.....	2-1
202. VEGETATION.....	2-1
203. BUSHES AND SMALL TREES	2-1
204. HEDGES	2-1
205. FELLING TREES	2-1
206. GRUBBING-UP ROOTS.....	2-1
207. WEED CONTROL	2-2
3. EXCAVATION	3-1
301. DEFINITION AND CLASSIFICATION OF EXCAVATED MATERIALS.....	3-1
302. STORAGE AND HANDLING OF EXPLOSIVES AND BLASTING	3-1
303. EXCAVATION FOR FILL	3-2
304. COMPACTION OF FILL.....	3-2
305. EMBANKMENTS OVER SEWERS	3-3
306. STONE REVETMENTS (STONE PITCHING).....	3-3
307. TIPPED REFUSE ON SITE	3-3
308. REMOVAL OF INDUSTRIAL WASTE, ETC.....	3-3

309.	LAND SLIPS.....	3-3
310.	CLASSIFICATION OF MATERIAL FROM SLIPS	3-3
311.	BORROW PITS.....	3-3
312.	STREAMS, WATERCOURSES AND DITCHES	3-4
313.	FILLING OLD WATERCOURSES	3-4
314.	OPEN DITCHES	3-4
315.	CLEARING EXISTING DITCHES	3-4
316.	EXCAVATION FOR FOUNDATIONS BELOW OPEN WATER	3-4
317.	TRENCHES OF GREATER WIDTH AND DEPTH THAN NECESSARY	3-4
318.	SUPPORTS FOR TRENCHES	3-4
319.	PROVISION OF SPOIL HEAPS.....	3-4
320.	USE OF VIBRATORY COMPACTION PLANT	3-4
321.	WATER IN EXCAVATIONS.....	3-5
4.	CONCRETE.....	4-1
401.	THE DESIGN OF CONCRETE MIXES	4-1
402.	MIXING CONCRETE	4-6
403.	HAND-MIXED CONCRETE	4-8
404.	TRANSPORT OF CONCRETE	4-8
405.	PLACING OF CONCRETE	4-8
406.	COMPACTION OF CONCRETE.....	4-11
407.	CURING OF CONCRETE	4-12
408.	PROTECTION OF FRESH CONCRETE	4-13
409.	CONCRETING IN HOT WEATHER	4-13
410.	FINISHES ON UNFORMED SURFACES	4-14
411.	MORTAR.....	4-15
412.	CONCRETE FOR SECONDARY PURPOSES	4-15
413.	RECORDS OF CONCRETE PLACING	4-16
414.	CONSTRUCTION JOINTS	4-16
415.	EXPANSION AND CONTRACTION JOINTS.....	4-17
416.	WATERSTOPS	4-17
417.	GROUTING OF POCKETS AND HOLES AND UNDERPINNING OF BASEPLATES	4-18
418.	REMEDIAL WORK TO DEFECTIVE SURFACES	4-19
419.	BENDING REINFORCEMENT	4-19
420.	FIXING REINFORCEMENT	4-19
5.	FORMWORK.....	5-1
501.	FORMWORK FOR CONCRETE	5-1
502.	CONSTRUCTION OF FORMWORK AND FALSEWORK.....	5-1
503.	PREPARATION OF FORMWORK.....	5-2
504.	REMOVAL OF FORMWORK	5-2
505.	SURFACE FINISHES ON FORMED SURFACES	5-3
506.	TOLERANCES	5-4
6.	MASONRY.....	6-1
601.	GENERAL	6-1
602.	WORKMANSHIP.....	6-1
603.	CAST STONEMWORK	6-1
7.	MATERIALS	7-1
701.	GENERAL	7-1
702.	GALVANISED PIPES AND SPECIALS.....	7-1
703.	DUCTILE IRON AND CAST IRON PIPES AND SPECIALS	7-2
704.	HIGH DENSITY POLYETHYLENE (HDPE) PIPES	7-2
705.	STEEL PIPES AND SPECIALS	7-7
706.	UNPLASTICISED PVC (uPVC) PIPES	7-7
707.	G.R.P. PIPES AND SPECIALS.....	7-8
708.	GATE VALVES.....	7-8
709.	FIRE HYDRANTS	7-9
710.	AIR VALVES.....	7-9

711.	WATER METERS	7-9
712.	STOP VALVES	7-10
713.	CHECK VALVES (DIRECTIONAL VALVES)	7-10
714.	PENSTOCKS	7-11
715.	FLANGED JOINTS	7-11
716.	FLEXIBLE JOINTS	7-11
717.	PRESSED STEEL TANKS AND TOWERS	7-11
718.	PAINTS	7-12
719.	MARKER AND INDICATOR POSTS	7-12
720.	POLYETHYLENE (PALOTHENE, PEH) PIPES	7-12
721.	PRECAST CONCRETE UNITS	7-13
722.	FILTER MEDIA	7-15
723.	SUBMISSION OF SAMPLES	7-15
724.	MATERIALS FOR CONCRETE	7-16
725.	BUILDING STONE	7-22
726.	STONE DUST	7-22
727.	MURRAM	7-22
728.	WATER FOR CEMENT TREATED MATERIALS	7-22
729.	CEMENT MORTAR	7-22
730.	HYDRATED LIME	7-23
731.	CALCIUM CHLORIDE	7-23
732.	LIME MORTAR	7-23
733.	CEMENT-LIME MORTAR	7-23
734.	CEMENT GROUT	7-23
735.	CAST STONE	7-23
736.	REINFORCEMENT FOR CONCRETE	7-23
737.	STRUCTURAL STEEL FOR WELDED WORK	7-24
738.	WATERPROOF UNDERLAY	7-24
739.	PREFORMED JOINT FILLER	7-25
740.	JOINT PRIMER	7-25
741.	JOINT SEALING COMPOUND	7-25
742.	CONCRETE PIPES AND SPECIALS	7-25
743.	CONCRETE POROUS PIPES	7-25
744.	CONCRETE DRAIN INVERT BLOCKS	7-26
745.	CONCRETE SLABS FOR OPEN DRAINS	7-26
746.	AGRICULTURAL TILES AND PIPES	7-26
747.	MANHOLE COVERS AND FRAMES	7-26
748.	GULLY GRATINGS AND FRAMES	7-26
749.	PRECAST CONCRETE MANHOLES AND INSPECTION CHAMBERS	7-26
750.	PRECAST CONCRETE GULLIES	7-26
751.	MANHOLE STEP IRONS	7-26
752.	TIMBER	7-26
753.	WATER BARS	7-27
754.	CONCRETE BLOCKS	7-27
8.	WORKMANSHIP	8-1
801.	HANDLING OF PIPES AND FITTINGS	8-1
802.	LOADING AND UNLOADING	8-1
803.	STORAGE	8-1
804.	TRANSPORT	8-1
805.	EXAMINATION OF PIPES AND FITTINGS	8-1
806.	INTERFERENCE WITH FENCES, DRAINS AND OTHER SERVICES	8-1
807.	METHOD OF EXCAVATION	8-1
808.	MAIN LAYING	8-3
809.	BACKFILLING OF TRENCH	8-3
810.	ANCHOR BLOCKS AND SUPPORTS	8-4
811.	CHAMBERS AND SURFACE BOXES	8-4
812.	TESTING	8-4
813.	CLEANING AND STERILISING THE MAIN	8-5
814.	CLEARANCE OF SITE	8-6

815.	TESTING OF WATER RETAINING STRUCTURES	8-6
816.	STERILISATION OF WATER RETAINING STRUCTURES	8-6
9.	TESTING OF MATERIALS AND WORKMANSHIP	9-1
901.	APPARATUS REQUIRED FOR TESTING ON SITE	9-1
902.	LOAD TESTING OF PIPES	9-1
10.	DRAINS, SEWERS AND MANHOLES	10-1
1001.	EXCAVATION FOR DRAINS, SEWERS AND MANHOLES	10-1
1002.	SUPPORTS FOR PITS, TRENCHES AND OTHER EXCAVATIONS	10-1
1003.	ROCK CUTTING IN TRENCHES FOR PIPES	10-1
1004.	WATER IN TRENCHES FOR PIPELINES	10-1
1005.	LAYING AND JOINTING RIGID JOINTED CONCRETE PIPES	10-2
1006.	PIPES LAID WITH OPEN JOINTS	10-2
1007.	CAST IRON PIPES	10-2
1008.	DRAINS TO BE LEFT CLEAN ON COMPLETION	10-3
1009.	REFILLING TRENCHES	10-3
1010.	CONNECTIONS OF EXISTING SEWERS AND DRAINS	10-3
1011.	MANHOLES AND INSPECTION CHAMBERS	10-3
1012.	PRECAST CONCRETE MANHOLES	10-4
1013.	GULLY CONNECTIONS	10-4
1014.	SURFACE BOXES, COVERS, ETC	10-4
1015.	GULLIES	10-4
1016.	COMPLETION OF DRAINAGE WORKS	10-4
1017.	TEMPORARY STOPPERS	10-4
1018.	PROVISION FOR FUTURE CONNECTION TO MANHOLES	10-4
1019.	SURROUNDING OR HAUNCHING OF PIPES WITH CONCRETE	10-4
1020.	INVERT BLOCK AND STONE-PITCHED DRAINS	10-5
1021.	TESTING OF JOINTED PIPES AND MANHOLES	10-5
1022.	PIPES WITH RUBBER RING JOINTS	10-5
1023.	LAYING, JOINTING AND BACKFILLING FOR FLEXIBLE JOINTED PIPES	10-5
11.	MISCELLANEOUS	11-1
1101.	GENERAL	11-1
1102.	BONDING TIES	11-1
1103.	PRECAST LINTELS	11-1
1104.	BLOCKWORK	11-1
1105.	DAMP-PROOF COURSE (D.P.C.)	11-1
1106.	HARDWOOD	11-2
1107.	PLYWOOD	11-2
1108.	DOORS	11-2
1109.	FRAMES AND LININGS	11-2
1110.	ARCHITRAVES AND STOPS	11-2
1111.	IRONMONGERY	11-2
1112.	JOINERY	11-2
1113.	FIXING JOINERY	11-2
1114.	FIXING IRONMONGERY	11-3
1115.	BOLTS AND NUTS	11-3
1116.	STRUCTURAL STEELWORK	11-3
1117.	GALVANISED WORK	11-3
1118.	ELECTRICAL INSTALLATION	11-3
1119.	WATER AUTHORITIES REGULATIONS	11-4
1120.	RAINWATER INSTALLATIONS	11-4
1121.	TESTING PLUMBER'S WORK	11-4
1122.	SETTING OUT	11-4
1123.	COPPER TUBES AND FITTINGS	11-4
1124.	PLASTIC PIPES, FITTINGS AND ACCESSORIES	11-4
1125.	SLEEVES	11-4
1126.	PIPEWORK GENERALLY	11-4
1127.	BRASSWORK	11-5

1128.	CISTERNS	11-5
1129.	SANITARY FITTINGS	11-5
1130.	GENERAL	11-5
1131.	METAL LATHING.....	11-5
1132.	CEMENT.....	11-5
1133.	SANDS.....	11-5
1134.	LIME PUTTY.....	11-6
1135.	PLASTICISERS	11-6
1136.	WATER PROOFERS	11-6
1137.	ANGLE AND CASING BEADS AND RENDER STOPS	11-6
1138.	GLAZED CERAMIC WALL TILES	11-6
1139.	ADHESIVE	11-6
1140.	FIXING WALL TILES.....	11-6
1141.	CERAMIC FLOOR TILES	11-6
1142.	LAYING FLOOR TILES	11-6
1143.	FIXING METAL LATHING.....	11-6
1144.	FINISH	11-6
1145.	INTERNAL RENDERING	11-7
1146.	EXTERNAL RENDERING (TYROLEAN)	11-7
1147.	EXPANSION JOINTS	11-7
1148.	PREPARATION.....	11-7
1149.	PAINT AND PAINTING	11-7
1150.	PREPARATION.....	11-8
1151.	PROTECTIVE DECORATIVE FINISH	11-8
1152.	RENDERED PANELS	11-8
1153.	IRONMONGERY FURNITURE	11-9
1154.	PREPARATION OF ROAD FORMATION	11-9
1155.	MURRAM SUB-BASE.....	11-9
1156.	WATER-BOUND MACADAM BASE	11-9
1157.	ROLLED ASPHALT HOT PROCESS WEARING COURSE.....	11-10
1158.	BITUMEN MACADAM WEARING COURSE.....	11-10
1159.	COMPACTION AND SURFACE FINISH	11-10
1160.	PREPARATION OF THE BASE FOR SURFACING OR SURFACE DRESSING	11-10
1161.	PRIME COAT AND TACK COAT.....	11-10
1162.	ROLLING OF SURFACE MATERIALS	11-11
1163.	TRAFFIC ON NEWLY CONSTRUCTED ROADS	11-12
1164.	LAYING KERBS, CHANNELS AND EDGING BLOCKS	11-12
1165.	CONCRETE BLOCK PAVINGS.....	11-12
1166.	LAYING OF BLOCKS	11-12
1167.	LAYING COURSE	11-12
1168.	CUTTING BLOCKS	11-13
1169.	VIBRATION	11-13
1170.	PREPARATION OF FOOTPATH FORMATION.....	11-13
1171.	PRECAST CONCRETE PAVING.....	11-13
1172.	CHASING	11-13
1173.	DAMP-PROOF COURSES (D.P.C.).....	11-13
1174.	BITUMINOUS FELT ROOFING	11-13
1175.	HACKING, ETC.	11-14
1176.	SURFACES.....	11-14
1177.	PRICES FOR PAVING	11-14
1178.	POLISHED TERRAZZO	11-14
1179.	STRUCTURAL BEARINGS	11-14
1180.	ATTENDANCE UPON ENGINEER’S STAFF.....	11-15
1181.	TRAINING OF EMPLOYER’S PERSONNEL	11-15
12.	ELECTRICAL INSTALLATION.....	12-1
1201.	CONTRACTOR’S LICENCE.....	12-1
1202.	REGULATIONS AND STANDARDS	12-1
1203.	EXTENT OF ELECTRICAL WORK WITHIN CONTRACT	12-1
1204.	MATERIALS	12-2

1205.	WORKMANSHIP	12-2
1206.	INSTRUCTIONS ON SITE.....	12-3
1207.	WORKING DRAWINGS.....	12-3
1208.	RECORD DRAWINGS.....	12-3
1209.	TESTING	12-3
1210.	M.V. SWITCHBOARD.....	12-3
1211.	CONDUIT SYSTEM.....	12-4
1212.	GENERAL WIRING.....	12-5
1213.	LIGHTING SWITCHES	12-7
1214.	SOCKETS AND SWITCH SOCKETS	12-7
1215.	FUSED CONNECTION UNIT	12-7
1216.	TELEPHONE OUTLETS.....	12-7
1217.	TIME SWITCHES.....	12-8
1218.	M.C.B. DISTRIBUTION BOARDS AND CONSUMER UNITS	12-8
1219.	WATER-TIGHT SWITCHES	12-8
1220.	RADIO / T.V. AERIAL OUTLETS.....	12-8
1221.	BELL PUSHES	12-8
1222.	COOKER CONTROL UNIT.....	12-8
1223.	WATER HEATER SWITCH & CONNECTION TO WATER HEATER	12-8
1224.	COMPLETION AND INSPECTION CERTIFICATES.....	12-8
13.	INSTRUMENTATION.....	13-1
1301.	GENERAL	13-1
1302.	CONTRACTOR’S RESPONSIBILITY	13-1
1303.	GENERAL DESIGN REQUIREMENTS.....	13-1
1304.	ELECTROMAGNETIC FLOW METERS.....	13-2
1305.	ULTRA-SONIC WATER LEVEL SENSOR	13-3
1306.	RESIDUAL CHLORINE ANALYSER	13-4
1.	PROJECT SPECIFIC INFORMATION AND CONTRACTOR’S GENERAL RESPONSIBILITY.....	1
101.	PROJECT LOCATION	1
102.	SCOPE OF WORKS.....	1
103.	ADDITIONAL CONTRACTOR’S RESPONSIBILITIES	1
104.	CONDITIONS OF CONTRACT.....	2
105.	CONSTRUCTION PERIOD	3
106.	SITE AND OTHER DATA	3
107.	WAYLEAVE / EASEMENT FOR PIPELINE WORKS.....	3
108.	RESTRICTIONS ON USE OF ROADS	4
109.	PREVAILING CONDITIONS	4
110.	PROGRAM OF WORKS	5
111.	METHOD STATEMENTS	6
112.	ENVIRONMENTAL AND SOCIAL MANAGEMENT PLAN	6
113.	HEALTH AND SAFETY MANAGEMENT PLAN	8
114.	PROGRESS REPORTS.....	9
115.	DAILY LOGS	9
116.	TEST FORMS	9
117.	MISCELLANEOUS FORMS.....	10
118.	CERTIFICATES OF COMPLETION	10
119.	VERIFICATION BY CONTRACTOR	10
2.	WATER PIPELINES	1
201.	GENERAL	1
	<u>STANDARDS FOR PIPELINES</u>	1
202.	CERTIFICATE AND SAMPLES FROM PIPE MANUFACTURERS.....	2
203.	INSPECTION AND TESTING DURING MANUFACTURE.....	2
204.	THIRD PARTY INSPECTION OF MANUFACTURERS WITH ISO 9001/9002 ACCREDITATION	3
205.	ACCEPTANCE OF PIPES, VALVES AND FITTINGS.....	3
206.	FERROUS PIPES – GENERAL.....	3
207.	DETERMINATION OF NATIVE SOIL CHARACTERISTICS	4
208.	STEEL PIPES AND FITTINGS	5

209.	DUCTILE IRON PIPES AND FITTINGS	11
210.	TRANSPORTATION, HANDLING AND STORAGE	14
211.	EXCAVATION OF PIPE TRENCHES	15
212.	PIPE INSTALLATION	17
213.	CATHODIC PROTECTION SYSTEM FOR BURIED STEEL PIPELINE.....	19
214.	BACKFILLING OF PIPE TRENCHES	22
215.	MAKING GOOD SUBSIDENCE AFTER REFILLING	25
216.	REINSTATEMENT OF SURFACES	25
217.	FORMING BANKS AND FILLED AREAS.....	26
218.	RESTORATION OF BORROW AREAS, SPOIL TIPS AND QUARRIES.....	27
219.	TOP SOILING AND GRASSING.....	28
220.	FREE DRAINING FILL.....	28
221.	HARDCORE	28
222.	ROCK PITCHING.....	28
223.	ROCK LINING	28
224.	GABIONS	28
225.	MISCELLANEOUS CLAUSES	29
226.	THRUST BLOCKS	30
227.	HYDROSTATIC TESTING OF PRESSURE PIPELINES	30
228.	FLUSHING AND STERILISATION.....	31
229.	TRENCHLESS ROAD AND RAILWAY CROSSINGS	31
230.	TIE-IN WORKS	32
231.	VALVES	34
3.	SCADA SYSTEM	1
301.	GENERAL	1
302.	FUNCTIONAL DESIGN SPECIFICATION	1
303.	SYSTEM OVERVIEW	2
304.	DISPATCHER SYSTEM HARDWARE	3
305.	SYSTEM FEATURES	5
306.	DATA LOGGER EQUIPMENT	11
307.	PROGRAMMABLE LOGIC CONTROLLER EQUIPMENT.....	13
308.	COMMUNICATIONS	16
309.	TESTING	20
310.	TRAINING.....	26
311.	OPERATION & MAINTENANCE DOCUMENTATION	28
312.	QUALITY ASSURANCE.....	29
4.	CONSTRUCTION.....	1
401.	SURVEY AND SETTING OUT	1
402.	PLANNING THE WORKS	1
403.	SHUT DOWN OF ACCESS ROADS	2
5.	TESTS DURING TEST-RUNNING.....	1
501.	TEST-RUNNING PLAN.....	1
502.	TEST-RUNNING.....	1
6.	DOCUMENTATION.....	1
601.	AS-BUILT DRAWINGS.....	1
602.	OPERATION AND MAINTENANCE MANUALS.....	1
7.	INSPECTIONS DURING DEFECTS LIABILITY PERIOD.....	1
701.	INSPECTIONS OF THE PIPELINE AND RESERVOIRS	1
702.	EXTENDED TEST RUNNING OF THE PIPELINES AND RESERVOIRS	1
703.	TAKING OVER OF COMPLETED PIPELINES AND RESERVOIRS	1
8.	RESIDENT ENGINEER'S FACILITIES.....	1
801.	SITE OFFICE	1
802.	OFFICE FURNITURE AND EQUIPMENT	2
803.	OFFICE SUPPLIES.....	3

804.	SURVEY/ FIELD EQUIPMENT	4
805.	ACCOMMODATION	5
806.	SECRETARIES, OFFICE ASSISTANTS, ACAD TECHNICIANS AND OTHER STAFF	5
807.	VEHICLES	5
808.	DRIVERS	6
809.	OFFICE FOR CONTRACTOR	6
	SPECIFICATIONS FOR ENVIRONMENTAL, SOCIAL, HEALTH AND SAFETY MANAGEMENT	2
	(ESHS) OF THE WORKS	2

1. PROJECT SPECIFIC INFORMATION AND CONTRACTOR'S GENERAL RESPONSIBILITY

101. PROJECT LOCATION

The Project is located in Kwale County in the Coastal Region of Kenya.

102. SCOPE OF WORKS

The Proposed Works comprise of:

- i) Construction of the Mwache Trunk Main (Section 1) comprising of 2.9km DN 1000 Pipeline, made of Steel Pipes or Ductile Iron Pipes
- ii) Construction of South Mainland Transmission Pipeline (total length 27.8km comprising of DN1000 section 21.9km and DN 900 section 5.9km) made of Steel Pipes or Ductile Iron Pipes, including approximately 15m wide crossing over Mwache Sea Creek.
- iii) Construction of 28,000m³ capacity Reinforced Concrete Reservoir at Dongo Kundu and Ancillary Works including Chlorination Facilities
- iv) Supply and Installation of Monitoring System (SCADA System) for the above Pipelines and Reservoir, to be integrated into the Overall Monitoring System including Components constructed under other Projects (Dam, Water Treatment Plant, Lots 2 & 3 Pipelines and Reservoirs).

Notes

- i) Approximate length and sizes only. Final length and diameters may vary
- ii) Quantities are approximate and may vary
- iii) Ferrous Pipelines shall comprise of:
 - Ductile Iron Pipes with self-anchored Socket and Spigot Joints as specified
 - Steel Pipes with field Butt-Welded Joints as specified
- iv) A complete set of Codes and Standards for all materials, goods and equipment to be procured by the Contractor and kept in Resident Engineer's office for the duration of the Contract.

103. ADDITIONAL CONTRACTOR'S RESPONSIBILITIES

The proposed pipeline will be constructed through a variety of natural / developed land types including for example:

- The Trunk Main will be laid from the Proposed Mwache Water Treatment Plant in Vulugani Village in Kasemani Location, traversing through the Mwache Forest to Mwamdudu area in Bonje.
- The South Mainland Transmission Pipeline will commence from the end of the Trunk Main, traversing South West through the Mwache Forest to the Mwache Creek. The line will cross the Mwache Creek at approximately 400m upstream of the existing DN500 Marere Pipeline bridge. Upon crossing the Creek, the line is to be laid adjacent to the existing Marere Pipeline then next to the existing Kaya Bombo Pipeline up to the Kaya Bombo Reservoir Site then along the Kaya Bombo – Kiteje road to the proposed Dongo Kundu Reservoir, located within Ng'ombeni location in Matuga Sub-County.

The Pipeline routes are characterised by a rugged terrain within rural areas accessed by dry weather roads.

Briefly, the Contractor's Additional Responsibilities will include:

- Setting out and verification survey of pipeline routes and reservoir site;
- Limited design works, including finalization of detailed river crossings works to ensure compatibility with current site conditions and structural design, workshop drawings, detailing of RC structures, bar bending schedules (e.g. valve chambers, support piers,) etc.;
- Preparation of "As-Built" drawings and O&M manuals for the whole Project;
- Compliance with the project specific Environmental and Social Management Plan, all according to NEMA Conditions. This shall include issues such as disposal of wastes, health and safety of workers, safety of public, access and avoid nuisance to the public and property owners, confirm to emissions requirements, drainage and excessive erosion, among others;
- Maintaining the works for a pre-determined period (12 months) following hand-over, to ensure that the materials and workmanship are performing as intended.
- The Client has no land available for Contractor's Camp or Camps. The Contractor will procure / rent adequate land for his camps including offices, workshops, stores, labour camp and other facilities within the vicinity of the Project Site. The Contractor will submit probable camp site(s) location and layout details to the Resident Engineer for approval prior to establishment.
- The Client has no land available for Storage of Pipes, Valves, Fittings, etc. The Contractor will procure / rent adequate land for proper storage and protection of all pipes, valves, fittings, etc. The Contractor will submit probable storage site(s) location details for approval of the Resident Engineer.
- The Contractor shall be responsible for locating and protecting existing utilities and services, including existing bulk water supply trunk mains, electrical power cable routes (KPLC/Kenya Power), telephone (KPTC/Telekom) and other service providers), water and sewerage pipes (KWAWASCO), roads and drains (KeNHA, KURA, KERRA). In this respect, the Contractor shall be responsible for liaising with the Agencies when carrying out the Works, and in general complying with the requirements of the individual utilities and agencies.
- In some sections, the pipelines traverse along roads and densely populated commercial and residential areas. Working in these areas will require provision of safety barriers, warning signs and lighting, temporary accesses to properties, etc. The Contractor should indicate the cost of these works under Bill No. 1, Item A9 - Other Works, Obligations, Method Related Charges. If this item is not priced or inadequately priced, the Contractor's rates for Other Works will be deemed to cover this requirement.
- The Contractor shall be responsible for identifying and paying all Government Levies and Statutory costs such as training levy, licencing fee, etc. The costs of these are deemed to be covered in the Contractor's rates for the Works.
- Field Butt Welding at jointing of pipes and fittings, provision and application of external coating and internal lining as specified to the welded joints are all deemed to be included in the Contractor's rates for supply and installation of steel pipes and fittings.
- For plain ended ferrous pipes and fittings, if steel pipes are proposed, the supply and installation rates should include the requisite couplings. Alternatively, the Bidders can quote for socket pigot pipes and socketed fittings.

104. CONDITIONS OF CONTRACT

The Conditions of Contract are the "General Conditions" which form part of the "Conditions of Contract for Construction for Building and Engineering Works Designed by the Employer ("Red book") Second edition 2017" published by the Federation Internationale Des Ingenieurs – Conseils (FIDIC) and the "Particular Conditions" which comprise of the Bank's COPA and the amendments and additions to such General Conditions.

105. CONSTRUCTION PERIOD

The proposed construction period will be 24 months. The Contractor will note that multiple installation teams will be required to comply with this requirement and will provide documentation to demonstrate adequacy of resources in this respect. Additionally, Contractor to note that some disruptions to scheduled work may be expected to occur during the rainy seasons. This to be allowed for in the programme of implementation.

106. SITE AND OTHER DATA

- Average temperature throughout the Project Area year is around 27.5°C with minimum and maximum temperature varying from 22.5 to 32°C respectively;
- Average annual rainfall is 900mm, with mainly two rainy seasons between March-May and October-Mid December but these periods can vary;
- The pipeline route varies in elevation between sea level (0m) and 115m above mean sea level;
- A section of the pipeline traverses through the Mwache Forest, characterised by a dense thicket and steep cross fall slopes and limited motorized access.
- The South Mainland Transmission Pipeline is to be laid generally within the same wayleave as the existing Marere and Kaya Bombo Pipelines which are active. This will require pilot excavations to establish the actual alignment of the existing pipelines and to ensure no damage is caused on them
- Though the Transmission Pipelines are within rural set-up, sections of the lines are to be laid within trading centres and along busy murram access roads connecting villages and trading centres. Working within these areas will require provision of safety barriers, warning signs and lighting, temporary accesses to private properties, diversion and management of traffic, etc.
- The nearest major hospital is the Coast General Hospital in Mombasa. However, there are other County and Sub-county Hospitals and Health Centres in Kwale and Kinango. The Contractor will be required to maintain basic medical facilities and transport on site for emergency use;
- Design, manufacture and construction standards will conform to recognized international Codes and Standards. Local Kenyan Codes and Regulations shall also apply.

107. WAYLEAVE / EASEMENT FOR PIPELINE WORKS

The proposed pipelines traverse partially along existing roads and are to be laid within the existing road reserves. Large sections of the road reserves also have other existing utilities such as fibre optic cables, electrical cables, water mains, sewer pipes, manholes and chambers. Sections of the road reserves may have encroachment by temporary structures. As-built details of the existing utilities are not available and Contractor will be required to carry out pilot excavation to determine the location and extent of the existing utilities. Contractor will liaise with person(s) who have encroached within the road reserves and obtain clear right of way prior to commencement of work and to ensure no delay occurs in the construction work programme.

On sections where there are no existing wayleaves, pipeline wayleaves will be acquired by the Employer, adequate for the proposed permanent works.

Any additional space required for purposes of construction including working space for plant, other access, storage and movement of materials, excavated materials/filling, etc. will have to be appropriately arranged and paid for by the Contractor. In case of limited space in some sections, the Contractor may have to revert to manual excavation, double haulage of excavated material or any other means to execute the Works. The cost of all these exigencies will be deemed to be included in his rates for work.

The Employer will obtain and pay for the requisite permissions from Road Authorities - KeNHA, KURA, KERRA and the County Government to lay the pipes within the road reserves. However, the Contractor will comply with all conditions prescribed by the authorities during the construction of the pipelines and reinstatement of all reserve areas to the original condition.

108. RESTRICTIONS ON USE OF ROADS

The Contractor shall not run tracked vehicles or tracked plant on any public or private road without the written approval of the Engineer and the responsible authority or owner and subject to such conditions as each may reasonably require.

The Contractor shall observe all weight and dimensions restrictions which apply to roads and tracks in Kenya and he shall comply with all reasonable restrictions which may from time to time be imposed by the Engineer. Where damage to roads and tracks is caused by the Contractor, this shall be repaired at the Contractor's expense. In particular, the Contractor shall fill potholes in roads with roadstone when these are deepened by his plant.

The Engineer shall have the power to restrict the Contractor's use of any roads, either in direction of traffic, speed of traffic or numbers of vehicles in order to preserve such roads or to make such roads safe for use by the general public.

109. PREVAILING CONDITIONS

The Contractor is deemed to be fully familiar with local conditions and the potential effect (direct or indirect) on the planning and execution of the Works. The Contractor shall make his own studies / investigations in this respect. These conditions include, but are not limited to the following:

- i) Climatic Conditions
There are generally two rainfall seasons, long rains between March and May and short rains between October and December.
- ii) Access
The pipelines traverse along roads and densely populated commercial and residential areas. The pipelines also cross a number of rivers/ streams.
- iii) Services
The Contractor shall make provision for the temporary supply of all services necessary for the execution of the works, including water, electricity, communications including Internet, fuels and consumables etc. The Contractor shall make all such applications and payments as necessary in order to obtain these services.

The Contractor is deemed to be familiar with the levels of service provided, and shall make all necessary backup provisions (such as generator sets, water tankers, on-site storage for key materials, etc.) to ensure that delays are not experienced.
- iv) Local Materials
The Contractor shall be familiar with the supply of local materials with respect to sources and location, delivery times, prices, quality and standards of products, sizes, quantities available, reliability and customer service, delivery capability, etc.

With respect to quarries and borrow pits, the Contractor shall be responsible for all fees, royalties, permits and other obligations concerning such activities.

- v) Laws and Regulations
The Contractor is deemed to be familiar with all laws and regulations pertaining to the implementation of the Contract, including relevant National Design And Construction

Standards, Environmental Regulations, Transportation of Heavy Equipment by Road, Minimum Wage and Employment Standards, Health and Safety Regulations, Establishing / Operating / Decommissioning of Borrow Pits, Disposal of Wastes, Procedures and Regulations related to Procurement of Imported Goods, Local Customs, etc.

vi) Local Labour

The Contractor shall liaise with Local Authorities (Chiefs, Labour Office, etc.) to recruit casuals and semi-skilled / skilled labour from the Project Area site.

vii) Ground Conditions

The Contractor is deemed to be familiar with the site soil conditions, rock depths (whether hard or soft) including the presence of groundwater.

Geotechnical information available is trial pit data at selected locations along the pipeline route. This is only general information along the pipeline route and is given in the Pipeline Drawings. The Contractor is expected to verify thoroughly this information along the whole pipeline route prior to tendering and allow in his rates for work for any variations in data provided in the Contract Documents;

In addition, the Contractor shall be aware of maximum flood levels in all Rivers along the pipeline route and schedule the construction works accordingly.

110. PROGRAM OF WORKS

If the Work Program submitted with the Bid requires revision, then the Contractor will within 28 days of signing the Contract, submit a Revised Program of Works to the Engineer for his acceptance.

The Program of Works shall be in bar chart format and shall indicate the major work components (including mobilization, any designs, procurement, substantial completion, etc.) and the main sub-activities. The program shall have a unit of time of one month (with part months indicated), unless the Engineer indicates otherwise.

The program (or, if necessary, a secondary program similarly formulated) shall clearly indicate the various work teams by discipline, including specialist sub-contracts and suppliers, as well as the Contractor's major plant and staff requirements, in order to demonstrate sequencing and non-conflict of resources.

The Engineer may request summary versions of the program, or additional detail for critical sections. The Contractor will comply with all such requests.

Once a Work Program has been approved by the Engineer it shall remain as the current version until such time as the Engineer instructs the Contractor to update or revise the program. The Contractor shall not modify his program without such instruction from the Engineer. Specifically, the Contractor's progress reports shall relate to the current program, and any delays shall be duly indicated.

The exact format of the Work Program shall be to the approval of the Engineer, but shall comprise the minimum of a detailed resource and cash flow schedule for the work, using Microsoft Project or a similar approved software system. This schedule, to be finalised and agreed between Employer and Contractor, will be used to measure Value of Work Done to enable the Contractor and Employer to monitor the progress of the project in terms of integrated cost, schedule and technical performance measures. In order for Value of Work Done to be estimated, the Contractor will provide a system that can accurately and demonstrably measure the following three fundamental factors:

- i. The PLANNED VALUE COST also known as the Budgeted Cost of Work Scheduled (BCWS). This is the amount of expenditure the Employer anticipated he would have spent at time of reporting.
- ii. The ACTUAL COST of the progress made, known as the Actual Cost of Work Performed (ACWP). This is the actual amount of expenditure the Employer incurs at time of reporting.
- iii. The EARNED VALUE, known as the Budgeted Cost of Work Performed. This is the percentage complete

Payment within the Contract will be based on the achievement of earned value agreed between Employer and Contractor, Independently assessed by the Engineer, in accordance with the value achieved based on measured quantities of work done.

111. METHOD STATEMENTS

If the Method Statement submitted with the Bid requires revision, then the Contractor will within 28 days of signing the Contract, submit a Revised Method Statement to the Engineer for his Approval.

The Method Statement shall describe the Contractor's overall approach to the Contract, including issues such as type, number and layout of Contractor's buildings, stores and facilities; provision of temporary services: personnel issues including management structure, supervision and labour; Contractor's plant and equipment, and maintenance thereof; quality control management procedures; general methods for key work components such as structural works, electrical-mechanical installation, pipelines etc.; working adjacent to existing Dam and River Course and any other special considerations, etc.

From time to time the Engineer may request detailed Method Statements for specific activities. The Contractor shall comply in full with the Engineer's requirements.

112. ENVIRONMENTAL AND SOCIAL MANAGEMENT PLAN

Within 42 days of Commencement, the Contractor shall submit a Project Specific Environmental and Social Management Plan (ESMP) for approval of the Engineer.

The Contractor must carry out all works in accordance with Kenyan Environmental Laws and Regulations, and the requirements of this document.

It is also a contractual obligation for the Contractor to take full cognizance of the environmental and social concerns and requirements as stipulated in the Employer's Environmental and Social Management Plan (ESMP) prepared for this Project and which will be issued to the Contractor on Award. If the ESMP is not ready at Award Stage, a Draft ESMP will be issued by the Employer to commence monitoring of any environmental and social requirements.

Accordingly, the Contractor shall be required to prepare a site-specific Environmental and Social Management Plan (ESMP) for the project. This site-specific ESMP shall be based on the Contractor's evaluation of the requirements of these Specifications and the Employer's ESMP. The site-specific ESMP shall be submitted to the Engineer for approval within 42 days of Commencement.

The site-specific ESMP shall generally comply with the guidelines set out below.

The site-specific ESMP is the Contractor's operative document on how to enforce, mitigate, inspect and monitor potential Project impacts during mobilization, construction and demobilization. In this sense, it is an eminently practical and concrete instrument.

Based on the above, the structure and content of the site-specific ESMP shall emphasize the following aspects:

- i) Executive Summary
- ii) Introduction
- iii) Project Description
 - Focus on impact-generating activities (e.g. demand of water and permanent materials, earth movement, etc.);
 - Environmental liabilities: identify and include a photographic registry of pre-existing environmental liabilities (e.g. gully erosion areas, abandoned borrow pits, unauthorized dumping sites, etc.) that are not attribute to the implementation of the Project.
- iv) Potential Impacts during Mobilisation, Construction and Demobilisation
 - Apply simple rating of significance;
 - Quantity/quality impacts (e.g. surface and type of vegetation to be removed, amount and type of wastes to be generated, noise levels, etc.);
 - Identify places where specific impacts will manifest
- v) Mitigation Plan
 - Specify the detailed measures to mitigate the identified impacts (also by location)
 - Include designs for measures requiring structural solutions (e.g. gabions, etc.);
 - Include the schedule of implementation of mitigation measures in relation to the general construction schedule;
 - Health and Safety Plan (detailed);
 - Waste Management Plan (detailed);
 - Traffic Management Plan (detailed);
 - Training Program (detailed);
 - Accident and Emergency Response Plan (detailed);
 - HIV/AIDS Awareness and Prevention Program (include only a reference to this Program to be prepared by an NGO);
 - Community Relations Program;
 - Location and technical specifications for installation and operation of campsites, including workshops, garages, laboratories, offices, communal kitchenette / dining facilities, sanitary installations, etc.;
 - Location, and technical specifications for operation of quarries and borrow pits, and procedures for negotiation with and compensation of land owners where they are located;
 - Location and technical specifications for installation and operation of concrete batching, stone crushing, cement mixing and asphalt plants;
 - Location and technical specifications for installation and operation of temporary and permanent dump sites.
- vi) Inspection Plan
 - Inspection function: specify frequency, locations and instruments (e.g. checklists, site reports, photo registry, etc.) to conduct site inspections;
 - Permitting: required environmental permits and schedule to obtain them;
 - Specific actions and responsibilities: what, who, where, when, how and why
- vii) Monitoring Plan
 - Specify, for each variable: frequency of measurement, locations, methods/equipment, units/measures, quality standards, and reporting requirements and periodicity, including establishment of trends.
 - Specific actions and responsibilities: what, who, where, when, how and why.
- viii) Organisation and Management
 - Specify organizational structure, personnel, resource and equipment requirements, reporting requirements and periodicity, and inter-institutional communication and coordination mechanisms.

- ix) - Specific actions and responsibilities: what, who, where, when, how and why Annexes
- If the Contractor wishes to incorporate information beyond the indicated above, such as the policy, institutional and regulatory framework for environmental management in Kenya, biophysical and socio-economic characteristics of the area of influence of the Project, etc., that information should be included as an annex and not in the body of the site-specific ESMP. Preferably, such information should not be attached and, further, if necessary, the pertinent chapter of the ESIA should be referenced.
 - Annexes should be used, if necessary, to include detailed information on the specific topics of the ESMP (e.g. inspection forms or checklists, design of structural mitigation measures, photographic registry of environmental liabilities, etc.).

113. HEALTH AND SAFETY MANAGEMENT PLAN

Within 42 days of Commencement, the Contractor shall submit a project specific Health and Safety Management Plan (HSMP) for approval of the Engineer.

The Contractor must at all times comply with the relevant County Laws and Regulations during the Planning, Design, Construction and Test-Running Phases of the Project.

Site-Specific Health and Safety Management Plan

The Contractor shall appoint a full time qualified Health and Safety Manager who shall have responsibility for all safety issues on the Project. The Contractor must submit a site-specific Health and Safety Management Plan (HSMP), which shall, as a minimum, address the following:

- 1) Introduction (including objectives of the HSMP)
- 2) Hazard Prevention and Control
 - i) Risk assessment (including description of risk assessment method used);
 - ii) Prevention, protection and control measures (based on risk assessment performed):
 - a) Personal protective equipment and clothing: safety goggles, ear plugs, work boots, dusk masks, protective clothing etc.;
 - b) H&S and sanitary facilities, equipment, materials and personnel: first-aid kits and stations, health personnel, safe drinking water, sanitary facilities, accommodation, washing facilities, domestic waste disposal, etc.;
 - c) On-site safety measures and procedures to protect workers against accidents and health risks in the performance of construction-related activities:
 - Site security: access, safety of visitors, separation of work and rest areas, signage, etc.
 - Handling of raw materials: earthwork, gravel, crushed rock, sand, etc.
 - Handling of other materials causing dust development, such as cement;
 - Handling of hydrated lime and other activators and additives;
 - Handling of asphalt;
 - Hazardous materials management
 - Handling of inflammable materials;
 - Maintenance of vehicles and machinery;
 - Deep Excavation and trenching;
 - Emergency prevention, preparedness and response.
 - iii) Contractor's participation in Health and Safety Training Program
 - iv) Contractor's participation in HIV/AIDS Awareness and Prevention Program
 - v) Provide specifics of training and instruction: topics, frequency, modalities,

- vi) target audiences, instructors, training materials, etc.
Potential Topics:
 - a) Occupational safety risks and prevention
 - b) Health risks and prevention
 - c) Use of personal protective equipment
 - d) Safe work procedures: general and specific.
 - e) Organization and Management
- vii) Organizational structure, personnel, equipment, communication and reporting requirements, accident and incident reports, and procedures and tools to verify and ensure compliance with occupational health and safety requirements.
- viii) Annexes should be used, if necessary, to include detailed information on the specific topics of the HSMP, such as (illustrative list):
 - a) Accident Report forms.
 - b) Dangerous Occurrence forms (near misses).
 - c) Safety Audit Forms.
 - d) Safety Check List.
 - e) Safety Rules.
 - f) List of hospitals, emergency evacuation strategy and other arrangements to treat seriously injured staff.
 - g) List of personnel trained in first aid and their places of deployment.
 - h) List of first aid kits and locations where these will be held.

114. PROGRESS REPORTS

The Contractor shall submit a monthly progress report to the Engineer. The format, content and level of detail shall be determined and agreed by the Engineer.

If the Engineer considers it necessary, the frequency of reporting may be increased. Alternatively, the Contractor may be instructed to provide a special progress report for a particular section of works (that is significantly delayed for example), on a more frequent basis (e.g. weekly, or even daily).

115. DAILY LOGS

The Contractor shall maintain a daily site log. The log book entries shall be prepared in triplicate, with one copy being delivered each day to the Engineer.

The content and format of the Daily Log shall be agreed with the Engineer upon commencement of the contract. However, typically the log shall include the date, weather, numbers/movement of plant and labour, main areas of work and daily activity/progress, deliveries of plant and materials to site, tests, issues, shut-downs, key instructions, accidents, among others. In addition, the log sheet shall have a space designated for comments by the Engineer.

The Engineer may, at his discretion, instruct the Contractor to provide daily labour and plant returns. Alternatively, the Engineer may request to review such information.

In addition, the Contractor shall provide the Engineer with copies of all delivery notes of plant and materials delivered to site.

116. TEST FORMS

The Contractor shall prepare, to the satisfaction of the Engineer, test forms to be used for the various components of the works.

All test forms shall be completed, signed and dated by the appropriate persons conducting the tests. The original copy of all test forms shall be submitted to the Engineer.

Tests forms shall be submitted to the Engineer regardless of whether the test passes or fails.

117. MISCELLANEOUS FORMS

The Engineer and/or Contractor shall prepare other forms as necessary. These may include, but are not limited to:

- i. Site Instruction Form;
- ii. Request for Information / Inspection / Approval Form;
- iii. Materials Supply Form;
- iv. Setting Out Works Form;
- v. Pipeline Final Excavation Level Form;
- vi. Pipeline Laying Form;
- vii. Pipeline Backfilling Form;
- viii. Pipeline Testing Form;
- ix. Dayworks Form; and
- x. Concrete Pour Form; etc.

118. CERTIFICATES OF COMPLETION

The Engineer shall prepare such forms in accordance with the Conditions of Contract. These include:

- i. Taking-Over Certificate, issued upon successful completion of the Tests on Completion
- ii. Performance Certificate, issued upon expiry of the Defects Liability Period and successful completion of defects and all other requirements under the Contract.

119. VERIFICATION BY CONTRACTOR

Survey and Dimensional Checking

The Contractor shall be responsible for checking the following prior to carrying out construction work:

- i. Confirm the alignment and elevations of the proposed pipelines. All elevations shall be related to a single bench mark;
- ii. Confirm the location and elevation of existing pipelines through excavation and backfilling of trial holes
- iii. Verify the locations, depths and other details of existing services along the proposed pipeline alignment
- iv. Confirm extent of existing road reserve and available wayleave;
- v. Confirm proposed distances and lengths;
- vi. Confirm location of proposed structures and pipeline routes, including preliminary setting out. Confirm elevations of pipelines at key locations such as crossings of rivers and roads. In particular this shall include sections where pipelines shall cross these locations. The Contractor shall excavate and backfill all necessary trial holes to confirm such elevations;
- vii. The Contractor shall provide the Engineer with drawings and other such documentation confirming all surveys and setting out.

2. WATER PIPELINES

201. GENERAL

This Specification applies to water supply pipework. Pipes, Valves and Fittings shall comply with the relevant International and/or National Specifications as stated hereinafter.

The Treated Water Transmission Pipelines are proposed to be constructed using Ferrous Pipes and Fittings made of Steel or Ductile Iron, suitable for a working pressure which is generally lower than 10 bar under steady hydraulic regime.

As a general guidance, the Pipes and Fittings proposed for the Contract shall conform to the International and National Standards listed below.

At all times latest editions and updated standards and procedures for design and installation shall be used and adopted. In the same context the Contractor may provide, with the approval of the Engineer, superior materials using other standards not listed here provided they can demonstrate this to be the case through tests, examples and guarantee certifications.

Standards for Pipelines

Pipeline - General EN 1295 Section 1.81.12 - Structural Design of Buried Pipelines.
EN 805 – Water Supply – Requirements for Systems and Components Outside Buildings
BS 8010 British Standard Code of Practice for Pipelines - Part 2 Pipeline on Land: Design, Construction and Installation

Steel Pipes & Fittings EN 10224 Non-alloy Steel Tubes & Fittings for Conveyance of Water
ISO 559 – Steel Tubes for Water and Sewerage
AWWA C200 – Steel Water Pipe 6 in. and Larger
API 5L – Specification for Line Pipe
EN 1092 - Flanges and their Joints – Part 1: Steel Flanges
EN 10339 – Steel Tubes - Internal Liquid Applied Epoxy Lining
EN 10298 – Steel Tubes - Internal Lining with Cement Mortar
EN ISO 21809-1 – Buried Pipeline: 3-Layer Polyethylene Coating

Ductile Iron Pipes and Fittings EN 545 – Ductile Iron Pipes, Fittings, Accessories for Water Pipelines
ISO 2531 – Ductile Iron Pipes, Fittings and Accessories
EN 1092 - Flanges and their Joints – Part 2: Cast Iron Flanges
ISO 4179 – Ductile Iron Pipes & Fittings – Cement Mortar Lining
EN 14901 – Ductile Pipes & Fittings – Epoxy Coating of Fittings
EN 15189 – Ductile Iron Pipes & Fittings – External Polyurethane Coating

Design Manual AWWA Manual M11 – Steel Pipe, a Guide for Design & Installation

Ancillary Pipework (at Washout Locations)

uPVC pipes ISO 4422 – Pipes & Fittings Made of PVC-U
EN 1452 – Plastics piping systems for water supply – PVC-U

HDPE Pipes & Fittings ISO 4427 - Plastics piping systems for water supply – PE
EN 12201 – Polyethylene Pipes for Water Supply

Other Specific Standards are detailed in the General Specifications in Part I.

202. CERTIFICATE AND SAMPLES FROM PIPE MANUFACTURERS

Where specifically requested by the Engineer, samples shall be provided by the Contractor. If accepted, the samples shall be used for the purpose of comparison with all components of a similar nature delivered subsequently. Any subsequent goods supplied that do not meet the standards of the sample shall be liable to rejection with all consequences to the cost of the Contractor.

The Contractor shall within 42 days of award, supply to the Engineer a signed certificate from the pipe manufacturer(s) stating that the pipes and fittings comply in all respects with the provisions of these Specification and the indicated National or International Standards, and that they shall conform to the required standards for all raw materials, processes, quality control, manufacturing, and for fully manufactured products including where appropriate, the handling to shipment. The pipe and fittings manufacturer's key personnel shall have at least three (3) years relevant manufacturing experience especially in regards to plant management, quality control/ quality assurance, application of the coating and lining systems offered in the bid. The Contractor shall have submitted reasonable documentary evidence with its bid to support statements made in the bid documents in this regard. The manufacturer shall also state that they have the ability to carry out the necessary tests during the manufacturing process and tests on the finished products as required by the respective standards.

The Contractor shall also submit a copy of the Pipe / Valve Manufacturer's Quality Assurance (QA) System complying with ISO 9000/9001/9002, together with sufficient information from the manufacturer's Quality Assurance Plan (in English) to enable the Engineer and Employer to understand the levels of performance offered.

The Contractor shall furnish the Engineer with a manufacturer's certificate in respect of every consignment of the pipeline materials, confirming that all the items of the consignment comply in all respects with the requirement of the specified standards and of this specification. The original and one copy of such manufacturer's certificate shall be delivered to the Engineer prior to shipment in the case of imported pipes and prior to dispatch from the factory in the case of local manufacture.

The original and one copy of such manufacturer's certificate shall be delivered to the Engineer prior to shipment.

203. INSPECTION AND TESTING DURING MANUFACTURE

During manufacture and before dispatch of pipes and fittings from the place of manufacture, the Contractor shall allow for inspection by the Engineer and the Employer of all the manufacturing process and tests on raw materials and finished products. The inspection will include attendance for pressure and material tests, execution of dimensional checks and inspection of the workmanship and standard of manufacture with scrutiny or evidence of the materials used in the fabrication of the Pipeline Materials.

The Engineer and the Employer's representative shall be allowed full access to all areas at the place of manufacture or elsewhere where testing, furnishing or preparation of materials for the performance and testing of work under this Specification is taking place.

The Contractor shall furnish the Engineer with reasonable facilities and space (without charge) for the inspection, testing and obtaining of such information as he desires respecting the character of material in use and the progress and manner of the work.

The Contractor shall arrange for such testing at his cost as may be required to be carried out at the place of manufacture according to this Specification. If there are no facilities at the place

of manufacture for making the prescribed tests the Contractor shall bear the cost of carrying out the tests elsewhere or avail third party to carry out such tests.

The Contractor shall supply test certificates and shall furnish and prepare the necessary test pieces and samples and shall supply and provide all test rigs, equipment appliances, labour and any other facility required for inspection and testing.

In the duration of the Contract, the Contractor shall propose a schedule for four inspection visits to the pipe manufacturers' yard by three representatives of the Employer and the Engineer and Engineer's Representative during the manufacturing and pre-shipment stages.

204. THIRD PARTY INSPECTION OF MANUFACTURERS WITH ISO 9001/9002 ACCREDITATION

As quality assurance is of utmost importance to ensure extended asset lives, all manufacturers of pipes and fillings shall have facilities to conform to international standards and also carry out tests related to raw material testing (confirmation of Steel Grades, etc.) manufacturing process, finished products and handling to shipment.

In the event during inspections and tests carried out in presence of the Employer and Engineers show inadequacies in the manufacturing process resulting in non-conformance finished products to an unacceptable level, the Employer will deploy his agent or third party inspector to carry out independent third party Inspection.

In such an event the supply and incorporation of materials from such source shall be stopped immediately until further notice and the Contractor shall instead provide materials from another approved source. The Contractor shall be required to replace at his cost all the rejected materials including the cost of this inspection in the event such third party inspection reveal non-conformance in manufacturing and quality standards. The inspectors shall be provided with full access to carry out third party inspection including the use of the in-house testing processes.

205. ACCEPTANCE OF PIPES, VALVES AND FITTINGS

Only pipes, valves and fittings that are manufactured using acceptable materials, tested and delivered by firms which had been proven at the time of Bid to be listed under the ISO Standards hereinabove provided for, shall be accepted as conforming to the Contract. The Client reserves the right to accept the proposed materials in the Bid. The Client may request for Third Party Inspection of specific materials prior to approval. The cost of these Third Party Inspections will be borne by the Contractor and the Client reserves the right to accept or reject findings of the Third Party Inspection. Any other pipes, valves and fittings, other than those approved by the Client, shall be liable for rejection at the Contractor's risk, cost and responsibility.

Compliance with the provision of this Clause shall be separate and additional to the Contractor's compliance with the requirements of Kenyan Customs Authorities for pre- or post-shipment inspection of imports into Kenya. The costs for such third party inspection shall also be fully borne by the Contractor.

206. FERROUS PIPES – GENERAL

For ferrous pipes, emphasis is placed on corrosion protection and therefore no compromise will be accepted in pipe thicknesses, lining and coating, so that the asset life is extended beyond 50 years. Unlike plastic pipes, ferrous pipes can withstand external pressure and therefore the bedding requirements are less stringent provided however they do not negatively affect the coating. It is important therefore for the Contractor to ensure that their ferrous pipe manufacturers are able to supply pipes and fittings with the specified lining and coating materials and that the manufacturing unit from where pipes are manufactured have at least

five years of successful track record in supplying pipes with the required lining and coating materials. The manufacturer shall also be able to demonstrate that the lining and coating materials and application provided withstand all the necessary tests as detailed in this specification.

It is important that all international and latest updated standards are applicable for ferrous pipes so that the asset useful lives are enhanced by providing more robustness and superior lining and coating materials. Standards that provide superior materials shall therefore apply.

Except where otherwise specifically indicated, all ferrous pipes shall be barrier coated.

207. DETERMINATION OF NATIVE SOIL CHARACTERISTICS

The Employer has carried out trial pits along the pipe alignment and chemical analysis and electrical resistivity survey of the native soil. The trial pit data is given in the pipeline drawings and the results of the chemical analysis and resistivity survey are given in Volume II, Section 4 – Supplementary Information. Generally, the soils in the area are moderately corrosive toward steel pipes, with however a significant number of areas where they are highly corrosive. Toward Ductile Iron Pipes, they are generally non-corrosive but there are however a few places where their corrosivity is high.

The Specification indicates:

- Minimum requirement of 3-layer polyethylene coating for Steel Pipes and zinc-aluminium coating for Ductile Iron Pipes
- Cathodic Protection system of all Steel Pipes all along the pipeline routes
- Polyurethane coating for Ductile Iron Pipes at particular locations where soils are highly corrosive (resistivity lower than 500 ohm.cm and/or pH lower than 5)

Further investigation and confirmation of soil corrosion characteristics is necessary to ensure optimum life expectancy of the pipeline. The Contractor shall determine the native soil corrosion characteristics in accordance with EN 12501 or DIN 50929 to confirm whether the specified pipe coatings, supplemented by cathodic protection for Steel Pipes, provide adequate protection in keeping with an expected life of 50 years.

Soil characteristics will be determined by carrying out:

- In-situ resistivity measurement by the ERI method or the Wenner method, every 500m in average. If the ratio of two consecutive readings is greater than 2, and the lower of the two readings is less than 200 ohm-m, an additional reading shall be taken at the midpoint between the two locations. If the ratio of the additional reading to any reading on either side is also greater than 2, then another reading shall be taken following the same procedure. This procedure shall be followed until the ratio between readings is less than 2 or the gap between readings goes below 100m. Ref. standard : ASTM G57-06
- In-situ redox-potential measurement at around 2m depth every 500 m in average.
- Lab analysis of pH, sulphates and chlorides on soil samples taken at around 2m depth every 500 m in average. Ref. standard : BS 1377 – Part 3
- Any other tests proposed by the Contractor and approved by the Engineer.

The Contractor will analyse the results to design the Cathodic Protection System for Steel Pipes or to select the locations, if any, where a Polyurethane Coating is required for Ductile Iron Pipes.

These investigative works are included in the Bill of Quantities as a lump sum, in the series of prices dedicated to the supply of Ductile Iron Pipes and Fittings and in the series of prices dedicated to Cathodic Protection of Steel Pipes and Fittings.

208. STEEL PIPES AND FITTINGS

1. Materials and Standards

Steel Pipes and Fittings shall generally comply with EN 10224, ISO 559, AWWA C200, API 5L, AWWA Manual M11 and other International standards that specify superior pipe thickness and lining / coating materials. All latest and updated international standards pertaining to Steel Pipes and Fittings shall apply.

2. Pipe Length

The normal pipe length shall be 12 meters but it may be adjusted as necessary to suit transport and site conditions, especially in areas with steep gradients and difficult access.

3. Fittings

Fittings shall in general conform dimensionally to the above standards, however where specifically required the lengths of straight barrel sections may exceed or be less than standard dimensions. They shall be manufactured from pipes that have themselves been manufactured to above standards and successfully passed all mechanical, dimensional, visual, pressure and non-destructive testing. All new welds made during the fabrication of the fittings shall be subject to non-destructive testing using either radiological, ultrasonic or dye penetrants dependent upon the geometry of the weld.

Where necessary, fittings shall be reinforced in accordance with AWWA C208-1 and AWWA M11. **The cost of reinforcement of all fittings shall be included in rates for the respective fittings at time of bidding.**

Fittings may be reinforced in various ways for resistance to internal pressure. Typical fitting reinforcements are collars, wrappers and crotch plates. The design stress in the reinforcement should not be greater than the hoop stress used in the design of the pipe.

The type of reinforcement can be determined by the magnitude of the pressure-diameter value (PDV) and the ratio of the branch diameter to the main pipe diameter d/D .

The pressure-diameter value is calculated as:

$$PDV = \frac{Pd^2}{D \sin^2 \Delta}$$

Where:

- P = design pressure (psi)
- d = branch outside diameter (in.)
- D = main pipe outside diameter (in.)
- Δ = branch diameter angle of deflection

For PDV values greater than 6000, the outlet reinforcement should consist of a crotch plate. For PDV values less than 6000, the outlet reinforcement may be either a wrapper or collar, depending on the ratio of the outlet diameter to the main pipe diameter d/D . For a d/D ratio

greater than 0.7, a wrapper plate should be used; for a d/D ratio less than 0.7, either a collar or a wrapper plate may be used. The ratio d/D does not include the $\sin \Delta$ as in the PDV determination because the controlling factor is the circumferential dimensions. Wrappers may be substituted for collars, and crotch plates may be substituted for wrappers or collars.

Fitting ends for use with flexible couplings shall be true ended with the ends appropriately prepared for the type of coupling required.

Joints for site butt-welding shall comprise bevelled edges to BS 534 or EN 10311 such that the lining shall be undamaged during the welding.

Any horizontal / vertical deflection below 7° will require mitre cutting of the plain ended pipes (one end or both ends depending on angle of deflection required), before mating ends and carrying out field butt welding at the joints. **The cost of mitre cuttings is deemed to be included in the Contractor's rates for pipelaying.**

All bolts shall be hot dipped zinc coated and those for bolted sleeve couplings further protected with a topcoat of aluminium pigmented organic epoxy to their respective standards, unless otherwise indicated on the drawings or in the Bills of Quantity.

4. Steel Grade and Pipe Wall Thickness

The minimum Steel Grade shall be **Grade X42 complying with API 5L, minimum Yield Strength 290 MPa.**

The minimum Pipe Wall Thickness shall be as specified in the Bill of Quantities and as follows:

Pipe dia (mm)	Minimum wall thickness (mm)
1200	10
1000	8.8
900	8
800	7.1
700	6.3

The actual Pipe Wall Thickness shall be proposed by the Contractor. The Contractor shall demonstrate that the thickness and steel grade are adequate for the pressure and other parameters. The thickness calculation shall take into consideration the following : operating pressure, test pressures, pressure transients or surges if applicable, external pressures, steel pipe strength characteristics, temperature, soil condition, trench width and depth and appropriate traffic load.

5. Manufacture of Steel Pipes

The manufacturer shall operate a quality system relating to the manufacture of pipes, and integral joints to the required specification that shall be no less rigorous than that of EN ISO 9002 to ensure that products consistently meet the required level of quality.

6. Deflection During Storage

During pipe storage, the out of roundness at a plane perpendicular to the pipe axis shall not exceed 4% of the minimum inside diameter, out of roundness being measured as the difference between the minimum and maximum inside diameter of the pipe at this point.

In case the above quality control on roundness of pipes and fittings is not achieved, the Contractor will provide stalls to all pipes and fittings at his own cost and to the approval of the Engineer.

7. Field Welding

General

At each joint, the trench shall be widened and deepened to ease pipe joint welding.

No welding shall be carried out during rain or high wind or under dusty conditions unless the welder, the weld area and the weld are adequately protected and sheltered.

Qualification of welding procedures and qualification of welders

All field welding shall only be done by welders who satisfy the requirements of EN 9606-1 or API 1104 and who have been tested and approved by an Independent Testing Authority.

Before any welding of pipeline materials commences, the qualification of welders shall have been approved, all detailed Welding Procedure Specifications (WPS) with weld diagrams required for their completion shall have been submitted for approval, and the Welding Procedure Qualification tests shall have been successfully validated by the Testing Authority, all in accordance with the relevant Standard Specifications.

The qualification of welders shall be valid for a period of six months. This period may be extended by a further six months when it can be shown by non-destructive tests from production welding that the welder has produced satisfactory welds. Therefore a "Welder Performance Record" shall be maintained, showing the number of welds and non-destructive test results for each welder. The Contractor shall perform re-training and re-qualification of welders if the individual weld repair rate exceeds 5%.

Sufficient records shall be kept by the Contractor to ensure that all field welds can be subsequently identified with the welder concerned. For this purpose, a unique identification number shall be assigned to each welder and a welder identification card with the welder's name, photograph, identification number, and Welding Procedure Specification for which the qualification is valid shall be issued for each qualified welder.

Welding consumables

Only approved welding rods which have been kept dry and uncontaminated shall be used. Welding rods shall be of a grade and quality such that the chemical composition of weld metal and parent metal is similar. All welding rods shall be approved prior to ordering. Inspection of storage areas, storage records for issuance of welding rods and confirmation of their use will be available to the Engineer as and when required. Any contamination of supplies of such materials and use of unapproved welding rods will result in rejection of pipeline section and its replacement at Contractor's own cost.

8. Welded Joints

Pipes and specials shall be joined by field butt-welding for diameter 800 mm and larger and by field butt-welding or lap-welding for diameters lower than 800 mm.

Field welding of joints shall conform to API 1104.

Before proceeding to welding of joints, pipe ends shall be completely circular and properly mated up by means of backing rings/clamps. At least 4 tack welds equally spaced around the

pipe perimeter shall be applied to maintain the root gap and position of the pipe for completion of welding. A protective plastic or rubber sheet shall furthermore be placed over the coating adjacent to the joints to protect the same from damage caused by welding spatter.

Root welds shall thereafter be carried out followed by successive filler passes, and capper passes, all in accordance with the approved welding procedure. Wherever it is possible to have entry into a pipe, inside welds shall be applied first. The inner weld bead shall not extend more than 1mm into the bore of a pipe or special.

Horizontal weld seams or spiral weld seams at pipe ends shall be placed near the horizontal diameter of the pipe or special and shall be staggered so that the circumferential distance between longitudinal or spiral welds intersecting the same circumference is greater than 90mm and not more than 130mm apart.

Defects caused by stray welding arc flashes, weld spatter etc. shall be removed by grinding provided that pipe wall thickness are not reduced to less than the specified minimum thickness, otherwise the portion containing the defect shall be cut out and repaired.

During welding of pipes, the pipe shall be protected with organic linings, mats of thick rubber felt or other suitable material which shall be placed along the pipe invert to protect the pipe lining for the full distance from the point of access up to the point of weld or weld inspection. The mats shall be of sufficient width and shall cover a sufficiently wide area of pipe invert to protect the lining against damage due to access by staff, equipment, inspectors or fall out from arc weld. Workmen shall wear soft, rubber-soled shoes before entering lined pipes.

Care shall be taken not to stroke arcs on epoxy-lined areas and protective tapes, if any, at ends of epoxy lined pipes shall only be removed immediately prior to welding.

Pipes may be welded together alongside the edge of the trench. For factory lined and coated pipes, the maximum length so welded together shall be such that:

- i) the pipe can be subsequently stored, lifted or handled without damage to lining and coating
- ii) the out of roundness at a plane perpendicular to the pipe axis at any point along the pipe length during storage, lifting or handling does not exceed 4% of the minimum inside diameter (out of roundness being measured as the difference between the minimum and maximum inside diameter of the plane at the point);
- iii) safe and easy access to internal tie-in welds are assured for staff and Inspectorate with equipment;
- iv) the maximum length does not exceed 36m

Snaking into the trench of butt welded sections of pipe shall be permissible for bare steel pipes, subject to approval by the Engineer of a complete and comprehensive method statement submitted by the Contractor and provided that the out of roundness as defined and measured above during any stage of the snaking operation, does not exceed 4% of minimum internal diameter.

The linings and coatings of pre-lined and coated pipes jointed together outside the trench shall be made good at these joints outside the trench.

Testing of welded joints

All (100%) field welded joints shall be subjected to non-destructive testing by radiography in accordance with API 1104.

Contract rates for supply and installation of welded steel pipes and fittings shall be deemed to cover the specified non-destructive testing. The testing shall be carried out by an Approved /

Licensed Specialist Contractors approved by the Engineer. The records of all testing shall be maintained as specified.

Repair of welded joints

All repairs shall be performed in accordance with an approved Repair Welding Procedure and shall be executed by qualified welders.

A weld with unacceptable defects shall be repaired only once, **a repair of a repair is thus not permitted**. If the repair is unacceptable the complete weld and pipe shall be removed.

Defects necessitating repair shall be removed by grinding to sound metal and repair weld grooves shall be visually and magnetic particle inspected prior to rewelding; Repaired areas shall be Non-Destructed Tested as per original weld with extension of 50 mm beyond both ends.

The maximum length of a single repair portion shall be:

- 30 % of the total weld length, for partial penetration repairs
- 20 % of the total weld length, for full penetration repairs

No repair weld shall be shorter than 50mm. The total repair length shall not exceed 30 % of the total weld length.

Repair welding shall be carried out by matching electrodes with vertical up progression and shall be a minimum of 150 °C preheated as stated in the relevant WPS.

9. Joints by Flexible Couplings

Flexible joints shall be bolted sleeve couplings to BS EN 16397-2:2014 and of approved pattern. Flexible couplings shall be coated with fusion bonded epoxy layer 350 microns thick. Flexible couplings shall be of a mechanical type coupling consisting of a centre sleeve, two end ring flanges, two wedge shaped sealing rings of nitrile rubber, and with galvanised nuts and bolts. The main components shall be made from hot rolled steel for larger diameters and malleable cast iron to EN 1562 or ductile iron for smaller diameters.

Joints shall be made and couplings assembled to the manufacturer's instructions. After jointing, the exposed part of bolts shall be provided with a tight protection cap unless capped nuts are used.

10. Flanged Joints

Where specifically called for or deemed appropriate, flanged joints shall be utilised. They shall conform to EN 1092, drilled to PN16 except where otherwise indicated, with gaskets made of reinforced elastomer rubber to EN 1514 and of minimum thickness of 3 mm. Gaskets shall be stored in accordance with ISO 2230.

Bolts for flanged joints shall conform to ISO 4014. Exposed threads of all bolts shall be filled with a light plastic cap after flange assembly.

Flanged fittings shall be so installed that there are no stresses induced into the pipework, specials or fittings by forcing units into position or by bolting up flanges with faces not uniformly in contact with their gaskets over their whole faces.

11. Pipe Coating

The coating of Steel Pipes shall be factory applied Triple Layer Polyethylene Coating (3LPE) to EN ISO 21809 comprising triple wrap system of fusion bonded or sprayed epoxy primer, an intermediate polymer adhesive layer and an extruded polyethylene coat providing an overall total coating thickness that shall not be less than that specified in EN 21809 for each pipe diameter.

The manufacturer shall demonstrate that the adhesion of the coating to the substrate does not lessen to extent that the PE coating could be easily cut or removed with time underground. The manufacturer shall carry out abrasive blast cleaning immediately before applying epoxy primer during the same work shift.

All site welded joints shall be externally protected after welding in accordance with the next section of the Specification.

The Contractor will be responsible for verifying the integrity of the Pipe External Coating including at welded joints before trench backfilling, in accordance with section 15 of the Specification. Damaged coating will be repaired at the Contractor's expense.

In addition to the protection by the 3LPE Coating, all Steel Pipelines shall be equipped with a Cathodic Protection System as detailed in Section 213 of the Specification.

12. Protection of Site Welded Joints

Protection of site welded joints shall be by tape wrapping to AWWA C214.

The Contractor will mobilize a technical representative of the tape manufacturer during the initial stage of the pipe laying work to assist or instruct the Contractor and the end-user coating inspector with the proper application of the coating system and the Contractor will subsequently apply the manufacturer's specifications.

The Contractor shall carry out cleaning and blasting of the pipe jointing area in accordance with AWWA C214 before installation of the wrapping system.

All coating material will be stored, handled and transported in accordance with the manufacturer's specification and in such a manner as to prevent damage to individual carton containers. Cartons, tape rolls or individual repair rolls removed from the storage pallets will not be dropped, rolled, or thrown in any manner as to damage the coating material.

Any defects in the steel substrate (i.e. slivers, laminations, etc.) will be highlighted to the Employer's representative for disposition before wrapping of the protective tape.

13. Pipe Lining

For pipe sizes up to and including DN 700, pipes shall be protected internally with Cement Mortar. Cement mortar lining shall conform to EN 10298 or AWWA C205.
The lining shall be factory applied by centrifugation. It shall extend up to end of the pipe.

The cement shall conform to ASTM C150 and shall be type I unless otherwise stated by the Engineer.

The thickness of the cement mortar lining shall comply with the requirement of the above referred standard depending on pipe diameter.

For pipe sizes DN 800 and larger, pipes shall be lined with Liquid Epoxy conforming to EN 10339 or AWWA C210.

The lining shall be factory applied, at hot or common temperature depending on the product used by the manufacturer.

Blasting of the internal pipe wall prior to epoxy spraying shall comply with the standards. The dry film thickness of the epoxy lining shall comply with the requirement of the above referred standard.

After welding of epoxy lined steel pipes 800 mm dia. or larger, each internal jointing area shall be cleaned using sandpaper or a more elaborate tool and liquid epoxy shall be applied with a brush on the entire unprotected joint area.

14. Flanged Joints

Steel Fittings 800mm dia. and larger shall be protected externally and internally by Fusion-Bonded Epoxy to AWWA C213.

Steel fittings 700mm dia. and smaller shall be externally coated with Fusion-Bonded Epoxy to AWWA C213. Those with flanged ends shall be internally lined with epoxy as well. Those to be field welded shall be cement mortar lined to EN 10298 or AWWA C205.

15. Marking

Each pipe, fitting or accessory shall bear the mark of the manufacturer as well as of the Project (name of Employer and name of the Project), and be marked with its nominal diameter, steel grade and the year of manufacture.

209. DUCTILE IRON PIPES AND FITTINGS

1. General

The Contractor shall prove that the proposed Ductile Iron Pipe manufacturer is able to supply pipes and fittings of the specified pressure class, with the specified socketed joints and with the specified lining and coating materials and that the manufacturing unit from where pipes and fittings will be supplied has at least five years of successful track record in supplying pipes and fittings with the required lining and coating materials.

The manufacturer shall also be able to demonstrate that the lining and coating materials provided withstand all the necessary tests as detailed in this Specification.

2. Material and Standards

Ductile Iron Pipes and Fittings shall comply with EN 545, ISO 2531 and other International Standards.

The minimum tensile strength shall be 420 MPa and the minimum 0.2% proof stress shall be 300 MPa. The minimum elongation at failure shall be 10% for nominal diameters DN 60 to DN 1000 and 7% for nominal diameters DN 1100 to 2000.

3. Manufacturing

Ductile Iron Pipes shall be centrifugally cast in accordance with EN 545.

uctile Iron Fittings shall be produced in accordance with EN 545 by using sand moulds and resin-sand cores.

4. Pressure Class and Wall Thickness

As defined in EN 545, the Preferred Pressure Class shall be :

- Class C30 for pipes DN 350 to DN 600
- Class C25 for pipes DN 700 and larger

The pipe wall thickness shall vary accordingly from 4.7 mm to 6.7 mm for Class C30 pipes and from 6.8mm to 11.1mm for Class C25 pipes (for DN 700 and DN 1200 respectively).

5. Pipe Length

Pipe length shall not be less than 6 m.

6. Factory Test

In accordance with EN 545, Ductile Iron Pipes shall be individually subjected to a factory hydrostatic test of not less than 10 seconds duration at a minimum pressure of 30 bar for Class 30 pipes and 25 bar for Class 25 pipes.

In accordance with EN 545, Ductile Iron Fittings shall be submitted either to a leak-tightness test carried out with air at a pressure of 1 bar or a hydrostatic test carried out with water at the minimum pressure of 16 bar for pipes DN 350 to 600 and 10 bars for pipes DN 700 and larger.

7. Socketed Joints

Socketed joints shall be of the push-on type to EN 545.

The material used for the gaskets shall be either natural rubber or synthetic elastomer to EN 681. Gaskets shall be stored in accordance with EN ISO 2230.

Except otherwise stated on the Drawings or in the Bill of Quantities or instructed by the Engineer during the construction works or proposed by the Contractor and approved by the Engineer, the Ductile Iron Pipes and Fittings will have Non-Anchored Socketed Joints

Non-Anchored Socketed Joints

Non-Anchored Socketed Joints cannot resist to axial thrusts. On the other hand they shall enable angular deflections which shall not be lower than:

- 3.0° for DN 350 to 600
- 2.0° for DN 700 to 800
- 1.5° for DN 900 and larger

The Contractor shall inform the Engineer of the angular deflections offered by the proposed Ductile Iron Pipes.

Anchored Socketed Joints

To face particular constraints and under request from either the Contractor or the Engineer, Pipes and Fittings with Anchored Socketed Joints may be used at certain locations.

Anchored Socketed Joints shall resist to axial thrusts. The Manufacturer shall propose adequate locking technology depending on the diameter and the maximum targeted thrust. The locking technology proposed shall be subject to the Engineer's approval before placing orders.

Anchored Socketed Joint Pipes and Fittings shall accept similar angular deflections as those possible with Non-Anchored Joints and shall comply with the minimum values defined in EN 545.

8. Flanged Joints

Ductile Iron Flanged Pipes shall be centrifugally cast to EN 545, shall comply with EN 1092 and shall be drilled to PN16 except where otherwise indicated.

Gaskets shall be made of reinforced elastomer to EN 1514 and shall have a minimum thickness of 3 mm. They shall be stored in accordance with EN ISO 2230.

Bolts for flanged joints shall conform to ISO 4014. Exposed threads of all bolts shall be filled with a light plastic cap after flange assembly.

Flanged fittings shall be so installed that there are no stresses induced into the pipework, specials or fittings by forcing units into position or by bolting up flanges with faces not uniformly in contact with their gaskets over their whole faces.

9. Marking

Each pipe, fitting or accessory shall bear the mark of the manufacturer as well as of the Project (name of Employer and name of the Project), and indication of its casting and be marked with its nominal diameter. As appropriate, each fitting shall bear an indication of its main characteristics. Pipes, fittings and accessories with a nominal diameter of 300 mm or more shall also bear the year of manufacture.

10. Pipe Coating

All coatings for Ductile Iron Pipes and Fittings shall be barrier coatings.

The normal coating of Ductile Iron Pipes shall be factory applied and shall consist in an alloy of zinc and aluminium, possibly with other metals, and a finishing layer of acrylic paint, all in accordance with EN 545. The zinc-aluminium layer shall have a mass of at least 400 g/m² in accordance with EN 545, Appendix D, paragraph D2.2 The thickness of the finishing layer shall be at least 70 micron. The finishing layer can alternatively be made of epoxy or bituminous paint.

In areas of highly corrosive soils (electrical resistivity lower than 500 ohm.cm and/or pH lower than 5), Ductile Iron Pipes shall be protected by a factory applied Polyurethane Coating complying with EN 15189.

11. Pipe Lining

Ductile Iron Pipes shall be internally lined at the factory with a cement mortar, centrifugally applied and conforming to EN545.

The cement shall be sulphate resistant blast furnace slag cement, CEM III type in EN197-1. The Contractor shall provide a sanitary certificate regarding the cement.

The thickness of the cement mortar lining will vary according to the pipe diameter as specified in EN 545.

12. Fitting Coating and Lining

Fittings shall be both internally and externally protected with a fusion-bonded epoxy layer to EN 14901, with a minimum dry film thickness of 250 micron, whatever the soil conditions.

210. TRANSPORTATION, HANDLING AND STORAGE

Packing for Transport

Pipes up to DN 300 may be bundled. Larger sizes shall be packed loose. Nesting of pipes is permitted; however it will be under the entire responsibility of the Contractor; no additional payment will be granted in case of damages requiring pipe replacement.

Containerised packing and transportation is also acceptable and if proposed shall be so indicated by the Bidder. All nuts, bolts, rubber gaskets etc. shall be packed in wooden boxes and protected against the elements.

Fittings up to and including DN 200 mm and flanged pipe pieces up to DN 200 mm and length not exceeding 1 metre shall also be packed and supplied in wooden boxes. All other fittings and flanged pipes may be packed loose. All flanges shall be protected with discs of wood, wool, fibre or timber. Bolted gland joints and flexible couplings shall be bundled if not containerised. Pipe sockets, spigots, plain ends shall be protected by suitable wrapping prior to transportation.

The Contractor shall further have described in his Bid in full detail the method(s) of offloading for imported items or on-loading for locally manufactured ex-works items, the methods of road/rail transportation and of site off-loading including the lifting methods intended. He shall further have described in his Bid in full detail the method(s) of stacking and storage. His Bid shall also be deemed to have included for the transportation as described and for the provision of all the necessary facilities for off-loading at the storage sites, and for proper stacking and storage.

Storage Areas and Pipe Stacking

All pipes, valves and fittings shall be inspected upon arrival at the pipe storage areas for damage to:

- a) the pipe or fitting itself;
- b) external coatings (if any);
- c) internal linings (if any); and
- d) jointing surfaces (incl. sockets if any).

The Contractor shall repair or replace defective pipes and fittings, at the Engineer's option. All expenses in connection with such remedial works or replacements shall be deemed covered by the Contractor.

At the time of Bidding the Contractor shall also have stated the approximate areas of land required for the off-loading, stacking of the pipes, and for the storage of the fittings and of any special protection / storage facilities needed for any particular item(s). A sketch plan to be submitted with the Bid for evaluation including probable location of the storage yard.

The Contractor shall provide storage of pipes in a manner and in facilities approved by the Engineer. At the latter's discretion, ferrous pipes in diameters greater than 200 mm for laying in rural and peri-urban areas may be offloaded directly in the vicinity of the pipe trench provided the conditions and stacking method meet the requirements indicated below.

For pipes of local manufacture, storage may be provided by means of a temporary fenced-off area at the manufacturers premises, provided a Contractor in his Bid has so indicated his intention, and the area to be fenced off is shown to be sufficient for the purpose.

Pipes shall be stacked at the pipe storage areas using one or all of the following methods.

- a) square stacking for small diameter pipes;
- b) parallel stacking using wooden roller boards; and
- c) pyramidal stacking.

All pipes shall be stacked on raised wooden battens at least 100 mm thick and 225 mm wide. A minimum of three battens per pipe for ferrous pipe lengths not exceeding 6 metres should be used with the outer battens laid 600 mm in from both pipe end and the middle batten placed equidistant between them. For ferrous pipe lengths greater than 6 metres, four battens shall be used. Pipe stacks shall be suitably wedged and the Contractor shall be deemed to have included for an adequate number of timber, wedges, etc., in his Bid.

Where socket and spigot pipes are stacked, the sockets should be placed at alternate ends of the stack with the sockets protruding.

Distribution of Pipes from Storage

Ferrous pipes of ND 200 mm and less may be distributed from storage to the trench side no more than 7 days prior to laying whilst ferrous pipes above ND 200 mm may be strung up to 15 days prior to laying.

In all instances when along trench sides, ferrous pipes shall be supported within 1 metre of either end on sand filled bags such that no part of the wall of the pipe touches the ground, and in the case of pipes over 6 metres long with additional central sand bags.

When pipes are being loaded into vehicles care shall be taken to avoid their coming into contact with any sharp corners such as cope irons, loose nail heads, etc. Whilst in transit, pipes shall be well secured over their entire length and not allowed to project unsecured over the tailboard of the lorry.

Pipes may not be offloaded from lorries by rolling them. Pipes shall not be rolled or dragged along the ground.

211. EXCAVATION OF PIPE TRENCHES

- i) All trench excavation will, as a minimum precaution, be taped off to alert persons to its existence. Safety hoarding, lighting and warning signs to be maintained at all times.
- ii) Excavations shall be made in open cut unless tunnelling or heading is specified by the Engineer
- iii) The maximum length of open excavation shall not exceed 100 metres, except with prior written approval of the Engineer.
- iv) Trenches for pipes shall be excavated to the lines and depths shown on the Drawings, or as directed by the Engineer

- v) The minimum trench width is $OD + 600$ mm or as shown on the Drawings, after allowance has been made for timbering and strutting
- vi) The Contractor shall take all necessary measures to avoid cave-ins and ensure safety for staff, if necessary by sloping, shoring, planking or reinforcing the sides of the excavation using all means suited to the nature of the soil and as approved by the Engineer.
- vii) In case of trenching without shoring, the Contractor shall submit to the Engineer, at least one month before Works beginning, all calculation notes, documents and drawings that he will have produced about slopes stability. Works shall not begin before the Engineer's agreement concerning the technical solution chosen by the Contractor to ensure slopes stability and safety. If supports and protections are found to be useless, justifications shall be submitted and approved by the Engineer. If approval of the Engineer is not granted, then trench shoring shall be adopted.
- viii) If there is sufficient place on each sides of the trench, the trench walls can be sloped to a grade acceptable with the soil characteristics (depending on geotechnical investigations to be carried out at the expense of the Contractor). Additional protection such as temporary cover of the trench walls with a specific lining might be required by the Engineer
- ix) In case there is not sufficient place or if there are foundations in the vicinity that need to be protected from a possible collapse of the trench, then shoring of trench shall be implemented. The type of shoring (or the use of sheeting) shall be defined by the Contractor depending on the soil characteristics, presence of water, depth, etc. and presented to the approval of the Engineer
- x) For pipes bedded in concrete sections, the breadth of concrete bedding for the pipes will be equal to the width of the trench. Excavation for valve chambers or any other water works structure, shall be carried out to the levels and outlines of such structures.
- xi) Where pipes are not laid on concrete, the bottoms of the trenches as excavated, shall be smooth and shall be free from stones or other projections. Holes cut out at pipe joints shall be as small as possible. The trench shall be dug to within 150 mm of its formation and proper grade pegs shall then be set in the bottom of the trench by the Contractor for the accurate taking out of the rest of the excavation. Grooves about 50 mm deep shall be cut across the trench at the required positions to enable the easy removal of pipe slings.
- xii) Where an imported lower bedding layer is not included, and if instructed to do so by the Engineer, the pipe trench shall be excavated to a depth of 100 mm below the invert of the pipe and be refilled with suitable 'as-dug' material free from stones greater than 20 mm dia. and foreign matter and compacted to a minimum 90% MPD in order to provide a smooth bed for the pipes.
- xiii) The materials excavated must not be placed so close to the edge of the trench as to impose a risk of collapse of the trench walls. The excavation and trenching section of the site-specific Health and Safety Management Plan should include criteria for the allowable conditions for placement of trench spoils, as well as maximum trench depths and side slopes of unsupported trenches, requirements for trench shoring, and restrictions on personnel working in unsupported trenches. During excavation, the Contractor shall ensure that all material suitable for re-use and which he intends for re-use are kept separate and set aside and protected as necessary to prevent loss or deterioration. Materials forming the surface and foundations of roads shall when excavated and if required for further use, be carefully separated. Paving slabs, bricks and similar surfaces shall be carefully removed and stacked for re- use, or as otherwise instructed by the Engineer.
- xiv) Where pipes are to be laid under a road formation or in open country, or in cutting, trenches shall generally be excavated after the earthwork is completed. The Engineer may permit these pipe trenches to be excavated before the earthwork is complete, but

payment for the excavation of the trench will only be made upon the volume excavated below the road formation.

- xv) Trenches shall be bottomed up immediately in advance of pipe laying, although at least 15 metres shall be prepared in advance of any given pipe. Trenches and joint holes shall be kept free from water, until the pipes are laid and the joints completed and no ground water shall be allowed to enter the new pipes.
- xvi) If in the opinion of the Engineer delays in laying are due to the fault of the Contractor and the ground becomes weathered prior to the laying of the pipes, the Contractor shall remove the weathered soil and replace it with suitable compacted material to the original formation level at his own expense.
- xvii) With the written approval of the Engineer, the Contractor may excavate rock in advance and temporarily refill the trench with the excavated material until he is ready to proceed with the laying of the pipe.
- xviii) Where the trench is in rock or rocky ground the Contractor shall excavate the pipe trench to a depth of 150 mm below the invert of the pipe and refill with compacted granular fill. The Contractor shall obtain the Engineer's approval and instruction as to which sections of trench should be so treated.
- xix) Rock in the form of boulders predominantly above ground level and located within 1 metre of the centre line of the pipeline shall be removed, if required by the Engineer, who shall determine in each case whether the removal of the boulder is necessary to achieve the required alignment or profile or to ensure the future safety of the pipeline.
- xx) Where trench excavation is carried out behind existing thrust blocks, adequate support arrangements shall be provided to transfer thrusts to the surrounding ground. No additional payment shall be made for such additional support works.

Headings

Where excavation for pipes in heading is permitted by the Engineer, it shall be carried out to the approval of the Engineer and to dimensions which will permit a proper inspection to be made. The heading shall be properly and securely timbered. The pipe shall be laid on a minimum thickness of 150 mm of Grade C15 concrete. After the pipe has been laid, jointed and tested the heading shall be filled in short lengths not exceeding 1 metre with Grade C15 concrete or as directed. Great care shall be taken to ensure that the heading is completely filled with concrete and hard filling shall then be rammed into the concrete at the crown of the heading. Special precautions shall be taken to prevent a slump in the concrete and to ensure that no slips or falls of the heading or in the ground above or in the shafts can take place. The Contractor shall allow for leaving in all timbering.

The Contractor shall be responsible for the proper restoration of any road surfaces, pipes, cables or other things or property which may be damaged.

212. PIPE INSTALLATION

- i) Pipes shall only be laid in the presence of the Engineer or Engineer's Representative unless written authority from the Engineer has been granted
- ii) No pipes shall be laid, nor lower bedding placed, until the formation has been inspected by the Engineer. The Contractor shall provide to the Engineer, a weekly schedule in advance indicating the dates and approximate times he expects to request such inspections
- iii) Pipes generally shall be laid and jointed in accordance with the manufacturer's instructions. Extra excavation must not be carried out so as to avoid backfill, excessive deviation in joints and other irregularities. Otherwise, the pipe grade will follow the Drawings, with a continuous (but not necessarily uniform) fall towards washout-valves and rise towards air-valves.

- iv) Prior to laying, damage to linings or coatings shall be repaired in accordance with the manufacturer's instructions.
If the damage is excessive and, in the Engineer's opinion, cannot be adequately repaired the Contractor shall replace the pipe(s).
All costs of repairs to damaged coatings and linings, and / or replacement of individual pipes, shall be to the Contractors account.

- v) For DI pipes, before lowering into the trench or placing in position each pipe or casting shall be slung and sounded with a mallet to test for hair line cracks. Pipes that do not ring true will be discarded. For ferrous pipes with barrier coatings, the coating, and where appropriate the lining of every pipe shall be inspected by use of holiday detectors in accordance with NACE RP 0490 or equivalent. Unless otherwise authorised in writing by the Engineer to carry out such inspections in a nearby storage yard, such inspections shall be carried out at the trench side immediately prior to lowering into the trench.

Each pipe shall be thoroughly brushed inside and outside prior to laying and no foreign matter shall be allowed to enter the pipe during or after laying.

At the end of each working day the exposed pipe end shall be stoppered up with a stopper plug of appropriate diameter and not merely covered in polythene sheet tied around the end.

- vi) Every pipe shall be laid separately and shall bear evenly upon the lower bedding or concrete for its full length, holes to receive sockets, couplings or flanges being cut in the bottom of the trench of such size and depth as to allow the joints to be properly made. The pipes shall be laid to true inverts, straight lines and falls, each pipe being separately boned between sight rails.
- vii) All flanged joints shall be made with jointing rings, which shall be carefully inserted concentric to the bore of the pipe, so that undue stresses shall not be caused in any of the bolts or on the flanges when bolting up. The joint ring shall be compressed gradually and evenly by taking a few turns on each diagonal bolt in succession. Over-tightening shall be avoided. Where one or both of the flanges is itself of plastic, torque-wrenches shall always be used, and the bolts shall first be hand tightened and then diagonally tightened progressively to achieve 5%, 20%, 50%, 75% and finally 100% torque. For metal to metal flanges and if the Engineer is dissatisfied with the degree of care being taken, the Contractor shall provide and use torque-wrenches for this purpose at no extra cost.
- viii) Mechanical joints shall be made in accordance with the manufacturer's instructions. After successful testing of pipelines, the joints will receive external protection to the Engineer's approval.
- ix) The threads of any screw connections shall be coated with red lead before the joint is made.
- x) For Ductile Iron pipes, concrete anchor blocks shall be provided at bends, tees, stopped ends, etc. as shown on the drawings or as directed by the Engineer.
- xi) Where a pipeline crosses roads or railway lines, the pipe shall be sleeved or surrounded with concrete as instructed by the Engineer, and Contractors shall have been deemed to have made allowance in their rates at the time of Bidding for compliance with the requirements of the relevant authority.

- xii) For the insertion of valves and other fittings into existing pipelines, pipes may need to be cut. Approved tools and machines specially made for the purpose, shall be provided and used by the Contractor.
- xiii) The Contractor shall provide and fix wooden drumheads to the open ends of the mains, and similar drumheads shall be used to close the ends of any pipes to exclude dirt and stones, etc. when the pipe laying is not actually in progress. Wooden markers properly inscribed, shall be left projecting out of the ground to indicate the ends of all pipes, where these are buried in the ground in open country. In public highways, a danger sign or other suitable means as approved by the Engineer shall be adopted.

213. CATHODIC PROTECTION SYSTEM FOR BURIED STEEL PIPELINE

General

If steel pipes are selected for the Water Transmission Pipelines included in the Contract, they shall be protected by dedicated Cathodic Protection Systems (CPS).

The CPS shall be of the impressed current type.

This Specification covers the requirements for the design, supply, installation, testing and commissioning of the CPS.

All activities regarding the CPS shall be carried out by a specialized Sub-Contractor. The relevant certifications and references of the proposed Sub-Contractor shall be submitted to the Employer at the time of bidding for the Contract.

Codes and Standards

The design, manufacturing, installation, testing and Test-Running of CPS shall be in accordance with the following codes and standards or equivalent standards submitted to the Engineer's approval. The latest revision of the publication referred to shall apply.

EN 12954	Cathodic protection of buried or immersed metallic structures – General principles and application for pipelines.
EN 13509	Cathodic protection measurement techniques
IEC 60529	Degrees of protection provided by enclosures (IP Code)
IEC 60989	Separating transformers, autotransformers, variable transformers and reactors
IEC 61558	Safety of transformers, reactors, power supply units
SP0 169	Control of external corrosion on underground or submerged metallic piping systems (<i>National Association of Corrosion Engineers – NACE</i>)

Design Requirements

All components of the CPS shall be designed and constructed for continuous operation at full load under the climatic and environmental conditions in the region of Mombasa.

The Contractor shall carry out a complete survey along the pipeline routes as specified in Clause 207. The main purpose of the survey will be to carry out detailed soil resistivity measurements to supplement those provided in Volume II of the Bidding Documents, Section 4 – Supplementary Information and to identify special points, foreign lines, crossings, HV installations and other existing particularities, which may have an impact on the design of the CPS. A further purpose will be the pre-selection of possible rectifier locations.

The impressed current CPS shall be designed to provide sufficient current to achieve an "OFF" potential over the pipeline to be protected, equal to or more negative than – 1 V (measured against a Cu/CuSO₄ reference electrode). "OFF" potentials with a value more negative than – 1.5 V shall be avoided.

The CPS shall be designed for a current density (mA/m^2) based on soil data and site conditions derived from the survey and the expected characteristics of the pipeline coating.

The service life time of the CPS shall not be less than fifty (50) years. For anode groundbeds a life time of twenty five (25) years will be accepted.

Field Confirmatory Survey

Rectifiers

400 V or 230 V AC power will be available at the Project Facilities, mainly at water tank sites, and at some places along the pipeline route which shall be identified during the above mentioned survey. They will be the preferred source of power supply to the CPS rectifiers.

Where a rectifier will be required without any AC power supply available in the vicinity, the use of a solar-powered photo voltaic system with battery back-up shall be considered.

The locations and characteristics of the rectifiers will be selected by the Contractor in accordance with the calculations of the detail design established further to the above mentioned survey.

The transformer rectifiers shall be naturally oil cooled units complete with sunshades and rated to deliver maximum power output continuously at their maximum power rating. Output shall be controlled manually and facilities for monitoring output current and voltage shall be provided.

Anodes

The anode type and the number, dimensions and weights of anodes per groundbed shall be selected by the Contractor in accordance with the calculations of the detail design established further to the above mentioned survey.

The anode groundbeds shall be of the high silicon-iron type or equivalent, installed in a horizontal trench at approximately 2m depth. The anodes shall be completely surrounded by a high conductivity granular carbonaceous coke backfill to minimize groundbed resistance.

Test Stations

Test stations shall be installed at all particular points where defaults of the CPS may occur (such as CPS current drain points, pipeline end points, other ferrous pipeline crossing, HV line crossing, etc.) and more generally every 2 to 3 km along the pipeline route.

The test stations shall be of a conventional design consisting of a lockable terminal box on top of a vertical galvanized iron pipe with a concrete foundation and an ID plate.

Cables

All cables shall be one to five core cables with stranded copper conductors and HMWPE insulation. For feeder cables of transformer/rectifiers, cables with solid copper conductor may be used.

The cables outside of buildings shall be buried directly in ground. If cable routes are running outside of the right of way or outside of fenced stations, the cables shall be covered with concrete plates (W x H: 30 x 3 cm). The concrete plates shall be placed 10 cm above the cable layer. Inside of buildings, shafts, etc. the cables will be laid in pipes or on cable racks.

Factory Tests

All components of the CPS shall be tested before shipment.

All tests required by the codes and standards shall be performed. The rectifiers and other pre-assembled equipment shall be completely tested. For devices such as anodes, surge arrestors, cables, heads of test posts, etc. a type test shall be performed.

The test program for transformer/rectifiers and other pre-assembled equipment must be submitted in advance in accordance with the Project Procedure Manual.

Detailed test reports have to be submitted prior to shipment.

Test-Running

During test-running the following measurements/verifications shall be carried out (minimum requirements):

- current, voltage and potential of rectifiers,
- calibration of all current test stations
- resistance of isolation couplings,
- ON/OFF potential at all test stations,
- high voltage influence if any HV line,
- resistances between pipeline and steel casing (if any),
- current distribution along the current test stations,
- interference between the Pipeline equipped with CPS and other pipelines,
- polarisation potential at test coupons,

Spare Parts and Tools

The Contractor shall deliver all spare parts which are necessary for test-running and for five years of operation.

Spare parts shall be available until ten years after test-running.

All necessary special tools for operation and maintenance of the CPS shall be supplied, at least consisting of:

- two (2) sets of all special tools required for operation and maintenance
- two (2) sets of fuses (one set = 12 fuses of each used size),
- two (2) sets of keys for cabinet doors and locks,
- three (3) complete sets of measuring instruments and portable reference electrodes (gel filled) for the operation staff to carry out all the routine measurements on the CPS.

Maintenance During the Defect Liability Period and Training

During the Defect Liability Period the Specialized Sub-Contractor, as defined in article 213, sub-article "General", shall assist Employer's staff every two (2) months in verification of the performance of the CPS, identification of defaults if any and maintenance as required.

These activities shall be the occasion to implement on-the-job training of Employer's staff. The first session shall include a classroom lecture before on-site practical training.


There is a price in the Bill of Quantities for this purpose.

The Bidders shall include a tentative program of assistance and training in their Bid.

Upon completion and testing of the CPS, the Contractor shall submit a detailed Assistance and Training Program During the Defect Liability Period.

214. BACKFILLING OF PIPE TRENCHES

- i) Before commencing the placing of embedment in the trenches, the Contractor shall obtain approval from the Engineer as to the methods he proposes to use and he shall demonstrate by means of tests that the specified compaction can be achieved (according to BS 1377 or ISO 22476 using the "sand replacement" method). The method of compaction and the testing thereof shall be at all times to the approval of the Engineer and in general at a frequency of once every 30 metres unless this is specifically relaxed based on continuously good in-situ test results.
- ii) Backfilling shall only take place with the prior approval of the Engineer.
- iii) Typical trench details are shown below

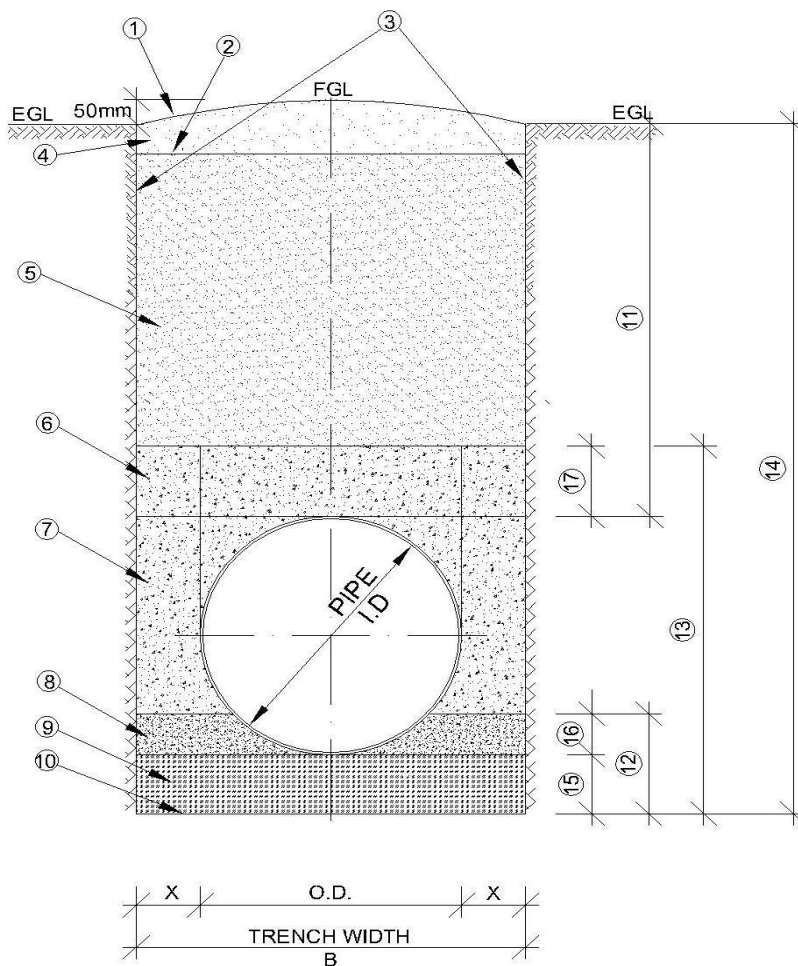

- | | |
|---|--|
| 1. Surface | 10. Trench bottom |
| 2. Bottom of road construction (if any) | 11. Depth of cover |
| 3. Trench walls | 12. Depth of bedding (refer to Note iii) |
| 4. Top soil | 13. Depth of embedment |
| 5. Main backfill | 14. Trench depth |
| 6. Initial backfill | 15. Depth of lower bedding |
| 7. Sidefill | 16. Depth of upper bedding |
| 8. Upper bedding | 17. Depth of initial backfill |
| 9. Lower bedding | |

Notes:

- i) Compaction is the deliberate densification of soil during the construction process, whereas consolidation is the subsequent time-dependent densification after construction.
- ii) The embedment is the arrangement and type(s) of materials(s) around the buried pipeline which contributes to its structural performance. Attaining cited minimum compaction requirements is mandatory for embedment.
- iii) Minimum cover is 1000 mm for all pipes. May be reduced at Engineer’s discretion.
- iv) The embedment section comprises all materials below the pipe and surrounding the pipe, extending 300 mm above the crown of the pipe. All material above this point comprises the main backfill
- v) The embedment section comprises the bedding (lower and upper), the side-fill, and the initial backfill (which extends from the crown of the pipe to 300 mm above the crown)
- vi) The embedment material shall be free from tree roots, lumps, stones, organic matter, fragments of rock larger than 20 mm, or similar objects, which through impact or by concentrating imposed loads might damage the pipes. Black cotton soil shall not be used as embedment material.
- vii) Where pipes are not to be surrounded in concrete or bedding materials (S1 to S4) described above, the pipe zone material placed around the pipes shall be selected and screened as necessary, free from and to the approval of the Engineer.
- viii) Classification of embedment materials for flexible (steel, uPVC, HDPE) and semi-rigid (DI) pipes is indicated in Table below.

Embedment Class	Embedment Material Allowed	Notes
S1 and S2	Class S1: Gravel – single size Class S2: Gravel – graded	Normally processed granular materials where specified as bedding for ferrous pipes
S3 - S4	Class S3: Sand and coarse grained soil with less than 12% fines Class S4: Coarse grained soil with more than 12% fines OR Fine grained soil, liquid limit less than 50%, medium to no plasticity and more than 25% coarse grained material	These can be “as dug” soils but require particularly close control when used with low stiffness pipes. Class S3 shall be used for epoxy lined steel pipes whilst Class S4 is suitable for cement mortar lined ferrous pipes

- ix) Granular material for beddings shall consist of aggregate to BS 882 and shall conform to the grading shown in Table below.

Nominal Pipe	Grading (mm)	
	S1 Lower Bedding	S2 Lower Bedding
80-100	10 single sized gravel	10 single-size gravel
150	10 to 14 single-size gravel	14 to 5 graded
200-500	10, 14 or 20 single-size gravel	14 to 5 graded or 20 to 5 graded
>500 >1000	10, 14, 20 single-size crushed rock or gravel	14 to 5 graded or 20 to 5 graded

- x) The embedment material shall be in accordance with the above specifications, and not less than:
 - a) Class S3 material for epoxy lined steel pipes
 - b) Class S4 material for cement-mortar lined ferrous pipes (Ductile)

- c) Class S2 material for thermoplastic pipes
- xi) Where the 'as-dug' trench material meets the bedding class requirements as specified, or will meet the requirements through careful screening and processing, the Contractor may incorporate such material into the embedment, subject to the Engineer's approval. No additional payment shall be made for screening and processing.
 - xii) If the quantity of appropriate embedment material which can be obtained from the pipe trench excavation (with or without screening) is insufficient, the Contractor shall transport suitable material from other excavations on site, or from off-site. No additional payment shall be made for such imported material
 - xiii) For all bedding classes, compaction shall be not less than 90% Modified Proctor Density (MPD) at optimum moisture content (+5% 1 -2%)
 - xiv) The placing and compaction of pipe embedment shall only be undertaken in the presence of the Engineer, unless written authority from the Engineer has been granted.
 - xv) Sidefill shall be placed simultaneously on both sides of the pipe in layers not exceeding 150 mm thickness and compacted using hand rammers to achieve the required density, taking particular care to compact the material under the barrel of the pipe and around joints. Layer thickness is however subject to consistently achieving 90% MPD or better, failing which layers shall be reduced in depth as necessary to achieve the necessary compaction.

The compaction shall be in accordance with Section 3.6 of BS 1377: 1990, Part 4 using a 4.5 kg rammer. In-situ density tests shall be carried out by the sand replacement method in accordance with BS 1377: 1990, Part 9 at every 30 metres or as directed by the Engineer.
 - xvi) Pipes shall never be laid directly on cohesive, rocky or stony material. Where the natural trench bottom meets the bedding class required, this shall initially be loosened to a depth of 10 cm and then re-compacted to at least 90% MPD and then the surface loosened on the day of and prior to laying.
 - xvii) In rock excavation, the pipes shall be bedded on concrete or selected granular fill to a minimum thickness of 150 mm and the exclusion of rocks and other hard material to at least 300 mm around the pipe, leaving proper joint holes and subsequently making good with selected materials to the Engineer's approval.
 - xviii) The main backfill shall be filled with approved backfill material obtained from the trench excavations, free from clay lumps, boulders and rock fragments larger than 100 mm. The material shall be placed in layers not exceeding 150 mm thickness and compacted using approved mechanical rammers.
 - xix) The lower bedding for the pipes shall have a minimum thickness of 100 mm in normal trenches, and 150 mm where rock/stones are present and at designated road crossings. Bedding material shall be compacted in layers not exceeding 50 mm thickness.
 - xx) In trenches where there is a continuous accumulation of ground water the trench shall, after obtaining the approval of the Engineer, be over-excavated by 150 mm and shall be backfilled using compacted free-draining granular material.
 - xxi) Where mechanical-ramming of the backfill is employed, the machines shall be to the approval of the Engineer and soil shall be compacted by hand for a depth of not less than 50 cm to give sufficient cover to the pipes and obviate risk of damage to them before the mechanical rammer is brought into operation. The rammer shall not cease to be used on any length of trench until thorough compaction has been obtained.

- xxii) The pipe trench shall be backfilled entirely without leaving out areas around and at pipe joints uncovered, for subsequent filling. To facilitate the subsequent location of any suspected leaking joints during pipe testing, should this become necessary, the Contractor shall provide marker pegs at regular intervals and/or use a handheld GPS to be able to relocate joint positions.
- xxiii) Where minimum cover cannot be maintained, including roads and trafficked areas, then the pipe must either be laid in a protective ferrous sleeve or be protected by a 150 mm thick reinforced concrete slab above the pipe. A minimum of a 150 mm layer of appropriate grade bedding material must first be placed and compacted as a cushion above the crown of the pipe before the slab is laid, and the slab must extend at least 300 mm out beyond either side of the trench.

215. MAKING GOOD SUBSIDENCE AFTER REFILLING

Should any but very localised subsidence occur of the pipe trench after refilling and before the expiry of the maintenance period, the Contractor shall first demonstrate that such subsidence is only to the backfilling above the pipe and not to the full depth of pipe, embedment, bedding or sub-soil itself.

Should this not be so demonstrated then the Contractor at his own expense shall, excavate and remove the pipe or pipes affected and return the bottom of the trench to grade through a process of over- excavation, re-compaction or use of a lean concrete mix as determined by the Engineer, who shall also determine whether or not the affected pipes may be re-used or replaced.

The affected section or sections will in any event be liable for a further twelve months maintenance period. All refilling necessary due to subsidence in pipe trench backfill shall be thoroughly compacted by ramming.

Any subsidence due to consolidation shall be made up by the Contractor at his own expense with extra compacted material. Should subsidence occur after any topsoil has been replaced, the topsoil shall first be removed before any hollows are made up before being replaced.

216. REINSTATEMENT OF SURFACES

All surfaces of roads, fields, paths, gardens, verges, etc. whether public or private which are affected by the operations of the Contractor shall be temporarily restored by him in the first instance and permanently reinstated in the second instance when the ground has consolidated fully.

The Contractor shall be responsible for the temporary reinstatement and permanent reinstatement of all surfaces whether or not the area requiring restoration is within the limits of his excavations if the necessity for the restoration arises from causes due to the operations of the Contractor. The Contractor's prices shall include for restoring all surfaces so damaged to their original condition, as no extra payment will be made for any such work. The Contractor shall take all necessary measures to ensure that no toxic materials that may cause damage to vegetation or livestock or pollute streams or water-courses are used in any temporary restoration or permanent reinstatement and shall indemnify the Employer against any claims arising out of the use of such materials.

Temporary restoration shall be carried out immediately after the excavations have been refilled by returning the excavated material to the position from which it was removed and adding such suitable materials as may be required and consolidating the various materials as the Work proceeds in order to provide a surface that is adequate for the purpose that the original surface fulfilled. Temporary surfaces shall be maintained in a condition satisfactory to the Engineer and/or responsible Authority until the permanent reinstatement is made. In the case of roads, the surface shall be necessary to consolidate the filling and keep the surface fit for traffic,

suitable material being added to all places which have sunk or become rough.

For the purposes of temporary and permanent reinstatement in bitumen and murrum or gravel surfaced roads the surface width of trenches shall be increased by 300 mm on each side of the trench for a depth of 300 mm to provide a solid abutment for the surfacing material.

Reinstatement of murrum and gravel surfaced roads shall consist of approved "as dug" material placed in one layer 250 mm thick thoroughly compacted by an approved roller and surface blinded with fine material so as to leave a tight closed even surface, all to the satisfaction of the Engineer.

Temporary reinstatement of trenches in bitumen surfaced roads shall comprise a layer of compacted hardcore, of minimum thickness 150 mm, topped with a 75 mm layer of surface material taken from the original surface together with any additional material to form a satisfactory running surface. The surface shall be well rolled and sealed with a coat of approved cold applied bituminous emulsion, applied with an approved sprayer at the rate of approximately 2 litres/m². The emulsion shall be blinded immediately with quarry dust or sand approved and then rolled with an 8 tonne roller.

The quality and grade of bitumen shall be suitable for the climatic conditions of the area and shall otherwise conform to BS 434.

Permanent reinstatement shall not be made until the ground has consolidated permanently and until approval to do so is received from the Engineer. It shall be carried out with materials similar to those that were used in the original Work to the entire satisfaction of the Engineer and/or responsible Authority. In the event of further settlement occurring after the completion of the permanent reinstatement the Contractor shall forthwith make good the reinstatement to the approval of the Engineer or responsible authority.

Trenches in open ground shall be reinstated to the condition in which the ground was found before excavation was commenced. The final surface of the trench shall be flush with the surrounding ground.

In verges and other grass surfaces the topsoil shall be removed, stored and replaced after consolidation of the filling and planted or seeded with approved grass. Should subsidence occur, it shall be made good with additional topsoil and be replanted with grass or re-seeded. New grass shall be planted if for any reason the grass fails to grow or is destroyed.

The trenches, channels, gutters and kerbs shall be reinstated to the condition in which they were before excavation was commenced. The final surface of the trench shall be flush with the surrounding ground.

If at any time any trench becomes dangerous, the Engineer shall be at liberty to call upon the Contractor to restore it to a proper condition at three hours' notice and should the Contractor fail to carry out the work, have it done at the Contractor's expense.

If the work or reinstatement as carried out by the Contractor is not to the satisfaction of the Engineer and/or the responsible authority and should the Contractor not remedy the defect within one week of being ordered to do so by the Engineer, any remedial work considered necessary may be undertaken by the Employer and/or the responsible authority at the Contractor's expense.

217. FORMING BANKS AND FILLED AREAS

Banks and filled areas shall be made and built up to the levels, dimensions and shapes as shown on the drawings or as may be subsequently directed by the Engineer.

Before any filling is started, the ground on which the fill is to be placed shall be stripped of all grass and topsoil and all roots, vegetable matter and other unsuitable substances removed.

The filling to be used in the embankments and filled areas shall be material selected by the Contractor and approved by the Engineer from that arising from surplus excavation, the material being placed according to its nature as shall be directed, that is, coarse hard material may be placed at the bottom with the fine materials and/or soil placed at the top or at the surface. The Contractor may import materials if the available material is not sufficient.

The fill shall be placed in layers not exceeding 150 mm thick, each layer being thoroughly compacted by an approved roller to the satisfaction of the Engineer.

218. RESTORATION OF BORROW AREAS, SPOIL TIPS AND QUARRIES

Any spoil tips, quarries or other borrow areas developed by the Contractor for the purpose of the Works shall be finished to safe and fair slopes to the approval of the Engineer. Where directed by the Engineer these areas shall be re-soiled and grassed over or otherwise seeded. Operations of such borrow areas and tips shall be in accordance with the rules and regulations of the appropriate authority or the owner responsible for them.

Site clearance shall be carried out over the areas to be occupied by the permanent Works before beginning excavation or other work, and shall include the clearance of all trees, stumps, bushes and other vegetation and the grubbing out of all roots and the removal of all boulders between 0.01 m³ and 0.2 m³ volumes. The limits of the areas to be cleared shall be as indicated on the drawings or as will be defined by the Engineer.

Following the establishment of ground levels, the Contractor shall strip topsoil, where indicated on the drawings or as directed by the Engineer to a depth of up to 300 mm. The topsoil so removed shall be deemed to become the property of the Employer and shall be set aside for re use or disposal as directed by the Engineer.

Topsoil is defined as the surface layer of soil which by its humus content supports vegetation. This layer of soil is unsuitable, due to weathering and vegetable content, as a formation to roads and concrete structures or as a backfill or bedding material. The presence, extent and depth of topsoil that needs removal shall be agreed with the Engineer.

Subject to the requirements of this Clause and the Conditions of Contract, all other materials arising out of site clearance will be deemed to become the property of the Contractor, and shall be disposed by him off the Site, or on the site in a manner and place approved by the Engineer.

Where shown on the drawings or directed by the Engineer, trees shall be uprooted or cut down as near to the ground level as possible and all timber shall be deemed to become the property of the Employer. The Contractor shall cut and stack such timber as is salvable as directed by the Engineer.

Bushes, undergrowth, small trees, stumps and tree roots shall, where directed by the Engineer, be grubbed out, burnt and deposited off the site in dumps to be provided by the Contractor. All holes left by the stumps or roots shall be backfilled with suitable material in a manner approved by the Engineer.

The Engineer may require that individual trees, shrubs and hedges are to be preserved and the Contractor shall take all necessary precautions to prevent their damage.

219. TOP SOILING AND GRASSING

Where required surfaces shall be soiled with fine sifted soil or silt not less than 100 mm compacted thickness which shall be raked and brought to a fine silt. The Contractor shall supply approved material for this purpose or use the material set aside during site clearance / top soil removal.

Surfaces required to be grassed shall be planted with approved local grass at a spacing of 200 mm x 200 mm. The grassed areas shall be replanted if the first or subsequent operation is unfruitful or if for any reason the grass is destroyed. Grassed areas shall be watered and attended until the grass has become well established.

The soiling and planting of the grass in slopes shall be carried out immediately the slope is formed and the grass shall be kept weeded and cut until the work is accepted at the time of the Certificate of Completion.

The Contractor shall supply attendance during the Defects Liability Period to ensure that all planted grass is kept weeded and cut, and if necessary watered.

220. FREE DRAINING FILL

Free draining fill for use as backing to walls shall consist of sound hard stone or broken rock or concrete derived from demolition of structures. The particles shall be roughly cubiform and shall be between 75 mm and 25 mm in size. All smaller particles, dust, rubbish and organic matter shall be excluded.

221. HARDCORE

Hardcore shall consist of sound hard stone or broken rock or concrete derived from excavations or demolition of structures and shall be graded from 150 mm to 50 mm in size, except that sufficient but not excessive blinding materials of smaller sizes may be permitted at the discretion of the Engineer.

222. ROCK PITCHING

Rock pitching shall consist of a free draining mixture of broken hard stone obtained from quarries approved by the Engineer which shall have a maximum size of 300 mm and which shall not contain more than 5% by weight of material which will pass 10 mm BS sieve. Between these limits the material shall be reasonably well graded so as to form a free draining blanket without large voids.

223. ROCK LINING

Rocks for lining and bedding on concrete shall be hard, durable and free from cracks and fissures obtained from approved quarries or from materials arising from the excavations.

Rocks shall be near uniform, of the size shown, and bedded in concrete as shown on the drawings. The rocks shall break joint in every direction and fine concrete shall be worked into the joints to secure the rocks.

224. GABIONS

Gabions shall be of the hexagonal wire mesh type, with mesh dimensions of 80 mm x 100 mm. The minimum dimension shall not exceed 83 mm. Wire shall be galvanised prior to weaving the mesh to resist corrosion from water.

All wire used in the fabrication of the gabion and in the wiring operation during construction shall be in accordance with BS 1052/1980 Mild Steel wire appended having a tensile strength of 38 50 kg/mm²

All wire shall be galvanised to BS 443: 1982 'Zinc coatings on steel wire' with the minimum weight of Zinc coating in accordance with Table below.

	Diameter (mm)	Minimum Weight of Coating (g/m ²)
Mesh wire	2.7	260
Binding and connecting wire	2.2	240
Selvedge wire	3.4	275

All wire used in the fabrication of gabions and in the wiring operations during construction shall, after galvanising, have extruded onto it a coating of polyvinyl chloride compound referred to as PVC. The coating shall be black in colour, not less than 0.4 mm thickness and shall be capable of resisting deleterious effects of exposure.

Gabions shall be of the following standard sizes:

2m x 1m x 0.5m
2m x 1m x 1m
6m x 2m x 0.3m

Gabions shall be provided with diaphragms to divide the boxes in compartments with a maximum dimension in any direction of 1m.

Joints shall be flexible and shall consist of not less than one and a half full turns of wire, at each mesh point of the joint line.

Gabions shall be as manufactured by Maccaferri, or equivalent. Alternative materials shall be subject to the approval of the Engineer.

Rockfill for gabions shall consist of hardcore i.e. sound hard stone or broken rock. The maximum size shall be 220mm, and the minimum size shall be 120mm; however, up to 10% of some smaller blinding material (min. 75mm) to fill the internal voids between the bigger rocks will be allowed.

Gabions shall be placed in their final positions prior to filling with rock, and shall then be tied together and filled with rock. After filling with rock, the tops shall be closed and securely tied with connecting wire. The larger rocks shall be placed on the upper face of the gabion in order to present a reasonably closed surface. All assembly, erection, stretching, filling with rock and final filling shall be in accordance with the instructions as issued by the manufacturer.

225. MISCELLANEOUS CLAUSES

Assistance by Pipe Manufacturer

If they believe that they will need the technical assistance of the Pipe Manufacturer, the Bidders shall indicate in their Bid the extent, nature and duration of this assistance. This shall include details of the personnel to be provided, and the time when such shall be available, typically at strategic stages of implementation.

The cost of the above shall be deemed to have been included by the Contractor in his Bid.

Working Width

Prior to excavation, the Contractor shall agree with the Engineer the overall width required for pipe installation. Clearance shall be limited to this area. However in areas of limited access

the Engineer reserves the right to restrict this width and the Contractor shall not claim for additional monies due to inconvenience associated with such limitations, e.g. for double handling of materials, supporting of trench sides, movement of pipes into position, etc.

Location of Underground Services, etc.

The Contractor shall locate existing services prior to excavation. Notwithstanding this obligation and should damage occur, it will be the Contractors further obligation at his own cost to urgently liaise with the utility organization concerned and to bear the full cost of the repair or replacement of the damaged article to the entire satisfaction of the Utility concerned.

In-Situ Welding of Steel Fittings and Flanges

Wherever it is necessary to undertake in-situ welding of steel fittings and flanges the work shall be undertaken under cover, temporary or otherwise. Outside of buildings, the cost of providing such cover shall be deemed included in the Contractors rates. Only suitably qualified welders shall be employed.

Welding procedures used shall comply with ISO 15607 and EN 288-9.

Prior to deployment of any welder he shall within the preceding 3 months have satisfactorily undergone an 'approved testing' in accordance with EN 287-1 and certification thereof shall be provided to the satisfaction of the Engineer. Each welder deployed shall at intervals of not more than 6 months undergo similar approved retesting and only those who pass such retesting will be allowed to continue to undertake the in-situ welding works.

All testing and retesting will be deemed to be covered in the Contractors rates.

226. THRUST BLOCKS

Thrust blocks shall be adequately constructed at bends, tees, sluice or butterfly valves, tapers, blank ends, etc where the pipework jointing system does not allow restraining of hydraulic thrusts.

Thrust blocks shall be constructed from Class 20 concrete to the dimensions determined by the Contractor in its calculation note and approved by the Engineer.

All thrust blocks shall be allowed to cure for at least 7 days and surrounding soil shall be compacted thoroughly before the hydraulic testing of the pipeline.

Thrust blocks at proposed tie-in points between old and new pipework will be cast at least 7 days prior to the proposed tie-in works and pipeline testing.

227. HYDROSTATIC TESTING OF PRESSURE PIPELINES

All new pipelines shall be pressure tested. For pipelines within a trench, such tests shall be made before backfilling is reinstated. Unless otherwise approved, all joints shall be clear of earth, timber, etc. to allow visual inspection during the test. Testing shall commence immediately upon completion of installation and preliminary backfill, and construction of thrust blocks. Pressure testing shall be carried out for sections of convenient length which shall be approved by the Engineer prior to testing. Such lengths shall not exceed 1.2 km.

On completion of pipeline testing in sections and completion of all valving connections and other works, the whole pipeline shall be pressure tested up to the maximum working pressure of the pipeline.

The Contractor shall supply all necessary materials to carry out the test in accordance with the

requirements including force pumps, water pressure gauges, as well as tools for the use of the Engineer, interconnecting pipework, feeding tank, blank flanges, temporary stop-ends, struts and water for the test. The test section shall be capped or flanged off at each end and all branches. Testing shall not take place against closed valves.

For a pipeline incorporating joints which cannot resist to axial thrusts, testing shall not commence until after all the permanent thrust blocks along the pipeline have been constructed, cured, and soil around them backfilled and compacted. Capped or flanged ends along the pipeline shall also be anchored adequately to withstand the force due to test pressure. The Contractor shall submit his proposals for temporary anchoring to the Engineer's approval.

After the main has been clear of debris, and all necessary stop-ends and gauges fitted to the Engineer's approval, the Contractor shall fill up the pipe with water free from silt, sand and grit and bring steadily up to the future working pressure of the pipeline under steady regime and this shall be maintained with a force pump for 24 hours.

The pressure shall then be increased steadily in increments of 1.0 kg/cm² with a pause of one minute between each increment to the specified test pressure for the section. Unless otherwise specifically mentioned, the applied test pressure shall be measured at the lowest point along the section being tested.

In accordance with EN 805, the test pressure shall be :

- either 50% in excess of the maximum pressure, the maximum pressure being 2 bar (for surge allowance) higher than the static pressure shown on the Drawings at the lowest point of the section being tested
- or 5 bar in excess of the maximum pressure defined as above

whichever is the least.

After a period of half an hour, the fall in test pressure shall be recorded and sufficient water again pumped into the line under test to bring the pressure back to the test pressure. The procedure shall be repeated every half-an-hour for a total period of 3 hours, or longer if the Engineer so directs, and the amount of water pumped in shall be recorded.

The rate of leakage shall be calculated from the amount of water pumped in during testing and if it is less than 1 litre of water per 10 mm diameter of pipe, per km of length of pipeline, for each 24 hours and for every 100m head, the pipeline will be considered to have passed the test.

Leaks exceeding permissible amounts shall be made good, and faulty pipes, fittings, and specials, shall be replaced by the Contractor at his own expense and the section tested again before approval is given for backfilling. Payment for the section will not be certified, until the test has been passed and any remaining backfilling completed.

228. FLUSHING AND STERILISATION

This shall be done in accordance with the recommendations set out in ANSI/AWWA C651-14. All tested pipework shall be flushed, cleaned and sterilised.

229. TRENCHLESS ROAD AND RAILWAY CROSSINGS

For crossing of major paved roads and railways, Trenchless Road Crossing methods are to be adopted. The method allowed for in the design drawings involves construction of a reinforced concrete tunnel with the crown of the tunnel located at least 1.2m below the road surface. The tunnel will be made up of 200mm wide precast concrete segments arranged to form a lined microtunnel. The tunnel will have a rectangular cross section shape with an arched crown.

The space between the precast concrete lining and the excavation will be grouted on completion of placing the segments.

The Bidder may propose an alternative method of Trenchless Road/Railway Crossings including Horizontal Directional Drilling or any other suitable method. Details of any alternative method proposed by the Bidder should be submitted with the bid. However, the Bidder's proposal for an alternative method will only be considered for adoption if acceptance from the relevant authority is provided.

230. TIE-IN WORKS

i) General

This Clause shall apply to any tie-in works, where the Transmission Pipeline is to be interconnected to an existing system. The tie-in works will involve closing down of part or the entire system. It shall further apply to any new works that have been incorporated into an existing operational pipeline.

The Contractor shall be responsible for the execution of the works except under circumstances where the execution of the tie- in operation is assumed by Engineer or Employer.

The Contractor shall notify the Engineer at least 14 days in advance of all tie-in works.

ii) Pipes and Fittings

The Contractor shall take delivery of any pipes and fittings required at the tie-in works not less than 96 hours before the commencement work. The Contractor shall check the suitability of such fittings including checking of all dimensions. The Contractor shall certify the suitability of such materials to the Engineer not less than 48 hours before the commencement of tie-in operations.

The Contractor shall prepare a schedule of fittings including those on existing pipes that are to be used for such tie-in or redeployed elsewhere as instructed on the drawings and shall obtain approval of the Engineer not less than 48 hours before the commencement of tie in operations of such schedule.

The Contractor shall ensure that all materials are at the site of the works not less than 24 hours before the commencement of the tie-in operation and shall inform the Engineer who shall check the material against the schedule as approved where he deems this necessary.

Any non-standard fittings which are required for the execution of the tie-in works shall be fabricated under the Engineer's supervision and shall be hydro statically tested to at least one and a half times the maximum working pressure.

iii) Personnel

The Contractor shall ensure that at least one senior member of his field supervisory staff who has proven experience of such operations and fluent in English and the language of his labourers is on site throughout the whole duration of the tie in operation.

The Contractor shall also ensure that all necessary skilled artisans are on site for the whole duration of the tie-in operation. If necessary, shifts of skilled artisans shall be available to ensure continuous work.

The Contractor shall furnish the Engineer's Representative a list of the key personnel to be involved in the tie-in at least 48 hours before the commencement, and shall get the Engineer's approval at least 24 hours before the commencement in respect of such personnel. To gain

this approval the Engineer may require that operative is tested in the performance of his duties in the operation of the plant for which he is in attendance.

iv) Plant

The Contractor shall prepare a schedule of the plant and equipment which he proposes to have on site either to use, including stand-by units and shall obtain the approval of the Engineer not less than 48 hours before the commencement of the tie-in operations.

The Contractor shall also ensure that all plant is on site not less than 24 hours before the commencement of the tie-in operation and shall inform the Engineer who shall check the plant against the schedule as approved where he deems this necessary.

The Contractor shall demonstrate availability of fuel supply and other consumables, and/or electricity supply including standby generators if necessary.

v) Pre Tie-In Works

The Contractor shall execute all works possible before the commencement of the tie-in operations which shall include:

- i) Excavation and supports to the excavation.
- ii) Concrete blinding to the bottom of the excavation and (where instructed by the Engineer) immediate working areas.
- iii) Provision of any required drains and sump of adequate size from which any accumulating water is to be pumped out
- iv) Casting the floor of any chamber which is to be constructed around such tie-in works
- v) Casting of any thrust blocks or thrust walls or any other works necessary for effective execution of the tie-in works as may be required by the Engineer. Concrete works shall be cast sufficiently far in advance to allow adequate strength to develop to withstand the loads for which it is intended.

The Contractor shall complete these works at least 96 hours before the commencement of the tie-in operation or within a period that may be otherwise set by the Engineer upon issue of the Engineer's instruction to perform the tie-in works, and obtain the Engineer's approval not less than 24 hours before commencement of the tie-in operations.

The Contractor shall prepare a programme and method statement, giving details of the proposed scheduling and sequencing of tie-in works. Approval of such programme by the Engineer shall be obtained not less than 72 hours before commencement of the tie-in operation. The method statement shall identify all risks associated with the procedure and provide appropriate mitigating and/or back-up plans.

vi) Actual Tie-In Works

The Contractor, unless relieved of the responsibility by the Employer or the Engineer, shall first empty the section of the main on which the tie-in is to be made and shall ensure that the nearest air valves and washouts immediately upstream and downstream are open and the washout dry.

Where the Contractor is relieved of this operation, which shall be notified to him by the Engineer not less than 96 hours before the tie-in operation is due to commence, he shall check that air-valves and washouts mentioned above are in the state described.

When the Engineer is also satisfied that the main is empty of water he shall verbally give the

order to commence the works from which time the Contractor shall be solely responsible for the execution and completion of the tie-in works unless relieved of such responsibility by the Engineer.

In event that the Engineer directs that the tie-in works be carried out during the night, the Contractor shall provide lighting (including standby and emergency) and any other measures as the Engineer may direct. The Contractor shall make no claim when such instructions are carried out. It should be for all works under 'tie-in'works.

The Contractor shall provide all the insurance normally required by the Engineer and the Condition of Contract and shall obtain an endorsement if necessary to ensure that the insurances remain valid in the event that the Engineer takes over the direction of the works.

When the Engineer is satisfied that the tie-in works are completed, he shall give notice for the main to be re-commissioned. When this has been satisfactorily accomplished the Contractor shall re-deploy his staff on the Engineer's verbal instructions of completion of the tie-in.

vii) Post Tie-In Works

Within 48 hours of the completion of the tie-in works the Contractor shall have completed all permanent works required to support the plant installed during the tie-in operation and shall remove all temporary supports within a further 48 hours after the permanent support works have been approved by the Engineer. The temporary supports shall not be removed before such approval has been given.

Within 14 days from the date of the completion of the tie-in the Contractor shall have completed all the other permanent works required to allow operation of the plant installed during the tie-in operation and shall obtain the approval of the Engineer on the completion of such works.

The Engineer shall issue the Contractor with a notice stating the operations for which the plant installed during the tie-in operation may be used, which shall remain in force for a period extending for 28 days from the date of approval of the completion of the Post tie-in works as described above.

Before the expiry of the 28 day period described above the Contractor shall obtain the approval of the Engineer for the completed works when the Engineer shall issue a notice allowing full operation of the plant on the expiry of the above mentioned period upon which the Contractors responsibility for the works, unless requested otherwise shall cease.

231. VALVES

Isolating valves up to and including DN 300 shall be gate valves, and valves larger than DN 300 shall be butterfly valves, except where otherwise specified on drawings or in the Bill of Quantities.

All valves shall conform to EN 1074.

All valves shall bear an identification mark on the body that shall include:

- i) Name of the manufacturer and/or his trade mark;
- ii) Nominal diameter (DN);
- iii) Nominal pressure (PN);

The manufacturer's full technical specifications shall be supplied to the Engineer by the Contractor for approval prior to confirmation of any order for valves.

The valve body shall be cleaned and shot blasted before being internally and externally

protected.

All isolating valves shall be protected by fusion bonded powder epoxy or equivalent, internally suitable for potable water and to a minimum thickness of 300 microns.

All valves shall be designed to conform to the pressure rating of the pipeline section except where otherwise specified.

All valves shall close when the stem rotation is in a clockwise direction unless otherwise specified.

Bidders shall supply full technical details of the proposed valves to be supplied with their Bid. If the Engineer considers the proposed valves to be inappropriate, he will reject them and instruct the Contractor to provide a suitable alternative. No additional payment shall be made where such changes occur.

Gate Valves

Unless otherwise specified gate valves shall be resilient seated and made of epoxy coated cast ductile iron in accordance with BS 5163. The epoxy coating shall be not less than 150 microns thickness.

Gate valves shall be provided with integral flanged ends unless otherwise indicated.

Unless otherwise specified the face to face dimensions of gate valves with integral flanged ends shall be in accordance with ISO 5752 (short series).

Gate valves shall be of the non-rising stem type except where specifically indicated otherwise. The stem seal shall be of toroidal sealing rings (O-rings) with at least two such seals. Seals shall be capable of being replaced with the valve under pressure and in the fully open position.

The bonnet gasket shall be of elastomer (suitable for potable water). The bonnet studs or Allen screws shall be corrosion-protected. In addition the studs/Allen screws shall be placed in countersunk holes in the bonnet and completely sealed with wax or a suitable material, which could be removed by low-temperature melting in case they have to be disassembled.

The gate valve body shall be cleaned and shot-blasted before being coated internally and externally. The body, the bonnet and the gate of the valve shall be made of ductile iron to EN 1564, the gate being encapsulated with elastomer EPDM, nitrile or equivalent.

The operating stem shall be made of stainless steel at least equivalent to EN 10088 Part 1.4021, except in areas of aggressive soils where this shall be to ISO 10088 Part 1.44404.

The stem nut shall normally be made of high tensile brass to BS 1981, except in areas of aggressive soils where this shall be aluminium bronze to EN 12167.

Furthermore, and in aggressive soils, outside bolts and nuts shall be made of stainless steel to EN 10088 Part 1.4301 or as detailed on drawings.

All valves shall be suitable for operation from the closed position by a 13 kg "push-pull" effort (total 26 kg) at the rim of the hand-wheel or tee key. Gearing and by-pass arrangement shall be provided for Gate Valves > 400mm dia.

Gate valves shall be of approved manufacture and pressure rating shall be as indicated on Drawings or in the Bill of Quantities.

They shall be tested to 1.5 time the normal working pressure.

Butterfly Valves

Butterfly valves for manual operation shall comply with EN 593 and shall be double flanged, resilient and metal seated tight shut-off design and of the double eccentric disc type supported from two shafts placed in self-lubricating bearing bushes.

Butterfly valves shall be of approved manufacture and pressure rating shall be as indicated on Drawings or in the Bill of Quantities.

Butterfly valves shall operate with a clockwise closing direction. The valve disk shall rotate through an angle between 0° and 90° inclusive. Butterfly valves shall be installed with shaft in horizontal position and the bottom half of the disc opening in the direction of flow.

The sealing ring shall be made of EPDM rubber and shall be attached at the disk edge circumference by a retaining ring without adjustment to form a resilient and durable seal.

The valve disc seal shall be replaceable without dismantling the operating mechanism, disk or shafts, and without removing the valve from the pipeline.

Butterfly valves shall be equipped with an operating gear mechanism placed in a waterproof housing. **The design of the gear mechanism shall be such that once the handwheel has been operated over around 50% of the total number of turns the valve disc rotates at a lower speed if the handwheel continues to be operated at the same pace.**

The time of closure of line-valves on the transmission pipeline and inlet valves at the downstream reservoir, from valve fully open to valve fully closed, **shall not be less than ten (10) minutes.**

For this purpose, the total number of handwheel turns from valve fully open to valve fully closed shall not be less than 100 turns for butterfly valves DN 400 and larger.

The operating mechanism shall be permanently lubricated, not in contact with the water, and provided with an indicator of the disk angular position.

Valve body, disk and disk retaining ring shall be in ductile "SG" iron casting to EN 1563. Disk shafts shall be in stainless steel to EN 10088:1.4021, complete with non-corrodible bearings.

The valve body shall be cleaned and shot blasted and internally and externally protected by an epoxy coating with a minimum thickness of 150 microns.

Butterfly valves shall be works pressure tested in accordance with EN 12266 Parts 1 and 2.

- i) Body test at a minimum pressure of 1.5 times the maximum permissible pressure
- ii) Seal test at a minimum pressure of 1.1 times the maximum permissible pressure.

Valves shall allow flow in either direction and shall be satisfactory for duties including isolation of pipeline section, frequent operation, and for applications involving valve operation after long periods of inactivity.

The Contractor shall ensure that there is sufficient clearance between the disc and the adjoining pipework to ensure that all Butterfly Valves operate freely, from fully open to fully closed and vice versa, under all conditions. closed and vice versa, under all conditions.

Air Release and Vacuum Break Valves

Automatic air release and vacuum break valves (air valves) shall be of the anti-shock anti-surge type designed to meet the following requirements. The required valves shall provide all of the functions described below.

Pipeline Filling - Uninterrupted high volume air discharge through the large orifice.

Pipeline Draining or Column Separation - Uninterrupted high volume air intake through the large orifice.

Pipeline Full and Operating - Discharge of dis-entrained pressurised air through the small orifice.

The air release and vacuum break valve shall be of a compact single-chamber design or of a twin-chamber design, with solid cylindrical High Density Polyethylene control floats or rubber encapsulated steel floats. These shall be housed in a stainless steel or corrosion protected body with epoxy powder coated cast iron, or stainless steel ends secured by means of stainless steel tie rods.

The valve shall have an integral surge alleviation mechanism which shall operate automatically to limit transient pressure rise or shock induced by closure due to high velocity air discharge or the subsequent re-joining of separated water columns. The limitation of pressure rise must be achieved by deceleration of approaching water prior to valve closure.

Discharge of pressurised air shall be controlled by the seating and unseating of a small orifice on a natural rubber seal affixed to the control float.

The air intake/discharge area shall be equal to the nominal size of the valve i.e. a 150 mm valve shall have a 150 mm intake/discharge orifice.

The valve construction shall be proportioned with regard to material strength characteristics, so that deformation, leaking or damage of any kind does not occur when exposed to 1.5 time the designed working pressure.

The air valve shall be provided with a built-in isolating valve.

Unless otherwise specified all air valves shall be provided with an integral flanged inlet with studs appropriate to EN 1092 PN 16 or as the installation demands and complying with the appropriate nominal pressure.

Air valves shall be of approved manufacture and pressure rating shall be as indicated on Drawings or in the Bill of Quantities.

Altitude Valves

Altitude Valves shall control the high water level in reservoirs without the need for floats or other devices. Altitude Valves shall consist in the valve itself, a pilot (the main pilot) to control the operation of the valve, an associated circuit (small tubing) to connect the pilot to the valve and to the reservoir and an ancillary pilot (the safety pilot) to limit over-pressures during valve closure.

The valve itself shall be a hydraulically operated, diaphragm actuated, globe pattern valve consisting in three major components: body, diaphragm and plugging assembly (the only moving part) and cover.

The main pilot shall operate on the differential in forces between a spring load and the hydraulic head corresponding to the water level in the reservoir transmitted through the pilot circuit. The desired high water level shall be set by adjusting the spring force.

The Valve shall close when the high water level is reached. It shall re-open progressively when the water level decreases and shall be fully open when it reaches a preset value below the high level, typically 40 to 50 cm.

The safety pilot shall control closing of the valve by triggering the discharge out of the valve of water from the valve upper chamber (above the diaphragm) thus forcing the valve to re-open partly and temporarily, in case the upstream pressure exceeds a preset value.

The body and cover of the valve shall be made of ductile iron and shall be epoxy coated, the diaphragm shall be in synthetic material and the plugging assembly shall be in stainless steel. The body of the pilot shall be made of bronze or another copper alloy and the pilot circuit shall be made of copper tube.

The nominal diameter and pressure rating of Altitude Valves shall be as shown on the Drawings or in the Bill of Quantities.

Flow Limiting Valves

Flow Limiting Valves shall be designed to limit the inflow into the downstream reservoir to the preset flowrate corresponding to the allocation of water granted to the said reservoir, regardless of the upstream hydraulic situation.

Basically the Flow Limiting Valves will differ from Altitude Valves only regarding the main pilot and the associated circuit.

A diaphragm calibrated and supplied by the valve manufacturer shall be installed at least 2 m downstream the valve. The differential pressure across the diaphragm will depend on the flowrate. The main pilot shall operate on the differential in forces between a spring load and the differential pressure.

The Valve shall partly close if the actual flowrate exceeds the preset flowrate.

The valve manufacturer shall verify that cavitation will not occur under the specified hydraulic conditions and shall propose adjustments in case of any risk.

The nominal diameter and pressure rating of Flow Limiting Valves shall be as shown on the Drawings or in the Bill of Quantities.

Combined Flow Limiting and Altitude Valves

Combined Flow Limiting and Altitude Valves shall offer the two functions. For this purpose, they shall be equipped with two pilots and two associated circuits, each one as specified in the previous sections.

Targeted flowrates are as follows:

- Lot 1
 - Dongo Kundu reservoirs : 4 valves, 707 m³/h per valve
 - Kaya Bombo reservoir : 1 valve, 167 m³/h
- Lot 2
 - West Mainland reservoir: 2 valves, 1460 m³/h per valve
 - Changamwe reservoir : 2 valve, 812 m³/h per valve

- Lot 3
Nguu Tatu reservoir : 2 valves, 915 m³/h per valve

Combined Flow Limiting and Altitude Valves shall also be equipped with a safety pilot and associated circuit to avoid over-pressure during closing of the Valves.

The nominal diameter and pressure rating shall be as shown on the Drawings or in the Bill of Quantities.

Hand-Wheels and Valve Caps

Where hand-wheels are specified, they shall have cast into them the words 'open' and 'close', together with an arrow indicating the direction for such opening or closing.

Valves for tee-key operation shall be provided with valve caps.

Valve Chambers

New chambers shall be constructed in accordance with the drawings, and where indicated, shall incorporate thrust walls.

Notwithstanding the size and shape of the valve to be supplied, the Contractor shall ensure that the minimum clearance as indicated on the drawings are provided within the chamber, and that where chambers have pre-cast roofs the manhole cover provided shall be of a size sufficient to allow for the removal and replacement of the valve without disassembly and dismantling.

Valve Chamber Covers

Unless otherwise indicated in the Schedule of Prices and Unit Rates, valve chamber covers shall be antitheft lockable ductile iron or antitheft lockable reinforced concrete with a weight of minimum 50 kg per piece and provided with embedded steel device for lifting at each end. They shall be supplied complete with antitheft locks and lifting keys. Except where a chamber is provided with pre-cast roof slabs to facilitate placing and removal of the valve or valves within the chamber, the clear opening in the chamber cover shall in all cases allow for this. It will be the Contractor's responsibility to ensure that the covers he provides are of an appropriate clear opening size.

Surface Boxes

These shall be of cast iron, (hinged and locked) and from an approved manufacturer to BS 5834. They shall be sized to suit the purpose required and as otherwise shown on the relevant drawings.

3. SCADA SYSTEM

301. GENERAL

This section defines, for information, the general requirements and standards of workmanship for the manufacture, supply, installation and commissioning of all SCADA equipment, that are applicable to the works of another contract but that shall be considered for connection of instrumentation equipment of this contract to this SCADA system.

Basically, the responsibilities of the Contractor under the present Contract are:

- Supply and installation of all instrumentation equipment as described in the Bill of Quantities and the present Technical Specifications
- Liaise with the other Contractor responsible for installation of the SCADA system to facilitate installation of SCADA equipment (Data logger, PLC) and connection to the instrumentation (under the responsibility of the other Contractor).

302. FUNCTIONAL DESIGN SPECIFICATION

The Contractor shall submit a Functional Design Specification (FDS) to be approved by The Engineer prior to manufacture and purchasing of equipment.

The FDS shall be submitted in English and the national language of the Purchaser on A4 size sheets numbered within each section and page within section, to include, but not limited to, the following for each item of packaged plant:

- i. Content List.
- ii. Reference to supporting standards, manuals and specifications.
- iii. Description of the design and design criteria.
- iv. Relevant details of associated mechanical, electrical and instrumentation equipment.
- v. Control philosophy (functional description).
- vi. Complete set of supporting drawings.
- vii. Design documentation, including:
 - A description of each major element of the control scheme.
 - A flow-chart or pseudo-code description of each sequential element of the control scheme.
 - Analysis of failure modes and shutdown procedures.
- viii. Calculation notes.
- ix. Quality control procedures and approvals.
- x. Outline of test procedures.
- xi. Manufacturer's literature for each item of equipment supplied.

All drawing shall be on A4 or A3 sized paper as appropriate to ensure legibility include a title block detailing:

- i. Purchaser's Name.
- ii. Contract Title.
- iii. Contractors Name.
- iv. Drawing Title.

- v. Drawing Number.
- vi. Date.
- vii. Author.

303. SYSTEM OVERVIEW

A control centre should be established in a location to be agreed with the Engineer to accommodate the Dispatcher equipment and operator workstations.

The system implemented should be able to operate within the control strategy described but shall be flexible enough to be easily changed should the control philosophy change.

The proposed system shall provide:

- i. A Centralized Dispatcher processing function, complete with standby facilities and local workstations.
- ii. Distributed intelligence using microprocessor based Programmable Logic Controllers (PLC's) for monitoring and data logging. Under normal operating conditions, the PLCs shall monitor and control plant to given schedules and record the installations operational/performance data e.g. pump start/stop, inlet flow, storm tank level etc.
- iii. The PLCs shall have programmable alarm limits for discrete and rate of change settings. This shall apply to both real and derived values. There shall be a facility for high and low priority alarms, e.g. low, very low, high and very high.

In order to cater for communications failures, the PLC shall be capable of holding 8 days' worth of data as follows:

- i. Analog totalized and derived signals - on significant change/15 minute intervals.
- ii. Digital signals on change of state.
- iii. The data gathered from the PLCs shall be incorporated into the Dispatcher database and shall also be made available to applications programs written by the client.
- iv. Where PLCs are programmed to perform local control of plant it shall be possible for the programs, schedules, set-points etc. to be downloaded from the Dispatcher. Subject to being assigned suitable privileges, system users shall have the facility to make short term alterations to PLC control schedules via the control center, e.g. to implement remedial action when an alarm occurs.

SCADA Control shall be effected at two levels, these being:

- i. PLC local control via programs stored locally at the PLC, e.g. pump start, fallback control.
- ii. Supervisory control from the control center. An authorized user, at the control center shall be able to modify the control routines at any PLC by downloading new control (start/stop) schedules, new performance criteria e.g. increase/decrease flow/pressure or operating individual items of plant e.g. open/close valve, start/stop pump.
- iii. There shall be a requirement to download control programs and schedules to the PLCs from the dispatcher via the communications network.
- iv. The preferred method of communication with site based PLC's is cable with GSM or telephone transmission system for remote sites. As future developments may require different forms of communication at specific sites, the equipment shall be capable of operating in all modes with minimal software changes.
- v. The system shall operate using 'management by exception' techniques. The PLC shall

monitor and control the site and record operational data. When an alarm condition is detected the PLC will dial into the master station immediately to announce the alarm and forward any data collected. Where alarm conditions arise, individual alarm presentation with alarm lists, mimic and tabular diagrams, and help pages shall be available to assist the operator.

304. DISPATCHER SYSTEM HARDWARE

3. General

A centralised SCADA Dispatcher shall be provided for the SCADA system unless otherwise specified within the particular specification.

All equipment required to fulfil the requirements shall be industry standard proven computing equipment with a demonstrable long-term life cycle and support.

To permit other manufacturer's equipment, e.g. PLCs, to be added to the SCADA system, all equipment shall, wherever possible, interface using open-system communications protocols.

4. System Availability

General

The strategic importance of the SCADA system requires a high level of system availability, i.e. not less than 99.9% availability for each calendar year. The SCADA system shall therefore be provided with the following.

Hot Standby

The system shall be provided with a master and standby Dispatchers where the standby Dispatcher shall be continually updated and automatically assume responsibility within 30 seconds following failure of the master Dispatcher.

Synchronisation of the databases following system recovery shall be automatic i.e. shall not require manual intervention.

Uninterruptible Power Supply (UPS)

The system shall be provided with a UPS capable of supporting all the main computer equipment (central processing units, discs, communications processors etc.), operating consoles and the alarm/event printer for a period of not less than 4 hours. The UPS shall be provided to cater for a 50% increase in load without the need for additional hardware.

Note: Essential services, e.g. UPS, generator and security etc. shall be monitored by the SCADA system.

Maintenance

The Dispatcher equipment shall be subject to a maintenance contract where a competent engineer shall attend site within 8 hours from the time the failure was reported, twenty four hours a day, 365 days a year.

Communications Equipment

The Dispatcher equipment shall be provided with all necessary communications equipment to support:

- i. All operator workstations.

- ii. All printing devices.
- iii. The communications network comprising:
 - Communications to all on-site PLCs.
 - All remote equipment.
 - Equipment as detailed in the particular specification.

Data Storage

Each master station shall be provided with the following storage media:

- i. Random Access Memory – to store the “real-time”/instantaneous database.
- ii. Hard discs – to store the system configuration, mimics and local short-term (70 days) historical database etc.:
 - Digital points on change of state.
 - Analog points at 15 minutes intervals.
 - Derived points.
- iii. Optical disc - to store off-line (greater than 70 days old) historical database, system backups, data transfer etc.
- iv. USB keys - to transfer data to off-line PC equipment.

Operator Workstation

The operator workstations shall be the main Man-Machine Interface (MMI) and shall consist of 32 inch (minimum) Visual Display Units (VDUs) capable of displaying graphical and alphanumeric characters in at least sixty-four colours in all foreground/background combinations.

The VDU shall have an associated keyboard consisting of a standard typewriter QWERTY alphanumeric set, with additional numeric and special function keys, augmented by a mouse or tracker-ball.

Printing Devices

The system shall be provided with two types of printing device:

- i. Alarm/Event Colour Printer:

To provide a hard copy log of all alarms and significant events (with colours to differentiate alarms and level of alarms from events), e.g. operator sign-on or control override. A colour ink-jet printer shall be provided.
- ii. Report Colour Printer:

To provide high quality printed output for report summaries, programme development, copies of mimic displays, historical trends etc. A high speed colour ink-jet printer with capacity of 10 ppm (colour) shall be provided.

5. Remote Data Transfer

The SCADA system shall be capable of processing the data received from operational sites e.g. into daily minimum, maximum and means, and forwarding the raw and processed data to off-line packages e.g. Microsoft Excel.

305. SYSTEM FEATURES

1. General

The Purchaser requires a low risk system supplied with proven software.

2. Software

The contractor will have to supply a software with developer version.

The sources files of the program will also have to be supplied.

The operating system will necessarily have to be under Windows last version system.

3. System Access

Users of the system shall be allocated individual passwords allowing each user an appropriate level of access commensurate with their requirements, responsibilities and areas of knowledge and interest.

Three general categories of access have been identified:

- i. Data only.
- ii. Data and Control.
- iii. Data and System Management.

Data only shall be generally available to all system users. Data and control shall be limited to those personnel with the knowledge and responsibility to take control actions. Data and System Management shall be limited to the Engineer system.

4. Colour Graphics Displays

The following display types shall be available on all colour graphics terminals:

- i. Mimic diagrams.
- ii. Help pages.
- iii. Graphs.
- iv. Bar charts.
- v. Alarm and event log listings.
- vi. System configuration and maintenance displays.

Mimics Diagrams

Mimic diagrams are required to present a pictorial representation of the plant and its present status. Features required are as follows:

- i. Display of fixed (background) diagrammatic plant information and text.
- ii. Display of variable information i.e. symbols or text displaying plant status.
- iii. Easy picture creation, possibly using a CAD style package.

The Mimic diagrams will consist of a general Mimic of the plant and details Mimics specific to every phase of the process.

Display Of Variables

Variables can be considered as digital on/off parameters, analog or totalizers.

Digitals may be either status (e.g., running/stopped) or alarm points, and shall be displayed by:

- i. Text changing.
- ii. Symbol colour changing.
- iii. Symbol shape changing.
- iv. Text or symbol flashing.

It must be possible to associate more than one digital point with a symbol, so that more than two colours/shapes can have operational meaning. For example, a pump may be shown in four colours indicating running/stopped/failed/non-operational.

In addition, it shall be possible to associate any number of symbols within different mimics with a particular digital point.

Analogs and totalizers shall be displayed by:

- i. Numeric value.
- ii. Bar chart.
- iii. Graph.

It shall be possible to display all these three types of indication in mimic diagrams. Colour changes shall be used to indicate further information about a point, e.g. if an alarm limit has been exceeded.

Display Attributes

Using the display facilities described above, the mimic diagrams shall indicate the following attributes for analog, digital and totalizer points:

<u>Attribute</u>	<u>Point Type</u>
Status On/Off	Digital Status
Alarm/Normal	Digital Alarms
1 st Stage Alarm (High, Low)	Analog
2 nd Stage Alarm (High-High, Low-Low)	Analog
Communications Failure	All
Alarm Manually Suppressed (out of service)	All
Alarm Automatically Suppressed	All
Out of Range	Analog

Pictures Creation

It is essential that picture creation is a straightforward procedure, a CAD type package would be suitable. It must be possible to create symbols which may then be used in any orientation, size and colour and to create a symbol library, i.e. a part of a diagram which may then be used many times. It must be possible to display, on any single mimic diagram, information from anywhere within the system.

5. Help Pages

Help pages shall be available within the system, to assist the operators in dealing with received alarm conditions. These pages will be compiled by the plant managers and will provide advice as to which staff shall be notified of which alarms.

Help pages may be presented as individual pages accessed from a mimic, or as a window superimposed on a mimic.

6. Graphs

Graphical representation of historical data is required, with a selectable time base and the ability to put up to four graphs on display at once on the same axes, using different colours.

The system must be easy to use, with automatic default facilities so that only a minimum of instructions need be given to the system to obtain each plot.

Features that will be required are:

- i. Pre-configured and ad-hoc trend displays.
- ii. Ability to compare graphs over different time spans, e.g. today's flow compared against yesterday's flow.
- iii. Read-out of the actual value of a graph at a given time point.
- iv. Ability to roll a graph forward and backwards in time.
- v. Ability to set the scale for each graph.
- vi. Trend graphs giving a plot of the selected variable up to the last scan, updating when a new value is received.
- vii. Ability to incorporate a trend graph as a feature on a mimic diagram.
- viii. Graphical output of both analog and digital signals (real and derived). Digital signals will produce a square wave type plot indicating for instance when a pump started and stopped.
- ix. Auto ranging scale unless manually overridden.
- x. Ability to display data from different sites within the same trend display.

7. Bar Charts

A bar chart type representation of analog variables is required. This is required on mimic diagrams, and must be capable of horizontal or vertical orientation, with selectable scaling. Width of bars must be selectable so that the feature can also be used for such items as tank level pictorial representations.

8. Alarm and Event Log Listings

All alarms and changes of status (i.e. digital events) in the system shall be logged to disc. It shall be possible to recall this information to the screen via a select and sort program. This program shall sort and display information on at least the following bases:

- i. Process Area.
- ii. Site type.
- iii. Site name.
- iv. Time period.
- v. Signal identification numbers.

- vi. Signal state (on/off).
- vii. Alarm status i.e. cleared, accepted and unaccepted.
- viii. Alarms or status occurrences required.

Any sort parameters not entered shall default to "all".

9. System Set-up and Maintenance Displays

Suitable displays of information shall be provided to display all set-up features of the system. These displays will be closely associated with the SCADA system set-up facilities.

10. Logging On/off

Every user of the SCADA system shall be required to log on (i.e. activate) his terminal when he wishes to operate on it. The system will be aware of which terminals are logged on and the access rights of the user and will therefore be aware of where to send certain information.

11. Alarm Facilities

General

Digital points within the system shall be capable of operating as either status (e.g. running/stopped) or alarm points (e.g. normal/failed). A digital alarm point shall enter the Alarm State when it is either a logical '1' or logical '0' as designated in the system set-up for each point, the opposite state being the normal condition.

Analog points shall be provided with two high alarm limits (high and high-high), and two low alarm limits (low and low-low). Should an analog value either rise or fall from a value considered to be normal, a first stage high or low alarm limit will be encountered resulting in a new alarm condition. Should the value continue to rise (or fall) it will then encounter the second stage high-high or low-low alarm limit again resulting in a new alarm condition.

Alarm Priorities

Every alarm generated within the system shall be allocated an alarm priority to indicate the importance of the alarm. Whereas a digital point will have only one alarm priority, an analog point will have three. This will allow the relative importance of the first and second stage high and high-high (low and low-low) alarms to be set. The alarm priority is used in conjunction with the 'area of interest' of the users logged onto the system to determine where and when a new alarm is enunciated. The priority of an alarm shall change if required depending on the time and date.

Alarm Annunciation

Alarms are to be enunciated on the operator workstation both visually and audibly, and have clear and unambiguous acceptance procedures. High priority alarms shall be presented for acceptance before low priority ones.

Alarms Filtering

The SCADA system shall have a "tool-kit" of facilities that may be applied to individual points in the system in order to prevent unnecessary annunciation of alarms. These shall typically include:

- i. Analog:
 - Dead Band.
 - Delay before initial alarm.
 - Minimum alarm repeat interval.

- Logical suppression of new alarm if other conditions are presents.
 - Averaging values in PLC.
- ii. Digital:
- Delay before initial alarm.
 - Minimum alarm repeat interval.
 - Logical suppression of new alarm if other conditions are presents.

Users, subject to authorisation (i.e. correct level of access), shall be able to manually suppress an alarm, e.g., if a transducer is faulty and is being particularly troublesome. The suppression of alarms shall be logged to the event list.

Derived Alarms

A combinational and sequential logic package is required within the SCADA system, allowing signals to be combined to form derived alarms. These may be combinations of analog and digital information obtained from different sites (e.g., a pump may be running at a pumping station but no flow entering the associated inlet works resulting in a derived alarm indicating a potential burst).

12. Historic Information

Programmable Logic Controllers

PLCs will sample and store values of analog parameters at predetermined intervals to cater for loss of communications. These will normally be 15 minutes but shall be user configurable between 1 minute and 24 hour intervals.

Master Station

In addition to the raw operational data, a long-term archive of analog max/min/mean values, pump hours run etc. will be maintained. A detailed list of stored values will be submitted to the engineer for approval.

13. Controls

Manual Control

It shall be possible to perform control operations (e.g. remote start/stop of pump) from any of the operator consoles. Access to controls will be limited by the access rights assigned to the individual passwords for various operatives (see System Access).

The issuing of control instructions shall take precedence over the scanning for alarms.

A well organised select check and execute system is required.

Automatic Controls

Automatic control features shall be available within the SCADA system, and fall into two categories:

- i. Profile type controls where a working pattern (e.g. of reservoir level) is downloaded to a PLC for use by a local control system. New profiles may be sent for each day or week etc., as required.
- ii. Combinational and sequential control:
There are circumstances where the only practicable way of closing a control loop is via

the SCADA system, although this should be avoided whenever possible. The package used for alarm derivation will also fulfil the automatic control requirements. The following facilities shall be provided as a minimum:

- Logical AND/OR/NOT/EXOR/EQUALS.
- IF-THEN-ELSE Constructions.
- Arithmetic operations including >, <, #, =, +, -, H,), /.
- Logical constructions including time and data.
- Look-up tables, with interpolating facilities.
- Input to functions from any system point including digital, analog, totaliser, controls from a keyboard, set-point input from a keyboard.
- Output from functions to be available as digital, analog or totaliser points, or transmitted to any PLC as a control or set point.
- Access to point attributes in addition to present value, including:
Suppressed, telemetry failed, in alarm (and for analog, which alarm level).

14. Terminal Time Out

When a terminal is used for control purposes, it shall have to be logged on specifically for that function. If it is not used for a user configurable period of time (e.g. 5 minutes) in this mode, it shall automatically revert to a display only mode. A warning should be provided one minute prior to the auto log off.

15. System Record

A record shall be kept on disc within the system of all operator actions, such as alarm acceptance or control actions performed on the system. The record shall include:

- i. Time and date.
- ii. Action.
- iii. Operator.

This record shall be retrievable from the system using a similar select and sort routine to that specified for status and alarm logs.

16. Report Generation

The system shall be capable of generating both regular and individual reports. Reports must be easily configured and altered in order to maintain their relevance.

An example of a regular report which may be produced from the system is the following, designed to be made available to the works manager each morning:

- i. Treatment works: previous day's output.
- ii. Alarms that have occurred during the night.

17. System Time

The system shall support:

- i. Greenwich Mean Time (GMT/UCT).
- ii. Daylight Saving Time (DST).
- iii. Leap Years.

All data shall be logged at GMT/UCT + 4 hours, but automatically displayed in the appropriate

local time adjusted for daylight saving.

18. System Data Configuration

The system shall be provided with privileged and secure on-line database building utilities i.e. it shall not be necessary to stop the scanning and alarm presentation facilities. Any configuration shall not be installed into the active database until completed, verified and authorised by the user. A reliable verification procedure shall be required to prevent the creation on invalid files and the deletion of in-use files.

It shall be possible to define process point files, calculated/derived point files, remote PLC files, to include:

- i. Meaningful point identification and description.
- ii. Allocation of points to groups/locations.
- iii. Range of analog values in Engineering Units.
- iv. Alarm limits/categories.
- v. Scan control/frequency.
- vi. Report control (whether change of state is to be logged to the alarm/event printer).
- vii. Save control (whether values are to be archived).
- viii. MIS control (whether values may be transferred to other systems).

19. System Response Times

The Dispatcher provided under this contract shall meet the following performance criteria:

Item	Description	Response (seconds)
1	From change of state of plant being detected by PLC	0.5
2	From change of state being detected by the Dispatcher to updating the SCADA database	0.5
3	From change of state in the SCADA database to updating the alarm list	0.5
4	From change of state in the SCADA database to updating the active mimic	0.5
5	All requests for mimic displays, alarm lists and help pages from the completion of the operator request.	3
6	All requests for trend displays and event lists shall from the completion of the operator request.	3
7	Time to perform screen dump from completion of the operator request	3

306. DATA LOGGER EQUIPMENT

The data loggers should be installed in closed cabinets next to related measurement equipment (pressure indicator, flow meters, and chlorine sensors) or in the chambers in which the measuring equipment are installed.

General

The data loggers should be compact products, with integrated or deported GSM/GPRS

antenna and lithium battery such as to get power autonomy for several years (2 years at minimum in real-time use and 5 years at minimum in other case).

To meet the requirements related to the rugged environment in which the data loggers are generally installed (external cabinet or underground chambers), the data loggers should be IP68 certified.

In case data loggers are installed with external antenna, this one should also be IP68 certified.

The data loggers should be specifically designed to address the followings:

- i. Constraints experienced on works: robustness, sealing, power autonomy.
- ii. User requirements in terms of operation: efficiency and user-friendliness for implementation and use.

Data acquisition and restitution

The data loggers should have digital and analog inputs:

- i. Digital inputs to detect flooding and intrusion in the manhole, power supply fault and flow counting: 4 digital inputs to enabling dry contact acquisition.
- ii. Analog inputs for flow, pressure and chlorine measurement if any: 2 or 3 analog inputs, enabling acquisition of 4-20 mA signals, which could be powered directly by the data logger (8V or 12V).

After signal acquisition from a sensor (pressure sensor, flow meter, chlorine sensor), the following treatments are performed:

- i. For the digital inputs signals (or alarms): call the SCADA control center and a mobile phone through SMS (alert function).
- ii. For the digital inputs counts: impulse count with the possibility to have two-way counting, mean flow calculation, minimum and maximum daily flows, and other calculations (daily index variations, for example for night flows). Those data could be archived each 5, 10, 15, 30 or 60mn.
- iii. For analog inputs: archiving, basic calculations (minimum and maximum). Those data could be archived each 5, 10, 15, 30 or 60mn.
- iv. For each analog value, 4 thresholds could be defined. A threshold overrun could trigger an alarm at supervision level. These alarms could be delayed, to avoid short time phenomenon. A SMS could also be sent on operator mobile phone (alert function).

Transmission to the Control Centre

The data loggers should be able to send once a day by SMS the archived values and calculation results to the control center. The time of the daily call should be configurable. To reduce the number of SMS, compressed format should be available (for example: 1 SMS per day for a meter and mean flow archived each 15 min).

Time Setting

To ensure a perfect consistency to the data, the data loggers should be synchronized at their internal clock level, with automatic time setting.

Configuration and Reading Tools

Configuration Tool:

- i. The laptop will be the configuration tool. It shall be equipped with a dedicated software from the manufacturer. This software should mainly use a graphic interface, user-friendly to facilitate a quick and safe data logger configuration.
- ii. The configuration data between laptop and data logger could be made locally through Bluetooth or remotely through the sending of SMS.
- iii. The software should be able to read and save the configuration installed on each data logger and so to duplicate any configuration from one data logger to another one.

Reading Tool:

- i. Beside the configuration tool which will enable access to the data (reading), it shall be possible to read the data as follow:
 - Locally: by using a laptop or pocket laptop equipped with Windows Mobile and a Bluetooth port, enabling reading of pressure, flow and meter values but also some diagnostic functions detailed below.
 - Remotely: through the sending of SMS from a mobile phone with GSM/GPRS system. Those messages would give the values and parameters of the logger. The mobile could also be used for some diagnostic functions detailed below.

Diagnostic Tool

To facilitate installation of products on site, and the diagnostic in case of failure, the data loggers shall be equipped with LED lights to:

- i. Check that the logger could operate.
- ii. Check that the SIM card is operational.
- iii. Check the GSM signal strength.

To get a more accurate diagnostic, it must be possible to use a laptop or pocket laptop equipped with a Bluetooth port. This wireless connection shall enable to work outside from the manhole. It shall enable at minimum the following functions:

- i. Read the current status and values (counts, signals, measures), battery status.
- ii. Test the communication or search for the GSM operator having the best coverage on site.

Maintenance

- i. Battery replacement:
 - To facilitate the maintenance, it should be possible to carry out easily the battery replacement, without specific equipment and while maintaining the sealing of the product.
- ii. SIM card replacement:
 - Similarly, the SIM card shall be accessible without particular handling constraints, in case the SIM card is blocked or it is necessary to change the phone operator.
- iii. Sensor replacement:
 - Similarly, and especially for the pressure, the user could replace the sensors according to the measurements to do.
 - The water company should be able to do all the above listed handlings without any return of equipment to the manufacturer.

307. PROGRAMMABLE LOGIC CONTROLLER EQUIPMENT

1. General

Programmable logic control devices (PLC's), where specified, shall be used to effect the monitoring and control of the plant or process.

They shall be capable of operating as either a standalone unit providing local operator interface information or form part of a supervised system complete with communications facilities.

The PLC shall be a modular unit capable of expansion. It shall support a minimum of 32 input/outputs but shall be capable of expansion up to 512 I/O.

The PLC shall operate from a nominal power source of either 110Vac or 220Vac 50 Hz. and incorporate its own integral 24V DC power supply for driving auxiliary modules.

The programmable controller shall have adequate memory and I/O ports to receive all control and sequencing signals and drive all indicator lamps, relays or solenoids as may be required to accurately control all the necessary functions of the control system.

The controller shall indicate the operating state of the outputs by means of light-emitting diodes (L.E.D.'s) and be equipped with sets of L.E.D.'s to indicate the controller status and to notify of any internal faults.

An integral means of turning all outputs off and ceasing the processor operation shall be fitted.

The PLC shall perform the majority of sequential functions and shall drive, either directly or by interposing relays, all the necessary outputs as detailed elsewhere.

Where the output load exceeds the rated capacity of an output port of the controller, suitably rated, D.I.N. rail mounted interposing relays shall be installed in the cabinet to amplify output controls signals. The maximum control voltage of the relays shall be 110Vac.

D.I.N. rail mounted terminals shall be fitted in the bottom of the cabinet to allow the termination of all control and sequencing cabling. The terminals shall accept up to 4mm² stranded conductor.

All output ports from the controller shall be correctly fused in order to protect the controller (by means of fused terminals). Fuse links shall be to BS 1362 or BS 4265 where fast action or semi conductor fuse links are required.

The PLC shall be capable of supporting the following component parts either inherently or via expansion when required and shall support all the required process I/O as detailed elsewhere:

- i. Power supply.
- ii. Central Processor.
- iii. Digital input.
- iv. Digital output.
- v. Analog input.
- vi. Analog output.
- vii. Communications.
- viii. High speed pulse counter.

2. Power Supply Requirements

The equipment shall be designed to operate from one of the following power supplies:

- i. Mains power supplies shall be either (a) 220Vac or (b) 110Vac, 50 Hz. The mains operating voltage range shall be user selectable by a switch or selection link.
- ii. Mains power supplies as defined in sub-clause (a) above, but having an additional facility for operation directly from a 24Vdc standby supply.
- iii. 24Vdc supply with full protection against accidental reversal of the supply polarity.

The system circuitry shall be fully isolated from its power supply, using isolating barriers having resistances of not less than 2 mega-ohms, measured at 500dc to the requirements of BS 4743.

Depression of the mains supply voltage by 25% for a period of 5 seconds or interruption of the supply for 25 cycles shall not cause the system alarms to operate.

Mains borne transients of up to 1000V with energy levels of 1 joule shall not initiate system alarms or cause the system to operate outside the performance requirements of this specification after the occurrence of the transient.

Distortion of the ac mains supply waveform as defined in BS 6438 Clause 5.4.3 for a rated range of use III ($B = 0.10$) shall not cause system malfunction.

System cable terminations shall be made in a discrete termination section, housing terminal blocks sized, barriered and uniquely identified, to suit the voltage and current demands of the circuitry. Pinch screw type terminals are not acceptable.

Within the following ranges variation of the power supply to any system shall not cause it to operate outside the performance requirements of this specification as required under BS 6438:

- i. -12% to +10% of the nominal 110Vac or 220Vac and a variation of the frequency within the range 45 Hz to 55 Hz.
- ii. -12% to +10% of the nominal 24Vdc supply.

3. Digital Input Requirements

Two classes of input are acceptable:

- i. Nominal 24Vdc input rating, opto-isolated, reverse polarity protected.
- ii. Nominal 110Vac input rating, opto-isolated.

Mixing of 110V and 24V input ports in any given single installation shall not be acceptable.

Field contact inputs shall be debounced such that status changes will not be recognized unless the contact condition is maintained for at least 25 milliseconds.

4. Digital Output Requirements

Digital output shall be of the volt-free contact type.

Each output shall be electrically isolated from other outputs, the rest of the circuitry and earth. It shall have an insulation resistance to the rest of the circuitry and earth of greater than 2 mega ohms, when tested for 1 minute with 500dc insulation tester.

System functionality shall be maintained when each output terminal is earthed in turn.

5. Analog Input Requirements

The preferred input signal is 4-20mA; continuous; linear supporting a fully floating max 250 ohm input impedance load. Analog/Digital conversion shall have a minimum 8 bit resolution, linear to $\pm 1\%$, accepting signals in the range 0-10mA and 0-20mA and voltages 1-5V, 0-1V and 0-100mV as required.

6. Analog Output Requirements

Analog output shall be 4 to 20mA dc electrical signal with a linearly increasing output for increasing measure and value, complying with the requirements of BS 5863 Part 1, excluding Clause 3.6.

When the load resistance across the output terminals is varied from 0 to 1000 ohms the output signal current shall not change by greater than 0.1% of span, over the full output range.

7. Communication Ports

Communication ports will only be necessary on the PLC when its use is specified as part of an overall networked system. When required they shall provide the communication link between the PLC and other PLC's or PC based system.

8. Protocols

Provision of the communication required to satisfy this Specification shall include all necessary protocols for its successful operation.

A serial RS 232 port or network port shall be available to enable interfacing to local PC's for MMI purposes to allow local database and control sequence loading, interrogation or modification.

9. High Speed Pulse Counter

This input module shall accept voltage level input signals of either 5, 12, or 24 volt and have counting speeds up to 50 kHz. Encoded count signals of either 16 or 32 bit, bidirectional, shall be selectable and a minimum of 2, source or sink, independently configurable outputs shall be provided.

308. COMMUNICATIONS

1. General

The Contractor shall supply install and commission all necessary communications equipment and software to provide a complete integrated communications network for the SCADA system.

2. Employer Liaison

The Employer will be responsible for the processing the licences required from the national licensing agencies.

The Contractor shall, however, provide all detail design calculations, equipment

characteristics, equipment approval certificates and completed application forms for the Employer to enable the Employer to process all applications for communications circuits, frequencies etc. as an administrative task.

The Tenderer shall, within his bid, allow for all necessary tests to prove compatibility of the offered equipment with the national licensing agencies and communications standards.

3. Scan Times

The Contractor shall prepare a detailed assessment of the PLC scan times for his system and submit this to the Engineer for approval. The assessment shall assume the use of GSM or telephone transmission system to gather operational data from PLCs located at remote sites.

The longest scan time for PLCs with GSM or telephone communications shall not exceed two minutes under full system utilisation.

4. Data Rates

The Contractor shall ensure that the data rates are not less than the following:

- i. Public Switched Telephone Network (PSTN) Direct Exchange Lines (DEL) connection: 2400 Baud.

5. Transmission and Protocol

The Contractor shall wherever possible use an industry standard transmission protocol. The Contractor shall provide details of the proposed protocol to be used at the time of Tender.

6. Electronic Equipment

All communications equipment used in the communications system shall be of high reliability and shall comply with the most recent edition of appropriate National and International Standards Specifications and recommendations at the time of Tender.

7. Lightning Protection

Lightning Protection Devices

The Contractor shall provide lightning and surge protection devices at each PLC on each communications circuit, base station and at all other parts of the radio network to ensure isolation and automatic resetting of the system being subject to high surge currents. Devices shall be unfused.

Lightning protection shall conform to the appropriate sections of BS 6651, code of practice for protection of structures against lightning.

Lightning protection shall be selected to provide the highest degree of protection possible for the circuit being protected i.e. the clamp voltage shall be the lowest possible commensurate with normal operation of the circuit.

The type and manufacturer of the Lightning Protection Unit (LPU) shall be subject to the approval of the Engineer.

LPUs shall be earthed to the nearest earth reference bar, as direct as possible without inductive loops by a single unjointed cable.

Individual LPUs shall bolt directly onto a lightning earth bus bar. Cables and cores containing

the circuits to be protected shall not be loomed or grouped together until the circuits subject to induced lightning energy have passed through the protection units.

Where two or more LPUs are mounted on the same Din rail mounted earth bar, the cable shall be sized as follows:

- i. Cables less than 6 meters: 10 sq. mm.
- ii. Cables greater than 6 meters: 16 sq. mm.

The whole assembly shall be mounted inside an insulated box, if not already mounted separately from other equipment, close to the chosen earth termination in order to achieve a short, straight connection.

LPUs that are mounted in an enclosure supplied with an ac electrical power supply that utilise Din rail mounted earth bars shall have either:

- i. The earth bars insulated by means of proprietary stand-offs or.
- ii. The Din rail insulated in an approved manner from the electrical power earth or any earthed conducting surface.

The route for the earth conductor shall be as far away as possible from the vicinity of the signal cables.

The earth conductor shall be copper, no greater than 16 sq. mm in section, it's route shall be as short and direct as possible and, in any case, no longer than 10 metres.

Ideally the cable route should be straight, but any necessary bends shall have a long radius.

The earth termination and the method of connection shall be subject to the approval of the Engineer.

Earth Electrodes

The Contractor shall provide an earth electrode system in cases where the contract provides for the facility of lightning surge diversion equipment. The system shall be cabled to the main protective conductor system at the common point of connection of the distribution system that it serves.

Earth electrode systems shall be provided where specified in the particular Specification.

Where the provision of lightning protection is specified, the Contractor shall provide an earth electrode system in accordance with the relevant code of practice.

Earth Electrode Installation

Earth electrode installation shall connect earthing conductors to the general mass of the earth. The installation shall comprise one or more earth rods, mesh or combination thereof to obtain the required earth electrode resistance.

Earth rods shall be of proprietary manufacture, 16 mm outer diameter, made up of sections of 1.2 meters long with internal screw and socket joints and fitted with hardened steel tip and driving cap. They shall be driven into the ground to a minimum of 2.4 meters.

A minimum of two earth rods or other electrode shall be provided for each main earthing system and the conductor brought back to the main earth bus bar for each.

Connections to the electrodes are to be readily accessible for periodic inspection and shall be protected against mechanical damage and corrosion. The actual connection to the rod shall be by means of a purpose made nonferrous clamp and shall be made below ground level in a concrete inspection pit having a removable cover.

When the installation is complete, soil resistivity or other tests shall be performed and witnessed by the Engineer, to ensure that the required earth loop impedance figure of less than 5 ohms is attained.

8. Testing

The Contractor shall allow for the following tests with regard to communications equipment:

- i. Factory testing of sub-assemblies.
- ii. Factory testing of complete units.
- iii. Factory simulated system tests to prove the performance of all elements of the integrated communications network.
- iv. Commissioning tests of all installed GSM or telephone equipment to record the characteristics for future maintenance of the network.

Test certificates shall be provided at each stage and for each complete unit and sub-system. The Contractor shall supply all test equipment and shall provide seven days' notice prior to testing to the Engineer.

9. PSTN Communications

General

All equipment for connection to the PSTN lines shall be offered:

- i. To comply in all respects to the National and Local regulations and approvals.
- ii. To comply with the most recent editions of appropriate CCITT Recommendations, National and International Standards Specifications and Recommendations.
- iii. Such that any line sending and receiving sensitivity controls shall be capable of alteration by removal of the unit by authorized maintenance personnel.
- iv. With evidence of prior use by major national telecommunications networks, together with type approval numbers and full details of CCITT Recommendations, National and International Standards Specifications and Recommendations met.

Modems

The Contractor shall supply and install all modems and interconnecting wiring to the SCADA system and telephone equipment as appropriate.

PLC equipment modems shall form part of the PLC unit and shall be compatible with the associated 'line connection' modules.

All modems shall be approved by the national and local service provider and shall comply with V21, V23, V26, and V29 (III-1) as appropriate.

On Site Communications Cables

On-site communications networks shall be by Belden type 9463 cable or similar approved.

10. GSM Modem

The modem GSM of the PLC and Data Logger is also an essential element because it assures the link with the control centre and the distant users. It shall therefore be of a high reliability and have a guarantee of sustainability.

The modem GSM shall be integrated into the PLC or Data Logger. It cannot involve an office automation modem or an external modem of the business, the characteristics of which are not adapted to remote processing applications.

The modem GSM shall be used for GPRS communication.

309. TESTING

The Contractor shall provide for system testing as detailed. The tests shall conform to BS 5887 (code of practice for testing of computer based systems) and BS 6238 (code of practice for performance monitoring of computer based systems).

The Engineer shall approve all acceptance procedures for inclusion within the system specification.

1. Factory Acceptance Test

General

The Tenderer shall provide for full Factory Acceptance Test of the fully configured system, to include:

- i. The complete system network.
Support for all PLCs with all points over an integrated network, simulated to include all types of communications units and interfaces.
- ii. Mimic display pages on the system. A detailed list of Mimic display pages will be submitted to the engineer for approval.
- iii. Test 1 - Simultaneous occurrence of:
 - The control centre polling outstations in normal (i.e. daytime) operational mode receiving 50% of data from each PLC with 10% of points in alarm conditions.
 - Operator workstations performing:
 - Simultaneous access.
 - Access staggered by 2 seconds.
- iv. Test 2:
 - As test 1.
 - Performing daily system archive.
- v. Test 3:
 - As test 1.
 - Performing archive data recovery.
 - Full daily archive recovery.
 - Four data points for one week (15 minute intervals).
- vi. Test 4:

- As test 1.
- Performing screen dump.
- Printing daily report.

The simulation package shall use the SCADA system to demonstrate proper performance under full utilisation conditions.

The Contractor shall record the following:

- i. DISPLAY RESPONSE: This shall be no greater than as specified.
- ii. PERCENTAGE CPU UTILISATION.
- iii. SCAN TIME: This shall be no greater than 1 minute for full system scanning.
- iv. TIME TO CLEAR BACKLOG: The Contractor shall also record any adverse conditions that become apparent.

The Contractor shall substantiate the validity of the simulation to the Engineer and shall confirm, at the time of Tender, by what means such simulation will be carried out.

- i. The PLC to demonstrate:
All control and failure recovery sequences, simulating all digital and analog inputs and outputs on each system.
- ii. The communications system to demonstrate:
Full simulation utilising all interface nodes, with PLCs connected, in order to prove the performance over the network. Communications failures shall be simulated in order to prove the automatic re-routing of communications to SCADA system.

Factory Acceptance Test - Witnessing

The Factory Acceptance Test shall be conducted in the presence of witnesses, who shall be nominated, in writing, by the Employer and the Contractor respectively. The witnesses shall be empowered to act during the Factory Acceptance Test, on behalf of the parties they represent, to judge the success or failure of a particular test. Either party as necessary, in writing may appoint nominated Deputies.

The Contractor shall provide evidence that the tests (FAT/SAT) have been successfully performed prior to the witnessing by the Engineer.

Factory Acceptance Test - Procedures

The testing procedures shall be designed such that each separate testable entity (e.g. hardware configuration, picture building) consists of a well-defined series of tests.

Each test shall be documented to include:

- i. The purpose of the test.
- ii. Any pre-requisites required allowing the test to be completed successfully.
- iii. Any hardware required allowing the test to be performed successfully.
- iv. A detailed schedule of activities to be performed within the test.

Factory Acceptance Test - Record

A log shall be maintained during the Factory Acceptance Test. This log shall record for each

test performed:

- i. The test results.
- ii. Any faults which occur.
- iii. Any remedial action taken.
- iv. Re-test results.
- v. Decisions taken by the witnesses which may affect the test results.

The witnesses of both parties shall initial all entries within the log.

Copies of the log shall be provided to the Employer on completion of the Factory Acceptance Test.

Failure and Re-test

The success or failure shall be determined as follows:

- i. If the system performs as laid down in the Functional Design Specification the test shall be deemed successful.
- ii. The tests shall not be failed due to external conditions, e.g. power fail, provided the system fulfils the resilience criteria detailed within this tender document and any subsequent project specification.
- iii. The tests shall not be failed through incorrect operation provided the fault can be corrected by normal operating procedures and provided the test performed satisfactorily in all other aspects (e.g. printer ribbon failure).

Any test that is deemed unsuccessful may be retried following any remedial action that may be necessary.

If the system should fail any test and it is apparent that the fault may have affected the result of tests previously regarded as successful any or all of the tests affected may be re-tested.

To allow all participants to fully understand all aspects of the Factory Acceptance Test, the Factory Acceptance Test Specification as agreed between all parties shall be issued with the Contractor's Project Specification (CPS).

System Management

The Factory Acceptance Test shall include, but not be limited to, the following as defined within Contractor's Project Specification.

- i. Hardware
The hardware configuration being tested shall be fully detailed and cross-referenced against the Tender Return Document.
- ii. System Start-up and Shut-down Procedures
These tests shall exercise the system start-up and shut-down commands including:
 - System start-up commands.
 - Operator log-in and log-out commands.
 - Password verification.
 - Any special function command keys.

- Orderly system shut-down.

iii. System Back-up and Recovery

These tests shall exercise the system back-up and recovery procedures, including:

- System back-up to archive media.
- System re-build from system archive media.
- Synchronisation of the Master Station and outstations.

Scada Data Base Configuration

These tests shall exercise the database commands including:

- i. Password and level of access maintenance.
- ii. The creation and amendment of PLCs.
- iii. The maintenance of PLC communications parameters, e.g. telephone numbers, radio characteristics, change of media, scanning intervals, on/off telemetry scan.
- iv. Regions of interest.
- v. Creation and amendment of SCADA points:
 - Name.
 - Type, e.g. status, analog, derived.
 - Alarm limits.
 - Historic data recording and characteristics.
 - Re-transmission of value to associated points.
 - Scaling factors.
 - Calculation formulae maintenance.
 - Set output control parameters for digital, analog and derived controls.

Picture Configuration

The tests shall exercise the picture configuration commands available to the privileged operators, including:

- i. The creation of picture pages, to include foreground/dynamic and background/static picture elements.
- ii. The modification of picture pages, to include foreground/dynamic and background/static picture elements.
- iii. The deletion, copying and renaming of pictures.
- iv. Any function control key usage.
- v. Examples of all picture types, e.g.:
 - Static information pages (e.g. indices).
 - Mimic pictures for information display and control monitoring.
 - Alarm list pages.
 - Statistical pictures (e.g. trends, histograms).
 - Help/text pages.
- vi. The display and printing of pictures.

Data Collection

These tests shall exercise the data collection commands available to the privileged operators, including:

- i. The collection of digital, analog and derived parameters.
- ii. The collection of all data from outstations at frequencies defined by the privileged operator.
- iii. The manual entry of data.
- iv. The inhibition of data collection from a PLC.
- v. The inhibition of data collection from an individual point.

- vi. The editing of stored data (subject to correct level of access).

Supervisory Control

These tests shall exercise the supervisory control commands, including:

- i. The creation and downline loading of control sequences.
- ii. Digital, e.g. open/close, and analog, e.g. set point, controls of individual control points.
- iii. Revertive checks to ensure the correct control point is addressed.

Alarm/Event Handling

These tests shall exercise the alarm and event reporting procedures, including:

- i. Digital and Analog alarms:
 - Reported on the alarm/event printer.
 - Logged to disc.
 - Reported to the appropriate operator consoles.
- ii. Events, e.g. issue remedial control command:
 - Are only issued from appropriate operator consoles.
 - Logged to the alarm/event printer.
 - Logged to disc.
 - Are subject to correct level of access and regions of interest.
- iii. Alarm acceptance/acknowledgement procedures.
- iv. Alarm list interrogation procedures.
- v. Alarm list printing.
- vi. Alarm inhibit for an individual point.

Data Logging

These tests shall exercise the data logging and archiving procedures including:

- i. Tests to ensure all data/alarms collected are logged to the on-line archive storage.
- ii. Tests to ensure data can be archived to and recalled from long term archive media.

PLC Programming

These tests shall exercise the PLC sequence programming procedures, including:

- i. Sequence program editing, compilation and loading.
- ii. The ability to load new sequences on demand by a privileged operator.

Management Information System Development

These tests shall demonstrate the use of the enquiry package and the applications programs development tool kit, including:

- i. The editing and compilation of programs.
- ii. The abstracting of data from the SCADA database.
- iii. The automatic scheduling of programs as a result of time of day queues and as a result of a SCADA event/alarm.

2. Site Acceptance Test

The Contractor shall provide for full site acceptance tests for each item of plant to be provided under the Contract. This shall include the interface to the marshalling unit, the communication system, the earthing system and full functionality as demonstrated at the Factory Acceptance Test.

3. Systems Acceptance Test

The Contractor shall provide for full system test on completion to include tests as stated above.

All special test equipment relevant to the Contractor supplied equipment shall become the property of the Employer on completion.

310. TRAINING

The Contractor shall at time of tender state any minimum levels of training/experience required for participants, prior to attending the appropriate course.

The Contractor shall provide training for the Purchaser's staff as detailed. The Tenderer may offer training courses structured to meet his technical offering. These courses shall be subject to the approval of the Engineer and shall be detailed at the time of Tender.

In general training courses shall be provided at Purchaser's offices as detailed within the particular specification. However some courses may be held at the manufacturer's works as agreed by the Purchaser.

The Contractor shall provide all course materials and equipment needed.

The training shall be organised such that the Purchaser shall be able to operate and maintain the SCADA scheme following completion of all training courses.

1. System Operators

The Contractor must provide for a minimum number of participants of six (6) operators participating in each course.

This purpose-designed course is to be held at the Works Control Centre. Training must be provided in advance of commissioning to enable the Purchaser's user staff to participate in the full process commissioning of the system and safely operate the plant and maintain the SCADA system.

System take-over shall not take place until satisfactory training has been provided.

This course shall be designed to familiarise the participants with the general running of the standard operating system and the SCADA package to include but not limited to:

- i. Loading and starting up the Operating System.
- ii. System Operators interface.
- iii. Operator control of program/task execution.
- iv. Operator control of disc files.
- v. File transfer tasks - archiving, retrieval.
- vi. Operator response to system failure, on-line/off-line diagnostics, transfer of control between the computers synchronization of the system database.

- vii. SCADA system interrogation facilities - alarm lists, log printouts select mimic and trend displays etc.
- viii. Alarm acknowledge accept/delete.
- ix. Control actions, e.g. start pump, close valve.
- x. All functions associated with each access level of the SCADA system.

2. System Supervisor Personnel

The Contractor shall provide a five-day course for a minimum number of three (3) participants.

To be held at the Works Control Centre prior to the systems hand-over and shall consist of all of the above tasks plus:

- i. Basic systems design overview.
- ii. The use of computers to perform diagnostics and to tune other parts of the system.
- iii. Changing passwords and access control.
- iv. Sequence verification.
- v. Preventative maintenance.

3. Systems Developers/Programmers/Engineers

The Contractor shall provide a five-day course for a minimum number of three (3) participants.

This course shall be designed to cover all configuration and advanced facilities of the SCADA package. To include, but not be limited to:

- i. The system database structure.
- ii. System database building/configuration.
- iii. Mimic building.
- iv. Applications program interface to the system database.
- v. Management information system interface.
- vi. Downtime loading of control programs/sequences to PLCs.
- vii. Advanced operating features.

4. Site Training

The Contractor shall liaise with the Engineer and the Purchaser on site as new areas of plant are to be changed over to the new system, to establish the following:

- i. What training is required for operating and maintenance staff?
- ii. Who is to be trained?
- iii. Who will provide the training and when?

The Contractor shall supply O & M documentation prior to training. A section of the plant shall not be handed to the Purchaser for operation until training on the control systems has been completed. Should defects occur prior to Take-over of the whole scheme the Contractor shall be responsible for rectifying the fault prior to any other phased hand-over of the scheme.

This training course/workshop shall be designed as a "reference" course rather than a formal educational course, i.e. the Contractor's personnel shall be present to assist the Purchaser's personnel, as necessary, with any technical difficulties.

311. OPERATION & MAINTENANCE DOCUMENTATION

1. General

This contract shall include full documentation for all equipment and software provided under this contract. The documentation shall be written in a clear and concise manner which is fully formatted and indexed to provide documentation that is easy to understand and friendly to use. It shall be capable of incorporating upgrades and amendments to information in an efficient and effective manner. Generally the documentation shall be compiled in A4 ring binders. Liaison will be required with the Engineer regarding the contents of the individual manuals.

All documentation shall also be provided on disk in the Employer standard format current at the letting of the contract. The Employer shall hold the copyright for these documents.

All drawings, unless within word-processing documents, shall also be provided in AutoCAD format on disk, or other media agreed with the Purchaser. All documentation shall conform to ISO 6592 Code of Practice for Documentation of Computer Based Systems. The Tenderer may offer manuals structured to meet his technical offering. These manuals shall be subject to the approval of the Engineer and shall be detailed at the time of Tender. The documentation shall be submitted to the Engineer for approval.

2. Full System Operating Procedures (6 No. Copies)

The Contractor shall provide full operating procedures detailing how to use the SCADA system, to include but not limited to:

- i. Loading and starting up the Operating System.
- ii. System Operators interface, including:
 - System mimic navigation.
 - SCADA system interrogation facilities - alarm lists, event log printouts and trend displays etc.
 - Alarm acknowledge accept/delete.
 - Control actions, e.g. start pump, close valve.
 - All functions associated with each access level of the SCADA system.
- iii. Operator control of program/task execution.
- iv. Operator control of disc files.
- v. File transfer tasks - archiving, retrieval.
- vi. Operator response to system failure, on-line/off-line diagnostics, transfer of control between the computers synchronization of the system database.

3. Full Software Documentation (6 No. Copies)

The complete software specification shall be provided and shall include the system design specification, flowcharts, logic diagrams, system software definitions, program index, system build definition, and system data for each system and module. The information shall not be disclosed to any third party without the author's consent.

4. Hardware Manuals (2 No. Copies)

The Contractor shall provide documentation for all equipment supplied within the Contract.

5. PLC Programming Documentation (1 No. Copy)

The Contractor shall provide a copy of all necessary PLC programming documentation as supplied by the PLC manufacturer.

312. QUALITY ASSURANCE

1. General

The SCADA Contractor shall be registered to ISO 9001.

2. Quality Plan

The Contractor shall provide a quality plan within 4 weeks of award of the contract.

3. Software Development

All software development shall be carried out under an EU-recognised or equivalent quality system compatible with ISO 9001 that is defined in the quality plan.

4. Product Audit

The Engineer shall have the right to audit the product at any time during the contract period.

5. Quality Records

The Contractor shall maintain quality records in line with the quality plan throughout the period of the contract. These will provide an audit trail for the design and implementation of the technical solutions adopted for the project.

6. Access For The Engineer's Representative

The Purchaser shall have the right to audit the project at any time during the contract period.

7. Sub-contractors

The Contractor shall be responsible for the quality of any sub-contracted work and the quality plan shall incorporate all the work undertaken by sub-Contractors.

The Tenderer shall nominate his sub-Contractors in his tender return. The Contractor shall be required to obtain the Engineers approval (which will not be unreasonably withheld) to change any nominated sub-Contractor.

8. Delivery and Installation

Scope

The Contractor shall be responsible for all costs involved with the delivery and installation of the equipment for the system.

Delivery

The Contractor shall provide all personnel and equipment necessary to unload the equipment and transport the equipment to its' final location.

Installation

The Contractor should be aware that there may be periods such as flood events or for operational reasons, that the Contractor will not be allowed to work on the system or some particular part of the system or PLC, for some specified period.

The Contractor shall make due allowances for this in his costing and programming of his installation and commissioning works.

9. System Recovery

The Contractor shall supply a full backup set of the supplied software, on suitable archival media (e.g., CD-ROM, magnetic tape, optical disk, etc.). The Contractor shall also himself keep a full backup of the supplied software for the life cycle of the supplied equipment.

10. Consumables

The Contractor shall supply all consumables for the SCADA equipment for the duration of the contract, including, but not limited to:

- i. Printer paper.
- ii. Ink cartridges.
- iii. Storage media.
- iv. Cleaning materials.

11. Spares and Test Equipment

The Contractor shall provide a list of recommended list of spares and test equipment required to the SCADA system.

To minimise the spares holding, the Contractor's design should consider the benefits of standardisation.

4. CONSTRUCTION

401. SURVEY AND SETTING OUT

It is the responsibility of the Contractor to verify the levels and dimensions of existing features in the field before he carries out the design work.

The Contractor shall also confirm the location of structures and pipe alignments to be selected such that proposed lengths of pipe are minimized.

The Contractor shall be responsible for all setting out of the works in accordance with the drawings and the Engineer's instructions. On completion of any setting out, he shall inform the Engineer who shall, if he considers it necessary, check all such setting out. No work shall commence until the Engineer has approved the setting out, but such approval shall not relieve the Contractor of any of his responsibilities or obligations under the Contract.

All elevations shall be determined using the same (single) established bench mark.

Where directed by the Engineer, the Contractor shall take such levels and dimensions as may be required prior to excavation, for the purpose of measurement. These levels and dimensions shall be agreed in writing before any surface is disturbed or covered up.

402. PLANNING THE WORKS

The Contractor's planning of the works shall consider the following:

- i. Minimizing interference with the relevant County's operations;
- ii. Procurement times;
- iii. Seasonal effects, especially related to work sites with low elevation and/or activities affected by rains;
- iv. Existing Transmission Pipelines operations and optimization of tie-in works;
- v. Co-ordination with other contracts if any;
- vi. Number and size of teams for different disciplines, and sequencing of activities;
- vii. Number and type of Contractor's plant, equipment and tools;
- viii. The logistics/ implications of re-using and/or re-locating pieces of existing equipment, and complying with requirements of these specifications;
- ix. Sequencing of activities to follow a logical plan. The Contractor shall not commence an activity and then leave indefinitely in state of partial completion. In particular, this applies to temporary disruption of existing operations, open excavations and demolition of existing structures.

In addition to the above Issues, the Contractor's planning must consider the Proof-of-Performance Tests on completion, prior to issue of the Taking Over Certificate. In this respect, the Contractor shall note that partial Taking Over is not allowed.

403. SHUT DOWN OF ACCESS ROADS

There are a number of types of roads that will be effected by the construction of the water transmission pipelines.

These are:

- i. Unpaved maintenance access tracks:
- ii. Unpaved local roads; and
- iii. Paved roads

Where the Contractor makes use of or disturbs the existing tracks and roads he shall maintain and repair them throughout the contract period and hand over in an as-new condition to the satisfaction of the Engineer in accordance with Specifications for reinstatement.

5. TESTS DURING TEST-RUNNING

501. TEST-RUNNING PLAN

At least one month prior to the proposed commencement date of test-running, the Contractor shall submit to the Engineer for consideration a Test-Running Plan in both hard-copy and digital "pdf" formats.

The Test-Running Plan shall set out in narrative and summary tabular forms, a list of the proposed Test-Running activities to be carried out, for each equipment item, together with proposed start and finish dates.

The format of the summary table portion of the Test-Running Plan shall be similar to Inspection and Testing Plans to be submitted by the Contractor in support of his Quality Plan.

Any interdependencies and specific sequencing issues concerning the test-running of equipment items shall be clearly detailed and shown on the summary table.

The need for any shutdowns or isolation requirements shall also be indicated.

As noted below, "dry" or off-line inspections and tests will be carried out as much as is practically possible. The Engineer shall review the Test-Running Plan and advise the Contractor of acceptance or otherwise. If the Plan is accepted by the Engineer, the Contractor shall make the necessary preparations to commence test-running activities as soon as practicable thereafter. If rejected by the Engineer, the Contractor shall attend to any deficiencies noted, revise the Plan and resubmit to the Engineer for approval. The Contractor shall not be entitled to claim additional time or costs as a result of having to revise his Test-Running Plan.

A copy of the Test-Running Plan, complete with check-lists indicating that all test-running activities have been completed, shall be submitted to the Engineer. When test-running activities have been completed, copies in both hard-copy and digital "pdf" formats should be forwarded to the Engineer.

Where necessary, test-running shall be undertaken in conjunction with the pipe / valve suppliers.

502. TEST-RUNNING

General

Test-Running of the Transmission Pipelines and Reservoirs comprises inspection and operational tests of all valves under actual operating conditions.

The Contractor shall provide suitably qualified and experienced personnel to supervise the operation of the valves up to the date of Taking Over, and attendance during daytime working hours when so required.

Testing

All equipment shall be tested after installation in accordance with the installed test requirements of the relevant standards.

Inspections and tests shall include all tests recommended in the manufacturer's installation instructions, tests required by any inspecting authority, the tests set out in the relevant standards, and the tests described in this Specification.

6. DOCUMENTATION

601. AS-BUILT DRAWINGS

Within four (4) weeks of the commencement of the Defects Liability Period, the Contractor shall deliver to the Engineer one complete set of Record (“as-built”) Drawings of all works constructed under the Contract, including all underground works such as pipes, services, cables and conduits.

The Engineer shall review and comment on the draft Record Drawings, and within a further four (4) weeks of receiving the comments, the Contractor shall produce a final set of drawings.

If, during the Defects Liability Period, the Contractor modifies any of the Works, the modifications shall be included as amendments to the As-Built Drawings and all other affected documentation.

The drawing scales shall be such as to clearly indicate all necessary detail, and shall be to the approval of the Engineer.

Prior to the issue of any Taking-Over Certificate, the Contractor shall submit to the Engineer’s Representative one full-size original copy, six printed copies of the relevant “as-built-drawings” and the corresponding computer files (AutoCAD, Excel, MS Word, etc.) on CD-ROM and any further Construction Documents specified in the Specifications. The works shall not be considered to be completed for the purposes of Taking-Over until such documents have been submitted to the Engineer’s Representative.

The compliance of this Clause by the Contractor is deemed to be covered in his rates as quoted in the Tender.

602. OPERATION AND MAINTENANCE MANUALS

The Contractor shall provide Operation and Maintenance (O&M) manuals covering the new plant installed under the Contract. The proposed sequence of submissions is as follows:

- i. Prepare draft Table of Contents (ToC), with a brief description of the contents of each section, and submit to the Engineer for comments;
- ii. Revise the draft TOC to reflect the Engineer's comments;
- iii. Prepare first draft and submit to the Engineer for comments;
- iv. Revise the first draft to reflect the Engineer's comments, prior to operator training;
- v. Conduct operator training using draft O&M manuals;
- vi. Revise draft O&M manuals based on feedback from training;
- vii. Submit to the Engineer for further comments;
- viii. Finalize O&M manual to reflect the Engineer's comments prior to commencement of the Defects Liability Period.

The O&M manuals shall include, but not be limited to, the following sections:

- i. List of suppliers/ manufacturers including contact details and key equipment provided by each supplier;
- ii. Register of all items of mechanical equipment, including model no., description, quantity, nameplate information including unique serial number, etc.
- iii. Manufacturer's specifications, data sheets, performance charts, dimensional drawings, assembly / installation drawings, bills of materials, packing, storage, installation, maintenance and trouble- shooting instructions. Information shall be specific rather than generic in nature and the model number / size / capacity of each item installed shall be clearly identified;
- iv. Copies of Manufacturer's warranties;
- v. Copies of certificates of tests performed during manufacture and during performance testing on site;
- vi. Spare parts lists for each piece of equipment, with manufacturers' part number, name and recommended replacement period;
- vii. Inspection and preventative maintenance schedules for various periods e.g. daily, weekly, monthly, quarterly, six monthly, annually etc. Each inspection and maintenance shall be described in detail with reference to manufacturer's information where applicable;
- viii. Issues of safety relating to the entering valve pits and operation of the valves, etc.;

Template O&M forms including, but not limited to maintenance, repairs, problems / malfunctions, breakdowns, job sheets, order forms, operational forms and meter readings, etc.

7. INSPECTIONS DURING DEFECTS LIABILITY PERIOD

701. INSPECTIONS OF THE PIPELINE AND RESERVOIRS

The Engineer shall carry out inspections of the pipeline, pipeline structures and reservoirs at regular intervals during the Defects Liability Period. The Engineer will give the Contractor due notice of his intention to carry out such inspections, and the Contractor shall arrange for an authorised representative to be present.

The Contractor shall render all necessary assistance during the inspections.

The Engineer shall prepare a report based on the inspections, and shall instruct the Contractor of the necessary works or repairs to be made, and the deadline for such works to be carried out.

No payment shall be made for works or repairs that are necessary as a result of defects in construction, installation, materials or equipment. No payment will be made for reinstatement works arising due to settlement, erosion damage due to inadequate cutoff drainage, etc. The Engineer shall determine if and when payment is necessary and the unit rates that shall be applied.

702. EXTENDED TEST RUNNING OF THE PIPELINES AND RESERVOIRS

The Contractor to test-run the newly constructed facilities for a period of 12 weeks upon completion of the Works after Taking Over and during the Defects Liability Period. Test running to be carried out in close liaison with the Employer's Staff. The Contractor to allow for 'on job' training of Operation and Maintenance Staff, Tools, etc. and ensure that the operations are carried out full time on a 24-hour basis.

703. TAKING OVER OF COMPLETED PIPELINES AND RESERVOIRS

The Taking Over of completed pipelines and reservoirs will be done after Testing and Test-Running of the complete facilities. No Partial Taking Over will be done.

In case of delay in completion of the Mwache Treatment Works or any other works associated with supply of water to the new pipelines, the Employer will issue appropriate instructions to the Contractor for the Test-Running and Taking Over of the Pipelines and Reservoirs.

8. RESIDENT ENGINEER'S FACILITIES

801. SITE OFFICE

The Administration Building to be constructed at the Dongo Kundu Reservoir Site will be used as the Site Office for the Resident Engineer's exclusive use, for the duration of the Construction Period and the Defects Liability Period.

This Office will be handed over to the Employer at the end of the Defects Liability Period.

The New Office shall be constructed within the initial 16 weeks of the Contract Period. The Contractor shall however rent temporary Offices or construct Pre-fab Offices at an agreed location so that the office is provided within 2 weeks of commencement of the works and shall be positioned at a location to be approved by the Engineer and acceptable to the Employer.

The Office shall be constructed to National Building By-laws for permanent buildings approved by the Engineer and shall be constructed of strong, durable and weatherproof materials with walls, ceilings and floors adequately insulated against heat and cold.

The Office shall have a floor area of 220 square metres. The Office shall be provided with equipment and furniture detailed under the following Clauses. The Office shall have burglar proofing to all windows and external doors.

The Office shall be provided at all times with an adequate and safe electricity supply with lighting and a minimum of two 13 amp double-sockets in each room. The electrical cabling and switches will be installed using three compartment plastic / metal trunking. The Contractor shall provide generator backup ensuring a continuous supply of electricity. The generator shall be located away from the office to avoid nuisance from noise and/or diesel fumes. The generator shall be sufficiently sized to allow simultaneous use of all appliances.

The Office shall be provided with a graded, free-draining and covered parking area with space for at least three vehicles. Rolled gravel pedestrian access shall be provided between the Office and parking area which shall be maintained in a clean and accessible condition at all times.

The Office shall be provided with a water supply, and the kitchenette, the WC and wash-hand basin shall have a continuous supply of running water.

The office shall have telephone and 24 hour Internet connections with hard wired networking between all work stations.

The Contractor shall be responsible for maintaining the Resident Engineer's Site Office throughout the contract period and Defects Liability Period. This shall include, but not be limited to:

- i) Payment for all services including Water, Electricity, Sewerage, Telephone and Internet;
- ii) Guarding of the premises (day and night security);
- iii) Maintaining insurance against theft of equipment and other materials from the offices;
- iv) Provide stationery and other office consumables (Clause 703);
- v) Service, maintain / repair office equipment and appliances;
- vi) Provide clean towels in washroom and kitchen, soaps and cleaning agents, and toilet paper for the WC;
- vii) Refreshments

802. OFFICE FURNITURE AND EQUIPMENT

The office / kitchenette shall be suitably furnished with the following as minimum requirements (all shall revert to the Employer at the end of Project):

Furniture & Equipment	Quantity
Writing Desk with 3 lockable drawers	4 Nr
Writing Desk without Locks	1 Nr
High Back Chairs with arm rests	5 Nr
Wooden Conference Table, 3.0m x 1.2m	1 Nr
Wooden Table, 2.4m x 1.2m	1 Nr
Office chairs without arm rests	12 Nr
Visitors Chairs without arm rests	5Nr
Lockable Steel Cupboard (Size 1m x 1.8m x 0.5m deep)	1 Nr
Office paper punch	2 Nr
Pin board 2.4m x 1.2m	4Nr
Whiteboard, 1.2m x 1.2m	1 Nr
Office Tray (3 tier)	4 Nr
Office Stapling Machines	3 Nr
Heavy Duty Stapler	1 Nr
Wooden Filing Cabinets with sliding doors	4 Nr
'Casio' or similar small portable scientific electronic calculator	2 Nr
'Casio' or similar small portable electronic calculator	2 Nr
First Aid kit (for 10 persons) in Metal Box	2 Nr
Potable Fire Extinguisher (5 litres)	2 Nr
Small office scissors	2 Nr
Wastepaper baskets	4 Nr
Electric kettle (capacity 1.8 litres)	1 Nr
Coffee/Tea making facility including crockery for all supervisory staff 6 Nr. and 12 additional guests	1 Nr
Pedestal electric fan, size 400mm	1 Nr
'Sanyo' or equivalent approved Refrigerator (0.3 cu.m. capacity)	1 Nr
Wooden book shelves with lockable glass frontage 2.0m x 1.5m	3 Nr
Desktop Computers (detailed Specifications to be issued by the Resident Engineer prior to procurement)	5Nr
Laptop Computers (detailed Specifications to be issued by the Resident Engineer prior to procurement)	3Nr
Stand-alone ACAD 3D 2022 Civil software including annual maintenance and service fee	3Nr
Printer / Photocopier / Scanning Machine – Nashuatec Model MPC 205/AO 20 Pages per minute, B/W and Colour, A3/A4 Size Paper or approved equivalent	1 Nr
Stand-alone A4 Laser Printer HP or approved equivalent	1Nr
Petty Cash Box with security lock	1 Nr
Wall Clock	2 Nr
Ibico' or approved equivalent binding machine suitable to bind upto 40mm spirals	1 Nr
Flashlights (battery powered)	2 Nr
Smart Phones (detailed Specifications to be issued by the Resident Engineer prior to procurement)	5Nr

803. OFFICE SUPPLIES

Stationery required **per month** as follows (Stationery to be approved every month by the Resident Engineer before ordering):

Stationery	Quantity
Photocopy paper A4	4 Reams
A3 paper	2 Ream
Biro pens blue/black	½ Doz.
Clutch Pencils	½ Doz.
Box files	6 Nr
Spring Files	6 Nr
Document Wallets	6 Nr
Spirals (various sizes of Reports)	2 Doz.
Embossed (hardback cover)	2 Doz.
Perspex covers	2 Doz.
Cellotape (medium)	1 Nr
Masking tape (medium)	1 Nr
Staples	2 Pac.
Paper clips (various sizes)	2 Pac.
Pencil leads (0.5/0.7)	2 Sets
C-DR (Pack of 12)	1 Pac.
CD-RW (Pack of 12)	1 Pac.
Highlighters (set of all colours)	2 Sets
A6 hardcover notebooks	2 Nr
Soft Pencil Erasers (Staedtler or equivalent)	3 Nr
Envelopes (all sizes)	3 Doz.
Batteries for flashlights	3 Sets
Black ink cartridge/ toner for the A4/A3 printer	1 Set
Colour cartridges/toner for the A4/A3 printer	1 Set

In addition, the Contractor to supply clean towels every day, soap, lavatory paper, disinfectant and cleaning materials, coffee/tea, milk, sugar, drinking water, etc. is to be provided and maintained throughout the Contract Period, adequate for 6 Supervision Staff and 12 additional guests. The List of Provisions and Consumables to be given by the Resident Engineer every month.

The cost of all the above services shall be included by the Contractor under the relevant item in Bill No. 1 – Preliminaries and General for Maintenance and Attendance for Resident Engineer's Office.

804. SURVEY/ FIELD EQUIPMENT

Listed below are the principal items of survey equipment to be made available for exclusive use by the Resident Engineer during the whole duration of Project Implementation. All equipment shall be as new and with all necessary carrying containers, manuals (in English), insurances, etc. The Equipment to revert to Contractor at completion of all Works.

Equipment	Quantity
Total Station including tripods, complete with reflectors, poles, brackets and carrying case (Wild or similar)	2 Nr
Automatic Level (Wild or Similar) with legs and metric staff, complete with carrying case	2 Nr
Metric extending levelling staffs with vertical bubble	2 Nr
30m (enamelled or otherwise protected) steel bands	2 Nr
3 metre ranging rods	15 Nr
Survey umbrellas with stand	4 Nr
Work boots	4 sets
Rain Gear (trousers and jacket type, complete with rain hat)	4 sets
Hard hats	4 sets
5 metre retractable pocket steel tapes	4 Nr
30 metre metal tapes	2Nr
100 metre metal tapes	2Nr
Builders spirit levels 1000mm long	2 Nr
Hammers 3 kg each	2 Nr

The cost for provision of the above for use of the Resident Engineer is covered under the relevant item in Bill No. 1 (Preliminaries and General Items).

The Contractor shall also supply pegs, crayons, spray paint, nails and all other items required for setting out and measuring the work.

The Contractor shall provide the services of Chainmen and Surveyors as provided for under the relevant item in Bill No. 1 (Preliminary and General Items) for the sole use of the Resident Engineer for the whole period of the Contract.

Maintenance of Survey/ Field Equipment

The Contractor shall be responsible for maintaining the survey and field equipment throughout the Contract Period, including replacement of items damaged during the normal course of the Works.

The Contractor shall provide all such labour and assistance as may be required by the Resident Engineer for checking the Contractor's setting out and/or survey.

The Contractor shall make available such labour, materials, equipment and consumables as the Resident Engineer may require from time to time, for inspections and tests in connection with the Works.

805. ACCOMMODATION

The Contractor to make provision for accommodation for the Resident Engineer (RE), 2Nr. Assistant Resident Engineers (AREs), and 2Nr. Inspector of Works (IoW). The furnished rented houses shall be to the approval of the Resident Engineer and shall comply with all his requirements. All costs in connection with the rental of house, supply, consumption and maintenance of water supply, electrical power, house help, etc., shall be borne by the Contractor. Provisions of full time security guards shall be made for CRE's, and AREs' houses for day and night security. The provision of this is made under the relevant item in Bill No. 1 – Preliminaries & General.

806. SECRETARIES, OFFICE ASSISTANTS, ACAD TECHNICIANS AND OTHER STAFF

The Contractor shall provide 1Nr. Secretary for the exclusive use of the Resident Engineer for the duration of the Contract. The secretary shall be English speaking, with a minimum 5 years' experience in secretarial / office administration work. The secretary shall be conversant with standard office computer hardware and software (MS-Word, Excel, PowerPoint, etc.).

1Nr. Office Assistant (messenger / tea boy / office cleaner) shall also be provided by the Contractor exclusively for the Resident Engineer's Office.

ACAD Technicians with Civil Engineering Diploma from a recognized College and minimum 3years experience in a Design Office shall also be provided exclusively for the Resident Engineer's Office.

Other Staff to be provided for the CRE's Office include:

- Sociologists – Degree in Sociology / Community Development
- ESHS Officer – First Degree in a relevant field and a Course in Occupational Health and Safety

All Staff for the CRE's Office will be fluent in English and will be interviewed and approved by the CRE prior to deployment on the Works. The Staff, once approved, will be employed and paid by the Contractor but will report directly and exclusively to the RE for the duration of the Contract.

807. VEHICLES

The Contractor shall service and maintain the vehicles to be used for supervision of the Contract by the Resident Engineer and his staff.

The Contractor shall ensure that all vehicles are licensed, comprehensively insured at all times, serviced and maintained in good condition to the satisfaction of the Resident Engineer, so that the Resident Engineer shall at all times have the vehicles available for use in good serviceable condition. In the event of the vehicles being unserviceable for whatsoever reason, the Contractor shall provide alternative vehicles at his own cost of the same model in compliance with the provisions of this clause. The cost for such replacement vehicle to be covered by Contractor's rates.

Payments for maintenance shall include for provision of fuels, lubricants and tyres, all regular maintenance, minor and major repairs, including those occasioned by accidental damage from whatever cause arising, and everything else necessary to satisfy fully the requirements of this Clause.

The makes, models and colours of the vehicles shall be approved by the Resident Engineer prior to ordering.

The vehicles will revert back to the Employer at the end of the Contract. Prior to handing over the vehicles to the Employer, the Contractor shall get the following done:

- Inspection by the Authorized Dealer. The Dealer shall recommend to the Engineer's Authorized Representative what repairs, in addition to the ordinary service, are required to be carried out on the vehicle. The Contractor shall then ensure the necessary service/repairs are done. A Certificate of Road Worthiness and Satisfactory Mechanical Condition to be obtained from the Dealer.
- Inspection by the Government Inspection Unit, if applicable
- Inspection and Valuation by the Automobile Association (AA) of Kenya

The Contractor shall hand over the respective Inspection / Valuation Reports to the Employer together with the vehicles.

The costs for Inspection and Valuation Reports are covered in the relevant item in Bill No. 1 – Preliminaries and General.

808. DRIVERS

The Contractor shall provide licensed drivers for the exclusive use of the Resident Engineer or his authorized representative. The drivers shall be available at all times during normal working hours and when specifically required by the Resident Engineer or his authorized representative, outside these hours.

The drivers shall have a minimum 10 years of clean driving record and a Certificate of Good Conduct from the Kenya Police. The drivers are to be employed and paid by the Contractor (including all overtime, NSSF, NHIF, etc.) but will report directly to the Resident Engineer for day to day instructions. The Resident Engineer will interview, test and approve the drivers prior to their deployment on the Works.

Each driver shall be provided with uniform as follows, as a minimum, to be replenished/replaced as and when necessary, as directed by the Resident Engineer. The cost of uniform is deemed to be covered by the Contractor's monthly rate for the drivers.

- 2 Nr good quality Trousers - Navy Blue
- 3 Nr Shirts - Sky Blue
- 2 Nr woollen Sweaters - Navy Blue
- 1 Nr pair Hard Toe Shoes - Black
- 3 Nr Pairs of Socks - Black

809. OFFICE FOR CONTRACTOR

The Contractor shall have an office on the Site to be approved by the Engineer and which shall be open and attended to at all hours during which work is in progress.

Notwithstanding anything contained in Clause 1.3 "Communications" of the General Conditions of Contract, any notice to be given to or served upon the Contractor shall be deemed and taken to be efficiently given or served by the delivery thereof at such office on the site.

SECTION 2

STANDARD REFERENCE NUMBERS

1. Introduction

The Engineer has agreed to use a method of modifying the text of engineering specifications by referring to a Standard Specification Reference Number (SRN) instead of a National Standard and then providing a tabulated comparison between British and German Standards, cross-referenced further where appropriate to an International Standard (ISO), an International Electro-technical Standard (IEC), to an American Waterworks Standard (AWWA) or other appropriate National Standards.

2. General Clause on Standard Specification

A general introductory clause to be inserted into general specification documents has been prepared. It is quoted below to assist in the preparation of Future Specification Volumes.

Standards

The Contractor shall observe these Specifications and shall carry out all work in a skilled and workmanlike manner in keeping with modern methods of mechanical and construction engineering.

In addition, the Contractor shall conform with all conditions currently in force with regard to the execution of construction work and shall follow all instructions issued by the competent Authorities, the Employer and the Engineer.

Where Standard Specifications are referred to in the Text of the Specifications this is done by reference to a Standard Specification Reference Number (SRN). A table of comparison is annexed to this Specification where the SRN is cross-referenced to Standard Specifications issued by the International Standards Organization (ISO) and to National Standard Specification that will be accepted in their English version by the Engineer as providing for the quality of workmanship etc. required.

The Tenderer shall at his discretion base his Tender on one or other of the National Standard Specifications indicated in that table save that where a relevant Standard Specification issued by the ISO exists at the date of Tender, such an International Standard should as a minimum be complied with. As the National Standards referred to in the table of comparison may expand on or strengthen further the requirements of ISO, Tenderers choosing not to comply with one of the National Standards indicated may either indicate an alternative National Standard with which they shall comply or provide with their Tender a full and detailed description of the Standards they propose to attain.

Where Tenderer offers a particular item to a National Standard not specified in the table of comparison, he shall comply with the requirements of the Instructions to Tenderers in this respect and shall enclose a copy in English of the alternative National Standard offered with his Tender. Alternative National Standards or Tender's own detailed description of the Standards they propose shall be subject to the approval of the Engineer.

3. List of National Specification Cross Referenced

The list has been sub-divided into sections as follows: -

<u>SRN No.</u>	<u>Specification</u>
001-099	Electrical and Mechanical
100-199	Concrete
200-299	Metallic Pipes and Fittings
300-399	Plastic Pipes and Fittings
400-499	Other Pipes and Fittings
500-599	Valve, Meters, Hydrants and Other Specials
600-649	Testing Methods and Equipment
650-699	Site Work Codes of Practice
700-749	Drawing Practice, Standard Symbols, etc.
750-799	Glossary
800-899	Building Materials (exclu. In-situ Concrete)
900-999	Miscellaneous

3.1 CONCRETE

SRN	SUBJECT	DIN	PART	BSS	PART	OTHER	REMARKS
100	METHOD FOR SPECIFYING CONCRETE	1045	TBL. 1	5328	TBL. 3	KS 02-594	
101	STANDARD OF MATERIAL & WORK - GENERAL	See	VOB	8110		VOB 2	
102	STANDARDS OF MATERIAL, WATER RETAINING STRUCTURES		SUB. NO.	8007			
103	ORDINARY PORTLAND CEMENT	1164	1	12		KS 02-1262 & KS 02-1263	
104	SULPHATE RESISTANT CEMENT	1164	1;CL. 4	4027			
105	MORTAR CUBES - COMPRESSIVE STRENGTH	1164	1;CL. 4-4	12	METHOD 2 CL.7.3	ISO 3893	
106	CEMENT - TEST FOR SOUNDNESS		6, EN.112	12	CL.9		
107	SAMPLING AND TESTING OF AGGREGATES	4226	1-4	812	1, 2, 3	BS EN 1097-3 BS EN 932-1	BS 812 Part 1 Replaced by BS 882 Part 2 Replaced by BS EN 1097-3 Part 102 Replaced by BS EN 932-1 but remains current
107	SAMPLING AND TESTING OF AGGREGATES (CONT.)	1045		812	101-119		
108	FINE AGGREGATE FOR CONCRETE - GENERAL	4226	1-4	882	CL.4.1		
108	FINE AGGREGATE FOR CONCRETE - GENERAL (CONT.)	1045					
109	FINE AGGREGATE FOR CONCRETE - GRADING	4226	1-4	882	TBL.2		
110	COARSE AGGREGATES FOR CONCRETE - GENERAL	4226		882	CL.4.1		
110	COARSE AGGREGATES FOR CONCRETE - GENERAL (CONT.)	1045					
111	COARSE AGGREGATES FOR CONCRETE - GRADING	4226		882	TBL.2		
111	COARSE AGGREGATES FOR CONCRETE - GRADING (CONT.)	1045					
112	COARSE AGGREGATES FOR CONCRETE - SHRINKAGE & ABSORPTION	4226		812	2	ISO 6783 BS EN 1367	BS 812 Part 120 Replaced by BS EN 1367 but remains current
112	COARSE AGGREGATES FOR CONCRETE - SHRINKAGE & ABSORPTION (CONT.)	1045					
113	COARSE AGGREGATES FOR CONCRETE - FLAKINESS	4226		812	105.1		
113	COARSE AGGREGATES FOR CONCRETE - FLAKINESS (CONT.)	1045					
114	WATER FOR MAKING CONCRETE	4226		3148			
114	WATER FOR MAKING CONCRETE (CONT. 1)	4030					
114	WATER FOR MAKING CONCRETE (CONT. 2)						
115	CONCRETE MIX DESIGN - GENERAL			5328			
115	CONCRETE MIX DESIGN - GENERAL (CONT.)	1084	1				
116	TRIAL MIXES - CUBES	1048		1881	108		
117	SAMPLING & TESTING OF CONCRETE	1048		1881	5, 114, 121, 122	ISO 1920, 4012, 4108, 4013	
118	CONCRETE BATCH MIXER			1305			BS 1305 Obsolescent
119	CONCRETE BATCH TYPE MIXERS	459		3963			BS 3963 Obsolescent
120	STRUCTURAL USE OF R/C IN BUILDING	1045		8110	1		
121	CONCRETE TRUCK-MOUNTED MIXERS	1084	3	4251	Withdrawn		BS 4251 Withdrawn
122	BITUMEN RUBBER JOINT SEALING COMPOUND			2499	TYPE A1		
123	POLYSULPHIDE JOINT SEALING COMPOUND			4254			BS 4254 Obsolescent
124	WATERPROOF BUILDING PAPERS			1521	(CLASS B)		
125	IMPACT TESTING OF MILD STEEL	488	3	7613 7668	Grade ND1, CL.B		BS 4360 Withdrawn. Replaced by BS 7613, BS 7668, BS EN 10029 Parts 1 to 3 of BS EN 10113, BS EN 10155, BS EN 10210-1
126	STEEL R/F HOT-ROLLED STEEL BARS	488	1-3	4449			
127	STEEL R/F COLD TWISTED	488	1-3	4449			
128	STEEL R/F STEEL FABRIC	488	4-5	4483			
129	BAR REINFORCEMENT AND BENDING			4466			
130	SAND FOR INTERNAL PLASTERING	4226		1199			
131	PLYWOOD SHUTTERING	68791		6566	1-8		BS 6566 Withdrawn. Replaced by various BS EN standards on the same subject
131	PLYWOOD SHUTTERING (CONT.)	68792					
132	CONCRETE COMPACTION	4235	1,2				
133	CONCRETE - SITE QUALITY CONTROL	1084	1				
134	DESIGN OF CONCRETE MIXES	52171		See HMSO		HMSO RD NOTE 4	
135	SAND FOR MORTAR	4226		1200			
136	SAND FOR RENDERING	4226		1199			
137	HOT APPLIED JOINT SEALER			2499			
138	WATER STOPS AND WATER BARS	7865	1, 2	8007			

SRN	SUBJECT	DIN	PART	BSS	PART	OTHER	REMARKS
139	TESTING CONCRETE STATIC MODULES (COMPARISON ELASTICITY)			1881	121		
140	TESTING CONCRETE - WATER ABSORPTION			1881	122		
141	TESTING CON-SAMPLING, TESTING FRESH CONCRETE, ETC.	1048		1881	101-110 & 113	KS 02-595 : 1-8	
142	PRECAST CONCRETE COMPONENTS (COPING UNITS)			5642/2	2		
143	STRUCTURAL USE OF CONCRETE DESIGN & CONSTRUCTION			8110	1		
144	STRUCTURAL USE OF CONCRETE - SPECIAL CIRC.						
145	IN-SITU CONCRETE DIAPHRAGM WALLS	4126					
146	TEST SIEVES FOR AGGREGATES			410			
147	LIGHT WEIGHT AGGREGATES FOR CONCRETE	4226	2, 3	3797	2		BS 3797 Partly Replaced by BS EN 1744-1: 1998
148	SUPERSULPHATED CEMENT			4248 (4550)			BS 4248 Partly Replaced by Parts and Section of BS 4550
149	CONCRETE ADMIXTURES			5075			
150	GRADUATE MEASURING CYLINDER			604		ISO 4788	
151	COLD REDUCED STEEL WIRE FOR THE REINFORCEMENT OF CONCRETE			4482			
152	FUSION BONDED EPOXY COATED CARBON STEEL BARS FOR THE REINFORCEMENT OF CONCRETE			7295	1 & 2		Part 1: Coated bars Part 2: Coatings

3.2 METALLIC PIPES AND FITTINGS

SRN	SUBJECT	DIN	PART	BSS	PART	OTHER	REMARKS
200	GREYCAST IRON PRESSURE PIPES AND FITTINGS			1211		ISO 13; ISO 49	BS 1211 Obsolescent Partially replaced by BS 4772
200	GREY IRON PIPES AND FITTINGS (CONT)			4622		ISO 13	BS 4622 Obsolescent
201	CAST IRON FLANGED PIPES & FITTINGS			2035			BS 2035 Obsolescent Partially replaced by BS 4772
202	DUCTILE IRON PIPES & FITTINGS (WATER)					ISO 2531, EN 545 - 2010	
202	DUCTILE IRON PIPES & FITTINGS (SEWERAGE)					EN 598	
202	DUCTILE IRON PIPES & FITTINGS (GAS)					EN 969	
203	STEEL TUBES WITH PLAIN OR THREADED ENDS			1387		ISO 65	
203	STEEL TUBES WITH THREADED ENDS (CONT)	2440					
203	STEEL TUBES WITH THREADED ENDS (CONT)	2441					
203	STEEL TUBES WITH THREADED ENDS (CONT)	2442					
203	STEEL TUBES WITH THREADED ENDS-THREADS	76	2	21		ISO 7/1:1982; ISO 7/2:1982	
204	WROUGHT STEEL PIPE FITTINGS TO SSRN 203			1740	1	ISO 4145	
204	TH. STEEL PIPE FITTINGS TO SSRN 203	2980					
204	TH. STEEL PIPE FITTINGS TO SSRN 203-LONG THREAD	2981					
204	TH. STEEL PIPE FITTINGS TO SSRN 203-NIPPLES	2982					
204	TH. STEEL PIPE FITTINGS TO SSRN 203-BENDS	2983					
204	TH. STEEL PIPE FITTINGS TO SSRN 203-TEES ETC.	2987	1, 2				
204	W. STEEL PIPE FITT. TO SSRN 203-BUSHINGS	2990					
204	W. STEEL PIPE FITT. TO SSRN 203-PLUGS & CAPS	2991					
204	TH. STEEL PIPE FITTINGS TO SSRN 203-SOCKETS	2986				ISO 7-2:1982	
204	W. STEEL PIPE FITT. TO SSRN 203-RED'NG SOCKETS	2988					
205	COPPER TUBES FOR WATER					EN 1057, ISO 8493 (TESTS)	
205	COPPER TUBES FOR WATER (CONT)	1754	3				
205	COPPER TUBES FOR WATER (CONT)	1755	3				
206	COPPER TUBES - GENERAL PURPOSE			2871	2	ISO 196:1978	
206	COPPER TUBES - GENERAL PURPOSE (CONT)	1754	1,2				
206	COPPER TUBES - GENERAL PURPOSE (CONT)	1755	1,2				
207	FLANGES FOR FERROUS PIPES - STEEL BY PN	2500		4504	3-3.1	ISO 7005-1:1992	BS 4504 Part 3: Sections 3.2 (1989) Withdrawn. Replaced by BS EN 1092-2 (1997)
207	FLANGES FOR FERROUS PIPES - STEEL BY CLASS	2501	1	1560	3-3.1	ISO 7005:1988; ANSI B 16.5	
207	FLANGES FOR FERROUS PIPES - C.I. BY CLASS	2519	1	1560	3-3.2	ISO 7005-2	
207	FLANGES FOR FERROUS PIPES - C.I. BY PN				2	EN 1092, ISO 2531:1991; ISO 7005-2:1988	
207	FLANGES FOR FERROUS PIPES-SLIP ON FOR WELDING	2576					
207	FLANGES FOR FERROUS PIPES-WELDING NECK	2627-38					
207	FLANGES FOR FERROUS PIPES-SCREWED	2566					
207	FLANGES FOR FERROUS PIPES-LAPPED-PLAIN COLLAR	2655-56					
207	FLANGES FOR FERROUS PIPES-LOOSE-WELDING NECK	2673					
207	FLANGES FOR FERROUS PIPES-CONTACT SURFACE	2526					
207	FLANGES FOR FERROUS PIPES-BLANK	2527					

SRN	SUBJECT	DIN	PART	BSS	PART	OTHER	REMARKS
208	GASKET DIMENSIONS TO SSRN 207 (a) & (d)				1	EN 1514	
208	GASKET DIMENSIONS TO SSRN 207 (a) & (d) (CONT)				2	EN 1514	
208	GASKET DIMENSIONS TO SSRN 207 (a) & (d) (CONT)				3	EN 1514	
208	GASKET DIMENSIONS TO SSRN 207 (a) & (d) (CONT)				4	EN 1514	
208	GASKETS-FOR GROOVED FLANGES	2693					
208	GASKETS-GROOVED O-RINGS	2697					
209	C.I. PIPE FITTINGS, MALLEABLE, SCREWED					ISO 49:1994	
210	STEEL PIPES & FITTINGS - GENERAL			534			
210	STEEL PIPES - WATER-GENERAL	2460		534		EN 10224, AWWA C200-97, NFA 49-150	
210	STEEL PIPES & FITTINGS - DESIGN	2413	1, 2	8010 2.1		AWWA M11	
210	STEEL PIPES & FITTINGS - WELDING JOINTS	2559	1, 2, 3	8010 2.1		AWWA M11	
211	CEMENT MORTAR LINING - D.I. PIPES			EN 545		EN 545, AWWA C.104A, C602-95	
211	CEMENT MORTAR LINING - D.I. PIPES	2614					
211	CEMENT MORTAR LINING - D.I. PIPES (CONT)					DVGW W343 ISO 4179:1985, ISO 6600:1980,	
212	CEMENT MORTAR LINING - STEEL PIPES	2614		534		AWWA C 205, NFA 49-701DVGW-W343/W346	
212	CEMENT MORTAR LINING - STEEL PIPES (CONT)	2614				AWWA C 602-95 ISO / DIS 8324	
213	S. PIPES & TUBES-MATERIAL, PROP., TESTS	1629		3600		AWWA C200-97	
213	CARBON STEEL PIPES AND TUBES			3601		ISO 2604/2 /3 /6	
213	STEEL PIPES AND TUBES-SPECIAL REQUIREMENTS	1626					
213	STEEL PIPES AND TUBES-SEAMLESS	2448					
213	STEEL PIPES AND TUBES-WELDED	2458					
214	BITUMEN PROTECTION TO IRON AND STEEL - HOT			4147		(BS 4147 type I, grade 'd')	
214	BITUMEN PROTECTION TO IRON AND STEEL- COLD			3416		(BS 3416 type II)	
214	BITUMEN PROTECTION TO STEEL PIPES ETC.	30673	Type E4				
214	BITUMEN PROTECTION TO DUCTILE IRON PIPES	30674	4				
215	EXT. PROTECTION - IRON & STEEL-EPOXY C.			none		AWWA C210-97	
216	STEEL FITTINGS - REINFORCING			none		AWWA C208-59 AWWA M11	
216	STEEL FITTINGS - DIMENSIONS			534		AWWA C208-59 AWWA M11	
217	D.I. PIPES & FITT.-SCREWED GLAND JOINTS					See SSRN 219	
218	D.I. PIPES & FITT.-BOLTED GLAND JOINTS					See SSRN 219	
219	D.I. PIPES & FITT.-S & S JOINTS			8010	2-2.1		
219	D.I. PIPES & FITT.-S & S JOINTS (CONT)					EN 545	
219	D.I. PIPES & FITT.-S & S JOINTS (CONT)	28603					
219	PIPELINES ON LAND; DESIGN, CONSTRUCTION AND INSTALLATION: STEEL FOR OIL AND GAS			8010	2.8		
220	D.I. PIPES-ZINC COATING & PROT. SHEATHS	30674	3	none			
221	IRON AND STEEL PIPES-ENAMEL-HOT APPLIED			7873		AWWA C203-97	
221	STEEL FLANGED PIPES & FITTINGS- ENAMELLED	2873					
222	ELASTOMERIC JOINTS RINGS- REQUIREMENTS			2494			Partly replaced by BS 7874 and BS EN 681-1
222	ELASTOMERIC JOINTS RINGS- VULCANISED RUBBER				1	EN 681	
222	ELASTOMERIC JOINTS RINGS-DRAINS & SEWERS	4060					
223	PIPE THREADS-TUBES & FITT. (WATERTIGHT)	See ISO DIN		21		ISO 7/1:1982; ISO 7/2:1982	

SRN	SUBJECT	DIN	PART	BSS	PART	OTHER	REMARKS
224	CAST IRON S & S PIPES AND FITTINGS			78	2		BS 78 Withdrawn, Replaced by BS 4622 Part 2 Obsolescent, Partially replaced by BS 4772
225	STEEL PIPES-HOT DIP GALVANISING					EN 10240	
226	CARBON STEEL FITTINGS - BUTT-WELDING-GENERAL	2609		1965	1		BS 1965 Part 2 Withdrawn
226	STEEL FITTINGS - BUTT-WELDING-TEES	2615	1, 2				
226	STEEL FITTINGS - BUTT-WELDING-REDUCERS	2616	1, 2				
226	STEEL FITTINGS - BUTT-WELDING-CAPS	2617					
227	POLYTHENE SLEEVING FOR STEEL PIPES & FITTINGS	none		none		ISO 8180:1985	
227	POLYTHENE SLEEVING FOR D. I. PIPES	30674	5				
228	ST. PIPES-DIMENSION & MASSES-PRESS. PURPOSE	2413	1, 2	3600			
228	S. PIPES-DIMENSION & MASSES-PRESS. (CONT)	2460					
229	STAINLESS STEEL TUBES AND WIRES			1554			
229	STAINLESS STEEL TUBES AND WIRES (CONT)			4825	1	ISO 2037:1980	
229	STAINLESS STEEL TUBES AND WIRES (CONT)			6362		ISO 7598	
229	STAINLESS STEEL TUBES AND WIRES (CONT)	17457					
229	STAINLESS STEEL TUBES AND WIRES (CONT)	17440					
230	STEEL PIPES FOR WATER FLEXIBLE SOCKET & SPIGOT JOINTS	2460		CP2010-2		EN 10224, ISO 559	
230	STEEL PIPES FOR WATER FLEXIBLE SOCKET & SPIGOT JOINTS	2460		CP2010-2		EN 10224, AWWA C200-97	
231	FERROUS P. DEFINITION OF NOMINAL PRESSURE			none		ISO 7268:1983	
232	STEEL PIPELINES - TAPE COATING SYSTEMS	30672	1	none		AWWA C214-95	
233	BURSTING DISCS & DEVICES			2915		ISO 6718:1991	
234	STEEL PIPES FOR PETROLUUM AND GAS INDUSTRY	17172				EN 10208-2, API 5L	
235	FITTINGS TO STAINLESS STEEL TUBES			4825	2	ISO 2851:1973	
235	FITTINGS TO STAINLESS STEEL TUBES (CONT)			4825	3	ISO 2852:1974	
235	FITTINGS TO STAINLESS STEEL TUBES (CONT)			4825	4	ISO 2853:1976	
235	FITTINGS TO STAINLESS STEEL TUBES (CONT)			4825	5		
236	FITTINGS TO BRASS TUBES			2051	1		
237	RUBBER GASKET MATERIAL JOINTS FOR PIPELINES			2494		ISO 4633; ISO 6447; ISO 6448	
238	STORAGE OF VULCANISED RUBBER			none		ISO 2230:1973	
239	BITUMINOUS VARNISH TO DUCTILE IRON PIPES			none		ISO 8179-2:1995	
240	FOUNDING - SPHEROIDAL GRAPHITE CAST IRON					EN 1563	
240	FOUNDING - AUSTEMPERED DUCTILE IRON CASTINGS					EN 1564	
241	FUSION BONDED EPOXY COATINGS FOR STEEL PIPES	30671		none		EN 10309, AWWA C213, NFA 49-706	
241	FUSION BONDED EPOXY LININGS FOR STEEL PIPES					AWWA C213	
242	FLEXIBLE BOLTED SLEEVE COUPLINGS			534		AWWA C219	
243	FLEXIBLE GROOVED AND SHOULDERED COUPLINGS					AWWA C606	
244	SPHERICAL JOINTS FOR WELDING, STEEL PIPES			534		UNI 6363	
245	BIT. SEAL COAT'GS ON D.I. PIPE CEM. MOR. LINING			7892			
246	POLYMERIC FILM PROT. SLEEVE FOR IRON PIPES	30674	5	6076		EN 534	
247	HOT ENAMEL COATING TO IRON & STEEL PIPES			7873			
248	EXTERNAL ZINC COATINGS ON DI PIPES	2444		none		ISO 8179-1:1995	
249	BOLTS & NUTS FOR PIPELINES	2507		none			
250	STEEL PIPELINES - THERMOSET PLASTIC COATINGS	30671		BGC/CW6		AWWA C213, NFA 49-706	

SRN	SUBJECT	DIN	PART	BSS	PART	OTHER	REMARKS
251	STEEL PIPES - POLYPROPYLENE COATING	30678		none		EN 10286, NFA 49-711	
252	STEEL TUBES - ELECTROMAGNETIC TESTING - LEAKS				1	EN 10246	
253	TWO & THREE LAYER POLYTHENE COATINGS FOR STEEL PIPES	30670		534		AWWA C215, NFA 49-704, NFA 49-710	
254	LIQUID EPOXY COATINGS FOR STEEL PIPES					AWWA C210	
255	LIQUID EPOXY LININGS FOR STEEL PIPES					AWWA C210, NFA 49-709	
256	LIQUID POLYURETHANE COATINGS FOR STEEL PIPES	30671				AWWA C222	
257	LIQUID POLYURETHANE LININGS FOR STEEL PIPES					AWWA C222, NFA 49-709	
258	EXTRUDED POLYTHENE COATINGS FOR D.I. PIPES	30674	1	EN 545		EN 545	
259	CEMENT MORTAR COATINGS FOR D.I. PIPES	30674	2				
260	LIQUID EPOXY COATINGS FOR D.I. PIPES			EN 545		EN 545	
261	FUSION BONDED EPOXY COATINGS & LININGS FOR D.I. FITTINGS					AWWA C116	
262	LIQUID POLYURETHANE COATINGS FOR D.I. PIPES			EN 545		EN 545	
263	LIQUID POLYURETHANE LININGS FOR D.I. PIPES			EN 545		EN 545	
264	TWO LAYER EPOXY-NYLON COATINGS & LININGS FOR STEEL PIPES					EN 10310, AWWA C224	

3.3 PLASTIC PIPES AND FITTINGS

SRN	SUBJECT	DIN	PART	BSS	PART	OTHER	REMARKS
300	uPVC PIPES FOR COLD WATER	19532		3505		ISO 2505, 3114, 3606	
300	uPVC PIPES FOR COLD WATER (CONT. 1)	8062				ISO 3472, 3472, 3473, 3474	
300	uPVC PIPES FOR COLD WATER (CONT. 2)					ISO 161/1	
300	uPVC PIPES FOR COLD WATER (CONT. 3)					KS 06-149:2	
301	JOINTS AND FITTINGS FOR uPVC PRESSURE PIPES	8063	1, 12	4346	1-3	ISO 2035, 2044	
301	JOINTS AND FITTINGS FOR uPVC PRESSURE PIPES (CONT. 1)	16450				ISO 2045, 2048, 2536	
301	JOINTS AND FITTINGS FOR uPVC PRESSURE PIPES (CONT. 2)	16451					
302	uPVC PIPELINES - LAYING AND JOINTING	16928		See CP		CP 312	
303	uPVC PIPELINES - PRESSURE TESTING	4279	1, 7				
304	uPVC PIPELINES - ADHESIVES FOR JOINTING	16970					
305	uPVC PIPES - GENERAL	8061		3505			
305	uPVC PIPES - GENERAL (CONT. 1)	8062		3506			
305	uPVC PIPES - GENERAL (CONT. 2)	19532					
306	uPVC PIPES - PRESSURE TESTS TO DESTRUCTION			4728		ISO 1167	Obsolescent (but still remains current) Replaced by BS EN 921 and partially replaced by BS EN 2782 Part II method 1127P - 1997 but remains current
307	HDPE PIPES, JOINTS, FITTINGS	16963	1-3	3284 (6572) (6730)			Obsolescent - Partially replaced by BS 6572, BS 6730
308	RUBBER RINGS FOR MECHANICAL JOINTS			2494			
309	uPVC UNDERGROUND DRAIN PIPES & FITTINGS			4660			Partially replaced by BS EN 1401-1
310	uPVC PIPES IMPACT TEST 20 DEGREES CENTIGRADE			3505		ISO 3127	
311	uPVC PIPES SHORT TERM HYDROSTATIC TEST			3505			
312	uPVC PIPES LONG TERM HYDROSTATIC TEST			3505			
313	uPVC PIPES INTERNAL PRESSURE ENDURANCE TEST	8061					
314	uPVC WATER ABSORPTION TEST	8061				ISO 2508	
315	uPVC PIPES - VARIOUS OTHER TESTS					ISO 2505, 3114, 3472, 3473, 3474	
316	PIPES - RATE OF LEAKAGE			8010:2			
317	G.R.P. PIPES			6464			
318	PLASTICS PIPES AND FITTINGS FOR USE AS SUB SOIL FIELD DRAINS			4962			
318	POLYPROPYLENE WASTE PIPE AND FITTINGS (EXTERNAL DIAMETER 34.6MM, 41.0MM AND 54.1MM)			5254			
319	THERMOPLASTICS WASTE PIPE AND FITTINGS			5255			
320	GLASS REINFORCED PLASTICS (GRP) PIPES, JOINTS AND FITTINGS FOR USE FOR WATER SUPPLY OR SEWERAGE			5480			
321	UNPLASTICIZED PVC PIPE AND FITTINGS FOR GRAVITY SEWERS			5481			
322	PLASTICS PIPEWORK (THERMOPLASTICS MATERIALS)			5955	6		Part 6: Installation of unplasticized PVC pipework for gravity drains and sewers
323	BLUE POLYETHYLENE PIPES UP TO NOMINAL SIZE 63 FOR BELOW GROUND USE FOR POTABLE WATER			6572			
324	BLACK POLYETHYLENE PIPES UP TO NOMINAL SIZE 63 FOR ABOVE GROUND USE FOR COLD POTABLE WATER			6730			

3.4 OTHER PIPES AND FITTINGS

SRN	SUBJECT	DIN	PART	BSS	PART	OTHER	REMARKS
401	ASBESTOS CEMENT (A/C) PRESSURE PIPES	19800	1-3	486		ISO 160 BS EN 512	BS 486 Withdrawn Replaced by BS EN 512
401	ASBESTOS CEMENT (A/C) PRESSURE PIPES (CONT.)			4624			
402	A/C SEWER PIPES, JOINTS, FITTINGS			3656		ISO 881 BS EN 588-1	BS 3656 Withdrawn Replaced by BS EN 588-1
402	A/C SEWER PIPES, JOINTS, FITTINGS (CONT. 1)						
402	A/C SEWER PIPES, JOINTS, FITTINGS (CONT. 2)	19850	1, 2				
403	A/C PIPES FOR THRUST BORING					ISO 4488	
404	A/C PIPES - GUIDE FOR LAYING			5927		ISO 4482	
405	A/C PIPES - FIELD PRESSURE TESTING	4279	1, 6, 9, 10	5886		ISO 4483	
406	PIPE SUPPORTS	See DVGW		3974	1	DVGW 310 PT. 2	
407	UNREINFORCED CONCRETE PIPES (OGEE)	4032		5911	3		
408	PRESTRESSED CONCRETE PRESSURE PIPES	4035		4625			
409	PRECAST CONCRETE PIPES - DRAINS & SEWERS	4032		5911	1, 3		
409	PRECAST CONCRETE PIPES - DRAINS & SEWERS (CONT.)	4035					
410	CONCRETE POROUS PIPES - UNDER DRAINS			5911	114		
411	NON-PRESSURE DUCTILE IRON PIPES ETC.					ISO 7186	
412	RUBBER AND PLASTIC HOSES AND ASSEMBLIES					ISO 7751	
413	CONCRETE CYLINDRICAL PIPES & FITTINGS METRIC			5911	1-3	AWWA C602-83	BS 5911 Part I: 1981 Withdrawn Replaced by BS 5911 Part 100: 1988 BS 5911 Part 200: 1989 BS 5911 Part 200: 1994
414	CLAY PIPES (SEWERAGE)			65			
415	TESTING OF JOINTED PIPES AND MANHOLES			2005			BS 2005 - Obsolescent
416	CONCRETE PRESSURE PIPES INCLUDING JOINTS AND FITTINGS					BS EN 639	

3.5 VALVES, METERS, HYDRANTS

SRN	SUBJECT	DIN	PART	BSS	PART	OTHER	REMARKS
501	DOUBLE FLANGED C.I. GATE VALVES (WATER)			5163		AWWA C203-78	
501	DOUBLE FLANGED C.I. GATE VALVES (WATER) (CONT. 1)	3230	1-3				
501	DOUBLE FLANGED C.I. GATE VALVES (WATER) (CONT. 2)						
501	DOUBLE FLANGED C.I. GATE VALVES (WATER) (CONT. 3)	3352	1, 4				
502	C.I. GATE VALVES - GENERAL			5150			
502	C.I. GATE VALVES - GENERAL (CONT.)	3352	1, 4				
503	C.I. (PARALLEL SLIDE) GATE VALVES - GENERAL			5151			
504	C.I. GLOBE VALVES - GENERAL	3356	1-5	5152			
505	C.I. CHECK VALVES - GENERAL	3202		5153		AWWA C508-82	
505	C.I. CHECK VALVES - GENERAL (CONT.)	See DVGW		6282	1, 4	DVGW-W376	
506	C.I. AND STEEL BUTTERFLY VALVES - GENERAL	3354	1-4	5155		BS EN 593: 1998	BS 5155 Withdrawn Replaced by BS EN 593.: 1998
507	BOURDON TYPE PRESSURE GAUGES			1780		BS EN 837: 1998	BS 1780 Withdrawn Replaced by BS EN 837-1: 1998
508	FLOAT OPERATED VALVES N.D. 500MM			1212	1, 2, 3		
509	FIRE HYDRANTS	3221	1, 2	750			
510	WATER METERS	19648	1-3	5728	1, 2	ISO 4064-1	BS 5728 Part 1 Withdrawn Replaced by BS 5728: Part 7
510	WATER METERS (CONT.)					KS 06-248 1, 2	
511	COPPER ALLOY GATE, CHECK, ETC. VALVES	3352	11				
511	COPPER ALLOY GATE, CHECK, ETC. VALVES (CONT.)			5154			
512	FIRE HOSE COUPLINGS & EQUIPMENT	14244		336			
513	SURFACE BOXES			5834	2, 3		
513	SURFACE BOXES (CONT. 1)						
513	SURFACE BOXES (CONT. 2)						
513	SURFACE BOXES (CONT. 3)						
513	SURFACE BOXES (CONT. 4)						
514	METALLIC BALL VALVES	3357	1-7				DIN 3357 Part 6, 7 Withdrawn
515	uPVC VALVES	3441	2				
517	FIRE HYDRANT SYSTEMS FOR BUILDINGS			5041	1-5		
518	BUTTERFLY VALVES			5155			
519	DIAPHRAGM VALVES			5156			
520	CAST IRON PLUG VALVES			5158			
521	UNDERGROUND STOPVALVES FOR WATER SERVICES			5433			

3.6 TESTING METHODS AND EQUIPMENT

SRN	SUBJECT	DIN	PART	BSS	PART	OTHER	REMARKS
600	NON-DESTRUCTIVE TESTING OF WELDS (TUBES)	8564	1	3889 (6072)	1, 2A	AP15LS	BS 3889 Partially Replaced by 6072
600	NON-DESTRUCTIVE TESTING OF WELDS (TUBES) (CONT.)	50120	1, 2	6072			
601	SOILS FOR CIVIL ENGINEERING PURPOSE - TEST METHODS	18196		1377			
602	TESTING OF PIPELINE FOR WATER (INTERNAL PRESSURE)	4279	1-7, 9, 10				
603	TESTING OF CEMENT	See EDIN		4550	1, 2, 3	BS EN 196-7 EDIN EN75, 112, 114, 15	BS 4550 Part 1 & Part 2 Withdrawn Replaced by BS EN 196-7: 1992
604	MATERIAL TESTING - DOCUMENTATION					ISO 404, EURONORM 21	
605	MEASUREMENT OF WATER FLOW (WATER METERS)					ISO 4064/3	
606	DRINKING WATER QUALITY - TESTING					KS 05-459:5	
607	RECOMMENDATIONS AND CLASSIFICATION FOR TOPSOIL			3882			
608	METHODS OF TESTING MORTARS, SCREEDS AND PLASTERS			4551			
609	STRUCTURAL FIXINGS IN CONCRETE AND MASONRY			5080	1 & 2		Part 1: Method of test for tensile loading Part 2: Method for determination of resistance to loading in shear
610	SIZE OF HARDWOODS AND METHODS OF MEASUREMENT			5450			
611	RECOMMENDATIONS FOR TESTING OF AGGREGATES			5835	1		Part 1: Compactibility test for graded aggregates

3.7 SITE WORK CODES OF PRACTICE

SRN	SUBJECT	DIN	PART	BSS	PART	OTHER	REMARKS
650	SITE INVESTIGATIONS	18196		5930			
650	SITE INVESTIGATIONS (CONT.)	18307					
651	WATER SUPPLY	2000	See BS	BS 6007		CP 310	CP 310 Withdrawn Replaced by BS 6007
651	WATER SUPPLY (CONT. 1)	2425	3, 5	BS 8301		CP 301	CP 301 Withdrawn Replaced by BS 8301
651	WATER SUPPLY (CONT. 2)	4046					
651	WATER SUPPLY (CONT. 3)	19630					
652	BUILDING DRAINAGE	1986	2-4	BS 8301		CP 301	CP 301 Withdrawn Replaced by BS 8301
653	WATER PIPELINE CONSTRUCTION	19630					
654	TRENCHING FOR PIPELINES	4124					
655	SEWAGE PIPELINE CONSTRUCTION						
656	WALLING (BRICK & BLOCK MASONRY)	18330	See BS	5390 5628		CP 121	CP 121 Withdrawn Replaced by BS 5390 and BS 5628 Part 3
657	USE OF STRUCTURAL STEEL IN BUILDING	18203	1, 2	449 BS 5950	2		BS 449 Parts 1 and 2 Withdrawn Part 2: Addendum No. 1 (1975) Replaced by BS 5950 Part 5 (1987)
658	SEWERAGE			8005		BS EN 1610	
659	SMALL SEWAGE TREATMENT WORKS AND CESSPOOLS			6297			
660	TEST PUMPING OF WATER WELLS			6316			
661	METHODS OF MEASUREMENT OF LIQUID FLOW IN OPEN CHANNEL			3680	1-10	BS ISO 748 BS ISO 1100-2 ISO TR 8363	BS 3680 Part 3A Withdrawn Replaced by BS ISO 748: 1997 BS 3680 Part 3C Withdrawn Replaced by BS ISO 1100-2 BS 3680 Part 3G Withdrawn Replaced by ISO TR 8363 BS 3680 Parts 3J, 8F, 8G Withdrawn
662	MEASUREMENT OF FLOW IN CLOSED CONDUITS (BY CURRENT METERS OR PITOT STATIC TUBES)					ISO 7194	
663	CONSTRUCTION AND DEMOLITION OF CONCRETE AND MASONRY					ANSI A10, 9-1983	
664	DRAINAGE OF ROOFS AND PAVED AREAS			6367			
665	FOUNDATIONS			8004		CP 2004	CP 2004 Withdrawn Replaced by BS 8004
666	STRUCTURAL USE OF TIMBER			5268		CP 112, 2	CP 112, 2 Withdrawn Replaced by BS 5268 Part 2 BS 5268 Part 3
667	RETAINING WALLS	4085					
668	WATERPROOFING OF BUILDINGS & STRUCTURES	18195	1-4				
669	WATER QUALITY - SAMPLING					ISO 5667/2/3	
670	WELDING PROCEDURES - APPROVAL TESTING			4870	1	BS EN 288-3 BS EN 288-4	BS 4870 Part 1 Withdrawn Replaced by BS EN 288-3 BS 4870 Part 2 Withdrawn Replaced by BS EN 288-4
671	WELDING - APPROVAL TESTING			4871	1	BS EN 287-1 BS EN 287-2	BS 4871 Part 1 Withdrawn Replaced by BS EN 287-1 BS 4871 Part 2 Withdrawn Replaced by BS EN 287-2
672	LOGGING OF ROCK CORES					LOGGING OF ROCK CORES FOR ENGINEERING PURPOSES, GEOL. SOC. OF LONDON	
673	TEST FOR STABILISED SOILS			1924			
674	DRAIN AND SEWER SYSTEMS OUTSIDE BUILDINGS				1, 2 & 3	BS EN 752	Part 1: Generalities and definitions Part 2: Performance requirements Part 3: Planning
675	CONSTRUCTION AND TESTING OF DRAINS AND SEWERS					BS EN 1610	
676	IDENTIFICATION OF PIPELINES AND SERVICES			1710			
677	WELDING OF STEEL PIPELINES ON LAND AND OFFSHORE			4515			
678	PERFORMANCE REQUIREMENTS FOR JOINTS AND COMPRESSION FITTINGS FOR USE WITH POLYETHYLENE PIPES			5114			
679	STRUCTURAL USE OF TIMBER			5268	2, 3 & 5		Part 2: Permissible stress design, materials and workmanship Part 3: Trussed rafter roof Part 5: Preservative treatment of structural timber
680	STAIRS, LADDERS AND WALKWAYS			5395	1, 2 & 3		Part 1: Design of straight stairs

SRN	SUBJECT	DIN	PART	BSS	PART	OTHER	REMARKS
							Part 2: Design of helical and spiral stairs Part 3: Design of industrial type stairs, permanent ladder and walkways
681	INTERNAL PLASTERING			5492			
682	GUIDE TO ACCURACY IN BUILDING			5606			
683	SAFE USE OF EXPLOSIVES IN THE CONSTRUCTION INDUSTRY			5607			
683	USE OF MASONRY			5628	3		Part 3: Materials and components, design and workmanship
684	EARTHWORKS			6031			
685	PAINTING OF BUILDINGS			6150			
686	LOADING FOR BUILDINGS			6399	1		Part 1: Dead and imposed loads
687	GUIDE TO INSTALLATION AND USE OF VALVES			6683			
688	DESIGN, INSTALLATION, TESTING AND MAINTENANCE OF SERVICES SUPPLYING WATER FOR DOMESTIC USE WITHIN BUILDINGS AND THEIR CURTILAGES			6700			
689	GUIDE FOR STRUCTURAL DESIGN OF PAVEMENTS CONSTRUCTED WITH CLAY OR CONCRETE BLOCK PAVER			7533			
690	SEWERAGE			8005	1		Part 1: Guide to new sewerage construction
691	PROTECTION OF STRUCTURES AGAINST WATER FROM THE GROUND			8102			
692	DESIGN AND INSTALLATION OF DAMP-PROOF COURSES IN THE MASONRY CONSTRUCTION			8215			
693	CODE OF PRACTICE FOR BUILT-UP FELT ROOFING			8217			

3.8 DRAWING PRACTICE, STANDARD SYMBOLS ETC.

SRN	SUBJECT	DIN	PART	BSS	PART	OTHER	REMARKS
700	IDENTIFICATION OF PIPELINE ACCORDING TO FLUID CONVEYED	2403					
701	GRAPHICAL SYMBOLS FOR GENERAL ENGINEERING - PIPING SYSTEMS	2406		1553	1		
701	GRAPHICAL SYMBOLS FOR GENERAL ENGINEERING - PIPING SYSTEMS (CONT.)	2429	1				
702	PROJECT NETWORK TECHNIQUES			4335			
703	DRAWING OFFICE PRACTICE - ARCHITECTS AND BUILDERS			1192	1-4		BS 1192 Part 2 Obsolescent
704	CONSTRUCTION DRAWING PRACTICE			1192	1-4		BS 1192 Part 2 Obsolescent
705	ENGINEERING DRAWING PRACTICE			308	1	ISO 128, 2162, 2203	
706	DRAWING PRACTICE FOR ENGINEERING DRAWINGS			5070	1-3	BS EN 61082	BS 5070 Part 1 Partially Replaced by BS EN 61082-1 BS 5070 Part 2 Withdrawn Replaced by BS EN 61082-2
707	BUILDING AND CIVIL ENGINEERING TERMS			6100	1-6		
708	WATER SUPPLY - MAPS AND PLANS	2425	3, 5				
709	CARTOGRAPHIC REPRESENTATION OF CLIMATE	50019	1				
750	CONCRETE (INC. R/F) - GLOSSARY			6100	6.2, 6.3		
751	VALVES - GLOSSARY						
752	IRON AND STEEL - GLOSSARY FOR PIPES			6562	1-2		

3.9 BUILDING MATERIALS

SRN	SUBJECT	DIN	PART	BSS	PART	OTHER	REMARKS
801	LIME FOR MORTAR	1060	1, 2, 3	890	CL.B		DIN 1060 Part 2 & 3 Withdrawn
802	QUARRY TILES FOR SILLS			6431		BS EN ISO 10545-2, 3, 4, & 6	BS 6431 Parts 10, 11, 12 & 14 Replaced by BS EN ISO 10545-2, BS EN ISO 10545-3 BS EN ISO 10545-4 BS EN ISO 10545-6 Respectively but remain current
803	DAMP-PROOF COURSE (BITUMINOUS FELT)			743 (6398: BS 6398, BS 6515 and BS 8215) 6398			BS 743 Partially Replaced by
804	CONCRETE BLOCKS					KENYA M.O.W. ST. SPEC.	
804	CONCRETE BLOCKS (CONT.)			6073	1, 2		BS 6073 Partially Replaced by BS EN 772-2
805	HOLLOW CLAY PARTITION BLOCKS	278		3921			BS 3921 Partially Replaced by BS EN 772-3 & 7
806	BRICK WALLING	105	1-5	3921			BS Partially Replaced by BS EN 772-3 & 7
806	BRICK WALLING (CONT.)	106	1, 2				
807	ASBESTOS ROOF SLATES AND SHEETING			690	3, 4		BS 690 Part 3 & 4 Withdrawn Replaced by BS EN 494 and 492 respectively
808	FIXING BOLTS & SCREENS FOR ROOFING						
809	INSULATION BOARD AND HARD BOARD			1142	1, 2, 3	ISO 766/7/9, 818/19, 2695, 3340, 3546, 3729	BS 1142 Partially Replaced by BS EN 120, 310, 316-323, 324: 1 & 2, 325, 382-1 and BS EN 622: 1-5
809	INSULATION BOARD AND HARD BOARD (CONT.)						
810	BLOCKBOARD	68705	1, 3	3444		ISO 1096, 97, 98, 2074, 2426-30	DIN 68705 Part 1 Withdrawn
811	PLYWOOD (TROPICAL HARDWOOD)	4078		6566	1-8	ISO 1096, 1097	BS 6566 Replaced by various BS EN Standards on the same subject
811	PLYWOOD (TROPICAL HARDWOOD) (CONT.)	68705	1, 5			ISO 1098	DIN 68705 Part 1 Withdrawn
812	SEALING OF EXT. WALL JOINTS	18540	SH. 1, 2, 3				
813	CHIPBOARD	68761	4	5669			BS 5669 Part 1 Partially Replaced by BS EN 120, 309, 310, 311, 312, Parts 1-6 and 317 BS 5669 Part 4 Partially Replaced by BS EN 634-2 & BS EN 1328 BS 5669 Part 5 Withdrawn Replaced by BS 7916
813	CHIPBOARD (CONT. 1)	68763					
813	CHIPBOARD (CONT. 2)	68764					
814	LAMINATED PLASTIC SHEETING	16922		3794		BS EN 438	BS 3794 Withdrawn Replaced by BS EN 438 Parts 1 & 2
814	LAMINATED PLASTIC SHEETING (CONT. 1)						
814	LAMINATED PLASTIC SHEETING (CONT. 2)						
815	WOOD WOOL SLABS	1101		1105			BS 1105 Obsolescent
815	WOOD WOOL SLABS (CONT. 1)	1102					
816	QUALITY OF TIMBER - WORKMANSHIP	68141		1186	2		
817	MATERIAL FOR FLUSH DOORS	68706		459			BS 459 Part 3 Withdrawn
817	MATERIAL FOR FLUSH DOORS (CONT. 1)	18101					
817	MATERIAL FOR FLUSH DOORS (CONT. 2)						
818	WATERPROOF ADHESIVE	53255		1203 4360 7316 7668	TYPE MR	ISO 630, 6891 BS EN 10029: 1-3 BS EN 10113 BS EN 10155 BS EN 10210-1	BS 4360 Withdrawn - Replaced by BS 7316, BS 7668, BS EN 10029 Parts 1 to 3 BS EN 10113, BS EN 10155 and BS EN 10210-1
819	STRUCTURAL STEEL & METALWORK						
819	STRUCTURAL STEEL & METALWORK (CONT. 1)						
820	SPLIT RING TIMBER CONNECTORS			1579			
821	METAL WINDOWS			6510			
822	GLASS FOR GLAZING	1249	1	952	1		
822	GLASS FOR GLAZING (CONT.)	18301					
823	GALVANISED M.S. TUBING (MILD STEEL)	2440		1387		ISO 65, 7/1, 7/2	
823	GALVANISED M.S. TUBING (MILD STEEL) (CONT. 1)	2441		21			
823	GALVANISED M.S. TUBING (MILD STEEL) (CONT. 2)	2442					
823	GALVANISED M.S. TUBING (MILD STEEL) (CONT. 3)	2999	1				
824	FITTINGS TO M.S. TUBING MILD STEEL	2460		1256, 143			
824	FITTINGS TO M.S. TUBING MILD STEEL (CONT. 1)			143		BS EN 10242	
824	FITTINGS TO M.S. TUBING MILD STEEL (CONT. 2)			1740	1		

SRN	SUBJECT	DIN	PART	BSS	PART	OTHER	REMARKS
825	POLYTHENE TUBING FOR COLD WATER SERVICES	19533		2782		ISO 161-1 BS ISO 4065 BS ISO 11922-1	
825	POLYTHENE TUBING FOR COLD WATER SERVICES (CONT. 1)	8072		6572 6730			
825	POLYTHENE TUBING FOR COLD WATER SERVICES (CONT. 2)	8073					
825	POLYTHENE TUBING FOR COLD WATER SERVICES (CONT. 3)	8075					
825	POLYTHENE TUBING FOR COLD WATER SERVICES (CONT. 4)	8074					
826	BRASSWORK & FITTINGS FOR TAPS & STOP VALVES			1010	2		
827	BALL VALVES FOR CISTERNS			1212	3		
828	PLASTIC FLOATS FOR BALL VALVES			2456			
829	CAST IRON SOIL, WASTE & VENT PIPES			416			
829	CAST IRON SOIL, WASTE & VENT PIPES (CONT. 1)						
829	CAST IRON SOIL, WASTE & VENT PIPES (CONT. 2)						
829	CAST IRON SOIL, WASTE & VENT PIPES (CONT. 3)	19522	1, 2				
830	GALVANISED MILD STEEL COLD WATER TANKS			417	2 CLA		
831	ENAMELLED CAST IRON BATH			1189			
831	ENAMELLED CAST IRON BATH (CONT. 1)						
831	ENAMELLED CAST IRON BATH (CONT. 2)	4774					
832	PILLAR TAPS	7572		1010	2		
833	GLAZED VITREOUS CHINA W.C. PAN	1387		5503			
833	GLAZED VITREOUS CHINA W.C. PAN (CONT.)	1381					
834	HINGED PLASTIC SEAT TO W.C. PAN			1254			
835	GLAZED VITREOUS CHINA LAVATORY BASIN	4462		1188			
835	GLAZED VITREOUS CHINA LAVATORY BASIN (CONT.)			5506	2		
836	STAINLESS STEEL SINK	4465		1244	2		
837	BRASS 'S' AND 'P' TRAPS			1184			BS 1184 Obsolescent
839	A/C DRAIN PIPES AND FITTINGS	19831		3656		BS EN 588-1	BS 3656 Withdrawn Replaced by BS EN 588-1
839	A/C DRAIN PIPES AND FITTINGS (CONT. 1)	19841					
839	A/C DRAIN PIPES AND FITTINGS (CONT. 2)	19850	1, 2				
840	CONCRETE DRAIN PIPES	See 409		5911			
841	PITCH FIBRE DRAIN PIPES			2760			BS 2760 Withdrawn
842	CAST IRON DRAIN PIPES	19500		437		ISO 6594	
842	CAST IRON DRAIN PIPES (CONT. 1)	19501					
842	CAST IRON DRAIN PIPES (CONT. 2)	19502					
842	CAST IRON DRAIN PIPES (CONT. 3)	19503					
842	CAST IRON DRAIN PIPES (CONT. 4)	19504					
842	CAST IRON DRAIN PIPES (CONT. 5)	19505					
842	CAST IRON DRAIN PIPES (CONT. 6)	19506					
842	CAST IRON DRAIN PIPES (CONT. 7)	19507					
842	CAST IRON DRAIN PIPES (CONT. 8)	19508					
842	CAST IRON DRAIN PIPES (CONT. 9)	19509					
842	CAST IRON DRAIN PIPES (CONT. 10)	195010					
842	CAST IRON DRAIN PIPES (CONT. 11)	195011					
842	CAST IRON DRAIN PIPES (CONT. 12)	195014					
842	CAST IRON DRAIN PIPES (CONT. 13)	195019					
842	CAST IRON DRAIN PIPES (CONT. 14)	19521					
843	JOINTING COMPOUND FOR C.I. DRAIN PIPES			BS 6956	1, 5, 6, 7		
844	C.I. S & S FITTINGS FOR DRAINS	19519		437			
845	STEP-IRONS TO MANHOLES & SEPTIC TANKS	1211	1	1247			
845	STEP-IRONS TO MANHOLES & SEPTIC TANKS (CONT. 1)	1212	1				
845	STEP-IRONS TO MANHOLES & SEPTIC TANKS (CONT. 2)	1213					
845	STEP-IRONS TO MANHOLES & SEPTIC TANKS (CONT. 3)	4281					
846	C.I. MANHOLE COVERS AND FRAMES	1229		497	1	BS EN 124	BS 497 Withdrawn Replaced by BS EN 124
846	C.I. MANHOLE COVERS AND FRAMES (CONT. 1)	4271	1, 3				
846	C.I. MANHOLE COVERS AND FRAMES (CONT. 2)	19593	1, 2, 3				
846	C.I. MANHOLE COVERS AND FRAMES (CONT. 3)	19594	1, 2				
846	C.I. MANHOLE COVERS AND FRAMES (CONT. 4)	19596					

SRN	SUBJECT	DIN	PART	BSS	PART	OTHER	REMARKS
846	C.I. MANHOLE COVERS AND FRAMES (CONT. 5)	19597					
847	STEEL LADDERS FOR PERMANENT ACCESS	3620		4211			
848	HANDRAILING	24533		6180			
849	GALVANISED CHAIN LINK FENCING	11991		1722	1		
850	OPEN MESH STEEL FLOORING			4592	1		
851	MASTIC ASPHALT FOR ROOFING			6925			
852	ALUMINIUM FOR LOUVRE WINDOWS			1470		BS EN 485 BS EN 515 BS EN 573	BS 1470 Withdrawn Replaced by BS EN 485 Parts 1-4, BS EN 515, BS EN 573 Parts 1-4
853	FIXING ACCESSORIES FOR BUILDING PURPOSES			1494	1		BS 1494 Part 2 Withdrawn
854	PRECAST CONCRETE MANHOLES	4034		5911	2, 3		BS 5911 Part 1 Withdrawn Replaced by BS 5911 Part 100 (1988) Bs 5911 Part 200 (1989) and BS 5911 Part 200 (1994)
855	PRECAST CONCRETE KERBS & CHANNELS	483		7263	1		
856	WATERPROOF BUILDING PAPERS	4122		1521			
856	WATERPROOF BUILDING PAPERS (CONT. 1)	52126					
856	WATERPROOF BUILDING PAPERS (CONT. 2)	52127					
856	WATERPROOF BUILDING PAPERS (CONT. 3)	52128					
856	WATERPROOF BUILDING PAPERS (CONT. 4)	52129					
856	WATERPROOF BUILDING PAPERS (CONT. 5)	52130					
857	METAL TIES FOR CAVITY WALL			1243			
858	A/C BUILDING PRODUCTS (TESTS FOR SHEETS)	274	1-4	4624			
859	PRECAST CONCRETE FLAGSTONES	485		7263	1		
860	ASBESTOS CEMENT RAIN WATER GOODS	19831	1-9	569			
860	ASBESTOS CEMENT RAIN WATER GOODS (CONT. 1)	19841	1-6				
860	ASBESTOS CEMENT RAIN WATER GOODS (CONT. 2)	19850	1				
861	LINTELS - PREFABRICATED			5977	2		
862	uPVC SOIL AND VENT PIPES, FITTINGS, ETC.	1187		4514			
863	STRUCTURAL STEEL IN BUILDINGS			449 (5950)	2		BS 449 Part 2 Withdrawn Replaced by BS 5950 Part 5
864	PROTECTIVE BARRIERS IN AND ABOUT BUILDINGS			6180			
866	BITUMENS FOR BUILDING & CIVIL ENGINEERING			3690	1, 3		
867	SOLAR WATER HEATERS					AS 2813-85	
868	FLOORING - INITIAL TREATMENT MAINTENANCE			6263	2		
869	RIGID FLAT SHEET BUILDING MATERIALS						
870	BUILDING STONE			1438			
871	CAST STONE			1217			
872	WOOD PRESERVATIVES - CREOSOTE			144			
873	WASTE TRAPS - PLASTIC			3943			
874	COPPER FLOATS FOR FLOAT OPERATED VALVES			1968			
875	VITREOUS CHINA SANITARY FITTINGS			3402			
876	PAINTS - LEAD BASED			2523 (5082, 5358)			BS 2523 Obsolescent, Partially Replaced by BS 5082 and BS 5358
877	READY MIXED OIL-BASED PRIMING PAINTS			2521/4 (See 2523)			
878	READY MIXED OIL-BASED UNDERCOATING AND FINISHING PAINTS						
879	COLD POURED SEALING MATERIALS FOR CONCRETE PAVEMENTS			5212			
880	GULLY TOPS AND MANHOLE TOPS FOR VEHICULAR PEDESTRIAN AREAS. DESIGN REQUIREMENTS, TYPE TESTING, MARKING QUALITY CONTROL					BS EN 124	
881	STRUCTURAL TIMBER. STRENGTH CLASSES			338			
882	CLAY ROOFING TILES AND FITTINGS			402	1		Part 1: Specification for plain tiles and fittings
883	BITUMEN ROAD EMULSIONS (ANIONIC AND CATIONIC)			434	1		Part 1: Bitumen road emulsions
884	DRESSED NATURAL STONE KERBS, CHANNELS, QUADRANTS AND SETTS			435			
885	CONCRETE ROOFING TILES AND FITTINGS. PRODUCT SPECIFICATION					BS EN 490	

SRN	SUBJECT	DIN	PART	BSS	PART	OTHER	REMARKS
886	AIR BRICKS AND GRATINGS FOR WALL VENTILATION			493			
887	EAVES GUTTERS AND FITTINGS MADE OF PVC-C					BS EN 607	
888	EAVES GUTTERS AND RAINWATER DOWN-PIPES OF METAL SHEET					BS EN 612	
889	PLYWOOD					BS EN 635	
890	TIMBER IN JOINERY					BS EN 942	
891	PRESSED STEEL GUTTERS, RAINWATER PIPES, FITTINGS AND ACCESSORIES			1091			
892	WC FLUSHING CISTERNS (INCLUDING DUAL FLUSH CISTERNS AND FLUSH PIPES)			1125			
893	NAILS			1202	1, 2 & 3		Part 1: Steel nails Part 2: Copper nails Part 3: Aluminium nails
893	FIXING ACCESSORIES FOR BUILDING PURPOSES			1494	1		Part 1 Fixings for sheet, roof and wall coverings
894	AUTOMATIC FLUSHING CISTERNS FOR URINALS			1876			
895	WASTES (EXCLUDING SKELETON SINK WASTES) AND BATH OVERFLOWS			3380			
896	LIGHTWEIGHT AGGREGATES FOR MASONRY UNITS AND STRUCTURAL CONCRETE			3797			
897	TERRAZO TILES			4131			
898	WELDABLE STRUCTURAL STEELS			4360			
899.1	UNPLASTICIZED POLYVINYL CHLRIDE (PVC-U) RAINWATER GOODS AND ACCESSORIES			4576			
899.2	INDUSTRIAL TYPE METAL FLOORING, WALKWAYS AND STAIRS TREADS			4592	1, 2, 3 & 4		Part 1: Open bar gratings Part 2: Expanded metal grating panels Part 3: Cold formed planks Part 4: Glass reinforced plastics open bar gratings
899.3	READY-MIX BUILDING MORTARS			4721			
899.4	INTERNAL AND EXTERNAL WOOD DOORSETS, DOOR LEAVES AND FRAMES			4787	1		Part 1: Dimensional requirements
899.5	HOT-ROLLED STRUCTURAL STEEL SECTIONS			4848	2 & 4		Part 2: Hot-finished hollow sections Part 4: Equal and unequal angles
899.6	URINALS			4880	1		Part 1: Stainless steel slab urinals
899.7	MORTAR ADMIXTURES			4887	1 & 2		Part 1: Air-entraining (plasticizing) admixtures Part 2: Set retarding admixtures
899.8	SOFTWOOD GRADES FOR STRUCTURAL USE			4978			
899.9	COATED MACADAM FOR ROADS AND OTHER PAVED AREAS			4987	1 & 2		Part 1: Constituent materials and mixtures Part 2: Transport, laying and compaction
899.10	WATER-BORNE PRIMING PAINTS FOR WOODWORK			5082			
899.11	MASONRY CEMENT			5224			
899.12	EXTERNAL RENDERINGS			5262			
899.13	SOLVENT-BORNE PRIMING PAINTS FOR WOODWORK			5358			
899.14	WALL AND FLOOR TILING			5385	1, 2, 3, 4 & 5		Part 1: Design and installation of internal ceramic wall tiling and mosaics in normal conditions Part 2: Design and installation of external ceramic wall tiling and mosaics (including terra cotta and faience tiles) Part 3: Design and installation of ceramic floor tiles and mosaics Part 4: Tiling and mosaics in specific conditions Part 5: Design and installation of terrazzo tile and slab, natural stone and composition block floorings
899.15	STONE MASONRY			5390			
899.16	SPECIFICATION FOR LOW-RESISTANCE SINGLE TAPS AND COMBINATION TAP ASSEMBLIES (NOMINAL SIZE ½ AND ¾) SUITABLE FOR OPERATION AT PN 10 MAX. AND A MINIMUM FLOW PRESSURE OF 0.01 MPa (0.1 BAR)			5412			
899.17	VITREOUS CHINA WASHDOWN WC PANS WITH HORIZONTAL OUTLET			5503	1 & 2		Part 1: Connecting dimensions

SRN	SUBJECT	DIN	PART	BSS	PART	OTHER	REMARKS
							Part 2: Materials, quality, performance and dimensions other than connecting dimensions
899.1 8	VITREOUS CHINA BOWL URINALS (RIMLESS TYPE)			5520			
899.1 9	PRESERVATION OF TIMBER			5589			
899.2 0	PLASTIC CONNECTORS FOR USE WITH HORIZONTAL OUTLET VITREOUS CHINA WC PANS			5627			
899.2 1	STILES, BRIDLE GATES AND KISSING GATES			5709			
899.2 2	GLAZING FOR BUILDINGS			6262			
899.2 3	MANUFACTURE OF GLUED STRUCTURAL COMPONENTS FOR TIMBER AND WOOD BASED PANEL PRODUCTS			6446			
899.2 4	POLYETHYLENE DAMP-PROOF COURSES FOR MASONRY			6515			
899.2 5	INSTALLATION OF CHMICAL DAMP-PROOF COURSES			6576			
899.2 6	PORTLAND PULVERIZED-FUEL ASH CEMENTS			6588			
899.2 7	PRECAST CONCRETE PAVING BLOCKS			6717	1		Part 1: Paving blocks
899.2 8	EXTERIOR WOOD COATING SYSTEMS			6952	1		Part 1: Guide to classification and selection
899.2 9	PRECAST CONCRETE FLAGS, KERBS, CHANNELS, EDGINGS AND QUADRANTS			7263	1 & 2		Part 1: Specification Part 2: Code of practice for laying
899.3 0	IN-SITU FLOORINGS			8204	2		Part 2: Concrete wearing surfaces

3.10 ELECTRICAL / MECHANICAL

SRN	SUBJECT	DIN	PART	BSS	PART	OTHER	REMARKS
001	FRACTIONAL HORSE-POWER MOTORS (DIMENSIONS)	42021		2048	1		
002	CURRENT TRANSFORMERS			7626		IEC 60185	
003	VOLTAGE TRANSFORMERS			7625		IEC 60186/186A	
004	CIRCUIT BREAKERS 1 kV A.C.			5311		IEC 60056/267	
005	CIRCUIT BREAKERS A.C. VOLT. OPERATED			842		BS EN 61008-1	
006	CIRCUIT A.C. CURRENT OPERATED			4293		BS IEC 1008-2-2	BS 4293 Partially Replaced by BS EN 61008-1 and BS IEC 1008-2-2
007	FUSE SWITCHES (AIR BREAK)			5419		IEC 408	BS 5419 Withdrawn
008	MOTOR STARTERS AND CONTROLLERS	46062		587			Replaced by BS EN 60947-3 BS 587 Withdrawn Replaced by BS EN 60947-4-1 and BS 5856-1
009	MOTOR STARTERS ABOVE 1000 V.A.C.			5856	1	IEC 60632-1	
010	ELECTRIC MOTOR DIMENSIONS	42673	BL. 1-4	4999	10	IEC 60072, 72A	
011	INDUCTION MOTORS FOR GENERAL PURPOSE	42673	BL. 1-4	5000	10	IEC 60072	
012	ENCLOSURE PROTECTION SWITCH / CONTROL GEAR	40050	BL. 2, 6, 9, 10	5420		IEC 60144 (IP32)	BS 5420 Withdrawn
013	MOTOR STARTERS NOT EXC. 1000 V.A.C.	46062		4941	1, 3, 4	IEC 292, 1, 2, 3, 4	BS 4941 Withdrawn Replaced by BS EN 60947-4-1
014	ELECTRICITY METERS			37	1, 5, 8		BS 37 Withdrawn Replaced by Parts 1-4 of BS 5685
015	WATT-HOUR METERS			5685		IEC 521	BS 5685 Part 1 (1979) and Parts 2, 3 & 4 (1986) all Obsolescent
016	ACCEPTANCE TESTS FOR PUMPS (CLASS C)	4325		5316	1	ISO 2548 IEC 198	
017	ACCEPTANCE TESTS FOR PUMPS (CLASS B)	4325		5316	2	ISO 3555 IEC 198	
018	CODE OF PRACTICE, ELECTRICAL WIRING					IEE W. REGS (15 TH ED)	
019	ELECTRICAL PROTECTIVE RELAYS			142			BS 142 Part 1 Section 1.5 Sub-Section 1.5.1 - 1.5.3 all renumbered as BS 60255-21-1, 2, 3 respectively
020	FACTORY BUILT SWITCHGEAR ASSEMBLIES	57670	TL. 6	5486	1, 2, 3, 13	IEC 439-2	BS 5486 Part 1 Withdrawn Replaced by BS EN 60439-1
021	RECIPROCATING INT/COMB. ENGINES			5514	1, 2	ISO 3046, PT. 1, 2	BS 5514 Part 2 (1988) 'Test Methods' Withdrawn - Replaced by BS 5514 Part 1 (1996)
022	MACHINES FOR MISCELLANEOUS APPLICATIONS			5000	99		
023	INSULATING MATERIALS FOR ELECTRICAL MACHINES			2757		IEC 85	
024	PCV INSULATED CABLES NOT EXCEEDING 1900 V.A.C.	57207	4, 5	6346			
025	ROTATING ELECTRICAL MACHINES - GENERAL			4999	1, 2, 3	IEC 34-1, 34-8, 72, 72A	Renumbered as EN 60034-4
026	CONCRETE CABLE COVERS			2484			BS 2484 Obsolescent
027	ELECTRIC POWER SWITCHGEAR (LOW VOL. N.E. 1kV)	57660		5486 5727 7354			
028	SAFETY ISOLATING TRANSFORMERS			3535			
029	ROTATING ELECTRICAL MACHINES - RATING PLATES	42961		4999	4	IEC 60034-1	
030	ROTATING ELECTRICAL MACHINES - ENCLOSURES	40050		4999	20	IEC 60035-5	
031	ROTATING ELECTRICAL MACHINES - CONDITIONS			4999	31	IEC 60034-1	
032	ROTATING ELECTRICAL MACHINES - TEMPERATURE LIMITS	See E DIN		4999	32	IEC 60034-1 E DIN	
033	ROTATING ELECTRICAL MACHINES - VIBRATION	See DIN ISO		4999	50	ISO 2373	
034	ROTATING ELECTRICAL MACHINES - TESTS			4999	60	IEC 60034-1	
035	GENERATORS DRIVEN BY I/C ENGINES	See VDMA 22418		5000	3	VDMA 6280	
036	MACHINES WITH FLAMEPROOF ENCLOSURES			5000	17		
037	MAINTENANCE OF ELECTRICAL SWITCHGEAR (V.N.E. 14 kV)			6626			
038	PROTECTION PROVIDED BY ENCLOSURES (CLASS N OF DEG.)			5490		IEC 600529, BS EN 60529	BS 5490 Withdrawn Replaced by BS EN 60529
039	ELECTRICAL EQUIPMENT OF INDUSTRIAL MACHINES			2771		EN 60204, Part 1	BS 2771 Part 1 Replaced by EN 60204-1 (1993) but remains current for use as a reference standard for BS EN 60204-3-1: 1992
040	SWITCHGEAR AND CONTROL GEAR UPTO 1000V			4752		IEC 600157-1, 600157-1A	BS 4752 Withdrawn Replaced by BS EN 60947-2
041	PVC INSULATED CABLES FOR SWITCHES AND CONTROL GEAR			6231			

SRN	SUBJECT	DIN	PART	BSS	PART	OTHER	REMARKS
042	BASIC ENVIRONMENTAL TESTING PROCEDURES			2011	1.1	IEC 60068-1	BS 2011 Parts Withdrawn and Replaced by Parts of BS EN 60068
043	DEFINITIONS AND GENERAL REQUIREMENTS					IEC 60051-1	
044	PANEL MOUNTED INSTRUMENTS - DIMENSIONS					IEC 600473	
045	CELLULOSIC PAPERS FOR ELECTRICAL PURPOSES			5626	1, 2, 3	IEC 600554	
046	COMMISSIONING, OPERATION AND MAINTENANCE OF STORAGE PUMPS					IEC 600805	
047	RUBBER INSULATED CABLES					IEC 600245	
048	VOLTAGE FLUCTUATION LIMITS - GUIDE					IEC 600827	
049	ELECTRIC CABLES - ARMOURING - WIRE FOR					KS 04-290	
050	ROTATING ELECTRICAL MACHINES FOR HARZARDOUS AREAS ("N")			5000	16		
051	POWER TRANSFORMERS - GENERAL					BS EN 60076-1	
052	ELECTRIC CONDUIT - STEEL			4568	2		
053	BUS BARS			159			
054	NON-METALLIC CONDUITS			4607 (6099)	2		Partially Replaced by BS 6099 Part 1 and BS 6099 Section 2.2
055	PVC CABLES IN CONDUITS			6004			
056	INSULATED FLEXIBLE CORD			6500			
057	M.I.C.C. CABLES			4782	1		
058	FLUSH SWITCHES			3676			
059	ELECTRIC SOCKETS			1363			Part 3: 1989 Replaced by BS 1363 Part 3 (1995) but remains current
060	FUSED SPUR BOXES			1362			
061	CONTACTORS			775			Part 1 (1969) Withdrawn Replaced by BS 5424: Part 1 1977
062	SECURITY LIGHTING INSTALLATION					CP 1004	Renumbered as BS 5498
063	ALUMINIUM SOLID CONDUCTORS			3988			

3.11 MISCELLANEOUS

SRN	SUBJECT	DIN	PART	BSS	PART	OTHER	REMARKS
900	ZINC SPRAY PROTECTION	55928	1-9	2569	1	ISO 2063 BS EN 22063	BS 2569 Withdrawn Replaced by BS EN 22063
900	ZINC SPRAY PROTECTION (CONT.)			5493		BS EN ISO 12944	BS 5493 Proposed for Obsolescence Partially Replaced by Parts 1-8 of BS EN ISO 12944
901	METALLIC ZINC RICH PRIMER			4652			
902	COLOUR OF FINISH (BUILDING MATERIALS)	See VOB		4800		VOB pt. C	
903	HOT DIP GALVANIZING ON IRON & STEEL			729		ISO 1459	
903	HOT DIP GALVANIZING ON IRON & STEEL (CONT.)			5493		ISO 1461 BS EN ISO 12944	BS 5493 Proposed for Obsolescence Partially Replaced by Parts 1-8 of BS EN ISO 12944
904	BLACK BITUMEN SOLUTION (COLD APP.) FOR WATER TANKS		See DVGW	3416	TYPE II	DVGW-GWS	
905	WELDABLE STRUCTURAL STEELS	1025	1-5	4360		ISO 630	BS 4360 Withdrawn - Replaced by BS 7613, BS 7668, BS EN 10113, BS EN 10155 & BS EN 10210
906	CLASSIFICATION OF GREY CAST IRON			1452		ISO 185	BS 1452 Withdrawn Replaced by BS EN 1561
907	BEARING DESIGN LIFE						
908	BITUMEN - HOT APPLIED - COATINGS FOR IRON AND STEEL	30673		4147			
908	BITUMEN - HOT APPLIED - COATINGS FOR IRON AND STEEL (CONT.)			5493			
909	PRESSED STEEL RECTANGULAR TANKS			1564			
910	GREY IRON CASTINGS FOR MANHOLE COVERS			1452	GRADE 10		
911	MALLEABLE CAST IRON			6681		ISO 5922	BS 6681 Withdrawn - Replaced by BS EN 1562
911	MALLEABLE CAST IRON (CONT.)					ASTM A 47-77	
912	ROLLED STEEL			4360		ISO 630	BS 4360 Withdrawn - Replaced by BS 7613, BS 7668, BS EN 10113, BS EN 10155 & BS EN 10210
912	ROLLED STEEL (CONT.)						
913	STRUCTURAL STEEL SECTIONS	1025	1-5	4	1		BS 4 Part 2 (1969) Withdrawn Replaced by BS 4848 Part 2 BS 4160 Obsolescent
914	ISO METRIC BLACK HEXAGONAL BOLTS, SCREWS AND NUTS	267	1, 2	4190		ISO 272, 4759-1, 3	
914	ISO METRIC BLACK HEXAGONAL BOLTS, SCREWS AND NUTS (CONT 1)					ISO 885, 888	
914	ISO METRIC BLACK HEXAGONAL BOLTS, SCREWS AND NUTS (CONT 2)					ISO 898/2, 898/1	
915	SIZES FOR FERROUS & NON-FERROUS BARS			6722			
916	MECHANITE IRON, GRADE E					ASTM A48, No. 308	
917	CORROSION PROTECTION OF STEEL STRUCTURES - GENERAL	55928	1-9	5493		BS EN ISO 12944	BS 5493 Proposed for Obsolescence Partially Replaced by Parts 1-8 of BS EN ISO 12944
918	INGOT ZINC			3436		ISO 752 BS EN 1179 (1996)	BS 3436 Withdrawn Replaced by BS EN 1179 (1996)
919	WELDING OF STEELS (METAL ARC)	8528	1-2	5135	1		BS 5135 Partially Replaced by BS EN 10111-1 (1998)
919	WELDING OF STEELS (METAL ARC) (CONT 1)	8553		499	1		BS 499 Part Obsolescent / Withdrawn
919	WELDING OF STEELS (METAL ARC) (CONT 2)	8558	1				
919	WELDING OF STEELS (METAL ARC) (CONT 3)	50120	1				
920	STEEL PLATE, SHEET AND STRIP			1449	1 (Withdrawn)	ISO 3573	BS 1499 Parts Withdrawn Replaced by BS EN 10111, 10209, BS EN 10149-2 & 3, 10051, 10131, 10139, 10149-2 & 3, 10048, 10140, 10029, 10258 & 10259
920	STEEL PLATE, SHEET AND STRIP (CONT 1)					ISO 3574	
920	STEEL PLATE, SHEET AND STRIP (CONT 2)						
920	STEEL PLATE, SHEET AND STRIP (CONT 3)						
920	STEEL PLATE, SHEET AND STRIP (CONT 4)						
920	STEEL PLATE, SHEET AND STRIP (CONT 5)						
920	STEEL PLATE, SHEET AND STRIP (CONT 6)	1614					
920	STEEL PLATE, SHEET AND STRIP (CONT 7)	1632	2				
920	STEEL PLATE, SHEET AND STRIP	1624					

SRN	SUBJECT	DIN	PART	BSS	PART	OTHER	REMARKS
	(CONT 8)						
921	ELECTROPLATED COATINGS ON THREADS - STANDARD			3382	1-6		
922	ELECTROPLATED COATINGS ON THREADS - THICKENED			3382	7	ISO-DIS 4042	
923	ISO METRIC SCREW THREADS			3643	1-2	ISO 68, 261, 724, 965/1, 965/3, 262	
923	ISO METRIC SCREW THREADS (CONT)					ISO 1106-3, 7438	
924	ISO METRIC PRECISION HEXAGON BOLTS, SCREWS AND NUTS			3692		ISO 887	BS 3692 Obsolescent
925	METAL WASHERS FOR GENERAL ENGINEERING			4320		ASS 2602: 83 2603: 83 - ISO/12 887	
926	STEEL STRUCTURES - PAINTS FOR POLYURETHANE						
927	SHEAR TEST FOR METALS	50141					
928	WELDED STEEL TANKS FOR OIL STORAGE					APS 650	
929	LIFTING APPLIANCES - OVERHEAD TRAVELLING CRANES					ISO 7752/5	
930	HIGH STRENGTH FRICTION GRIP BOLTS			4325			
931	ELECTRODES FOR MANUAL ARC WELDING			639		BS EN 499	BS 639 Withdrawn Replaced by BS EN 499
932	BLACK CUP COUNTERSUNK BOLTS, SCREWS WITH NUTS			4933			BS 4933 Obsolescent
933	METAL LATHING			1369			
934	ROLLED ASPHALT HOT PROCESS FOR ROADS			594			
935	BINDER DIST. FOR ROAD SURFACE DRESSING			1707			
936	BITUMINOUS ROOFING FELT			747		CP 114: 3	CP 114:3 Withdrawn
937	GAS WELDING			2640			
938	METALLIC COATINGS. HOT DIP GALVANISED COATINGS ON FERROUS MATERIALS					BS EN 1460	
939	METHOD FOR SPECIFYING ELECTROPLATED COATINGS OF ZINC AND CADMIUM ON IRON AND STEEL			1706			
940	DIMENSIONS OF GASKETS FOR PIPE FLANGES TO BS 4504			4865	1		Part 1: Non-metallic flat gaskets (including gaskets for flanges to BS 4722)
941	BONDING AGENTS FOR USE WITH GYPSUM PLASTERS AND CEMENT			5270	1		Part 1: Polyvinyl acetate (PVAC) emulsion bonding agents for indoor use with gypsum building plasters
942	FALSEWORK			5975			
943	TUBULAR POLYETHYLENE FILM FOR USE AS A PROTECTIVE SLEEVING FOR BURIED IRON PIPES AND FITTINGS			6076			
944	FLEXIBLE JOINTS FOR GREY OR DUCTILE CAST IRON DRAINPIPES AND FITTINGS (BS 437) AND FOR DISCHARGE AND VENTILATING PIPES AND FITTINGS (BS 416)			6087			
945	HOT ROLLED PRODUCTS OF NON-ALLOY STRUCTURAL STEELS			10025			
946	STAINLESS STEELS			10088	2		Part 2: Technical delivery conditions for sheet/plate and strip for general purposes

4.1 DIN

DIN	SRN	DIN	SRN	DIN	SRN	DIN	SRN	DIN	SRN
105	806	2000	651	2988	204	4279	405	19630	651
106	806	2403	700	2990	204	4279	602	19648	510
267	914	2406	701	2991	204	4281	845	19800	401
278	805	2410	213	2993	204	4325	017	19850	402
459	119	2413	210	2999	203	4325	016	19850	839
483	855	2413	228	2999	823	7572	832	19850	860
488	128	2425	708	3202	502	7865	138	22418	036
488	127	2425	651	3202	505	8061	305	28500	201
488	126	2429	701	3202	501	8061	314	28500	200
488	125	2440	203	3221	509	8061	313	28601	217
1025	905	2440	823	3230	501	8062	300	28602	218
1025	913	2441	203	3352	501	8062	305	28603	219
1045	108	2441	823	3352	502	8063	301	30670	227
1045	107	2442	203	3352	511	8072	825	30671	215
1045	110	2442	823	3354	506	8073	825	30672	221
1045	120	2444	225	3356	504	8074	825	30673	214
1045	111	2448	213	3357	514	8075	825	30673	908
1045	113	2458	213	3441	515	8528	919	30674	220
1045	112	2460	210	3620	847	8553	919	40050	012
1048	116	2460	213	4030	114	855	919	40050	030
1048	117	2460	824	4032	407	8564	600	42021	001
1060	801	2500	207	4032	409	8565	220	42673	010
1084	115	2501	207	4033	655	1045	100	42673	011
1084	121	2505	216	4034	854	16450	301	42961	029
1084	133	2519	207	4035	409	16451	301	46062	008
1101	815	2526	207	4035	408	16922	814	46062	013
1102	815	2559	210	4046	651	16928	302	50019	709
1164	103	2566	207	4060	222	16963	307	50120	600
1164	106	2605	226	4078	811	16970	304	50120	919
1164	105	2615	226	4085	667	18101	817	50141	927
1164	104	2615	216	4124	654	18195	668	50976	903
1187	862	2616	226	4126	145	18196	601	52128	856
1199	849	2616	216	4226	109	18196	650	52129	856
1211	845	2617	216	4226	110	18203	657	52130	856
1212	845	2617	226	4226	108	18301	822	53255	818
1229	846	2632	207	4226	107	18307	650	55928	900
1230	414	2633	207	4226	130	18330	656	55928	917
1249	822	2673	207	4226	111	18540	812	57207	024
1381	833	2693	208	4226	136	19522	829	57660	027
1387	833	2695	208	4226	114	19532	300	57670	020
1614	920	2696	208	4226	113	19532	305	68705	811
1623	920	2697	208	4226	112	19533	825	68706	817
1624	920	2873	221	4226	135	19593	846	68761	813
1626	213	2950	209	4235	132	19594	846	68763	813
1629	213	2980	204	4271	846	19596	846	68764	813
1754	205	2986	203	4279	202	19597	846	68791	131
1986	652	2987	204	4279	303	19630	653	68792	131

4.2 **BSS**

BSS	SRN	BSS	SRN	BSS	SRN	BSS	SRN	BSS	SRN
4	913	1188	835	2494	308	4466	129	5486	020
12	103	1189	831	2499	137	4483	128	5493	900
12	106	1192	703	2439	122	4504	207	5493	908
12	105	1192	704	2569	900	4514	862	5493	917
21	203	5911	410	2640	937	6811	012	5506	835
21	223	1199	130	2757	023	4550	603	5514	021
21	823	1199	136	2871	206	4568	052	5626	045
5685	014	1200	135	2871	205	4592	850	5642	142
65	414	1203	818	3148	114	4607	054	5669	813
78 (4772)	224	1211 (4772)	200	3284 (6811)	307	4622	200	5685	015
143	824	1212	508	3382	921	4624	401	5728	510
144	872	1212	827	3382	922	4624	858	5834	513
159	053	1217	871	3402	875	4625	408	5856	009
308	705	1243	857	3416	904	4652	901	5886	405
336	512	1244	836	3444	810	4660	309	5911	407
368	859	1247	845	3505	311	4670	938	5911	409
410	146	1254	834	3505	310	4800	902	5911	413
416	829	1256	824	3505	300	4870	670	5911	854
417	830	1363	059	3505	305	4871	671	5927	404
437	844	1369	933	3505	312	4999	030	5930	650
437	842	1377	601	3506	305	4999	033	5977	861
459	817	1387	203	3535	028	4999	034	6004	055
499	919	1362	060	3600	213	4999	031	6072	600
534	210	1387	823	3600	228	4999	010	6073	804
534	212	1438	870	3601	213	4999	029	6100	707
569	860	1449	920	3643	923	4999	025	6100	750
594	934	1521	124	3656	839	5000	011	6180	864
604	150	1521	856	3676	058	5000	022	6231	041
690	807	1553	701	3680	661	5000	036	6263	868
729	903	1554	229	3690	866	5000	035	6282	505
743	803	1564	909	3692	924	5000	050	6297	659
747	936	1579	820	3889	600	5041	517	6316	660
750	509	1707	935	3921	805	5070	706	6346	024
775	061	1722	849	3921	806	5075	149	6367	664
812	107	1740	204	3941	003	5135	919	6398	804
812	112	1740	824	3943	873	5150	502	6431	802
812	113	1881	139	3988	063	5151	503	6464	317
842	005	1881	140	3974	406	5152	504	6500	056
882	108	1881	141	4027	104	5153	505	6510	821
882	109	1881	116	4147	214	5154	511	6626	037
882	110	1881	117	4147	908	5163	501	6722	915
882	111	1924	673	4211	847	5212	879	6746	024
890	801	1968	874	4248	148	5311	004	6925	851
952	822	2011	042	4293	006	5316	016	8007	102
1010	826	2048	001	4320	925	5316	017	8010	316
1010	832	2494	318	4335	702	5328	100	8110	101
1105	815	2521	877	4346	301	5328	115	8110	143
1142	809	2456	828	4395	930	8007	138		
1186	816	2494	222	4449	126	5419	007		

4.3 OTHER STANDARDS

OTHER STANDARDS	SRN	OTHER STANDARDS	SRN
AAS 2602:83, 2603:03	926	ISO 2035, 2044	301
AGMA 5T 510	907	ISO 2045, 2048, 2536	301
ANSI A10 9-1983	663	ISO 2063	900
API5LS	234	ISO 2505, 3114, 3472, 3473, 3474	315
APS 650	928	ISO 2531	202
AS 2813-85	867	ISO 2531	207
ASTM A 47-77	911	ISO 2548 ICE 198	016
ASTM A 48, No. 308	916	ISO 272, 4759-1, 3	914
AWWA C. 508-82	505	ISO 3046, PARTS 1, 2	021
AWWA C.104A, C602-76	211	ISO 3114, 3606	300
AWWA C.200-75	210	ISO 3127	310
AWWA C.200-75	230	ISO 4042	922
AWWA C.203-78	221	ISO 4179, 6600, DVGW W342	211
AWWA C.205 DVGW-W-342-71	212	ISO 4200	228
AWWA C.214-83	232	ISO 4633	222
AWWA C.602-83	212	ISO 49	209
AWWA C.602-89	413	ISO 7/2	203
CP 1004	062	ISO 7005/2, 3	207
CP 112, 2	666	ISO 7-1/2	223
CP 2004	665	ISO 7186	411
CP 2005	658	ISO 7194	662
CP 301	652	ISO 7268	231
CP 310	651	ISO 752	918
CP 312	302	ISO 7751	412
CP 499	848	ISO 7752/5	929
IEC 60072	011	ISO 8493	205
IEC 60072, 72A	010	ISO 881	402
IEC 600805	046	ISO 885, 888	914
IEC 600827	048	ISO 887	925
IEC 60085	023	ISO 898/2, 898/1	914
IEE W. REGS (15 TH EDITION)	018	ISO 965/3, 262	923
ISO 1106-3, 7438	924	ISO DIS 4042	921
ISO 1167	306	KENYA M.O.W. STANDARD SPEC.	804
ISO 128, 2162, 2203, 5455, 5457	705	KS 04-290	049
ISO 13	200	KS 05-459:5	606
ISO 160	401	KS 06-149:2	300
ISO 161/1	300	KS 06-248 1, 2	510
ISO 161-1	825	VDB 2	101
ISO 185	906	VDB PART C	902
ISO 1920, 4012, 4108, 4013	117	VDMA 6280	035
ISO 196 (TESTS)	206		

SECTION 3

ENVIRONMENTAL, SOCIAL, HEALTH AND SAFETY (ESHS) SPECIFICATIONS

Specifications for Environmental, Social, Health and Safety Management (ESHS) of the Works

1. Essential Environmental and Social Impacts and Mitigation

Coast Water Works Development Agency (CWWDA) (The Employer) has obtained an ESIA Licence No. NEMA/EIA/PSL/28666, for Construction of the Lot 1 - Mwache Trunk Main (Section 1), South Mainland Transmission Pipeline and Dongo Kundu Reservoir.

The Employer is committed to the construction of the Project in a manner that results in the least impact on the natural and social environment. The Contractor will pursue a policy of incorporating and integrating environmental considerations into his operations for the project and different types of mitigation measures to be adopted by operator before construction/at construction/operations phase as per the Environmental and Social Management Plan (ESMP).

The Contractor shall plan and adopt his work methods and equipment in such a way that the construction activities shall have the least possible social and environmental impacts. This will include management of air quality, water quality, groundwater, noise and vibration protection of flora and fauna, labour management, labour influx management and Gender Based Violence protection and response including prevention of Sexual Exploitation & Abuse and Sexual Harassment. The Contractor will undertake his operations and monitor them in accordance with the requirements of the Environmental Management and Monitoring Plan or other instructions issued by the Employer or Engineer.

Following the award of the Contract and prior to construction commencement, the Contractor will review the ESMP (provided in ESIA Report) and develop this into a detailed Site Specific Environmental and social Management Plan/Worksite ESMP which will be accompanied by the following sub plans: Site specific waste management plan, Site specific dust management plan, Site specific surface water management plan, Site specific excavated material management plan, Site Specific Soil Erosion and Sedimentation Control Plan, Labour Management Plan, Site specific biodiversity management plan, Site specific traffic management plan, Site specific health and safety management plan, Community health and safety plan including mitigating measures, adoption of which is mandatory for the Contractor (contents of worksite ESMP is provided as appendix 1) that amplifies the conditions established in the ESIA and ESMP that are specific for the site and the tasks involved. The Site specific ESMP together with sub plans listed above will be submitted to the Employer for approval at least 28 days before taking possession of any work site. No access to the site will be allowed until the S-ESMP is approved by the Employer / Engineer.

The Contractor will appoint an Environmental and Social Representative(s) and Health and Safety Officer to be the primary point of contact for all matters relating to environmental and social management. The Environmental and Social Representatives and Health and Safety Officer will have the authority to instruct any area of the Contractors' operations to implement the requirements of the ESMP and any instructions from the Employer / Engineer.

The Contractor's Environmental Social Representatives and Health and Safety Officer are required to have qualifications in Environmental, Occupational Health and Safety and Social Sciences or similar discipline and be able to complete the preparation of the site specific (worksite) environmental and Social management plans. The Contractor will ensure that all personnel employed by or contracted to him are given induction training in environmental, Health and Safety and social issues and the requirements for environmental and social management. The Contractor will keep records of attendance of all trainings.

2. Responsibility of the Contractor

Key responsibilities of the Contractor (through the ESMP) are as follows:

- Preparing the site specific environmental and social management plan (S-ESMP) for approval by the Employer / Engineer prior to the Contractors taking possession of the construction site (see below)
- Ensuring the S-ESMP is implemented effectively throughout the construction period.
- Preparing, getting approval and implementing the following plans:
 - Site specific waste management plan;
 - Site specific dust management plan;
 - Site specific surface water management plan;
 - Site specific excavated material management plan;
 - Site specific biodiversity management plan;
 - Site specific traffic management plan;
 - Site specific health and safety management plan;
 - Community health and safety plan
 - Labour Management Plan, including Labour Influx Management Monthly Tracking Template.
 - Soil Erosion and Sedimentation Plan
- Administer the SGBV prevention and response Code of Conduct to all direct and indirect labour employed by the Contractor.
- The Contractor must abide by all provisions of the Kenya laws.
- Obtain all statutory legal requirements for the worksite provided under ESIA license conditions for the Mwache Dam project and all site specific ESIA license conditions for the auxiliary facilities. This includes all statutory requirements under EMCA (waste management, Environmental audits, water quality, air quality, noise and vibration, OSHA 2007 and its subsidiary legislations, Public Health Act, Energy Act, WIBA, Kwale County Bylaws).
- The Contractor shall always maintain an up to date legal register containing all the required license, permits and approvals.
- Establishing and maintaining site records of:
 - weekly site inspections using checklists based on S-ESMP, environmental accidents/incidents including resolution activities
 - environmental, social, health and safety monitoring data,
 - non-compliance notifications issued by the Health and Safety Team
- Maintain Corrective action plans in response to identified non compliance notices/environmental and social violations and non-conformances.
- Undertake community relations activities including maintaining grievance register for all the received grievances.
- Prepare monitoring reports on compliance with S-ESMP.

3. Essential ESHS Issues of Worksite Management

The ESHS topics identified during the Environmental and Social Impact Assessment study of the project, which present a major risk for the worksites management are:

a) ESHS resources and facilities and ESHS monitoring organization	YES
b) Project Areas management (base camps, quarries, borrow pits, storage areas)	YES
c) Health & Safety on worksites	YES
d) Local recruitment and ESHS trainings of local staff (capacity building), ESHS trainings of subcontractors and local partners (transfer of knowledge)	YES
e) Relations with stakeholders, information and consultation of local communities and authorities	YES
f) Traffic management	YES
g) Hazardous products	YES
h) Wastewater (effluents)	YES
i) Protection of water resources	YES
j) Atmospheric emissions, noise and vibrations	YES
k) Waste management	YES
l) Biodiversity: protection of fauna and flora	YES
m) Site rehabilitation and revegetation	YES
n) Erosion and sedimentation	YES
o) Control of infectious and communicable diseases (HIV/AIDS, malaria, etc.)	YES
p) Risk of Gender Based Violence and Sexual Harassment/Exploitation & Abuse	YES
q) Labour Influx	YES
r) Labour and working conditions	YES

3.1 ESHS Requirements not applicable under this Contract

The ESHS norms, standards and discharge limit values recommended by the specialised international organisations affiliated to the United Nations shall apply to the Contract: Yes / No

The following Clauses of the ESHS Specifications shall not apply to this Contract and shall not be priced by the Bidder under the specific ESHS Cost Schedule:

Number of the non-applicable Clause	Description
9.2 and 9.3 - Norms, standards and discharge limit values recommended by the specialised international organisations affiliated to the United Nations, as described in ESHS Specifications	Sub-Clause 9.1 remains applicable: The Contractor shall be required to comply with applicable norms, standards, and discharge limit values according to the regulations of the country where the work is performed.
26 – <i>Dangerous substances</i>	<i>The Project will not require or generate any dangerous substances</i>

Throughout the present ESHS Specifications (hereinafter called "**the ESHS Specifications**"), a reference to Conditions of Contract, abbreviated by CC, means a reference to both the General Conditions of Contract and the Particular Conditions of

Contract. Readers should apply due care, when being referred to a specific Clause or Sub-Clause, to:

- Read first the Clause or Sub-Clause text from the General Conditions of Contract;
- Then check whether this text has been amended by the Particular Conditions of Contract, and if so, to which extent.

As per CC Sub-Clause 1.5 – Priority of Documents, when interpreting the Contract, the terms of the Particular Conditions of Contract prevail over those found in the General Conditions of Contract.

Any term in these ESHS Specifications which is identical to a term in the Conditions of Contract shall have the same meaning as the one defined in the Conditions of Contract.

Any term in capital letters in these ESHS Specifications is defined in CC Sub-Clause 1.1 – Definitions.

3.2 Social Inclusion Requirements

As part of the social inclusion requirements specified at Article 39.12 of the ESHS Specifications, the targeted number of hours of social inclusion is **10,800 hours (15 persons, 3 months)**.

People targeted by these requirements are:

- Disadvantaged or marginalized communities:** *[Residents of **Kasemeni and Gandini Sub-locations in Kinango Sub-County and Ngómbeni Location in Matuga Sub-County]***

In terms of employment, these people are currently:

- Persons outside the labour force**

Among the people benefiting from these requirements, there shall be at least:

- Low-skilled people:** *[unskilled and semi-skilled, 80 %]*
- People with disabilities:** *[registered with National Council for Person with Disabilities, 20%]*

Technical trainings shall be organized for people benefiting from social inclusion requirements on the following topics:

- Trainings on specific construction trades:** *[minimum 80% of trainees]*
- Support to foster entrepreneurship:** *[how to set up a business, administrative management etc.) for minimum 20 % of trainees.*

The equipment funded by the project that will be donated to the beneficiaries of social inclusion requirements in accordance to the ESHS Specifications – Article 39.12.1 are:

No.	Tool Description	Quantity
1.	Assorted general construction hand tools (Hammer, screwdrivers, wrenches, pliers etc.)	12 sets
2.	Safety equipment (hard hats, safety goggles, ear protection, respirators, reflective vests etc.)	12 sets

Note: Contractor to allow **Kshs. 500,000.00** for any other tools not listed above that may be deemed necessary in the course of the social inclusion activities.

All the equipment listed above shall be included in the Bill of Quantities provided by the Bidder in its Bid.

Table of Contents

A. Environmental, Social, Health and Safety Management System	8
1 Responsibilities and Liabilities	8
2 ESHS Planning Document	9
3 Management of non-conformities	10
4 Resources allocated to environmental management	10
5 Inspections	11
6 Reporting.....	12
7 Rules of Procedure.....	13
8 ESHS Training	14
9 Standards.....	15
B. Protection of the Environment	15
10 Protection of adjacent areas.....	15
11 Selection of borrow areas, backfill material stockpile sites and access road.....	16
12 Effluents	16
13 Atmospheric emissions and dust.....	17
14 Noise & vibration	18
15 Waste.....	18
16 Vegetation clearing.....	21
17 Biodiversity	22
18 Erosion and sediment transport.....	23
19 Site rehabilitation.....	24
20 Documentation on the Project Area condition.....	25
C. Health & Safety	25
21 Health and Safety Plan.....	25
22 Daily and weekly meetings	26
23 Equipment and operating standards	26
24 Work permit.....	26
25 Personal protective equipment	26
26 Dangerous substances.....	27
27 Planning for emergency situation	28
28 Medical check-ups.....	29
29 First aid	29
30 Health care centre & medical personnel	29
31 First aid kits	30
32 Emergency medical evacuations	30
33 Access to health care	31
34 Health monitoring	31
35 Sanitary repatriation	32

36	Hygiene, accommodation and food	32
37	Substance abuse.....	33
D. Local Labour and Relations with Local Communities		33
38	Labour conditions	33
39	Local recruitment.....	34
40	Transport & accommodation	37
41	Meals	37
42	Damage to people and property	37
43	Land acquisition and land take	38
44	Traffic.....	38
APPENDIX 1 – Contents of Worksite - ESMP		40
APPENDIX 2 – Properties rendering a product dangerous.....		46

A. Environmental, Social, Health and Safety Management System

- 1 Responsibilities and Liabilities**
- 1.1 In conjunction with his obligations defined under the Contract, the Contractor will plan, execute and document construction works pursuant to the Environment, Social, Health and Safety (ESHS) Specifications.
- 1.2 The Contractor is liable for all damages to natural resources caused by the execution of the Works or the methods used for execution, unless it is established that the execution or methods were necessary, according to the provisions of the Contract or an Engineer's instruction.
- 1.3 Under the Contract and as introduced by the ESHS Specifications, the term "Project Area" means:
- a) The land where work will be carried out; or
 - b) The land necessary for the implantation of construction facilities (work camp, workshops, offices, storage areas, concrete production plants) and including special access roads; or
 - c) Quarries for aggregates, rock material and riprap; or
 - d) Borrow areas for sand and other selected material; or
 - e) Stockpiling areas for backfill material or other demolition rubble; or
 - f) Any other location, specifically designated in the Contract as a Project Area.
- The term "Project Area" encompasses any individual Project Area or all Project Areas.
- For the sake of clarity, Project Area is a different concept than Site under CC Sub-Clause 1.1.6.7.
- Project Area defines an area within which the Contractor is to comply with environmental, social, health and safety obligations defined in the ESHS Specifications.
- Site is the places where the Permanent Works are to be executed and to which Plant and Materials are to be delivered, and where right of access to, and possession of, is to be given by the Employer to the Contractor. The Employer is under no similar obligation for any area located outside the Site, even if within the Project Area, where access is at Contractor's risk.
- In term of physical footprint, the CC Sub-Clause 1.1.6.7 Site is included in the Project Area. The Project Area is then of greater geographical extent than the Site.
- 1.4 The ESHS Specifications refer to the entire area of influence for the Works:
- a) Protection of the natural environment (water, air, soil, vegetation, biological diversity) in areas within any Project Area and its surroundings, i.e. including but not limited to access roads, quarries, borrow areas, stockpiling of backfill material, camps or storage areas;
 - b) Health and safety conditions to be maintained for the Contractor's personnel and any other person present on the Project Areas, or along access routes;

- c) Working practices and the protection of people and populations living near the Project Area, but exposed to the general disturbance caused by works.

1.5 Subcontractors:

The ESHS Specifications apply to the Contractor and unless explicitly agreed with the Engineer, all Subcontractors used for the execution of the Works. Pursuant to Sub-Clause 4.4 of the CC, the Contractor is fully liable for all actions, non-compliance and negligence by Subcontractors, their representatives, employees and workers, to the same degree as it would be held liable for its own actions, non-compliance or negligence or that of its own representatives, employees or workers.

1.6 Applicable regulations:

The Contractor must identify all regulations in relation to the protection of the environment (water, air, soils, noise, vegetation, fauna, flora, waste, groundwater) and, pursuant to Clauses 4 and 6 of the CC, the protection of people (labour law, indigenous populations, standards on occupational exposure, other). The Contractor must list all texts, standards and other regulatory limitations in its Worksite Environmental and Social Management Plan (Worksite - ESMP as specified in Sub-Clause 2.1 of the ESHS Specifications) and specify the means taken for compliance.

2 ESHS Planning Document

2.1 Worksite Environmental and Social Management Plan (Worksite - ESMP)

- 2.1.1 The Contractor prepares and ensures prior validation by the Engineer, implementation and regular update of a Worksite Area Environmental and Social Management Plan (Worksite - ESMP).
- 2.1.2 The Worksite - ESMP represents the unique reference document in which the Contractor defines in detail all organisational and technical provisions implemented to satisfy the obligations of the ESHS Specifications.
- 2.1.3 The Contractor defines in the Worksite - ESMP the number, the locations and the type of Project Area as defined in Sub-Clause 1.3 of the ESHS Specifications. For each of the identified Project Area, unless otherwise agreed by the Engineer, the Contractor establishes an Environmental Protection Plan (EPP). The EPP(s) are annexed to the Worksite - ESMP.
- 2.1.4 The Worksite - ESMP covers the entire period from the Contract Agreement signature date to the date of issue of the Performance Certificate by the Engineer.
- 2.1.5 Unless agreed otherwise by the Engineer, the Worksite - ESMP is written in the language of communication defined under Sub-Clause 1.4 of the CC.
- 2.1.6 The first draft version of the Worksite - ESMP is to be provided by the Contractor to the Engineer within 28 days from the date of execution of the Contract Agreement.
- 2.1.7 No physical work or activity shall commence on any Project Area until such time the Worksite - ESMP, and the annexed EPP corresponding to the Project Area, are approved by the Engineer.

- 2.1.8 During the execution of the Works, whenever instructed by the Engineer, the Worksite - ESMP will be updated by the Contractor and reissued to the Engineer. The revised version shall highlight the new elements incorporated in the document.
- 2.1.9 The Worksite - ESMP (and the EPP) is structured according to the plan specified in Appendix 1 to the ESHS Specifications.
- 3 Management of non-conformities**
- 3.1 In application of Clause 5, non-conformities detected during inspections carried out by the Contractor or Engineer are subject to a process adapted to the severity of the situation. The non-conformities will be defined as deviations from the requirements of the applicable regulations, the General and Particular Specifications in relation with ESHS aspects, the ESHS Specifications, the ESMP, and the Worksite - ESMP. Non-conformities are divided into 4 categories as follows:
- 3.1.1 Notification of observation of minor non-conformities. The non-conformity results in a notification to the Contractor's Representative, followed-up by a signed notification of observation prepared by the Engineer. The multiplication of notifications of observation at the Project Area, or absence of corrective actions by the Contractor, can result in the severity of the non-conformity being raised to that of level 1.
- 3.1.2 Level 1 non-conformity: Non-conformities that present a moderate and non-immediate risk for health, environment, social or safety. The non-conformity is identified in writing to the Contractor and shall be resolved within five (5) days. The Contractor addresses to the Engineer the proof explaining how the non-conformity has been corrected. Further to an inspection and a favourable evaluation of effectiveness of the corrective action, the Engineer validates in writing the close-out for the non-conformity. In all cases where a non-conformity of level 1 is not resolved within one (1) month, the severity of the non-conformity is raised to level 2.
- 3.1.3 Level 2 non-conformities: applies to all non-conformities that represent a moderate and immediate risk or with significant consequences to health and/or the environment, social or safety. The same procedure as for level 1 non-conformities is applied. Corrective action shall be taken by the Contractor within three (3) days. All level 2 non-conformities which are not resolved within one (1) month, are raised to level 3.
- 3.1.4 Level 3 non-conformities: applies to all non-conformities that have resulted in damage to health or the environment, or which represent a high risk for health, safety, environmental or social hazards. The highest levels of the Contractor's and Engineer's hierarchies present in the Employer's country are informed immediately and the Contractor has twenty-four (24) hours to bring the situation under control. Pursuant to Clause 14.7 of the CC, a level 3 non-conformity results in the suspension of interim payments until the non-conformity has been resolved. If the situation requires, and in pursuance to Clause 8.8 of the PC, the Engineer can order the suspension of work until the resolution of the non-conformity.
- 4 Resources allocated to**
- 4.1 ESHS Supervisors and Manager:
- 4.1.1 Pursuant to Sub-Clause 4.18 of the CC and in addition to the provisions of Sub-Clause 6.7 of the CC, the Contractor appoints one

**environmental
management**

(or two depending on the case) Environment, Social, Health and Safety Manager(s) in charge of implementing the ESHS Specifications. Several experts may be assigned to fulfill this position. The manager(s) will be the Key ESHS Personnel identified in the bidding process, if any.

4.1.2 The ESHS Manager is permanently based at the Project Area for the full duration of the Works as of Contractor's mobilisation until Taking-Over Certificate is issued.

4.1.3 This manager holds the power within the Contractor's organisation to be able to suspend the Works if considered necessary in the event of level 2 or 3 non-conformities, and allocate all resources, personnel and equipment required to take any corrective action considered necessary.

4.1.4 The ESHS Manager speaks fluently the language of communication of the Contract, and the official language of the Employer's country, if the language of communication of the Contract is not the official language. The ESHS Manager will hold a relevant University degree or a significant experience of at least five (5) years in designing and monitoring the implementation of an environmental and social management plan for construction works.

4.1.5 ESHS supervisors are appointed in sufficient numbers and represent the ESHS Manager within work teams. Their role is to ensure that the Works are carried out pursuant to the ESHS Specifications and notify the ESHS Manager of any detected non-conformities.

4.2 Person in charge of relations with external stakeholders:

4.2.1 The Contractor appoints a person responsible for relations with external stakeholders: local communities, administrative authorities, religious and other representatives. If necessary, a team will be created.

4.2.2 Administrations and local authorities will be informed of the existence of this person as of the start of works and will be provided with contact details so as to be able to contact this person if a problem arises during the execution of works, or concerning the behaviour of the Contractor's Personnel, inside or outside the Project Area.

4.3 The team, including the ESHS supervisors and manager, and the person in charge of relations with external stakeholders, will be allocated the necessary resources to operate independently (travel, office equipment and communication).

5 Inspections

5.1 In addition to the ESHS Manager's own inspections, an ESHS inspection will be carried out on the facilities and Project Area on a weekly basis jointly with the Engineer.

5.2 A written report will be drafted for each weekly inspection, in a format approved by the Engineer, addressing non-conformities detected on the Project Area as specified in the ESHS Specifications.

5.3 Each non-conformity will be documented by a digital photograph with captions to provide a visual illustration, explicitly indicating the location, date of inspection and the non-conformity in question.

6 Reporting

- 6.1 As part of the Progress Report specified in Sub-Clause 4.21 of the CC, the Contractor submits an ESHS activity report summarising all ESHS initiatives implemented in relation to the execution of the Works during the reporting period to the Engineer on a monthly basis. The activity report is a separate document from the update of the Worksite - ESMP, which is updated at the intervals indicated in Sub-Clause 2.1.8 of the ESHS Specifications.
- 6.2 The ESHS activity report is written exclusively in the language of communication defined under Sub-Clause 1.4 of the CC.
- 6.3 Pursuant to Sub-Clause 4.21 of the CC, the ESHS activity report is submitted at the latest 7 working days after the last day of the month in question. The report contains the following information.
 - 6.3.1 List of ESHS personnel present at the Site at the end of the month.
 - 6.3.2 Construction works activities conducted during the month.
 - 6.3.3 Inspections carried out (location and intervals).
 - 6.3.4 Non-conformities detected during the month with descriptions of the root cause analysis and corrective actions taken.
 - 6.3.5 Description of actions conducted and measures taken during the month to remedy non-conformities and to manage environmental, social, health and safety risks and impacts.
 - 6.3.6 Description of stakeholder engagement activities undertaken with neighbouring populations, local authorities, governmental agencies.
 - 6.3.7 Monitoring results for the following indicators:
 - a) Effluent quality (Sub-Clause 12.5 of the ESHS Specifications), if applicable;
 - b) Drinking-water quality, if applicable;
 - c) Hazardous and non-hazardous waste generation;
 - d) Air and noise emissions, if applicable;
 - e) Project Area state (Sub-Clause 20 of the ESHS Specifications);
 - f) Recruitment, number of positions and hours worked by local Contractor's Personnel (Sub-Clause 39.3 of the ESHS Specifications);
 - g) Health & safety statistics: in pursuance to Clauses 4 and 6 of the CC, number of fatal accidents, lost-time accidents, number of accidents without lost-time, serious illness, frequency of accidents, and serious misconduct by Contractor's Personnel (record sheet attached as an appendix to the activity report, pursuant to Sub-Clause 7.7 of the ESHS Specifications); including root cause analysis and corrective actions taken.
 - 6.3.8 Where appropriate, description of the formal or informal complaints (negative media attention, strikes or labour disputes, protests, complaints from communities, NGO or workers or formal notice from authorities, etc.) related to environmental, social, health and safety risks and impacts of the Works; including root cause analysis and corrective actions taken.

- 6.3.9 Report on training activities (topic, number and duration of sessions, number of participants).
 - 6.3.10 Provisional environmental, social, health and safety actions for the coming months.
 - 6.3.11 Social inclusion measures monitoring indicators as defined in Article 39.12.2 of the ESHS Specifications, if applicable.
- 6.4 Notification of ESHS events:
- 6.4.1 The Engineer is informed within one hour of any accident, (i) involving serious bodily injury to a member of personnel, a visitor or any other third party, caused by the execution of the Works or the behaviour of the personnel of the Contractor, or (ii) any significant damage to private property, or (iii) any significant damage to the environment.
 - 6.4.2 The Engineer is informed as soon as possible of any near-accident relating to the execution of the Works which, in slightly different conditions, could have led to bodily injury to people, or damage to private property or the environment.
- 7 Rules of Procedure**
- 7.1 Rules of procedure are established by the Contractor for the Project Areas, addressing the following: safety rules, zero tolerance for substance abuse (refer to Clause 37), environmental sensitivity of areas around the Project Areas, the dangers of STDs with HIV/AIDS, gender issues (in particular sexual harassment) and respect for the beliefs and customs of the populations and community relations in general (drawing special attention to the risks of prostitution and human trafficking).
 - 7.2 The rules are clearly displayed at the different Project Areas.
 - 7.3 The rules confirm the Contractor's commitment to implementing the ESHS provisions provided for in the Contract.
 - 7.4 New Contractor's Personnel and existing Contractor's Personnel are made aware and acknowledge their understanding of the rules of procedure and the associated provisions. Rules of procedure document are initialed by all Contractor's Personnel prior to the start of any physical work at any Project Area.
 - 7.5 Pursuant to Clauses 6.9 and 6.11 of the CC, the rules of procedure include a list of acts considered as serious misconduct and which must result in dismissal from any Project Area by the Contractor, or by the Engineer if the Contractor is not acting in due course, should a Contractor's Personnel repeatedly commit an offence of serious misconduct despite awareness of the rules and procedures, and this is without prejudice to any legal action by any public authority for non-compliance with applicable regulations:
 - a) Drunkenness during working hours;
 - b) Drug use;
 - c) Punishable statements or attitudes, and sexual and mental harassment in particular;
 - d) Violent behaviour;

- e) Intentional damage to the assets and interests of others, or the environment;
 - f) Repeated negligence or imprudence leading to damage or prejudice to the environment, the population or properties, particularly breaching provisions intended to prevent the spreading of STD with HIV/AIDS;
 - g) Possession and/or consumption of meat or any other part of an endangered animal or plant as defined in the Washington convention (CITES) and national regulations.
- 7.6 Serious misconduct, such as organization of sex trade (pimping), committing pedophilia, rape, physical aggression, drug trafficking, deliberate and severe pollution, trading and/or trafficking in all or part of protected species, shall lead to immediate dismissal as of the first report of misconduct is detected, in application of the rules of procedure and labour laws.
- 7.7 The Contractor establishes a record for each case of serious misconduct, and a copy will be provided to the Contractor's Personnel in question, indicating all action taken to terminate the misconduct by the Contractor's Personnel in question and to bring the attention of other Contractor's Personnel to the type of incident detected. This record will be provided to the Engineer as an attachment to the ESHS activity report (see Sub-Clause 6.3 of the ESHS Specifications).
- 8 ESHS Training**
- 8.1 The Contractor prepares a training and capacity building program for its Contractor's Personnel, as described in the Worksite - ESMP and documented each month in the ESHS activity report.
- 8.2 The Contractor also details in the training program the actions and ESHS training for Subcontractors and other members of the joint venture when applicable.
- 8.3 Training sessions are two-fold: introductory sessions for starting work at the Project Area, and technical training as required in relation to the execution of the Works.
- 8.3.1 Starting work sessions are organised for each Contractor's Personnel and shall cover as a minimum:
- a) Rules of procedure;
 - b) Safety rules on Project Areas;
 - c) Protection of areas adjacent to Project Area;
 - d) Risks relating to sexually transmitted diseases (Sub-Clause 6.7 of the CC), prostitution, human trafficking, and sexual harassment;
 - e) Basic health: combating malaria (if prevalent) and waterborne diseases, improving hygiene;
 - f) Emergency response procedures or evacuation.
- 8.3.2 Technical training:
- a) Training in the skills needed for tasks requiring a work permit (Clause 24 of the ESHS Specifications);
 - b) Training in first aid and transporting the injured in order to achieve the targets defined in Sub-Clause 29.1 of the ESHS

Specifications on the number of first aid officers per Project Area and per team;

c) Ability to drive on rough ground.

8.4 The Contractor prepares an awareness program, where applicable, for local communities adapted to the main risks relating to the Works. This program will be included in the training program described in Sub-Clause 8.1 of the ESHS Specifications.

9 Standards

9.1 The Contractor complies with all norms, standards and discharge limit values defined in the national regulations of the Employer's country regulations and pursuant to Sub-Clause 1.6 of the ESHS Specifications.

9.2 The Contractor comply with norms, standards and discharge limit values recommended by the specialised international organisations affiliated to the United Nations, as described in Sub-Clause 9.3 below of the ESHS Specifications. In the event of discrepancies in between international standards and national regulations, the Contractor shall comply with the most stringent requirements.

9.3 The specialised international organisations affiliated to the United Nations referred to in Sub-Clause 9.2 of the ESHS Specifications include:

- World Bank, including the IFC and its Environmental, Health and Safety guidelines available from <http://www.ifc.org/ehsguidelines>.

For matters not addressed in the IFC above document, the most stringent of the norms, standards and discharge limit values of the following institutions shall apply:

- World Health Organization (WHO);
- International Labour Organization (ILO) (in particular in pursuance to Sub-Clauses 6.20, 6.21, 6.23 and 6.24 of the CC);
- International Maritime Organization (IMO).

B. Protection of the Environment

10 Protection of adjacent areas

10.1 Pursuant to Sub-Clause 4.18 of the CC, and unless instructed otherwise by the Engineer, the Contractor uses construction methods and means of protection in order to avoid or minimize adverse effects that are incurred on vegetation, soils, groundwater and surface water, biodiversity, natural drainage and the water quality in areas within any Project Area and its surroundings for the entire duration of the Works.

10.2 Wetland areas include marshes, fens, mires or natural or artificial bodies of water, whether permanent or temporary, where water is stagnant or flowing, fresh, saline or briny, including seawater with a low-tide depth of six metres or less. Filling of all or part of a wetland area is not permitted, unless the Works are necessary according to the provisions of the Contract or the instructions of the Engineer.

10.3 With the exception of access roads, or unless instructed otherwise by the Engineer, the entire perimeter of land sites with a surface area of less than 2 hectares is physically demarcated with a fence or tape. For Project Area with a surface area of more than 2 hectares, the perimeter will be physically demarcated by a perimeter track, road, signs or any other means leaving no possible ambiguity as to the location of the Project Area perimeter.

- 10.4 Unless instructed otherwise by the Engineer, the Contractor defines the perimeter of the Project Area at a distance of at least:
- a) 50 m from any permanent water course and outside of floodable areas;
 - b) 300 m from sensitive urban services and buildings (health centre, school centres, water supply for populations);
 - c) 200 m from any housing; and
 - d) 300 m from housing in the specific case of work requiring the use of explosives.
- 10.5 If the footprint of the Works do not respect the distances mentioned in the situations a) to d) of Sub-Clause 10.4 above of the ESHS Specifications, and unless agreed upon otherwise by the Engineer, the Contractor will contract a bailiff to make a sworn statement regarding the existence and conditions of residential buildings situated around the Site with a distance specified in paragraph b) to d) of Sub-Clause 10.4 of the ESHS Specifications. The bailiff's sworn statement is prepared and provided to the Engineer with the EPP.
- 11 Selection of borrow areas, backfill material stockpile sites and access road**
- 11.1 The Contractor will submit to the Engineer for prior approval, within the framework of the EPP (provided in Clause 2.1.3), (i) the location of proposed borrow areas or areas to be excavated, (ii) proposed backfill material stockpile locations or zones designated for the rubble from demolition works.
- 11.2 The access routes to the Project Areas will be shown on a map and approved by the Engineer prior to the start of the corresponding Works.
- 12 Effluents**
- 12.1 Effluents consist of liquid discharges, including infiltration, from Project Area, transporting a pollutant (dissolved, colloidal or particles).
- 12.2 A pollutant is a given chemical compound that is at a concentration that is greater than the limit values recognised for that compound according to Clause 9 of the ESHS Specifications.
- 12.3 If no recognised threshold exists pursuant to Sub-Clause 12.2 of the ESHS Specifications, the Contractor provides proof that the discharges are harmless.
- 12.4 No effluent is discharged by the Contractor into water courses, soils, lakes or the marine environment without prior treatment and without monitoring of the treatment's performance to guarantee the absence of pollution.
- 12.5 The Contractor carries out or contracts the monitoring of the effluent quality pursuant to Sub-Clause 12.4 of the ESHS Specifications. In the first case, the Contractor provides the ESHS Manager with the means and skills to carry out in-situ monitoring and laboratory analysis of the performance indicators. In the second case, the Contractor establishes a contract with a specialised contractor, accredited with the Employer's country authorities for this activity.
- 12.6 The physical and chemical parameters of the effluent that are monitored are those that are listed in the applicable regulations according to the provisions of Clause 9 of the ESHS Specifications. The parameters have prior approval from the Engineer.

- 12.7 The Contractor will list, locate, and characterise (flow, expected quality, discharge frequency) all sources of effluents and outlets in the natural environment in the Environment Protection Plan(s).
 - 12.8 The Contractor will submit to the Engineer an effluent monitoring report on a monthly basis, including documentation for the following for each effluent discharge point: (i) average flow rates of discharged effluents, (ii) discharge frequencies and durations over the month, and (iii) the physical and chemical quality of the effluent discharged, for the conformity parameters listed in Sub-Clause 12.1 above of the ESHS Specifications.
 - 12.9 The special case of rainwater run-off:
 - 12.9.1 Run off consists of the rainwater flow on the surface or the soil and other technical surfaces at Project Areas.
 - 12.9.2 In the context of the Contract, run-off is considered as an effluent and will be treated in accordance with Sub-Clause 12.4 above, unless demonstrated otherwise, as documented and substantiated by the Contractor, and approved by the Engineer.
 - 12.9.3 Particular attention will be given to all platforms with installed generators, hydrocarbon storage tanks, refuelling stations and concrete plants (cover, containment, settling, pH neutralization).
- 13 Atmospheric emissions and dust**
- 13.1 Emissions refer to any discharge into the air of solid substances, aerosols, gases, radiation, or energy, whether point sources (e.g. incineration stack) or diffuse (e.g. fugitive dust emissions from road use by trucks).
 - 13.2 The Contractor will use equipment and adopt construction and transport methods with atmospheric emissions which are not in excess of the threshold emission values recommended in the applicable regulations according to the provisions of Clause 9 of the ESHS Specifications.
 - 13.3 The fleet of vehicles or equipment emitting combustion gases will be maintained at the intervals and according to the methods specified by the manufacturer.
 - 13.4 The Contractor will document the maintenance records for its fleet of vehicles, machinery and equipment. The records will be in the language of communication defined under CC Sub-Clause 1.4, or any other language approved by the Engineer, and will be at the disposal of the Engineer.
 - 13.5 On unpaved roads used by the vehicles and machinery of the Contractor:
 - 13.5.1 The Contractor takes action to abate fugitive dust emissions generated by vehicles or mobile equipment in residential areas and on roads within the Project Area perimeter.
 - 13.5.2 The Contractor will implement the necessary measures, as described in the Worksite - ESMP, to avoid or limit dust generation: dust removal, regular watering, reduction of Contractor's vehicles speed as specified in Sub-Clause 44.9 of the ESHS Specifications.
 - 13.6 When storage, handling and transportation of bulk materials is made in the open air and exposed to the wind, the Contractor implements the necessary dust abatement measures, including one or several of the

following techniques: vegetation of the surface, covering of the surface, humidification of the surface, covering the trucks, etc.

- 14 Noise & vibration**
- 14.1 The Contractor uses equipment and adopts construction and transport methods so not to generate noise levels in excess of values recommended in the applicable regulations according to the provisions of Clause 9 of the ESHS Specifications.
- 14.2 Except as otherwise provided in the Contract or unless waived by the Engineer, high noise generating works (e.g. pile driving, blasting, rock clearing, drilling, percussion drilling) which may impact occupied receptor areas are carried out during normal working days, but prohibited at night. A receptor area is defined as an area used for nocturnal socioeconomic activities (e.g. accommodation camps, residential areas, hotels, health centres).
- 14.3 The use of heavy vehicles at night is specified in Sub-Clause 44.9 of the ESHS Specifications.
- 15 Waste**
- 15.1 The Contractor is responsible for identifying, collecting, transporting and treating all waste produced on the Project Areas by its personnel, Subcontractors and visitors.
- 15.2 Waste management should be based on the following hierarchy: prevention of waste generations, reuse, recycling and disposal. The Contractor selects suppliers having a voluntary and documented policy to reduce the volume and weight of packaging, and to select recyclable or biodegradable packaging.
- 15.3 The Contractor establishes and maintains a waste register which is at the disposal of the Engineer. This register will record all waste management operations: production, collection, transport, treatment. The following aspects are documented in this register:
- a) Type of waste, using the nomenclature specified in Sub-Clause 15.7 of the ESHS Specifications;
 - b) Waste quantities;
 - c) Name and address of the third party waste management facilities receiving waste or parties taking possession of the substances no longer considered as waste;
 - d) Name and address of waste transport contractors;
 - e) Planned waste treatment.
- 15.4 The Contractor files and maintains at the disposition of the Engineer the waste manifests for the collection, transport, treatment and/or elimination of waste.
- 15.5 The waste register is established and available as of the Contractors mobilisation to any Project Area. This register will be archived for at least 1 year after the Taking-Over Certificate for the Works is issued.
- 15.6 The Contractor implements specific waste management practices adapted to the level of danger for human health or the natural environment. Three waste categories are identified for Project Areas and in tracking documents:
- a) Hazardous waste: any waste with one or several dangerous properties as listed in Appendix 2 to the ESHS Specifications;

- b) Non-hazardous waste: any waste with no properties rendering it hazardous. Non-hazardous waste contaminated by hazardous material will be considered as hazardous waste, unless instructed otherwise by the Engineer;
 - c) Inert waste: any waste unaffected by any significant physical, chemical or biological modifications, which does not decompose, burn or produce any physical or chemical reaction, is not biodegradable and does not damage any substance with which it comes into contact in a manner likely to cause damage to the environment or human health.
- 15.7 The Contractor assesses, document and effectively implements any local recycling or re-use options for its waste.
- 15.8 Waste is categorised and stored separately prior to removal from the Project Areas, depending on the level of danger, phase (liquid, solid or gas), the waste management solution to be applied and its potential in terms of recycling or reuse.
- 15.9 Waste is collected from each Project Area at the same rate that it is produced and is placed in temporary locations meeting the following criteria:
- a) Located at a distance of over 100 m from any natural sensitive area and over 500 m from any socioeconomic sensitive area (school, market, healthcare centre, water well or catchment area), with the exception of waste storage area in camps;
 - b) Protected from moving machinery and vehicles, but easy to access for regular collection;
 - c) Located on a flat impervious surface to prevent infiltrations;
 - d) Under cover for non-inert waste;
 - e) Stored in containers of the appropriate size, tightness and level of resistance depending on the danger and phase (solid, liquid, gas) of the waste;
 - f) Liquid wastes storage is equipped with secondary retention with a volume at least equal to the greater of the following two values (i) 100% of the capacity of the largest reservoir and (ii) 50% of the overall capacity of the associated reservoirs;
 - g) Hazardous waste stored pursuant to Sub-Clause 26.8 of the ESHS Specifications.
- 15.10 Waste is removed from Project Areas and transported to recycling, treatment and waste management facilities on a regular basis. The frequency of removal, approved by the Engineer, guarantees:
- a) No overflow from containers;
 - b) No unpleasant odour or emissions which are dangerous for human health;
 - c) No proliferation of insects, rodents, dogs or other animals which are harmful or dangerous for human health;
 - d) Regular cleaning of containers and surfaces on which they are located.

- 15.11 Unless otherwise specified in the Contract or instructed by the Engineer, waste incineration is prohibited on Project Areas. Two exceptions are medical waste and green waste, which unless instructed to the contrary by the Engineer, are managed pursuant to Clauses 15.15.1 and 16.1.3 of the ESHS Specifications.

The use of third party waste management services is subject to a documented prior audit of the treatment, storage and recycling facilities by the Contractor, to guarantee the conformity with the provisions of the ESHS Specifications on waste.

- 15.12 Pursuant to Sub-Clause 1.5 of the ESHS Specifications, the provisions applicable to the Contractor regarding waste management also apply to any third party waste management Subcontractor. The Engineer reserves its right to inspect third party waste management facilities and prohibit the Contractor from using the facilities if considered unacceptable.

- 15.13 The management of non-hazardous waste complies with the following conditions:

15.13.1 Inert waste is removed or treated on-site and can be disposed in a permanent or temporary landfill with unused backfill material. The location, capacity and environmental protection measures, particularly for water courses, implemented by the Contractor or any Subcontractor, will comply with the provisions of the ESHS Specifications, and will be described in the EPP and validated by the Engineer.

15.13.2 Non-hazardous waste that cannot be recycled is disposed of to landfill, complying with the following criteria:

- a) Walls and base sealed by a geo-membrane or a layer of compacted clay with a permeability 10^{-7} cm/s;
- b) Drained for the recovery of leachates, which are routed to a lagoon aerobic/anaerobic treatment prior to discharge into the natural environment or collected in a temporary storage prior to regular collection and transfer to a treatment unit (septic tank or wastewater treatment plant);
- c) Regularly compacted and covered by earth to limit odours and the proliferation of insects;
- d) When the landfill has reached full capacity, vents are installed to evacuate gases, and the landfill covered by a geo-membrane with a minimum thickness of 1 mm, or a layer of compacted clay, and a top layer of 1.5 m of topsoil, which is revegetated.

Any other proposal must first be validated by the Engineer.

- 15.14 The Contractor's hazardous waste is managed by a specialised waste Subcontractor, accredited in the Employer's country for this activity.

- 15.15 In the absence of an existing waste management solution for hazardous waste satisfying the provisions of Sub-Clause 15.14 of the ESHS Specifications, the Contractor takes the following action:

15.15.1 Medical waste is incinerated in a specific facility constructed and accredited for this purpose. The Contractor will submit the technical specifications of the facility to the Engineer before importing or procuring the equipment.

- 15.15.2 Hydrocarbons, lubricants, paints, solvents and batteries are transported in drums to the capital city, or any other city where suitable waste management facilities are available. Sludge from settling tanks/ponds, septic tanks or oily water skimmers will also be managed in the same way.
- 15.15.3 Contaminated soils from construction/demolition and drilling muds will be treated, stabilised and disposed of to landfill. Prior approval is required from the Engineer regarding the method and site location. The Contractor obtains authorisation from the competent local authorities prior to any disposal to landfill.
- 15.15.4 Prior approval from the Engineer is required before implementing waste management solutions on any other hazardous waste.
- 15.15.5 Prior to the issue of the Taking-Over Certificate for the Works, the Contractor provides documentation on hazardous waste landfilled at other sites than accredited third party waste management facilities. The documentation includes a plan showing the location of landfill sites. The document is provided to the competent local authorities whose jurisdiction covers the landfill sites.
- 16 Vegetation clearing**
- 16.1 The Contractor describes in the Worskite - ESMP the planned methods and schedule for vegetation clearing. Specific agreement from the Engineer is obtained prior to any clearing works.
- 16.1.1 Vegetation clearing using chemicals is not permitted.
- 16.1.2 Vegetation clearing using bulldozer is not permitted in zones less than 30 m from areas designated as sensitive by the Engineer, where only manual clearing is authorised.
- 16.1.3 Unless otherwise specified in the Contract or if otherwise instructed by the Engineer, burning vegetation is not permitted. Green waste can be burnt with prior approval from the Engineer regarding the location, method and schedule.
- 16.2 Areas cleared prior to undertaking earthworks are shown on a plan with a minimum scale of 1/10,000. Plans are submitted to the Engineer for validation prior to starting clearing works.
- 16.3 The Contractor undertakes physical demarcation of zones to be cleared using a method approved by the Engineer.
- 16.4 Trees not to be cut down are identified in relation with the Engineer. Such trees are marked with paint and protected against clearing machinery using a method approved by the Engineer.
- 16.5 Clearing is undertaken without damage to adjacent non-cleared areas. Topsoil is stored within the cleared areas at the edge of the cleared zone. Clearing is undertaken working from the edge of the zone inwards.
- 16.6 Wood with economic value:
- 16.6.1 During clearing, the Contractor stockpiles separately: (i) tree trunks with a diameter at chest height greater than the size defined by the Engineer, and (ii) trunks with a smaller diameter, branches, leaves, stumps and roots.
- 16.6.2 Unless instructed otherwise by the Engineer when validating the plans of Sub-Clause 16.2 of the ESHS Specifications or unless specified otherwise in the Employer's country regulations, the trunks of trees exceeding the diameter defined by the Engineer are

made available to the local communities, according to the methods defined with the Engineer.

17 Biodiversity

- 17.1 The Contractor shall ensure that all personnel are informed and aware of the importance to protect fauna and flora. Information and awareness training is documented.
- 17.2 The Contractor shall ensure that all personnel are informed and aware of wildlife encounters procedures. Information and awareness training is documented.
- 17.3 The Contractor shall define in the Worksite – ESMP the method with regards to fauna and flora management prior to clearing activities. This method must notably address the work schedule, which sometimes can be adjusted to limit impacts on fauna and flora.
- 17.4 Where possible, areas shall be cleared from one side to another, or from the inside out, to prevent animals becoming trapped.
- 17.5 The Contractor personnel shall not approach, injure, hunt, capture, possess, feed, transport, rear or trade wild animals and/or collect eggs while working on the Project Areas.
- 17.6 The Contractor personnel shall not collect flora species while working on the Project Areas.
- 17.7 The Contractor shall report any sighting or finding of wounded or dead wildlife to the Engineer immediately.
- 17.8 The Contractor shall protect excavations to prevent injury to animals.
- 17.9 The Contractor shall release any trapped uninjured animals immediately.
- 17.10 The Contractor shall not disturb natural habitats outside the Project Areas.
- 17.11 The Contractor shall only use designated roads or paths and abide by speed limits.
- 17.12 The Contractor shall not start forest fires.
- 17.13 The Contractor shall not introduce Invasive Alien Species (IAS).
 - 17.13.1 All construction machinery imported from overseas shall be inspected to detect IAS and washed before dispatching to the Project Areas.
 - 17.13.2 If the presence of topsoil contaminated with IAS is detected, that topsoil shall only be stored or re-spread in the area from where it was removed.
 - 17.13.3 When earthworks are carried out in IAS contaminated areas, vehicles shall be washed before moving them to other areas.
 - 17.13.4 Where necessary, the Contractor shall develop IAS control procedures (e.g. physical removal, slashing, mulching, herbicides, etc.). Methods used to control or prevent such species shall not cause adverse impacts on the environment or communities.
 - 17.13.5 To limit the risk of introducing marine invasive species, the Contractor shall control the ballast water and anti-fouling systems of vessels arriving from other bioregions in accordance with International Maritime Organization (IMO) conventions and guidelines.

18 Erosion and sediment transport

- 18.1 The Contractor plans earthworks and optimises the management of space to ensure that all cleared surfaces and areas exposed to soil erosion are minimised on all Project Areas.
- 18.2 Topsoil:
- 18.2.1 Unless indicated otherwise by the Engineer, the top 25 centimetres of the soil will be considered as topsoil.
- 18.2.2 Earthworks for the temporary occupation of the Project Area are preceded by the clearing of topsoil and the storage of this soil separately from the underlying sterile soil.
- 18.2.3 Topsoil is stored according to the provisions approved by the Engineer to enable reuse during Project Area rehabilitation.
- 18.2.4 The refurbishment must be done in accordance with the provisions of Clause 19.
- 18.3 Draining and treatment of rainwater run-off:
- 18.3.1 The gradient of Project Areas allows the collection and drainage of rainwater from the entire surface area to one or several discharge points. No pools of water are created.
- 18.3.2 Suspended solids in rainwater are removed using sediment traps / settling ponds. Rainwater from vehicle parking areas, machinery areas, workshops is subject to treatment with oily water separators.
- 18.3.3 Rainwater treatment units are sized, cleaned, maintained and accessible to ensure compliance with the effluent quality criteria defined in Sub-Clause 12.9 of the ESHS Specifications and to allow monitoring of performance.
- 18.4 Sediment control:
- 18.4.1 The Contractor installs sediment control barriers to slow the flow of water and control sediment transport at Project Areas with (i) a gradient of more than 20%, and (ii) where land is disturbed by the Works or where stockpiled mineral material are susceptible to erosion.
- 18.4.2 Sediment control barriers are installed on the slope or at the base of the slope to protect the natural drainage system from sediment accumulation at levels higher than the natural situation. These barriers comply with the following principles:
- a) Made with geotextiles or straw bales or any other means pre-approved by the Engineer;
 - b) Deployed before the start of works and removal of topsoil. Barriers can be used for the physical demarcation of working areas;
 - c) Installed, cleaned, maintained and replaced according to manufacturer recommendations;
 - d) Drainage surface area does not exceed 1,000 m² per 30 m of barrier. The length of the slope behind the barrier is less than 30 m, and is not used for flows in excess of 30 l/s.
- 18.4.3 For the dredging of marine sediments, unless specified otherwise in the Contract, or instructed otherwise by the Engineer, and

particularly if the working area is exposed to currents, the Contractor will install a geotextile silt curtain, or any other technique approved by the Engineer to control turbidity clouds.

18.5 Backfilling and stockpiling of backfill materials:

- 18.5.1 In the EPP of these temporary and permanent stockpiles, the Contractor defines the proposed arrangements (height, slope, drainage, revegetation, etc.) to guarantee stability and erosion resistance.
- 18.5.2 For permanent backfill material stockpiles, the stockpile is shaped and compacted to ensure long-term stability.
- 18.5.3 Temporary stockpiles likely to result in strong erosion (duration of storage, rainy season, presence of downstream issues, etc.) are protected against runoff erosion by (i) revegetation using fast growing grass species, either by direct seeding or by hydro-seeding, or (ii) using other natural anti-erosion cover with prior approval from the Engineer.

19 Site rehabilitation

- 19.1 Unless instructed otherwise by the Engineer, the Contractor will rehabilitate all Project Areas disturbed by the Works, prior to the provisional acceptance of the Works.
- 19.2 All buildings and free standing and underground structures (e.g. piping, underground tanks, sumps and basins) are removed pursuant to the provisions of Sub-Clause 4.23 of the CC. All waste and rubble is removed in accordance to the provisions of Clause 15 of the ESHS Specifications. After removal of buildings structures and rubble, the Contractor returns Project Areas to their original condition, according to the following provisions.
 - 19.2.1 Land is adjusted to ensure that run-off water drains without eroding soil or stagnating in pools. Unless instructed otherwise by the Engineer, the gradients of restored sites (excluding backfill as defined in Sub-Clause 18.5 of the ESHS Specifications) must be as for the adjacent undisturbed land.
 - 19.2.2 Rehabilitated Project Areas do not represent hazards for people. Areas near steep drops at quarries are indicated with permanent concrete signs. Holes are refilled. Sharp or unstable items are rendered inoffensive.
 - 19.2.3 Unless specified otherwise in the Contract, or instructed otherwise by the Engineer, the Contractor undertakes revegetation of all Project Areas disturbed by the Works and bears the cost of such work.
 - 19.2.4 Topsoil set aside during initial earthworks pursuant to Sub-Clause 18.2 of the ESHS Specifications, is evenly spread over cleared areas. The surface of compacted soils on Project Areas is loosened by scouring (using rakes or other acceptable methods).
 - 19.2.5 The Contractor describes in the Worskite - ESMP the planned revegetation works to ensure sustainable Project Area rehabilitation: methods, plant species to be used and their origins, activity schedule based on a progressive taking over of Project Areas.
 - 19.2.6 Prior approval by the Engineer is required regarding the origin of seeds and plants proposed by the Contractor. The species used for

revegetation must be suitable for the local environmental conditions, and selected according to the rehabilitation program: stabilisation of backfill, landscaping, drainage, prevention of erosion, etc.

19.2.7 Revegetation is undertaken throughout the duration of construction Works, and is not limited to the rehabilitation of Project Areas at completion of the Works.

20 Documentation on the Project Area condition

20.1 The Constructor documents changes in condition of all Project Areas from the start of Works until the Performance Certificate is issued. Documentation comprises dated and geo-referenced colour photographs taken from a constant angle and viewpoint.

20.2 The Project Area condition is documented as a minimum for the following stages:

- a) Before any Project Area disturbance at the start of works;
- b) On completion of Works, but prior to starting rehabilitation;
- c) On completion of rehabilitation and revegetation, if necessary, but prior to the Taking-Over Certificate issuing;
- d) After the end of the Defects Notification Period and prior to the Performance Certificate issuing.

20.3 The Contractor specifies in the Worksite – ESMP: (i) the list of viewpoints to be used, (ii) areas to be photographed, and (iii) methods used for taking and archiving photographs.

20.4 Adjacent areas (100 m from the perimeter of the Project Area) are included in photographic documentation.

20.5 Unless instructed otherwise by the Engineer, structures to be buried are photographed weekly until covered. As a minimum the structures are photographed twice for Works with duration of less than 7 days, and at least once a week for Works with a longer duration.

20.6 Photographs subject to the present Clause 20 are archived in digital format and provided to the Engineer on a monthly basis under the CC Sub-Clause 4.21 monthly progress report.

20.7 The nomenclature of electronic files for photographs explicitly indicates the Project Area, date and structure documented.

C. Health & Safety

21 Health and Safety Plan

21.1 In application of Clauses 4 and 6 of the CC, the Contractor describes in the Health and Safety Plan section of the Worksite - ESMP its organisation for managing health and safety (section 7 of Worksite – ESMP as described in Appendix 1 to the ESHS Specifications), pursuant to its Health and Safety Management System (HSMS).

21.2 Pursuant to Clause 6 of the CC, the plan identifies and specifies:

- a) All health and safety risks relating to the execution of the Works, by also identifying gender-specific risks;
- b) Prevention and protection measures to control risks related to the execution of the Works, by differentiating, where necessary, measures concerning the protection of women and men;
- c) Human and material resources involved;

- d) Works requiring work permits; and
 - e) Emergency plans to be implemented in the case of an accident.
- 21.3 In addition, this Health and Safety Plan describes how workers are trained in health and safety aspects.
- 21.4 The Contractor implements prevention, protection and monitoring measures, as described in the Health and Safety Plan.
- 22 Daily and weekly meetings**
- 22.1 The Contractor organises as a minimum one health and safety meeting per Project Area per week (or at another frequency approved by the Engineer) with all the personnel assigned to the Project Area. This applies only to Project Areas where work is ongoing. At the meeting accidents and incidents that occurred in the previous week are discussed and feedback provided. Means of improvements are identified, documented and assessed to establish corrective actions. The Engineer is invited to participate at all health and safety meetings. Meeting reports are provided to the Engineer.
- 22.2 The Contractor organises daily (or at another frequency approved by the Engineer) health and safety meetings per team at all Project Areas, prior to the start of the daily work. The meeting establishes the health and safety risks associated with the day's tasks and activities, and means of prevention and protection to be implemented. Minutes of the meetings shall be recorded.
- 23 Equipment and operating standards**
- 23.1 The facilities and equipment used by the Contractor are installed, maintained, revised, inspected and tested pursuant to the manufacturer's recommendations. The recommendations are available in the language of communication defined under CC Sub-Clause 1.4 (or any other language approved by the Engineer).
- 23.2 The Contractor lists and describes in the Health and Safety Plan the national and international standards, guidelines and industry codes of practice, applied during the execution of works.
- 24 Work permit**
- 24.1 Unless otherwise provided in the Contract, or unless otherwise instructed by the Engineer, work requiring work permits are defined in the Health and Safety Plan. Work permits will be documented and saved.
- 24.2 The Contractor puts in place a work permit procedure to manage risks through the implementation of prevention and protection measures prior to the starting of work. This procedure is subject to validation by the Engineer.
- 25 Personal protective equipment**
- 25.1 The Contractor ensures that all personnel, visitors or third parties entering a Project Area are equipped with appropriate Personal Protection Equipment (PPE) pursuant to the practices and standards specified in Clause 9.
- 25.2 The Contractor describes in the Health and Safety Plan the PPE to be used per Project Area and per activity.
- 25.3 Personnel and visitors to Project Areas are equipped with a safety helmet, safety shoes and a reflective jacket as a minimum.
- 25.4 Adequate quantities of PPE are available on the Project Areas. Storage conditions must be compatible with usage pursuant to the provisions of Sub-Clause 23.1 of the ESHS Specifications.

26 Dangerous substances

- 25.5 Contractor personnel are trained in how to use and care for PPE and the Engineer must be able to obtain the training reports.
- 26.1 A substance is considered dangerous if one or several of its properties render it dangerous, as defined in Appendix 2 to the ESHS Specifications. The Contractor identifies and manages dangerous substances planned for use on the Project Area in the manner described in the present Clause 26.
- 26.2 Details of risks and related prevention and protection measures are included in the Health and Safety Plan.
- 26.3 The assessment of the impact of the toxicity of dangerous substances on the reproductive functions of women and men must be taken into account.
- 26.4 The transport to the Project Area and use of dangerous substances requires prior authorisation from the Engineer.
- 26.5 The Contractor obtains all necessary authorisations and/or licenses for the storage and use of dangerous substances from local authorities. A copy of the authorisations is provided to the Engineer.
- 26.6 For each dangerous substance used, the Contractor will implement the recommendations described (i) in the Material Safety Data Sheets (MSDS), and (ii) by the Globally Harmonized System of Classification and Labelling of Chemicals established by the United Nations for hazardous chemicals.
- 26.7 Copies of MSDSs are kept on the Project Area, and made available to personnel. The Contractor's staff is aware of the health and safety risks related to hazardous materials. The Contractor provides the Engineer with copies of all MSDSs and training reports.
- 26.8 Storage of dangerous substances
- 26.8.1 **Storage area are designed and equipped by the Contractor** based on the chemical and physical properties of the substances, on the types of containers stored, the number of people requiring access, the ventilation requirements, the quantities of the substance used and potential chemical reaction with other substances (see Sub-Clause 26.8.5 of the ESHS Specifications).
- 26.8.2 Pursuant to Sub-Clause 15.6 of the ESHS Specifications, the Contractor anticipates and plans for the storage and management of hazardous waste.
- 26.8.3 Storage areas for dangerous substances are subject to strict rules, which are regularly checked by the ESHS Manager appointed pursuant to Sub-Clause 4.1.4 of the ESHS Specifications. The rules include the following as a minimum:
- a) Access to the storage area is limited to trained and authorised individuals;
 - b) An inventory is maintained up-to-date;
 - c) MSDSs must be available for all stored dangerous substances, and the substances must be clearly labelled;
 - d) A strict and methodical storage system is implemented (storage plan posted, large or heavy packaging may not be stored at

- heights, equipment and tools may not be stored in the dangerous substance storage room);
- e) Compliance with product expiry dates and implementation of a disposal procedure for substances which are not needed or which have expired;
 - f) Entrances, exits and access to emergency equipment are kept clear at all times.
- 26.8.4 Storage areas are clearly identified with warning signs at the entrance. The Contractor displays the storage plan (location of the different products, maximum inventory), a summary of labelling system and information on chemical incompatibilities.
- 26.8.5 Chemicals which could react together (leading to explosions, fire, projections or the emission of dangerous gases) are physically separated.
- 26.8.6 Products that react violently with water are stored so as to prevent contact with water, even in the event of flooding.
- 26.8.7 Inflammable products are stored separately in a dedicated area with adequate ventilation at all times.
- 26.8.8 Buildings used to store large quantities of dangerous substances are isolated from other buildings to avoid the spreading of fire. Such buildings are constructed using solid and non-combustible building materials, and are equipped with evacuation systems and the appropriate firefighting equipment. Access to the buildings is clear, allowing for rapid evacuation in the event of an accident. The electrical systems are reduced to the essential minimum, and access points are equipped with adequate lighting (300 lux).
- 26.8.9 All storage areas are equipped with secondary retentions. Each storage area acts as a general secondary retention. Suitable absorbents (neutralising and non-combustible) are available in the storage area to clean up any spills and leaks.
- 26.8.10 The Contractor maintains the storage area at a suitable temperature for storing dangerous substances at an appropriate level to avoid any deterioration of the containers.
- 27 Planning for emergency situation**
- 27.1 The emergency plan required in application of Sub-Clause 21.2 of the ESHS Specifications covers the following emergency situations as a minimum:
- a) Fire or explosion;
 - b) Structural failure;
 - c) Loss of the containment of dangerous substances;
 - d) Safety incident or malicious act;
 - e) Natural disasters.
- 27.2 The Contractor details the emergency plan in the Health and Safety Plan.
- 27.3 The Contractor ensures that all personnel are informed and aware of how to react in an emergency situation, and responsibilities are defined.

Information and awareness training are documented, and available on all Project Areas.

27.4 The Contractor organises and documents emergency simulation exercises within 3 months of the physical start of the Works, and subsequently once every 12 months up to the issue of the Taking-Over Certificate. The Engineer is invited to participate in each of these exercises.

27.5 Fire extinguishers are made available in each building at clearly identified locations.

28 Medical check-ups

28.1 The Contractor organises medical check-ups for all Contractor's Personnel prior to the initial mobilisation to the Project Area to check aptitude for the work. Medical check-ups are adapted to the anticipated occupied positions and carried out pursuant to the recommendations of the International Labour Organization. Subsequent to the check-up, a written medical certificate is issued declaring the aptitude of the worker for the allocated tasks.

28.2 Hearing tests are conducted for the Contractor's personnel exposed to specific risks (such as noise levels above 80 dB(A), exposure to hazardous materials, etc.) in order to establish an initial state of health. Annual tests are carried out to monitor any changes and detect any deterioration.

28.3 The Engineer can request additional medical examinations for the Contractor's Personnel if considered necessary, and all associated costs shall be borne by the Contractor.

28.4 A medical examination is carried out on any Contractor's Personnel returning to work after leave caused by a work related accident. A written medical certificate is issued confirming the Contractor's Personnel's aptitude to return to work at the designated workstation.

28.5 The Contractor can produce a copy of its Contractor's Personnel's work aptitude certificates at the request of the Engineer or any competent authority.

28.6 Specific arrangements for tasks' assignments or workstations shall be made for pregnant Personnel.

29 First aid

29.1 The Contractor ensures that at least one first aid officer is present at all times during working hours per Project Area and per team of 10 to 50 workers present, and one extra first aid officer for each additional 100 workers.

29.2 The Project Area must be equipped with a communication system available immediately and primarily for the purposes of communication with the first aid services. Information on how to communicate with the first aid services is clearly indicated near the communications equipment.

30 Health care centre & medical personnel

30.1 For Project Areas with more than 35 workers present at any one time and where it is not possible to reach a hospital, medical clinic or the Contractor's health centre within a period of 45 minutes, by land and in normal conditions:

30.1.1 The Contractor sets up a health care centre at its own cost. This centre is:

- a) Operational and easy to access all times;

- b) Kept clean and in good condition;
 - c) Equipped with appropriate heating or air-conditioning;
 - d) Equipped with sanitary facilities and drinking water;
 - e) Equipped with instruments, equipment, medicines and material required to examine and treat injured or sick workers in emergency conditions;
 - f) Equipped with the supplies and furnishing required to allow medical personnel to provide first aid and fulfil their other functions.
- 30.1.2 A doctor is present on-site at all times, working full-time during normal day hours. The doctor is on-call when more than 20 workers are working simultaneously outside of normal day hours.
- 30.1.3 The doctor has the following profile:
- a) At least 5 years' experience on large-scale construction works at sites located at a distance from a hospital;
 - b) Trained in infectious diseases, waterborne and epidemiological diseases prevalent in the Employer's country;
 - c) Able to lead training sessions on occupational health and first aid;
 - d) Trained in management and logistics for a remote health care centre;
 - e) Able to speak the same working language used by most members of personnel fluently (communication in emergency situations);
 - f) In good physical condition, able to access remote working areas.
- 30.1.4 The Contractor allocates a road or air vehicle for first aid purposes to the first aid station pursuant to standard NF EN 1789/2007.
- 30.1.5 The Contractor ensures the presence of at least one nurse to assist the doctor per team with 200 - 800 workers allocated, and one extra nurse for each additional 600 workers allocated to this team. Over and above 500 workers per team, the Contractor ensures the presence of an extra doctor for each additional 500 workers allocated to this team.
- 31 First aid kits**
- 31.1 Each Project Area must be equipped with an adequate number of first aid kits to ensure that all workers can access these kits in approximately 5 minutes. Kits must be available at all times.
- 31.2 Each vehicle is equipped with a first aid kit.
- 31.3 First aid equipment complies with attached specifications.
- 32 Emergency medical evacuations**
- 32.1 The Contractor establishes, and provides the Engineer within one month of the physical start of works a copy of an agreement with a specialised company for the handling of personnel in the event of a serious accident requiring an emergency medical evacuation, which cannot be organised using the first aid vehicle specified in Sub-Clause 30.1.4 of the ESHS Specifications without endangering the life of the patient.
- 32.2 The agreement includes a convention with a referring hospital where the member of personnel evacuated in emergency conditions will be treated.

- 32.3 The agreement covers the use of air transportation in order to evacuate the injured patient(s) to the referring hospital.
- 33 Access to health care**
- 33.1 The Contractor guarantees access to health care as defined in Clause 30 for all personnel in necessary cases of accident or illness occurring during the execution of the Works, i.e.:
- a) Medical check-ups: initial (recruitment), annual and upon returning to work after sick leave;
 - b) Screening, vaccinations and preventive healthcare;
 - c) General healthcare during the execution of the Works;
 - d) Medical assistance in the event of an accident and assistance for emergency evacuations.
- 33.2 Subcontractor's personnel, other contractors, the Employer or the Engineer, present at the Project Area, must never be refused medical assistance, under the pretext that they are not directly employed by the Contractor. The Contractor may, however, define a unit rate cost per medical act for personnel, other than its own Contractor's Personnel, display this rate in the healthcare centre and forward the information to the Engineer.
- 33.3 In the event of accident or serious illness, medical personnel must be trained, available and equipped with the necessary material, medicines and consumables to provide first aid for the patient, stabilise their condition, until the patient is:
- a) Either treated or discharged; or
 - b) Hospitalized at the camp or in a larger hospital; or
 - c) Evacuated to a medical centre which is well equipped for intensive care, if necessary.
- 34 Health monitoring**
- 34.1 The Contractor cannot recruit workers in poor health.
- 34.2 The initial pre-recruitment examination must confirm that applicants carry no infectious diseases and are physically able to carry out the tasks required for the position.
- 34.3 The detection of pregnancy during the initial pre-recruitment examination of female applicants shall not constitute grounds for declining recruitment, unless medical risk is proven.
- 34.4 The Contractor organises annual medical check-ups for its Contractor's Personnel and keeps up to date a medical record for each Contractor's Personnel. The presence of Contractor's Personnel for medical check-ups, treatment and hospitalisation is incorporated into the Contractor's planning.
- 34.5 The Contractor provides the Contractor's Personnel with prophylaxis and vaccinations against local diseases and vectors. In particular, the Contractor will promote the use of impregnated mosquito nets by its Contractor's Personnel in camps or off-site lodging, and distributes these nets appropriately.
- 34.6 The Health and Safety Plan includes a Contractor's Personnel health risk assessment based on exposure to specific risks (such as noise levels above 80dB(A), exposure to hazardous materials, etc.) and describes the medical monitoring implemented.

- 35 Sanitary repatriation**
- 35.1 The Contractor is responsible for the sanitary repatriation of Contractor's Personnel in the event of a serious injury or illness. The Contractor will take out the necessary insurance to cover the cost of the sanitary repatriation of its Contractor's Personnel.
- 36 Hygiene, accommodation and food**
- 36.1 Drinking water:
- 36.1.1 Pursuant to Sub-Clause 6.14 of the CC, the Contractor provides personnel with drinking water at all Project Areas. The quantity and quality of this water complies with the standards of the World Health Organization at supply points.
- 36.1.2 Unless the supply of drinking water is provided by a certified supplier, the quality of the drinking water provided to workers is tested at least at the start of the Works and then on a monthly basis. The protocol for taking and analysing samples is based on the recommendations of the World Health Organization. The results shall be documented and made available on the Project Areas.
- 36.2 Accommodation conditions:
- 36.2.1 The accommodation provided for non-resident Personnel in a camp or an alternative structure outside of the Project Areas, such as a hotel or rented house, will comply with the conditions of Sub-Clause 36.2 of the ESHS Specifications in pursuance of Sub-Clause 6.6 of the CC.
- 36.2.2 Unless specified otherwise in the Contract, or instructed otherwise by the Engineer, Personnel are housed in rooms. Rooms do not host more than 4 individuals, with no bunk beds, and with 0.5 m³ of storage space available per person.
- 36.2.3 Rooms shall not be mixed: separate rooms must be made available for both men and women.
- 36.2.4 Rooms are lit and equipped with power sockets, beds and windows fitted with mosquito nets. Flooring is of a hard and impervious material.
- 36.2.5 The temperature in rooms and common areas shall be kept at an appropriate level during occupied hours.
- 36.2.6 Night-time noise levels to which personnel are exposed comply with the limits recommended by the World Health Organization.
- 36.2.7 The Contractor provides one drinking water tap per 10 Contractor's Personnel, one shower per 10 Contractor's Personnel as a minimum, one individual toilet for 15 Contractor's Personnel as a minimum, and one urinal per 25 Contractor's Personnel at accommodation camps. Separate showers, toilets and locker-rooms must be made available for women.
- 36.2.8 The Contractor constructs and maintains a shared leisure area in each camp and a sports field for use by Personnel.
- 36.3 Hygiene in shared areas:
- 36.3.1 Sanitary areas (showers, sinks, urinals, toilets) are cleaned and disinfected by the Contractor's cleaning service at least once every 24 hours. Cleaning operations are documented.
- 36.3.2 The canteen, kitchen and kitchen utensils are cleaned after each meal service.

36.3.3 The number and location of toilets on Project Areas shall be adapted to the number of employees and the configuration of the Project Areas (distance, isolated area, etc.). Separate toilets will be made available for women.

36.4 Food:

36.4.1 In application of Sub-Clause 6.13 of the CC and Sub-Clause 41.1 of the ESHS Specifications, the Contractor provides meals at a reasonable cost to its Contractor's Personnel in a canteen area and according to a procurement system which complies with the provisions of Sub-Clause 36.4 of the ESHS Specifications.

36.4.2 The Contractor defines and implements actions in order to guarantee (i) the quality and quantities of food stuffs, (ii) compliance with health rules when preparing meals, (iii) fitting out and servicing premises and equipment, both in the kitchen and food storage areas.

36.4.3 The Contractor inspects the cleanliness of food transport vehicles, temperature control and the cold chain, as well as best before dates, and takes the necessary corrective actions. The temperatures of chillers are regularly checked.

36.4.4 The Contractor checks that health requirements are met for food storage conditions in the kitchen or other locations, food cooking times and temperatures, and the conditions in which prepared products are left prior to consumption, to ensure no health risks. No food remains are to be reused.

36.4.5 The Contractor recruits trained canteen personnel and ensures that supervisors monitor compliance with sanitary instructions. The Contractor ensures that canteen personnel have means of ensuring compliance with health rules (changing rooms, linen, hand washers, the condition of flooring and paint, and the existence of a cleaning plan).

36.5 The ESHS Manager carries out an audit on all Project Areas every 3 months, and documents the results, and includes the conditions of hygiene in which meals are prepared and food conserved. The results of this audit are provided to the Engineer.

36.6 The ESHS Manager regularly informs Contractor's Personnel on appropriate behaviour in terms of workplace hygiene. This information is documented and saved.

37 Substance abuse

37.1 Pursuant to Sub-Clause 6.16 of the CC, the use, possession, distribution or sale of illegal drugs, controlled substances (as per local regulations) and alcohol is totally prohibited on the Project Areas. The Contractor implements a zero tolerance policy for the consumption of these substances.

37.2 Any person suspected by the Engineer to be under the influence of alcohol or controlled substances on any Project Area is immediately suspended from his position by the Contractor, pending the results of medical tests.

D. Local Labour and Relations with Local Communities

38 Labour conditions

38.1 The Contractor should ensure decent labour conditions for workers and notably compliance with applicable law and regulations in the country of implementation of the contract, and with the fundamental conventions of

the International Labour Organisation (ILO). This includes workers' rights related to wages, working hours, rest and leave, overtime, minimum age, regular payment, compensation and benefits. The Contractor should respect and facilitate workers' rights to organise and provide a grievance mechanism for all direct and indirect workers. The Contractor should implement non-discrimination and equal opportunity practices, and ensure prohibition of child or forced labour.

- 39 Local recruitment**
- 39.1 Local recruitment is defined as the number of positions actually allocated to people residing in the region of the Works, which must be defined by the Contractor in its offer according to relevant criteria by giving priority to populations living in the area of influence or in the immediate proximity of the Project Area.
- 39.2 Pursuant to Sub-Clause 6.1 of the CC, the Contractor implements a voluntary local recruitment policy for its personnel for the duration of the Works and shall enforce this policy to its Subcontractors.
- 39.3 The Contractor demonstrates the effective implementation of this voluntary policy to the Engineer in its monthly activity report as defined in Sub-Clause 6.3 of the ESHS Specifications.
- 39.4 Pursuant to Clause 8 of the ESHS Specifications, the Contractor shall develop a training program. This training program must be open to women and men and be adapted to their level of education and needs of each group to occupy the positions proposed during the Works.
- 39.5 Local labour needs are estimated prior to the start of Works and described in the Worskite - ESMP with the following information:
- a) Identification of positions that could be filled by local staff and the level of qualification required;
 - b) Definition of the planned procedure for the effective recruitment of these members of staff;
 - c) Establishment of mechanisms to ensure non-discrimination of women in accessing recruitment procedures. This mechanism must cover the definition of the positions, the methods of communication on the positions to be filled, etc.;
 - d) Deployment schedule for these positions;
 - e) Initial training to be provided by the Contractor for each job description.
- 39.6 In order to prevent outsiders from entering the Project Area, local recruitment at the Project Area, including at the entrance, is prohibited.
- 39.7 Local recruitment office:
- 39.7.1 Prior to the start of works, the Contractor establishes a local recruitment office in the district where the main Project Area is located, at a location pre-approved by the Engineer.
 - 39.7.2 A representative of the Contractor is present in this office at least two mornings each week, from the start of the Works to a date pre-approved by the Engineer.
 - 39.7.3 The representative provides information on job vacancies with the Contractor for the execution of the Works (required qualifications, duration, and location) and on the information to be provided in applications.

- 39.7.4 Lists of local candidates are drafted by the representative allocated to the office and forwarded to the Contractor's humans resources manager on a weekly basis.
- 39.8 The Contractor's Human Resources manager selects candidates listed by the local recruitment office based on requirements for the Works and the Contractor's recruitment procedures. A written contract between the Contractor and the local Contractor's Personnel is drafted, signed and archived by the Contractor.
- 39.9 If the Project Areas are located near to several different communities, the Human Resources manager ensures a fair distribution of local recruitment between the different communities, by giving priority to the people affected by the project.
- 39.10 The Human Resources manager will ensure that recruitment campaigns in local communities have been spread to women and that the latter have not been discriminated in recruitments.
- 39.11 Pursuant to Sub-Clause 6.22 of the CC, the Contractor maintains one record per local Contractor's Personnel indicating the hours worked per person allocated to the Works, the type of tasks carried out, the wages paid and any training taken. Records are available at the main Project Area at all times, so the Engineer and the authorised representatives of the government can assess the content.
- 39.12 Social inclusion requirements

The Contractor shall contribute to achieving the Employer's objective which consists in creating suitable conditions for concerned persons to the return to employment, by complying with the requirements specified in paragraph 3. of the introduction to the ESHS Specifications. These requirements consist in social inclusion actions that may include technical trainings.

Depending on the requirements specified in paragraph 3. of the introduction to the ESHS Specifications, the implementation of employment-intensive work programs may constitute part of the approach to comply with these requirements.

39.12.1 Social inclusion technical assistance

If a Social Supervisor is designated in Article 1.1.2.4 of the SCC, it will provide technical assistance and will act as an intermediary between the groups targeted by these social inclusion requirements, employment professionals and/or vocational training experts, the Contractor (and its Subcontractors, if any) and the Employer.

It will be in charge of:

- Assisting the Contractor in implementing social inclusion requirements, in relation with the Engineer,
- Identifying, with specialized bodies' support, the potential beneficiaries of social inclusion measures,
- Approving profiles selected by the Contractor before they start any work,
- Monitoring training and assistance measures for beneficiaries in the workplace and ensuring that the Contractor meets the social inclusion requirements,

- Assisting the Contractor (employment contracts, recruitment process, individual social follow-up, group-based coaching, site visits and meetings, grievance mechanism implementation, etc.),
- Approve the distribution methodology and the profiles selected by the Contractor to benefit from equipment donation as stated in paragraph 3. of the introduction to the ESHS Specifications.
- Monitoring and assessing the social inclusion requirements'implementation (follow-up of activities, educational assessments, trainings undertaken, jobs needed for construction work, assessment of social inclusion in the long-term...). The Social supervisor will also support the Contractor in reporting on its implementation of social inclusion requirements to the Employer.
- Monitoring and assessing the implementation of the ESHS clauses related to gender issues (Articles 26.3, 28.6, 36.2.3, 36.2.7, 36.3.3, 39.4, 39.5 and 39.10) and decent work (Article 38.1).

39.12.2 Social inclusion follow-up

The Social Supervisor will monitor the implementation of social inclusion activities which the Contractor has committed.

The Contractor will send to the Social Supervisor the following supporting documents for all employees involved in social inclusion activities: proof of eligibility (if applicable, according to the conditions set out in the introduction to the ESHS Specifications, paragraph 3. "Social inclusion requirements"), employment contracts, pay slips and monthly statements showing the days or hours worked, information on implemented training programs and socio-professional support.

In case of secondment of staff or using a Subcontractor, social inclusion hours or days shall be considered from the date of the actual payment made to a third party. The Social Supervisor should receive the same supporting documents as mentioned above, just as in the case of a direct hire.

During the works, several meetings will enable to discuss social inclusion follow-up. The Social Supervisor may attend these meetings.

In the event of implementation difficulties (employment protection plan, receivership or compulsory liquidation), the Contractor must inform the Employer. It will also provide all supporting documents that demonstrate it cannot achieve its commitment, regardless of the reason.

In such cases, the Employer and the Contractor will explore ways to achieve the social inclusion objectives or suspend the obligations.

39.12.3 Social inclusion reporting

Every six months, the Contractor shall provide a short review that summarizes the social inclusion approach and its results.

A final report is also due once the works are completed. The final report shall include qualitative and quantitative indicators of social inclusion measures implemented by the Contractor. The Contractor shall specify

career prospects and provide a statement of completion for each beneficiary.

39.12.4 Special provisions for maintaining social inclusion activities:

Subcontracting: if any part of the work is subcontracted, the Contractor shall ensure that its subcontractors working on tasks targeted by social inclusions requirements per this Contract also meet such requirements.

Delay or suspension of works: if the works are delayed or suspended for any reason (technical or financial) beyond the Employer's control, the Contractor shall commit to continue to deliver to the best extent possible social inclusion activities by reassigning affected beneficiaries among its other construction sites.

Early leaving: In case of dismissal or voluntary departure of any social inclusion beneficiary, the Contractor shall inform the Employer within eight calendar days at the latest, specifying the reasons for ending the contract. A replacement person shall be hired as soon as possible, who shall to the best extent possible also be among targeted people per the conditions set out in the introduction to the ESHS Specifications, paragraph 3. "Social inclusion requirements").

40 Transport & accommodation

40.1 Unless specified otherwise in the Contract, or instructed otherwise by the Engineer, the Contractor provides or enables access to daily transport for Contractor's Personnel living more than 15 minutes' walk from the Project Area and more than one hour by land transport.

40.2 The transport is organised under conditions which comply with local regulations and which ensure the safety of the people transported. All vehicles provided by the Contractor for transportation of personnel must be in full compliance of the Traffic Act. Cap 403 including but not limited to provision of safety belts, speed limits etc. Transportation of personnel at the bed / cargo area for pickups and trucks is prohibited.

40.3 The Contractor organises collective transport: pick-up times and locations are defined and services organised appropriately.

40.4 If the Project Area is moved during the working season and if the Contractor retains the local personnel trained at the start of the Works, the accommodation of the Contractor's Personnel is managed by the Contractor:

- a) Within a mobile camp with the other non-local Contractor's Personnel; or
- b) In villages located near to the mobile Project Area, in this case, each local Contractor's Personnel will receive a housing allowance in addition to his wages.

41 Meals

41.1 Food supplies for the meals of the Contractor personnel will exclude any meat obtained from hunting or poaching, with the exception of fish.

41.2 The Contractor provides at least two meals per day to local Contractor's Personnel pursuant to the hygiene conditions specified in Clause 36 of the ESHS Specifications, at reasonable price.

42 Damage to people and property

42.1 The Contractor shall not disturb or interfere with the inhabitants of local communities close to or in the Project Area, and shall respect their houses, cultures, animals, properties, customs and practices.

- 42.2 Pursuant to Sub-Clauses 4.14 and 17.1 of the CC, the Contractor is responsible for damages to people and property caused by the execution of the Works or the procedures used for execution.
- 42.3 Access to the Project Areas is prohibited to unauthorized persons. The Contractor is responsible for the security and access control of the Project Areas.
- 42.4 The Engineer is informed of any damage caused to people, or the property of individuals, other than the Contractor's personnel, within 6 hours of the event, regardless of the value of the prejudice.
- 42.5 Housing existing before the start of the Works, located within a minimum radius of 800 m around the perimeter of the quarries and within a minimum radius of 500 m around the other Project Areas that will be subject to blasting, will be examined by a bailiff unless agreed upon otherwise with the Engineer.
- 42.6 The bailiff's sworn statement is prepared and provided to the Engineer with the EPP.
- 42.7 Should any problems be detected due to the intensity of blasting, the Engineer is entitled to request that the Contractor carry out seismic measurements of the intensity of the vibrations induced by the blasting, at variable distances from the blasting points, under the supervision of the Engineer, and at the cost of the Contractor.
- 43 Land acquisition and land take**
- 43.1 Pursuant to Sub-Clause 7.8 of the CC, the Contractor will cover (i) occupancy indemnities for the extraction or use of construction materials and (ii) the cost of acquiring or temporarily occupying the necessary land to stockpile excess backfill material.
- 43.2 The Contractor provides compensation for any prejudice suffered by the owners and users of this land, if these users are not the same parties as the owners.
- 43.3 The Contractor demonstrates to the Engineer (i) who are the owner and the users, if different parties have been identified, and (ii) a written agreement governing the temporary occupancy or acquisition of this land has been negotiated and duly paid up to the two parties, if different.
- 44 Traffic**
- 44.1 The Contractor defines a Traffic Management Plan in Worksite - ESMP (section 11 as defined in Appendix 1 to the ESHS Specifications).
- 44.2 The Traffic Management Plan:
- a) includes the characteristics of its fleet of vehicles and site machinery; and
 - b) defines the itineraries used on a map for each route between the different Project Areas that must be validated by the Engineer.
- 44.3 The Contractor requests that the Employer obtain the authorisations of the competent administrative authorities if public roads are used. Any Engineer's instruction to update the Traffic Management Plan shall be implemented.
- 44.4 Within one month of the physical start of Works, the Contractor informs the administrative authorities of areas crossed by the Contractor's vehicles, of the itinerary and characteristics (frequency of passing, size and weight of trucks, materials carried) of the Contractor's fleet of vehicles.

- 44.5 If public roads are used, and unless approved otherwise by the Engineer, the Contractor mandates a bailiff to make a sworn report regarding the state of the road prior to use by the Contractor's vehicles. The report is annexed to the Traffic Management Plan.
- 44.6 The Contractor describes in the Traffic Management Plan the expected traffic created by its fleet of vehicles (frequency of trips between Project Areas, working hours, convoys).
- 44.7 The Contractor also describes the number and positioning of flagmen.
- 44.8 Unless specified otherwise in the Contract or instructed otherwise by the Engineer, heavy vehicles (i.e. with a GVWR of more than 3.5 tons) may not be used at night between 22:00 and 06:00.
- 44.9 Speed limits:
- 44.9.1 The Contractor takes action to limit and check the speed of all vehicles and machinery used to execute the Works.
- 44.9.2 The maximum speed of all machinery and vehicles of the Contractor comply with the lowest of the following: the speed limit defined according to the Employer's country regulations or the following limits.
- a) 10 km/h within the Project Area;
 - b) 30 km/h in villages or hamlets, in towns, from 100 m before the first house;
 - c) 80 km/h on unpaved roads outside of towns, villages, hamlets and camps.
- 44.9.3 Pursuant to Sub-Clause 4.15 of the CC, and in coordination with the competent Employer's country authorities, the Contractor provides and installs signs for the fleet of vehicles along public roads, when public signs are inadequate.
- 44.9.4 The Contractor provides each of its drivers with a map at the appropriate scale of the roads authorised for the execution of the Works, clearly indicating the maximum speeds authorised, and ensures their understanding.
- 44.10 It is strictly prohibited to transport people, equipment or products other than those required for the Works and the management of Project Areas, on board any of the Contractor's vehicles. This provision also applies to the transport of live animals and meat obtained from hunting, fishing or poaching.
- 44.11 The trailers and skips used to carry materials which could be projected (sand, crushed material, aggregates, selected materials) are covered with a tarpaulin for the entire itinerary between two Project Areas.
- 44.12 The Contractor carries out regular inspections along the roads used by its fleet of vehicles to ensure compliance with the provisions of Clauses 44.8 to 44.11 of the ESHS Specifications. The Contractor records these inspections and the results and transmits a summary of checks carried out for the previous month to the Engineer on a monthly basis.

APPENDIX 1 – Contents of Worksite - ESMP

1. **Environmental policy**
 - OSH, Environmental and Human Resource policies
 - Declaration of ESHS policy signed by the managing director of the Contractor and clearly defining the commitment of the Contractor in terms of (i) ESHS management for its construction sites and (ii) compliance with the ESHS Specifications of the Contract.
2. **Worksite -ESMP**
 - Target and content of the Worksite Environmental and Social Management Plan
 - Preparation and updating schedule
 - Quality assurance and validation
3. **ESHS resources**
 - Human resources:
 - ESHS Manager
 - ESHS Supervisors
 - Person in charge of relations with stakeholders
 - Medical personnel
 - Logistics & communications:
 - ESHS vehicles
 - IT stations
 - In situ noise, air and water measuring equipment
 - Analysis laboratory used
 - Reporting:
 - Weekly inspections
 - Monthly
 - Accident / Incident
4. **ESHS regulations**
 - Definition of standards for the applicable national ESHS regulations and the ESHS recommendations of institutions affiliated to the United Nations (WHO, ILO, IMO, IFC), applicable to the execution of works:
 - Noise and vibrations limits
 - Ambient air quality limits
 - Drinking water quality limits
 - Discharge standards
 - Minimum wage
 - Day and/or night traffic restrictions
 - Other
 - Definition of ESHS standards for the industry applied
5. **ESHS operational inspection resources**
 - Site tracking procedure:
 - Frequency
 - Personnel
 - Assessment criteria
 - Non-conformity handling and detection procedure:
 - Distribution information
 - Notification depending on the level of importance allocated to non-conformities
 - Tracking of the closing of the non-conformities
 - Management of data on tracking and non-conformities:
 - Archiving
 - Use as a performance indicator
6. **Project Areas**
 - Description of Project Areas (as per definition in Sub-Clause 1.3 of the ESHS Specifications):
 - Number
 - Location on a topographical map
 - Activities
 - Opening & closing schedule

-
- Access
 - Reference to the Appendix: an Environment Protection Plan (EPP) for each Project Area
 - 7. Health and Safety Plan**
 - Hazard prevention and control by undertaking risk assessments
 - Identification and characterisation of health and safety risks, including the exposure of personnel to chemicals, biological hazards and radiation
 - Description of working methods to minimise hazards and control risks
 - List of the types of work for which a work permit is required.
 - Personal protection equipment (PPE) and PPE issuance and replacement policy.
 - Presentation of the medical facilities at Project Areas:
 - Healthcare centre, medical equipment and allocation of medical staff
 - Medical acts that can be carried out on site
 - Ambulance, communications
 - Referring hospital
 - Evacuation procedure for medical emergencies.
 - Description of the internal organisation and action to be taken in the event of an accident or incident.
 - 8. Training plan**
 - Basic training for non-qualified staff
 - Health & safety training
 - 9. Labour Management**
 - Detailed Description of Human Resource Policy for construction works of direct and indirect workers which includes but not limited to workers GRM, conditions of employment, salaries and remuneration procedures, separation procedures, leave days, conduct and disciplinary procedures etc.
 - 10. Local recruitment**
 - Local labour requirements:
 - Job descriptions and the levels of qualifications required
 - Recruitment procedure and deployment schedule
 - Initial training to be provided by the Contractor for each job description
 - Location and management of the local recruitment office(s)
 - Social inclusion plan:
 - Description of social inclusion activities: characteristics and number of beneficiaries, social inclusion objectives, nature of the works involved, proposed methodology (employment-intensive work programs ...), recruitment process, resources to be deployed to give access to a stable employment or relevant training courses corresponding to the professional objectives of each person at the end of the works, specific actions to prevent harassment, to promote gender equality and to establish a dialogue with affected communities, monitoring and reporting mechanisms, results obtained dealing with similar activities in other contexts...
 - Management and support staff resources dedicated to social inclusion activities
 - Specific supporting activities in case beneficiaries of social inclusion requirements and other employees are not employed for the same tasks in the works.
 - Approach envisaged for the completion of works regarding employees
 - Suggested technical trainings
 - 11. Traffic Management Plan**
 - Description of the fleet of vehicles/machinery used for the execution of the Works
 - Deployment (Project Area & schedule) and maintenance sites for each vehicle and machine
 - Mapping of itineraries, travel times, and areas where speeds are limited
-

- Drivers management plan
- Dust suppression:
 - Mapping of road sections where dust reduction initiatives apply
 - Water points identified or to be created for refuelling tanker trucks
 - Capacity of the tanker trucks used and calculation of the number of trucks required
 - Width of the track to determine if one watering run or equivalent is adequate (narrow track) or if two runs are required (wide track)
 - Number of watering or equivalent operations proposed per day depending on the climate
- 12. Dangerous products**
 - Inventory of dangerous products per Project Area and per period
 - Transport and storage conditions and chemical incompatibility
 - Procedures for handling of hazardous and dangerous materials
- 13. Effluents**
 - Characterisation of effluents discharged to the receiving environment
 - Facilities for the treatment or pre-treatment of effluents
 - Measures for reducing the sediment content of rainwater runoff
 - Measures for monitoring the efficiency and performance of facilities for reducing sediment content of rainwater runoff
 - Resources and methods for monitoring effluent and rainwater runoff quality
- 14. Noise and vibrations**
 - Identification of potential sources of noise pollution activities
 - Estimation of the frequencies, duration, days of the week and noise levels per Project Area
 - Measures to minimise noise pollution and monitoring frequencies
- 15. Waste**
 - Waste management strategy including site specific waste management plans that includes but not limited to the following:
 - Inventory of waste per Project Area and per period
 - Collection, intermediate storage, handling and treatment/disposal methods for ordinary or inert waste
 - Storage, handling and disposal methods for dangerous waste
 - Tracking manifest to be maintained
- 16. Clearing and revegetation**
 - Methods & schedule for clearing vegetation and earthwork activities
 - Methods, species and schedule for the revegetation of Project Areas disturbed by the Works
- 17. Biodiversity**
 - Schedule for adequate fauna and flora management
 - Measures for minimizing impact on fauna and flora species based on the Contracting Authority procedures
 - Measures for monitoring the efficiency and performance of the plan in place
 - Measures for limiting IAS
 - Measures for monitoring the efficiency and performance of the plan in place
- 18. Prevention of erosion**
 - Location of zones suffering from erosion
 - Methods and schedule for the implementation of anti-erosive actions, including topsoil storage
 - Monitoring and evaluation, monitoring frequency and monitoring indicators
- 19. SEA/SH/GBV prevention and response**
 - Prevention of SEA/SH by developing Code of Conduct detailing:
 - Definitions of SEA/SH and including examples of SEA/SH,
 - Roles and responsibilities of project personnel,
 - Prohibited behaviour including committing SEA/SH
 - Mandatory reporting, protocols for protection of whistle blowers and prohibition of retaliation against survivors
 - Grievance reporting and case management and applicable sanctions both administrative and disciplinary for breach of the code of conduct
 - The Code of Conduct must be written in plain language and signed by each employee that they have received a copy of the code of conduct, the code of

- conduct has been explained to them and acknowledge adherence of the code of conduct as a condition of employment and understood sanctions for violating the code of conduct that include dismissal or referral to legal authorities.
- Map out GBV multisectoral support services that are available and assessable to provide quality and timely support to survivors
 - Establish SEA/SH referral pathways that include protocols and forms for safe and confidential referral of cases to survivors
 - Set up gender sensitive Grievance Mechanism detailing:
 - Specific procedures for handling SEA/SH and GBV complaints including key guiding principles, roles and responsibilities, timeframe, steps, and possible sanctions,
 - Procedures for reporting SEA/SH and GBV incidents, including available safe channels for targeted communities and project staff
 - Guiding principles for the safe, ethical, and confidential management of SEA/SH and GBV complaints.
 - Protocols on responding to survivors, applying the survivor-centered approach, including a referral pathway to refer survivors to appropriate support services.
 - Specific provisions to address allegations involving children who are survivors of SEA/SH, including the consideration of the best interest of the child, specialist support services, and the role of parents/guardians in the response process.
 - Protocols to comply with mandatory reporting requirements, if applicable under national law, including to inform survivors (at the point of disclosure) of this obligation and any limits on confidentiality.
 - Develop workers and community awareness training plan for the project SEA/SH /GBV risks
 - Measures to ensure safe workplace for women and men e.g. separate facilities for women and men ie gendered toilets, separate sleeping areas, well-lit work sites
 - Display of IEC materials on zero tolerance to SEA/SH /SH/GB.
- 20. Documentation on the Project Area condition**
- List and cover of viewpoints
 - Imaging method
 - Archiving photographs
- 21. Labour Influx Plan**
- Identify social and environmental risks associated with labour influx in the project area ie social conflicts, increased illicit behaviour, increased pressure on existing resources e.g. water, accommodation, spread of communicable diseases etc.
 - Provide mitigation measures on the identified risks, monitoring frequency and monitoring indicators
- 22. HIV Prevention**
- Provide sufficient plan to raise awareness to workers and community and provide materials to help workers on prevention of such infections.eg distribution of condoms etc.
 - Provide monitoring and evaluation measures, monitoring frequency and indicators
- 23. Campsite Management plan**
- Detailed Identification of environmental, social health and safety risks associated with the construction, operation and decommissioning of the worker's campsite.
 - Detailed provision of measures for campsite management, monitoring and evaluation measures, monitoring frequency and indicators
 - Including Solid and liquid waste management.
- 24. Stakeholder Engagement Management plan**
- Identify people, groups or communities that may be directly or indirectly affected by the Project or have an interest in it.
 - Identify the nature, frequency and timing of each stakeholder engagement which must be free, prior and informed consultation of impacted communities and facilitate

- their informed participation in the project construction and operation. The plan to focus on early, long term and proactive stakeholder engagements.
- Undertake monitoring to evaluate effectiveness of the plan, provide monitoring indicators and frequency of monitoring
- 25. Community GRM Plan** Provide an accessible and functional community GRM process with clear process for receipt, acknowledgement of grievance forms the community, assess, respond and resolve grievances.
- Provide clear timeliness for resolution of grievances, methodology of resolving grievances and escalation procedures.
 - Monitoring and evaluation process on the effectiveness of the plans, monitoring indicators.
- 26. Chance find procedures**
- Management of chance find
 - Training in chance find procedures
- 27. Community health and safety plan**
- Identify specific risks the community is exposed to as a result of construction activities and strategies to minimize the impacts.
 - Identify monitoring and performance indicators.
- 28. Rehabilitation**
- Method and schedule for Project Area rehabilitation
- 29. Appendices**
- Environment Protection Plans (number and location specified in Section 6 “Project Areas” above):
 - Marking out of the Project Area perimeter on a map
 - Definition of zones for vegetation clearing, zones for the storage of usable timber, zones for burning of green waste
 - Definition of on-site activities: construction, storage areas, accommodation areas, offices, workshops, concrete making units
 - Layout of activity areas on the Project Area: construction works, production/operation areas, rehabilitation and closure
 - Zones for the storage of topsoil, spoil from earthworks, materials
 - Access routes and checkpoints
 - Project Area occupancy schedule
 - Organisation of Project Area preparation
 - Liquid discharge outlet points
 - Proposed sampling points for monitoring water quality
 - Atmospheric emission outlet points
 - Location of the storage site for dangerous products
 - Location and mapping of waste treatment facilities when handled by an external service provider
 - Any other information relating to the environmental management of the Project Area
 - Accident reporting forms
 - ESHS safety audit forms
 - ESHS checklists
 - Grievance acknowledgement forms
 - Chance find form
 - Stakeholders engagement log template
 - Grievance engagement log template
 - List and location of emergency equipment
 - Emergency plan:
 - Description of facilities

- Characterisation of hazards
 - Emergency situations
 - Organisation structure - roles and responsibilities
 - Emergency procedures
 - Human and material resources
 - Triggering of the plan
 - Reporting
- Bailiff's sworn reports as specified in Sub-Clauses 10.5, 42.4 and 44.5 of the ESHS Specifications.

APPENDIX 2 – Properties Rendering a Product Dangerous¹

1. **Explosive** substances and preparations which could explode in the presence of a flame or which are more sensitive to impacts and friction than dinitrobenzene.
2. **Combustive** substances and preparations which, when in contact with other substances, particularly inflammable substances, undergo strongly exothermic reactions.
3. **Easily inflammable** substances and preparations (i) in liquid phase (including extremely inflammable liquids), with a flash point below 21°C, or which can heat up to the extent of spontaneous combustion in ambient air; or (ii) in solid phase, which can burst into flames easily in the brief presence of a source of inflammation and which will continue to burn after the removal of the source of inflammation or (iii) in gaseous phase, which are inflammable in air at normal pressure; or (iv) - which, when in contact with moist air or water, produce dangerous quantities of gases which are easily inflammable.
4. **Inflammable** liquid substances and preparations, with a flash point equal to or above 21°C and less than or equal to 55°C.
5. **Irritant** non-corrosive substances and preparations which, when in immediate, extended or repeated contact with the skin and mucosa, can cause inflammation.
6. **Harmful** substances and preparations which, in case of inhaling, swallowing or cutaneous penetration, can lead to risks of limited severity.
7. **Toxic** substances and preparations (including highly toxic substances and preparations), which, in case of inhaling, swallowing or cutaneous penetration, can lead to serious, acute or chronic risks, and even death.
8. **Carcinogenic** substances and preparations which, in case of inhaling, swallowing or cutaneous penetration, can lead to or increase the frequency of cancer.
9. **Corrosive** substances and preparations which, in case of contact with living tissues, can destroy the latter.
10. **Infectious** substances containing viable micro-organisms or their toxins, for which it is known or we have good reasons to believe that they cause disease in humans or other living organisms.
11. **Harmful to reproduction function** substances and preparations which, in case of inhaling, swallowing or cutaneous penetration, can induce or increase the frequency of undesirable non-hereditary effects in offspring or have a negative effect on reproductive functions and abilities.
12. **Mutagenic** substances and preparations which, in case of inhaling, swallowing or cutaneous penetration, can lead to hereditary genetic disorders or increase the frequency of these disorders.
13. **React with water** substances and preparations which, in case of contact with water, air or an acid, release a toxic or highly toxic gas.
14. **Sensitising** substances and preparations which, in case of inhaling or cutaneous penetration, can lead to a hypersensitisation, so that renewed exposure to the substance or preparation will cause characteristic harmful effects. This property can only be considered if test methods are available.
15. **Ecotoxic** substances and preparations with inherent or potential immediate or deferred risks for one or several environmental components.
16. **Dangerous for the environment** substances and preparations which are likely, after elimination, to lead to another substance, by any means, e.g. a lixiviation product, with one of the above characteristics.

¹ Source: French Environment Law (Code de l'environnement) / Articles R541-8

SECTION 4
SECURITY SPECIFICATIONS

1. Preamble

Regarding security risk, international recommendations usually divide the country in two (see map below): a northern half considered high risk (4/5) and a southern half assessed as moderate risk (3/5) where is located Mombasa.



Figure 4-1: Security classification map by the French Ministry of Europe and Foreign Affairs

The key potential security risks include:

- Terrorism;
- Common crime.

The project area falls under the yellow zone where reinforced vigilance should be observed as per the French Ministry of Europe and Foreign Affairs security clarification map.

The state Government of Kenya has however put in place requisite security measures such as police stations all over the country.

The Contractor must, however, show the care it exercises to protect its employees who perform Works in the country. Therefore, it must identify the risks and, in light of this analysis, define prevention and protection resources, incorporating additional resources therein, which may be organisational, technical or human resources. These elements shall be described in a methodology, which for each of the headings below must address and describe what the Contractor has planned.

Disclaimers:

- 1 - Although the specified admissibility requirements endeavour to correlate with the potential risks to which the Contract may be exposed, they are intended to be used solely to evaluate Bid Documents in order to eliminate Bidders that do not meet a minimum set of requirements. They are in no event to be understood to constitute sufficient measures to ensure the security of persons and property in connection with the Contract. **The risk assessment and security measures to be defined in consequence thereof are the responsibility of the Contractor, who shall explain them in its security methodology.**
- 2 - **A methodology that fails to meet any one of the admissibility requirements set out in the sections below will be declared non-compliant and the Proposal of the Contractor will be rejected.**

2. Analysis of Security Issues and Threats

The Contractor shall describe its view of the security environment and threats in the area where the Contract will be performed and/or the danger area, and present a security analysis for the relevant area and for the activities it will perform therein. It shall specify the method and references used to perform this analysis and describe the main threat scenarios that can be identified at the Proposal stage.

In addition, it shall at all times be able to share information learned from its country watch by its local organisation or head office.

Admissibility Requirements:

- Document describing the method used to carry out this analysis;
- At least one identifiable reference source must be used;
- Identification and evaluation of security threats in relation to the contract;
- Description of measures planned to monitor local security

3. General Security Organisation

The Contractor shall define the general security roles and responsibilities within its organisation and the allocation of the associated tasks for this Contract (including subcontractors and co-contractors), and shall designate a security reference person. It shall

define the planned organisation and resources. In the event of a Joint Venture (JV), the leader shall designate a security officer as the JV's sole contact for this Contract.

Admissibility requirements:

- Description of the organisation;
- The Contractor (and each member in the case of a JV) shall provide the name of the company's internal security officer, who shall be responsible for defining and monitoring the measures implemented for the Contract.

4. Specific Security Measures Planned

Based on its own security analysis and the main threat scenarios it may have identified, the Contractor shall plan specific and appropriate measures. These measures shall cover at least the following matters:

4.1 Security Organisation

The Contractor shall describe its local security organisation in the location where the Services will be performed. In particular, it shall specify whether this organisation relies on internal resources, using its own resources already existing in the country, or whether it uses a local partner, a security services provider or a "Security Officer" dedicated to the Contract, or whether it relies on the country's State resources and whether it can request them directly. It shall describe the respective roles planned for each participant operating locally.

Admissibility Requirements:

- Description of the organisation and resources mobilised in the country of the Contract;
- The Contractor (and each member in the case of a JV) shall provide the name of the person who will be its contact for all security issues in relation to the Contract. This person may be the same person identified in Article 3 above;
- In the event of a JV, describe the coordination and distribution of responsibilities among the members;
- Designation:
 - of a "security officer" (CV to be provided); **OR**
 - a security service provider (references to be provided), with experience in the region where the Contract will be performed.

4.2 Travel Within the Country and to the Relevant Area

Depending on the security analysis, special measures may be required to ensure secure travel within the country. These means may include the use of aircraft of national companies or private aircraft, the use of passenger vehicles amongst others.

The Contractor shall describe the resources and measures planned to protect itself against security risks (crime, kidnapping, etc.) during these trips. These provisions may be technical, organisational or human. It shall distinguish between measures concerning protective actions and measures deemed forward-looking actions.

The Contractor shall describe the planned transport logistics, including human, technical and organisational resources and mechanisms for monitoring travel. It shall also define its requirements for maintenance management and rules of conduct.

Admissibility Requirements:

- Description of modes of travel, the physical means of travel and the security measures planned in connection with such travel;
- Distribution of roles and measures planned for the Contractor itself, for external participants and those expected from the Client and local authorities, identifying each actor;

4.3 Accommodation During Assignments

The Contractor shall describe the type of accommodation and the measures planned to ensure the security of teams (security guards, physical means, etc.).

Admissibility Requirements:

- Description of the accommodation selection criteria and security measures planned for each overnight stay;
- Provision of the names and addresses of hotels or accommodation venues planned for overnight stays

4.4 Accommodation and Security on Project Sites and Worksites

The Contractor shall ensure the security of project sites (living camps, technical base, quarries, etc.), and worksites by describing the security system applicable to each of these sites.

The Contractor shall describe the passive security measures and means planned to protect itself from security risk (fencing, embankments, alternating entry/exit, safe haven, etc.) as well as active means and measures (security guards, defence forces, etc.).

Admissibility Requirements:

- Identification and location of each project site (living camp, technical base, quarry, etc.), with a description of the active and passive measures that are planned to be implemented at each site;

4.5 Communication

The Contractor shall implement a communication and exchange process between the various Contract participants, to ensure reporting of security events, and that preventive or corrective actions deemed necessary are properly carried out. It shall describe the means enabling it to ensure effective communication.

Admissibility Requirements:

- Description of the planned means of communication and measures taken to ensure their reliability;

5. Information, Awareness-Raising and Training Before Departure

The Contractor shall make arrangements to inform, raise awareness and train its employees prior to departure on assignment. These arrangements shall be in the form of formal communication actions. It shall describe the provisions specifically planned for this Contract, in the form of "service orders" or similar documents.

Admissibility Requirements:

- Description of essential instructions provided to employees (welcoming, briefings, updating of instructions booklets, etc.);
- Provision of the list of emergency numbers (local numbers and service providers, repatriation, head office on-call security service) furnished for the Contract's assignments;

6. Alert Management and Crisis Management

The Contractor shall prove that it has set up a crisis management process involving the local organisation and its head office. It shall describe the main procedures for triggering this process and its key operating procedures.

For this purpose, the Contractor shall describe the alert process, from the local organisation to its head office, and the interaction with the Client.

Admissibility Requirements:

- Summary of the crisis management procedure dedicated to security, describing triggers, roles and responsibilities.

SECTION 5

SUPPLEMENTARY INFORMATION

Preamble

The Employer has carried out trial pits along the pipe alignment and chemical analysis and electrical resistivity survey of the native soil. The trial pit data is given in the pipeline drawings and the results of the chemical analysis and resistivity survey are provided in the present section.

TRUNK MAIN

SOIL CHEMICAL DATA



Independent Materials testing & Inspection Centre
 Email: danelliab3@gmail.com
 info@danelliab.com
 Web site: www.danelliab.com
 Mob: +254(0) 726 721 935

Head Office & Laboratories:
 Mombasa Road
 Pili Trade Centre, Opposite Hilton Garden Inn Hotel
 P.O.Box 64932
 Mobil Plaza 00620
 Nairobi
 Kenya

**CHEMICAL ANALYSIS
 BS : 1377 : Part 3: 1990**

Client:	REGIONAL GEOPHYSICAL SURVEY	Job Reference:	TM/RGS-TRUNK MAIN/S.No	Date Received:	18-10-21
Project:	TRUNK MAIN SITE	Location:	KWALE	Date Tested:	24-11-21
Material Description	SOIL SAMPLE				
Sample Identification	Sample No.	Sulphates as SO ₄ (%)	Sulphates as SO ₃ (%)	Chlorides (%)	pH Value
TP KM0+500 (0.0-0.4M)	5740	0.00529	-	0.00209	7.3
TP KM1+500 (0.0-0.5M)	5741	0.00319	-	0.00295	7.4
TP KM1+740 (1.0-1.4M)	5742	0.00427	-	0.00327	7.2
TP KM2+000 (0.0-0.8M)	5743	0.00348	-	0.00486	7.1
TP KM2+500 (0.0-0.1M)	5744	0.00272	-	0.00304	7.2
TP KM3+000 (0.0-1.4M)	5745	0.00211	-	0.01428	7.7
TP KM3+500 (0.0-1.4M)	5746	0.00157	-	0.00116	7.3

Tested by: MICHAEL

Date Reported: 26-11-21

Checked by: _____



TRUNK MAIN
SOIL RESISTIVITY DATA

Earth Resistivity Test								
Measurement of earth resistivity Four-terminal method (WENNER METHOD)					Test Report No:			Contract No:
Customer: MIBP					Wenner Test No:			
Project: TRUNK PIPELINE					Location: km 0+000			
E558445.3523					N9559667.758			Elev. 115.407m
Measuring section					Calculated			Remarks
a	0.5 a	1.5 a	I	V	$2 a \pi$	R	ρ_s	
(m)	(m)	(m)	(mA)	(mV)	(m)	(Ohm)	(Ohm.cm)	
0.67	0.3	1.005	100	2500	4.2076	25	10,519.00	
1.0	0.5	1.5	100	2150	6.28	21.5	13,502.00	
2.0	1.0	3.0	100	814	12.56	8.15	10,236.40	
3.0	1.5	4.5	100	404	18.84	4.04	7,611.36	
4.0	2.0	6.0	100	223	25.12	2.23	5,601.76	
5.0	2.5	7.5	100	152	31.4	1.52	4,772.80	
Soil quality: Clayey sand								
Soil condition: Loose and slightly moist								
Soil colour: Brown								
Weather: Sunny								
Time								
Date: 24/08/2021								
Supervisor:						Sign:		Date:
Customer/Consultant: Dr Kuria						Sign:		Date:

Earth Resistivity Test								
Measurement of earth resistivity Four-terminal method (WENNER METHOD)					Test Report No:			Contract No:
Customer: MIBP					Wenner Test No:			
Project: TRUNK PIPELINE					Location: km 0+500			
E558898.6631					N9559506.673			Elev. 62.764m
Measuring section					Calculated			Remarks
a	0.5 a	1.5 a	I	V	$2 a \pi$	R	ρ_s	
(m)	(m)	(m)	(mA)	(mV)	(m)	(Ohm)	(Ohm.cm)	
0.67	0.3	1.005	38.8	3730	4.2076	96.3	40,519.19	
1.0	0.5	1.5	29.4	1550	6.28	52.6	33,032.80	
2.0	1.0	3.0	21.3	277	12.56	13	16,328.00	
3.0	1.5	4.5	27.8	127	18.84	4.27	8,044.68	
4.0	2.0	6.0	49.1	197	25.12	4.01	10,073.12	
5.0	2.5	7.5	24.6	62.8	31.4	2.56	8,038.40	
Soil quality: Clayey sand								
Soil condition: Dry and Medium dense								
Soil colour: Brown								
Weather: Sunny								
Time								
Date: 17/09/2021								
Supervisor:						Sign:		Date:
Customer/Consultant: Dr Kuria						Sign:		Date:

Earth Resistivity Test								
Measurement of earth resistivity Four-terminal method (WENNER METHOD)					Test Report No:			Contract No:
Customer: MIBP					Wenner Test No:			
Project: TRUNK PIPELINE					Location: km 1+000			
E559378.7462					E9559380.926			Elev. 49.502m
Measuring section					Calculated			Remarks
a	0.5 a	1.5 a	I	V	$2 a \pi$	R	ρ_s	
(m)	(m)	(m)	(mA)	(mV)	(m)	(Ohm)	(Ohm.cm)	
0.67	0.3	1.005	44.4	4080	4.2076	91.8	38,625.77	
1.0	0.5	1.5	62.2	4150	6.28	66.7	41,887.60	
2.0	1.0	3.0	65.3	703	12.56	10.8	13,564.80	
3.0	1.5	4.5	80.9	283	18.84	3.5	6,594.00	
4.0	2.0	6.0	100	227	25.12	2.27	5,702.24	
5.0	2.5	7.5	100	135	31.4	1.35	4,239.00	
Soil quality: Clayey sand								
Soil condition: Dry and loose								
Soil colour: Brown								
Weather: Sunny								
Time								
Date: 17/09/2021								
Supervisor:						Sign:		Date:
Customer/Consultant: Dr Kuria						Sign:		Date:

Earth Resistivity Test								
Measurement of earth resistivity Four-terminal method (WENNER METHOD)					Test Report No:			Contract No:
Customer: MIBP					Wenner Test No:			
Project: TRUNK PIPELINE					Location: km 1+500			
E559761.9302					N9559089.029			Elev. 72.802m
Measuring section					Calculated			Remarks
a	0.5 a	1.5 a	I	V	$2 a \pi$	R	ρ_s	
(m)	(m)	(m)	(mA)	(mV)	(m)	(Ohm)	(Ohm.cm)	
0.67	0.3	1.005	49.2	7190	4.2076	146	61,430.96	
1.0	0.5	1.5	60.8	2550	6.28	41.9	26,313.20	
2.0	1.0	3.0	85.5	1410	12.56	16.4	20,598.40	
3.0	1.5	4.5	47.8	239	18.84	5.01	9,438.84	
4.0	2.0	6.0	48.3	117	25.12	2.43	6,104.16	
5.0	2.5	7.5	23.9	33.5	31.4	1.4	4,396.00	
Soil quality: Clayey sand								
Soil condition: Dry and medium dense								
Soil colour: Brown								
Weather: Sunny								
Time								
Date: 17/09/2021								
Supervisor:						Sign:		Date:
Customer/Consultant: Dr Kuria						Sign:		Date:

Earth Resistivity Test								
Measurement of earth resistivity Four-terminal method (WENNER METHOD)					Test Report No:			Contract No:
Customer: MIBP					Wenner Test No:			
Project: TRUNK PIPELINE					Location: km 2+000			
E559778.6948					N9558597.605			Elev. 84.874m
Measuring section					Calculated			Remarks
a	0.5 a	1.5 a	I	V	2 a π	R	ρ _s	
(m)	(m)	(m)	(mA)	(mV)	(m)	(Ohm)	(Ohm.cm)	
0.67	0.3	1.005	9.97	3180	4.2076	319	134,222.44	
1.0	0.5	1.5	9.97	2550	6.28	256	160,768.00	
2.0	1.0	3.0	9.9	816	12.56	82.4	103,494.40	
3.0	1.5	4.5	8.5	352	18.84	54.2	102,112.80	
4.0	2.0	6.0	7.01	148	25.12	21.1	53,003.20	
5.0	2.5	7.5	7.13	224	31.4	31.4	98,596.00	
Soil quality: Clayey sand								
Soil condition: Loose								
Soil colour: Brown								
Weather: Sunny								
Time								
Date: 17/09/2021								
Supervisor:						Sign:		Date:
Customer/Consultant: Dr Kuria						Sign:		Date:

Earth Resistivity Test								
Measurement of earth resistivity Four-terminal method (WENNER METHOD)					Test Report No:			Contract No:
Customer: MIBP					Wenner Test No:			
Project: TRUNK PIPELINE					Location: km 2+500			
E560046.3293					N9558246.064			Elev. 84.441m
Measuring section					Calculated			Remarks
a	0.5 a	1.5 a	I	V	$2 a \pi$	R	ρ_s	
(m)	(m)	(m)	(mA)	(mV)	(m)	(Ohm)	(Ohm.cm)	
0.67	0.3	1.005	100	1330	4.2076	13.3	5,596.11	
1.0	0.5	1.5	100	542	6.28	5.42	3,403.76	
2.0	1.0	3.0	100	213	12.56	2.13	2,675.28	
3.0	1.5	4.5	100	136	18.84	1.36	2,562.24	
4.0	2.0	6.0	100	116	25.12	1.16	2,913.92	
5.0	2.5	7.5	100	89.6	31.4	0.896	2,813.44	
Soil quality: Sandy clay								
Soil condition: Moist								
Soil colour: Dark brown								
Weather: Sunny								
Time								
Date: 17/09/2021								
Supervisor:						Sign:		Date:
Customer/Consultant: Dr Kuria						Sign:		Date:

Earth Resistivity Test								
Measurement of earth resistivity Four-terminal method (WENNER METHOD)					Test Report No:			Contract No:
Customer: MIBP					Wenner Test No:			
Project: TRUNK PIPELINE					Location: km 3+000			
E560446.6238					N9558010.895			Elev. 65.331m
Measuring section					Calculated			Remarks
a	0.5 a	1.5 a	I	V	$2 a \pi$	R	ρ_s	
(m)	(m)	(m)	(mA)	(mV)	(m)	(Ohm)	(Ohm.cm)	
0.67	0.3	1.005	100	1460	4.19	14.6	6,117.40	
1.0	1.5	1.5	100	933	6.26	9.33	5,840.58	
2.0	1.0	3.0	100	464	12.52	4.64	5,809.28	
4.0	2.0	6.0	100	173	25.04	1.73	4,331.92	
8.0	4.0	12	100	76.3	50.08	0.763	3,821.10	
16	8.0	24	100	37.8	100.16	0.378	3,786.05	
Soil quality: Clay sand								
Soil condition: Loose and dry								
Soil colour: Light brown								
Weather: Sunny								
Time								
Date: 24/08/2021								
Supervisor:						Sign:		Date:
Customer/Consultant: Dr Kuria						Sign:		Date:

PIPELINE TO DONGO KUNDU

SOIL CHEMICAL DATA



Independent Materials testing & Inspection Centre
 Email: danellilab3@gmail.com
 info@danellilab.com
 Web site: www.danellilab.com
 Mob: +254(0) 726 721 935

Head Office & Laboratories:
 Mombasa Road
 Pili Trade Centre, Opposite Hilton Garden Inn Hotel
 P.O.Box 64932
 Nairobi
 Kenya

CHEMICAL ANALYSIS BS : 1377 : Part 3: 1990						
Client:	REGIONAL GEOPHYSICAL SURVEY	Job Reference:	TMRGS-KAYABOMBO/S.No	Date Received:	18-10-21	
Project:	KAYABOMBO SITE	Location:	KWALE	Date Tested:	24-11-21	
Material Description	SOIL SAMPLE					
Sample Identification	Sample No.	Sulphates as SO ₄ (%)	Sulphates as SO ₃ (%)	Chlorides (%)	pH Value	
TP KM0+000 (0.4-1.0M)	5751	0.00356	-	0.00301	7.6	
TP KM0+500 (0.4-1.1M)	5752	0.00391	-	0.00307	7.7	
TP KM1+000 (0.0-1.4M)	5753	0.00129	-	0.00116	7.6	
TP KM1+500 (0.0-1.3M)	5754	0.00147	-	0.01710	7.5	
TP KM2+000 (0.0-0.5M)	5755	0.00190	-	0.00186	7.7	
TP KM2+500 (0.0-2.0M)	5756	0.00518	-	0.06401	7.4	

Tested by: MICHAEL

Date Reported: 26-11-21

Checked by:





Independent Materials testing & Inspection Centre
 Email: danelliab3@gmail.com
 info@danelliab.com
 Web site: www.danelliab.com
 Mob: +254(0) 726 721 935

Head Office & Laboratories:
 Mombasa Road
 Pili Trade Centre, Opposite Hilton Garden Inn Hotel
 P. O. Box 64932
 Mobil Plaza, 00620
 Nairobi
 Kenya

CHEMICAL ANALYSIS BS : 1377 : Part 3: 1990						
Client:	REGIONAL GEOPHYSICAL SURVEY	Job Reference:	TM/RGS-KAYABOMBO/S.No	Date Received:	20-09-21	
Project:	KAYABOMBO SITE	Location:	KWALE	Date Tested:	21-09-21	
Material Description	SOIL SAMPLE					
Sample Identification	Sample No.	Sulphates as SO ₄ (%)	Sulphates as SO ₃ (%)	Chlorides (%)	pH Value	
TP KM3+000 (0.32-0.95M)	4559	0.01520	-	0.04520	7.9	
TP KM3+500	4560	0.00928	-	0.00109	7.8	
TP KM4+500 (0.0-1.4M)	4561	0.00421	-	0.00121	7.0	
TP KM5+000 (0.32-1.0M)	4562	0.00306	-	0.00201	7.5	
TP KM5+500	4563	0.00201	-	0.00321	7.6	
TP KM6+000 (0.80-0.90M)	4564	0.00309	-	0.00207	7.7	
TP KM6+500 (0.0-1.0M)	4565	0.00412	-	0.06201	7.9	

Tested by: MICHAEL

Date Reported: 22-09-21

Checked by:





Independent Materials testing & Inspection Centre
 Email: danelliab3@gmail.com
 info@danelliab.com
 Web site: www.danelliab.com
 Mob: +254(0) 726 721 935

Head Office & Laboratories:
 Mombasa Road
 Pili Trade Centre, Opposite Hilton Garden Inn Hotel
 P.O.Box 64932
 Mobil Plaza 00620
 Nairobi
 Kenya

CHEMICAL ANALYSIS BS : 1377 : Part 3: 1990						
Client:	REGIONAL GEOPHYSICAL SURVEY	Job Reference:	TM/RGS-KAYABOMBO/S.No	Date Received:	20-09-21	
Project:	KAYABOMBO SITE	Location:	KWALE	Date Tested:	21-09-21	
Material Description	SOIL SAMPLE					
Sample Identification	Sample No.	Sulphates as SO ₄ (%)	Sulphates as SO ₃ (%)	Chlorides (%)	pH Value	
TP KM6+500 (1.0-1.7M)	4566	0.02111	-	0.03121	7.4	
TP KM7+000 (0.0-0.8M)	4567	0.00412	-	0.05211	7.4	
TP KM7+000 (0.8-1.7M)	4568	0.00522	-	0.04311	7.3	
TP KM8+000 (0.3-0.6M)	4569	0.00301	-	0.00201	7.2	
TP KM8+500 (0.3-0.55M)	4570	0.00421	-	0.00101	7.5	
TP KM10+000	4571	0.00316	-	0.00101	7.6	
TP KM10+500	4572	0.00322	-	0.00103	7.5	

Tested by: MICHAEL

Date Reported: 22-09-21

Checked by: _____





Independent Materials testing & Inspection Centre
 Email: danelllab3@gmail.com
info@danelllab.com
 Web site: www.danelllab.com
 Mob: +254(0) 726 721 935

Head Office & Laboratories:
 Mombasa Road
 Pili Trade Centre, Opposite Hilton Garden Inn Hotel
 P.O.Box 64932
 Mobil Plaza 00620
 Nairobi
 Kenya

CHEMICAL ANALYSIS BS : 1377 : Part 3: 1990						
Client:	REGIONAL GEOPHYSICAL SURVEY	Job Reference:	TM/RGS-KAYABOMBO/S.No	Date Received:	20-09-21	
Project:	KAYABOMBO SITE	Location:	KWALE	Date Tested:	21-09-21	
Material Description	SOIL SAMPLE					
Sample Identification	Sample No.	Sulphates as SO ₄ (%)	Sulphates as SO ₃ (%)	Chlorides (%)	pH Value	
TP KM11+500	4573	0.00307	-	0.00209	6.9	
TP KM13+000	4574	0.00301	-	0.00113	7.9	
TP KM13+500	4575	0.00631	-	0.00252	7.3	
TP KM14+000	4576	0.00112	-	0.01721	7.7	
TP KM14+500	4577	0.00421	-	0.02561	7.8	
TP KM15+000	4578	0.00317	-	0.00215	7.3	
TP KM15+500	4579	0.00323	-	0.00218	7.2	

Tested by: MICHAEL

Date Reported: 22-09-21

Checked by: _____





Independent Materials testing & Inspection Centre
 Email: danellilab3@gmail.com
 info@danellilab.com
 Web site: www.danellilab.com
 Mob: +254(0) 726 721 935

Head Office & Laboratories:
 Mombasa Road
 Pili Trade Centre, Opposite Hilton Garden Inn Hotel
 P. O.Box 64932
 Nairobi
 Kenya

CHEMICAL ANALYSIS BS : 1377 : Part 3: 1990						
Client:	REGIONAL GEOPHYSICAL SURVEY	Job Reference:	TM/RGS-KAYABOMBO/S.No	Date Received:	20-09-21	
Project:	KAYABOMBO SITE	Location:	KWALE	Date Tested:	21-09-21	
Material Description	SOIL SAMPLE					
Sample Identification	Sample No.	Sulphates as SO ₄ (%)	Sulphates as SO ₃ (%)	Chlorides (%)	pH Value	
TP KM17+000	4580	0.01021	-	0.02001	7.4	
TP KM18+500	4581	0.08501	-	0.00782	7.5	
TP KM19+000 (1.3-2.0M)	4582	0.00323	-	0.03520	7.7	
TP KM19+500	4583	0.01820	-	0.01815	7.5	
TP KM20+000	4584	0.01421	-	0.04111	7.4	
TP KM20+500	4585	0.00722	-	0.04521	7.8	
TP KM20+500 (0.45-1.50M)	4586	0.00721	-	0.02511	7.9	

Tested by: MICHAEL

Date Reported: 22-09-21

Checked by: _____





Independent Materials testing & Inspection Centre
 Email: danelliab3@gmail.com
 info@danelliab.com
 Web site: www.danelliab.com
 Mob: +254(0) 726 721 935

Head Office & Laboratories:
 Mombasa Road
 Pili Trade Centre, Opposite Hilton Garden Inn Hotel
 P. O. Box 64932
 Mobil Plaza 00620
 Nairobi
 Kenya

**CHEMICAL ANALYSIS
 BS : 1377 : Part 3: 1990**

Client:	REGIONAL GEOPHYSICAL SURVEY	Job Reference:	TM/RGS-KAYABOMBO/S.No	Date Received:	20-09-21
Project:	KAYABOMBO SITE	Location:	KWALE	Date Tested:	21-09-21
Material Description	SOIL SAMPLE				
Sample Identification	Sample No.	Sulphates as SO ₄ (%)	Sulphates as SO ₃ (%)	Chlorides (%)	pH Value
TP KM20+500 (1.5-2.0M)	4587	0.00601	-	0.03211	6.5
TP KM21+000	4588	0.00421	-	0.00143	7.9
TP KM21+500	4589	0.00301	-	0.00122	7.1
TP KM22+500 (1.4M)	4590	0.00502	-	0.01502	7.5
TP KM23+500 (1.5M)	4591	0.00421	-	0.00101	7.5
TP KM24+000	4592	0.00612	-	0.00301	7.5
TP KM24+500	4593	0.00315	-	0.00127	7.6

Tested by: MICHAEL

Date Reported: 22-09-21

Checked by:





Independent Materials testing & Inspection Centre
 Email: danellilab3@gmail.com
 info@danellilab.com
 Web site: www.danellilab.com
 Mob: +254(0) 726 721 935

Head Office & Laboratories:
 Mombasa Road
 Pili Trade Centre, Opposite Hilton Garden Inn Hotel
 P.O.Box 64932
 Mobil Plaza 00620
 Nairobi
 Kenya

CHEMICAL ANALYSIS BS : 1377 : Part 3: 1990						
Client:	REGIONAL GEOPHYSICAL SURVEY	Job Reference:	TM/RGS-KAYABOMBO/S.No	Date Received:	20-09-21	
Project:	KAYABOMBO SITE	Location:	KWALE	Date Tested:	21-09-21	
Material Description	SOIL SAMPLE					
Sample Identification	Sample No.	Sulphates as SO ₄ (%)	Sulphates as SO ₃ (%)	Chlorides (%)	pH Value	
TP KM25+000	4594	0.00214	-	0.00114	7.4	
TP KM25+500	4595	0.00122	-	0.00115	7.1	
TP KM26+000	4596	0.00314	-	0.00112	7.2	
TP KM26+500	4597	0.00213	-	0.00111	7.4	



Tested by: MICHAEL

Date Reported: 22-09-21

Checked by:

PIPELINE TO DONGO KUNDU

SOIL RESISTIVITY DATA

KAYA BOMBO PIPELINE

Earth Resistivity Test								
Measurement of earth resistivity Four-terminal method (WENNER METHOD)					Test Report No:			Contract No:
Earth Resistivity Test								
Measurement of earth resistivity Four-terminal method (WENNER METHOD)					Test Report No:			Contract No:
Customer: MIBP					Wenner Test No:			
Project: KAYA BOMBO PIPELINE					Location: km 000			
E560381.0745					N9557980.28			Elev.76.302m
Measuring section					Calculated			Remarks
a (m)	0.5 a (m)	1.5 a (m)	I (mA)	V (mV)	$2 a \pi$ (m)	R (Ohm)	ρ_s (Ohm.cm)	
0.67	0.3	1.005	100	786	4.19	7.86	3,307.17	
1.0	1.5	1.5	100	458	6.26	4.58	2,876.24	
2.0	1.0	3.0	100	187	12.52	1.87	2,348.72	
4.0	2.0	6.0	100	103	25.04	1.03	2,587.36	
8.0	4.0	12	100	58.8	50.08	0.588	2,954.11	
16	8.0	24	100	34.1	100.16	0.341	3,426.37	
Soil quality: Clayey sand								
Soil condition: Dry and loose								
Soil colour: Light brown								
Weather: Sunny								
Time								
Date: 19/08/2021								
Supervisor:						Sign:		Date:
Customer/Consultant: Dr Kuria						Sign:		Date:
Earth Resistivity Test								

Measurement of earth resistivity Four-terminal method (WENNER METHOD)					Test Report NO.			Contract No:	
Earth Resistivity Test									
Measurement of earth resistivity Four-terminal method (WENNER METHOD)					Test Report No:			Contract No:	
Customer: MIBP					Wenner Test No:				
Project: KAYA BOMBO PIPELINE					Location: km 0+500				
E560057.6442					N9557598.976			Elev.77.144m	
Measuring section					Calculated			Remarks	
a	0.5 a	1.5 a	I	V	$2 a \pi$	R	ρ_s		
(m)	(m)	(m)	(mA)	(mV)	(m)	(Ohm)	(Ohm.cm)		
0.67	0.3	1.005	100	1280	4.2076	12.8	5,385.73		
1.0	0.5	1.5	100	461	6.28	4.61	2,895.08		
2.0	1.0	3.0	100	290	12.56	2.9	3,642.40		
3.0	1.5	4.5	100	192	18.84	1.92	3,617.28		
4.0	2.0	6.0	100	166	25.12	1.66	4,169.92		
5.0	2.5	7.5	100	144	31.4	1.43	4,490.20		
Soil quality: Clayey sand									
Soil condition: Dry									
Soil colour: Light brown									
Weather: Sunny									
Time									
Date: 16/09/2021									
Supervisor:						Sign:		Date:	
Customer/Consultant: Dr Kuria						Sign:		Date:	

Earth Resistivity Test								
Measurement of earth resistivity Four-terminal method (WENNER METHOD)				Test Report No: 3			Contract No:	
Earth Resistivity Test								
Measurement of earth resistivity Four-terminal method (WENNER METHOD)				Test Report No:			Contract No:	
Customer: MIBP				Wenner Test No:				
Project: KAYA BOMBO PIPELINE				Location: km 1+000				
E560057.6442				N9557598.976			Elev. 77.144m	
Measuring section				Calculated				Remarks
a (m)	0.5 a (m)	1.5 a (m)	I (mA)	V (mV)	$2 a \pi$ (m)	R (Ohm)	ρ_s (Ohm.cm)	
0.67	0.3	1.005	100	2240	4.19	22.4	9,385.60	
1.0	1.5	1.5	100	1870	6.26	18.7	11,706.20	
2.0	1.0	3.0	87.9	634	12.52	7.21	9,026.92	
4.0	2.0	6.0	100	323	25.04	3.23	8,087.92	
8.0	4.0	12	100	109	50.08	1.09	5,458.72	
16	8.0	24	100	74.5	100.16	0.745	7,461.92	
Soil quality: Clay								
Soil condition: Slightly moist								
Soil colour: Brown								
Weather: Sunny								
Time								
Date: 19/08/2021								
Supervisor:						Sign:		Date:
Customer/Consultant: Dr Kuria						Sign:		Date:

Earth Resistivity Test								
Measurement of earth resistivity Four-terminal method (WENNER METHOD)				Test Report No:			Contract No:	
Earth Resistivity Test								
Measurement of earth resistivity Four-terminal method (WENNER METHOD)				Test Report No:			Contract No:	
Customer: MIBP				Wenner Test No:				
Project: KAYA BOMBO PIPELINE				Location: km 1+500				
E559518.7329				N9556780.365			Elev. 29.388m	
Measuring section				Calculated				Remarks
a (m)	0.5 a (m)	1.5 a (m)	I (mA)	V (mV)	$2 a \pi$ (m)	R (Ohm)	ρ_s (Ohm.cm)	
0.67	0.3	1.005	100	425	4.2076	4.25	1,788.23	
1.0	0.5	1.5	100	421	6.28	4.21	2,643.88	
2.0	1.0	3.0	100	302	12.56	3.02	3,793.12	
3.0	1.5	4.5	100	199	18.84	2.13	4,012.92	
4.0	2.0	6.0	100	143	25.12	1.43	3,592.16	
5.0	2.5	7.5	100	110	31.4	1.1	3,454.00	
Soil quality: Clayey sand								
Soil condition: Dry								
Soil colour: Light brown								
Weather: Sunny								
Time								
Date: 16/09/2021								
Supervisor:						Sign:	Date:	
Customer/Consultant: Dr Kuria						Sign:	Date:	

Earth Resistivity Test								
Measurement of earth resistivity Four-terminal method (WENNER METHOD)					Test Report No:		Contract No:	
Earth Resistivity Test								
Measurement of earth resistivity Four-terminal method (WENNER METHOD)					Test Report No:		Contract No:	
Customer: MIBP					Wenner Test No:			
Project: KAYA BOMBO PIPELINE					Location: km 2+000			
E559252.7843					N9556424.651		Elev. 45.657m	
Measuring section					Calculated			Remarks
a	0.5 a	1.5 a	I	V	$2 a \pi$	R	ρ_s	
(m)	(m)	(m)	(mA)	(mV)	(m)	(Ohm)	(Ohm.cm)	
0.67	0.3	1.005	100	1970	4.19	19.7	8,254.30	
1.0	1.5	1.5	100	1660	6.26	16.6	10,391.60	
2.0	1.0	3.0	100	843	12.52	8.43	10,554.36	
4.0	2.0	6.0	100	303	25.04	3.03	7,587.12	
8.0	4.0	12	100	102	50.08	1.02	5,108.16	
16	8.0	24	100	47.8	100.16	0.477	4,777.63	
Soil quality: Sandy clay								
Soil condition: Dry								
Soil colour: Brown								
Weather: Sunny								
Time								
Date: 23/08/2021								
Supervisor:						Sign:	Date:	
Customer/Consultant: Dr Kuria						Sign:	Date:	

Earth Resistivity Test								
Measurement of earth resistivity Four-terminal method (WENNER METHOD)					Test Report No:			Contract No:
Customer: MIBP					Wenner Test No:			
Project: KAYA BOMBO PIPELINE					Location: Creek 1			
E558663.711					N9556159.395			
Measuring section					Calculated			Remarks
a	0.5 a	1.5 a	I	V	$2 a \pi$	R	ρ_s	
(m)	(m)	(m)	(mA)	(mV)	(m)	(Ohm)	(Ohm.cm)	
0.67	0.3	1.005	100	83.4	4.19	0.834	349.45	
1.0	1.5	1.5	100	53.6	6.26	0.536	335.54	
2.0	1.0	3.0	100	24.8	12.52	0.248	310.50	
4.0	2.0	6.0	100	6.3	25.04	0.063	157.75	
8.0	4.0	12	100	2.21	50.08	0.0221	110.68	
16	8.0	24	100	0.797	100.16	.00797	79.83	
Soil quality: Clay								
Soil condition: Wet								
Soil colour: Dark brown								
Weather: Sunny								
Time								
Date: 23/08/2021								
Supervisor:						Sign:		Date:
Customer/Consultant: Dr Kuria						Sign:		Date:

Earth Resistivity Test								
Measurement of earth resistivity Four-terminal method (WENNER METHOD)					Test Report No:			Contract No:
Earth Resistivity Test								
Measurement of earth resistivity Four-terminal method (WENNER METHOD)					Test Report No:			Contract No:
Customer: MIBP					Wenner Test No:			
Project: KAYA BOMBO PIPELINE					Location: km 3+000			
E558772.4128					N9555900.643			Elev. 21.153m
Measuring section					Calculated			Remarks
a	0.5 a	1.5 a	I	V	$2 a \pi$	R	ρ_s	
(m)	(m)	(m)	(mA)	(mV)	(m)	(Ohm)	(Ohm.cm)	
0.67	0.3	1.005	100	165	4.19	1.65	691.35	
1.0	1.5	1.5	100	102	6.26	1.02	638.52	
2.0	1.0	3.0	100	78.5	12.52	.785	982.82	
4.0	2.0	6.0	100	59.7	25.04	.597	1,494.89	
8.0	4.0	12	100	41.8	50.08	.418	2,093.34	
16	8.0	24	100	26.3	100.16	.263	2,634.21	
Soil quality: Silty clay								
Soil condition: Dry								
Soil colour: Light brown								
Weather: Cloudy								
Time								
Date: 20/08/2021								
Supervisor:						Sign:		Date:
Customer/Consultant: Dr Kuria						Sign:		Date:

Earth Resistivity Test								
Measurement of earth resistivity Four-terminal method (WENNER METHOD)					Test Report No:			Contract No:
Customer: MIBP					Wenner Test No:			
Project: KAYA BOMBO PIPELINE					Location: km 3+500			
E558902.3158					N9555443.34			Elev. 32.013m
Measuring section					Calculated			Remarks
a (m)	0.5 a (m)	1.5 a (m)	I (mA)	V (mV)	$2 a \pi$ (m)	R (Ohm)	ρ_s (Ohm.cm)	
0.67	0.3	1.005	100	1490	4.2076	14.9	6,269.32	
1.0	0.5	1.5	87.1	893	6.28	7.95	4,992.60	
2.0	1.0	3.0	100	73.5	12.56	0.735	923.16	
3.0	1.5	4.5	97.6	42.4	18.84	0.434	817.66	
4.0	2.0	6.0	95.2	34.5	25.12	0.363	911.86	
5.0	2.5	7.5	100	32.8	31.4	0.328	1,029.92	
Soil quality: Clayey sand								
Soil condition: Dry								
Soil colour: Light brown								
Weather: Sunny								
Time								
Date: 11/09/2021								
Supervisor:						Sign:		Date:
Customer/Consultant: Dr Kuria						Sign:		Date:

Earth Resistivity Test								
Measurement of earth resistivity Four-terminal method (WENNER METHOD)					Test Report No:			Contract No:
Customer: MIBP					Wenner Test No:			
Project: KAYA BOMBO PIPELINE					Location: km 4+000			
E558816.0633					N9554951.481			Elev. 27.832m
Measuring section					Calculated			Remarks
a (m)	0.5 a (m)	1.5 a (m)	I (mA)	V (mV)	$2 a \pi$ (m)	R (Ohm)	ρ_s (Ohm.cm)	
0.67	0.3	1.005	100	1010	4.19	10.1	4,231.90	
1.0	1.5	1.5	100	859	6.26	8.59	5,377.34	
2.0	1.0	3.0	100	340	12.52	3.4	4,256.80	
4.0	2.0	6.0	100	116	25.04	1.16	2,904.64	
8.0	4.0	12	100	48.3	50.08	0.482	2,413.86	
16	8.0	24	100	23.9	100.16	0.239	2,393.82	
Soil quality: Sands								
Soil condition: Moist								
Soil colour: Reddish brown								
Weather: Cloudy								
Time								
Date: 20/08/2021								
Supervisor:						Sign:		Date:
Customer/Consultant: Dr Kuria						Sign:		Date:

Earth Resistivity Test								
Measurement of earth resistivity Four-terminal method (WENNER METHOD)				Test Report No:			Contract No:	
Earth Resistivity Test								
Measurement of earth resistivity Four-terminal method (WENNER METHOD)				Test Report No:			Contract No:	
Customer: MIBP				Wenner Test No:				
Project: KAYA BOMBO PIPELINE				Location: km 4+500				
E558733.5406				N9554458.79			Elev. 25.457m	
Measuring section				Calculated				Remarks
a	0.5 a	1.5 a	I	V	$2 a \pi$	R	ρ_s	
(m)	(m)	(m)	(mA)	(mV)	(m)	(Ohm)	(Ohm.cm)	
0.67	0.3	1.005	100	823	4.2076	8.23	3,462.85	
1.0	0.5	1.5	100	448	6.28	4.48	2,813.44	
2.0	1.0	3.0	100	150	12.56	1.5	1,884.00	
3.0	1.5	4.5	100	102	18.84	1.02	1,921.68	
4.0	2.0	6.0	100	68.3	25.12	0.683	1,715.70	
5.0	2.5	7.5	100	57.4	31.4	0.573	1,799.22	
Soil quality: Clayey sand								
Soil condition: Dry								
Soil colour: Reddish brown								
Weather: Sunny								
Time								
Date: 11/09/2021								
Supervisor:						Sign:		Date:
Customer/Consultant: Dr Kuria						Sign:		Date:

Earth Resistivity Test								
Measurement of earth resistivity Four-terminal method (WENNER METHOD)					Test Report No:			Contract No:
Customer: MIBP					Wenner Test No: PVI 5			
Project: KAYA BOMBO PIPELINE					Location: km 5+000			
E558719.0069					N9553959.655			Elev. 42.014m
Measuring section					Calculated			Remarks
a (m)	0.5 a (m)	1.5 a (m)	I (mA)	V (mV)	2 a π (m)	R (Ohm)	ρ _s (Ohm.cm)	
0.67	0.3	1.005	100	1740	4.19	17.4	7,290.60	
1.0	1.5	1.5	100	1040	6.26	10.4	6,510.40	
2.0	1.0	3.0	100	422	12.52	4.22	5,283.44	
4.0	2.0	6.0	100	173	25.04	1.73	4,331.92	
8.0	4.0	12	100	103	50.08	1.03	5,158.24	
16	8.0	24	100	31.3	100.16	0.312	3,124.99	
Soil quality: Clayey sand								
Soil condition: Slightly moist								
Soil colour: Yellowish brown								
Weather: Cloudy								
Time								
Date: 20/08/2021								
Supervisor:						Sign:		Date:
Customer/Consultant: Dr Kuria						Sign:		Date:

Earth Resistivity Test								
Measurement of earth resistivity Four-terminal method (WENNER METHOD)					Test Report No:		Contract No:	
Earth Resistivity Test								
Measurement of earth resistivity Four-terminal method (WENNER METHOD)					Test Report No:		Contract No:	
Customer: MIBP					Wenner Test No:			
Project: KAYA BOMBO PIPELINE					Location: km 5+500			
E558523.5287					N9553523.325		Elev. 35.322m	
Measuring section					Calculated			Remarks
a	0.5 a	1.5 a	I	V	$2 a \pi$	R	ρ_s	
(m)	(m)	(m)	(mA)	(mV)	(m)	(Ohm)	(Ohm.cm)	
0.67	0.3	1.005	100	1060	4.2076	10.6	4,460.06	
1.0	0.5	1.5	100	719	6.28	7.19	4,515.32	
2.0	1.0	3.0	100	326	12.56	3.26	4,094.56	
3.0	1.5	4.5	100	199	18.84	1.99	3,749.16	
4.0	2.0	6.0	100	144	25.12	1.44	3,617.28	
5.0	2.5	7.5	100	115	31.4	1.15	3,611.00	
Soil quality: Clayey sand								
Soil condition: Dry								
Soil colour: Red brown								
Weather: Sunny								
Time								
Date: 11/09/2021								
Supervisor:						Sign:		Date:
Customer/Consultant: Dr Kuria						Sign:		Date:

Earth Resistivity Test								
Measurement of earth resistivity Four-terminal method (WENNER METHOD)					Test Report No:			Contract No:
Customer: MIBP					Wenner Test No:			
Project: KAYA BOMBO PIPELINE					Location: km 6+000			
E558356.7988					N9553051.943			Elev. 35.780m
Measuring section					Calculated			Remarks
a	0.5 a	1.5 a	I	V	2 a π	R	ρ_s	
(m)	(m)	(m)	(mA)	(mV)	(m)	(Ohm)	(Ohm.cm)	
0.67	0.3	1.005	100	891	4.19	8.91	37.333	
1.0	1.5	1.5	100	582	6.26	5.82	36.433	
2.0	1.0	3.0	100	269	12.52	2.69	33.679	
4.0	2.0	6.0	100	139	25.04	1.39	34.806	
8.0	4.0	12	100	85.7	50.08	0.856	42.868	
16	8.0	24	100	57	100.16	0.57	57.091	
Soil quality: Sandy silt								
Soil condition: Slightly moist								
Soil colour: Yellowish brown								
Weather: Cloudy								
Time								
Date: 20/08/2021								
Supervisor:						Sign:		Date:
Customer/Consultant: Dr Kuria						Sign:		Date:

Earth Resistivity Test								
Measurement of earth resistivity Four-terminal method (WENNER METHOD)					Test Report No:		Contract No:	
Customer: MIBP					Wenner Test No:			
Project: KAYA BOMBO PIPELINE					Location: km 6+500			
E558337.0483					N9552560.65		Elev. 24.901m	
Measuring section					Calculated			Remarks
a	0.5 a	1.5 a	I	V	$2 a \pi$	R	ρ_s	
(m)	(m)	(m)	(mA)	(mV)	(m)	(Ohm)	(Ohm.cm)	
0.67	0.3	1.005	100	99.2	4.2076	0.992	417.39	
1.0	0.5	1.5	100	43.1	6.28	0.431	270.67	
2.0	1.0	3.0	100	21.1	12.56	0.211	265.02	
3.0	1.5	4.5	100	11.6	18.84	0.116	218.54	
4.0	2.0	6.0	100	8.01	25.12	0.0801	201.21	
5.0	2.5	7.5	100	5.21	31.4	0.04005	125.76	
Soil quality: Sandy clay								
Soil condition: Dry								
Soil colour: Brown								
Weather: Sunny								
Time								
Date: 11/09/2021								
Supervisor:						Sign:	Date:	
Customer/Consultant: Dr Kuria						Sign:	Date:	

Earth Resistivity Test								
Measurement of earth resistivity Four-terminal method (WENNER METHOD)					Test Report No:			Contract No:
Customer: MIBP					Wenner Test No:			
Project: KAYA BOMBO PIPELINE					Location: km 7+000			
E558113.9467					N9552151.468			Elev. 21.386m
Measuring section					Calculated			Remarks
a (m)	0.5 a (m)	1.5 a (m)	I (mA)	V (mV)	$2 a \pi$ (m)	R (Ohm)	ρ_s (Ohm.cm)	
0.67	0.3	1.005	100	434	4.19	4.34	1,818.46	
1.0	1.5	1.5	100	149	6.26	1.48	926.48	
2.0	1.0	3.0	100	48.7	12.52	.487	609.72	
4.0	2.0	6.0	100	31.8	25.04	.318	796.27	
8.0	4.0	12	100	25.1	50.08	.215	1,076.72	
16	8.0	24	100	15.4	100.16	.154	1,542.46	
Soil quality: Clay sand								
Soil condition: Dry								
Soil colour: Light brown								
Weather: Cloudy								
Time								
Date: 20/08/2021								
Supervisor:						Sign:		Date:
Customer/Consultant: Dr Kuria						Sign:		Date:

Earth Resistivity Test								
Measurement of earth resistivity Four-terminal method (WENNER METHOD)					Test Report No:			Contract No:
Customer: MIBP					Wenner Test No:			
Project: KAYA BOMBO PIPELINE					Location: km 7+500			
E557787.6776					N9551775.666			Elev. 20.029m
Measuring section					Calculated			Remarks
a (m)	0.5 a (m)	1.5 a (m)	I (mA)	V (mV)	$2 a \pi$ (m)	R (Ohm)	ρ_s (Ohm.cm)	
0.67	0.3	1.005	100	715	4.2076	7.15	3,008.43	
1.0	0.5	1.5	100	802	6.28	8.01	5,030.28	
2.0	1.0	3.0	100	447	12.56	4.46	5,601.76	
3.0	1.5	4.5	100	306	18.84	3.06	5,765.04	
4.0	2.0	6.0	100	231	25.12	2.31	5,802.72	
5.0	2.5	7.5	100	189	31.4	1.89	5,934.60	
Soil quality: Clayey sand								
Soil condition: Dry								
Soil colour: Light brown								
Weather: Sunny								
Time								
Date: 11/09/2021								
Supervisor:						Sign:		Date:
Customer/Consultant: Dr Kuria						Sign:		Date:

Earth Resistivity Test								
Measurement of earth resistivity Four-terminal method (WENNER METHOD)					Test Report No:			Contract No:
Customer: MIBP					Wenner Test No:			
Project: KAYA BOMBO PIPELINE					Location: km 8+000			
E557472.6422					N9551393.282			Elev. 36.677m
Measuring section					Calculated			Remarks
a (m)	0.5 a (m)	1.5 a (m)	I (mA)	V (mV)	$2 a \pi$ (m)	R (Ohm)	ρ_s (Ohm.cm)	
0.67	0.3	1.005	100	2050	4.19	20.5	8,589.50	
1.0	1.5	1.5	100	908	6.26	9.07	5,677.82	
2.0	1.0	3.0	100	337	12.52	3.36	4,206.72	
4.0	2.0	6.0	100	154	25.04	1.53	3,831.12	
8.0	4.0	12	100	74.5	50.08	0.741	3,710.93	
16	8.0	24	100	30.1	100.16	0.301	3,014.82	
Soil quality: Clayey sand								
Soil condition: Dry								
Soil colour: Yellowish brown								
Weather: Cloudy								
Time								
Date: 20/08/2021								
Supervisor:						Sign:		Date:
Customer/Consultant: Dr Kuria						Sign:		Date:

Earth Resistivity Test								
Measurement of earth resistivity Four-terminal method (WENNER METHOD)					Test Report No:			Contract No:
Customer: MIBP					Wenner Test No:			
Project: KAYA BOMBO PIPELINE					Location: km 8+500			
E557076.849					N9551121.259			Elev. 53.941m
Measuring section					Calculated			Remarks
a	0.5 a	1.5 a	I	V	2 a π	R	ρ_s	
(m)	(m)	(m)	(mA)	(mV)	(m)	(Ohm)	(Ohm.cm)	
0.67	0.3	1.005	100	1270	4.2076	12.7	5,343.65	
1.0	0.5	1.5	100	819	6.28	8.18	5,137.04	
2.0	1.0	3.0	100	234	12.56	2.34	2,939.04	
3.0	1.5	4.5	100	127	18.84	1.26	2,373.84	
4.0	2.0	6.0	100	93.6	25.12	0.935	2,348.72	
5.0	2.5	7.5	100	74.2	31.4	0.742	2,329.88	
Soil quality: Clayey sand								
Soil condition: Dry								
Soil colour: Dark brown								
Weather: Sunny								
Time								
Date: 11/09/2021								
Supervisor:						Sign:		Date:
Customer/Consultant: Dr Kuria						Sign:		Date:

Earth Resistivity Test								
Measurement of earth resistivity Four-terminal method (WENNER METHOD)					Test Report No:			Contract No:
Customer: MIBP					Wenner Test No:			
Project: KAYA BOMBO PIPELINE					Location: km 9+000			
E556583.6633					N9551053.702			Elev. 60.228m
Measuring section					Calculated			Remarks
a	0.5 a	1.5 a	I	V	2 a π	R	ρ_s	
(m)	(m)	(m)	(mA)	(mV)	(m)	(Ohm)	(Ohm.cm)	
0.67	0.3	1.005	100	927	4.19	9.26	3,879.94	
1.0	1.5	1.5	100	711	6.26	7.11	4,450.86	
2.0	1.0	3.0	100	364	12.52	3.64	4,557.28	
4.0	2.0	6.0	100	153	25.04	1.53	3,831.12	
8.0	4.0	12	100	72.7	50.08	0.727	3,640.82	
16	8.0	24	100	33.2	100.16	0.322	3,225.15	
Soil quality: Clayey sand								
Soil condition: Dry								
Soil colour: Light brown								
Weather: Cloudy								
Time								
Date: 20/08/2021								
Supervisor:						Sign:		Date:
Customer/Consultant: Dr Kuria						Sign:		Date:

Earth Resistivity Test								
Measurement of earth resistivity Four-terminal method (WENNER METHOD)					Test Report No:			Contract No:
Customer: MIBP					Wenner Test No:			
Project: KAYA BOMBO PIPELINE					Location: km 9+500			
E556220.3485					N9550753.651			Elev. 74.335m
Measuring section					Calculated			Remarks
a (m)	0.5 a (m)	1.5 a (m)	I (mA)	V (mV)	$2 a \pi$ (m)	R (Ohm)	ρ_s (Ohm.cm)	
0.67	0.3	1.005	100	546	4.2076	5.46	2,297.35	
1.0	0.5	1.5	100	457	6.28	4.56	2,863.68	
2.0	1.0	3.0	100	217	12.56	2.16	2,712.96	
3.0	1.5	4.5	100	143	18.84	1.43	2,694.12	
4.0	2.0	6.0	100	108	25.12	1.08	2,712.96	
5.0	2.5	7.5	100	90.3	31.4	0.902	2,832.28	
Soil quality: Clayey sand								
Soil condition: Dry								
Soil colour: Brown								
Weather: Sunny								
Time								
Date: 11/09/2021								
Supervisor:						Sign:		Date:
Customer/Consultant: Dr Kuria						Sign:		Date:

Earth Resistivity Test								
Measurement of earth resistivity Four-terminal method (WENNER METHOD)					Test Report No:			Contract No:
Customer: MIBP					Wenner Test No:			
Project: KAYA BOMBO PIPELINE					Location: km 10+000			
E556404.0632					N9550469.292			Elev. 55.511m
Measuring section					Calculated			Remarks
a (m)	0.5 a (m)	1.5 a (m)	I (mA)	V (mV)	$2 a \pi$ (m)	R (Ohm)	ρ_s (Ohm.cm)	
0.67	0.3	1.005	100	947	4.19	9.46	3,963.74	
1.0	1.5	1.5	100	547	6.26	5.73	3,586.98	
2.0	1.0	3.0	100	215	12.52	2.15	2,691.80	
4.0	2.0	6.0	100	114	25.04	1.14	2,854.56	
8.0	4.0	12	100	65.4	50.08	0.653	3,270.22	
16	8.0	24	100	28.3	100.16	0.283	2,834.53	
Soil quality: Clayey sand								
Soil condition: Dry								
Soil colour: Light brown								
Weather: Cloudy								
Time								
Date: 20/08/2021								
Supervisor:						Sign:		Date:
Customer/Consultant: Dr Kuria						Sign:		Date:

Earth Resistivity Test								
Measurement of earth resistivity Four-terminal method (WENNER METHOD)					Test Report No:			Contract No:
Customer: MIBP					Wenner Test No:			
Project: KAYA BOMBO PIPELINE					Location: km 10+500			
E556820.7524					N9550193.173			Elev. 52.863m
Measuring section					Calculated			Remarks
a	0.5 a	1.5 a	I	V	2 a π	R	ρs	
(m)	(m)	(m)	(mA)	(mV)	(m)	(Ohm)	(Ohm.cm)	
0.67	0.3	1.005	100	730	4.2076	7.3	3,071.55	
1.0	0.5	1.5	100	486	6.28	4.86	3,052.08	
2.0	1.0	3.0	100	233	12.56	2.32	2,913.92	
3.0	1.5	4.5	100	118	18.84	1.18	2,223.12	
4.0	2.0	6.0	100	79.3	25.12	0.792	1,989.50	
5.0	2.5	7.5	100	56.2	31.4	0.421	1,321.94	
Soil quality: Sandy clay								
Soil condition: Dry								
Soil colour: Red brown								
Weather: Sunny								
Time								
Date: 11/09/2021								
Supervisor:						Sign:		Date:
Customer/Consultant: Dr Kuria						Sign:		Date:

Earth Resistivity Test								
Measurement of earth resistivity Four-terminal method (WENNER METHOD)					Test Report No:			Contract No:
Customer: MIBP					Wenner Test No:			
Project: KAYA BOMBO PIPELINE					Location: km 11+000			
E557222.0965					N9549894.997			Elev. 33.692m
Measuring section					Calculated			Remarks
a (m)	0.5 a (m)	1.5 a (m)	I (mA)	V (mV)	$2 a \pi$ (m)	R (Ohm)	ρ_s (Ohm.cm)	
0.67	0.3	1.005	100	781	4.19	7.8	3,268.20	
1.0	1.5	1.5	100	495	6.26	4.94	3,092.44	
2.0	1.0	3.0	100	227	12.52	2.27	2,842.04	
4.0	2.0	6.0	100	136	25.04	1.36	3,405.44	
8.0	4.0	12	100	75.2	50.08	0.752	3,766.02	
16	8.0	24	100	40.4	100.16	0.404	4,046.46	
Soil quality: Clayey sand								
Soil condition: Dry								
Soil colour: Yellowish brown								
Weather: Cloudy								
Time								
Date: 21/08/2021								
Supervisor:						Sign:		Date:
Customer/Consultant: Dr Kuria						Sign:		Date:

Earth Resistivity Test								
Measurement of earth resistivity Four-terminal method (WENNER METHOD)					Test Report No:			Contract No:
Customer: MIBP					Wenner Test No:			
Project: KAYA BOMBO PIPELINE					Location: Creek 2			
E557389.126					N9549773.969			
Measuring section					Calculated			Remarks
a	0.5 a	1.5 a	I	V	$2 a \pi$	R	ρ_s	
(m)	(m)	(m)	(mA)	(mV)	(m)	(Ohm)	(Ohm.cm)	
0.67	0.3	1.005	100	1790	4.19	17.9	7,500.10	
1.0	1.5	1.5	100	756	6.26	7.56	4,732.56	
2.0	1.0	3.0	100	117	12.52	1.17	1,464.84	
4.0	2.0	6.0	100	40.8	25.04	0.408	1,021.63	
8.0	4.0	12	100	21.9	50.08	0.219	1,096.75	
16	8.0	24	100	13.2	100.16	0.132	1,322.11	
Soil quality: Clay								
Soil condition: Moist and sticky								
Soil colour: Red brown								
Weather: Cloudy								
Time								
Date: 22/08/2021								
Supervisor:						Sign:		Date:
Customer/Consultant: Dr Kuria						Sign:		Date:

Earth Resistivity Test								
Measurement of earth resistivity Four-terminal method (WENNER METHOD)					Test Report No:			Contract No:
Customer: MIBP					Wenner Test No:			
Project: KAYA BOMBO PIPELINE					Location: km 11+500			
E557579.7096					N9549553.061			Elev. 8.544m
Measuring section					Calculated			Remarks
a (m)	0.5 a (m)	1.5 a (m)	I (mA)	V (mV)	$2 a \pi$ (m)	R (Ohm)	ρ_s (Ohm.cm)	
0.67	0.3	1.005	100	975	4.2076	9.75	4,102.41	
1.0	0.5	1.5	100	701	6.28	7.01	4,402.28	
2.0	1.0	3.0	100	127	12.56	1.26	1,582.56	
3.0	1.5	4.5	100	46	18.84	0.46	866.64	
4.0	2.0	6.0	100	30	25.12	0.3	753.60	
5.0	2.5	7.5	100	23.1	31.4	0.231	725.34	
Soil quality: Sandy clay								
Soil condition: Loose and dry								
Soil colour: Brown								
Weather: Sunny								
Time								
Date: 15/09/2021								
Supervisor:						Sign:		Date:
Customer/Consultant: Dr Kuria						Sign:		Date:

Earth Resistivity Test								
Measurement of earth resistivity Four-terminal method (WENNER METHOD)					Test Report No:			Contract No:
Customer: MIBP					Wenner Test No:			
Project: KAYA BOMBO PIPELINE					Location: km 12+000			
E557867.5791					N9549144.244			Elev. 22.697m
Measuring section					Calculated			Remarks
a (m)	0.5 a (m)	1.5 a (m)	I (mA)	V (mV)	$2 a \pi$ (m)	R (Ohm)	ρ_s (Ohm.cm)	
0.67	0.3	1.005	100	2030		20.3	8,505.70	
1.0	1.5	1.5	100	1590		15.9	9,953.40	
2.0	1.0	3.0	100	567		5.67	7,098.84	
4.0	2.0	6.0	100	276		2.76	6,911.04	
8.0	4.0	12	100	159		1.59	7,962.72	
16	8.0	24	100	116		1.16	11,618.56	
Soil quality: Sandy clay								
Soil condition: Loose and dry								
Soil colour: Brown								
Weather: Sunny								
Time								
Date: 15/09/2021								
Supervisor:						Sign:		Date:
Customer/Consultant: Dr Kuria						Sign:		Date:

Earth Resistivity Test								
Measurement of earth resistivity Four-terminal method (WENNER METHOD)					Test Report No:			Contract No:
Customer: MIBP					Wenner Test No:			
Project: KAYA BOMBO PIPELINE					Location: km 12+500			
E558155.4486					N9548735.428			Elev. 41.076m
Measuring section					Calculated			Remarks
a (m)	0.5 a (m)	1.5 a (m)	I (mA)	V (mV)	$2 a \pi$ (m)	R (Ohm)	ρ_s (Ohm.cm)	
0.67	0.3	1.005	100	811	4.2076	8.1	3,408.16	
1.0	0.5	1.5	100	915	6.28	9.14	5,739.92	
2.0	1.0	3.0	100	365	12.56	3.64	4,571.84	
3.0	1.5	4.5	100	186	18.84	1.86	3,504.24	
4.0	2.0	6.0	100	130	25.12	1.3	3,265.60	
5.0	2.5	7.5	100	92.4	31.4	0.923	2,898.22	
Soil quality: Highly weathered and fractured shales								
Soil condition: Dry								
Soil colour: Light brown to grey								
Weather: Sunny								
Time								
Date: 10/09/2021								
Supervisor:						Sign:		Date:
Customer/Consultant: Dr Kuria						Sign:		Date:

Earth Resistivity Test								
Measurement of earth resistivity Four-terminal method (WENNER METHOD)					Test Report No:			Contract No:
Customer: MIBP					Wenner Test No:			
Project: KAYA BOMBO PIPELINE					Location: km 13+000			
E558498.4853					N9548374.088			Elev. 52.177m
Measuring section					Calculated			Remarks
a (m)	0.5 a (m)	1.5 a (m)	I (mA)	V (mV)	$2 a \pi$ (m)	R (Ohm)	ρ_s (Ohm.cm)	
0.67	0.3	1.005	100	681	4.19	6.81	2,853.39	
1.0	1.5	1.5	100	461	6.26	4.61	2,885.86	
2.0	1.0	3.0	100	540	12.52	5.4	6,760.80	
4.0	2.0	6.0	100	368	25.04	3.68	9,214.72	
8.0	4.0	12	100	90.5	50.08	0.905	4,532.24	
16	8.0	24	100	35.3	100.16	0.353	3,535.65	
Soil quality: Sandy clay								
Soil condition: Loose dry soil								
Soil colour: Dark brown								
Weather: Cloudy								
Time								
Date: 21/08/2021								
Supervisor:						Sign:		Date:
Customer/Consultant: Dr Kuria						Sign:		Date:

Earth Resistivity Test								
Measurement of earth resistivity Four-terminal method (WENNER METHOD)					Test Report No:			Contract No:
Customer: MIBP					Wenner Test No:			
Project: KAYA BOMBO PIPELINE					Location: km 13+500			
E558859.8436					N9548028.516			Elev. 32.606m
Measuring section					Calculated			Remarks
a (m)	0.5 a (m)	1.5 a (m)	I (mA)	V (mV)	$2 a \pi$ (m)	R (Ohm)	ρ_s (Ohm.cm)	
0.67	0.3	1.005	100	303	4.2076	3.03	1,274.90	
1.0	0.5	1.5	100	128	6.28	1.28	803.84	
2.0	1.0	3.0	100	41.8	12.56	0.417	523.75	
3.0	1.5	4.5	100	27.2	18.84	0.272	512.45	
4.0	2.0	6.0	100	24.2	25.12	0.242	607.90	
5.0	2.5	7.5	100	23.2	31.4	0.231	725.34	
Soil quality: Clayey sand								
Soil condition: Dry								
Soil colour: Brown								
Weather: Sunny								
Time								
Date: 10/09/2021								
Supervisor:						Sign:		Date:
Customer/Consultant: Dr Kuria						Sign:		Date:

Earth Resistivity Test								
Measurement of earth resistivity Four-terminal method (WENNER METHOD)					Test Report No:			Contract No:
Customer: MIBP					Wenner Test No:			
Project: KAYA BOMBO PIPELINE					Location: km 14+000			
E559221.2019					N9547682.943			Elev. 21.429m
Measuring section					Calculated			Remarks
a (m)	0.5 a (m)	1.5 a (m)	I (mA)	V (mV)	$2 a \pi$ (m)	R (Ohm)	ρ_s (Ohm.cm)	
0.67	0.3	1.005	100	344	4.19	3.44	1,441.36	
1.0	1.5	1.5	100	199	6.26	1.99	1,245.74	
2.0	1.0	3.0	100	102	12.52	1.02	1,277.04	
4.0	2.0	6.0	100	47.5	25.04	0.475	1,189.40	
8.0	4.0	12	100	27.5	50.08	0.275	1,377.20	
16	8.0	24	70.5	13.1	100.16	0.156	1,562.50	
Soil quality: Clay with minor sandy particles								
Soil condition: Moist and sticky								
Soil colour: Light brown								
Weather: Cloudy								
Time								
Date: 22/08/2021								
Supervisor:						Sign:		Date:
Customer/Consultant: Dr Kuria						Sign:		Date:

Earth Resistivity Test								
Measurement of earth resistivity Four-terminal method (WENNER METHOD)					Test Report No:			Contract No:
Customer: MIBP					Wenner Test No:			
Project: KAYA BOMBO PIPELINE					Location: km 14+500			
E559582.5602					N9547337.371			Elev. 34.360m
Measuring section					Calculated			Remarks
a (m)	0.5 a (m)	1.5 a (m)	I (mA)	V (mV)	$2 a \pi$ (m)	R (Ohm)	ρ_s (Ohm.cm)	
0.67	0.3	1.005	100	256	4.2076	2.56	1,077.15	
1.0	0.5	1.5	100	158	6.28	1.58	992.24	
2.0	1.0	3.0	100	86	12.56	0.86	1,080.16	
3.0	1.5	4.5	100	73.7	18.84	0.737	1,388.51	
4.0	2.0	6.0	100	61.4	25.12	0.614	1,542.37	
5.0	2.5	7.5	100	58.9	31.4	0.588	1,846.32	
Soil quality: Clayey sand								
Soil condition: Dry								
Soil colour: Brown								
Weather: Sunny								
Time								
Date: 10/09/2021								
Supervisor:						Sign:		Date:
Customer/Consultant: Dr Kuria						Sign:		Date:

Earth Resistivity Test								
Measurement of earth resistivity Four-terminal method (WENNER METHOD)					Test Report No:			Contract No:
Customer: MIBP					Wenner Test No:			
Project: KAYA BOMBO PIPELINE					Location: km 15+000			
E559943.9185					N9546991.799			Elev. 33.461m
Measuring section					Calculated			Remarks
a (m)	0.5 a (m)	1.5 a (m)	I (mA)	V (mV)	$2 a \pi$ (m)	R (Ohm)	ρ_s (Ohm.cm)	
0.67	0.3	1.005	100	1040	4.19	10.4	4,357.60	
1.0	1.5	1.5	100	403	6.26	4.03	2,522.78	
2.0	1.0	3.0	100	108	12.52	1.08	1,352.16	
4.0	2.0	6.0	100	66.4	25.04	0.664	1,662.66	
8.0	4.0	12	100	44.6	50.08	0.446	2,233.57	
16	8.0	24	100	28.8	100.16	0.286	2,864.58	
Soil quality: Clay with minor sandy particles								
Soil condition: Moist and sticky								
Soil colour: Brown								
Weather: Cloudy/ with light showers								
Time								
Date: 22/08/2021								
Supervisor:						Sign:		Date:
Customer/Consultant: Dr Kuria						Sign:		Date:

Earth Resistivity Test								
Measurement of earth resistivity Four-terminal method (WENNER METHOD)					Test Report No:			Contract No:
Customer: MIBP					Wenner Test No:			
Project: KAYA BOMBO PIPELINE					Location: km 15+500			
E560305.2767					N9546646.226			Elev. 39.754m
Measuring section					Calculated			Remarks
a (m)	0.5 a (m)	1.5 a (m)	I (mA)	V (mV)	$2 a \pi$ (m)	R (Ohm)	ρ_s (Ohm.cm)	
0.67	0.3	1.005	100	1880	4.2076	18.8	7,910.29	
1.0	0.5	1.5	100	1190	6.28	11.9	7,473.20	
2.0	1.0	3.0	100	601	12.56	6.01	7,548.56	
3.0	1.5	4.5	100	333	18.84	3.33	6,273.72	
4.0	2.0	6.0	100	194	25.12	1.94	4,873.28	
5.0	2.5	7.5	100	141	31.4	1.41	4,427.40	
Soil quality: Clayey sand								
Soil condition: Dry								
Soil colour: Brown								
Weather: Sunny								
Time								
Date: 10/09/2021								
Supervisor:						Sign:		Date:
Customer/Consultant: Dr Kuria						Sign:		Date:

Earth Resistivity Test								
Measurement of earth resistivity Four-terminal method (WENNER METHOD)					Test Report No:			Contract No:
Customer: MIBP					Wenner Test No:			
Project: KAYA BOMBO PIPELINE					Location: km 16+000			
E560666.635					N9546300.654			Elev. 64.824m
Measuring section					Calculated			Remarks
a (m)	0.5 a (m)	1.5 a (m)	I (mA)	V (mV)	$2 a \pi$ (m)	R (Ohm)	ρ_s (Ohm.cm)	
0.67	0.3	1.005	100	1320	4.19	13.2	5,530.80	
1.0	1.5	1.5	100	1190	6.26	11.9	7,449.40	
2.0	1.0	3.0	100	644	12.52	6.44	8,062.88	
4.0	2.0	6.0	100	308	25.04	3.08	7,712.32	
8.0	4.0	12	100	141	50.08	1.4	7,011.20	
16	8.0	24	100	48.7	100.16	0.486	4,867.78	
Soil quality: Sandy clay								
Soil condition: Moist								
Soil colour: Brown								
Weather: Cloudy								
Time								
Date: 22/08/2021								
Supervisor:						Sign:		Date:
Customer/Consultant: Dr Kuria						Sign:		Date:

Earth Resistivity Test								
Measurement of earth resistivity Four-terminal method (WENNER METHOD)					Test Report No:			Contract No:
Customer: MIBP					Wenner Test No:			
Project: KAYA BOMBO PIPELINE					Location: km 16+500			
E561018.7698					N9545945.903			Elev. 62.221m
Measuring section					Calculated			Remarks
a (m)	0.5 a (m)	1.5 a (m)	I (mA)	V (mV)	$2 a \pi$ (m)	R (Ohm)	ρ_s (Ohm.cm)	
0.67	0.3	1.005	100	830	4.2076	8.30	3,492.31	
1.0	0.5	1.5	100	666	6.28	6.66	4,182.48	
2.0	1.0	3.0	100	256	12.56	2.56	3,215.36	
3.0	1.5	4.5	100	117	18.84	1.17	2,204.28	
4.0	2.0	6.0	100	77.8	25.12	0.778	1,954.34	
5.0	2.5	7.5	100	65.7	31.4	0.657	2,062.98	
Soil quality: Clayey sand								
Soil condition: Dry								
Soil colour: Brown								
Weather: Sunny								
Time								
Date: 10/09/2021								
Supervisor:						Sign:		Date:
Customer/Consultant: Dr Kuria						Sign:		Date:

Earth Resistivity Test								
Measurement of earth resistivity Four-terminal method (WENNER METHOD)					Test Report No:			Contract No:
Customer: MIBP					Wenner Test No:			
Project: KAYA BOMBO PIPELINE					Location: km 17+000			
E561362.5883					N9545582.876			Elev. 44.953m
Measuring section					Calculated			Remarks
a (m)	0.5 a (m)	1.5 a (m)	I (mA)	V (mV)	$2 a \pi$ (m)	R (Ohm)	ρ_s (Ohm.cm)	
0.67	0.3	1.005	100	1050	4.19	10.5	4,399.50	
1.0	1.5	1.5	100	877	6.26	8.77	5,490.02	
2.0	1.0	3.0	100	315	12.52	3.15	3,943.80	
4.0	2.0	6.0	100	115	25.04	1.15	2,879.60	
8.0	4.0	12	100	46.5	50.08	0.465	2,328.72	
16	8.0	24	100	18.7	100.16	0.187	1,872.99	
Soil quality: Sandy clay								
Soil condition: Loose and dry								
Soil colour: Dark brown								
Weather: Cloudy								
Time								
Date: 21/08/2021								
Supervisor:						Sign:		Date:
Customer/Consultant: Dr Kuria						Sign:		Date:

Earth Resistivity Test								
Measurement of earth resistivity Four-terminal method (WENNER METHOD)					Test Report No:			Contract No:
Customer: MIBP					Wenner Test No:			
Project: KAYA BOMBO PIPELINE					Location: km 17+500			
E561706.4068					N9545219.848			Elev. 52.016m
Measuring section					Calculated			Remarks
a (m)	0.5 a (m)	1.5 a (m)	I (mA)	V (mV)	$2 a \pi$ (m)	R (Ohm)	ρ_s (Ohm.cm)	
0.67	0.3	1.005	100	392	4.2076	3.92	1,649.38	
1.0	0.5	1.5	100	395	6.28	3.95	2,480.60	
2.0	1.0	3.0	100	164	12.56	1.64	2,059.84	
3.0	1.5	4.5	100	96	18.84	0.96	1,808.64	
4.0	2.0	6.0	100	70.6	25.12	0.706	1,773.47	
5.0	2.5	7.5	100	99.5	31.4	0.995	3,124.30	
Soil quality: Clayey sand								
Soil condition: Dry								
Soil colour: Brown								
Weather: Sunny								
Time								
Date: 10/09/2021								
Supervisor:						Sign:		Date:
Customer/Consultant: Dr Kuria						Sign:		Date:

Earth Resistivity Test								
Measurement of earth resistivity Four-terminal method (WENNER METHOD)					Test Report No:			Contract No:
Customer: MIBP					Wenner Test No:			
Project: KAYA BOMBO PIPELINE					Location: km 18+000			
E562050.2253					N9544856.821			Elev. 35.205m
Measuring section					Calculated			Remarks
a (m)	0.5 a (m)	1.5 a (m)	I (mA)	V (mV)	$2 a \pi$ (m)	R (Ohm)	ρ_s (Ohm.cm)	
0.67	0.3	1.005	100	913	4.19	9.12	3,821.28	
1.0	1.5	1.5	100	677	6.26	6.77	4,238.02	
2.0	1.0	3.0	100	298	12.52	2.98	3,730.96	
4.0	2.0	6.0	100	98.6	25.04	0.986	2,468.94	
8.0	4.0	12	100	51.4	50.08	0.514	2,574.11	
16	8.0	24	100	19.8	100.16	0.198	1,983.17	
Soil quality: Clayey sand								
Soil condition: Slightly moist								
Soil colour: Brown								
Weather: Sunny								
Time								
Date: 21/08/2021								
Supervisor:						Sign:		Date:
Customer/Consultant: Dr Kuria						Sign:		Date:

Earth Resistivity Test								
Measurement of earth resistivity Four-terminal method (WENNER METHOD)					Test Report No:			Contract No:
Customer: MIBP					Wenner Test No:			
Project: KAYA BOMBO PIPELINE					Location: km 18+500			
E562394.0438					N9544493.794			Elev. 16.381m
Measuring section					Calculated			Remarks
a (m)	0.5 a (m)	1.5 a (m)	I (mA)	V (mV)	$2 a \pi$ (m)	R (Ohm)	ρ_s (Ohm.cm)	
0.67	0.3	1.005	100	528	4.2076	5.28	2,221.61	
1.0	0.5	1.5	100	377	6.28	3.77	2,367.56	
2.0	1.0	3.0	100	106	12.56	1.06	1,331.36	
3.0	1.5	4.5	100	56.3	18.84	0.563	1,060.69	
4.0	2.0	6.0	100	41.7	25.12	0.417	1,047.50	
5.0	2.5	7.5	100	34.7	31.4	0.347	1,089.58	
Soil quality: Clayey sand								
Soil condition: Loose and dry								
Soil colour: Brown								
Weather: Sunny								
Time								
Date: 10/09/2021								
Supervisor:						Sign:		Date:
Customer/Consultant: Dr Kuria						Sign:		Date:

Earth Resistivity Test								
Measurement of earth resistivity Four-terminal method (WENNER METHOD)					Test Report No:			Contract No:
Customer: MIBP					Wenner Test No:			
Project: KAYA BOMBO PIPELINE					Location: km 19+000			
E562730.3048					N9544124.08			Elev. 20.456m
Measuring section					Calculated			Remarks
a	0.5 a	1.5 a	I	V	$2 a \pi$	R	ρ_s	
(m)	(m)	(m)	(mA)	(mV)	(m)	(Ohm)	(Ohm.cm)	
0.67	0.3	1.005	100	215	4.19	2.15	900.85	
1.0	1.5	1.5	100	141	6.26	1.41	882.66	
2.0	1.0	3.0	100	49.8	12.52	0.497	622.24	
4.0	2.0	6.0	100	25.3	25.04	0.253	633.51	
8.0	4.0	12	100	18.5	50.08	0.185	926.48	
16	8.0	24	100	9.18	100.16	0.0917	918.47	
Soil quality: Sandy clay								
Soil condition: Dry								
Soil colour: Brown								
Weather: Cloudy								
Time								
Date: 21/08/2021								
Supervisor:						Sign:		Date:
Customer/Consultant: Dr Kuria						Sign:		Date:

Earth Resistivity Test								
Measurement of earth resistivity Four-terminal method (WENNER METHOD)					Test Report No:			Contract No:
Customer: MIBP					Wenner Test No:			
Project: KAYA BOMBO PIPELINE					Location: km 19+500			
E563084.3491					N9543774.108			Elev. 10.029m
Measuring section					Calculated			Remarks
a	0.5 a	1.5 a	I	V	$2 a \pi$	R	ρ_s	
(m)	(m)	(m)	(mA)	(mV)	(m)	(Ohm)	(Ohm.cm)	
0.67	0.3	1.005	100	193	4.2076	1.93	812.07	
1.0	0.5	1.5	100	231	6.28	2.31	1,450.68	
2.0	1.0	3.0	100	93.1	12.56	0.93	1,168.08	
3.0	1.5	4.5	100	50.3	18.84	0.502	945.77	
4.0	2.0	6.0	100	34.8	25.12	0.348	874.18	
5.0	2.5	7.5	100	27.8	31.4	0.278	872.92	
Soil quality: Sandy clay								
Soil condition: Slightly moist								
Soil colour: Dark brown								
Weather: Sunny								
Time								
Date: 09/09/2021								
Supervisor:						Sign:		Date:
Customer/Consultant: Dr Kuria						Sign:		Date:

Earth Resistivity Test								
Measurement of earth resistivity Four-terminal method (WENNER METHOD)					Test Report No:			Contract No:
Customer: MIBP					Wenner Test No:			
Project: KAYA BOMBO PIPELINE					Location: km 20+000			
E563468.9429					N9543454.596			Elev. 12.526m
Measuring section					Calculated			Remarks
a	0.5 a	1.5 a	I	V	$2 a \pi$	R	ρ_s	
(m)	(m)	(m)	(mA)	(mV)	(m)	(Ohm)	(Ohm.cm)	
0.67	0.3	1.005	100	888	4.19	8.87	3,716.53	
1.0	1.5	1.5	100	253	6.26	2.53	1,583.78	
2.0	1.0	3.0	100	51.1	12.52	0.511	639.77	
4.0	2.0	6.0	100	22	25.04	0.22	550.88	
8.0	4.0	12	100	8.26	50.08	0.0826	413.66	
16	8.0	24	100	4.56	100.16	0.0456	456.73	
Soil quality: Sandy clay								
Soil condition: Dry								
Soil colour: Dark brown								
Weather: Cloudy								
Time								
Date: 21/08/2021								
Supervisor:						Sign:		Date:
Customer/Consultant: Dr Kuria						Sign:		Date:

Earth Resistivity Test								
Measurement of earth resistivity Four-terminal method (WENNER METHOD)					Test Report No:			Contract No:
Customer: MIBP					Wenner Test No:			
Project: KAYA BOMBO PIPELINE					Location: km 20+500			
E563853.5368					N9543135.085			Elev. 20.584m
Measuring section					Calculated			Remarks
a	0.5 a	1.5 a	I	V	$2 a \pi$	R	ρ_s	
(m)	(m)	(m)	(mA)	(mV)	(m)	(Ohm)	(Ohm.cm)	
0.67	0.3	1.005	100	459	4.2076	4.58	1,927.08	
1.0	0.5	1.5	100	325	6.28	3.25	2,041.00	
2.0	1.0	3.0	100	51.9	12.56	0.519	651.86	
3.0	1.5	4.5	100	33.8	18.84	0.338	636.79	
4.0	2.0	6.0	100	30.5	25.12	0.305	766.16	
5.0	2.5	7.5	100	26.9	31.4	0.269	844.66	
Soil quality: Clayey sand								
Soil condition: Dry								
Soil colour: Dark brown								
Weather: Sunny								
Time								
Date: 09/09/2021								
Supervisor:						Sign:		Date:
Customer/Consultant: Dr Kuria						Sign:		Date:

Earth Resistivity Test								
Measurement of earth resistivity Four-terminal method (WENNER METHOD)					Test Report No:			Contract No:
Customer: MIBP					Wenner Test No:			
Project: KAYA BOMBO PIPELINE					Location: km 21+000			
E564238.1306					N9542815.574			Elev. 33.144m
Measuring section					Calculated			Remarks
a	0.5 a	1.5 a	I	V	$2 a \pi$	R	ρ_s	
(m)	(m)	(m)	(mA)	(mV)	(m)	(Ohm)	(Ohm.cm)	
0.67	0.3	1.005	100	403	4.19	4.03	1,688.57	
1.0	1.5	1.5	100	326	6.26	3.26	2,040.76	
2.0	1.0	3.0	100	228	12.52	2.28	2,854.56	
4.0	2.0	6.0	100	75.3	25.04	0.753	1,885.51	
8.0	4.0	12	100	38.2	50.08	0.312	1,562.50	
16	8.0	24	100	14	100.16	0.14	1,402.24	
Soil quality: Silty clay								
Soil condition: Moist								
Soil colour: Brown								
Weather: Cloudy/light showers								
Time								
Date: 22/08/2021								
Supervisor:						Sign:		Date:
Customer/Consultant: Dr Kuria						Sign:		Date:

Earth Resistivity Test								
Measurement of earth resistivity Four-terminal method (WENNER METHOD)					Test Report No:			Contract No:
Customer: MIBP					Wenner Test No:			
Project: KAYA BOMBO PIPELINE					Location: km 21+500			
E564649.3777					N9542533.303			Elev. 43.791m
Measuring section					Calculated			Remarks
a	0.5 a	1.5 a	I	V	$2 a \pi$	R	ρ_s	
(m)	(m)	(m)	(mA)	(mV)	(m)	(Ohm)	(Ohm.cm)	
0.67	0.3	1.005	100	1240	4.2076	12.4	5,217.42	
1.0	0.5	1.5	100	940	6.28	9.4	5,903.20	
2.0	1.0	3.0	100	368	12.56	3.68	4,622.08	
3.0	1.5	4.5	100	173	18.84	1.73	3,259.32	
4.0	2.0	6.0	100	124	25.12	1.24	3,114.88	
5.0	2.5	7.5	100	104	31.4	1.04	3,265.60	
Soil quality: Clayey sand								
Soil condition: Dry								
Soil colour: Dark brown								
Weather: Sunny								
Time								
Date: 09/09/2021								
Supervisor:						Sign:		Date:
Customer/Consultant: Dr Kuria						Sign:		Date:

Earth Resistivity Test								
Measurement of earth resistivity Four-terminal method (WENNER METHOD)					Test Report No:			Contract No:
Customer: MIBP					Wenner Test No:			
Project: KAYA BOMBO PIPELINE					Location: km 22+000			
E565085.1558					N9542294.764			Elev. 67.529m
Measuring section					Calculated			Remarks
a	0.5 a	1.5 a	I	V	$2 a \pi$	R	ρ_s	
(m)	(m)	(m)	(mA)	(mV)	(m)	(Ohm)	(Ohm.cm)	
0.67	0.3	1.005	100	323	4.19	3.23	1,353.37	
1.0	1.5	1.5	100	198	6.26	1.98	1,239.48	
2.0	1.0	3.0	100	68.8	12.52	0.687	860.12	
4.0	2.0	6.0	100	29.9	25.04	0.299	748.70	
8.0	4.0	12	100	15.3	50.08	0.153	766.22	
16	8.0	24	100	59.5	100.16	0.595	5,959.52	
Soil quality: Sandy clay								
Soil condition: Dry								
Soil colour: Dark brown								
Weather: Cloudy								
Time								
Date: 22/08/2021								
Supervisor:						Sign:		Date:
Customer/Consultant: Dr Kuria						Sign:		Date:

Earth Resistivity Test								
Measurement of earth resistivity Four-terminal method (WENNER METHOD)					Test Report No:			Contract No:
Customer: MIBP					Wenner Test No:			
Project: KAYA BOMBO PIPELINE					Location: km 22+500			
E565526.5857					N9542059.946			Elev. 58.005m
Measuring section					Calculated			Remarks
a	0.5 a	1.5 a	I	V	$2 a \pi$	R	ρ_s	
(m)	(m)	(m)	(mA)	(mV)	(m)	(Ohm)	(Ohm.cm)	
0.67	0.3	1.005	100	455	4.2076	4.55	1,914.46	
1.0	0.5	1.5	100	293	6.28	2.92	1,833.76	
2.0	1.0	3.0	100	86.4	12.56	0.864	1,085.18	
3.0	1.5	4.5	100	47.7	18.84	0.477	898.67	
4.0	2.0	6.0	100	33.8	25.12	0.338	849.06	
5.0	2.5	7.5	100	26.5	31.4	0.265	832.10	
Soil quality: Sandy clay								
Soil condition: Slightly moist								
Soil colour: Dark brown								
Weather: Sunny								
Time								
Date: 09/09/2021								
Supervisor:						Sign:		Date:
Customer/Consultant: Dr Kuria						Sign:		Date:

Earth Resistivity Test								
Measurement of earth resistivity Four-terminal method (WENNER METHOD)					Test Report No:			Contract No:
Customer: MIBP					Wenner Test No:			
Project: KAYA BOMBO PIPELINE					Location: km 23+000			
E565902.6794					N9541983.87			Elev. 43.105m
Measuring section					Calculated			Remarks
a	0.5 a	1.5 a	I	V	$2 a \pi$	R	ρ_s	
(m)	(m)	(m)	(mA)	(mV)	(m)	(Ohm)	(Ohm.cm)	
0.67	0.3	1.005	100	1180	4.19	11.8	4,944.20	
1.0	1.5	1.5	100	592	6.26	5.92	3,705.92	
2.0	1.0	3.0	100	95.2	12.52	0.951	1,190.65	
4.0	2.0	6.0	100	26.1	25.04	0.261	653.54	
8.0	4.0	12	100	10.2	50.08	0.102	510.82	
16	8.0	24	100	6.3	100.16	0.063	631.01	
Soil quality: Sandy clay								
Soil condition: Dry								
Soil colour: Dark brown								
Weather: Cloudy								
Time								
Date: 21/08/2021								
Supervisor:						Sign:		Date:
Customer/Consultant: Dr Kuria						Sign:		Date:

Earth Resistivity Test								
Measurement of earth resistivity Four-terminal method (WENNER METHOD)					Test Report No:			Contract No:
Customer: MIBP					Wenner Test No:			
Project: KAYA BOMBO PIPELINE					Location: km 23+500			
E566050.9208					N9542461.389			Elev. 42.573m
Measuring section					Calculated			Remarks
a	0.5 a	1.5 a	I	V	$2 a \pi$	R	ρ_s	
(m)	(m)	(m)	(mA)	(mV)	(m)	(Ohm)	(Ohm.cm)	
0.67	0.3	1.005	100	2200	4.2076	22	9,256.72	
1.0	0.5	1.5	100	2080	6.28	20.8	13,062.40	
2.0	1.0	3.0	100	347	12.56	3.47	4,358.32	
3.0	1.5	4.5	100	97.3	18.84	0.973	1,833.13	
4.0	2.0	6.0	100	35.3	25.12	0.353	886.74	
5.0	2.5	7.5	100	21.9	31.4	0.219	687.66	
Soil quality: Clay sand								
Soil condition: Dry								
Soil colour: Dark brown								
Weather: Sunny								
Time								
Date: 09/09/2021								
Supervisor:						Sign:		Date:
Customer/Consultant: Dr Kuria						Sign:		Date:

Earth Resistivity Test								
Measurement of earth resistivity Four-terminal method (WENNER METHOD)					Test Report No:			Contract No:
Customer: MIBP					Wenner Test No:			
Project: KAYA BOMBO PIPELINE					Location: km 24+000			
E566199.1623					N9542938.908			Elev. 42.782m
Measuring section					Calculated			Remarks
a	0.5 a	1.5 a	I	V	$2 a \pi$	R	ρ_s	
(m)	(m)	(m)	(mA)	(mV)	(m)	(Ohm)	(Ohm.cm)	
0.67	0.3	1.005	100	6310	4.19	63.1	26,438.90	
1.0	1.5	1.5	100	1490	6.26	14.9	9,327.40	
2.0	1.0	3.0	100	329	12.52	3.41	4,269.32	
4.0	2.0	6.0	78.6	70	25.04	0.89	2,228.56	
8.0	4.0	12	64	22.2	50.08	0.347	1,737.78	
16	8.0	24	73.9	9.73	100.16	0.132	1,322.11	
Soil quality: Sandy clay								
Soil condition: Loose and dry								
Soil colour: Light brown								
Weather: Cloudy								
Time								
Date: 21/08/2021								
Supervisor:						Sign:		Date:
Customer/Consultant: Dr Kuria						Sign:		Date:

Earth Resistivity Test								
Measurement of earth resistivity Four-terminal method (WENNER METHOD)					Test Report No:			Contract No:
Customer: MIBP					Wenner Test No:			
Project: KAYA BOMBO PIPELINE					Location: km 24+500			
E566347.4037					N9543416.427			Elev. 46.447m
Measuring section					Calculated			Remarks
a	0.5 a	1.5 a	I	V	$2 a \pi$	R	ρ_s	
(m)	(m)	(m)	(mA)	(mV)	(m)	(Ohm)	(Ohm.cm)	
0.67	0.3	1.005	36.7	2440	4.2076	229	96,354.04	
1.0	0.5	1.5	35.0	5230	6.28	149	93,572.00	
2.0	1.0	3.0	36.4	2210	12.56	60.6	76,113.60	
3.0	1.5	4.5	35.3	1110	18.84	31.6	59,534.40	
4.0	2.0	6.0	37.1	735	25.12	19.8	49,737.60	
5.0	2.5	7.5	18.2	260	31.4	14.3	44,902.00	
Soil quality: Sand								
Soil condition: Dry								
Soil colour: Light brown								
Weather: Sunny								
Time								
Date: 09/09/2021								
Supervisor:						Sign:		Date:
Customer/Consultant: Dr Kuria						Sign:		Date:

Earth Resistivity Test								
Measurement of earth resistivity Four-terminal method (WENNER METHOD)					Test Report No:			Contract No:
Customer: MIBP					Wenner Test No:			
Project: KAYA BOMBO PIPELINE					Location: km 25+000			
E566495.6451					N9543893.946			Elev. 47.259m
Measuring section					Calculated			Remarks
a	0.5 a	1.5 a	I	V	$2 a \pi$	R	ρ_s	
(m)	(m)	(m)	(mA)	(mV)	(m)	(Ohm)	(Ohm.cm)	
0.67	0.3	1.005	17.3	9070	4.19	559	234,221.00	
1.0	1.5	1.5	15.4	1820	6.26	118	73,868.00	
2.0	1.0	3.0	17.2	3620	12.52	221	276,692.00	
4.0	2.0	6.0	16.4	1180	25.04	72.1	180,538.40	
8.0	4.0	12	9.98	192	50.08	19.3	96,654.40	
16	8.0	24	9.57	63.3	100.16	6.35	63,601.60	
Soil quality: Sand								
Soil condition: Slightly moist								
Soil colour: Brown								
Weather: Cloudy/light showers								
Time								
Date: 21/08/2021								
Supervisor:						Sign:		Date:
Customer/Consultant: Dr Kuria						Sign:		Date:

Earth Resistivity Test								
Measurement of earth resistivity Four-terminal method (WENNER METHOD)					Test Report No:			Contract No:
Customer: MIBP					Wenner Test No:			
Project: KAYA BOMBO PIPELINE					Location: km 25+500			
E566643.8865					N9544371.465			Elev. 47.991m
Measuring section					Calculated			Remarks
a	0.5 a	1.5 a	I	V	$2 a \pi$	R	ρ_s	
(m)	(m)	(m)	(mA)	(mV)	(m)	(Ohm)	(Ohm.cm)	
0.67	0.3	1.005	29.3	7780	4.2076	265	111,501.40	
1.0	0.5	1.5	21.5	5110	6.28	238	149,464.00	
2.0	1.0	3.0	38.6	4270	12.56	111	139,416.00	
3.0	1.5	4.5	28.3	1470	18.84	52	97,968.00	
4.0	2.0	6.0	39.3	1350	25.12	34.4	86,412.80	
5.0	2.5	7.5	39.8	426	31.4	10.7	33,598.00	
Soil quality: Sand								
Soil condition: Dry								
Soil colour: Light brown								
Weather: Sunny								
Time								
Date: 09/09/2021								
Supervisor:						Sign:		Date:
Customer/Consultant: Dr Kuria						Sign:		Date:

Earth Resistivity Test								
Measurement of earth resistivity Four-terminal method (WENNER METHOD)					Test Report No:			Contract No:
Customer: MIBP					Wenner Test No:			
Project: KAYA BOMBO PIPELINE					Location: km 26+000			
E566784.6535					N9544850.974			Elev. 46.459m
Measuring section					Calculated			Remarks
a	0.5 a	1.5 a	I	V	$2 a \pi$	R	ρ_s	
(m)	(m)	(m)	(mA)	(mV)	(m)	(Ohm)	(Ohm.cm)	
0.67	0.3	1.005	27.4	2110	4.19	77.1	32,304.90	
1.0	1.5	1.5	17.6	1150	6.26	65.2	40,815.20	
2.0	1.0	3.0	16.0	547	12.52	32.5	40,690.00	
4.0	2.0	6.0	22.7	161	25.04	7.07	17,703.28	
8.0	4.0	12	19.2	67	50.08	3.49	17,477.92	
16	8.0	24	27.4	48.4	100.16	1.58	15,825.28	
Soil quality: Sand								
Soil condition: Slightly moist								
Soil colour: Dark brown								
Weather: Cloudy/light showers								
Time								
Date: 21/08/2021								
Supervisor:						Sign:		Date:
Customer/Consultant: Dr Kuria						Sign:		Date:

Earth Resistivity Test								
Measurement of earth resistivity Four-terminal method (WENNER METHOD)					Test Report No:			Contract No:
Customer: MIBP					Wenner Test No:			
Project: KAYA BOMBO PIPELINE					Location: km 26+500			
E566940.213					N9545321.15			Elev. 48.329m
Measuring section					Calculated			Remarks
a	0.5 a	1.5 a	I	V	$2 a \pi$	R	ρ_s	
(m)	(m)	(m)	(mA)	(mV)	(m)	(Ohm)	(Ohm.cm)	
0.67	0.3	1.005	29.4	8240	4.2076	280	117,812.80	
1.0	0.5	1.5	29.4	5490	6.28	216	135,648.00	
2.0	1.0	3.0	31.9	3060	12.56	95.9	120,450.40	
3.0	1.5	4.5	28.3	1500	18.84	53.2	100,228.80	
4.0	2.0	6.0	29.6	897	25.12	30.3	76,113.60	
5.0	2.5	7.5	39.1	709	31.4	18.1	56,834.00	
Soil quality: Sand								
Soil condition: Dry								
Soil colour: Light brown								
Weather: Sunny								
Time								
Date: 09/09/2021								
Supervisor:						Sign:		Date:
Customer/Consultant: Dr Kuria						Sign:		Date:

Earth Resistivity Test								
Measurement of earth resistivity Four-terminal method (WENNER METHOD)					Test Report No:			Contract No:
Customer: MIBP					Wenner Test No:			
Project: KAYA BOMBO PIPELINE					Location: km 27+000			
E566976.0256					N9545792.259			Elev. 52.575m
Measuring section					Calculated			Remarks
a	0.5 a	1.5 a	I	V	$2 a \pi$	R	ρ_s	
(m)	(m)	(m)	(mA)	(mV)	(m)	(Ohm)	(Ohm.cm)	
0.67	0.3	1.005	22.5	976	4.19	43.4	18,184.60	
1.0	1.5	1.5	22.9	713	6.26	31.1	19,468.60	
2.0	1.0	3.0	47	631	12.52	13.4	16,776.80	
4.0	2.0	6.0	26	133	25.04	5.12	12,820.48	
8.0	4.0	12	63	145	50.08	2.13	10,667.04	
16	8.0	24	60.6	35.9	100.16	0.592	5,929.47	
Soil quality: Clayey sand								
Soil condition: Loose and dry								
Soil colour: Reddish brown								
Weather: Cloudy/light showers								
Time								
Date: 23/08/2021								
Supervisor:						Sign:		Date:
Customer/Consultant: Dr Kuria						Sign:		Date:

Updated BOQ (PDF format)

IMPROVEMENT OF DRINKING WATER AND SANITATION SYSTEMS IN MOMBASA: MWACHE CKE 1103**LOT 1: CONSTRUCTION OF THE MWACHE TWIN TRUNK MAIN (TM1), SOUTH MAINLAND TRANSMISSION PIPELINE AND DONGO KUNDU RESERVOIR****BID No. CWWDA/AFD/PQ/W4/2022-2023****BILL No. 1 - PRELIMINARIES AND GENERAL ITEMS**

ITEM No.	DESCRIPTION	UNIT	QUANTITY	RATE (Kshs)	AMOUNT (Kshs)
	<u>CLASS A - GENERAL ITEMS</u>				
	<u>Contractual Requirements</u>				
A110.1	Performance Security	Item	L.S		
A110.2	Environmental, Social, Health and Safety (ESHS) Performance Security.	Item	L.S		
A120.1	Insurance for Works and Contractor's Equipment	Item	L.S		
A120.2	Insurance for Contractor's Personnel	Item	L.S		
A120.3	Insurance against Injury to Third Party Persons and Damage to Property.	Item	L.S		
	<u>Specified Requirements</u>				
A211	Maintenance and Attendance to the Resident Engineer's Office as per Clause 703 of Particular Specifications including supply of provisions and consumables (stationery, refreshments, cleaning materials, etc) and payment of bills (water, electricity, day and night security, etc).	month	28		
A221	Provide temporary Supervision Vehicles for use by Resident Engineer's Staff whilst the Project Vehicles under items A422.1 and A422.2 are being procured. The temporary vehicles to be of equivalent specifications to the Vehicles being procured.	km	10 000		
A233.1	Provision of Survey Equipment for sole use by the Resident Engineer for the duration of the Contract (2Nr Total Stations, 2Nr Automatic Levels, 4Nr Metric Levelling Staffs, 15Nr 3m Ranging Rods and other equipment as per Specifications). All equipment shall be new and with carry cases, tripods, reflectors as necessary. All manuals in English Language and metric units. Equipment to revert to Contractor at the end of the Contract.	month	28		
A233.2	Maintenance of Survey Equipment provided above.	month	28		-
A233.3	Test Running of the Works: Contractor to Test-run the newly constructed facilities for a period of 12 weeks upon completion of the Works. Test Running to be carried out in close liaison with the Employer's Staff. The Contractor to allow for provision of Tools, Conytractor's Personnel, etc, and ensure that the operations are carried out full time on a 24 hour basis. Costs related to "on-job training" of Employer's staff during the Test-Rinning are included in Item A429.8 of this Bill	Item	L.S		-
A233.4	Allow for provision of As-Built Drawings in accordance with Clause 501 of Particular Specifications.	Item	L.S		
A233.5	Allow for provision of Operation and Maintenance (O&M) Manuals in accordance with Clause 502 of Particular Specifications.	Item	L.S		
PAGE TOTAL CARRIED TO COLLECTION SHEET					

IMPROVEMENT OF DRINKING WATER AND SANITATION SYSTEMS IN MOMBASA: MWACHE CKE 1103**LOT 1: CONSTRUCTION OF THE MWACHE TWIN TRUNK MAIN (TM1), SOUTH MAINLAND TRANSMISSION PIPELINE AND DONGO KUNDU RESERVOIR****BID No. CWWDA/AFD/PQ/W4/2022-2023****BILL No. 1 - PRELIMINARIES AND GENERAL ITEMS**

ITEM No.	DESCRIPTION	UNIT	QUANTITY	RATE (Kshs)	AMOUNT (Kshs)
	<u>Attendance upon Resident Engineer's Staff</u>				
A241	Staff for Employer / Engineer (salaries for staff under this item will be based on the latest Job Group Salary Scales for the Government of Kenya's Civil Service including Basic pay, overtime, hardship allowance, house allowance, per diems and other allowances). The Bidder should allow for annual increments in his rates. The rates for the following staff shall consider Kwale County as a primary place of work (Chap. 0110, Clause 8.2.1)				
A241.1	Drivers - 6Nr for 28 months (Government of Kenya Job Group 'J')	MM	168		
A241.2	Secretary - 1Nr for 28 months (Government of Kenya Job Group 'N')	MM	28		
A241.3	Office Assistant - 1Nr. for 28 months (Government of Kenya Job Group 'H')	MM	28		
A242.1	Surveyors - 2Nr. for 28 months (Government of Kenya Job Group 'P')	MM	56		
A242.2	Chainmen - 2Nr. for 28 months (Government of Kenya Job Group 'G')	MM	56		
A242.3	ACAD Technician - 1Nr. for 28 months (Government of Kenya Job Group 'M')	MM	28		
A242.4	Sociologists - 2Nr. for 28 months (Government of Kenya Job Group 'P')	MM	56		
A242.5	Environmental, Social, Health and Safety (ESHS) Officer - 1Nr. for 28 months (Government of Kenya Job Group 'P')	MM	28		
	<u>Testing of Materials and Works</u>				
A250.1	Allow for testing of materials as per Specifications	Item	L.S		
A260.1	Allow for testing of the Works as per Specifications	Item	L.S		
	<u>Project Signboards</u>				
A279	Provision, fixing, maintaining and removal of Project Signboards.	Nr	4		
	<u>Surveying and Setting Out</u>				
	Allow for Establishment of Level Datum, Topographical Survey, preparation of an updated Layout Plans with Contours at 1m interval, submission of Survey Drawings to the Resident Engineer and Setting Out of proposed Structures and Pipelines.				
A290.1	Water Storage Reservoir Site	ha	5		
A290.2	Pipeline Routes	m	35 000		
PAGE TOTAL CARRIED TO COLLECTION SHEET					

IMPROVEMENT OF DRINKING WATER AND SANITATION SYSTEMS IN MOMBASA: MWACHE CKE 1103

LOT 1: CONSTRUCTION OF THE MWACHE TWIN TRUNK MAIN (TM1), SOUTH MAINLAND TRANSMISSION PIPELINE AND DONGO KUNDU RESERVOIR

BID No. CWWDA/AFD/PQ/W4/2022-2023

BILL No. 1 - PRELIMINARIES AND GENERAL ITEMS

ITEM No.	DESCRIPTION	UNIT	QUANTITY	RATE (Kshs)	AMOUNT (Kshs)
	<u>Contractor's Camps, Offices, Stores, etc.</u>				
A310	Establish, maintain and remove Contractor's Camp(s) including offices, stores, laboratories, cabins, canteens etc as the Contractor may require and all services including electricity, water, security, transport, staff welfare etc (NB-The Employer has no land available for these Contractor's facilities. Identification and aquisition of suitable locations will be responsibility of the Contractor subject to the Engineer's Approval).	Item	L.S		
A4	<u>Provisional Sums</u>				
A41	<u>Daywork</u>				
A410.1	Provisional Sum for undertaking works under the Dayworks Bill as instructed by the Engineer (<i>Bidder to insert total of Daywork Bill from the Dayworks Summary</i>).	Item	P.S		
A410.2	% Adjustment to the provisional sum for Item A410.1	%			
A421	<u>Furnishing and Equiping of the Chief Resident Engineer's Office</u>				
	<u>Note: The Administration Building to be constructed at the Dongo Kundu Reservoir Site will be used as the Chief Resident Engineer's Office for the duration of the Construction and Defects Liability Period.</u>				
A421.1	Provisional Sum for provision of Rented or Pre-fab Offices for Chief Resident Engineer's Staff during the first 16 Weeks of the Contract Period as per Clause 701 of the Particular Specifications. Offices to include 3 Nr Offices, Conference Room, Tea Room, W.C and Parking Space for at least 3 Nr Vehicles. Include for provision of 24 hour security, water, sewerage, electricity, etc. <u>Note: If Construction of the Adminstration Building under Bill No. 4.3 is delayed beyond the first 16 weeks of the Contract Period, the Contractor shall be liable to provide rented or Pre-fab offices for any additional period at his own cost</u>	Item	P.S		1 500 000.00
A421.2	Provisional Sum for furnishing and equiping the R.E's offices to include furniture, computers, digital cameras, printers etc. (List of items to be provided by the Resident Engineer).	Item	P.S		5 000 000.00
A421.3	Provisional Sum for provision of 3Nr. Autodesk Civil 3D Software Single User Three Year Subscription Licenses for exclusive use by the Resident Engineer's staff	Item	P.S		1 200 000.00
A421.4	% Adjustment to the provisional sum for Item A421.1 and A421.2	%	7 700 000.00		
A422	<u>Project Supervision Vehicles</u>				
A422.1	Provisional Sum for purchase of 4Nr. Double Cabin Pick-up Vehicles (2800cc) for use by Resident Engineer's Staff. Specifications to be approved by the Engineer. Vehicles to revert to the Employer at the end of the Contract.	Item	P.S		34 000 000.00
A422.2	Provisional Sum for purchase of 2Nr Station Wagon Vehicles (2800cc) for use by the Chief Resident Engineer (1Nr) and by the Engineer / Employer (1Nr). Vehicles to revert to the Employer on at the end of the Contract.	Item	P.S		20 000 000.00

IMPROVEMENT OF DRINKING WATER AND SANITATION SYSTEMS IN MOMBASA: MWACHE CKE 1103**LOT 1: CONSTRUCTION OF THE MWACHE TWIN TRUNK MAIN (TM1), SOUTH MAINLAND TRANSMISSION PIPELINE AND DONGO KUNDU RESERVOIR****BID No. CWWDA/AFD/PQ/W4/2022-2023****BILL No. 1 - PRELIMINARIES AND GENERAL ITEMS**

ITEM No.	DESCRIPTION	UNIT	QUANTITY	RATE (Kshs)	AMOUNT (Kshs)
A422.3	Provisional Sum for provision of Comprehensive Insurance Cover for the Project Vehicles above for 3 years up to end of Defects Liability Period.	Item	P.S		6 500 000.00
PAGE TOTAL CARRIED TO COLLECTION SHEET					
A422.4	Provisional Sum for Running and Maintenance costs of the Project Vehicles including costs of transfer to the Employer at the end of the Contract.	Item	P.S		20 000 000.00
A422.5	% Adjustment to the provisional sum for Items A422.1 to A422.4	%	80 500 000.00		
A423	<u>Accomodation for the Supervision Staff</u>				
A423.1	Provisional Sum for provision of fully furnished rented accomodation for the Chief Resident Engineer and his Staff, including provision of water, electricity, security, etc.	Item	P.S		22 500 000.00
A423.2	% Adjustment to the provisional sum for Item A423.1	%	22 500 000.00		
A429	<u>Other Provisional Sums</u>				
A429.1	Provisional Sum for fees requested by various authorities, road agencies, etc for permits and relocation of services.	Item	P.S		10 000 000.00
A429.2	% Adjustment to the provisional sum for Item A429.1	%	10 000 000.00		
A429.3	Provisional Sum for communication costs (telephone, email, postal, courier services, etc) for the Resident Engineer's Office and Staff.	Item	P.S		3 000 000.00
A429.4	% Adjustment to the provisional sum for Item A429.3	%	3 000 000.00		
A429.5	Provisional Sum for Inspection and Witness Testing of Pipes, Fittings and other Equipment at manufacturer's premises by the Employer, Engineer and their representatives to be expended as directed by the Engineer.	Item	P.S		5 000 000.00
A429.6	Provisional Sum for Third Party Inspection of Pipes, Fittings, Equipment, etc. during Manufacture and Construction Works to be expended as directed by the Engineer.	Item	P.S		2 000 000.00
A429.7	% Adjustment to the provisional sum Items A429.5 and A429.6	%	7 000 000.00		
A429.8	Provisional Sum for Training of the Employer's Staff during Construction, Testing and Commissioning of the Works.	Item	P.S		1 000 000.00
A429.9	Provisional Sum to cover costs for Employer's Counterpart Staff assigned to the Project.	Item	P.S		10 000 000.00
A429.10	Provisional Sum to be spent for other Project related expenses as directed by the Engineer / Employer.	Item	P.S		5 000 000.00
A429.11	% Adjustment to the provisional sum Items A429.8 to A429.10	%	16 000 000.00		
PAGE TOTAL CARRIED TO COLLECTION SHEET					

IMPROVEMENT OF DRINKING WATER AND SANITATION SYSTEMS IN MOMBASA: MWACHE CKE 1103**LOT 1: CONSTRUCTION OF THE MWACHE TWIN TRUNK MAIN (TM1), SOUTH MAINLAND TRANSMISSION PIPELINE AND DONGO KUNDU RESERVOIR****BID No. CWWDA/AFD/PQ/W4/2022-2023****BILL No. 1 - PRELIMINARIES AND GENERAL ITEMS**

ITEM No.	DESCRIPTION	UNIT	QUANTITY	RATE (Kshs)	AMOUNT (Kshs)
A9	<u>Method Related Charges, Other Items, Works / Obligations</u>				
A911	In addition to the items listed above, tenderer may insert such items as he may require to cover items of work relating to his intended method of executing the works, other obligations as mentioned in the Conditions of Contract, Specifications, etc., costs of which are not to be considered as allowed in the rates and prices for the other items. Full description of such Items and Works should be made. If no separate charge is made hereunder, the rates in the Bills of Quantities will be deemed as covering expenses for all such Items and Works. <i>(Tenderer can include additional sheets of paper if necessary)</i>				
i)					
ii)					
iii)					
iv)					
ESHS	<u>Environmental, Social, Health and Safety (ESHS) Cost Schedule</u>				
ESHS 1	Resources allocated to ESHS Management (Ref. Clause 4 of ESHS Specifications).	Item	L.S		
ESHS 2	Drafting and updating the ESHS Documentation, Reporting, Inspections (Ref. Clauses 1, 2, 3, 5, 6, 7 and 9 of ESHS Specifications). <i>[Note: Cost of ESHS 1 should exclude all or part of the costs of these Tasks]</i>	Item	L.S		
ESHS 3	Implementation of the Health and Safety Plan: Meetings, health care centre, medical check-ups, emergencies and evacuations, safety protective equipment, hygiene (Ref. Clauses 1, 9, 21 to 25, 27 to 35, 37 and 38 of ESHS Specifications). <i>[Note: Cost of ESHS 1 should exclude all or part of the costs of these Tasks]</i>	Item	L.S		
ESHS 4	Accommodation, Drinking Water, Meals and Transportation of Staff. (Ref. Clauses 36, 40 and 41 of ESHS Specifications). <i>[Note: The Bidder shall detail the financial conditions of the supply of accommodation, meals and transport to its staff. The cost for "Site Mobilization" should exclude all or part of the costs of these Tasks]</i>				
ESHS 4.1	Accommodation	Month	24		
ESHS 4.2	Meals	Month	24		
ESHS 4.3	Transport	Month	24		
PAGE TOTAL CARRIED TO COLLECTION SHEET					

IMPROVEMENT OF DRINKING WATER AND SANITATION SYSTEMS IN MOMBASA: MWACHE CKE 1103**LOT 1: CONSTRUCTION OF THE MWACHE TWIN TRUNK MAIN (TM1), SOUTH MAINLAND TRANSMISSION PIPELINE AND DONGO KUNDU RESERVOIR****BID No. CWWDA/AFD/PQ/W4/2022-2023****BILL No. 1 - PRELIMINARIES AND GENERAL ITEMS**

ITEM No.	DESCRIPTION	UNIT	QUANTITY	RATE (Kshs)	AMOUNT (Kshs)
ESHS 5	Training and Local Recruitment Management Costs (Ref. Clauses 8 and 39 of ESHS Specifications) <i>[Note: Cost of ESHS 1 should exclude all or part of the costs of these Tasks]</i>	Item	L.S		
ESHS 6	Protection of Adjacent Areas, Biodiversity, Prevention of Erosion and Wastewater Management (Ref. Clauses 10, 11, 12, 17 and 18 of ESHS Specifications).	Item	L.S		
ESHS 7	Traffic, Noise and Atmospheric Emissions Management, Land Take (Ref. Clauses 13, 14, 42, 43 and 44 of ESHS Specifications).	Item	L.S		
ESHS 8	Waste Management (Ref. Clause 15 of ESHS Specifications)	Item	L.S		
ESHS 9	Vegetation Clearing and Site Rehabilitation (Ref. Clauses 16, 19 and 20 of ESHS Specifications). <i>[Note: The cost for "Site Mobilization" should exclude all or part of the costs associated to these Tasks]</i>	Item	L.S		
Security	Security Cost Schedule				
Security 1	Security Organisation (Ref. Security Specifications, Article 4.1).	Item	L.S		
Security 2	Travel within the country and to the relevant area (Ref. Security Specifications, Article 4.2).	Item	L.S		
Security 3	Accommodation during assignments (Ref. Security Specifications, Article 4.3).	Item	L.S		
Security 4	Accommodation and security on project sites and worksites (Ref. Security Specifications, Article 4.4).	Item	L.S		
Security 5	Communication (Ref. Security Specifications, Article 4.5).	Item	L.S		
Other	This price may remunerate all the other services described in Articles 1 to 3 of the Security Specifications (Ref. Security Specifications, Articles 1 to 3, and 5 to 6).	Item	L.S		
PAGE TOTAL CARRIED TO COLLECTION SHEET					

BILL No. 1 COLLECTION SHEET

IMPROVEMENT OF DRINKING WATER AND SANITATION SYSTEMS IN MOMBASA: MWACHE CKE 1103

LOT 1: CONSTRUCTION OF THE MWACHE TWIN TRUNK MAIN (SECTION 1), SOUTH MAINLAND TRANSMISSION PIPELINE AND DONGO KUNDU RESERVOIR

BID No. CWWDA/AFD/PQ/W4/2022-2023

BILL No. 1 - PRELIMINARIES AND GENERAL ITEMS

	Amount (Kshs.)
Page Total, Page 1 of 6	
Page Total, Page 2 of 6	
Page Total, Page 3 of 6	
Page Total, Page 4 of 6	
Page Total, Page 5 of 6	
Page Total, Page 6 of 6	
Bill Total (Exclusive of Value Added Tax - VAT) carried to the Bills of Quantities Grand Summary	

IMPROVEMENT OF DRINKING WATER AND SANITATION SYSTEMS IN MOMBASA: MWACHE CKE 1103

LOT 1: CONSTRUCTION OF THE MWACHE TWIN TRUNK MAIN (TM1), SOUTH MAINLAND TRANSMISSION PIPELINE AND DONGO KUNDU RESERVOIR

BID No. CWWDA/AFD/PQ/W4/2022-2023

SCHEDULE OF DAYWORK RATES

ITEM No.	DESCRIPTION	UNIT	QUANTITY	RATE (KShs.)	AMOUNT (KShs.)
1	<u>LABOUR</u>				
	The rates inserted herein should include for all costs such as insurance, travelling time, overtime, accommodation, use and maintenance of small tools of trade and supervision. Only time engaged upon work will be paid for:				
1.1	Unskilled Labourer	Hrs	100		
1.2	Timberman	Hrs	50		
1.3	Stone Mason	Hrs	100		
1.4	Carpenter	Hrs	50		
1.5	Concreter	Hrs	50		
1.6	Blaster (Certified)	Hrs	10		
1.7	Plant Operator	Hrs	100		
1.8	Pipe Fitter	Hrs	100		
1.9	Electrician	Hrs	100		
1.10	Painter	Hrs	10		
1.11	Welder	Hrs	100		
1.12	Surveyor	Hrs	50		
1.13	Chainman	Hrs	50		
1.14	Foreman	Hrs	100		
1.15	Watchman (including use of firewood, lights, day, night, Sunday and Public Holiday watching)	Hrs	50		
TOTAL FOR DAYWORK: LABOUR CARRIED FORWARD TO DAYWORK SUMMARY					

IMPROVEMENT OF DRINKING WATER AND SANITATION SYSTEMS IN MOMBASA: MWACHE CKE 1103

LOT 1: CONSTRUCTION OF THE MWACHE TWIN TRUNK MAIN (TM1), SOUTH MAINLAND TRANSMISSION PIPELINE AND DONGO KUNDU RESERVOIR

BID No. CWWDA/AFD/PQ/W4/2022-2023

SCHEDULE OF DAYWORK RATES

ITEM No.	DESCRIPTION	UNIT	QUANTITY	RATE (KShs.)	AMOUNT (KShs.)
2	<u>PLANT</u>				
	The rates inserted herein should include for all operational and maintenance costs, fuel, oil, grease, operators, turnboys and supervision. Only the time actually employed on works will be paid for and the rates should include for idle, travelling and overtime				
2.1	Compressor (3.0 m ³ /minute)	Hrs	100		
2.2	Generator (15 KVA)	Hrs	100		
2.3	Backhoe Excavator	Hrs	100		
2.4	Excavator (0.75m ³ bucket) with 1.5 Tonne Hammer	Hrs	100		
2.5	Concrete Vibrator (Petrol or Diesel) - 40mm	Hrs	100		
2.6	Concrete Mixer - 1.0m ³	Hrs	100		
2.7	Dumper 0.75m ³	Hrs	50		
2.8	D7 Bulldozer	Hrs	100		
2.9	Tandem 3 wheels roller. Dead weight 9 tonnes	Hrs	50		
2.10	Mobile Crane - 30T	Hrs	100		
2.11	5 Tonne Lorry (Tipper)	Hrs	50		
2.12	10 Tonne Lorry (Tipper)	Hrs	50		
2.13	Portable water pump 100mm diameter (inclusive of hoses, couplings, etc.)	Hrs	50		
2.14	Oxy-Acetylene cutting and welding set, including oxygen and acetylene	Hrs	20		
2.15	Electric welding set including electrodes	Hrs	10		
TOTAL FOR DAYWORK: PLANT CARRIED FORWARD TO DAYWORK SUMMARY					

IMPROVEMENT OF DRINKING WATER AND SANITATION SYSTEMS IN MOMBASA: MWACHE CKE 1103

LOT 1: CONSTRUCTION OF THE MWACHE TWIN TRUNK MAIN (TM1), SOUTH MAINLAND TRANSMISSION PIPELINE AND DONGO KUNDU RESERVOIR

BID No. CWWDA/AFD/PQ/W4/2022-2023

SCHEDULE OF DAYWORK RATES

ITEM No.	DESCRIPTION	UNIT	QUANTITY	RATE (KShs.)	AMOUNT (KShs.)
3	<u>MATERIALS</u>				
	All materials are to comply with the specifications. The rates inserted herein are to include for delivery to site, storage and handling.				
3.1	Ordinary Portland Cement	Tonne	1		
3.2	Mild steel (any size from 8mm to 25mm dia.)	Kg	50		
3.3	High tensile steel (any size from 8mm to 25mm dia.)	Kg	50		
3.4	Fine aggregate for concrete	m ³	20		
3.5	Coarse aggregate for concrete	m ³	20		
3.6	Shuttering timber	m ²	10		
3.7	Hardcore	m ³	50		
3.8	Murram / Gravel	m ³	50		
3.9	150mm thick Stone / Concrete Blocks	Nr	500		
3.10	225mm thick Stone / Concrete Blocks	m	500		
3.11	300mm dia. Concrete Ogee Pipe	m	20		
3.12	Concrete Class 15/20	m ³	10		
3.13	Concrete Class 20/20	m ³	10		
3.14	Concrete Class 25/20	m ³	10		
TOTAL FOR DAYWORK: MATERIALS CARRIED FORWARD TO DAYWORK SUMMARY					

DAYWORK SUMMARY

Description	Amount in Kshs.
1 Total For Daywork: Labour	
2 Total For Daywork: Plant	
3 Total for Daywork: Materials	
Total for Daywork (Provisional Sum) carried to Bill No. 1 (Preliminaries and General), Item No. A410.1	

IMPROVEMENT OF DRINKING WATER AND SANITATION SYSTEMS IN MOMBASA: MWACHE CKE 1103

LOT 1; CONSTRUCTION OF THE MWACHE TWIN TRUNK MAIN (TM1), SOUTH MAINLAND TRANSMISSION PIPELINE AND DONGO KUNDU RESERVOIR

BID No. CWWDA/AFD/PQ/W4/2022-2023

BILL No. 2 - TWIN TRUNK MAIN SECTION 1 (LINE TM1)

INSTRUCTIONS TO BIDDERS

IMPORTANT:

THE BIDDER TO QUOTE FOR ANY ONE OF THE FOLLOWING OPTIONS FOR PIPES AND FITTINGS MATERIALS AND JOINTING. THE SELECTED OPTION TO BE TICKED IN THE SPACE PROVIDED.

SCADA ITEMS ARE NOT INCLUDED - TO BE PROVIDED LATER BY ARTELIA

OPTION	DESCRIPTION	INDICATE SELECTED OPTION BY TICKING ONE BOX BELOW
OPTION 1	<u>Ductile Iron Socket and Spigot Pipes and Fittings with Standard Push-On Joints</u> as specified	
OPTION 2	<u>Steel Pipes and Fittings with provision for Field Butt Welded Joints</u> as specified.	

**ONLY ONE OPTION SHOULD BE SELECTED
(TICK ONLY ONE BOX)**

**IF NONE OR BOTH BOXES ARE TICKED, THE BID WILL BE CONSIDERED
UNRESPONSIVE AND REJECTED**

IMPROVEMENT OF DRINKING WATER AND SANITATION SYSTEMS IN MOMBASA: MWACHE CKE 1103

LOT 1: CONSTRUCTION OF THE MWACHE TWIN TRUNK MAIN (TM1), SOUTH MAINLAND TRANSMISSION PIPELINE AND DONGO KUNDU RESERVOIR

BID No. CWWDA/AFD/PQ/W4/2022-2023

BILL No. 2.1 - TWIN TRUNK MAIN SECTION 1 (LINE TM1)

SUPPLY OF PIPES, FITTINGS, VALVES AND ANCILLARIES

ITEM No.	DESCRIPTION	UNIT	QUANTITY	RATE (Kshs)	AMOUNT (Kshs)
1.	NOTES: THIS BILL ONLY COVERS RATES FOR PROCUREMENT OF PIPES AND FITTINGS, TRANSPORT TO CONTRACTOR'S SITE STORE AND STORAGE. ALL RATES SHALL INCLUDE SUPPLY OF ALL REQUIRED JOINTING MATERIALS, BOLTS, NUTS, GASKETS, ETC.				
2.	RATES FOR TRANSPORT FROM SITE STORE AND INSTALLATION TO BE INCLUDED IN BILL No. 2.2.				
3.	BIDDER TO PRICE EITHER FOR STEEL PIPES AND FITTINGS WITH PROVISION FOR FIELD BUTT-WELDED JOINTS AS SPECIFIED OR DUCTILE IRON SOCKET AND SPIGOT PIPES AND FITTINGS WITH STANDARD PUSH-ON JOINTS AS SPECIFIED				
4.	ALL RATES TO BE INCLUSIVE OF RELEVANT GOVERNMENT OF KENYA DUTIES AND TAXES, EXCEPT VALUE ADDED TAX (VAT) WHICH IS TO BE ADDED SEPARATELY IN THE GRAND SUMMARY.				
5.	ALL PIPES AND FITTINGS TO PRESSURE RATING AS INDICATED FOR EACH ITEM UNLESS OTHERWISE STATED				
6.	FOR STEEL PIPELINES, STEEL GRADE AND THICKNESS AS SPECIFIED				
7.	PIPELINE EXTERNAL COATING AND INTERNAL LINING AS SPECIFIED FOR THE SELECTED PIPELINE MATERIAL				
8.	BIDDERS QUOTING FOR DUCTILE IRON PIPES AND FITTINGS TO PRICE FOR SERIES X ITEMS : OTHER PRICES FOR DUCTILE IRON PIPES AND FITTINGS				
9.	IN VIEW OF THE LARGE PIPE DIAMETERS INVOLVED, BIDDERS TO ALLOW FOR REINFORCEMENT OF FITTINGS AS MAYBE REQUIRED, ALL AS PER THE AWWA MANUAL OF WATER SUPPLY PRACTICES (AWWA M11); REINFORCEMENT OF PIPE FITTINGS EITHER BY COLLAR PLATE, WRAPPER PLATE OR BY CROTCH-PLATE, AS MAY BE REQUIRED. BIDDER TO INCLUDE RATE FOR REINFORCEMENT OF FITTINGS IN THEIR RATES FOR RESPECTIVE FITTINGS				
	CLASS I: PIPE WORK - PIPES				
14	Ductile Iron Pipes or Steel Pipes; Joints as specified				
	Ductile Iron Socket and Spigot Pipes with Standard Push-On Joints (class 25, cement mortar lining, zinc-aluminium coating) OR Steel Pipes with provision for Field Butt-Welded Joints (minimum yield strength 290 Mpa, minimum wall thickness 8.8mm, epoxy lining, 3-layer polyethylene coating)				
145	DN 1000 mm	m	3 075		
PAGE TOTAL CARRIED TO BILL COLLECTION SHEET					

IMPROVEMENT OF DRINKING WATER AND SANITATION SYSTEMS IN MOMBASA: MWACHE CKE 1103

LOT 1: CONSTRUCTION OF THE MWACHE TWIN TRUNK MAIN (TM1), SOUTH MAINLAND TRANSMISSION PIPELINE AND DONGO KUNDU RESERVOIR

BID No. CWWDA/AFD/PQ/W4/2022-2023

BILL No. 2.1 - TWIN TRUNK MAIN SECTION 1 (LINE TM1)

SUPPLY OF PIPES, FITTINGS, VALVES AND ANCILLARIES

ITEM No.	DESCRIPTION	UNIT	QUANTITY	RATE (Kshs)	AMOUNT (Kshs)
I5	High Density Polyethylene Pipes (HDPE)				
	Butt-fusion weld jointed HDPE Pipes - PN 16				
I51	Nominal Bore 110 mm (provisional length) for Chamber Drainage	m	200		
I52	Nominal Bore 225 mm (provisional length) for Washout Drainage	m	500		
	<u>CLASS J: PIPE WORK - FITTINGS AND VALVES</u>				
J3	Ductile Iron Fittings or Steel Fittings; Joints as specified				
J31	Bends				
J311	Nominal Bore 200mm; Ductile Iron Socket and Spigot or Double Socketed Bends OR Steel Socket and Spigot Bends				
J311.1	90° DN 200, PN 16 (provisional)	Nr	10		
J315	Nominal Bore 1000mm; Ductile Iron Socket and Spigot or Double Socketed Bends with Standard Push-On Joints OR Steel plain ended Bends with provision for field butt-welded Joints				
J315.1	11.25° DN 1000, PN 16	Nr	44		
J315.2	22.5° DN 1000, PN 16	Nr	11		
J32	Junctions and Branches				
	<u>All Flanged Tee</u>				
J325	Nominal Bore 1000mm				
J325.1.1	DN 1000 x DN 200, PN 16 all Flanged Tee for Air Valves within Line Valve Chambers	Nr	2		
J325.1.2	DN 1000 x DN 800, PN 16 all Flanged Tee for Air Valves	Nr	12		
J325.1.3	DN 1000 x DN 1000, PN 16 all Flanged Tee for offtakes	Nr	2		
	<u>All Flanged Level Invert Tee</u>				
J325.2.1	DN 1000 x DN 200, PN 16 all Flanged Tee for Washouts	Nr	11		
J34	Ferrous Couplings				
J341.1	DN 200, PN 16 - Stepped Coupling	Nr	11		
J345.1	DN 1000, PN 16 - Straight Coupling (Provisional)	Nr	3		
J35	Ferrous Flange Adaptor				
J351.1	DN 200 PN 16	Nr	11		
J355.1	DN 1000, PN 16	Nr	1		
J38	Straight Specials				
	<u>Plain Ended Pipes with Puddle Flanges (location of Puddle Flange as specified in Drawings)</u>				
J381.1	DN 200, PN 16, 1.2m long (Provisional)	Nr	5		
	<u>Plain Ended Pipes without Puddle Flanges</u>				
J381.2	DN 200, PN 16, 1.2m long	Nr	11		
PAGE TOTAL CARRIED TO BILL COLLECTION SHEET					

IMPROVEMENT OF DRINKING WATER AND SANITATION SYSTEMS IN MOMBASA: MWACHE CKE 1103

LOT 1: CONSTRUCTION OF THE MWACHE TWIN TRUNK MAIN (TM1), SOUTH MAINLAND TRANSMISSION PIPELINE AND DONGO KUNDU RESERVOIR

BID No. CWWDA/AFD/PQ/W4/2022-2023

BILL No. 2.1 - TWIN TRUNK MAIN SECTION 1 (LINE TM1)

SUPPLY OF PIPES, FITTINGS, VALVES AND ANCILLARIES

ITEM No.	DESCRIPTION	UNIT	QUANTITY	RATE (Kshs)	AMOUNT (Kshs)
	Double Flanged Pipes without Puddle Flanges				
J385.1	DN 1000, PN 16, 3m long	Nr	12		
J385.2	DN 1000, PN 16, 6m long	Nr	9		
	Flanged Spigot Pipes without Puddle Flanges				
J385.3	DN 1000, PN 16, 3m long	Nr	4		
J385.4	DN 1000, PN 16, 1.5m long	Nr	21		
	Flanged Spigot Pipes with Puddle Flanges (location of Puddle Flange as specified in Drawings)				
J385.5	DN 1000, PN 16, 1.5m long with puddle flange	Nr	23		
	Double Flanged Pipes with Puddle Flanges (location of Puddle Flange as specified in Drawings)				
J385.6	DN 1000, PN 16, 1.5m long with puddle flange	Nr	2		
	Special Fittings				
J381.3	DN 200, PN 16, special double flanged pipe 325mm long with flange to suit 800mm dia. tee on one end and 200mm dia flange on the other end as per Dwg No. M430/SD/02 (Detail 1).	Nr	12		
J385.7	DN 1000 PN 16 Dismantling Joint (Viking Johnson dismantling joint, nominal length 307mm or approved equivalent)	Nr	2		
J39	Ferrous Blank Flange				
J395.1	DN 1000 PN 16	Nr	1		
J8	Valves and Penstocks				
J81	Flanged Gate Valve				
J811.1	DN 200, PN 16, with handwheel (Isolating Valve for Air Valves)	Nr	12		
J811.2	DN 200, PN 16, with Extension Spindle, length n.e. 3.0m without handwheel (for washouts)	Nr	11		
J84	Flanged Butterfly Valve complete with Gear Mechanism designed to slow down flow reduction at end of closure as specified and Hand Wheel as specified				
J845.1	DN 1000, PN 16	Nr	1		
J86	Air Valve				
J861.1	Flanged Double Acting Non-Slam (Anti-Surge) Air Valve (DAV) as specified				
J861.1	DN 200, PN 16	Nr	12		
PAGE TOTAL CARRIED TO BILL COLLECTION SHEET					

IMPROVEMENT OF DRINKING WATER AND SANITATION SYSTEMS IN MOMBASA: MWACHE CKE 1103

LOT 1: CONSTRUCTION OF THE MWACHE TWIN TRUNK MAIN (TM1), SOUTH MAINLAND TRANSMISSION PIPELINE AND DONGO KUNDU RESERVOIR

BID No. CWWDA/AFD/PQ/W4/2022-2023

BILL No. 2.1 - TWIN TRUNK MAIN SECTION 1 (LINE TM1)

SUPPLY OF PIPES, FITTINGS, VALVES AND ANCILLARIES

ITEM No.	DESCRIPTION	UNIT	QUANTITY	RATE (Kshs)	AMOUNT (Kshs)
	<u>CLASS X: OTHER COSTS FOR DUCTILE IRON PIPES & FITTINGS</u>				
	<u>Note: This item is only to be priced if the Bidder has quoted for Ductile Iron Pipes & Fittings. Bidders quoting for Steel Pipes and Fittings should not price this item.</u>				
	Additional protection for Ductile Iron Pipes and Fittings in areas of high corrosivity				
X990.1	Carry out Field Tests and Analysis to confirm the specified external coating of Ductile Iron Pipes and Fittings or propose an alternative if required at particular locations	m	3075		
	Ductile Iron Pipes and Bends with Self-Anchored Joints				
X999	Extra-over cost on top of Items I4 and J31 for the supply of Ductile Iron Pipes and Bends with Self-Anchored Joints				
X999.1	DN 1000mm C25 Ductile Iron pipes with Self-Anchored Joints	m	100		
X991.2	DN 1000mm C25 Ductile Iron bends with Self-Anchored Joints	Nr	5		
PAGE TOTAL CARRIED TO BILL COLLECTION SHEET					

BILL No. 2.1 COLLECTION SHEET

<u>IMPROVEMENT OF DRINKING WATER AND SANITATION SYSTEMS IN MOMBASA: MWACHE CKE 1103</u>	
<u>LOT 1: CONSTRUCTION OF THE MWACHE TWIN TRUNK MAIN (TM1), SOUTH MAINLAND TRANSMISSION PIPELINE AND DONGO KUNDU RESERVOIR</u>	
<u>BID No. CWWDA/AFD/PQ/W4/2022-2023</u>	
<u>BILL No. 2.1 - TWIN TRUNK MAIN SECTION 1 (LINE TM1)</u>	
<u>SUPPLY OF PIPES, FITTINGS, VALVES AND ANCILLARIES</u>	
	Amount (Kshs.)
Page Total, Page 1 of 4	
Page Total, Page 2 of 4	
Page Total, Page 3 of 4	
Page Total, Page 4 of 4	
Bill No. 2.1 Total Exclusive of VAT carried to Summary Sheet	

IMPROVEMENT OF DRINKING WATER AND SANITATION SYSTEMS IN MOMBASA: MWACHE CKE 1103
LOT 1: CONSTRUCTION OF THE MWACHE TWIN TRUNK MAIN (TM1), SOUTH MAINLAND TRANSMISSION PIPELINE AND DONGO KUNDU RESERVOIR
BID No. CWWDA/AFD/PQ/W4/2022-2023
BILL No. 2.2 - TWIN TRUNK MAIN SECTION 1 (LINE TM1)
PIPELINE CONSTRUCTION

ITEM No.	DESCRIPTION	UNIT	QUANTITY	RATE (Kshs)	AMOUNT (Kshs)
	NOTES:				
1.	The Mwache Twin Trunk Main traverses through a number of valleys along its entire alignment. A significant section of the pipeline is to be constructed within the Mwache Forest, characterized by a dense thicket and steep cross-fall slopes. The pipeline in this section is to be laid between the Mwache River and the Standard Gauge Railway, with limited motorized access due to the steep topography with cross slopes > 1:1 at some sections. The Twin Trunk Main has been designed as a Twin pipeline with the two pipelines to be laid adjacent to each other for the entire length. The Contractors Rates should allow for any specific measures necessary to deal with the terrain, provision of access roads to work sites, liason with the relevant authorities and local residents, including payment of any required Statutory charges that may be levied to the Contractor, etc. The costs for compliance with specific requirements for carrying out the levies shall be deemed to be included in the Contractor's rates. The Contractor will be required to submit a Method Statement for execution of works under these specific conditions for approval prior to execution of the works. These include, but are not limited to the following; i) No blasting will be permitted ii) The contractor to maintain uninterrupted continuity of Water Supply in existing Mains where applicable iii) Pedestrians and Vehicular access to individual Shops/ Plots, Houses, etc. to be maintained at all times. Where necessary, alternative temporary access to be availed iv) Safety hoarding, lighting, bands, warning signs, etc. to be maintained at all times. v) Immediate Reinstatement and Stabilization of Slopes upon completion of the Pipeline				
2.	The proposed works are within the Coastal Region, generally characterized by a corrosive environment and soils. Bidders quoting for Steel Pipes and Fittings shall be required to price for Cathodic Protection of the entire Transmission Pipeline (Item X995). Installation of the Cathodic Protection System to be carried out by a certified approved Specialized Sub-Contractor.				
3.	All Rates to include for Government of Kenya Duties and Taxes, Except Value Added Tax (VAT).				
4.	Value Added Tax (VAT) to be added separately in the Grand Summary.				
	CLASS A: GENERAL ITEM				
A260	Testing of works				
	Pipeline Testing and Commissioning, including provision of all Equipment, Materials and works necessary for Testing, such as but not limited to thrust blocks, anchor blocks, provision, transportation and use of water, requisite pipe fittings, etc., successful testing to specified pressure and safe disposal of used water.				
	NOTE: Any additional fittings that may be necessitated by the Contractor's Methodology for testing shall be supplied and installed at the Contractor's own cost.				
PAGE TOTAL CARRIED TO BILL COLLECTION SHEET					

IMPROVEMENT OF DRINKING WATER AND SANITATION SYSTEMS IN MOMBASA: MWACHE CKE 1103

LOT 1: CONSTRUCTION OF THE MWACHE TWIN TRUNK MAIN (TM1), SOUTH MAINLAND TRANSMISSION PIPELINE AND DONGO KUNDU RESERVOIR

BID No. CWWDA/AFD/PQ/W4/2022-2023

BILL No. 2.2 - TWIN TRUNK MAIN SECTION 1 (LINE TM1)

PIPELINE CONSTRUCTION

ITEM No.	DESCRIPTION	UNIT	QUANTITY	RATE (Kshs)	AMOUNT (Kshs)
A260.1	DN 1000mm	m	3 075		
	Disinfection of Pipe lines: Flushing with clear water, filling with water containing 0.05 g/l calcium hypochlorite, left for 24 hours. This includes supply of all necessary equipment, materials, chemicals and water, measurement of residual chlorine, all as specified and safe disposal of disinfecting water to Engineer's approval.				
A260.2	DN 1000 Pipeline	m	3 075		
A3	Method Related Charges				
A35	Temporary Works				
A35.1	Working within available limited wayleave, include costs for double / multiple handling of excavated materials if required, as well as provision of alternative access to private property during execution of the works.	Item	L.S		
A35.2	Working within marshy areas with weak soil formation	Item	L.S		
A35.3	Keeping trenches free of excessive groundwater, seepage or water from whatever source	Item	L.S		
A35.4	Liaison, facilitation with local residents	Item	P.S	5 000 000.00	5 000 000.00
A35.5	Allow for carrying out Pilot Excavation, exposing and identification of existing UNDERGROUND SERVICES (water lines, sewerlines, storm water drains, telephone/electricity ducts, fibre optic cables, etc.) prior to setting out and excavation of the pipeline where applicable. Pilot excavation n.e. 3m depth on approx 5m wide corridor, estimate No. of pilot holes along the Pipeline route is 50Nr.	Item	L.S		
A35.6	Allow for crossing existing UNDERGROUND SERVICES (water lines, sewerlines, storm water drains, telephone/electricity ducts, fibre optic cables (including cables for security cameras), etc.), including reinstatement to original states and liason with the relevant body for the inspection/ approval during execution of the works. Nominal bore up to - 1800mm	Item	L.S		
A35.7	Allow a Provisional Sum for re-alignment of existing services, both buried and above ground, as may be required and directed on site, to create space for laying of proposed Transmission Mains. This item covers re-alignment/re-routing of existing water mains, Telecommunication cables, buried and overhead power lines where appropriate.	Item	P.S	1 000 000.00	1 000 000.00
A35.8	Allow for any other method related charges the Bidder feels may be required. These should be indicated below with pricing of each item (Bidder may attach additional sheets if necessary):				
	i)	Item	L.S		
	ii)	Item	L.S		
	CLASS D: DEMOLITION AND SITE CLEARANCE				
D100.1	General site clearance along easement (including top soil removal, limited to the trench width)	ha	5		
D2	Tree Cutting				
	Cut down trees, grub up roots and cart away to tips				
D210	Girth: 0.5 m - 1.0 m	Nr	100		
PAGE TOTAL CARRIED TO BILL COLLECTION SHEET					

IMPROVEMENT OF DRINKING WATER AND SANITATION SYSTEMS IN MOMBASA: MWACHE CKE 1103

LOT 1: CONSTRUCTION OF THE MWACHE TWIN TRUNK MAIN (TM1), SOUTH MAINLAND TRANSMISSION PIPELINE AND DONGO KUNDU RESERVOIR

BID No. CWWDA/AFD/PQ/W4/2022-2023

BILL No. 2.2 - TWIN TRUNK MAIN SECTION 1 (LINE TM1)

PIPELINE CONSTRUCTION

ITEM No.	DESCRIPTION	UNIT	QUANTITY	RATE (Kshs)	AMOUNT (Kshs)
D220	Girth: 1.0 m - 2 m	Nr	200		
D230	Girth 2.0 m - 3 m	Nr	500		
D240	Girth 3.0 m - 5 m	Nr	200		
D320	Remove stump dia. 0.5 - 1m	Nr	100		
D330	Remove stump dia. exceeding 1m	Nr	100		
<u>CLASS E: EARTHWORKS</u>					
E220	Mass Excavation in selected areas to level localized high points and to remove imported deposited material on pipeline alignment to original ground level as directed by the Engineer prior to excavation of pipeline trenches. Include for transportation and disposal of excavated material to approved tips identified by the Contractor in liaison with Local Authorities.	m ³	2 000		
<u>CLASS I: PIPE WORK - PIPES</u>					
<u>Transport from Site Store, Lay and Joint Pipes in Trench, Include for Excavation, Preparation of Surfaces, Disposal of Excavated Material, Shoring Sides of Excavation and Backfilling.</u>					
Note: Trench width and minimum cover to pipes is as per the Specification. The cost shall include for strutting, shuttering, stabilizing the earth faces of trenches and keeping the trenches free of water from whatever source by pumping or other means and cost of use of selected soil from the excavated material for compaction in bed and surround to backfilling of trenches, etc., all as specified.					
I4	<u>Ductile Iron Pipes OR Steel Pipes; Joints as specified</u>				
	Ductile Iron Socket and Spigot Pipes with Standard Push-On Joints OR Steel Pipes with provision for Field Butt-welded Joints. Rate for Welded Steel Pipe to include for provision of all materials and wrapping of all Welded joints as specified				
I45	Nominal Bore 1000mm in trenches				
I451	Nominal Bore 1000mm not in trenches (For aerial crossings)	m	77		
I452	Depth not exceeding 1.5 m	m	56		
I453	Depth 1.5 m - 2.0 m	m	165		
I454	Depth 2.0 m - 2.5 m	m	662		
I455	Depth 2.5 m -3.0 m	m	660		
I456	Depth 3.0 m - 3.5 m	m	659		
I457	Depth 3.5m - 4.0 m	m	465		
I458	Depth exceeding 4.0 m	m	331		
I5	High Density Polyethylene Pipes (HDPE)				
I51	Butt-fusion weld jointed HDPE Pipes - PN 16 Nominal Bore 110mm in trenches				
I512	Depth not exceeding 1.5 m	m	40		
I513	Depth 1.5m - 2.0 m	m	100		
I514	Depth 2 m - 2.5 m	m	100		
PAGE TOTAL CARRIED TO BILL COLLECTION SHEET					

IMPROVEMENT OF DRINKING WATER AND SANITATION SYSTEMS IN MOMBASA: MWACHE CKE 1103

LOT 1: CONSTRUCTION OF THE MWACHE TWIN TRUNK MAIN (TM1), SOUTH MAINLAND TRANSMISSION PIPELINE AND DONGO KUNDU RESERVOIR

BID No. CWWDA/AFD/PQ/W4/2022-2023

BILL No. 2.2 - TWIN TRUNK MAIN SECTION 1 (LINE TM1)

PIPELINE CONSTRUCTION

ITEM No.	DESCRIPTION	UNIT	QUANTITY	RATE (Kshs)	AMOUNT (Kshs)
I52	Butt-fusion weld jointed HDPE Pipes - PN 16 Nominal Bore 225mm in trenches				
I522	Depth n.e 1.5	m	120		
I523	Depth 1.5m - 2.0m	m	120		
I524	Depth 2.0m - 2.5m	m	140		
I525	Depth 2.5m - 3.0m	m	140		
I526	Depth 3.0m - 3.5m	m	140		
I527	Depth 3.5m - 4.0m	m	100		
I528	Depth exceeding 4.0m, Maximum depth 6m	m	100		
	CLASS J: PIPE WORK - FITTINGS AND VALVES				
	<u>Transport from Site Store, Lay and Joint Pipes and Fittings in Trench/on Aerial Crossings, Include for Excavation, Preparation of Surfaces, Disposal of Excavated Material, Shoring Sides of Excavation and Backfilling. Rate to include for Transport to Site and Installation of all Jointing Materials, Bolts, Nuts, Gaskets, etc.</u>				
J3	Ductile Iron Fittings OR Steel Fittings; Joints as specified				
J31	Bends				
J311.1	Nominal Bore 200mm; Ductile Iron Socket and Spigot or Double Socketed Bends OR Steel Socket and Spigot Bends				
J311.1	90° DN 200, PN 16 (provisional)	Nr	10		
J315	Nominal Bore 1000mm; Ductile Iron Socket and Spigot or Double Socketed Bends with Standard Push-On Joints OR Steel plain ended Bends with provision for field butt-welded				
J315.1	11.25° DN 1000, PN 16	Nr	44		
J315.2	22.5° DN 1000, PN 16	Nr	11		
J32	Junctions and Branches				
	<u>All Flanged Tee</u>				
J325	Nominal Bore 1000mm				
J325.1.1	DN 1000 x DN 200, PN 16 all Flanged Tee for Air Valves within Line Valve Chambers	Nr	2		
J325.1.2	DN 1000 x DN 800, PN 16 all Flanged Tee for Air Valves	Nr	12		
J325.1.3	DN 1000 x DN 1000, PN 16 all Flanged Tee for offtakes	Nr	2		
	<u>All flanged Level Invert Tee</u>				
J325.2.1	DN 1000 x DN 200, PN 16 all Flanged Tee for Washout	Nr	11		
J34	Ferrous Couplings				
J341.1	DN 200, PN 16 - Stepped Coupling	Nr	11		
J345.1	DN 1000, PN 16- Straight Coupling (Provisional)	Nr	5		
J35	Ferrous Flange Adaptor				
J351.1	DN 200 PN 16	Nr	11		
J355	DN 1000, PN 16	Nr	1		
PAGE TOTAL CARRIED TO BILL COLLECTION SHEET					

IMPROVEMENT OF DRINKING WATER AND SANITATION SYSTEMS IN MOMBASA: MWACHE CKE 1103

LOT 1: CONSTRUCTION OF THE MWACHE TWIN TRUNK MAIN (TM1), SOUTH MAINLAND TRANSMISSION PIPELINE AND DONGO KUNDU RESERVOIR

BID No. CWWDA/AFD/PQ/W4/2022-2023

BILL No. 2.2 - TWIN TRUNK MAIN SECTION 1 (LINE TM1)

PIPELINE CONSTRUCTION

ITEM No.	DESCRIPTION	UNIT	QUANTITY	RATE (Kshs)	AMOUNT (Kshs)
J38	Straight Specials				
	<u>Plain Ended Pipes with Puddle Flanges (location of Puddle Flange as specified in Drawings)</u>				
J381.1	DN 200, PN 16, 1.2m long (Provisional)	Nr	3		
	<u>Plain Ended Pipes without Puddle Flanges</u>				
J381.2	DN 200, PN 16, 1.2m long	Nr	11		
	<u>Double Flanged Pipes without Puddle Flanges</u>				
J385.1	DN 1000, PN 16, 3m long	Nr	12		
J385.2	DN 1000, PN 16, 6m long	Nr	9		
	<u>Flanged Spigot Pipes without Puddle Flanges</u>				
J385.3	DN 1000, PN 16, 3m long	Nr	4		
J385.4	DN 1000, PN 16, 1.5m long	Nr	21		
	<u>Flanged Spigot Pipes with Puddle Flanges (location of Puddle Flange as specified in Drawings)</u>				
J385.5	DN 1000, PN 16, 1.5m long with puddle flange	Nr	23		
	<u>Double Flanged Pipes with Puddle Flanges (location of Puddle Flange as specified in Drawings)</u>				
J385.6	DN 1000, PN 16, 1.5m long with puddle flange	Nr	2		
	<u>Special Fittings</u>				
J381.3	DN 200, PN 16, special double flanged pipe 325mm long with flange to suit 800mm dia. tee on one end and 200mm dia flange on the other end as per Dwg No. M430/SD/02 (Detail 1).	Nr	12		
J385.7	DN 1000 PN 16 Dismantling Joint (Viking Johnson dismantling joint, nominal length 307mm or approved equivalent)	Nr	2		
J39	Ferrous Blank Flange				
J395.1	DN 1000 PN 16	Nr	1		
J8	Valves and Penstocks				
J81	Flanged Gate Valve				
J811.1	DN 200, PN 16, with handwheel (Isolating Valve for Air Valves)	Nr	12		
J811.2	DN 200, PN 16, with Extension Spindle, length n.e. 5.0m without handwheel (for washouts)	Nr	11		
J84	Flanged Butterfly Valve complete with Gear Mechanism designed to slow down flow reduction at end of closure as specified and Hand Wheel as specified				
J845.1	DN 1000, PN 16	Nr	1		
J86	Air Valve				
J861	Flanged Double Acting Non-Slam (Anti-surge) Air Valve (DAV) as specified				
J861.1	DN 200, PN 16	Nr	12		
PAGE TOTAL CARRIED TO BILL COLLECTION SHEET					

IMPROVEMENT OF DRINKING WATER AND SANITATION SYSTEMS IN MOMBASA: MWACHE CKE 1103
LOT 1: CONSTRUCTION OF THE MWACHE TWIN TRUNK MAIN (TM1), SOUTH MAINLAND TRANSMISSION PIPELINE AND DONGO KUNDU RESERVOIR
BID No. CWWDA/AFD/PQ/W4/2022-2023
BILL No. 2.2 - TWIN TRUNK MAIN SECTION 1 (LINE TM1)
PIPELINE CONSTRUCTION

ITEM No.	DESCRIPTION	UNIT	QUANTITY	RATE (Kshs)	AMOUNT (Kshs)
	CLASS K: PIPE WORK - CHAMBERS AND PIPE WORK ANCILLARIES				
	Chambers, ducts, culverts, crossings, thrust and anchor blocks, reinstatement and others pipeworks and ancillaries.				
	Note:- Items for Work in this class shall include:- - Excavation, dewatering, preparation of surfaces, disposal of excavated material, shoring sides of excavation, backfilling and removal of redundant services. - Concrete, reinforcement, formwork, joints and finishes. - Tips for disposal of excavated material or debris to be identified by the Contractor in liaison with the Local Authorities. - Rate to include for placing and compaction of pipe embedment material below the chamber and filling around pipe before construction of chamber - All Chambers to be fitted with adequate drainage system and permanent ventilation as per details or as directed by Engineer in Site. - Chambers to be fitted with plastic coated step irons or Access ladders as specified: and lockable covers to access manholes.				
K23	IN SITU CONCRETE CHAMBERS				
K232	Depth 1.5 - 2 m				
K232.1	Provide all materials and construct Reinforced concrete WASHOUT VALVE Chamber, internal dimensions 1200mm x 1200mm. Include for supply and fixing of removable reinforced concrete cover, mild steel frame, lifting / opening mechanism, plastic coated step irons, Vents, drainage system etc . All as specified and as detailed on Drawing No. M430/SD/03	Nr	2		
K233	Depth 2-2.5 m				
K233.1	Provide all materials and construct Reinforced Concrete AIR VALVE Chamber, internal dimensions 2400mm x 2000mm. Include for supply and fixing of removable reinforced concrete cover, mild steel frame, lifting / opening mechanism, plastic coated step irons, Vents, drainage system, etc . All as specified and as detailed on Drawing No. M430/SD/02	Nr	4		
K234	Depth 2.5-3 m				
K234.1	Provide all materials and construct Reinforced Concrete AIR VALVE Chamber, internal dimensions 2400mm x 2000mm. Include for supply and fixing of removable reinforced concrete cover, mild steel frame, lifting / opening mechanism, plastic coated step irons, Vents, drainage system, etc . All as specified and as detailed on Drawing No. M430/SD/02	Nr	2		
K234.2	Provide all materials and construct Reinforced concrete LINE VALVE Chamber, internal dimensions not exceeding 2700mm x 2400mm. Include for supply and fixing of removable reinforced concrete cover, mild steel frame, lifting / opening mechanism, mild steel CAT Ladder, Vents, drainage system etc . All as specified and as detailed on Drawing No. M430/SD/05	Nr	1		
PAGE TOTAL CARRIED TO BILL COLLECTION SHEET					

IMPROVEMENT OF DRINKING WATER AND SANITATION SYSTEMS IN MOMBASA: MWACHE CKE 1103

LOT 1: CONSTRUCTION OF THE MWACHE TWIN TRUNK MAIN (TM1), SOUTH MAINLAND TRANSMISSION PIPELINE AND DONGO KUNDU RESERVOIR

BID No. CWWDA/AFD/PQ/W4/2022-2023

BILL No. 2.2 - TWIN TRUNK MAIN SECTION 1 (LINE TM1)

PIPELINE CONSTRUCTION

ITEM No.	DESCRIPTION	UNIT	QUANTITY	RATE (Kshs)	AMOUNT (Kshs)
K235	Depth 3 - 3.5 m				
K235.2	Provide all materials and construct Reinforced concrete AIR VALVE Chambers, internal dimensions 2400mm x 2000mm. Include for supply and fixing of removable reinforced concrete slab / cover, mild steel frame, lifting / opening mechanism, step irons, compacted granular fill, vents, drainage system, rendering of exposed blockwork etc . All as specified and as detailed on Drawing No. M430/SD/02	Nr	1		
K236	Depth 3.5 - 4 m				
K236.1	Provide all materials and construct Reinforced concrete AIR VALVE Chambers, internal dimensions 2400mm x 2000mm. Include for supply and fixing of removable reinforced concrete slab / cover, mild steel frame, lifting / opening mechanism, step irons, compacted granular fill, vents, drainage system, rendering of exposed blockwork etc . All as specified and as detailed on Drawing No. M430/SD/02	Nr	1		
K237	Depth exceeding 4 m				
K237.1	Provide all materials and construct Reinforced concrete AIR VALVE Chambers, internal dimensions 2400mm x 2000mm. Include for supply and fixing of removable reinforced concrete slab / cover, mild steel frame, lifting / opening mechanism, step irons, compacted granular fill, vents, drainage system, rendering of exposed blockwork etc . All as specified and as detailed on Drawing No. M430/SD/02	Nr	2		
K25	PRECAST CONCRETE CHAMBERS				
K254	Depth 2.5-3m				
K254.1	Provide all materials and construct Precast Concrete WASHOUT VALVE Surface Box. Include for supply and fixing of Class 30 PCC unit, MS surface box and lockable cover, compacted granular fill, OD 160mm uPVC pipe sleeve, length not exceeding 3m, etc. all as specified and as detailed on Drawing . No. M430/SD/04	Nr	2		
K255	Depth 3-3.5m				
K255.1	Provide all materials and construct Precast Concrete WASHOUT VALVE Surface Box. Include for supply and fixing of Class 30 PCC unit, MS surface box and lockable cover, compacted granular fill, OD 160mm uPVC pipe sleeve, length not exceeding 3.5m, etc. all as specified and as detailed on Drawing . No. M430/SD/04	Nr	1		
K256	Depth 3.5-4m				
K256.1	Provide all materials and construct Precast Concrete WASHOUT VALVE Surface Box. Include for supply and fixing of Class 30 PCC unit, MS surface box and lockable cover, compacted granular fill, OD 160mm uPVC pipe sleeve, length not exceeding 4m, etc. all as specified and as detailed on Drawing . No. M430/SD/04	Nr	2		
K257	Depth exceeding 4m				
K257.1	Provide all materials and construct Precast Concrete WASHOUT VALVE Surface Box. Include for supply and fixing of Class 30 PCC unit, MS surface box and lockable cover, compacted granular fill, OD 160mm uPVC pipe sleeve, length exceeding 4m, etc. all as specified and as detailed on Drawing . No. M430/SD/04	Nr	3		
PAGE TOTAL CARRIED TO BILL COLLECTION SHEET					

IMPROVEMENT OF DRINKING WATER AND SANITATION SYSTEMS IN MOMBASA: MWACHE CKE 1103

LOT 1: CONSTRUCTION OF THE MWACHE TWIN TRUNK MAIN (TM1), SOUTH MAINLAND TRANSMISSION PIPELINE AND DONGO KUNDU RESERVOIR

BID No. CWWDA/AFD/PQ/W4/2022-2023

BILL No. 2.2 - TWIN TRUNK MAIN SECTION 1 (LINE TM1)

PIPELINE CONSTRUCTION

ITEM No.	DESCRIPTION	UNIT	QUANTITY	RATE (Kshs)	AMOUNT (Kshs)
K6	CROSSINGS				
K63	Under-River Crossings, Width exceeding 10m				
	Details as per Dwg No. M430/SD/13				
K633	Pipe Nominal bore 900-1800mm				
	Note: Items for work shall include:				
K633.1	Excavation for foundation in river/stream beds depth n.e 4.0m, preparation of surfaces, disposal of excavated material, upholding sides of excavation, backfilling and removal of redundant services, all as per Dwg No. M430/SD/10, Nominal Bore 1000mm	m	140		
K633.2	Extra over item K633.1 for excavation in rock, depth n.e. 4.0m including preparation of trenches (No blasting permitted) (Provisional)				
K633.2.1	Class 'A'	m ³	15		
K633.2.2	Class 'B'	m ³	280		
K633.2.3	Class 'C'	m ³	60		
K633.3	Transport from Site Store, Install, Test and Commission DN 1000mm ferrous pipes on under-river Crossings, jointing to specifications	m	140		
K633.4	Supply 'Denso Tape' wrapping or approved equivalent. Bidder to include for wrapping at welded joints on the 1000mm dia. ferrous pipe in two layers as directed by the Engineer.	m ²	500		
K633.5	Backfill the trench with concrete Class 15/20 surround, include for vibrating as directed by the Engineer all as per Dwg No. M430/SD/10	m ³	100		
K633.6	Backfill the trench with approved selected excavated material compacted in 300mm layers	m ³	85		
K633.7	Backfill trench with approved imported compacted granular material compacted in 300mm layers	m ³	95		
	Gabion Works				
K633.8	Provide all materials and carry out laying of 2m x 1m x 1m Gabions mesh wire minimum size 5mm or as specified. Gabion Boxes to be laid in stretches with 0.5m overlap, mesh wire to be galvanised and minimum diameter 5mm. Include for tying of adjacent gabions with approved wire and 16mm dia anchor rods to suit site conditions (Provisional)	Nr	400		
K633.9	Provide all materials and carry out laying of 0.23 - 0.5m thick Gabion Mattresses mesh wire minimum size 5mm or as specified, mesh wire to be galvanised and of minimum diameter 5mm. Include for tying of adjacent gabions with approved wire and 16mm dia anchor rods to suit site conditions (Provisional)	m ²	840		
K633.10	Provide and place rockfill to gabions and mattresses	m ³	2 000		
K633.11	Extra over for infilling of gabions with Class 15 mass concrete	m ³	40		
K633.12	Formwork				
	Provide and fix shutterings including propping, strutting and striking, all as specified.				
	Sawn Formwork - Class F1 Finish				
K633.12.1	Vertical Sides of Concrete in foundation	m ²	392		
PAGE TOTAL CARRIED TO BILL COLLECTION SHEET					

IMPROVEMENT OF DRINKING WATER AND SANITATION SYSTEMS IN MOMBASA: MWACHE CKE 1103

LOT 1: CONSTRUCTION OF THE MWACHE TWIN TRUNK MAIN (TM1), SOUTH MAINLAND TRANSMISSION PIPELINE AND DONGO KUNDU RESERVOIR

BID No. CWWDA/AFD/PQ/W4/2022-2023

BILL No. 2.2 - TWIN TRUNK MAIN SECTION 1 (LINE TM1)

PIPELINE CONSTRUCTION

ITEM No.	DESCRIPTION	UNIT	QUANTITY	RATE (Kshs)	AMOUNT (Kshs)
K633.13	Method Related Charges				
K633.13.1	Allow for diverting River/Stream including construction of cofferdam etc., for river crossing works and reinstate after construction. The River/Stream to be kept operational during construction, width 3 - 6m	Nr	4		
K633.13.2	Allow for keeping excavation free of water which may occur through ground water seepage, rain or other means.	Item	L.S		
K633.13.3	Allow for any other method related charges the Bidder feels may be required. These should be indicated below with pricing of each item.				
	i)	Item	L.S		
	ii)	Item	L.S		
K7	Reinstatement				
K733.3	Breaking up, temporary and permanent reinstatement of MURRAM road with 300mm thick well graded stabilised gravel with 3% cement base compacted in 150mm thick layers using an 8-10 tonne roller and 150mm deep approved compacted hardcore to the satisfaction of the Engineer. Nominal pipe bore n.e. 1800mm. all as per Dwg No. M430/SD/12. Rates quoted shall be deemed to include for costs incurred on traffic control, signage and safety measures during execution of the works.	m	20		
K743.1	Breaking up temporary and permanent reinstatement of UNPAVED FOOTPATHS. Pipe bore 900mm - 1800mm all as per Dwg No. M430/SD/12	m	10		
K8	Other Pipework Ancillaries				
K821	Marker Posts on Pipeline Alignment				
K821.1	Supply and fix marker posts for water main route, road crossings, change of direction, air valves, washouts, and valve chambers. All in accordance with drawings and specifications	Nr	100		
K822	Pipeline Wayleave Monumentation				
K822.1	Supply and Install wayleave Boundary Indicator Posts at edges of acquired Pipeline Wayleave, to mark full extent of the pipeline wayleave. Wayleave Boundary Indicator Posts details as per drawings, to be installed at approx. intervals of 200m.	Nr.	50		
	Wash-out Outfall Rising Pipe				
K87	Provide all materials, fabricate and install washout chamber outfall rising pipe as detailed in drg. No. M430/SD/03. Rate to include for supply of all fittings, jointing, installation and connection to washout tee and valve.	Nr.	13		
K88	Removal and Reinstatement of Existing Hedges, Fences, Walls and Drains				
K88.1	Allow for removal of existing HEDGES and reinstating these after laying of the water mains is completed. (Provisional)	m	50		
K88.2	Allow for breaking up of existing FENCES, including but not limited to chain link fence, barbed wire fence, timber, iron sheet, electric fence, etc., and reinstating these after construction of the water mains is completed. (Provisional)	m	50		
PAGE TOTAL CARRIED TO BILL COLLECTION SHEET					

IMPROVEMENT OF DRINKING WATER AND SANITATION SYSTEMS IN MOMBASA: MWACHE CKE 1103

LOT 1: CONSTRUCTION OF THE MWACHE TWIN TRUNK MAIN (TM1), SOUTH MAINLAND TRANSMISSION PIPELINE AND DONGO KUNDU RESERVOIR

BID No. CWWDA/AFD/PQ/W4/2022-2023

BILL No. 2.2 - TWIN TRUNK MAIN SECTION 1 (LINE TM1)

PIPELINE CONSTRUCTION

ITEM No.	DESCRIPTION	UNIT	QUANTITY	RATE (Kshs)	AMOUNT (Kshs)
K88.3.1	Allow for breaking up of existing UNLINED EARTH DRAINS and reinstating these after construction of the water mains is completed. Include for provision of diverting the drains or water ways and keeping them operational during construction. Depth of Drain n.e. 3m (See Drg. No. M430/SD/19) (Provisional)	m	100		
	CLASS L:- PIPEWORK - SUPPORTS AND PROTECTION, ANCILLARIES TO LAYING AND EXCAVATION				
L1	Extras to excavation and backfilling (Provisional)				
L11	In pipe trench and chambers				
L111.1	Excavation in trench for rock class "A"	m ³	400		
L111.2	Excavation in trench for rock class "B"	m ³	2 200		
L111.3	Excavation in trench for rock class "C"	m ³	1 000		
	Note:- Blasting is NOT permitted for Item L11				
L5	Surrounds				
L52	Provide, transport to site and place selected excavated granular fill and compact in bed and surround to pipes as specified and where directed by the Engineer.				
L525	To pipes nominal bore: 900 - 1200 mm	m	1 850		
L53	Provide, transport to site and place imported granular fill and compact in bed and surround to pipes as specified and where directed by the Engineer.				
L535	To pipes nominal bore: 900 - 1200 mm	m	1 230		
L54	Provide all materials, transport to site and place mass concrete class 15/20 in bed and surround to pipes under road crossings. Include for provision, fixing and dismantling of all formwork, vibration of concrete etc. all as per Dwg No. M430/SD/10				
L545	To pipes nominal bore: ne 900 - 1200 mm	m	20		
L7	Concrete Support, Thrust Blocks, Stools and Anchor Blocks				
	Details as per Dwg No. M430/SD/08 - 09 (Provisional)				
	Rates to include for excavation, formwork, provision and placing of concrete, backfilling etc.				
	Class 20/20 Mass Concrete				
	NOTE:- The work includes pipe and fitting fixing				
L74	Volume:- 0.5 - 1 m³				
L745	To pipes nominal bore: 900 -1200mm	Nr	24		
L75	Volume:- 1 - 2 m³				
L755	To pipes nominal bore: 900 -1200mm	Nr	14		
L76	Volume:- 2 - 4 m³				
L765	To pipes nominal bore: 900 -1200mm	Nr	42		
L77	Volume:- 4 - 6 m³				
L775	To pipes nominal bore: 900 -1200mm	Nr	109		
L78.1	Volume:- 6- 10 m³				
L785.1.1	To pipes nominal bore: 900 -1200mm	Nr	3		
L78.2	Volume:- exceeding 10m³				
L785.1.2	Volume 50 to 60m ³ to pipes nominal bore: 900 -1200mm	Nr	1		
PAGE TOTAL CARRIED TO BILL COLLECTION SHEET					

IMPROVEMENT OF DRINKING WATER AND SANITATION SYSTEMS IN MOMBASA: MWACHE CKE 1103
LOT 1: CONSTRUCTION OF THE MWACHE TWIN TRUNK MAIN (TM1), SOUTH MAINLAND TRANSMISSION PIPELINE AND DONGO KUNDU RESERVOIR
BID No. CWWDA/AFD/PQ/W4/2022-2023
BILL No. 2.2 - TWIN TRUNK MAIN SECTION 1 (LINE TM1)
PIPELINE CONSTRUCTION

ITEM No.	DESCRIPTION	UNIT	QUANTITY	RATE (Kshs)	AMOUNT (Kshs)
	CLASS V: PAINTING				
V310	Allow for cleaning and painting with 3 coats of approved epoxy paint on all exposed Pipework, Fittings, Valves, etc.	m ²	500		
	CLASS X: MISCELLANEOUS WORKS				
X4	Gabion Works				
X411	Supply and Install approved Gabion Boxes, size 2m x 1m x 1m mesh wire minimum size 5mm diameter or as specified. Gabion Boxes to be laid in cascading stacks around R.C. piers on aerial crossings, and where instructed by the Engineer on site, all as directed. Rate to include for supply and packing of approved hardcore into gabion boxes, all to Engineer's approval, as shown on Drg. No. M430/SD/10.	Nr	110		
X421	Ditto - but Gabion Mattresses, thickness 500mm mesh wire 5mm diameter	m ²	150		
X990	EROSION CONTROL AND PROTECTION MEASURES (PROVISIONAL)				
X990.1	Provide all materials and construct mass concrete EROSION CHECKS on steep sloped as specified and according to details given in Drg. No. M430/SD/10.	Nr.	110		
X990.2	Provide all materials and carry out hydraulic mulch Grass seeding to slopes as specified on the drawings, all to Engineer's approval.	m ²	2 000		
X990.3	Supply and plant approved grass on slopes and maintain until it takes root to the satisfaction of the Engineer. Rate to include for excavation of cut-off drains to divert run-off water from pipe trench alignment.	m ²	6 000		
X991	HEADWALLS, CASCADES AND OUTFALL CHAMBERS				
	Details as per Dwg No. M430/SD/03-04 (Provisional Quantities)				
X991.1	Excavation				
	The rates shall include for all strutting, shuttering, stabilising the excavation and preparation of excavated surfaces to receive permanent work.				
	Excavate for foundations, part backfill after construction and remainder, cart away to tips or use as fill on site, all as directed by the Engineer. Tips to be identified by the Contractor in liaison with the Local Authority.				
X991.1.1	Maximum depth n.e. 1.0m	m ³	50		
X991.1.2	-Ditto - depth 1.0 to 1.5m	m ³	85		
X991.1.3	-Ditto - depth exceeding 1.5m	m ³	35		
X991.1.4	E.O. excavation items for excavation in rock Class 'A' (Provisional)	m ³	2		
X991.1.5	-Ditto - for excavation in rock Class 'B' (Provisional)	m ³	25		
X991.1.6	-Ditto - for excavation in rock Class 'C' (Provisional)	m ³	15		
X991.2	Concrete Works				
	Provide, mix and place concrete as directed				
X991.2.1	Plain concrete Class 15/20 in 50mm blinding layer under bases/treads.	m ²	140		
PAGE TOTAL CARRIED TO BILL COLLECTION SHEET					

IMPROVEMENT OF DRINKING WATER AND SANITATION SYSTEMS IN MOMBASA: MWACHE CKE 1103**LOT 1: CONSTRUCTION OF THE MWACHE TWIN TRUNK MAIN (TM1), SOUTH MAINLAND TRANSMISSION PIPELINE AND DONGO KUNDU RESERVOIR****BID No. CWWDA/AFD/PQ/W4/2022-2023****BILL No. 2.2 - TWIN TRUNK MAIN SECTION 1 (LINE TM1)****PIPELINE CONSTRUCTION**

ITEM No.	DESCRIPTION	UNIT	QUANTITY	RATE (Kshs)	AMOUNT (Kshs)
X991.2.2	<u>Vibrated, Reinforced Concrete Class 25/20 in:-</u>				
X991.2.2.1	Footings	m ³	3		
X991.2.2.2	Bases	m ³	20		
X991.2.2.3	Walls	m ³	20		
X991.2.2.4	Treads	m ³	2		
X991.2.2.5	Risers	m ³	5		
X991.2.2.6	Roof Slabs	m ³	10		
X991.3	<u>Reinforcement</u>				
	Provide and fix high tensile steel reinforcement to SRN 127 including cutting, bending, propping, with spacers and tying as specified.				
X991.3.1	All diameters	kg	7 800		
X991.4	<u>Formwork</u>				
	Provide and fix shuttering including propping, strutting and striking all as specified.				
	(i) Vertical Formwork - Class F1 Finish				
X991.4.1	Sides of 200mm treads/ bases/ risers	m	285		
X991.4.2	Sides of footings - width n.e. 0.2m	m	20		
X991.4.3	Sides of footings - width exceeding 0.2m	m ²	10		
X991.4.4	External faces of chamber walls/ headwalls - width exceeding	m ²	200		
	(ii) Vertical Formwork - Class F2 Finish				
X991.4.5	Sides of 200mm roof slabs and walls	m	140		
X991.4.6	Internal faces of chamber walls/ headwalls etc	m ²	160		
	(iii) Horizontal Formwork - Class F2 Finish				
X991.4.7	Soffites of roof slabs and walls	m ²	25		
X991.5	<u>Walling</u>				
	<u>Natural Stone Block Walling, Medium Chisel Dressed, Reinforced with 20 swg Hoop Iron at Every Alternate Course, and Bedded, Jointed and Pointed in Cement Mortar (1:4):-</u>				
X991.5.1	200 mm Walling	m ²	50		
X991.6	<u>Plastering</u>				
	<u>12.5mm Thick Gauged Cement Plaster as per specifications</u>				
X991.6.1	Natural stone block walling and other surfaces	m ²	100		
X991.7	<u>Miscellaneous Works</u>				
X991.7.1	Provide for and fix plastic coated step irons in rising outfall chambers for Washouts as specified by the Engineer. Details of chamber are in Dwg Nr. M430/SD/03	Nr	60		
X991.7.2	Provide Precast Reinforced Concrete Covers size 600 x 600 x 50mm thick to the rising outlet Chambers.	Nr	8		
PAGE TOTAL CARRIED TO BILL COLLECTION SHEET					

IMPROVEMENT OF DRINKING WATER AND SANITATION SYSTEMS IN MOMBASA: MWACHE CKE 1103

LOT 1: CONSTRUCTION OF THE MWACHE TWIN TRUNK MAIN (TM1), SOUTH MAINLAND TRANSMISSION PIPELINE AND DONGO KUNDU RESERVOIR

BID No. CWWDA/AFD/PQ/W4/2022-2023

BILL No. 2.2 - TWIN TRUNK MAIN SECTION 1 (LINE TM1)

PIPELINE CONSTRUCTION

ITEM No.	DESCRIPTION	UNIT	QUANTITY	RATE (Kshs)	AMOUNT (Kshs)
X991.8	<u>Method Related Charges</u>				
X991.8.1	Allow for River diversion, for construction of W.O outfall structure including construction of cofferdam etc., for river crossing works and reinstate after construction. The River / Waterway to be kept operational during construction. The Bidder to submit method	Item	L.S		
X991.8.2	Method related charges for keeping excavation free of water which may occur through ground water seepage, rain or other means.	Item	L.S		
X991.8.3	Allow for any other method related charges the Bidder feels may be required. These should be indicated below with pricing of each item.				
	i)	Item	L.S		
	ii)	Item	L.S		
X992	<u>AERIAL CROSSINGS ON PIERS - 3Nr. Crossings</u>				
	Details as per Dwg Nos. M430/SD/13				
	Pipe Nominal Bore n.e 900 - 1800mm				
X992.1	<u>Excavation</u>				
	The rates shall include for all strutting, shuttering, stabilising the excavation faces and preparation of excavated surfaces to receive permanent work.				
	Excavate for pier footings and Under-River Crossings, part backfill after construction and remainder, cart away to approved tips or use as fill on site, all as directed by the Engineer. Tips to be identified by the Contractor in liaison with the Local Authority.				
X992.1.1	Maximum depth n.e. 1.5m	m ³	150		
X992.1.2	-Ditto - depth 1.5 to 2.0m	m ³	50		
X992.1.3	-Ditto - depth exceeding 2.0m	m ³	90		
X992.1.4	E.O. excavation items for excavation in rock Class 'A' (Provisional) - Blasting not permitted	m ³	50		
X992.1.5	-Ditto - for excavation in rock Class 'B' (Provisional) - Blasting not permitted	m ³	70		
X992.1.6	-Ditto - for excavation in rock Class 'C' (Provisional) - Blasting not permitted	m ³	105		
X992.2	<u>Concrete Works</u>				
	Provide, mix and place concrete as directed				
X992.2.1	Plain concrete Class 15/20 in 75mm blinding layer under pier footings.	m ²	30		
X992.2.2	-Ditto- but 75mm thick, on exposed surface of gabions	m ²	30		
X992.2.3	<u>Vibrated, Reinforced Concrete Class 25/20 in:-</u>				
X992.2.3.1	Footings	m ³	16		
X992.2.3.2	Piers	m ³	95		
PAGE TOTAL CARRIED TO BILL COLLECTION SHEET					

IMPROVEMENT OF DRINKING WATER AND SANITATION SYSTEMS IN MOMBASA: MWACHE CKE 1103					
LOT 1: CONSTRUCTION OF THE MWACHE TWIN TRUNK MAIN (TM1), SOUTH MAINLAND TRANSMISSION PIPELINE AND DONGO KUNDU RESERVOIR					
BID No. CWWDA/AFD/PQ/W4/2022-2023					
BILL No. 2.2 - TWIN TRUNK MAIN SECTION 1 (LINE TM1)					
PIPELINE CONSTRUCTION					
ITEM No.	DESCRIPTION	UNIT	QUANTITY	RATE (Kshs)	AMOUNT (Kshs)
X992.3	<u>Reinforcement</u>				
	Provide and fix high tensile steel reinforcement to SRN 127 including cutting, bending, propping, with spacers and tying as specified.				
X992.3.1	12mm and under	kg	6 100		
X992.3.2	16mm and over	kg	9 200		
X992.4	<u>Formwork</u>				
	Provide and fix shuttering including propping, strutting and striking all as specified.				
	(i) Vertical Formwork - Class F1 Finish				
X992.4.1	Sides of 500mm footings	m ²	12		
X992.4.2	Sides of piers in foundations	m ²	160		
	(ii) Vertical Formwork - Class F2 Finish				
X992.4.3	Outer faces of column piers - width 1.0m - 3.0m	m ²	185		
	(iii) Sloping Formwork - Class F2 Finish				
X992.4.4	Sloping face of column head	m ²	150		
X992.5	<u>Pipe Support Details</u>				
	Provide all materials, fabricate and install 75mm wide x 15mm thick flat GMS Strap on pipes on piers at Aerial Crossings; Rate to include for supply and installation of Rag Bolts, Rubberoid layers, etc. all as detailed in Drg. No. M430/SD/13; to Engineer's approval.				
X992.5.1	DN 1000	Nr	12		
X992.6	<u>Method Related Charges (Applicable to all River Crossings)</u>				
X992.6.1	Allow for River Diversion Works, including construction of cofferdams etc., for river crossing works and reinstate after construction. The Rivers / Waterways to be kept operational during construction. Bidder to submit method statement with Bid for execution of these works.	Item	L.S		
X992.6.2	Method related charges for keeping excavations free of water which may occur through ground water seepage, rain or other	Item	L.S		
X992.6.3	Allow for any other method related charges the Bidder feels may be required. These should be indicated below with pricing of each item.				
	i)	Item	L.S		
	ii)	Item	L.S		
PAGE TOTAL CARRIED TO BILL COLLECTION SHEET					

IMPROVEMENT OF DRINKING WATER AND SANITATION SYSTEMS IN MOMBASA: MWACHE CKE 1103					
LOT 1: CONSTRUCTION OF THE MWACHE TWIN TRUNK MAIN (TM1), SOUTH MAINLAND TRANSMISSION PIPELINE AND DONGO KUNDU RESERVOIR					
BID No. CWWDA/AFD/PQ/W4/2022-2023					
BILL No. 2.2 - TWIN TRUNK MAIN SECTION 1 (LINE TM1)					
PIPELINE CONSTRUCTION					
ITEM No.	DESCRIPTION	UNIT	QUANTITY	RATE (Kshs)	AMOUNT (Kshs)
X993	<u>Transverse R.C. Supports to Pipeline on Steep Cross-fall within the Mwache forest (600m Section). 152Nr. R.C. Piers @8m c/c</u>				
	Details as per Dwg Nos. M430/SD/13				
	Pipe Nominal Bore n.e 900 - 1800mm				
X993.1	<u>Excavation</u>				
	The rates shall include for all strutting, shuttering, stabilising the excavation faces and preparation of excavated surfaces to receive permanent work.				
	Excavate for pier footings, part backfill after construction and remainder, cart away to approved tips or use as fill on site, all as directed by the Engineer. Tips to be identified by the Contractor in liaison with the Local Authority.				
X993.1.1	Maximum depth n.e. 1.5m	m ³	2 150		
X993.1.2	-Ditto - depth 1.5 to 2.0m	m ³	720		
X993.1.3	-Ditto - depth exceeding 2.0m	m ³	2 500		
X993.1.4	E.O. excavation items for excavation in rock Class 'A' (Provisional) - Blasting not permitted	m ³	145		
X993.1.5	-Ditto - for excavation in rock Class 'B' (Provisional) - Blasting not permitted	m ³	1 920		
X993.1.6	-Ditto - for excavation in rock Class 'C' (Provisional) - Blasting not permitted	m ³	510		
X993.2	<u>Concrete Works</u>				
	Provide, mix and place concrete as directed				
X993.2.1	Plain concrete Class 15/20 in 75mm blinding layer under pier footings.	m ²	1 360		
X993.2.3	<u>Vibrated, Reinforced Concrete Class 25/20 in:-</u>				
X993.2.3.1	Footings	m ³	680		
X993.2.3.2	Piers	m ³	840		
X993.3	<u>Reinforcement</u>				
	Provide and fix high tensile steel reinforcement to SRN 127 including cutting, bending, propping, with spacers and tying as specified.				
X993.3.1	12mm and under	kg	80 000		
X993.3.2	16mm and over	kg	120 000		
X993.4	<u>Formwork</u>				
	Provide and fix shuttering including propping, strutting and striking all as specified.				
	(i) Vertical Formwork - Class F1 Finish				
X993.4.1	Sides of 500mm footings	m ²	525		
X993.4.2	Sides of piers in foundations	m ²	3 040		
	(ii) Vertical Formwork - Class F2 Finish				
X993.4.3	Outer faces of column piers - width 1.0m - 3.0m	m ²	275		
PAGE TOTAL CARRIED TO BILL COLLECTION SHEET					

IMPROVEMENT OF DRINKING WATER AND SANITATION SYSTEMS IN MOMBASA: MWACHE CKE 1103

LOT 1: CONSTRUCTION OF THE MWACHE TWIN TRUNK MAIN (TM1), SOUTH MAINLAND TRANSMISSION PIPELINE AND DONGO KUNDU RESERVOIR

BID No. CWWDA/AFD/PQ/W4/2022-2023

BILL No. 2.2 - TWIN TRUNK MAIN SECTION 1 (LINE TM1)

PIPELINE CONSTRUCTION

ITEM No.	DESCRIPTION	UNIT	QUANTITY	RATE (Kshs)	AMOUNT (Kshs)
	(iii) Sloping Formwork - Class F2 Finish				
X993.4.4	Sloping face of column head	m ²	2 050		
X993.5	Pipe Support Details				
	Provide all materials, fabricate and install 75mm wide x 15mm thick flat GMS Strap on pipes on piers at Aerial Crossings; Rate to include for supply and installation of Rag Bolts, Rubberoid layers, etc. all as detailed in Drg. No. M430/SD/13; to Engineer's approval.				
X993.5.1	DN 1000	Nr	48		
X993.6	Method Related Charges for Construction of Transverse Supports on Steep Cross-fall Section				
X993.6.1	Method related charges for keeping excavations free of water which may occur through ground water seepage, rain or other means.	Item	L.S		
X993.6.2	Allow for provision of mechanized access and working within the Steep Section of the Cross-fall.	Item	L.S		
X993.6.3	Allow for any other method related charges the Bidder feels may be required. These should be indicated below with pricing of each item.				
	i)	Item	L.S		
	ii)	Item	L.S		
X994	Miscellaneous Works (Provisional)				
X994.1	Allow a Provisional Sum for other Miscellaneous Works that may be required on site to be carried out as directed by the Engineer.	Item	P.S	10 000 000.00	10 000 000.00
X995	CATHODIC PROTECTION FOR STEEL PIPES AND FITTINGS:				
	NOTE: THIS ITEM SHOULD ONLY BE PRICED IF THE BIDDER HAS QUOTED FOR STEEL PIPES AND FITTINGS. BIDDERS QUOTING FOR DUCTILE IRON PIPES AND FITTINGS SHOULD NOT PRICE FOR THESE ITEMS.				
X995.1	Carry out Detailed Design of Cathodic Protection system for the Mwache Twin Trunk Main, total length of pipeline 3.05km. Rate to include for all requisite confirmatory field tests and analysis such as soil resistivity, current drain, natural potential survey, etc., system design and approval. Design to be based on impressed current Cathodic Protection system.	Item	L.S		
X995.2	Supply of all required materials, Installation, Testing and commissioning of the Impressed Current Cathodic Protection system on Steel Mwache Twin Trunk Main as per approved design, total length of pipeline not exceeding 3.05km.	Item	L.S		
X995.3	Bi-monthly assistance by the Specialized Sub-Contractor to verify the performance of the Cathodic Protection System, to carry out the appropriate maintenance if needed and to train MOWASSCO staff on these issues, during the Defects Liability Period.	Item	6		
PAGE TOTAL CARRIED TO BILL COLLECTION SHEET					

IMPROVEMENT OF DRINKING WATER AND SANITATION SYSTEMS IN MOMBASA: MWACHE CKE 1103
LOT 1: CONSTRUCTION OF THE MWACHE TWIN TRUNK MAIN (TM1), SOUTH MAINLAND TRANSMISSION PIPELINE AND DONGO KUNDU RESERVOIR
BID No. CWWDA/AFD/PQ/W4/2022-2023
BILL No. 2.2 - TWIN TRUNK MAIN SECTION 1 (LINE TM1)
PIPELINE CONSTRUCTION

ITEM No.	DESCRIPTION	UNIT	QUANTITY	RATE (Kshs)	AMOUNT (Kshs)
X996	WRAPPING OF STEEL FITTINGS AND JOINTS				
	NOTE: THIS ITEM SHOULD ONLY BE PRICED IF THE BIDDER HAS QUOTED FOR STEEL PIPES AND FITTINGS. BIDDERS QUOTING FOR DUCTILE IRON PIPES AND FITTINGS SHOULD NOT PRICE FOR THESE ITEMS.				
X996.1	Provide all materials and wrap all Steel Fittings with approved Petrolatum Tape such as Denso Tape or approved equivalent, including an outwrap applied with atleast 55% overlap. Wrapping to be applied on all Steel Fittings without 3LPE coating, including Bends, Tees, Short Pieces, Tapers, couplings and Sockets, etc. Application to be carried out as per Manufacture's Specifications, to the Engineer's Approval	m ²	500		
PAGE TOTAL CARRIED TO BILL COLLECTION SHEET					

BILL No. 2.2 COLLECTION SHEET

IMPROVEMENT OF DRINKING WATER AND SANITATION SYSTEMS IN MOMBASA: MWACHE CKE 1103

LOT 1: CONSTRUCTION OF THE MWACHE TWIN TRUNK MAIN (TM1), SOUTH MAINLAND TRANSMISSION PIPELINE AND DONGO KUNDU RESERVOIR

BID No. CWWDA/AFD/PQ/W4/2022-2023

BILL No. 2.2 - TWIN TRUNK MAIN SECTION 1 (LINE TM1)

PIPELINE CONSTRUCTION

	Amount (Kshs.)
Page Total, Page 1 of 17	
Page Total, Page 2 of 17	
Page Total, Page 3 of 17	
Page Total, Page 4 of 17	
Page Total, Page 5 of 17	
Page Total, Page 6 of 17	
Page Total, Page 7 of 17	
Page Total, Page 8 of 17	
Page Total, Page 9 of 17	
Page Total, Page 10 of 17	
Page Total, Page 11 of 17	
Page Total, Page 12 of 17	
Page Total, Page 13 of 17	
Page Total, Page 14 of 17	
Page Total, Page 15 of 17	
Page Total, Page 16 of 17	
Page Total, Page 17 of 17	
Bill No. 2.2 Total Exclusive of VAT carried to Summary Sheet	

IMPROVEMENT OF DRINKING WATER AND SANITATION SYSTEMS IN MOMBASA: MWACHE CKE 1103

LOT 1; CONSTRUCTION OF THE MWACHE TWIN TRUNK MAIN (TM1), SOUTH MAINLAND TRANSMISSION PIPELINE AND DONGO KUNDU RESERVOIR

BID No. CWWDA/AFD/PQ/W4/2022-2023

BILL No. 3 - SOUTH MAINLAND WATER TRANSMISSION PIPELINE (LINE SM)

INSTRUCTIONS TO BIDDERS

IMPORTANT:

THE BIDDER TO QUOTE FOR ANY ONE OF THE FOLLOWING OPTIONS FOR PIPES AND FITTINGS MATERIALS AND JOINTING. THE SELECTED OPTION TO BE TICKED

OPTION	DESCRIPTION	INDICATE SELECTED OPTION BY TICKING ONE BOX BELOW
OPTION 1	<u>Ductile Iron</u> Socket and Spigot Pipes and Fittings with <u>Standard Push-On Joints</u> as specified	
OPTION 2	<u>Steel</u> Pipes and Fittings with provision for <u>Field Butt Welded Joints</u> as specified.	

**ONLY ONE OPTION SHOULD BE SELECTED
(TICK ONLY ONE BOX)**

**IF NONE OR BOTH BOXES ARE TICKED, THE BID WILL BE CONSIDERED
UNRESPONSIVE AND REJECTED**

IMPROVEMENT OF DRINKING WATER AND SANITATION SYSTEMS IN MOMBASA: MWACHE CKE 1103

LOT 1: CONSTRUCTION OF THE MWACHE TWIN TRUNK MAIN (TM1), SOUTH MAINLAND TRANSMISSION PIPELINE AND DONGO KUNDU RESERVOIR

BID No. CWWDA/AFD/PQ/W4/2022-2023

BILL No. 3.1 - SOUTH MAINLAND WATER TRANSMISSION PIPELINE (LINE SM)

SUPPLY OF PIPES, FITTINGS, VALVES AND ANCILLARIES

ITEM No.	DESCRIPTION	UNIT	QUANTITY	RATE (Kshs)	AMOUNT (Kshs)
1.	NOTES: THIS BILL ONLY COVERS RATES FOR PROCUREMENT OF PIPES AND FITTINGS, TRANSPORT TO CONTRACTOR'S SITE STORE AND STORAGE. INCLUDING SUPPLY OF JOINTING MATERIALS, BOLTS, NUTS, GASKETS, ETC.				
2.	RATES FOR TRANSPORT FROM SITE STORE AND INSTALLATION TO BE INCLUDED IN BILL No. 3.2.				
3.	BIDDER TO PRICE EITHER FOR STEEL PIPES AND FITTINGS WITH PROVISION FOR FIELD BUTT-WELDED JOINTS AS SPECIFIED OR DUCTILE IRON SOCKET AND SPIGOT PIPES AND FITTINGS WITH STANDARD PUSH-ON JOINTS AS SPECIFIED				
4.	ALL RATES TO BE INCLUSIVE OF RELEVANT GOVERNMENT OF KENYA DUTIES AND TAXES, EXCEPT VALUE ADDED TAX (VAT) WHICH IS TO BE ADDED SEPARATELY IN THE GRAND SUMMARY.				
5.	ALL PIPES AND FITTINGS TO PRESSURE RATING AS INDICATED FOR EACH ITEM UNLESS OTHERWISE STATED				
6.	FOR STEEL PIPELINES, STEEL GRADE AND THICKNESS AS SPECIFIED				
7.	PIPELINE EXTERNAL COATING AND INTERNAL LINING AS SPECIFIED FOR THE SELECTED PIPELINE MATERIAL				
8.	BIDDERS QUOTING FOR DUCTILE IRON PIPES AND FITTINGS TO PRICE FOR SERIES X ITEMS : OTHER PRICES FOR DUCTILE IRON PIPES AND FITTINGS				
9.	IN VIEW OF THE LARGE PIPE DIAMETERS INVOLVED, BIDDERS TO ALLOW FOR REINFORCEMENT OF FITTINGS AS MAYBE REQUIRED, ALL AS PER THE AWWA MANUAL OF WATER SUPPLY PRACTICES (AWWA M11): REINFORCEMENT OF PIPE FITTINGS EITHER BY COLLAR PLATE, WRAPPER PLATE OR BY CROTCH-PLATE, AS MAY BE REQUIRED. BIDDER TO INCLUDE RATE FOR REINFORCEMENT OF FITTINGS IN THEIR RATES FOR RESPECTIVE FITTINGS				
	CLASS I: PIPE WORK - PIPES				
14	Ductile Iron Pipes or Steel Pipes; Joints as specified				
	Ductile Iron Socket and Spigot Pipes with Standard Push-On Joints (class 25, cement mortar lining, zinc-aluminium coating) OR Steel Pipes with provision for Field Butt-Welded Joints (minimum yield strength 290 Mpa, epoxy lining, 3-layer polyethylene coating)				
144	DN 900 mm; Minimum Wall Thickness 8mm	m	6 400		
145	DN 1000 mm; Minimum Wall Thickness 8.8mm	m	22 750		
15	High Density Polyethylene Pipes (HDPE)				
	Butt-fusion weld jointed HDPE Pipes - PN 16				
151	Nominal Bore 110 mm (provisional length)	m	1 800		
PAGE TOTAL CARRIED TO BILL COLLECTION SHEET					

IMPROVEMENT OF DRINKING WATER AND SANITATION SYSTEMS IN MOMBASA: MWACHE CKE 1103

LOT 1: CONSTRUCTION OF THE MWACHE TWIN TRUNK MAIN (TM1), SOUTH MAINLAND TRANSMISSION PIPELINE AND DONGO KUNDU RESERVOIR

BID No. CWWDA/AFD/PQ/W4/2022-2023

BILL No. 3.1 - SOUTH MAINLAND WATER TRANSMISSION PIPELINE (LINE SM)

SUPPLY OF PIPES, FITTINGS, VALVES AND ANCILLARIES

ITEM No.	DESCRIPTION	UNIT	QUANTITY	RATE (Kshs)	AMOUNT (Kshs)
152	Nominal Bore 225 mm (provisional length) for Washout Drainage	m	2 000		
	CLASS J: PIPE WORK - FITTINGS AND VALVES				
J3	Ductile Iron Fittings or Steel Fittings; Joints as specified				
J31	Bends				
J311	Nominal Bore 200mm; Ductile Iron Socket and Spigot or Double Socketed Bends OR Steel Socket and Spigot Bends				
J311.1	90° DN 200, PN 16 (provisional)	Nr	45		
J312.1	Nominal bore 250mm; Double Flanged Bend				
J312.1.1	45° DN 250, PN 16	Nr	5		
J313	Nominal Bore 500mm; Ductile Iron Double flanged Bends OR Steel Double flanged Bends				
J313.1	45° DN 500, PN 16 (provisional)	Nr	2		
J313.2	90° DN 500, PN 16 (provisional)	Nr	2		
J314.1	Nominal bore 800mm; Double Flanged Bend				
J314.1.1	45° DN 800, PN 16	Nr	5		
J314.2	Nominal Bore 900mm; Double Flanged Bend				
J314.2.1	45° DN 900, PN 16	Nr	5		
J314.3	Nominal Bore 900mm; Ductile Iron Socket and Spigot or Double Socketed Bends with Standard Push-On Joints OR Steel plain ended Bends with provision for field butt-welded Joints				
J314.3.1	11.25° DN 900, PN 16	Nr	13		
J314.3.2	22.5° DN 900, PN 16	Nr	2		
J314.3.3	90° DN 900, PN 16	Nr	2		
J315.2	Nominal Bore 1000mm; Ductile Iron Socket and Spigot or Double Socketed Bends with Standard Push-On Joints OR Steel plain ended Bends with provision for field butt-welded Joints				
J315.2.1	11.25° DN 1000, PN 16	Nr	143		
J315.2.2	22.5° DN 1000, PN 16	Nr	40		
J315.2.4	45° DN 1000, PN 16	Nr	6		
J32	Junctions and Branches				
	All Flanged Tee				
J321.1	DN 200 x DN 200, PN 16 all Flanged Tee	Nr	1		
J323.1	DN 500 x DN 500, PN 16 all Flanged Tee for Non Return Valves	Nr	1		
J324.1	DN 900 x DN 800, PN 16 all Flanged Tee for Air Valves	Nr	6		
J325.1	DN 1000 x DN 200, PN 16 all Flanged Tee for Air Valves within Line Valve Chambers	Nr	7		
J325.2	DN 1000 x DN 250, PN 16 all Flanged Tee for Interconnection	Nr	1		
J325.3	DN 1000 x DN 500, PN 16 all Flanged Tee for Air Valves	Nr	1		
J325.4	DN 1000 x DN 800, PN 16 all Flanged Tee Tee for Air Valves	Nr	40		
	All Flanged Level Invert Tee				
J324.2	DN 900 x DN 200, PN 16 all Flanged Tee for Washouts	Nr	5		
PAGE TOTAL CARRIED TO BILL COLLECTION SHEET					

IMPROVEMENT OF DRINKING WATER AND SANITATION SYSTEMS IN MOMBASA: MWACHE CKE 1103**LOT 1: CONSTRUCTION OF THE MWACHE TWIN TRUNK MAIN (TM1), SOUTH MAINLAND TRANSMISSION PIPELINE AND DONGO KUNDU RESERVOIR****BID No. CWWDA/AFD/PQ/W4/2022-2023****BILL No. 3.1 - SOUTH MAINLAND WATER TRANSMISSION PIPELINE (LINE SM)****SUPPLY OF PIPES, FITTINGS, VALVES AND ANCILLARIES**

ITEM No.	DESCRIPTION	UNIT	QUANTITY	RATE (Kshs)	AMOUNT (Kshs)
J325.5	DN 1000 x DN 200, PN 16 all Flanged Tee for Washouts	Nr	41		
J33	Tapers				
	All Flanged Concentric Taper				
J332.1	DN 250 x DN 200, PN 16	Nr	1		
J334.1	DN 900 x DN 800, PN 16	Nr	3		
J335.1	DN 1000 x DN 900, PN 16	Nr	4		
J34	Ferrous Couplings				
J341.1	DN 200, PN 16 - Straight Coupling	Nr	2		
J341.2	DN 200, PN 16 - Stepped Coupling	Nr	45		
J342.1	DN 250, PN 16 - Straight Coupling	Nr	2		
J343.1	DN 500, PN 16 - Straight Coupling	Nr	4		
J344.1	DN 900, PN 16 - Straight Coupling (Provisional)	Nr	3		
J345.1	DN 1000, PN 16- Straight Coupling (Provisional)	Nr	12		
J35	Ferrous Flange Adaptor				
J351.1	DN 200, PN 16	Nr	42		
J352.1	DN 250, PN 16	Nr	4		
J353.1	DN 500, PN 16	Nr	3		
J38	Straight Specials				
	<u>Plain Ended Pipes with Puddle Flanges (location of Puddle Flange as specified in Drawings)</u>				
J381.1	DN 200, PN 16, 1.2m long (Provisional)	Nr	5		
J383.1	DN 500, PN 16, 6m long (cut to suit on site)	Nr	1		
J384.1	DN 900 PN 16, 1.5m long with puddle flange (Provisional)	Nr	2		
	<u>Plain Ended Pipes without Puddle Flanges</u>				
J381.2	DN 200, PN 16, 1.2m long	Nr	45		
	<u>Flanged Spigot Pipes without Puddle Flanges</u>				
J381.3	DN 200, PN 16, 1.2m long	Nr	2		
J382.1	DN 250, PN 16, 1.2m long	Nr	3		
J382.2	DN 250, PN 16, 2.5m long	Nr	2		
J383.2	DN 500, PN 16, 1.2m long	Nr	2		
J383.3	DN 500, PN 16, 6m long (cut to suit on site)	Nr	1		
J384.2	DN 900, PN 16, 1.5m long	Nr	13		
J385.1	DN 1000, PN 16, 1.5m long	Nr	92		
J385.2	DN 1000, PN 16, 3m long	Nr	30		
	<u>Flanged Spigot Pipes with Puddle Flanges (location of Puddle Flange as specified in Drawings)</u>				
J382.3	DN 250, PN 16, 1.2m long with puddle flange	Nr	3		
J382.4	DN 250, PN 16, 2.5m long with puddle flange	Nr	2		
J382.5	DN 250, PN 16, 1.25m long with puddle flange	Nr	2		
J383.4	DN 500, PN 16, 1.2m long with puddle flange	Nr	4		
J384.3	DN 900, PN 16, 1.5m long with puddle flange	Nr	12		
J385.3	DN 1000, PN 16, 1.5m long with puddle flange	Nr	91		
PAGE TOTAL CARRIED TO BILL COLLECTION SHEET					

IMPROVEMENT OF DRINKING WATER AND SANITATION SYSTEMS IN MOMBASA: MWACHE CKE 1103**LOT 1: CONSTRUCTION OF THE MWACHE TWIN TRUNK MAIN (TM1), SOUTH MAINLAND TRANSMISSION PIPELINE AND DONGO KUNDU RESERVOIR****BID No. CWWDA/AFD/PQ/W4/2022-2023****BILL No. 3.1 - SOUTH MAINLAND WATER TRANSMISSION PIPELINE (LINE SM)****SUPPLY OF PIPES, FITTINGS, VALVES AND ANCILLARIES**

ITEM No.	DESCRIPTION	UNIT	QUANTITY	RATE (Kshs)	AMOUNT (Kshs)
	<u>Double Flanged Pipes without Puddle Flanges</u>				
J382.6	DN 250, PN 16, 1.25m long (Provisional)	Nr	2		
J385.4	DN 1000, PN 16, 1.5m long	Nr	2		
J385.5	DN 1000, PN 16, 3m long	Nr	25		
J385.6	DN 1000, PN 16, 4m long	Nr	87		
J385.7	DN 1000, PN 16, 5m long	Nr	59		
J385.8	DN 1000, PN 16, 6m long	Nr	22		
J385.9	DN 1000, PN 16, 8m long	Nr	78		
J385.10	DN 1000, PN 16, 10m long	Nr	57		
	<u>Double Flanged Pipes with puddle flanges (location of Puddle Flange as specified in Drawings)</u>				
J383.5	DN 500, PN 16, 1.2m long	Nr	2		
J383.6	DN 500, PN 16, 2.5m long	Nr	1		
J383.7	DN 500, PN 16, 5m long	Nr	1		
J384.4	DN 800, PN 16, 4m long with puddle flange	Nr	2		
J384.5	DN 800, PN 16, 8m long with puddle flange	Nr	2		
J384.6	DN 900, PN 16, 4.5m long with puddle flange	Nr	2		
J384.7	DN 900, PN 16, 9m long with puddle flange	Nr	2		
J385.11	DN 1000, PN 16, 1.5m long with puddle flange	Nr	2		
	<u>Special Fittings</u>				
J381.4	DN 200, PN 16, special double flanged pipe 325mm long with flange to suit 800mm dia. tee on one end and 200mm dia flange on the other end as per Dwg No. M430/SD/02 (Detail 1).	Nr	50		
J384.8	DN 800 PN 16 Dismantling Joint (Viking Johnson dismantling joint, nominal length 300mm or approved equivalent)	Nr	3		
J384.9	DN 900 PN 16 Dismantling Joint (Viking Johnson dismantling joint, nominal length 307mm or approved equivalent)	Nr	3		
J385.12	DN 1000 PN 16 Dismantling Joint (Viking Johnson dismantling joint, nominal length 307mm or approved equivalent)	Nr	6		
J8	Valves and Penstocks				
J81	Flanged Gate Valve				
J811.1	DN 200, PN 16, with handwheel (Isolating Valve for Air Valves)	Nr	51		
J811.2	DN 200, PN 16, with Extension Spindle, length n.e. 5.0m without handwheel (for washouts)	Nr	45		
J812.1	DN 250, PN 16, with handwheel (for Interconnection)	Nr	1		
J813.1	DN 500, PN 16, with handwheel (for Interconnection)	Nr	2		
J83	Flanged Non Return Valve				
J832.1	DN 250, PN 16	Nr	1		
J833.1	DN 500, PN 16	Nr	2		
J84	Flanged Butterfly Valve complete with Gear Mechanism designed to slow down flow reduction at end of closure as specified and Hand Wheel as specified				
J844.1	DN 900, PN 16	Nr	2		
J845.1	DN 1000, PN 16	Nr	7		
PAGE TOTAL CARRIED TO BILL COLLECTION SHEET					

IMPROVEMENT OF DRINKING WATER AND SANITATION SYSTEMS IN MOMBASA: MWACHE CKE 1103

LOT 1: CONSTRUCTION OF THE MWACHE TWIN TRUNK MAIN (TM1), SOUTH MAINLAND TRANSMISSION PIPELINE AND DONGO KUNDU RESERVOIR

BID No. CWWDA/AFD/PQ/W4/2022-2023

BILL No. 3.1 - SOUTH MAINLAND WATER TRANSMISSION PIPELINE (LINE SM)

SUPPLY OF PIPES, FITTINGS, VALVES AND ANCILLARIES

ITEM No.	DESCRIPTION	UNIT	QUANTITY	RATE (Kshs)	AMOUNT (Kshs)
J86	Air Valve				
J861	Flanged Double Action Non-Slam (Anti-Surge) Air Valve (DAV) as specified				
J861.1	DN 200, PN 16	Nr	51		
J87	Flanged Flow Control Valve				
J873	DN 500, PN 16	Nr	1		
J9	Electromagnetic Water Meters				
J992.1	DN 250 All Flanged Battery Powered Electromagnetic Water Meter to PN 16, complete with accessories; Minimum Battery Life 6 Years.	Nr	1		
J993.1	DN 500 All Flanged Battery Powered Electromagnetic Water Meter to PN 16 complete with accessories; Minimum Battery Life 6 Years.	Nr	1		
J994.1	DN 800 All Flanged Battery Powered Electromagnetic Water Meter to PN 16 complete with accessories; Minimum Battery Life 6 Years.	Nr	2		
J994.2	DN 900 All Flanged Battery Powered Electromagnetic Water Meter to PN 16 complete with accessories; Minimum Battery Life 6 Years.	Nr	1		
	<u>CLASS X: OTHER COSTS FOR DUCTILE IRON PIPES & FITTINGS</u>				
	<u>Note: This item is only to be priced if the Bidder has quoted for Ductile Iron Pipes & Fittings. Bidders quoting for Steel Pipes and Fittings should not price this item.</u>				
X990	Additional protection for Ductile Iron Pipes and Fittings in areas of high corrosivity				
X990.1	Carry out Field Tests and Analysis to confirm the specified external coating of Ductile Iron Pipes and Fittings or propose an alternative if required at particular locations	m	29 150		
	Extra over cost of supply of Pipes and Fittings (Class I and J) for factory heat applied fused polyurethane coating to EN 15189 to Ductile Iron Pipes from CH 6+200 to CH 6+800 (see drawing M430/MP/SM/06)				
X990.2	DN 1000mm	m	600		
	Ductile Iron Pipes and Bends with Self-Anchored Joints				
X999	Extra-over cost on top of Items I4 and J31 for the supply of Ductile Iron Pipes and Bends with Self-Anchored Joints				
X999.1	DN 900mm Pipes with Self-Anchored Joints	m	50		
X999.2	DN 1000mm Pipes with Self-Anchored Joints	m	200		
X999.3	DN 900mm D.I. Bends with Self-Anchored Joints, assorted angle	Nr.	5		
X999.4	DN 1000mm D.I. Bends with Self-Anchored Joints, assorted angle	Nr.	10		
PAGE TOTAL CARRIED TO BILL COLLECTION SHEET					

BILL No. 3.1 COLLECTION SHEET

<u>IMPROVEMENT OF DRINKING WATER AND SANITATION SYSTEMS IN MOMBASA: MWACHE CKE 1103</u> <u>LOT 1; CONSTRUCTION OF THE MWACHE TWIN TRUNK MAIN (TM1), SOUTH MAINLAND TRANSMISSION PIPELINE AND DONGO KUNDU RESERVOIR</u> <u>BID No. CWWDA/AFD/PQ/W4/2022-2023</u> <u>BILL No. 3.1 - SOUTH MAINLAND WATER TRANSMISSION PIPELINE (LINE SM)</u> <u>SUPPLY OF PIPES, FITTINGS, VALVES AND ANCILLARIES</u>	
	Amount (Kshs.)
Page Total, Page 1 of 5	
Page Total, Page 2 of 5	
Page Total, Page 3 of 5	
Page Total, Page 4 of 5	
Page Total, Page 5 of 5	
Bill No. 3.1 Total Exclusive of VAT carried to Summary Sheet	

IMPROVEMENT OF DRINKING WATER AND SANITATION SYSTEMS IN MOMBASA: MWACHE CKE 1103					
LOT 1: CONSTRUCTION OF THE MWACHE TWIN TRUNK MAIN (TM1), SOUTH MAINLAND TRANSMISSION PIPELINE AND DONGO KUNDU RESERVOIR					
BID No. CWWDA/AFD/PQ/W4/2022-2023					
BILL No. 3.2 - SOUTH MAINLAND WATER TRANSMISSION PIPELINE (LINE SM)					
PIPELINE CONSTRUCTION					
ITEM No.	DESCRIPTION	UNIT	QUANTITY	RATE (Kshs)	AMOUNT (Kshs)
	NOTES:				
1.	<p>The South Mainland Water Transmission Pipeline is to be laid generally within the same wayleave as the existing Marere and Kaya Bombo Pipelines which are active, with the proposed line crossing to the existing lines at some points. The pipeline alignment traverses through a number of valleys along its entire alignment, notably crossing the 450m wide Mwache Creek and numerous seasonal rivers and streams, both narrow and wide. A section of the pipeline is to be laid within the Mwache forest, characterized by a dense thicket and steep topography. Though the pipeline alignment is within a rural set-up, sections of the line are to be laid within trading centres and along busy murrum roads connecting villages and trading centres. Specific conditions in execution of these works are deemed to be included in the Contractor's Rates. The Contractor will be required to submit a Method Statement for execution of works under these specific conditions for approval prior to execution of the works. These include, but are not limited to the following;</p> <p>i) No blasting will be permitted ii) The contractor to maintain uninterrupted continuity of Water Supply in existing Mains iii) Pedestrians and Vehicular access to individual Shops/ Plots, Houses, etc. to be maintained at all times. Where necessary, alternative temporary access to be availed iv) Safety hoarding, lighting, bands, warning signs, etc. to be maintained at all times. v) Immediate Reinstatement and Stabilization of Slopes upon laying of the Pipeline.</p>				
2.	<p>The Contractor shall carry out pilot excavations along the pipeline route to establish locations and alignment of existing Telecommunication and Fibre Optic Cables and other buried services, if any, prior to actual trench excavation, all in close liaison with service providers. It shall be deemed that any costs for crossing existing Telecommunication and Fibre Optic Cables is included in the Contractor's Rates. Any claims thereof SHALL NOT be paid and damages caused on the same as a result of execution of the works shall be the Contractor's liability. These will be duly repaired at the Contractor's cost.</p> <p>The Contractor's rates should allow for any measures necessary to deal with the terrain, provision of access road to work site, liaison with the relevant Authorities and local residents, payment of any required statutory charges, etc. The costs for compliance shall be deemed to be covered by the Contractor's Rates.</p>				
3.	<p>The proposed works are within the Coastal Region, generally characterized by a corrosive environment and soils. Bidders quoting for Steel Pipes and Fittings shall be required to price for Cathodic Protection of the entire Transmission Pipeline (Item X994). Installation of the Cathodic Protection System to be carried out by a certified approved Specialized Sub-Contractor.</p>				
4.	<p>All Rates to include for Government of Kenya Duties and Taxes, Except Value Added Tax (VAT).</p>				
5.	<p>Value Added Tax (VAT) to be added separately in the Grand Summary.</p>				
PAGE TOTAL CARRIED TO BILL COLLECTION SHEET					

IMPROVEMENT OF DRINKING WATER AND SANITATION SYSTEMS IN MOMBASA: MWACHE CKE 1103					
LOT 1: CONSTRUCTION OF THE MWACHE TWIN TRUNK MAIN (TM1), SOUTH MAINLAND TRANSMISSION PIPELINE AND DONGO KUNDU RESERVOIR					
BID No. CWWDA/AFD/PQ/W4/2022-2023					
BILL No. 3.2 - SOUTH MAINLAND WATER TRANSMISSION PIPELINE (LINE SM)					
PIPELINE CONSTRUCTION					
ITEM No.	DESCRIPTION	UNIT	QUANTITY	RATE (Kshs)	AMOUNT (Kshs)
	<u>CLASS A: GENERAL ITEM</u>				
A260	Testing of Works				
	Pipeline Testing and Commissioning, including provision of all Equipment, Materials and works necessary for Testing, such as but not limited to thrust blocks, anchor blocks, provision, transportation and use of water, requisite pipe fittings, etc., successful testing to specified pressure and safe disposal of used water.				
	NOTE: Any additional fittings that may be neccitated by the Contractor's Methodology for testing shall be supplied and installed at the Contractor's own cost.				
A260.1.1	DN 900mm	m	6 400		
A260.1.2	DN 1000mm	m	22 750		
	Disinfection of Pipe lines: Flushing with clear water, filling with water containing 0.05 g/l calcium hypochlorite, left for 24 hours. This includes supply of all necessary equipment, materials, chemicals and water, measurement of residual chlorine, all as specified and safe disposal of disinfecting water to Engineer's approval.				
A260.2.1	DN 900 Pipeline	m	6 400		
A260.2.2	DN 1000 Pipeline	m	22 750		
A3	<u>Method Related Charges</u>				
A35	Temporary Works				
A35.1	Working within available limited wayleave, include costs for double / multiple handling of excavated materials if required, as well as provision of alternative access to private property during execution of the works.	Item	L.S		
A35.2	Working within marshy areas with weak soil formation and/or within permanently flooded sections of the Mwache Creek, with weak soil formations, include for construction of cofferdams, dewatering of excavation areas and keeping them free of water during execution of the works. Contractor to provide a Method Statement for carrying out the works	Item	L.S		
A35.3	Keeping trenches free of excessive groundwater, seepage or water from whatever source	Item	L.S		
A35.4	Allow Provisional Sum for Liaison, facilitation with local residents and payment for accesses	Item	P.S	3 000 000.00	3 000 000.00
A35.5	Allow for carrying out Pilot Excavation, exposing and identification of existing UNDERGROUND SERVICES (water lines, sewerlines, storm water drains, telephone/electricity ducts, fibre optic cables, etc.) prior to setting out and excavation of the pipeline. Pilot excavation n.e. 3m depth on approx 5m wide corridor, estimate No. of pilot holes along the Pipeline route is 300Nr.	Item	L.S		
A35.6	Allow for crossing existing UNDERGROUND SERVICES (water lines, sewerlines, storm water drains, telephone/electricity ducts, fibre optic cables (including cables for security cameras), etc.), including reinstatement to original states and liason with the relevant body for the inspection/ approval during execution of the works. Nominal bore up to - 1800mm	Item	L.S		
PAGE TOTAL CARRIED TO BILL COLLECTION SHEET					

IMPROVEMENT OF DRINKING WATER AND SANITATION SYSTEMS IN MOMBASA: MWACHE CKE 1103					
LOT 1: CONSTRUCTION OF THE MWACHE TWIN TRUNK MAIN (TM1), SOUTH MAINLAND TRANSMISSION PIPELINE AND DONGO KUNDU RESERVOIR					
BID No. CWWDA/AFD/PQ/W4/2022-2023					
BILL No. 3.2 - SOUTH MAINLAND WATER TRANSMISSION PIPELINE (LINE SM)					
PIPELINE CONSTRUCTION					
ITEM No.	DESCRIPTION	UNIT	QUANTITY	RATE (Kshs)	AMOUNT (Kshs)
A35.7	Allow a Provisional Sum for re-alignment of existing services, both buried and above ground, as may be required and directed on site, to create space for laying of proposed Transmission Mains. This item covers re-alignment/re-routing of existing water mains, Telecommunication cables, buried and overhead power lines where appropriate.	Item	P.S	2 500 000.00	2 500 000.00
A35.8	Allow for any other method related charges the Bidder feels may be required. These should be indicated below with pricing of each item (Bidder may attach additional sheets if necessary):				
	i)	Item	L.S		
	ii)	Item	L.S		
	CLASS D: DEMOLITION AND SITE CLEARANCE				
D110	General site clearance along easement (including top soil removal, limited to the trench width)	ha	17		
D2	Tree Cutting Cut down trees, grub up roots and cart away to tips				
D210.1	Girth: 0.5 m - 1.0 m	Nr	50		
D210.2	Girth: 1.0 m - 2 m	Nr	120		
D220.1	Girth 2.0 m - 3 m	Nr	200		
D220.2	Girth 3.0 m - 5 m	Nr	60		
D310	Remove stump dia. 0.5 - 1m	Nr	30		
D320	Remove stump dia. exceeding 1m	Nr	30		
	CLASS E: EARTHWORKS				
E220	Mass Excavation in selected areas to level localized high points and to remove imported deposited material on pipeline alignment to original ground level as directed by the Engineer prior to excavation of pipeline trenches. Include for transportation and disposal of excavated material to approved tips identified by the Contractor in liaison with Local Authorities.	m ³	45 000		
	CLASS I: PIPE WORK - PIPES				
	Transport from Site Store, Lay and Joint Pipes in Trenches, include for excavation, preparation of Surfaces, Disposal of Excavated Material, Shoring Sides of Excavation and Backfilling				
	Note: Trench width and minimum cover to pipes is as per the Specification. The cost shall include for strutting, shuttering, stabilizing the earth faces of trenches and keeping the trenches free of water from whatever source by pumping or other means and cost of use of selected soil from the excavated material for compaction in bed and surround to backfilling of trenches, etc., all as specified.				
PAGE TOTAL CARRIED TO BILL COLLECTION SHEET					

IMPROVEMENT OF DRINKING WATER AND SANITATION SYSTEMS IN MOMBASA: MWACHE CKE 1103					
LOT 1: CONSTRUCTION OF THE MWACHE TWIN TRUNK MAIN (TM1), SOUTH MAINLAND TRANSMISSION PIPELINE AND DONGO KUNDU RESERVOIR					
BID No. CWWDA/AFD/PQ/W4/2022-2023					
BILL No. 3.2 - SOUTH MAINLAND WATER TRANSMISSION PIPELINE (LINE SM)					
PIPELINE CONSTRUCTION					
ITEM No.	DESCRIPTION	UNIT	QUANTITY	RATE (Kshs)	AMOUNT (Kshs)
I4	Ductile Iron Pipes OR Steel Pipes; Joints as specified				
	Ductile Iron Socket and Spigot Pipes with Standard Push-On Joints <u>OR</u> Steel Pipes with provision for Field Butt-welded Joints. Rate for Welded Steel Pipe to include for provision of all materials and wrapping of all Welded joints as specified				
I44	Nominal Bore 900mm in trenches				
I442	Depth 1.5m - 2.0m	m	290		
I443	Depth 2.0 m - 2.5 m	m	1 640		
I444	Depth 2.5 m - 3.0 m	m	2 200		
I445	Depth 3.0 m - 3.5 m	m	1 080		
I446	Depth 3.5 m - 5 m	m	1 190		
I45	Nominal Bore 1000mm in trenches				
I451	Nominal Bore 1000mm not in trenches (For aerial crossings)	m	1 500		
I452	Depth not exceeding 1.5 m	m	470		
I453	Depth 1.5 m - 2.0 m	m	800		
I454	Depth 2.0 m - 2.5 m	m	4 300		
I455	Depth 2.5 m -3.0 m	m	6 220		
I456	Depth 3.0 m - 3.5 m	m	4 550		
I457	Depth 3.5m - 4.0 m	m	2 750		
I458	Depth exceeding 4.0 m	m	2 160		
I5	High Density Polyethylene Pipes (HDPE)				
I51	Butt-fusion weld jointed HDPE Pipes - PN 16 Nominal Bore 110mm in trenches				
I512	Depth not exceeding 1.5 m	m	360		
I513	Depth 1.5m - 2.0 m	m	540		
I514	Depth 2.0 m - 2.5m	m	900		
I52	Butt-fusion weld jointed HDPE Pipes - PN 16 Nominal Bore 225mm in trenches				
I522	Depth n.e 1.5	m	140		
I523	Depth 1.5m - 2.0m	m	140		
I524	Depth 2.0m - 2.5m	m	195		
I525	Depth 2.5m - 3.0m	m	195		
I526	Depth 3.0m - 3.5m	m	195		
I527	Depth 3.5m - 4m	m	389		
I528	Depth exceeding 4m, Maximum Depth 6m	m	746		
PAGE TOTAL CARRIED TO BILL COLLECTION SHEET					

IMPROVEMENT OF DRINKING WATER AND SANITATION SYSTEMS IN MOMBASA: MWACHE CKE 1103					
LOT 1: CONSTRUCTION OF THE MWACHE TWIN TRUNK MAIN (TM1), SOUTH MAINLAND TRANSMISSION PIPELINE AND DONGO KUNDU RESERVOIR					
BID No. CWWDA/AFD/PQ/W4/2022-2023					
BILL No. 3.2 - SOUTH MAINLAND WATER TRANSMISSION PIPELINE (LINE SM)					
PIPELINE CONSTRUCTION					
ITEM No.	DESCRIPTION	UNIT	QUANTITY	RATE (Kshs)	AMOUNT (Kshs)
	<u>CLASS J: PIPE WORK - FITTINGS AND VALVES</u>				
	<u>Transport from Site Store, Lay and Joint Pipe Fittings in Trench/on Aerial Crossings, Include for Excavation, Preparation of Surfaces, Disposal of Excavated Material, Shoring Sides of Excavation and Backfilling. Rate to include for Transport to Site and Installation of all Jointing Materials, Bolts, Nuts, Gaskets, etc.</u>				
J3	Ductile Iron Fittings OR Steel Fittings; Joints as specified				
J31	Bends				
J311.1	Nominal Bore 200mm; Ductile Iron Socket and Spigot or Double Socketed Bends OR Steel Socket and Spigot Bends				
J311.1.1	90° DN 200, PN 16 (provisional)	Nr	45		
J312.1	Nominal bore 250mm; Double Flanged Bend				
J312.1.1	45° DN 250, PN 16	Nr	5		
J313	Nominal Bore 500mm; Ductile Iron Double flanged Bends OR Steel Double flanged Bends				
J313.1	45° DN 500, PN 16 (provisional)	Nr	2		
J313.2	90° DN 500, PN 16 (provisional)	Nr	2		
J314.1	Nominal bore 800mm; Double Flanged Bend				
J314.1.1	45° DN 800, PN 16	Nr	5		
J314.2	Nominal Bore 900mm; Double Flanged Bend				
J314.2.1	45° DN 900, PN 16	Nr	5		
J314.3	Nominal Bore 900mm; Ductile Iron Socket and Spigot or Double Socketed Bends with Standard Push-On Joints OR Steel plain ended Bends with provision for field butt-welded Joints				
J314.3.1	11.25° DN 900, PN 16	Nr	13		
J314.3.2	22.5° DN 900, PN 16	Nr	2		
J314.3.3	90° DN 900, PN 16	Nr	2		
J315.2	Nominal Bore 1000mm; Ductile Iron Socket and Spigot or Double Socketed Bends with Standard Push-On Joints OR Steel plain ended Bends with provision for field butt-welded Joints				
J315.2.1	11.25° DN 1000, PN 16	Nr	143		
J315.2.2	22.5° DN 1000, PN 16	Nr	40		
J315.2.4	45° DN 1000, PN 16	Nr	6		
J32	Junctions and Branches				
	<u>All Flanged Tee</u>				
J321.1	DN 200 x DN 200, PN 16 all Flanged Tee	Nr	1		
J323.1	DN 500 x DN 500, PN 16 all Flanged Tee for Non Return Valves	Nr	1		
J324.1	DN 900 x DN 800, PN 16 all Flanged Tee for Air Valves	Nr	6		
PAGE TOTAL CARRIED TO BILL COLLECTION SHEET					

IMPROVEMENT OF DRINKING WATER AND SANITATION SYSTEMS IN MOMBASA: MWACHE CKE 1103					
LOT 1: CONSTRUCTION OF THE MWACHE TWIN TRUNK MAIN (TM1), SOUTH MAINLAND TRANSMISSION PIPELINE AND DONGO KUNDU RESERVOIR					
BID No. CWWDA/AFD/PQ/W4/2022-2023					
BILL No. 3.2 - SOUTH MAINLAND WATER TRANSMISSION PIPELINE (LINE SM)					
PIPELINE CONSTRUCTION					
ITEM No.	DESCRIPTION	UNIT	QUANTITY	RATE (Kshs)	AMOUNT (Kshs)
J325.1	DN 1000 x DN 200, PN 16 all Flanged Tee for Air Valves within Line Valve Chambers	Nr	7		
J325.2	DN 1000 x DN 250, PN 16 all Flanged Tee for Interconnection	Nr	1		
J325.3	DN 1000 x DN 500, PN 16 all Flanged Tee for Air Valves	Nr	1		
J325.4	DN 1000 x DN 800, PN 16 all Flanged Tee Tee for Air Valves	Nr	40		
	All Flanged Level Invert Tee				
J324.2	DN 900 x DN 200, PN 16 all Flanged Tee for Washouts	Nr	5		
J325.5	DN 1000 x DN 200, PN 16 all Flanged Tee for Washouts	Nr	41		
J33	Tapers				
	All Flanged Concentric Taper				
J332.1	DN 250 x DN 200, PN 16	Nr	1		
J334.1	DN 900 x DN 800, PN 16	Nr	3		
J335.1	DN 1000 x DN 900, PN 16	Nr	4		
J34	Ferrous Couplings				
J341.1	DN 200, PN 16 - Straight Coupling	Nr	2		
J341.2	DN 200, PN 16 - Stepped Coupling	Nr	45		
J342.1	DN 250, PN 16 - Straight Coupling	Nr	2		
J343.1	DN 500, PN 16 - Straight Coupling	Nr	4		
J344.1	DN 900, PN 16 - Straight Coupling (Provisional)	Nr	3		
J345.1	DN 1000, PN 16- Straight Coupling (Provisional)	Nr	12		
J35	Ferrous Flange Adaptor				
J351.1	DN 200, PN 16	Nr	42		
J352.1	DN 250, PN 16	Nr	4		
J353.1	DN 500, PN 16	Nr	3		
J38	Straight Specials				
	Plain Ended Pipes with Puddle Flanges (location of Puddle Flange as specified in Drawings)				
J381.1	DN 200, PN 16, 1.2m long (Provisional)	Nr	5		
J383.1	DN 500, PN 16, 6m long (cut to suit on site)	Nr	1		
J384.1	DN 900 PN 16, 1.5m long with puddle flange (Provisional)	Nr	2		
	Plain Ended Pipes without Puddle Flanges				
J381.2	DN 200, PN 16, 1.2m long	Nr	45		
	Flanged Spigot Pipes without Puddle Flanges				
J381.3	DN 200, PN 16, 1.2m long	Nr	2		
J382.1	DN 250, PN 16, 1.2m long	Nr	3		
J382.2	DN 250, PN 16, 2.5m long	Nr	2		
PAGE TOTAL CARRIED TO BILL COLLECTION SHEET					

IMPROVEMENT OF DRINKING WATER AND SANITATION SYSTEMS IN MOMBASA: MWACHE CKE 1103					
LOT 1: CONSTRUCTION OF THE MWACHE TWIN TRUNK MAIN (TM1), SOUTH MAINLAND TRANSMISSION PIPELINE AND DONGO KUNDU RESERVOIR					
BID No. CWWDA/AFD/PQ/W4/2022-2023					
BILL No. 3.2 - SOUTH MAINLAND WATER TRANSMISSION PIPELINE (LINE SM)					
PIPELINE CONSTRUCTION					
ITEM No.	DESCRIPTION	UNIT	QUANTITY	RATE (Kshs)	AMOUNT (Kshs)
J383.2	DN 500, PN 16, 1.2m long	Nr	2		
J383.3	DN 500, PN 16, 6m long (cut to suit on site)	Nr	1		
J384.2	DN 900, PN 16, 1.5m long	Nr	13		
J385.1	DN 1000, PN 16, 1.5m long	Nr	92		
J385.2	DN 1000, PN 16, 3m long	Nr	30		
	<u>Flanged Spigot Pipes with Puddle Flanges (location of Puddle Flange as specified in Drawings)</u>				
J382.3	DN 250, PN 16, 1.2m long with puddle flange	Nr	3		
J382.4	DN 250, PN 16, 2.5m long with puddle flange	Nr	2		
J382.5	DN 250, PN 16, 1.25m long with puddle flange	Nr	2		
J383.4	DN 500, PN 16, 1.2m long with puddle flange	Nr	4		
J384.3	DN 900, PN 16, 1.5m long with puddle flange	Nr	12		
J385.4	DN 1000, PN 16, 1.5m long with puddle flange	Nr	91		
	<u>Double Flanged Pipes without Puddle Flanges</u>				
J382.6	DN 250, PN 16, 1.25m long (Provisional)	Nr	2		
J385.5	DN 1000, PN 16, 1.5m long	Nr	2		
J385.6	DN 1000, PN 16, 3m long	Nr	25		
J385.7	DN 1000, PN 16, 4m long	Nr	87		
J385.8	DN 1000, PN 16, 5m long	Nr	59		
J385.9	DN 1000, PN 16, 6m long	Nr	22		
J385.10	DN 1000, PN 16, 8m long	Nr	78		
J385.11	DN 1000, PN 16, 10m long	Nr	57		
	<u>Double Flanged Pipes with puddle flanges (location of Puddle Flange as specified in Drawings)</u>				
J383.5	DN 500, PN 16, 1.2m long	Nr	2		
J383.6	DN 500, PN 16, 2.5m long	Nr	1		
J383.7	DN 500, PN 16, 5m long	Nr	1		
J384.4	DN 800, PN 16, 4m long with puddle flange	Nr	2		
J384.5	DN 800, PN 16, 8m long with puddle flange	Nr	2		
J384.6	DN 900, PN 16, 4.5m long with puddle flange	Nr	2		
J384.7	DN 900, PN 16, 9m long with puddle flange	Nr	2		
J385.11	DN 1000, PN 16, 1.5m long with puddle flange	Nr	2		
	<u>Special Fittings</u>				
J381.4	DN 200, PN 16, special double flanged pipe 325mm long with flange to suit 800mm dia. tee on one end and 200mm dia flange on the other end as per Dwg No. M430/SD/02 (Detail 1).	Nr	50		
PAGE TOTAL CARRIED TO BILL COLLECTION SHEET					

IMPROVEMENT OF DRINKING WATER AND SANITATION SYSTEMS IN MOMBASA: MWACHE CKE 1103					
LOT 1: CONSTRUCTION OF THE MWACHE TWIN TRUNK MAIN (TM1), SOUTH MAINLAND TRANSMISSION PIPELINE AND DONGO KUNDU RESERVOIR					
BID No. CWWDA/AFD/PQ/W4/2022-2023					
BILL No. 3.2 - SOUTH MAINLAND WATER TRANSMISSION PIPELINE (LINE SM)					
PIPELINE CONSTRUCTION					
ITEM No.	DESCRIPTION	UNIT	QUANTITY	RATE (Kshs)	AMOUNT (Kshs)
J384.8	DN 800 PN 16 Dismantling Joint (Viking Johnson dismantling joint, nominal length 300mm or approved equivalent)	Nr	3		
J384.9	DN 900 PN 16 Dismantling Joint (Viking Johnson dismantling joint, nominal length 307mm or approved equivalent)	Nr	3		
J385.12	DN 1000 PN 16 Dismantling Joint (Viking Johnson dismantling joint, nominal length 307mm or approved equivalent)	Nr	6		
J8	Valves and Penstocks				
J81	Flanged Gate Valve				
J811.1	DN 200, PN 16, with handwheel (Isolating Valve for Air Valves)	Nr	51		
J811.2	DN 200, PN 16, with Extension Spindle, length n.e. 5.0m without handwheel (for washouts)	Nr	45		
J812.1	DN 250, PN 16, with handwheel (for Interconnection)	Nr	1		
J813.1	DN 500, PN 16, with handwheel (for Interconnection)	Nr	2		
J83	Flanged Non Return Valve				
J832.1	DN 250, PN 16	Nr	1		
J833.1	DN 500, PN 16	Nr	2		
J84	Flanged Butterfly Valve complete with Gear Mechanism designed to slow down flow reduction at end of closure as specified and Hand Wheel as specified				
J844.1	DN 900, PN 16	Nr	2		
J845.1	DN 1000, PN 16	Nr	7		
J86	Air Valve				
J861	Flanged Double Action Non-Slam (Anti-Surge) Air Valve (DAV) as specified				
J861.1	DN 200, PN 16	Nr	51		
J87	Flanged Flow Control Valve				
J873	DN 500, PN 16	Nr	1		
J9	Electromagnetic Water Meters				
J992.1	DN 250 All Flanged Battery Powered Electromagnetic Water Meter to PN 16, complete with accessories; Minimum Battery Life 6 Years.	Nr	1		
J993.1	DN 500 All Flanged Battery Powered Electromagnetic Water Meter to PN 16 complete with accessories; Minimum Battery Life 6 Years.	Nr	1		
J994.1	DN 800 All Flanged Battery Powered Electromagnetic Water Meter to PN 16 complete with accessories; Minimum Battery Life 6 Years.	Nr	2		
J994.2	DN 900 All Flanged Battery Powered Electromagnetic Water Meter to PN 16 complete with accessories; Minimum Battery Life 6 Years.	Nr	1		
PAGE TOTAL CARRIED TO BILL COLLECTION SHEET					

IMPROVEMENT OF DRINKING WATER AND SANITATION SYSTEMS IN MOMBASA: MWACHE CKE 1103					
LOT 1: CONSTRUCTION OF THE MWACHE TWIN TRUNK MAIN (TM1), SOUTH MAINLAND TRANSMISSION PIPELINE AND DONGO KUNDU RESERVOIR					
BID No. CWWDA/AFD/PQ/W4/2022-2023					
BILL No. 3.2 - SOUTH MAINLAND WATER TRANSMISSION PIPELINE (LINE SM)					
PIPELINE CONSTRUCTION					
ITEM No.	DESCRIPTION	UNIT	QUANTITY	RATE (Kshs)	AMOUNT (Kshs)
	<u>CLASS K: PIPE WORK - CHAMBERS AND PIPE WORK ANCILLARIES</u>				
	Chambers, ducts, culverts, crossings, thrust and anchor blocks, reinstatement and others pipeworks and ancillaries.				
	Note:- Items for Work in this class shall include:- - Excavation, dewatering, preparation of surfaces, disposal of excavated material, shoring sides of excavation, backfilling and removal of redundant services. - Concrete, reinforcement, formwork, joints and finishes. - Tips for disposal of excavated material or debris to be identified by the Contractor in liaison with the Local Authorities. - Rate to include for placing and compaction of pipe embedment material below the chamber and filling around pipe before construction of chamber - All Chambers to be fitted with adequate drainage system and permanent ventilation as per details or as directed by Engineer in Site. Chambers to be fitted with plastic coated step irons or Access ladders as specified; and lockable covers to access manholes, to detail				
K23	IN SITU CONCRETE CHAMBERS				
K232	Depth 1.5 - 2 m				
K232.1	Provide all materials and construct Reinforced concrete WASHOUT VALVE Chamber, internal dimensions 1200mm x 1200mm. Include for supply and fixing of removable reinforced concrete cover, mild steel frame, lifting / opening mechanism, plastic coated step irons, Vents, drainage system etc . All as specified and as detailed on Drawing No. M430/SD/03	Nr	10		
K232.2	Provide all materials and construct Reinforced Concrete AIR VALVE Chamber, internal dimensions 2400mm x 2000mm. Include for supply and fixing of removable reinforced concrete cover, mild steel frame, lifting / opening mechanism, plastic coated step irons, Vents, drainage system, etc . All as specified and as detailed on Drawing No. M430/SD/02	Nr	4		
K232.2	Provide all materials and construct Reinforced Concrete GATE VALVE Chamber, internal dimensions 1800mm x 1700mm. Include for supply and fixing of removable reinforced concrete cover, mild steel frame, lifting / opening mechanism, plastic coated step irons, Vents, drainage system, etc . All as specified and as detailed on Drawing No. M430/SD/05-1	Nr	2		
K232.2	Provide all materials and construct Reinforced Concrete ELECTROMANGETIC WATER METER Chamber, internal dimensions 2300mm x 2000mm. Include for supply and fixing of removable reinforced concrete cover, mild steel frame, lifting / opening mechanism, plastic coated step irons, Vents, drainage system, etc . All as specified and as detailed on Drawing No.	Nr	1		
K233	Depth 2-2.5 m				
K233.1	Provide all materials and construct Reinforced concrete WASHOUT VALVE Chamber, internal dimensions 1200mm x 1200mm. Include for supply and fixing of removable reinforced concrete cover, mild steel frame, lifting / opening mechanism, plastic coated step irons, Vents, drainage system etc . All as specified and as detailed on Drawing No. M430/SD/03	Nr	16		
PAGE TOTAL CARRIED TO BILL COLLECTION SHEET					

IMPROVEMENT OF DRINKING WATER AND SANITATION SYSTEMS IN MOMBASA: MWACHE CKE 1103					
LOT 1: CONSTRUCTION OF THE MWACHE TWIN TRUNK MAIN (TM1), SOUTH MAINLAND TRANSMISSION PIPELINE AND DONGO KUNDU RESERVOIR					
BID No. CWWDA/AFD/PQ/W4/2022-2023					
BILL No. 3.2 - SOUTH MAINLAND WATER TRANSMISSION PIPELINE (LINE SM)					
PIPELINE CONSTRUCTION					
ITEM No.	DESCRIPTION	UNIT	QUANTITY	RATE (Kshs)	AMOUNT (Kshs)
K233.2	Provide all materials and construct Reinforced Concrete AIR VALVE Chamber, internal dimensions 2400mm x 2000mm. Include for supply and fixing of removable reinforced concrete cover, mild steel frame, lifting / opening mechanism, plastic coated step irons, Vents, drainage system, etc . All as specified and as detailed on Drawing No. M430/SD/02	Nr	2		
K234	Depth 2.5-3 m				
K234.1	Provide all materials and construct Reinforced Concrete AIR VALVE Chamber, internal dimensions 2400mm x 2000mm. Include for supply and fixing of removable reinforced concrete cover, mild steel frame, lifting / opening mechanism, plastic coated step irons, Vents, drainage system, etc . All as specified and as detailed on Drawing No. M430/SD/02	Nr	22		
K234.2	Provide all materials and construct Reinforced concrete LINE VALVE Chamber, internal dimensions not exceeding 2700mm x 2400mm. Include for supply and fixing of removable reinforced concrete cover, mild steel frame, lifting / opening mechanism, mild steel CAT Ladder, Vents, drainage system etc . All as specified and as detailed on Drawing No. M430/SD/05	Nr	1		
K234.2	Provide all materials and construct Reinforced concrete LINE VALVE Chamber, internal dimensions not exceeding 3500mm x 2400mm. Include for supply and fixing of removable reinforced concrete cover, mild steel frame, lifting / opening mechanism, mild steel CAT Ladder, Vents, drainage system etc . All as specified and as detailed on Drawing No. M430/SD/05	Nr	1		
K235	Depth 3-3.5 m				
K235.1	Provide all materials and construct Reinforced concrete LINE VALVE Chamber, internal dimensions not exceeding 2700mm x 2400mm. Include for supply and fixing of removable reinforced concrete cover, mild steel frame, lifting / opening mechanism, mild steel CAT Ladder, Vents, drainage system etc . All as specified and as detailed on Drawing No. M430/SD/05	Nr	2		
K235.2	Provide all materials and construct Reinforced Concrete AIR VALVE Chamber, internal dimensions 2400mm x 2000mm. Include for supply and fixing of removable reinforced concrete cover, mild steel frame, lifting / opening mechanism, plastic coated step irons, Vents, drainage system, etc . All as specified and as detailed on Drawing No. M430/SD/02	Nr	9		
K235.3	Provide all materials and construct Reinforced Concrete ELECTROMAGNETIC METER Chambers internal dimensions 1500mm x 1300mm. Include for supply and fixing of removable reinforced concrete cover, mild steel frame, lifting / opening mechanism, mild steel CAT Ladder, vents, drainage system, etc. All as specified and as detailed on Drawing No. M430/SD/06	Nr	2		
K235.4	Provide all materials and construct Reinforced Concrete GATE VALVE Chambers internal dimensions 1600mm x 1300mm. Include for supply and fixing of removable reinforced concrete cover, mild steel frame, lifting / opening mechanism, mild steel CAT Ladder, vents, drainage system etc . All as detailed on Drawing No. M430/SD/05	Nr	2		
PAGE TOTAL CARRIED TO BILL COLLECTION SHEET					

IMPROVEMENT OF DRINKING WATER AND SANITATION SYSTEMS IN MOMBASA: MWACHE CKE 1103					
LOT 1: CONSTRUCTION OF THE MWACHE TWIN TRUNK MAIN (TM1), SOUTH MAINLAND TRANSMISSION PIPELINE AND DONGO KUNDU RESERVOIR					
BID No. CWWDA/AFD/PQ/W4/2022-2023					
BILL No. 3.2 - SOUTH MAINLAND WATER TRANSMISSION PIPELINE (LINE SM)					
PIPELINE CONSTRUCTION					
ITEM No.	DESCRIPTION	UNIT	QUANTITY	RATE (Kshs)	AMOUNT (Kshs)
K236	Depth 3.5-4 m				
K236.1	Provide all materials and construct Reinforced Concrete AIR VALVE Chamber, internal dimensions 2400mm x 2000mm. Include for supply and fixing of removable reinforced concrete cover, mild steel frame, lifting / opening mechanism, plastic coated step irons, Vents, drainage system, etc . All as specified and as detailed on Drawing No. M430/SD/02	Nr	1		
K236.2	Provide all materials and construct Reinforced concrete LINE VALVE Chamber, internal dimensions not exceeding 2700mm x 2400mm. Include for supply and fixing of removable reinforced concrete cover, mild steel frame, lifting / opening mechanism, mild steel CAT Ladder, Vents, drainage system etc . All as specified and as detailed on Drawing No. M430/SD/05	Nr	1		
K236.3	Provide all materials and construct Reinforced Concrete ELECTROMAGNETIC METER Chambers internal dimensions 2400mm x 2800mm. Include for supply and fixing of removable reinforced concrete cover, mild steel frame, lifting / opening mechanism, mild steel CAT Ladder, vents, drainage system, etc. All as specified and as detailed on Drawing No. M430/SD/06	Nr	1		
K237	Depth exceeding 4 m				
K237.1	Provide all materials and construct Reinforced Concrete AIR VALVE Chambers, internal dimensions 2400mm x 2000mm. Include for supply and fixing of removable reinforced concrete slab / cover, mild steel frame, lifting / opening mechanism, step irons, compacted granular fill, vents, drainage system, rendering of exposed blockwork etc . All as specified and as detailed on Drawing No. M430/SD/02	Nr	5		
K237.2	Provide all materials and construct Reinforced concrete LINE VALVE Chamber, internal dimensions not exceeding 2700mm x 2400mm. Include for supply and fixing of removable reinforced concrete cover, mild steel frame, lifting / opening mechanism, mild steel CAT Ladder, Vents, drainage system etc . All as specified and as detailed on Drawing No. M430/SD/05	Nr	2		
K25	PRECAST CONCRETE CHAMBERS				
K254	Depth 2.5-3m				
K254.1	Provide all materials and construct Precast Concrete WASHOUT VALVE Surface Box. Include for supply and fixing of Class 30 PCC unit, surface box and lockable cover, 1000x1000x250mm Class 25/20 RC protection slab, compacted granular fill, OD 160mm uPVC pipe sleeve, length not exceeding 3m, etc. all as detailed on Drawing . No. M430/SD/04	Nr	3		
K255	Depth 3-3.5m				
K255.1	Ditto but depth 3-3.5m, OD 160mm uPVC pipe sleeve, length not exceeding 3.5m	Nr	7		
PAGE TOTAL CARRIED TO BILL COLLECTION SHEET					

IMPROVEMENT OF DRINKING WATER AND SANITATION SYSTEMS IN MOMBASA: MWACHE CKE 1103					
LOT 1: CONSTRUCTION OF THE MWACHE TWIN TRUNK MAIN (TM1), SOUTH MAINLAND TRANSMISSION PIPELINE AND DONGO KUNDU RESERVOIR					
BID No. CWWDA/AFD/PQ/W4/2022-2023					
BILL No. 3.2 - SOUTH MAINLAND WATER TRANSMISSION PIPELINE (LINE SM)					
PIPELINE CONSTRUCTION					
ITEM No.	DESCRIPTION	UNIT	QUANTITY	RATE (Kshs)	AMOUNT (Kshs)
K256	Depth 3.5-4m				
K256.1	Ditto but depth 3.4-4m, OD 160mm uPVC pipe sleeve, length not exceeding 4m	Nr	5		
K257	Depth exceeding 4m				
K257.1	Ditto but depth exceeding 4m, OD 160mm uPVC pipe sleeve, length exceeding 4m	Nr	3		
K6	CROSSINGS				
K63	Under-River Crossings, Width exceeding 10m				
	Details as per Dwg No. M430/SD/10				
K633	Pipe bore 900-1800mm				
	Note: Items for work shall include:				
K633.1	Excavation for foundation in river/stream beds depth n.e 4.0m, preparation of surfaces, disposal of excavated material, upholding sides of excavation, backfilling and removal of redundant services, all as per Dwg No. M430/SD/10, Nominal Bore 1000mm (Provisional)	m	520		
K633.2	Extra over item K633.1 for excavation in rock, depth n.e. 4.0m including preparation of trenches (No blasting permitted) (Provisional)				
K633.2.1	Class 'A'	m ³	40		
K633.2.2	Class 'B'	m ³	450		
K633.2.3	Class 'C'	m ³	250		
K633.3	Transport from Site Store, Install, Test and Commission DN 1000mm ferrous pipes on under-river Crossings, jointing to specifications	m	520		
K633.4	Supply 'Denso Tape' wrapping or approved equivalent. Bidder to include for wrapping at welded joints on the ferrous pipe in two layers as directed by the Engineer.	m ²	3 270		
K633.5	Backfill the trench with concrete Class 15/20 surround, include for vibrating as directed by the Engineer all as per Dwg No. M430/SD/10	m ³	985		
K633.6	Backfill the trench with approved selected excavated material compacted in 300mm layers	m ³	550		
K633.7	Backfill trench with approved imported compacted granular material compacted in 300mm layers	m ³	825		
	Gabion Works				
K633.8	Provide all materials and carry out laying of 2m x 1m x 1m Gabions, wire minimum size 5mm or as specified. Gabion boxes to be laid in stretches with 0.5m overlap, mesh wire to be galvanised and minimum diameter 5mm. Include for tying of adjacent gabions with approved wire and 16mm dia anchor rods to suit site conditions (Provisional)	Nr	1 250		
PAGE TOTAL CARRIED TO BILL COLLECTION SHEET					

IMPROVEMENT OF DRINKING WATER AND SANITATION SYSTEMS IN MOMBASA: MWACHE CKE 1103					
LOT 1: CONSTRUCTION OF THE MWACHE TWIN TRUNK MAIN (TM1), SOUTH MAINLAND TRANSMISSION PIPELINE AND DONGO KUNDU RESERVOIR					
BID No. CWWDA/AFD/PQ/W4/2022-2023					
BILL No. 3.2 - SOUTH MAINLAND WATER TRANSMISSION PIPELINE (LINE SM)					
PIPELINE CONSTRUCTION					
ITEM No.	DESCRIPTION	UNIT	QUANTITY	RATE (Kshs)	AMOUNT (Kshs)
K633.9	Provide all materials and carry out laying of 0.23 - 0.5m thick gabion mattresses, mesh wire to be galvanised and of minimum diameter 5mm. Include for tying of adjacent gabions with approved wire and 16mm dia anchor rods to suit site conditions (Provisional)	m ²	1 620		
K633.10	Provide and place rockfill to gabions and mattresses	m ³	3 500		
K633.11	Extra over for infilling of gabions with Class 15 mass concrete	m ³	110		
K633.12	Formwork Provide and fix shutterings including propping, strutting and striking, all as specified.				
	Sawn Formwork - Class F1 Finish				
K633.12.1	Vertical Sides of Concrete in foundation	m ²	2 310		
K633.13	Method Related Charges				
K633.13.1	Allow for diverting River/Stream including construction of cofferdam etc., for river crossing works and reinstate after construction. The River/Stream to be kept operational during construction, width 3 - 6m	Nr	2		
K633.13.2	Allow for keeping excavation free of water which may occur through ground water seepage, rain or other means.	Item	LS		
K633.13.3	Allow for any other method related charges the Bidder feels may be required. These should be indicated below with pricing of each item.				
	i)	Item	L.S		
	ii)	Item	L.S		
K7	Reinstatement				
K733.3	Breaking up, temporary and permanent reinstatement of MURRAM road with 300mm thick well graded stabilised gravel with 3% cement base compacted in 150mm thick layers using an 8-10 tonne roller and 150mm deep approved compacted hardcore to the satisfaction of the Engineer. Nominal pipe bore n.e. 1800mm. all as per Dwg No. M430/SD/12. Rates quoted shall be deemed to include for costs incurred on traffic control, signage and safety measures during execution of the works.	m	800		
K743.1	Breaking up temporary and permanent reinstatement of UNPAVED FOOTPATHS. Pipe bore 900mm - 1800mm all as per Dwg No. M430/SD/12	m	400		
K8	Other Pipework Ancillaries				
K821	Marker Posts on Pipeline alignment				
K821.1	Supply and fix marker posts for water main route, road crossings, change of direction, air valves, washouts, and valve chambers. All in accordance with drawings and specifications	Nr	320		
K822	Pipeline Wayleave Monumentation				
K822.1	Supply and Install wayleave Boundary Indicator Posts at edges of acquired Pipeline Wayleave, to mark full extent of the pipeline wayleave. Wayleave Boundary Indicator Posts details as per drawings, to be installed at approx. intervals of 200m.	Nr.	300		
PAGE TOTAL CARRIED TO BILL COLLECTION SHEET					

IMPROVEMENT OF DRINKING WATER AND SANITATION SYSTEMS IN MOMBASA: MWACHE CKE 1103					
LOT 1: CONSTRUCTION OF THE MWACHE TWIN TRUNK MAIN (TM1), SOUTH MAINLAND TRANSMISSION PIPELINE AND DONGO KUNDU RESERVOIR					
BID No. CWWDA/AFD/PQ/W4/2022-2023					
BILL No. 3.2 - SOUTH MAINLAND WATER TRANSMISSION PIPELINE (LINE SM)					
PIPELINE CONSTRUCTION					
ITEM No.	DESCRIPTION	UNIT	QUANTITY	RATE (Kshs)	AMOUNT (Kshs)
	Wash-out Outfall Rising Pipe				
K87	Provide all materials, fabricate and install washout chamber outfall rising pipe as detailed in drg. No. M430/SD/03. Rate to include for supply of all fittings, jointing, installation and connection to washout tee and valve.	Nr.	30		
K88	Removal and Reinstatement of Existing Hedges, Fences, Walls and Drains				
K88.1	Allow for removal of existing HEDGES and reinstating these after laying of the water mains is completed. (Provisional)	m	500		
K88.2	Allow for breaking up of existing masonry perimeter WALLS approx. 2.5m high, with concrete columns at approx. 3m intervals, and reinstatement after laying of water mains is completed.(Provisional)	m	20		
K88.3	Allow for breaking up of existing FENCES, including but not limited to chain link fence, barbed wire fence, timber, iron sheet, electric fence, etc., and reinstating these after construction of the water mains is completed.	m	250		
K88.4.1	Allow for breaking up of existing UNLINED EARTH DRAINS and reinstating these after construction of the water mains is completed. Include for provision of diverting the drains or water ways and keeping them operational during construction. Depth of Drain n.e. 3m (See Drg. No. M430/SD/19) (Provisional)	m	500		
K88.4.2	-Ditto - but for existing STONE-PITCHED OPEN DRAINS, depth n.e. 3.0m (See Drg. No. M430/SD/19) (Provisional)	m	50		
	<u>CLASS L:- PIPEWORK - SUPPORTS AND PROTECTION, ANCILLARIES TO LAYING AND EXCAVATION</u>				
L1	Extras to excavation and backfilling (Provisional)				
L11	In pipe trench and chambers				
L111.1	Excavation in trench for rock class "A"	m ³	1 200		
L111.2	Excavation in trench for rock class "B"	m ³	18 000		
L111.3	Excavation in trench for rock class "C"	m ³	10 000		
	Note:- Blasting is NOT permitted for Item L11				
L5	Surrounds				
L52	Provide, transport to site and place selected excavated granular fill and compact in bed and surround to pipes as specified and where directed by the Engineer				
L525	To pipes nominal bore: 900 - 1200 mm	m	17 484		
L53	Provide, transport to site and place imported granular fill and compact in bed and surround to pipes as specified and where directed by the Engineer				
L535	To pipes nominal bore: 900 - 1200 mm	m	11 946		
PAGE TOTAL CARRIED TO BILL COLLECTION SHEET					

IMPROVEMENT OF DRINKING WATER AND SANITATION SYSTEMS IN MOMBASA: MWACHE CKE 1103					
LOT 1: CONSTRUCTION OF THE MWACHE TWIN TRUNK MAIN (TM1), SOUTH MAINLAND TRANSMISSION PIPELINE AND DONGO KUNDU RESERVOIR					
BID No. CWWDA/AFD/PQ/W4/2022-2023					
BILL No. 3.2 - SOUTH MAINLAND WATER TRANSMISSION PIPELINE (LINE SM)					
PIPELINE CONSTRUCTION					
ITEM No.	DESCRIPTION	UNIT	QUANTITY	RATE (Kshs)	AMOUNT (Kshs)
L54	Provide all materials, transport to site and place mass concrete class 15/20 in bed and surround to pipes under road crossings and on shallow pipeline sections as directed by the Engineer. Include for provision, fixing and dismantling of all formwork, vibration of concrete etc. all as per Dwg No. M430/SD/13				
L545	To pipes nominal bore: ne 900 - 1200 mm	m	800		
L7	Concrete Support, Thrust Blocks, Stools and Anchor Blocks				
	Details as per Dwg No. M430/SD/08 - 09 (Provisional)				
	Rates to include for excavation, formwork, provision and placing of concrete, backfilling etc.				
	Class 20/20 Mass Concrete				
	NOTE:- The work includes pipe and fitting fixing				
L73	Volume:- 0.2 - 0.5 m³				
L734	To pipes nominal bore: 600 -900mm	Nr	102		
L74	Volume:- 0.5 - 1 m³				
L745	To pipes nominal bore: 900 -1200mm	Nr	13		
L75	Volume:- 1 - 2 m³				
L755	To pipes nominal bore: 900 -1200mm	Nr	11		
L76	Volume:- 2 - 4 m³				
L764	To pipes nominal bore: 600 -900mm	Nr	145		
L77	Volume:- 4 - 6 m³				
L775	To pipes nominal bore: 900 -1200mm	Nr	655		
L78.1	Volume:- 6- 10 m³				
L785.1.1	To pipes nominal bore: 900 -1200mm	Nr	12		
L78.2	Volume:- exceeding 10m³				
L785.1.2	Volume 10-20m ³ to pipes nominal bore: 900 -1200mm	Nr	13		
L785.1.3	Volume 30-40m ³ to pipes nominal bore: 900 -1200mm	Nr	2		
	CLASS V: PAINTING				
V310	Allow for cleaning and painting with 3 coats of approved epoxy paint all exposed Pipework, Fittings, Valves, etc.	m ²	5 470		
	CLASS X: MISCELLANEOUS WORKS				
X4	Gabion Works				
X411	Supply and Install approved Gabion Boxes, size 2m x 1m x 1m mesh wire minimum size 5mm diameter laid in cascading stacks around R.C. piers on aerial crossings, and or as specified, Gabion boxes to be instructed by the Engineer on site, all as directed. Rate to include for supply and packing of approved hardcore into gabion boxes, all to Engineer's approval, as shown on Drg. No. M430/SD/16.	Nr	900		
X421	Ditto - but Gabion Mattresses, thickness 500mm mesh wire 5mm diameter	m ²	1 200		
PAGE TOTAL CARRIED TO BILL COLLECTION SHEET					

IMPROVEMENT OF DRINKING WATER AND SANITATION SYSTEMS IN MOMBASA: MWACHE CKE 1103					
LOT 1: CONSTRUCTION OF THE MWACHE TWIN TRUNK MAIN (TM1), SOUTH MAINLAND TRANSMISSION PIPELINE AND DONGO KUNDU RESERVOIR					
BID No. CWWDA/AFD/PQ/W4/2022-2023					
BILL No. 3.2 - SOUTH MAINLAND WATER TRANSMISSION PIPELINE (LINE SM)					
PIPELINE CONSTRUCTION					
ITEM No.	DESCRIPTION	UNIT	QUANTITY	RATE (Kshs)	AMOUNT (Kshs)
X990	<u>EROSION CONTROL AND PROTECTION MEASURES (PROVISIONAL)</u>				
X990.1	Provide all materials and construct mass concrete EROSION CHECKS on steep sloped as specified and according to details given in Drg. No. M430/SD/10.	Nr.	850		
X990.2	Provide all materials and carry out hydraulic mulch Grass seeding to slopes as specified on the drawings, all to Engineer's approval.	m ²	4 500		
X990.3	Supply and plant approved grass on slopes and maintainance until it takes root to the satisfaction of the Engineer. Rate to include for excavation of cut-off drains to divert run-off water from pipe trench alignment.	m ²	9 850		
X991	<u>HEADWALLS, CASCADES AND OUTFALL CHAMBERS</u>				
	Details as per Dwg No. M430/SD/03-04 (Provisional Quantities)				
X991.1	<u>Excavation</u>				
	The rates shall include for all strutting, shuttering, stabilising the excavation and preparation of excavated surfaces to receive permanent work.				
	Excavate for foundations, part backfill after construction and remainder, cart away to tips or use as fill on site, all as directed by the Engineer. Tips to be identified by the Contractor in liaison with the Local Authority.				
X991.1.1	Maximum depth n.e. 1.0m	m ³	220		
X991.1.2	-Ditto - depth 1.0 to 1.5m	m ³	230		
X991.1.3	-Ditto - depth exceeding 1.5m	m ³	350		
X991.1.4	E.O. excavation items for excavation in rock Class 'A' (Provisional)	m ³	16		
X991.1.5	-Ditto - for excavation in rock Class 'B' (Provisional)	m ³	240		
X991.1.6	-Ditto - for excavation in rock Class 'C' (Provisional)	m ³	130		
X991.2	<u>Concrete Works</u>				
	Provide, mix and place concrete as directed				
X991.2.1	Plain concrete Class 15/20 in 50mm blinding layer under bases/treads.	m ²	290		
X991.2.2	<u>Vibrated, Reinforced Concrete Class 25/20 in:-</u>				
X991.2.2.1	Footings	m ³	7		
X991.2.2.2	Bases	m ³	37		
X991.2.2.3	Walls	m ³	37		
X991.2.2.4	Treads	m ³	2		
X991.2.2.5	Risers	m ³	7		
X991.2.2.6	Roof Slabs	m ³	14		
PAGE TOTAL CARRIED TO BILL COLLECTION SHEET					

IMPROVEMENT OF DRINKING WATER AND SANITATION SYSTEMS IN MOMBASA: MWACHE CKE 1103					
LOT 1: CONSTRUCTION OF THE MWACHE TWIN TRUNK MAIN (TM1), SOUTH MAINLAND TRANSMISSION PIPELINE AND DONGO KUNDU RESERVOIR					
BID No. CWWDA/AFD/PQ/W4/2022-2023					
BILL No. 3.2 - SOUTH MAINLAND WATER TRANSMISSION PIPELINE (LINE SM)					
PIPELINE CONSTRUCTION					
ITEM No.	DESCRIPTION	UNIT	QUANTITY	RATE (Kshs)	AMOUNT (Kshs)
X991.3	Reinforcement				
	Provide and fix high tensile steel reinforcement to SRN 127 including cutting, bending, propping, with spacers and tying as specified.				
X991.3.1	All diameters	kg	21 700		
X991.4	Formwork				
	Provide and fix shuttering including propping, strutting and striking all as specified.				
	(i) Vertical Formwork - Class F1 Finish				
X991.4.1	Sides of 200mm treads/ bases/ risers	m	912		
X991.4.2	Sides of footings - width n.e. 0.2m	m	68		
X991.4.3	Sides of footings - width exceeding 0.2m	m ²	38		
X991.4.4	External faces of chamber walls/ headwalls - width exceeding 0.2m	m ²	530		
	(ii) Vertical Formwork - Class F2 Finish				
X991.4.5	Sides of 200mm roof slabs and walls	m	292		
X991.4.6	Internal faces of chamber walls/ headwalls etc	m ²	370		
	(iii) Horizontal Formwork - Class F2 Finish				
X991.4.7	Soffites of roof slabs and walls	m ²	62		
X991.5	Walling				
	Natural Stone Block Walling, Medium Chisel Dressed, Reinforced with 20 swg Hoop Iron at Every Alternate Course, and Bedded, Jointed and Pointed in Cement Mortar (1:4):-				
X991.5.1	200 mm Walling	m ²	83		
X991.6	Plastering				
	12.5mm Thick Gauged Cement Plaster as per specifications on:				
X991.6.1	Natural stone block walling and other surfaces	m ²	166		
X991.7	Miscellaneous Works				
X991.7.1	Provide for and fix plastic coated step irons in rising outfall chambers for Washouts as specified by the Engineer. Details of chamber are in Dwg Nr. M430/SD/04	Nr	110		
X991.7.2	Provide Precast Reinforced Concrete Covers size 600 x 600 x 50mm thick to the rising outlet Chambers.	Nr	12		
X991.8	Method Related Charges				
X991.8.1	Allow for River diversion, for construction of W.O outfall structures including construction of cofferdam etc., for River crossing works and reinstate after construction. The River / Waterway to be kept operational during construction. The Bidder to submit method statement with Bid for execution of these works.	Item	L.S		
X991.8.2	Method related charges for keeping excavation free of water which may occur through ground water seepage, rain or other means.	Item	L.S		
PAGE TOTAL CARRIED TO BILL COLLECTION SHEET					

IMPROVEMENT OF DRINKING WATER AND SANITATION SYSTEMS IN MOMBASA: MWACHE CKE 1103					
LOT 1: CONSTRUCTION OF THE MWACHE TWIN TRUNK MAIN (TM1), SOUTH MAINLAND TRANSMISSION PIPELINE AND DONGO KUNDU RESERVOIR					
BID No. CWWDA/AFD/PQ/W4/2022-2023					
BILL No. 3.2 - SOUTH MAINLAND WATER TRANSMISSION PIPELINE (LINE SM)					
PIPELINE CONSTRUCTION					
ITEM No.	DESCRIPTION	UNIT	QUANTITY	RATE (Kshs)	AMOUNT (Kshs)
X991.8.3	Allow for any other method related charges the Bidder feels may be required. These should be indicated below with pricing of each item.				
	i)	Item	L.S		
	ii)	Item	L.S		
X992	AERIAL CROSSINGS ON PIERS - 14Nr Crossings				
	Details as per Dwg Nos. M430/SD/13				
	Pipe Nominal Bore n.e 900 - 1800mm				
X992.1	Excavation				
	The rates shall include for all strutting, shuttering, stabilising the excavation faces and preparation of excavated surfaces to receive permanent work.				
	Excavate for pier footings on aerial Crossings, part backfill after construction and remainder, cart away to approved tips or use as fill on site, all as directed by the Engineer. Tips to be identified by the Contractor in liaison with the Local Authority.				
X992.1.1	Maximum depth n.e. 1.5m	m ³	1 368		
X992.1.2	-Ditto - depth 1.5 to 2.0m	m ³	466		
X992.1.3	-Ditto - depth exceeding 2.0m	m ³	445		
X992.1.4	E.O. excavation items for excavation in rock Class 'A' (Provisional) - Blasting not permitted	m ³	50		
X992.1.5	-Ditto - for excavation in rock Class 'B' (Provisional) - Blasting not permitted	m ³	770		
X992.1.6	-Ditto - for excavation in rock Class 'C' (Provisional) - Blasting not permitted	m ³	330		
X992.2	Concrete Works				
	Provide, mix and place concrete as directed Note: Concrete Works at the Mwache Creek Crossing to be carried out using Sulphate Resistant Cement as specified in SRN 104 of the Specifications.				
X992.2.1	Plain concrete Class 15/20 in 75mm blinding layer under pier footings.	m ²	869		
X992.2.2	-Ditto- but 75mm thick, on exposed surface of gabions	m ²	936		
X992.2.3	Vibrated, Reinforced Concrete Class 25/20 in:-				
X992.2.3.1	Footings	m ³	435		
X992.2.3.2	Piers	m ³	897		
X992.3	Reinforcement				
	Provide and fix high tensile steel reinforcement to SRN 127 including cutting, bending, propping, with spacers and tying as specified.				
X992.3.1	12mm and under	kg	74 592		
X992.3.2	16mm and over	kg	111 888		
PAGE TOTAL CARRIED TO BILL COLLECTION SHEET					

IMPROVEMENT OF DRINKING WATER AND SANITATION SYSTEMS IN MOMBASA: MWACHE CKE 1103					
LOT 1: CONSTRUCTION OF THE MWACHE TWIN TRUNK MAIN (TM1), SOUTH MAINLAND TRANSMISSION PIPELINE AND DONGO KUNDU RESERVOIR					
BID No. CWWDA/AFD/PQ/W4/2022-2023					
BILL No. 3.2 - SOUTH MAINLAND WATER TRANSMISSION PIPELINE (LINE SM)					
PIPELINE CONSTRUCTION					
ITEM No.	DESCRIPTION	UNIT	QUANTITY	RATE (Kshs)	AMOUNT (Kshs)
X992.4	Formwork				
	Provide and fix shuttering including propping, strutting and striking all as specified.				
	(i) Vertical Formwork - Class F1 Finish				
X992.4.1	Sides of 500mm footings	m ²	670		
X992.4.2	Sides of piers in foundations	m ²	1 265		
	(ii) Vertical Formwork - Class F2 Finish				
X992.4.3	Outer faces of column piers - width 1.0m - 3.0m	m ²	1 999		
	(iii) Sloping Formwork - Class F2 Finish				
X992.4.4	Sloping face of column head	m ²	2 267		
X992.5	Pipe Support Details				
	Provide all materials, fabricate and install 75mm wide x 15mm thick flat GMS Strap on pipes on piers at Aerial Crossings; Rate to include for supply and installation of Rag Bolts, Rubberoid layers, etc. all as detailed in Drg. No. M430/SD/13; to Engineer's approval.				
X992.5.1	DN 1000	Nr	174		
X992.6	Design and Construction of Piling Works for Mwache Creek Crossing				
X992.6.1	Allow a provisional sum of Kshs. 25,000,000 (Kenya Shillings Twenty Five Million) for carrying out detailed Geotechnical Investigation and Detailed Design of the Mwache Creek Crossing Piling System. The pile design shall take into consideration the soil conditions at the creek crossing, structural requirements of the pipeline crossing and any other anticipated loads and environmental conditions, and shall comply with all relevant codes, standards and specifications. Rate to include for preparation of Geotechnical Investigation Report for the creek crossing, pile design calculations and drawings, pile load test procedures and design specifications for piling works, all to the Engineer's Approval.	Item	PS		25 000 000.00
X992.6.2	Provide all materials and install cylindrical driven and cast-in-situ friction piles, diameter 150mm; to receive pier bases, pile depth ranging from 12m to 20m, minimum steel pile pipe thickness 8mm, all as per approved designs prepared under item X992.6.1 above and as directed by the Structural Engineer on site. Rate to include for provision and placing of vibrated class 25/20 Reinforced Concrete internally in the steel piles, etc., estimate minimum steel reinforcement per pile 5Nr. D12 bars with circular links at 150mm c/c (to be confirmed by the detailed design). Minimum No. of piles per pier is 4Nr. Works for construction of Piers and pipeline installation works measured separately. Item applicable for Mwache Creek Crossing only.	Nr	130		
X992.6.3	Allow for provision and use of berges mounted with piling rigs, etc., or any other alternative method for execution of works within the creek approved by the engineer	Item	L.S		
X992.6.4	Allow any other Method Related Charges for construction of piles and piers with pier bases on piles in submerged conditions, and installation of DN 1000 Steel Pipes on Piers across the creek. Rate to include for all method related charges for working within the flooded creek crossing at heights.	Item	L.S		
X992.7	Method Related Charges (Applicable to all River Crossings)				
X992.7.1	Allow for River Diversion Works, including construction of cofferdams etc., for river crossing works and reinstate after construction. The Rivers / Waterways to be kept operational during construction. Bidder to submit method statement with Bid for execution of these works.	Item	L.S		
X992.7.2	Method related charges for keeping excavations free of water which may occur through ground water seepage, rain or other means.	Item	L.S		
X992.7.3	Allow for any other method related charges the Bidder feels may be required. These should be indicated below with pricing of each item.				
	i)	Item	L.S		
	ii)	Item	L.S		
PAGE TOTAL CARRIED TO BILL COLLECTION SHEET					

IMPROVEMENT OF DRINKING WATER AND SANITATION SYSTEMS IN MOMBASA: MWACHE CKE 1103					
LOT 1: CONSTRUCTION OF THE MWACHE TWIN TRUNK MAIN (TM1), SOUTH MAINLAND TRANSMISSION PIPELINE AND DONGO KUNDU RESERVOIR					
BID No. CWWDA/AFD/PQ/W4/2022-2023					
BILL No. 3.2 - SOUTH MAINLAND WATER TRANSMISSION PIPELINE (LINE SM)					
PIPELINE CONSTRUCTION					
ITEM No.	DESCRIPTION	UNIT	QUANTITY	RATE (Kshs)	AMOUNT (Kshs)
X993	Miscellaneous Works (Provisional)				
X993.1	Allow Provisional Sum for other Miscellaneous Works that may be required on site to be carried out as directed by the Engineer.	Item	P.S	20 000 000.00	20 000 000.00
X994	CATHODIC PROTECTION FOR STEEL PIPES AND FITTINGS:				
	NOTE: THIS ITEM SHOULD ONLY BE PRICED IF THE BIDDER HAS QUOTED FOR STEEL PIPES AND FITTINGS. BIDDERS QUOTING FOR DUCTILE IRON PIPES AND FITTINGS SHOULD NOT PRICE FOR THESE ITEMS.				
X994.1	Carry out Detailed Design of Cathodic Protection system for the DN 1000/900 Transmission Pipeline to the South Mainland, total length of pipeline 27.8km. Rate to include for all requisite confirmatory field tests and analysis such as soil resistivity, current drain, natural potential survey, etc., system design and approval.Design to be based on impressed current Cathodic Protection system.	Item	L.S		
X994.2	Supply of all required materials, Installation, Testing and commissioning of the Impressed Current Cathodic Protection system on Steel South Mainland Transmission Pipeline as per approved design, total length of pipeline not exceeding 27.8km.	Item	L.S		
X994.3	Bi-monthly assistance by the Specialized Sub-Contractor to verify the performance of the Cathodic Protection System, to carry out the appropriate maintenance if needed and to train MOWASSCO staff on these issues, during the Defects Liability Period.	Item	6		
X995	Interconnection to Existing Marere Pipeline				
X995.1	Allow for identification,exposing,cutting,backfilling and reinstatement after installation of fittings and pipework for interconnection of the existing Marere Pipeline to the proposed South Mainland pipeline. Pipework and fittings provision and installation has been measures in the respective bill items. Pipe Nominal bore DN500	Item	L.S		
X996	WRAPPING OF STEEL FITTINGS AND JOINTS				
	NOTE: THIS ITEM SHOULD ONLY BE PRICED IF THE BIDDER HAS QUOTED FOR STEEL PIPES AND FITTINGS. BIDDERS QUOTING FOR DUCTILE IRON PIPES AND FITTINGS SHOULD NOT PRICE FOR THESE ITEMS.				
X996.1	Provide all materials and wrap all Steel Fittings with approved Petrolatum Tape such as Denso Tape or approved equivalent, including an outwrap applied with atleast 55% overlap. Wrapping to be applied on all Steel Fittings without 3LPE coating, including Bends, Tees, Short Pieces, Tapers, couplings, etc. Application to be carried out as per Manufacture's Specifications, to the Engineer's Approval	m ²	2500		
X997	Allow a provisional sum of Kshs. 100 Million (One Hundred Million Kenya Shillings) for Rehabilitation of existing DN 500 Steel Pipeline within the Mwache Creek Crossing. Works shall include carrying out geotechnical investigations, design and construction of R.C. Piers on Piles, removal of existing pipes and fittings across the creek, supply and installation of new DN 500 pipes and fittings, testing and commissioning of the pipeline.	Item	PS	100 000 000.00	100 000 000.00
PAGE TOTAL CARRIED TO BILL COLLECTION SHEET					

BILL No. 3.2 COLLECTION SHEET

IMPROVEMENT OF DRINKING WATER AND SANITATION SYSTEMS IN MOMBASA: MWACHE CKE 1103

LOT 1: CONSTRUCTION OF THE MWACHE TWIN TRUNK MAIN (TM1), SOUTH MAINLAND TRANSMISSION PIPELINE AND DONGO KUNDU RESERVOIR

BID No. CWWDA/AFD/PQ/W4/2022-2023

BILL No. 3.2 - SOUTH MAINLAND WATER TRANSMISSION PIPELINE (LINE SM)

PIPELINE CONSTRUCTION

	Amount (Kshs.)
Page Total, Page 1 of 20	
Page Total, Page 2 of 20	
Page Total, Page 3 of 20	
Page Total, Page 4 of 20	
Page Total, Page 5 of 20	
Page Total, Page 6 of 20	
Page Total, Page 7 of 20	
Page Total, Page 8 of 20	
Page Total, Page 9 of 20	
Page Total, Page 10 of 20	
Page Total, Page 11 of 20	
Page Total, Page 12 of 20	
Page Total, Page 13 of 20	
Page Total, Page 14 of 20	
Page Total, Page 15 of 20	
Page Total, Page 16 of 20	
Page Total, Page 17 of 20	
Page Total, Page 18 of 20	
Page Total, Page 19 of 20	
Page Total, Page 20 of 20	
Bill No. 3.2 Total Exclusive of VAT carried to Summary Sheet	

IMPROVEMENT OF DRINKING WATER AND SANITATION SYSTEM IN MOMBASA: MWACHE CKE 1103

LOT 1: CONSTRUCTION OF THE MWACHE TWIN TRUNK MAIN (TM1), SOUTH MAINLAND TRANSMISSION PIPELINE AND DONGO KUNDU RESERVOIR

BID No. CWWDA/AFD/PQ/W4/2022-2023

BILL No. 4.1 - DONGO KUNDU RESERVOIR (28,000 m³ CAPACITY)

ITEM No.	DESCRIPTION	UNIT	QUANTITY	RATE (Kshs)	AMOUNT (Kshs)
	NOTES:				
	The Proposed Dongo Kundu Reservoir comprises of 2Nr. RC Water Storage Tanks, each of 14,000 m ³ Capacity, with a combined capacity of 28,000 m ³ .				
	This Bill of Quantities (Bill No. 4.1) covers the construction of the Proposed 2Nr. RC Tanks. Other Works within the Reservoir Site are measured separately under Bill Nos. 4.2 and 4.3.				
1	General				
1.1	Water tightness testing of the 2Nr. R.C. Tanks in accordance with specifications, all to the satisfaction of the Engineer. Include for provision of water from approved source, and safe disposal after testing.	Item	L.S		
1.2	Cleaning and sterilization of the 2Nr. RC Tanks in accordance with specifications. Rate to include for provision of water, all required chemicals and carrying out relevant water quality tests as well as safe disposal of used water, all to the Engineer's approval.	Item	L.S		
1.3	Pressure testing, flushing and sterilization of all pipework (inlet pipework, outlet pipework, washout and overflow pipework), etc., for the 2Nr. Tanks, all in accordance with specifications. Rate to include for provision of water, all required chemicals and carrying out relevant water quality tests as well as safe disposal of used water, all to the Engineer's approval.	Item	L.S		
	Compaction Tests (Provisional)				
1.4	Allow for carrying out Compaction tests at formation level of the 2Nr. RC Tanks using the Sand Displacement method or other approved In-situ method. Rate to include for provision of all apparatus, Equipment and Materials and carrying out the test as per standard procedures. Test to be carried out in at least 10Nr. locations, to be selected by the Engineer, within the reservoir bases.	Item	L.S		
1.5	Allow for compaction of formation surfaces deemed to be inadequate upon compaction tests under Item 1.4 above. Rate to include for provision of an adequate capacity vibrating roller compaction equipment and compaction of formation levels to a relative density of 98% MDD, all as per specifications.	m ²	5 600		
2	Earthworks				
	Note: Excavation quantities to be measured from stripped surface / reduced ground levels. Top soil stripping and Mass Excavation for site is measured separately under Bill No 4.3 (Site and Ancillary Works)				
	Rates shall include for all strutting, shuttering, stabilizing the excavation faces and keeping the excavation free of water by pumping, bailing or other means.				
	Excavate for the 2Nr. R.C. Tanks from stripped surface / reduced ground levels, part backfill with approved selected material after construction and remainder cart away to approved tips or use as fill on site, all as directed. Tips to be identified by the Contractor in liaison with local authorities.				
2.1	Maximum depth of excavation n.e. 1.0m	m ³	6 600		
PAGE TOTAL CARRIED TO COLLECTION SHEET					

IMPROVEMENT OF DRINKING WATER AND SANITATION SYSTEM IN MOMBASA: MWACHE CKE 1103

LOT 1: CONSTRUCTION OF THE MWACHE TWIN TRUNK MAIN (TM1), SOUTH MAINLAND TRANSMISSION PIPELINE AND DONGO KUNDU RESERVOIR

BID No. CWWDA/AFD/PQ/W4/2022-2023

BILL No. 4.1 - DONGO KUNDU RESERVOIR (28,000 m³ CAPACITY)

ITEM No.	DESCRIPTION	UNIT	QUANTITY	RATE (Kshs)	AMOUNT (Kshs)
2.2	-Ditto - but excavation depth 1.0m to 2.0m	m ³	6 600		
2.3	-Ditto - but excavation depth 2.0m to 3.0m	m ³	3 600		
2.4	-Ditto - but excavation depth 3.0m to 6.0m	m ³	100		
2.5	Allow for trimming of excavated surface to formation level of Reservoir, to receive plain concrete blinding.	m ²	6 600		
2.6	Extra Over items 2.1 to 2.5 for excavation in rock class 'A', blasting not permitted (Provisional)	m ³	80		
2.7	-Ditto- but for excavation in rock class 'B', blasting not permitted (Provisional)	m ³	2 320		
2.8	-Ditto- but for excavation in rock class 'C', blasting not permitted (Provisional)	m ³	980		
2.9	Provide, place and compact approved imported murram, compacted in 150mm thick layers in making-up levels where unsuitable material is identified, to compaction densities as directed by the Engineer on site, all in accordance to specifications. Contractor to identify suitable borrow pits as source of material. Contractor's Rate to include for compaction tests, transport, provision of compaction equipment, water, etc. and other related charges.	m ³	3 600		
2.10	Provide and place approved hardcore packing, hand-packed and compacted to Engineer's approved, maximum 300mm thick layer. Rate to include for provision, packing and compaction.	m ³	1 800		
3	<u>Concrete Works</u>				
	Provide all materials, mix and place Concrete as directed.				
3.1	Provide and place 75mm thick blinding concrete class 15/20 under Base Slabs and Foundations.	m ²	6 600		
	Guaranteed Strength Reinforced Concrete Class 25/20, maximum aggregate as specified in:-				
3.2	External Wall Bases including key and splay	m ³	1 200		
3.3	Internal Partition Wall Bases	m ³	200		
3.4	Base Slab and Sumps	m ³	840		
3.5	Bases to Columns	m ³	100		
3.6	Bases to Internal Baffle Walls	m ³	30		
3.7	Main External Walls	m ³	960		
3.8	Internal Partition Walls	m ³	200		
3.9	Baffle Walls	m ³	240		
3.10	Columns, including top flared heads	m ³	90		
3.11	250mm thick Roof Slabs, including all Upstands	m ³	1 530		
PAGE TOTAL CARRIED TO COLLECTION SHEET					-

IMPROVEMENT OF DRINKING WATER AND SANITATION SYSTEM IN MOMBASA: MWACHE CKE 1103

LOT 1: CONSTRUCTION OF THE MWACHE TWIN TRUNK MAIN (TM1), SOUTH MAINLAND TRANSMISSION PIPELINE AND DONGO KUNDU RESERVOIR

BID No. CWWDA/AFD/PQ/W4/2022-2023

BILL No. 4.1 - DONGO KUNDU RESERVOIR (28,000 m³ CAPACITY)

ITEM No.	DESCRIPTION	UNIT	QUANTITY	RATE (Kshs)	AMOUNT (Kshs)
	Class 20/20 Mass Concrete, maximum aggregate as specified in:-				
3.12	300mm thick Mass Concrete Pad above and below Base Slab at Inlet Pipe discharge point.	m ³	5		
3.13	Surround to pipework and thrust blocks.	m ³	100		
4	<u>Steel Reinforcement</u>				
	Provide and fix high tensile reinforcement to BS 4461, including for cutting, bending, propping with spacers and tying as specified:-				
4.1	Reinforcement; all diameters	Ton	810		
4.2	Fabric Mesh Reinforcement (BRC Class A252)	m ²	4 600		
5	<u>Formwork</u>				
	Provide all materials and fix shuttering, including propping, strutting and striking all as specified. Rate to include for formation of chamfers at exposed concrete edges.				
	i) Vertical Formwork Class F1 Finish				
5.1	External sides of base slab, width n.e. 0.3m	m	1 600		
5.2	Both sides of key, width 1 to 1.5m	m ²	1 000		
5.3	External sides of washout and Outlet Pipe Sumps	m ²	100		
	ii) Vertical Formwork Class F3 Finish				
5.4	Both sides of external walls, width n.e. 5.3m	m ²	5 600		
5.5	Both sides of internal partition wall base, width n.e. 0.5m	m ²	600		
5.6	Both sides of internal partition wall, width n.e. 5.3m	m ²	1 120		
5.7	Both sides of baffle wall bases, width n.e. 0.25m	m	1 000		
5.8	Both sides of baffle walls, width n.e. 4.7m	m ²	4 000		
5.9	Sides of column bases, width n.e. 0.3m	m	1 000		
5.10	Sides of columns, width n.e. 0.3m	m	3 200		
5.11	Internal sides of washout and Outlet Pipe Sumps, width n.e. 1.5m	m ²	100		
5.12	Both sides of overflow chambers, width n.e.1.3m	m ²	60		
5.13	Outer side of roof slab and upstand, width n.e.0.6m	m ²	280		
5.14	Inner side of roof upstand 300mm high	m ²	160		
5.15	Inner sides of access manholes, width n.e. 0.6m	m ²	64		
5.16	Outer sides of access manhole upstands 300mm high	m ²	60		
PAGE TOTAL CARRIED TO COLLECTION SHEET					

IMPROVEMENT OF DRINKING WATER AND SANITATION SYSTEM IN MOMBASA: MWACHE CKE 1103

LOT 1: CONSTRUCTION OF THE MWACHE TWIN TRUNK MAIN (TM1), SOUTH MAINLAND TRANSMISSION PIPELINE AND DONGO KUNDU RESERVOIR

BID No. CWWDA/AFD/PQ/W4/2022-2023

BILL No. 4.1 - DONGO KUNDU RESERVOIR (28,000 m³ CAPACITY)

ITEM No.	DESCRIPTION	UNIT	QUANTITY	RATE (Kshs)	AMOUNT (Kshs)
	iii) Sloping Formwork Class F3 Finish				
5.17	Splay of base slab	m ²	840		
5.18	Splay in wall, width n.e. 0.3m	m	1200		
5.19	Splay at column heads, width n.e. 0.5m	m ²	200		
5.20	100mm x 100mm chamfer at overflow chamber, width n.e. 0.1m	m	412		
5.21	20mm x 20mm fillet to form chamfer for all exposed concrete upstands, wall edges, column edges, etc., width n.e. 0.05m	m	5 600		
	iv) Horizontal Formwork Class F3 Finish				
5.22	Soffit of suspended slab	m ²	7 560		
5.23	Soffit of overflow chambers	m ²	10		
	v) Box Outs, Rebates and Drip Mould				
5.24	Form 1200mm x 550mm void for overflow	Nr	4		
5.25	50mm x 50mm rebates on slabs for manhole covers	m	140		
5.26	12mm dia. half round fillet for drip mould round soffit of roof slab overhang	m	560		
5.27	Extra over concrete works for boxouts for pipes nominal bore n.e 900mm and making good after installation of Inlet Pipework	Nr.	4		
5.28	- Ditto-, but for 1020mm x 1020mm Access / Inspection Manholes	Nr.	24		
6	Joints				
	i) Expansion Joints				
6.1	Form 20mm wide x 200mm deep expansion joint including for the following: a) 20mm x 20mm polysulphide sealant on upper face b) Non-absorbent compressible filler material c) 250mm Expadite Supercast Rearguard S PVC waterstop or similar approved	m	450		
	ii) Contraction Joints				
	a) In Base Slabs:				
6.2	Form partial contraction joint in Base Slab including for 20mm x 20mm polysulphide sealant on upper face and 200mm Expadite Supercast Rearguard R PVC waterstop or similar approved.	m	900		
	b) In Wall Bases:				
6.3	Form full contraction joint in wall base including for 20mm x 20mm polysulphide sealant on upper face and 250mm Expadite Supercast Rearguard R PVC waterstop or similar approved.	m	265		
PAGE TOTAL CARRIED TO COLLECTION SHEET					

IMPROVEMENT OF DRINKING WATER AND SANITATION SYSTEM IN MOMBASA: MWACHE CKE 1103

LOT 1: CONSTRUCTION OF THE MWACHE TWIN TRUNK MAIN (TM1), SOUTH MAINLAND TRANSMISSION PIPELINE AND DONGO KUNDU RESERVOIR

BID No. CWWDA/AFD/PQ/W4/2022-2023

BILL No. 4.1 - DONGO KUNDU RESERVOIR (28,000 m³ CAPACITY)

ITEM No.	DESCRIPTION	UNIT	QUANTITY	RATE (Kshs)	AMOUNT (Kshs)
	c) In Walls:				
6.4	Form full contraction joint in wall including for 20mm x 20mm polysulphide sealant on upper face and 250mm Expadite Supercast water foil PVC waterstop or similar approved.	m	40		
	iii) Construction Joints				
	a) In Roof Slabs:				
6.5	Form construction joints in roof slab including for 20mm x 20mm polysulphide sealant in upper face.	m	700		
	b) In Walls:				
6.6	Form construction joint in wall including for 20mm x 20mm polysulphide sealant on inner face and 200mm wide PVC waterstop.	m	1 320		
	iv) Roof Slab / Walls joints				
6.7	Form roof slab / wall joint including for 13mm x 25mm polysulphide joint sealant on both faces, non-compressible joint filler and PSC rubber bearing 3KX or similar approved.	m	700		
	Pipes, Fittings and Valves				
7	Supply, Transport to Site & Store in secure place including Jointing Material, Bolts, Gaskets, Packing, Jointing glue, etc. as applicable				
	A) Inlet Pipework- Approved Lined Ferrous Pipes and Fittings to PN 16				
7.1	900 mm dia. Coupling (Mark A)	Nr	1		
7.2	900 mm dia. Flanged Spigot Pipe 1500mm long (Mark B)	Nr	1		
7.3	900 x 600mm dia. All Flanged Special Tee (Mark C)	Nr	1		
7.4	600 x 900 mm dia. All Flanged Concentric Taper (Mark D)	Nr	1		
7.5	600mm dia. Flanged Spigot Pipe 3000mm long. (Mark E)	Nr	5		
7.6	600 mm dia. Coupling (Mark F)	Nr	9		
7.7	600mm dia. Flanged Spigot Pipe 8000mm long. (cut to suit) (Mark G)	Nr	3		
7.8	600mm dia. All Flanged 90° Bend (Mark H)	Nr	1		
7.9	600mm dia. Plain Ended Pipe 12000 mm long (Mark I)	Nr	4		
7.10	600mm dia. Plain Ended Pipe 9500mm long. (cut to suit) (Mark J)	Nr	1		
7.11	600mm dia. Plain Ended Pipe 9000mm long. (cut to suit) (Mark K)	Nr	1		
7.12	600mm dia. Flange Adaptor. (Mark L)	Nr	2		
7.13	500mm dia. Flange Adaptor. (Mark L1)	Nr	8		
7.14	600x 500 mm dia. All Flanged Special Tee (Mark M)	Nr	4		
PAGE TOTAL CARRIED TO COLLECTION SHEET					

IMPROVEMENT OF DRINKING WATER AND SANITATION SYSTEM IN MOMBASA: MWACHE CKE 1103

LOT 1: CONSTRUCTION OF THE MWACHE TWIN TRUNK MAIN (TM1), SOUTH MAINLAND TRANSMISSION PIPELINE AND DONGO KUNDU RESERVOIR

BID No. CWWDA/AFD/PQ/W4/2022-2023

BILL No. 4.1 - DONGO KUNDU RESERVOIR (28,000 m³ CAPACITY)

ITEM No.	DESCRIPTION	UNIT	QUANTITY	RATE (Kshs)	AMOUNT (Kshs)
7.15	500mm dia Spigot Flanged Pipe 1200mm long with puddle flange at 600mm from Flanged end. (Mark N)	Nr	2		
7.16	500mm dia. All Flanged Butterfly Valve with extension spindle, headstock and handwheel. (Mark O)	Nr	4		
7.17	500mm dia. All Flanged Dismantling Joint 300mm long. (Mark P)	Nr	4		
7.18	500mm dia All Flanged Flow Control Valve with Integrated Altitude Valve Function. (Mark Q)	Nr	4		
7.19	500mm dia. Flanged Spigot Pipe 2000mm long. (Mark R)	Nr	4		
7.20	500mm dia All Flanged Pipe 1200mm long with puddle flange at 600mm from one end. (Mark S)	Nr	4		
7.21	500mm dia All Flanged Pipe 2300mm long with puddle flange at 750mm from one end. (Mark T)	Nr	4		
7.22	500mm dia Flanged Spigot 90 ⁰ Bend (Mark U)	Nr	4		
7.23	500mm dia. Flanged Spigot Pipe 800mm long (cut to suit). (Mark V)	Nr	2		
7.24	500mm dia All Flanged Pipe 1900mm long with puddle flange at 600mm from one end. (Mark W)	Nr	2		
7.25	500mm dia. Flanged Spigot Pipe 4700mm long. (Mark X)	Nr	4		
7.26	500mm dia Flanged 90 ⁰ Bend (Mark Y)	Nr	8		
7.27	500 mm dia. Coupling (Mark Z)	Nr	2		
7.28	600 mm dia. Blank Flange. (Mark A1)	Nr	2		
	B) Outlet Pipework - Approved Lined Ferrous Pipes and Fittings to PN 16				
7.29	600mm dia. Special Flanged Bellmouth 400mm long with puddle flange 300mm from flanged end. (Mark 1)	Nr	4		
7.30	600mm dia. All Flanged 90 ⁰ Bend (Mark 2)	Nr	6		
7.31	600mm dia. Flanged Spigot Pipe 5000mm long. (Mark 3)	Nr	4		
7.32	600mm dia. Coupling. (Mark 4)	Nr	15		
7.33	600mm dia Flanged Spigot Pipe 1400mm long with puddle flange 800mm from flanged end. (Mark 5)	Nr	4		
7.34	600mm dia all Flanged Butterfly Valve with Extension Spindle, headstock and Handwheel. (Mark 6)	Nr	4		
7.35	600mm dia. Flange Adaptor. (Mark 7)	Nr	4		
7.36	600mm dia Plain Ended Pipe 1400mm long with puddle flange at 800mm from one end. (Mark 8)	Nr	4		
7.37	600mm dia Flanged Spigot Pipe 1200mm long. (Mark 9)	Nr	2		
7.38	600mm dia Flanged Spigot Pipe 10600mm long (cut to suit). (Mark 10)	Nr	2		
PAGE TOTAL CARRIED TO COLLECTION SHEET					

IMPROVEMENT OF DRINKING WATER AND SANITATION SYSTEM IN MOMBASA: MWACHE CKE 1103

LOT 1: CONSTRUCTION OF THE MWACHE TWIN TRUNK MAIN (TM1), SOUTH MAINLAND TRANSMISSION PIPELINE AND DONGO KUNDU RESERVOIR

BID No. CWWDA/AFD/PQ/W4/2022-2023

BILL No. 4.1 - DONGO KUNDU RESERVOIR (28,000 m³ CAPACITY)

ITEM No.	DESCRIPTION	UNIT	QUANTITY	RATE (Kshs)	AMOUNT (Kshs)
7.39	600mm dia. Plain Ended Pipe 12000mm long . (Mark 11)	Nr	6		
7.40	600mm dia. Flanged Spigot Pipe 12000mm long . (Mark 11A)	Nr	1		
7.41	600mm dia. Flanged Spigot Pipe 11300mm long . (Mark 11B)	Nr	1		
7.42	600mm dia Flanged Spigot Pipe 2000mm long (cut to suit). (Mark 12)	Nr	2		
7.43	700mm x 600 mm dia. All Flanged Concentric Taper (Mark 13)	Nr	2		
7.44	700 x 600mm dia. All Flanged Special Tee (Mark 14)	Nr	2		
7.45	700mm dia. Flanged Spigot Pipe 1500mm long (Mark 15)	Nr	3		
7.46	700mm dia. Coupling. (Mark 16)	Nr	16		
7.47	700mm dia. Plain Ended Pipe 12000mm long . (Mark 17)	Nr	12		
7.48	700mm dia Flanged Spigot Pipe 4300mm long.(cut to suit) (Mark 18)	Nr	1		
7.49	700mm dia. All Flanged 90 ⁰ Bend (Mark 19)	Nr	1		
7.50	700mm dia. Flanged Spigot Pipe 5000mm long (cut to suit). (Mark 20)	Nr	1		
7.51	800mm x 700 mm dia. All Flanged Concentric Taper (Mark 21)	Nr	1		
7.52	600mm x 800mm dia. All Flanged Special Tee (Mark 22)	Nr	1		
7.53	700mm dia. Flanged Spigot Pipe 7300mm long (Mark 23)	Nr	1		
7.54	800mm dia. Flanged Spigot Pipe 1500mm long (Mark 24)	Nr	1		
7.55	800 mm dia. Coupling (Mark 25)	Nr	1		
7.56	700mm dia. Plain Ended Pipe 3200mm long . (Mark 26)	Nr	1		
	C) Washout & Overflow Pipework - Approved Lined Ferrous Pipes and Fittings to PN 16				
	Overflow Pipework				
7.57	700mm dia. Flanged Spigot Pipe 2700mm long with puddle flange at 100mm from spigot end (Mark 1)	Nr	4		
7.58	700mm dia. All Flanged Special 45 ⁰ Bend (Mark 2)	Nr	4		
7.59	700mm dia. Flanged Spigot Pipe 2650mm long with spigot and beveled (Mark 3)	Nr	4		
	Scour Pipework				
7.60	400mm dia. Plain Ended Pipe 5500 mm long with puddle flange 100mm from one end (Mark i)	Nr	4		
7.61	400mm dia. Coupling (Mark ii)	Nr	4		
7.62	400mm dia. Flanged Spigot Pipe 1200mm long with puddle flange at 540mm from flanged end (Mark iii)	Nr	4		
7.63	400mm dia. All Flanged Butterfly Valve with extended spindle 2200mm long, headstock and handwheel (Mark iv)	Nr	4		
PAGE TOTAL CARRIED TO COLLECTION SHEET					

IMPROVEMENT OF DRINKING WATER AND SANITATION SYSTEM IN MOMBASA: MWACHE CKE 1103

LOT 1: CONSTRUCTION OF THE MWACHE TWIN TRUNK MAIN (TM1), SOUTH MAINLAND TRANSMISSION PIPELINE AND DONGO KUNDU RESERVOIR

BID No. CWWDA/AFD/PQ/W4/2022-2023

BILL No. 4.1 - DONGO KUNDU RESERVOIR (28,000 m³ CAPACITY)

ITEM No.	DESCRIPTION	UNIT	QUANTITY	RATE (Kshs)	AMOUNT (Kshs)
7.64	400mm dia. Flanged Spigot 90° Bend (plain end cut to suit) (Mark v)	Nr	4		
8	Pipes, Fittings & Valves				
	Transport from Site Store, Lay Joint and Test				
	A) Inlet Pipework- Approved Lined Ferrous Pipes and Fittings to PN 16				
8.1	900 mm dia. Coupling (Mark A)	Nr	1		
8.2	900 mm dia. Flanged Spigot Pipe 1500mm long (Mark B)	Nr	1		
8.3	900 x 600mm dia. All Flanged Special Tee (Mark C)	Nr	1		
8.4	600 x 900 mm dia. All Flanged Concentric Taper (Mark D)	Nr	1		
8.5	600mm dia. Flanged Spigot Pipe 3000mm long. (Mark E)	Nr	5		
8.6	600 mm dia. Coupling (Mark F)	Nr	9		
8.7	600mm dia. Flanged Spigot Pipe 8000mm long. (cut to suit) (Mark G)	Nr	3		
8.8	600mm dia. All Flanged 90° Bend (Mark H)	Nr	1		
8.9	600mm dia. Plain Ended Pipe 12000 mm long (Mark I)	Nr	4		
8.10	600mm dia. Plain Ended Pipe 9500mm long. (cut to suit) (Mark J)	Nr	1		
8.11	600mm dia. Plain Ended Pipe 9000mm long. (cut to suit) (Mark K)	Nr	1		
8.12	600mm dia. Flange Adaptor. (Mark L)	Nr	2		
8.13	500mm dia. Flange Adaptor. (Mark L1)	Nr	8		
8.14	600x 500 mm dia. All Flanged Special Tee (Mark M)	Nr	4		
8.15	500mm dia Spigot Flanged Pipe 1200mm long with puddle flange at 600mm from Flanged end. (Mark N)	Nr	2		
8.16	500mm dia. All Flanged Butterfly Valve with extension spindle, headstock and handwheel. (Mark O)	Nr	4		
8.17	500mm dia. All Flanged Dismantling Joint 300mm long. (Mark P)	Nr	4		
8.18	500mm dia All Flanged Flow Control Valve with Integrated Altitude Valve Function. (Mark Q)	Nr	4		
8.19	500mm dia. Flanged Spigot Pipe 2000mm long. (Mark R)	Nr	4		
8.20	500mm dia All Flanged Pipe 1200mm long with puddle flange at 600mm from one end. (Mark S)	Nr	4		
8.21	500mm dia All Flanged Pipe 2300mm long with puddle flange at 750mm from one end. (Mark T)	Nr	4		
8.22	500mm dia Flanged Spigot 90° Bend (Mark U)	Nr	4		
8.23	500mm dia. Flanged Spigot Pipe 800mm long (cut to suit). (Mark V)	Nr	2		
PAGE TOTAL CARRIED TO COLLECTION SHEET					

IMPROVEMENT OF DRINKING WATER AND SANITATION SYSTEM IN MOMBASA: MWACHE CKE 1103

LOT 1: CONSTRUCTION OF THE MWACHE TWIN TRUNK MAIN (TM1), SOUTH MAINLAND TRANSMISSION PIPELINE AND DONGO KUNDU RESERVOIR

BID No. CWWDA/AFD/PQ/W4/2022-2023

BILL No. 4.1 - DONGO KUNDU RESERVOIR (28,000 m³ CAPACITY)

ITEM No.	DESCRIPTION	UNIT	QUANTITY	RATE (Kshs)	AMOUNT (Kshs)
8.24	500mm dia All Flanged Pipe 1900mm long with puddle flange at 600mm from one end. (Mark W)	Nr	2		
8.25	500mm dia. Flanged Spigot Pipe 4700mm long. (Mark X)	Nr	4		
8.26	500mm dia Flanged 90° Bend (Mark Y)	Nr	8		
8.27	500 mm dia. Coupling (Mark Z)	Nr	2		
8.28	600 mm dia. Blank Flange. (Mark A1)	Nr	2		
	B) Outlet Pipework - Approved Lined Ferrous Pipes and Fittings to PN 16				
8.29	600mm dia. Special Flanged Bellmouth 400mm long with puddle flange 300mm from flanged end. (Mark 1)	Nr	4		
8.30	600mm dia. All Flanged 90° Bend (Mark 2)	Nr	6		
8.31	600mm dia. Flanged Spigot Pipe 5000mm long. (Mark 3)	Nr	4		
8.32	600mm dia. Coupling. (Mark 4)	Nr	15		
8.33	600mm dia Flanged Spigot Pipe 1400mm long with puddle flange 800mm from flanged end. (Mark 5)	Nr	4		
8.34	600mm dia all Flanged Butterfly Valve with Extension Spindle, headstock and Handwheel. (Mark 6)	Nr	4		
8.35	600mm dia. Flange Adaptor. (Mark 7)	Nr	4		
8.36	600mm dia Plain Ended Pipe 1400mm long with puddle flange at 800mm from one end. (Mark 8)	Nr	4		
8.37	600mm dia Flanged Spigot Pipe 1200mm long. (Mark 9)	Nr	2		
8.38	600mm dia Flanged Spigot Pipe 10600mm long (cut to suit). (Mark 10)	Nr	2		
8.39	600mm dia. Plain Ended Pipe 12000mm long . (Mark 11)	Nr	6		
8.40	600mm dia. Flanged Spigot Pipe 12000mm long . (Mark 11A)	Nr	1		
8.41	600mm dia. Flanged Spigot Pipe 12000mm long . (Mark 11B)	Nr	1		
8.42	600mm dia Flanged Spigot Pipe 2000mm long (cut to suit). (Mark 12)	Nr	2		
8.43	700mm x 600 mm dia. All Flanged Concentric Taper (Mark 13)	Nr	2		
8.44	700 x 600mm dia. All Flanged Special Tee (Mark 14)	Nr	2		
8.45	700mm dia. Flanged Spigot Pipe 1500mm long (Mark 15)	Nr	3		
8.46	700mm dia. Coupling. (Mark 16)	Nr	16		
8.47	700mm dia. Plain Ended Pipe 12000mm long . (Mark 17)	Nr	12		
8.48	700mm dia Flanged Spigot Pipe 4300mm long.(cut to suit) (Mark 18)	Nr	1		
8.49	700mm dia. All Flanged 90° Bend (Mark 19)	Nr	1		
8.50	700mm dia. Flanged Spigot Pipe 5000mm long (cut to suit). (Mark 20)	Nr	1		
PAGE TOTAL CARRIED TO COLLECTION SHEET					
8.51	800mm x 700 mm dia. All Flanged Concentric Taper (Mark 21)	Nr	1		

IMPROVEMENT OF DRINKING WATER AND SANITATION SYSTEM IN MOMBASA: MWACHE CKE 1103

LOT 1: CONSTRUCTION OF THE MWACHE TWIN TRUNK MAIN (TM1), SOUTH MAINLAND TRANSMISSION PIPELINE AND DONGO KUNDU RESERVOIR

BID No. CWWDA/AFD/PQ/W4/2022-2023

BILL No. 4.1 - DONGO KUNDU RESERVOIR (28,000 m³ CAPACITY)

ITEM No.	DESCRIPTION	UNIT	QUANTITY	RATE (Kshs)	AMOUNT (Kshs)
8.52	600mm x 800mm dia. All Flanged Special Tee (Mark 22)	Nr	1		
8.53	700mm dia. Flanged Spigot Pipe 7400mm long (Mark 23)	Nr	1		
8.54	800mm dia. Flanged Spigot Pipe 1500mm long (Mark 24)	Nr	1		
8.55	800 mm dia. Coupling (Mark 25)	Nr	1		
8.56	700mm dia. Plain Ended Pipe 12000mm long . (Mark 26)	Nr	1		
	C) Washout & Overflow Pipework - Approved Lined Ferrous Pipes and Fittings to PN 16				
	Overflow Pipework				
8.57	700mm dia. Flanged Spigot Pipe 2700mm long with puddle flange at 100mm from spigot end (Mark 1)	Nr	4		
8.58	700mm dia. All Flanged Special 45° Bend (Mark 2)	Nr	4		
8.59	700mm dia. Flanged Spigot Pipe 2650mm long with spigot and beveled (Mark 3)	Nr	4		
	Scour Pipework				
8.60	400mm dia. Plain Ended Pipe 5500 mm long with puddle flange 100mm from one end (Mark i)	Nr	4		
8.61	400mm dia. Coupling (Mark ii)	Nr	4		
8.62	400mm dia. Flanged Spigot Pipe 1200mm long with puddle flange at 540mm from flanged end (Mark iii)	Nr	4		
8.63	400mm dia. All Flanged Butterfly Valve with extended spindle 2200mm long, headstock and handwheel (Mark iv)	Nr	4		
8.64	400mm dia. Flanged Spigot 90° Bend (plain end cut to suit) (Mark v)	Nr	4		
9	Metalwork				
	All Galvanized Steelwork to be completely cleaned by acid dipping prior to galvanizing.				
	Supply and Install:				
9.1	Stainless steel ladders, height n.e. 6000mm installed internally in Reservoir, all as per details on Drg No. M430/SD/05-2	Nr	8		
9.2	Stainless steel ladders, height n.e. 6000mm installed externally in Reservoir, all as per details on Drg No. M430/SD/05-2	Nr	8		
9.3	Lockable mild steel chequered plate covers over inspection manholes to Reservoir size 1000mm x 1000mm. Rate to include for fabrication, installation, painting work, etc., all to Engineer's approval.	Nr	20		
9.4	-Ditto- but lockable mild steel chequered plate covers over access manholes to Reservoir size 1000mm x 1000mm. Rate to include for fabrication, installation, painting work, etc., all to Engineer's approval.	Nr	4		
PAGE TOTAL CARRIED TO COLLECTION SHEET					

IMPROVEMENT OF DRINKING WATER AND SANITATION SYSTEM IN MOMBASA: MWACHE CKE 1103

LOT 1: CONSTRUCTION OF THE MWACHE TWIN TRUNK MAIN (TM1), SOUTH MAINLAND TRANSMISSION PIPELINE AND DONGO KUNDU RESERVOIR

BID No. CWWDA/AFD/PQ/W4/2022-2023

BILL No. 4.1 - DONGO KUNDU RESERVOIR (28,000 m³ CAPACITY)

ITEM No.	DESCRIPTION	UNIT	QUANTITY	RATE (Kshs)	AMOUNT (Kshs)
10	Miscellaneous Work				
	Provide and lay				
10.1	500 gauge polythene sheeting in blinding for Base Slabs	m ²	6 600		
10.2	150mm thick layer of pumice on roof of Reservoirs as per details in Drg. No. M30/MP/SR/DKR/04	m ²	6 600		
10.3	Supply and Install vent pipes on roof of Reservoirs embedded into Roof Slabs	Nr	50		
10.4	Supply and install 80mm dia. uPVC drain pipes at base of parapet wall on roof slabs at 2m c/c	Nr	280		
10.5	Supply and install floating type calibrated staff depth measuring Gauge for water level monitoring in the Reservoirs.	Nr	4		
	Water Based Epoxy Floor and Wall Coating 'MASTERTOP 1110T' or approved equivalent				
10.6	Epoxy wall and floor coating, 'MASTERTOP 1110T' or approved equivalent, on internal surfaces of Reservoir Inlet Compartments.	m ²	4 700		
11	ASSOCIATED CHAMBERS AND PIPELINES				
	Reinforced Concrete Inlet, Outlet, Scour and Overflow Chambers to Storage Reservoir and Meter Chamber				
	; - 4 Nr. Reinforced concrete Inlet Valve Chambers, dimensions 4850 x 1700 x 5000mm deep. - 4 Nr. Reinforced concrete Outlet Valve Chambers, dimensions 1800 x 2000 x 4250mm deep. - 6 Nr. Reinforced concrete Scour and Overflow Chambers, dimensions 3000 x 3000 x 4300mm deep				
	Excavation				
	The rates should include for all strutting, shuttering, stabilizing the excavation faces and keeping the excavation free of water by pumping, bailing or other means.				
	Excavate for foundations, part backfill after construction and remainder cart away to tips or use as fill on site, all as directed by the Engineer.				
11.1	Maximum depth n.e. 1.0m	m ³	110		
11.2	Maximum depth 1.0m to 2.0m	m ³	110		
11.3	Maximum depth 2.0m to 3.0m	m ³	82		
11.4	Maximum depth 3.0m to 6.0m	m ³	34		
11.5	Extra over items 11.1 to 11.4 for excavation in rock Class 'A'. Blasting not permitted (Provisional)	m ³	3.2		
11.6	-Ditto - but for excavation in rock Class 'B'. Blasting not permitted (Provisional).	m ³	44		
11.7	-Ditto - but for excavation in rock Class 'C'. Blasting not permitted (Provisional).	m ³	20		
PAGE TOTAL CARRIED TO COLLECTION SHEET					
	Concrete Works				

IMPROVEMENT OF DRINKING WATER AND SANITATION SYSTEM IN MOMBASA: MWACHE CKE 1103

LOT 1: CONSTRUCTION OF THE MWACHE TWIN TRUNK MAIN (TM1), SOUTH MAINLAND TRANSMISSION PIPELINE AND DONGO KUNDU RESERVOIR

BID No. CWWDA/AFD/PQ/W4/2022-2023

BILL No. 4.1 - DONGO KUNDU RESERVOIR (28,000 m³ CAPACITY)

ITEM No.	DESCRIPTION	UNIT	QUANTITY	RATE (Kshs)	AMOUNT (Kshs)
	Supply all Materials, Mix and Place Mass Concrete Class 15/20mm Maximum Aggregate as Specified in:-				
11.8	75mm thick blinding concrete layer under Base Slabs.	m ²	202		
	Supply all Materials, Mix and Place Guaranteed Strength Reinforced Concrete Class 25/20mm Maximum Aggregate as Specified in:-				
11.9	Base slabs	m ³	52		
11.10	Vertical Walls	m ³	152		
11.11	Roof Slabs	m ³	40		
	Supply all Materials, Mix and Place Mass Concrete Class 20/20mm Maximum Aggregate as Specified in:-				
11.12	Mass concrete stools	m ³	4		
11.13	Mass concrete benching	m ³	8		
	Reinforcement				
	Provide and Fix High Tensile Steel Reinforcement to SRN 127, Including Cutting, Bending, Propping with Spacers and Tying as Specified:-				
11.14	Reinforcement, all diameters	ton	35		
	Formwork				
	Provide and Fix Shuttering including Propping, Strutting and Striking, all as Specified:-				
	Sawn Formwork - Class F1 finish				
11.15	Vertical formwork, width n.e 300mm	m	280		
11.16	Vertical formwork, width exceeding 300mm	m ²	630		
	Wrot Formwork - Class F3 finish				
11.17	Vertical formwork, width n.e 300mm	m	210		
11.18	Vertical formwork, width exceeding 300mm	m ²	560		
11.19	Horizontal formwork, width exceeding 300mm	m ²	120		
11.20	Extra over concrete works for boxouts for pipes nominal bore n.e 900mm and making good after installation of pipework.	Nr.	36		
11.21	- Ditto-, but for 1020mm x 1020mm Access Manhole	Nr.	20		
	Metal Work				
11.22	Provide all materials and fix Stainless Steel ladder, depth n.e 3m internally in chambers, as per detail in Drg. No. M430/SD/05-2	Nr.	4		
11.23	Ditto but Chamber depth 3 - 5.0m internally as per detail in Drg. No. M430/SD/05-2	Nr.	8		
PAGE TOTAL CARRIED TO COLLECTION SHEET					
11.24	Provide and fix lockable G.M.S checkered plate cover to chamber size 1020 x 1020 as per details on Drg. No. M430/SD/17-18	Nr.	20		

IMPROVEMENT OF DRINKING WATER AND SANITATION SYSTEM IN MOMBASA: MWACHE CKE 1103

LOT 1: CONSTRUCTION OF THE MWACHE TWIN TRUNK MAIN (TM1), SOUTH MAINLAND TRANSMISSION PIPELINE AND DONGO KUNDU RESERVOIR

BID No. CWWDA/AFD/PQ/W4/2022-2023

BILL No. 4.1 - DONGO KUNDU RESERVOIR (28,000 m³ CAPACITY)

ITEM No.	DESCRIPTION	UNIT	QUANTITY	RATE (Kshs)	AMOUNT (Kshs)
	Miscellaneous Works				
11.25	Provide and fix 150mm dia uPVC vent pipes to reinforced concrete wall, with plastic coated metal gauze fitted at both ends	Nr.	112		
PAGE TOTAL CARRIED TO COLLECTION SHEET					

BILL No. 4.1 COLLECTION SHEET

<u>IMPROVEMENT OF DRINKING WATER AND SANITATION SYSTEM IN MOMBASA: MWACHE CKE 1103</u>	
<u>LOT 1: CONSTRUCTION OF THE MWACHE TWIN TRUNK MAIN (TM1), SOUTH MAINLAND TRANSMISSION PIPELINE AND DONGO KUNDU RESERVOIR</u>	
<u>BID No. CWWDA/AFD/PQ/W4/2022-2023</u>	
<u>BILL No. 4.1 - DONGO KUNDU RESERVOIRS (28,000 m³ CAPACITY)</u>	
	Amount (Kshs.)
Page Total, Page 1 of 13	
Page Total, Page 2 of 13	
Page Total, Page 3 of 13	
Page Total, Page 4 of 13	
Page Total, Page 5 of 13	
Page Total, Page 6 of 13	
Page Total, Page 7 of 13	
Page Total, Page 8 of 13	
Page Total, Page 9 of 13	
Page Total, Page 10 of 13	
Page Total, Page 11 of 13	
Page Total, Page 12 of 13	
Page Total, Page 13 of 13	
Bill No. 4.1 Total Exclusive of VAT carried to Summary Sheet	

IMPROVEMENT OF DRINKING WATER AND SANITATION SYSTEM IN MOMBASA: MWACHE CKE 1103

LOT 1: CONSTRUCTION OF THE MWACHE TWIN TRUNK MAIN (TM1), SOUTH MAINLAND TRANSMISSION PIPELINE AND DONGO KUNDU RESERVOIR

BID No. CWWDA/AFD/PQ/W4/2022-2023

BILL NO 4.2 - CHLORINE STORAGE AND MIXING BUILDING

ITEM No.	DESCRIPTION	UNIT	QUANTITY	RATE (Kshs)	AMOUNT (Kshs)
1	SUBSTRUCTURE				
	Excavations and Earthworks				
	The rates shall include for all strutting, shuttering, stabilizing the excavation faces and keeping the excavation free of water by pumping, bailing or other means				
	Bulk excavations and top soil stripping for all structures are measured under Bill No. 4.3 - Site and Ancillary Works.				
	Excavate below stripped level/ reduced level for foundations in common material, part backfill after construction and remainder, cart away to tips or use as fill on site, all as directed by the				
	Excavation Depth n.e 1.5m deep starting from stripped level/ reduced level to receive:-				
1.1	Foundations	m ³	35		
	Extra over Excavation in any position for Excavation in Rock (Blasting not permitted)				
1.2	Excavation in Rock Class A (Provisional)	m ³	1		
1.3	Ditto- But Rock Class B (Provisional)	m ³	7		
1.4	Ditto- But Rock Class C (Provisional)	m ³	3		
	Approved selected Filling				
1.5	Fill and ram selected excavated materials around foundations and buildings	m ³	6		
	Approved Imported Fill as described:-				
1.6	Provide and deposit approved imported murrum in maximum 150mm thick compacted layers in making up levels over 300mm thick. Rate to include for compaction to the Engineer's approval	m ³	8		
1.7	Provide and place hand-packed 300mm thick layer of approved hardcore fill material in making up levels including achieving satisfactory compaction	m ²	22		
1.8	Provide, lay and level out, 50mm thick fine crushed stone, sand or gravel blinding to surface of filling, including watering and rolling to achieve satisfactory compaction	m ²	22		
	Disposal of Surplus Spoil:-				
1.9	Cart away surplus excavated materials to an approved dumping	m ³	25		
	Anti-Termite Treatment				
1.10	Chemical anti-termite treatment to surface of filling with approved insecticide	m ²	26		
	Damp-proof Membrane				
1.11	500 Gauge polythene sheeting, laid over hardcore	m ²	26		
PAGE TOTAL CARRIED TO BILL COLLECTION PAGE					

IMPROVEMENT OF DRINKING WATER AND SANITATION SYSTEM IN MOMBASA: MWACHE CKE 1103

LOT 1: CONSTRUCTION OF THE MWACHE TWIN TRUNK MAIN (TM1), SOUTH MAINLAND TRANSMISSION PIPELINE AND DONGO KUNDU RESERVOIR

BID No. CWWDA/AFD/PQ/W4/2022-2023

BILL NO 4.2 - CHLORINE STORAGE AND MIXING BUILDING

ITEM No.	DESCRIPTION	UNIT	QUANTITY	RATE (Kshs)	AMOUNT (Kshs)
	<u>Concrete Work:</u>				
	<u>Mass Concrete Class 15/20mm Maximum Aggregate as Specified in:-</u>				
1.12	50mm thick blinding concrete under foundation concrete	m ²	26		
	<u>Guaranteed Strength Reinforced Concrete Class 25/20mm Maximum Aggregate as Specified in:-</u>				
1.13	Foundation trenches, columns and piers combined with foundation trenches	m ³	15		
1.14	Columns and piers combined with foundation trenches	m ³	3		
1.15	Entrance Ramp	m ³	2		
	<u>Reinforcement</u>				
	<u>Fabric Reinforcement No. A142 Mesh Size 150 x 150mm Weighing 2.22 kgs Per m² , Including Bends, Tying Wire and Distance Blocks:-</u>				
1.16	Fabric reinforcement with minimum 150mm wide side and end laps, laid in bed	m ²	22		
	<u>Provide and Fix High Tensile Steel Reinforcement to BS 4449 including cutting, bending, propping with spacers and tying as specified :-</u>				
1.17	Reinforcement, all diameters	Ton	3		
	<u>Formwork</u>				
	<u>Provide and fix shuttering including propping, strutting and striking, all as specified</u>				
	<u>Sawn Formwork - Class F1 Finish:-</u>				
1.18	Vertical sides of columns in foundations	m ²	23		
	<u>Wrot Formwork - Class F3 Finish:-</u>				
1.19	Edges of entrance ramp (150mm high)	m	17		
1.20	Raking open string edge of entrance steps 325mm (extreme) high including cutting top edge to profile of treads and risers	m	2		
	<u>Walling</u>				
	<u>Natural Stone Block Walling, Medium Chisel Dressed, Reinforced with 20 swg Hoop Iron at every alternate course, and Bedded, Jointed and Pointed in Cement Mortar (1:3):-</u>				
1.21	200 mm Walling	m ²	32		

PAGE TOTAL CARRIED TO BILL COLLECTION PAGE

IMPROVEMENT OF DRINKING WATER AND SANITATION SYSTEM IN MOMBASA: MWACHE CKE 1103

LOT 1: CONSTRUCTION OF THE MWACHE TWIN TRUNK MAIN (TM1), SOUTH MAINLAND TRANSMISSION PIPELINE AND DONGO KUNDU RESERVOIR

BID No. CWWDA/AFD/PQ/W4/2022-2023

BILL NO 4.2 - CHLORINE STORAGE AND MIXING BUILDING

ITEM No.	DESCRIPTION	UNIT	QUANTITY	RATE (Kshs)	AMOUNT (Kshs)
2	<u>SUPERSTRUCTURE</u>				
	<u>CONCRETE, FORMWORK, REINFORCEMENT</u>				
	<u>Concrete</u>				
	<u>Guaranteed Strength Reinforced Concrete Class 25/20mm as Described in:</u>				
2.1	Ground Floor Base Slab	m ³	5		
2.2	First Floor Slab	m ³	5		
2.3	Columns	m ³	5		
2.4	Beams	m ³	7		
2.5	External Stairs, Landings and Stair Beams	m ³	4		
2.6	200mm Thick Mixing Platform Slab	m ³	1		
2.7	200mm Thick Tank Base slab	m ³	1		
2.8	200mm Thick Walls	m ³	5		
2.9	100mm Thick Tank Wall	m ³	1		
2.10	100mm Thick Doser platform	m ³	1		
2.11	Provide all materials and form scour and dosing pipework channel with 150mm thick RC walls internal size 300mm wide x 150mm deep in concrete floor slab including forming rebate 50mm wide x 50mm deep to top inner edges of channel wall to receive precast concrete cover slabs.	m	7		
2.12	Labour and material in forming lip in mixing tank concrete walls and partitions, lip 75mm wide x 150mm high with 75 x 75mm chamfered bottom edge	m	5		
	<u>Formwork</u>				
	<u>Provide and fix shuttering including propping, strutting and striking, all as specified</u>				
	<u>Sawn Formwork - Class F1 Finish :-</u>				
2.13	Horizontal and Sloping formwork	m ²	16		
	<u>Wrot Formwork - Class F3 Finish :-</u>				
2.14	Vertical sides of slab and tank walls	m ²	40		
2.15	Vertical sides of Columns and Beams	m ²	85		
2.16	Horizontal Formwork for first floor slab soffit	m ²	18		
2.17	Sloping Soffit of Stairs	m ²	5		
PAGE TOTAL CARRIED TO BILL COLLECTION PAGE					

IMPROVEMENT OF DRINKING WATER AND SANITATION SYSTEM IN MOMBASA: MWACHE CKE 1103

LOT 1: CONSTRUCTION OF THE MWACHE TWIN TRUNK MAIN (TM1), SOUTH MAINLAND TRANSMISSION PIPELINE AND DONGO KUNDU RESERVOIR

BID No. CWWDA/AFD/PQ/W4/2022-2023

BILL NO 4.2 - CHLORINE STORAGE AND MIXING BUILDING

ITEM No.	DESCRIPTION	UNIT	QUANTITY	RATE (Kshs)	AMOUNT (Kshs)
	Reinforcement				
	Provide and Fix High Tensile Steel Reinforcement to BS 4449 including cutting, bending, propping with spacers and tying as specified :-				
2.18	Reinforcement, all diameters	Kg	5 150		
	Precast Reinforced Concrete (1:2:4) with minimum cube strength of 14 N/square millimetre at 7 days and 21 N/ square millimetre at 28 days as described in:				
2.19	Channel cover slab 300mm long x 300mm wide x 75mm thick including setting in formed rebate on top of channel	Nr	20		
2.20	Cover slab 300mm long x 900mm wide x 100mm thick including setting in formed rebate on top of SCOUR/OVERFLOW Chamber	Nr	3		
2.21	PCC Slab 600 x 600mm wide x 100mm thick around the building	m ²	55		
3	WALLING				
	Natural Stone Block Walling, Medium Chisel Dressed, Reinforced with 20swg Hoop Iron at Every Alternate Course and Bedded, Jointed and Pointed in Cement Mortar(1:3)				
3.1	200mm Thick walling	m ²	60		
	Labours				
3.2	Extra over walling for ruled horizontal joints	m ²	60		
	Precast Concrete Cills :-				
3.3	200mm Thick x 275mm precast concrete cill bedded, jointed and pointed in cement mortar on top of 200mm wall.	m ²	12		
	Damp -Proof Course:				
	Bituminous Felt Damp-Proof Course as Described:-				
3.4	200mm Wide under walls	m	30		
	Plinths				
3.5	15mm Cement and sand (1:4) render to plinth walls, finished with wood float	m ²	10		
	Precast Reinforced Concrete (1:2:4) Lintel 200mm Deep Reinforced with 4 No.10mm Diameter Mild Steel Bars and 6mm Diameter Mild Steel Link at 20mm Centres, Finished Smooth on all Exposed Surfaces, Including all Moulds and Formwork, Hoisting, Bedding and Flush Pointing in Cement and Sand Mortar (1:4):-				
3.6	Lintel 200mm wide x 1000mm long	Nr	2		
	Precast Concrete Louvre Block Walling :-				
3.7	200mm Thick louvre block walling with twin section with plastic coated coffee tray wire sandwiched between sections	m ²	8		
PAGE TOTAL CARRIED TO BILL COLLECTION PAGE					

IMPROVEMENT OF DRINKING WATER AND SANITATION SYSTEM IN MOMBASA: MWACHE CKE 1103

LOT 1: CONSTRUCTION OF THE MWACHE TWIN TRUNK MAIN (TM1), SOUTH MAINLAND TRANSMISSION PIPELINE AND DONGO KUNDU RESERVOIR

BID No. CWWDA/AFD/PQ/W4/2022-2023

BILL NO 4.2 - CHLORINE STORAGE AND MIXING BUILDING

ITEM No.	DESCRIPTION	UNIT	QUANTITY	RATE (Kshs)	AMOUNT (Kshs)
4	<u>ROOF COVERINGS</u>				
	<u>Single lap interlocking coloured concrete roofing tiles on and including sawn cypress (Grade 2) battens size 40 x 40mm pressure impregnated with approved preservative:-</u>				
4.1	Roof tiles	m ²	50		
	<u>Extra over roofing tiles for:-</u>				
4.2	Ridge capping including bedding and pointing in cement sand (1:4) mortar with colouring to match colour of tiles	m	8		
4.3	Filled ends of ridge capping	Nr	2		
4.4	28 Gauge galvanized plain sheeting laid in two layers as underlay and nailed to rafters	m ²	50		
4.5	Fair raking cutting roofing tiles	m	21		
4.6	Fair raking cutting corrugated sheet roofing	m	21		
5	<u>CARPENTRY AND JOINERY</u>				
	<u>Carpentry</u>				
	<u>Roof Timbers</u>				
	<u>Double Pitch Roof Truss in Sawn Cypress Grade II Seasoned and Pressure Impregnated with Wood Preservative and timber joints with bolted and nailed connections to the Engineer's approval :-</u>				
5.1	Equal scissor truss 6000mm clear span and 900mm high with 600mm eaves projection, in 200 x 50mm rafters and 150 x 50mm sloping ceiling joists	Nr	3		
	<u>Other Roof Members</u>				
	<u>Sawn Cypress Grade II Maximum Moisture Content 12% Seasoned and Pressure Impregnated with Wood Preservative and timber joints with bolted and nailed connections to the Engineer's approval:-</u>				
5.2	100 x 50mm Intermediate rafters	m	40		
5.3	150 x 50mm Purlins	m	55		
5.4	200 x 50mm Ridge board	m	6		
5.5	100 x 50mm Wall plate tied to wall with 20 s.w.g. hoop iron at 900mm centres	m	17		
5.6	Scarfed joint to 200 x 50mm timber member	Nr	5		
5.7	Scarfed joint to 150 x 50mm timber member	Nr	4		
	<u>Sundries</u>				
5.8	Bed wall plate in cement mortar (1:3)	m	17		
PAGE TOTAL CARRIED TO BILL COLLECTION PAGE					

IMPROVEMENT OF DRINKING WATER AND SANITATION SYSTEM IN MOMBASA: MWACHE CKE 1103

LOT 1: CONSTRUCTION OF THE MWACHE TWIN TRUNK MAIN (TM1), SOUTH MAINLAND TRANSMISSION PIPELINE AND DONGO KUNDU RESERVOIR

BID No. CWWDA/AFD/PQ/W4/2022-2023

BILL NO 4.2 - CHLORINE STORAGE AND MIXING BUILDING

ITEM No.	DESCRIPTION	UNIT	QUANTITY	RATE (Kshs)	AMOUNT (Kshs)
	Joinery				
	General Timbers				
	Wrot Prime Grade Cypress				
5.9	250 x 40mm Fascia board	m	24		
6	CEILING				
	12mm Thick Gypsum Board or Approved Equivalent Fixed to and including 50 x 50mm Sawn Cypress Grade 2 Battens at 600mm Centres in Both Directions Complete with Gauge Jointing and filler Material				
6.1	Ceiling laid to slope n.e 15 degrees fixed to underside of trusses	m ²	35		
6.2	12mm Cornice 50mm high laid to slope, plugged	m	16		
6.3	Extra over ceiling lining for forming removable access trap door size 600 x 600mm with 100 x 38 mm sawn treated cypress trimming joists between tie beams, 120 x 20mm (finished) wrot cypress frame all round and 20mm blockboard removable panel set loose on top of framing	Nr	1		
7	METALWORK				
	Steel Doors				
	Pressed Metal Louvre Doors				
	Supply and Fix the following Pressed Metal Louvre Doors with 100 x 50mm Stiles and Top Rails, 150 x 50mm Middle and Bottom Rails With Pressed Metal Infill Louvres and 100 x 50mm Pressed Metal Frames, Including Hinges, Pad Bolts and Tower Bolts, All To Manufacturer's Details, with one coat lead oxide primer complete with opening accessories including bedding and pointing around frames in cement mortar:-				
7.1	Double door size 1200 x 2400 mm high in two equal panels (D2a)	Nr	1		
7.2	Single door size 900 x 2400 mm high (D2b)	Nr	1		
	uPVC Casement Windows				
	Supply and Fix the following Standard Section PVC Casement Windows, including 4mm Thick Clear Sheet Glass glazed to uPVC Casements with Putty, Complete with Opening Accessories, Including Building in Lugs to Jambs and Head and Water-Proofing and Filling Around Opening with Approved Compound; and Including Burglar-Proofing Fabricated from 12 x 12mm Mild Steel Square Bars at 150mm Centres Vertically and 150mm Horizontally and Fixed Internally to Surrounding Wall with 12mm Mild Steel Fish-Tailed Lugs at Maximum 600mm Centres; all Finished with Three Coats Oil Paint, :-				
7.3	Window size 1197 x 1197mm high with 3 equal panels, with upper part having 2nr fixed and 1nr. top being ventilator and lower half having 2nr. side hung panels opening outwards and 1nr. fixed panel	Nr	2		
PAGE TOTAL CARRIED TO BILL COLLECTION PAGE					

IMPROVEMENT OF DRINKING WATER AND SANITATION SYSTEM IN MOMBASA: MWACHE CKE 1103

LOT 1: CONSTRUCTION OF THE MWACHE TWIN TRUNK MAIN (TM1), SOUTH MAINLAND TRANSMISSION PIPELINE AND DONGO KUNDU RESERVOIR

BID No. CWWDA/AFD/PQ/W4/2022-2023

BILL NO 4.2 - CHLORINE STORAGE AND MIXING BUILDING

ITEM No.	DESCRIPTION	UNIT	QUANTITY	RATE (Kshs)	AMOUNT (Kshs)
7.4	Window size 1197 x 597mm high steel casement window in 3 equal panels with 1No. Fixed and 2No top hung panels opening outwards (W5)	Nr	2		
	Balustrades and Railings				
	Balustrade Unit 1000mm High comprising 40mm Diameter Galvanized Pipe Top, Middle and Bottom Rails and 40mm Diameter Galvanized Pipe Balusters Spaced at Maximum 1000mm centres and bottom end bent, fanged and built into mortice in concrete, including all necessary Welding:-				
7.5	Raking Balustrade unit 9000mm long, 6000mm and 3000mm	m	10		
7.6	Level Balustrade unit 6000mm long, 4500mm and 1500mm	m	4		
	RENDERING				
	12.5mm Thick Cement and Sand Render as described externally on :-				
7.7	Columns	m ²	45		
7.8	Horizontal sides and soffites of beams	m ²	24		
8	PLASTERING				
	12.5mm Thick Gauged Cement Plaster as described internally on :-				
8.1	Concrete or blockwork	m ²	150		
8.2	Reveals of openings	m ²	5		
8.3	Sloping soffites of ramp not exceeding 15 degrees from horizontal	m ²	5		
8.4	Sloping soffites of staircase exceeding 15 degrees from horizontal	m ²	5		
8.5	Horizontal soffites of suspended slabs	m ²	5		
	Screeds				
	Bonded cement and sand (1:4) screed bed in one coat, well bonded to concrete base as described:-				
8.6	38mm Thick screed laid level to receive granito floor tiling (measured separately)	m ²	80		
8.7	12mm (minimum) Thick Cement and sand backing (1:4) with approved plasticiser to receive granito floor laid to skirtings, treads and risers (measured separately)	m ²	40		
	Bonded cement and sand (1:4) screed bed in one coat with approved hardener incorporated in the mix, well bonded to concrete base as described:-				
8.8	38mm Thick screed laid level to receive epoxy lining (measured separately)	m ²	50		
8.9	150 x 20mm Thick skirting with hardener laid with a square top edge and coved junction with floor finish	m	45		
PAGE TOTAL CARRIED TO BILL COLLECTION PAGE					

IMPROVEMENT OF DRINKING WATER AND SANITATION SYSTEM IN MOMBASA: MWACHE CKE 1103

LOT 1: CONSTRUCTION OF THE MWACHE TWIN TRUNK MAIN (TM1), SOUTH MAINLAND TRANSMISSION PIPELINE AND DONGO KUNDU RESERVOIR

BID No. CWWDA/AFD/PQ/W4/2022-2023

BILL NO 4.2 - CHLORINE STORAGE AND MIXING BUILDING

ITEM No.	DESCRIPTION	UNIT	QUANTITY	RATE (Kshs)	AMOUNT (Kshs)
	Floor Tiling				
	Acid-proof Granito Floor Tiles :-				
8.10	Floor tiles laid on screed (measured separately) with straight joints both ways	m ²	85		
8.11	Tiles laid to risers and treads of steps on screed (measured separately) with straight joints both ways	m ²	24		
8.12	Tiles laid as skirting 150mm high	m	40		
8.13	Provide and fix 12mm thick Acrilin Tank Wall Tiles fixed with tile adhesive with straight joints both ways	m ²	50		
	Water Based Epoxy Floor and Wall Coating as 'MASTERTOP 1110T' applied strictly in accordance with the Manufacturer's printed instruction:-				
8.14	Coating laid to floors	m ²	39		
8.15	Coating laid to mixing tank walls and partitions	m ²	18		
8.16	Coating laid to vertical skirting or upstand surfaces	m ²	22		
9	GLAZING				
	4mm Thick Clear Sheet Glass And Glazing to Upvc Casements with putty in panes:-				
9.1	0.10 - 0.50 Square metres	m ²	2		
9.2	0.50 - 1.00 Square metres	m ²	3		
10	PAINTING AND DECORATING				
	Prepare, Knot, Prime, Stop and Apply Three Coats First Quality Gloss Paint to Wood Surfaces				
	Externally on:-				
10.1	General surfaces of fascia boards	m ²	6		
	Prepare, Touch up Primer and Apply Three Coats Gloss Paint:				
	Externally on:-				
10.2	General surfaces of louvred metal doors (measured flat overall)	m ²	15		
10.3	Surfaces of Balustrades and Railings	m	12		
	Internally on:-				
10.4	General surfaces of louvred metal doors (measured flat overall)	m ²	11		
10.5	Balustrades and Railings	m	14		
	Prepare and apply Three Coats Exterior Quality Plastic Emulsion Paint:-				
	Externally on:-				
10.6	Fair-faced vertical concrete columns	m ²	38		
PAGE TOTAL CARRIED TO BILL COLLECTION PAGE					

IMPROVEMENT OF DRINKING WATER AND SANITATION SYSTEM IN MOMBASA: MWACHE CKE 1103

LOT 1: CONSTRUCTION OF THE MWACHE TWIN TRUNK MAIN (TM1), SOUTH MAINLAND TRANSMISSION PIPELINE AND DONGO KUNDU RESERVOIR

BID No. CWWDA/AFD/PQ/W4/2022-2023

BILL NO 4.2 - CHLORINE STORAGE AND MIXING BUILDING

ITEM No.	DESCRIPTION	UNIT	QUANTITY	RATE (Kshs)	AMOUNT (Kshs)
10.7	Fair-faced horizontal sides and soffites of beams	m ²	16		
	Prepare and apply Three Coats Interior Quality Plastic Emulsion Paint:-				
	Internally on:-				
10.8	Plastered concrete or blockwork	m ²	118		
10.9	Ditto reveals of openings	m ²	6		
10.10	Ditto sloping soffites of ramp n.e 15° from horizontal	m ²	5		
10.11	Ditto sloping soffites of staircase exceeding 15 ° from horizontal	m ²	5		
10.12	Ditto raking open string edge of staircase 295mm (extreme) high	m	2		
10.13	Plastered horizontal soffites of suspended slabs	m ²	18		
	Prepare and Apply Three Washable Distemper as Described to:-				
10.14	Sloping soffites of suspended plasterboard ceilings	m ²	40		
11	CHLORINE MIXING TANKS				
	Note: All technical details including type, material, specification, etc. to be submitted with Tender for all Chlorine mixing equipment and pipework. Non-submission of above requirement will result in equipment to be supplied to approval of the Engineer and cost quoted will deem to include required approved materials & equipment				
11.1	Provide and place 6mm stainless steel chemical dissolving tray as per details on Drg. No. M430/MP/SR/DK/CSMB/03	Nr	2		
	Ranges in Chlorine mixing tanks in chlorination building				
	Supply all equipment to site, store, install, test, commission and maintain the following ranges and equipment, including all nuts, bolts, washers, packing etc.				
11.2	Three ranges complete of 25mm uPVC pipework for water supply to chlorine mixing tanks including for making connection to domestic water supply main as per details	Item	L.S		
11.3	Three ranges complete of 50mm diameter uPVC pipes and fittings for outlet from Chlorine mixing tanks to solution feed dosers as per details	Item	L.S		
11.4	Two ranges complete of 80mm diameter uPVC pipes and fittings for overflow and for washout from Chlorine mixing tanks to SCOUR/OVERFLOW chamber as per details. Include for all anchoring and supporting of all pipework and fittings	Item	L.S		
11.5	Two ranges of pipework of 40mm diameter reinforced nylon pipe from chlorine mixing tank to 4Nr Inlet Points of Tanks; total length n.e 60m	Item	L.S		
11.6	Two ranges of 150mm dia. uPVC Pipe Sleeves from Chlorine Mixing Building to Inlet Points of 2Nr Tanks. Estimated total length 100m	Item	L.S		
PAGE TOTAL CARRIED TO BILL COLLECTION PAGE					

IMPROVEMENT OF DRINKING WATER AND SANITATION SYSTEM IN MOMBASA: MWACHE CKE 1103

LOT 1: CONSTRUCTION OF THE MWACHE TWIN TRUNK MAIN (TM1), SOUTH MAINLAND TRANSMISSION PIPELINE AND DONGO KUNDU RESERVOIR

BID No. CWWDA/AFD/PQ/W4/2022-2023

BILL NO 4.2 - CHLORINE STORAGE AND MIXING BUILDING

ITEM No.	DESCRIPTION	UNIT	QUANTITY	RATE (Kshs)	AMOUNT (Kshs)
	Provide and fix approved "Epopfloor" lining in accordance with the manufacturer's instructions				
11.7	5mm lining to bottom of mixing tanks	m ²	3		
11.8	5mm lining to sides of mixing tanks	m ²	3		
11.9	Provide and fix gravity feed chemical dosers for hypochlorite solution dosing. Dosing Rate up to 100 ml/s, FRO Type or approved equivalent complete with outlet funnels, etc.	Nr	2		
11.10	Provide and fix 300mm diameter exhaust extractor fan to be fixed in the chlorine mixing room and chlorine store	Nr	3		
11.11	Provide and fix hand driven mixers for Chlorine Mixing Tanks. The plate, paddle and shaft to be of non-corrosive material. Include for fixing on tanks as shown on Drg. No. M430/MP/SR/CHR/CMSB/03	Nr	2		
11.12	detailed	nr	2		
12	<u>SCOUR / OVERFLOW DRAINAGE</u>				
12.1	Provide all materials and form Scour Chamber internal size 1200mm long x1200mm wide x 1000mm deep made out of 150mm thick reinforced concrete class 25/20 base slab and 200mm thick masonry walls including forming rebate 50mm wide x 50mm deep to top inner edges of the chamber wall to receive a precast concrete cover as shown on Drg. No. M430/MP/SR/DK/CSMB/02.	Nr	3		
12.2	Excavate, provide, lay and joint 150mm dia uPVC Flexible Jointed Drain Pipes, backfill after laying of pipes and cart away surplus to tips or use as fill on site, all as directed by the Engineer. Depth n.e 2m	m	100		
12.3	Supply and install, including excavation, etc 1No Chemical Soakaway Pit / Radial Arms including Inlet Chambers and Pipework, etc all as per Supplier's instructions.	Item	L.S		
13	<u>Electrical Works for the Chlorine Storage and Mixing Building</u>				
13.1	Supply all materials and install appropriately rated electrical conductors and wiring, including necessary conduits system, all in line with regulatory requirements.	Item	LS		
13.2	Supply all materials and install Distribution Board and MCC Panel for Electric Mixers and Dosers, including overload protection and circuit breakers as required, connect and integrate mixers and dosers into the electrical system including control wiring for operation, corrosion resistant lighting fixtures and socket outlets suitable for hazardous environment, etc. Rate to include for testing and commissioning all electrical works for the building.	Item	LS		
PAGE TOTAL CARRIED TO BILL COLLECTION PAGE					

BILL No. 4.2 COLLECTION SHEET

<u>IMPROVEMENT OF DRINKING WATER AND SANITATION SYSTEM IN MOMBASA: MWACHE CKE 1103</u> <u>LOT 1: CONSTRUCTION OF THE MWACHE TWIN TRUNK MAIN (TM1), SOUTH MAINLAND TRANSMISSION PIPELINE AND DONGO KUNDU RESERVOIR</u> <u>BID No. CWWDA/AFD/PQ/W4/2022-2023</u> <u>BILL NO 4.2 - CHLORINE MIXING AND STORAGE BUILDING</u>	
	Amount (Kshs.)
Page Total, Page 1 of 10	
Page Total, Page 2 of 10	
Page Total, Page 3 of 10	
Page Total, Page 4 of 10	
Page Total, Page 5 of 10	
Page Total, Page 6 of 10	
Page Total, Page 7 of 10	
Page Total, Page 8 of 10	
Page Total, Page 9 of 10	
Page Total, Page 10 of 10	
Bill No. 4.2 Total Exclusive of VAT carried to Summary Sheet	

IMPROVEMENT OF DRINKING WATER AND SANITATION SYSTEMS IN MOMBASA: MWACHE CKE 1103

LOT 1: CONSTRUCTION OF THE MWACHE TWIN TRUNK MAIN (TM1), SOUTH MAINLAND TRANSMISSION PIPELINE AND DONGO KUNDU RESERVOIR

BID No. CWWDA/AFD/PQ/W4/2022-2023

BILL No. 4.3 - ADMINISTRATION BUILDING, STAFF HOUSES AND SITE AND ANCILLARY WORKS

ITEM No.	DESCRIPTION	UNIT	QUANTITY	RATE (Kshs)	AMOUNT (Kshs.)
1	ADMINISTRATION BUILDING/ R.E'S OFFICE				
1.1	Excavate for Foundations, supply all materials and construct Administration Building / Resident Engineer's Office as per Drg. No. M430/DK-REO/01,02,03&04 and Clause 801 of the Particular Specifications, including maintenance, water supply, sewerage, drainage, electrical supply, telephone, internet, and other facilities, all as specified, during use as the Resident Engineer's Office. The Building, furniture and equipment to revert to Employer at the end of the Contract. Include for all water supply and water borne sanitation including waste pipes, inspection chambers, Septic Tank etc. Include for KPLC Power Supply with a Meter Board. Building to be constructed using permanent building materials as per Ministry of Public Works Building By-laws or approved equivalent. Note: This is to be done as Priority Works within the first 16 Weeks after date of Mobilization. Floor area approx. 220m ²	Item	L.S		
2	DEMOLITION AND SITE CLEARANCE				
	The Employer has no available land to offer for dumping of spoil, construction debris or demolished materials. Identification of and all accruing costs related to securing suitable area of land for dumping is the responsibility of the Contractor. Dumping and spreading is to be done in accordance with existing National Legislation and Local Authority's by-laws. The Contractor to allow for this aspect of Work in his excavation, demolition and cart away to tips rates				
	Excavation shall include for all strutting, shoring sides, stabilizing excavated surfaces, dewatering etc. It shall also include, trimming and compaction of excavated surfaces as required, all to the satisfaction of the Engineer.				
2.1	Clear area within the reservoir site of all grass, bushes, shrubs, hedges, grub up roots and cart away to tips identified by the Contractor in liaison with Local Authorities as directed by the Engineer	ha	5		
2.2	Cut down trees, grub up roots and cart away to tips identified by the Contractor in liaison with Local Authorities. Girth n.e. 1.5m (Provisional)	Nr	20		
2.3	-Ditto- but girth 1.5 - 3.0m	Nr	10		
2.4	Stumps of diameter n.e 1.5m	Nr	10		
2.5	Stumps of diameter 1.5m to 3.0m	Nr	10		
	Top Soil Stripping				
2.6	Stripping off top 200mm deep vegetable soil within Reservoir site and stack part of material for reuse as and where directed by the Engineer, cart away surplus to tips.	ha	5		
	Earthworks				
	Excavation including maintaining and supporting sides and keeping free from water, mud and fallen materials, part backfill and remainder cart away to tips identified by the Contractor and approved by the local authorities				
PAGE TOTAL CARRIED TO SECTION COLLECTION SHEET					

IMPROVEMENT OF DRINKING WATER AND SANITATION SYSTEMS IN MOMBASA: MWACHE CKE 1103**LOT 1: CONSTRUCTION OF THE MWACHE TWIN TRUNK MAIN (TM1), SOUTH MAINLAND TRANSMISSION PIPELINE AND DONGO KUNDU RESERVOIR****BID No. CWWDA/AFD/PQ/W4/2022-2023****BILL No. 4.3 - ADMINISTRATION BUILDING, STAFF HOUSES AND SITE AND ANCILLARY WORKS**

ITEM No.	DESCRIPTION	UNIT	QUANTITY	RATE (Kshs)	AMOUNT (Kshs.)
2.7	Excavate area around the tank from stripped surface after removal of top soil, depth n.e. 1.0m. Stack on site selected material for reuse (surplus to be carted away under item 2.13 below)	m ³	5 000		
2.8	-Ditto - but excavation depth 1.0m to 2.0m	m ³	5 000		
2.9	-Ditto - but excavation depth 2.0m to 5.0m	m ³	4 000		
2.10	Extra Over items 2.7 to 2.9 for excavation in rock class 'A', blasting not permitted (Provisional)	m ³	80		
2.11	-Ditto- but for excavation in rock class 'B', blasting not permitted (Provisional)	m ³	1 920		
2.12	-Ditto- but for excavation in rock class 'C', blasting not permitted (Provisional)	m ³	800		
2.13	Cart away surplus material to tip as directed	m ³	26 000		
	<u>Landscaping</u>				
2.14	Spread top soil stacked on site (item 2.6) for reuse. Level and prepare for grassing and landscaping	m ²	12 600		
2.15	Provide and plant approved grass in areas prepared under the item above and maintain until it takes root	m ²	12 600		
3	<u>MASONRY PERIMETER WALL FENCING AND GATES</u>				
3.1	Provide all materials and construct Masonry Perimeter Wall around the proposed Reservoir site. Rate to include for earthworks and construction of Masonry Perimeter Wall complete with R.C. Columns on R.C. Bases at 3m c/c, R.C Ground Beam and Machine Cut Masonry Stone walling for the super-structure above Ground Beam. Masonry wall to be reinforced with Gauge 16 Hoop Iron at alternate courses. Rate to include for rendering of the walls on lower and upper courses and provision of Precast Concrete Coping with drips on both sides, all as per detail on Drawing No. M430/SD/14B and to the Engineer's approval. Masonry wall to be applied with adequate coats of approved water repellant on both faces as per manufacturer's specifications.	m	1 300		
3.2	Provide all materials, fabricate and fix double leaf vehicular access steel gate, 4m wide, including 2Nr. reinforced concrete pillars, all as per details in Drg. No. M430/SD/15 &16	Nr	2		
3.3	Ditto but 1m wide Gate.	Nr	1		
4	<u>WORKS PIPELINE</u>				
	<u>A) Supply, Transport to Site & Store in secure place including Jointing Material, Bolts, Gaskets, Packing, Jointing glue, etc. as applicable</u>				
	<u>900/800mm Dia.Ferrous Inlet Interconnection Pipeline from Mwache WTP Transmission Main to Proposed 14,000m³ Reservoir - Line"A"</u>				
PAGE TOTAL CARRIED TO SECTION COLLECTION SHEET					

IMPROVEMENT OF DRINKING WATER AND SANITATION SYSTEMS IN MOMBASA: MWACHE CKE 1103

LOT 1: CONSTRUCTION OF THE MWACHE TWIN TRUNK MAIN (TM1), SOUTH MAINLAND TRANSMISSION PIPELINE AND DONGO KUNDU RESERVOIR

BID No. CWWDA/AFD/PQ/W4/2022-2023

BILL No. 4.3 - ADMINISTRATION BUILDING, STAFF HOUSES AND SITE AND ANCILLARY WORKS

ITEM No.	DESCRIPTION	UNIT	QUANTITY	RATE (Kshs)	AMOUNT (Kshs.)
4.1	900 mm dia. Coupling. (Mark 1)	Nr	3		
4.2	900mm dia Plain Ended Pipe 23m long with couplings (cut to suit on site). (Mark 2)	Nr	1		
4.3	900mm dia. Flanged Spigot Pipe 1.5m Long. (Mark 3)	Nr	2		
4.4	900mm dia. All Flanged Pipe 1.5m long with puddle flange at 700mm from one end. (Mark 4)	Nr	2		
4.5	900mm dia. All Flanged Butterfly Valve with Bypass and Gear Mechanism. (Mark 5)	Nr	1		
4.6	900 mm dia. Dismantling Piece (Mark 6)	Nr	1		
4.7	900 x 800 mm dia. All Flanged Concentric Taper. (Mark 7)	Nr	1		
4.8	800mm dia. All Flanged 45 ⁰ Bend. (Mark 8)	Nr	4		
4.9	800mm dia All Flanged Pipe 8m long with puddle flange at 700mm from one end. (Mark 9)	Nr	1		
4.10	800 mm dia. Dismantling Piece (Mark 10)	Nr	1		
4.11	800mm dia. All Flanged Battery Powered Electromagnetic Water Meter, minimum battery life 5yrs. (Mark 11)	Nr	1		
4.12	800mm dia. All Flanged Pipe 4m long with puddle flange at 700mm from one end. (Mark 12)	Nr	1		
4.13	800 x 900 mm dia. All Flanged Concentric Taper. (Mark 13)	Nr	1		
4.14	900 mm dia. Plain Ended Pipe 61m long with couplings (cut to suit on site). (Mark 14)	Nr	1		
4.15	900mm dia. Flange Adaptor. (Mark 15)	Nr	1		
4.16	900mm dia. Plain Ended Pipe 1.5m long. (Mark 16)	Nr	1		
	<u>900mm Dia. Ferrous Outlet Interconnection Pipeline from Proposed 14,000m³ 2Nr Reservoirs to Transmission Pipeline - Line "B"</u>				
4.17	800mm dia. Flanged Spigot Pipe 4m Long. (Mark A)	Nr	1		
4.18	800mm dia. All Flanged 45 ⁰ Bend. (Mark B)	Nr	4		
4.19	800mm dia. All Flanged Pipe 8m long with puddle flange at 700mm from one end. (Mark C)	Nr	1		
4.20	800 mm dia. Dismantling Piece (Mark D)	Nr	1		
4.21	800mm dia. All Flanged Battery Powered Electromagnetic Water Meter, minimum battery life 5yrs. (Mark E)	Nr	1		
4.22	800mm dia. All Flanged Pipe 4m long with puddle flange at 700mm from one end. (Mark F)	Nr	1		
4.23	800 x 900 mm dia. All Flanged Concentric Taper. (Mark G)	Nr	1		
4.24	900mm dia. Flanged Spigot Pipe 1.5m Long. (Mark H)	Nr	1		
4.25	900 mm dia. Coupling. (Mark I)	Nr	2		
4.26	900mm dia Plain Ended Pipe 25m long with couplings (cut to suit). (Mark J)	Nr	1		
PAGE TOTAL CARRIED TO SECTION COLLECTION SHEET					

IMPROVEMENT OF DRINKING WATER AND SANITATION SYSTEMS IN MOMBASA: MWACHE CKE 1103

LOT 1: CONSTRUCTION OF THE MWACHE TWIN TRUNK MAIN (TM1), SOUTH MAINLAND TRANSMISSION PIPELINE AND DONGO KUNDU RESERVOIR

BID No. CWWDA/AFD/PQ/W4/2022-2023

BILL No. 4.3 - ADMINISTRATION BUILDING, STAFF HOUSES AND SITE AND ANCILLARY WORKS

ITEM No.	DESCRIPTION	UNIT	QUANTITY	RATE (Kshs)	AMOUNT (Kshs.)
	B) Transport from Site Store, Lay Joint and Test				
	900/800mm Dia.Ferrous Inlet Interconnection Pipeline from Mwache WTP Transmission Main to Proposed 14,000m³ Reservoir - Line"A"				
4.27	Trench excavation, backfilling and Reinstatement after installation of fittings, depth n.e 6m. Rate to include for supply of imported fill material where necessary. Pipe dia. 900/800mm	m	125		
4.28	Extra over excavation, backfilling and Reinstatement item(4.27) for excavation in Rock (all classes)	m ³	800		
4.29	900 mm dia. Coupling. (Mark 1)	Nr	3		
4.30	900mm dia Plain Ended Pipe 23m long with couplings (cut to suit on site). (Mark 2)	Nr	1		
4.31	900mm dia. Flanged Spigot Pipe 1.5m Long. (Mark 3)	Nr	2		
4.32	900mm dia. All Flanged Pipe 1.5m long with puddle flange at 700mm from one end. (Mark 4)	Nr	2		
4.33	900mm dia. All Flanged Butterfly Valve with Bypass and Gear Mechanism. (Mark 5)	Nr	1		
4.34	900 mm dia. Dismantling Piece (Mark 6)	Nr	1		
4.35	900 x 800 mm dia. All Flanged Concentric Taper. (Mark 7)	Nr	1		
4.36	800mm dia. All Flanged 45 ⁰ Bend. (Mark 8)	Nr	4		
4.37	800mm dia All Flanged Pipe 8m long with puddle flange at 700mm from one end. (Mark 9)	Nr	1		
4.38	800 mm dia. Dismantling Piece (Mark 10)	Nr	1		
4.39	800mm dia. All Flanged Battery Powered Electromagnetic Water Meter, minimum battery life 5yrs. (Mark 11)	Nr	1		
4.40	800mm dia. All Flanged Pipe 4m long with puddle flange at 700mm from one end. (Mark 12)	Nr	1		
4.41	800 x 900 mm dia. All Flanged Concentric Taper. (Mark 13)	Nr	1		
4.42	900 mm dia. Plain Ended Pipe 61m long with couplings (cut to suit on site). (Mark 14)	Nr	1		
4.43	900mm dia. Flange Adaptor. (Mark 15)	Nr	1		
4.44	900mm dia. Plain Ended Pipe 1.5m long. (Mark 16)	Nr	1		
	900mm Dia. Ferrous Outlet Interconnection Pipeline from Proposed 14,000m³ 2Nr Reservoirs to Transmission Pipeline - Line "B"				
4.45	Trench excavation, backfilling and Reinstatement after installation of fittings, depth n.e 6m. Rate to include for supply of imported fill material where necessary. Pipe dia. 900/800	m	55		
4.46	Extra over excavation, backfilling and Reinstatement item(4.45) for excavation in Rock (all classes)	m ³	300		
4.47	800mm dia. Flanged Spigot Pipe 4m Long. (Mark A)	Nr	1		
PAGE TOTAL CARRIED TO SECTION COLLECTION SHEET					

IMPROVEMENT OF DRINKING WATER AND SANITATION SYSTEMS IN MOMBASA: MWACHE CKE 1103

LOT 1: CONSTRUCTION OF THE MWACHE TWIN TRUNK MAIN (TM1), SOUTH MAINLAND TRANSMISSION PIPELINE AND DONGO KUNDU RESERVOIR

BID No. CWWDA/AFD/PQ/W4/2022-2023

BILL No. 4.3 - ADMINISTRATION BUILDING, STAFF HOUSES AND SITE AND ANCILLARY WORKS

ITEM No.	DESCRIPTION	UNIT	QUANTITY	RATE (Kshs)	AMOUNT (Kshs.)
4.48	800mm dia. All Flanged 45° Bend. (Mark B)	Nr	4		
4.49	800mm dia. All Flanged Pipe 8m long with puddle flange at 700mm from one end. (Mark C)	Nr	1		
4.50	800 mm dia. Dismantling Piece (Mark D)	Nr	1		
4.51	800mm dia. All Flanged Battery Powered Electromagnetic Water Meter, minimum battery life 5yrs. (Mark E)	Nr	1		
4.52	800mm dia. All Flanged Pipe 4m long with puddle flange at 700mm from one end. (Mark F)	Nr	1		
4.53	800 x 900 mm dia. All Flanged Concentric Taper. (Mark G)	Nr	1		
4.54	900mm dia. Flanged Spigot Pipe 1.5m Long. (Mark H)	Nr	1		
4.55	900 mm dia. Coupling. (Mark I)	Nr	2		
4.56	900mm dia Plain Ended Pipe 25m long with couplings (cut to suit). (Mark J)	Nr	1		
	Scour / Overflow Drainage Pipeline				
4.57	Excavate trench for 600mm dia. Double Wall Corrugated (DWC) HDPE SN8 Socket and Spigot Jointed Pipes, including trench shoring, bedding, surrounds , backfill after laying of pipes and cart away surplus to tips or use as fill on site, all as directed by the Engineer.				
4.57.1	Depth 1.5m - 2.0m	m	100		
4.57.2	Depth 2.0 m - 2.5 m	m	100		
4.57.3	Depth 2.5 m - 3.0 m	m	100		
4.57.4	Depth 3.0 m - 3.5 m	m	100		
4.57.5	Depth 3.5 m - 5 m	m	100		
4.57.6	Depth 5 m - 6 m	m	100		
4.57.7	Depth 6 m - 7 m	m	200		
4.57.8	Depth 7 m - 8 m	m	200		
4.58	Provide, lay and joint 600mm dia. Double Wall Corrugated (DWC) HDPE SN8 Socket and Spigot Jointed Pipes	m	1000		
4.59	Provide all materials, mix and place concrete Class 15/20 in bed, haunch and surround as specified, to DWC HDPE Pipes and where directed by the Engineer.	m ³	100		
4.60	Extra over item 4.57 for excavation in rock, blasting not permitted (Provisional)				
4.60.1	Excavation in trench for rock class "A"	m ³	700		
4.60.2	Excavation in trench for rock class "B"	m ³	500		
4.60.3	Excavation in trench for rock class "C"	m ³	500		
	Chambers				
4.61	Provide all materials, excavate for and construct 1600mm x 2000mm x 2400mm deep R.C. Meter Chambers. Rate to include for Supply of formwork, excavation in all materials, supply and placing of concrete, Reinforcement steel, curing etc. Supply, fixing and constructing of access ladders, ventilation, drainage, etc. All to detail and as specified in Drg. No. M430/SD/06	Nr	2		
4.62	Ditto but for Line Valve Chamber dimensions 350 x 2400mm deep	Nr	1		

IMPROVEMENT OF DRINKING WATER AND SANITATION SYSTEMS IN MOMBASA: MWACHE CKE 1103**LOT 1: CONSTRUCTION OF THE MWACHE TWIN TRUNK MAIN (TM1), SOUTH MAINLAND TRANSMISSION PIPELINE AND DONGO KUNDU RESERVOIR****BID No. CWWDA/AFD/PQ/W4/2022-2023****BILL No. 4.3 - ADMINISTRATION BUILDING, STAFF HOUSES AND SITE AND ANCILLARY WORKS**

ITEM No.	DESCRIPTION	UNIT	QUANTITY	RATE (Kshs)	AMOUNT (Kshs.)
4.63	Excavate for, provide all materials, special shuttering etc. and construct 1200 mm dia. internal dimensions Reinforced Concrete chambers. Include for building in pipes, forming benching to falls, Composite FRP manhole cover, Access Ladders, Ventilation, etc. all as detailed. Depth to invert n.e. 1.0m	Nr	4		
4.64	Ditto but for depths 1-2m	Nr	4		
4.65	Ditto but for depths 2-3m	Nr	4		
4.66	Ditto but for depths 3-4m	Nr	4		
4.67	Ditto but for depths exceeding 4m	Nr	4		
PAGE TOTAL CARRIED TO SECTION COLLECTION SHEET					

IMPROVEMENT OF DRINKING WATER AND SANITATION SYSTEMS IN MOMBASA: MWACHE CKE 1103

LOT 1: CONSTRUCTION OF THE MWACHE TWIN TRUNK MAIN (TM1), SOUTH MAINLAND TRANSMISSION PIPELINE AND DONGO KUNDU RESERVOIR

BID No. CWWDA/AFD/PQ/W4/2022-2023

BILL No. 4.3 - ADMINISTRATION BUILDING, STAFF HOUSES AND SITE AND ANCILLARY WORKS

ITEM No.	DESCRIPTION	UNIT	QUANTITY	RATE (Kshs)	AMOUNT (Kshs.)
5	<u>ROADS AND FOOTPATHS</u>				
	<u>Roads</u>				
5.1	Excavate below stripped surface to formation levels for roads, buildings, etc., and stack part of material for use as and where directed by the Engineer, cart away surplus to tips. (Provisional)	m ³	2 000		
5.2	Extra Over excavation items for excavation in rock Class 'A' for roads and footpaths (Provisional)	m ³	16		
5.3	-Ditto- but rock Class 'B'	m ³	240		
5.4	-Ditto- but rock Class 'C'	m ³	40		
5.5	Fill using approved excavated material and compact in 150 mm layers as specified under roads and verges	m ³	2 000		
5.6	Provide and apply approved weed killer to the murrum base as specified for Roads and Footpaths	m ²	2 100		
	<u>Concrete Block Paved Roads</u>				
	Sub-Base and Base Courses: Provide, Lay and Compact:				
5.7	Hand packed hardcore compacted to CBR not less than 30 up to formation level (where road is in fill)	m ²	1 700		
5.8	Base 200mm thick crusher run or quarry chips (hand packed), including for watering and stone dust blinding as directed.	m ²	1 700		
5.9	Provide and apply approved weed killer / herbicide to road surface in accordance with manufacturer's instructions	m ²	1 700		
	<u>Concrete Block Paving (as Manufactured by Cabro Works Ltd or Other Approved Supplier)</u>				
5.10	Heavy duty loading blocks size 210mm x 105mm x 80mm (Minimum strength 47N/m ²) laid on and including 50mm screeded sand bed and compacted by surface vibration	m ²	1 700		
	<u>Kerbs and Channels</u>				
5.11	Provide, lay and joint 255 mm x 125 mm precast concrete kerbs on and including 250 mm x 100 mm Class 15/20 concrete foundation and haunch 125 mm thick including all excavation, shuttering, jointing and bedding as specified.	m	900		
5.12	E.O. Item for kerbs laid to radius n.e. 3.0 m	m	100		
5.13	Provide, lay and joint 125mm x 100mm precast concrete channels on and including 225mm x 125mm Class 15/20 concrete bed and haunch 100mm thick including all excavation, shuttering, jointing and bedding as specified.	m	400		
5.14	E.O item for channels laid to radius n.e. 3.0m	m	50		
	<u>Footpaths</u>				
5.15	Excavate below stripped level average 300mm deep (provisional)	m ²	100		
5.16	150mm thick compacted murrum sub-base for footpaths, well compacted.	m ²	100		
PAGE TOTAL CARRIED TO SECTION COLLECTION SHEET					

IMPROVEMENT OF DRINKING WATER AND SANITATION SYSTEMS IN MOMBASA: MWACHE CKE 1103

LOT 1: CONSTRUCTION OF THE MWACHE TWIN TRUNK MAIN (TM1), SOUTH MAINLAND TRANSMISSION PIPELINE AND DONGO KUNDU RESERVOIR

BID No. CWWDA/AFD/PQ/W4/2022-2023

BILL No. 4.3 - ADMINISTRATION BUILDING, STAFF HOUSES AND SITE AND ANCILLARY WORKS

ITEM No.	DESCRIPTION	UNIT	QUANTITY	RATE (Kshs)	AMOUNT (Kshs.)
5.17	50mm thick compacted sand layer	m ²	100		
5.18	Precast Concrete Paving Slabs, 600 x 600 x 50mm thick, jointed with lime and sand (1:3)	m ²	100		
	<u>Pavements around Proposed Reservoir</u>				
5.19	Excavate below stripped level average 300mm deep (provisional)	m ²	120		
5.20	150mm thick compacted murrum sub-base for footpaths, well compacted.	m ²	120		
5.21	50mm thick compacted sand layer	m ²	120		
5.22	Precast Concrete Paving Slabs, 600 x 600 x 50mm thick, jointed with lime and sand (1:3)	m ²	120		
6	<u>SURFACE WATER DRAINAGE</u>				
	<u>Precast Concrete Drains</u>				
6.1	Excavate trench for precast concrete invert block drain Type 'A' as shown on the standard drawings , including trimming of sides and cart excavated material to tips. Depth to invert n.e. 1.0m	m	350		
6.2	-Ditto- but depth to invert 1.0m - 2.0m	m	100		
6.3	Provide, lay and joint precast concrete invert block drain Type 'A' on 100mm murrum bed, including 75mm murrum filling both sides for height of block. Rate to include for all cutting, waste, etc.	m	300		
6.4	Extra over item D above for provide, lay and joint two courses (one each side) of precast concrete side slabs to Type 'A' drain on 75mm thick compacted murrum bed	m	100		
6.5	-Ditto- but plus 4 Courses (two on each side)	m	50		
	<u>Earth Drains</u>				
6.6	Excavate trapezoidal earth drains type 1 as shown on the standard drawings to the lines and levels directed by the Engineer. Allow for trimming of sides to correct slopes and cart excavated material to tips. Depth to invert n.e. 1.0m	m	750		
6.7	-Ditto- but depth to invert n.e. 2.0m	m	200		
6.8	Provide and spread 100mm of approved top soil on the base of sides of the earth drain, rake and level to the required profiles as directed by the Engineer (Provisional)	m ²	3 100		
6.9	Supply and plant approved grass on base and sides of the earth drain and maintenance until it takes root to the satisfaction of the Engineer (Provisional)	m ²	3 100		
	<u>Culvert Pipes</u>				
6.10	Excavate trench depth n.e. 2.5 m, supply, lay and joint for 600mm diameter precast concrete ogee pipes including concrete surround, backfill after laying of pipes, compact and cart away surplus material to tips.	m	15		
PAGE TOTAL CARRIED TO SECTION COLLECTION SHEET					

IMPROVEMENT OF DRINKING WATER AND SANITATION SYSTEMS IN MOMBASA: MWACHE CKE 1103

LOT 1: CONSTRUCTION OF THE MWACHE TWIN TRUNK MAIN (TM1), SOUTH MAINLAND TRANSMISSION PIPELINE AND DONGO KUNDU RESERVOIR

BID No. CWWDA/AFD/PQ/W4/2022-2023

BILL No. 4.3 - ADMINISTRATION BUILDING, STAFF HOUSES AND SITE AND ANCILLARY WORKS

ITEM No.	DESCRIPTION	UNIT	QUANTITY	RATE (Kshs)	AMOUNT (Kshs.)
6.11	Excavate trench depth n.e. 2.5 m, supply, lay and joint for 300mm diameter precast concrete ogee pipes including concrete surround, backfill after laying of pipes, compact and cart away surplus material to tips.	m	15		
	Headwalls				
6.12	Excavate for, provide all materials and construct 225 mm thick masonry headwalls including concrete Class 20/20 footings as detailed in Drawing No. M430/SD/21	Nr	6		
7	<u>SLOPE PROTECTION</u>				
7.1	Provide all material and carry out laying of 2mx1mx1m rock filled Gabion, Maccaferri or approved equivalent. Gabion boxes to be laid in stretches with 0.5m overlap, mesh wire to be galvanized and minimum diameter 5mm. Include for tying of adjacent gabion with approved wire and 16mm dia. anchor rods to suit site conditions (Provisional).	Nr	200		
7.2	Provide, fill and compact in 200 mm layers imported approved excavated material as backing to gabions as directed by the Engineer. Compaction tests to be done and rates to include for this. (Provisional)	m ³	400		
7.3	Provide and spread 50 mm thick mass concrete layer on exposed surfaces of the gabions . (Provisional)	m ³	25		
7.4	Provide and carry out hydraulic mulch grass seeding to slopes as specified in the Drawings or as directed by the Engineer	m ²	1 000		
7.5	Supply and plant approved grass on slopes and maintenance until it takes root to the satisfaction of the Engineer	m ²	1 000		
8	<u>ELECTRICAL WORKS (PROVISIONAL)</u>				
	<u>On-Site Power Connection</u>				
8.1	Allow PC sum of Kshs. 5,000,000 for on-site power connection from the KPLC National Grid.	Item	P.C	5 000 000.00	5 000 000.00
	<u>Street Lighting</u>				
8.2	Supply and install 5.0m Columns with single arm for street lighting including suitable foundation	Nr	25		
8.3	3200 Lumens Integral Solar Street Light complete with battery to Engineer's approval.	Nr	25		
8.4	120W LED Area flood light	Nr	25		
8.5	Supply Install and connect 6.0mm ² X 3 core PVC/SWA Cable in cable trenches and ducts	m	1 200		
8.6	Supply and install cable glands	Nr	50		
8.7	Trenching, laying, tiling and backfilling for underground cables - Avg. depth 600mm	m	450		
8.8	Supply and install lucy connector complete with 5Amp H.R.C fused cut-outs in the column window	Nr	25		
PAGE TOTAL CARRIED TO SECTION COLLECTION SHEET					

IMPROVEMENT OF DRINKING WATER AND SANITATION SYSTEMS IN MOMBASA: MWACHE CKE 1103

LOT 1: CONSTRUCTION OF THE MWACHE TWIN TRUNK MAIN (TM1), SOUTH MAINLAND TRANSMISSION PIPELINE AND DONGO KUNDU RESERVOIR

BID No. CWWDA/AFD/PQ/W4/2022-2023

BILL No. 4.3 - ADMINISTRATION BUILDING, STAFF HOUSES AND SITE AND ANCILLARY WORKS

ITEM No.	DESCRIPTION	UNIT	QUANTITY	RATE (Kshs)	AMOUNT (Kshs.)
8.9	2.5mm ² twin plus earth cable between Lucy Cut-out in each of the poles and the lighting fixture	m	200		
8.10	Supply and install 16mm dia. x1500mm long earth electrode for alternate columns complete with 6mm ² copper earth wire	Nr	14		
8.11	Supply and install cable markers	Nr	40		
8.12	Supply and install lables on columns/ Danger warning notices as may be necessary	Item	1		
8.13	Engrave security lighting lanterns as required by the Engineer	Nr	25		
9	<u>GUARD HOUSE</u>				
9.1	Provide all materials, Excavate for Foundations and construct 1Nr. Guard House Building complete with electrical distribution, light fittings, plumbing works, water supply and drainage works, etc., all as detailed on Drg. No. M430/MP/SR/DK/GR/01 Include for all finishes, paintings, etc.	Item	L.S		
10	<u>STAFF HOUSE</u>				
10.1	Excavate for foundations, supply all materials and construct 2Nr. Double Unit Semi-detached Staff Houses (Type C houses). Each house 80 m ² has 2 Nr. Units as shown on Drgs. Nos. M430/MP/SR/DKR/01-04 Include for building and provision of plumbing works, inspection chambers, sewer pipes, water supply, storage tank and electrical installation, furniture and other facilities all to the approval of the Engineer.	Item	L.S		
11	<u>ON SITE WATER SUPPLY</u>				
11.1	Allow a Provisional Sum of Kshs 2,500,000 for provision of water supply to the Site. Items covered include	Item	P.S		2 500 000.00
	a) Replenishing of water in the plastic tank using a bowser during construction stage				
	b) Provision of an offtake from Mwache - Dongo Kundu Pipeline after construction completion				
	c) Provision of Materials and erecting of 5m high RC Tower for Water Tank with ladder, walkway and guard rails				
	d) 10,000 Litre Capacity Plastic Water Tank				
	e) Associated Pipework and Fittings for Reticulation within the Site				
	f) Testing and Sterilization of Tank and Pipework				
	All as directed by the Engineer.				
11.2	Allow a Provisional Sum of Kshs 500,000 for installation and commissioning of Rain Water Harvesting system from Administration Block Building, Guard House and Staff Houses as directed by the Engineer.	Item	P.S	500 000.00	500 000.00
11.3	Add% for profit, administration, attendance upon, overheads, etc. for Items 11.1 and 11.2 above.	%	3 000 000		
PAGE TOTAL CARRIED TO SECTION COLLECTION SHEET					

IMPROVEMENT OF DRINKING WATER AND SANITATION SYSTEMS IN MOMBASA: MWACHE CKE 1103

LOT 1: CONSTRUCTION OF THE MWACHE TWIN TRUNK MAIN (TM1), SOUTH MAINLAND TRANSMISSION PIPELINE AND DONGO KUNDU RESERVOIR

BID No. CWWDA/AFD/PQ/W4/2022-2023

BILL No. 4.3 - ADMINISTRATION BUILDING, STAFF HOUSES AND SITE AND ANCILLARY WORKS

ITEM No.	DESCRIPTION	UNIT	QUANTITY	RATE (Kshs)	AMOUNT (Kshs.)
12	<u>FOUL SEWERAGE</u>				
	<u>Pipeline Excavation</u>				
12.1	Excavate trench for 160mm diameter DWC HDPE SN8 Drainage pipes, backfill after laying of pipes and cart away surplus to tips as directed by the Engineer. Depth not exceeding 2.0m (all depths to inverts)	m	300		
	<u>Pipeline Construction</u>				
12.2	Provide, lay, joint and test 160mm diameter DWC pipes Class SN8 with flexible (rubber ring) joints on granular or concrete bed and surround.	m	300		
	<u>Chambers</u>				
12.3	Excavate for, provide all materials, special shuttering etc. and construct 600mm x 450mm internal dimensions in-situ concrete inspection chambers on sewers diameter n.e 160mm. All as per the standard drawings. Include for building in pipes, forming benching to falls, Composite FRP Manhole covers, etc. Depth to invert n.e. 2.0m	Nr	11		
12.4	Excavate for, provide all materials, special shuttering etc. and construct 1200 mm x 1200 mm internal dimensions concrete chambers . All as per the standard drawings. Include for building in pipes, forming benching to falls, Composite FRP manhole cover, etc. Depth to invert n.e. 2.0m	Nr	5		
	<u>Septic Tank</u>				
12.5	Supply and install, including excavation, etc, 1 No. Plastic Septic Tank, minimum capacity 2.5m ³ , including Inlet and Outlet Chambers and Pipework, R.C. Cover Slab with access manhole, Soak Pit / Radial Arms, ventilation pipework, etc. all as per suppliers instructions ("Septank" as manufactured by Kentainers Ltd. or approved equivalent) and as directed by the Engineer.	Item	L.S		
13	<u>CHEMICAL SOAK PIT</u>				
13.1	Excavate for, provide all materials, construct, test and commission chemical soak away pit, including radial arms, cover slab, access manhole, ect. as detailed in Drawing No.M430/SD/22	Nr	1		
14	<u>SIGNBOARD</u>				
14.1	Provide all materials and construct publicity signboard as detailed on the standard drawings for the Site. Include for painting, decorating and anchoring of the signboard to the ground using 300mm x 300mm x 600mm deep mass concrete footing, all as detailed	Nr	1		
	NOTE: FINAL WORDING ON THE SIGN BOARD TO BE DECIDED IN CONSULTATION WITH THE EMPLOYER				
PAGE TOTAL CARRIED TO SECTION COLLECTION SHEET					

IMPROVEMENT OF DRINKING WATER AND SANITATION SYSTEMS IN MOMBASA: MWACHE CKE 1103**LOT 1: CONSTRUCTION OF THE MWACHE TWIN TRUNK MAIN (TM1), SOUTH MAINLAND TRANSMISSION PIPELINE AND DONGO KUNDU RESERVOIR****BID No. CWWDA/AFD/PQ/W4/2022-2023****BILL No. 4.3 - ADMINISTRATION BUILDING, STAFF HOUSES AND SITE AND ANCILLARY WORKS**

ITEM No.	DESCRIPTION	UNIT	QUANTITY	RATE (Kshs)	AMOUNT (Kshs.)
15	<u>INTERCONNECTION TO EXISTING SOUTH MAINLAND DISTRIBUTION SYSTEM</u>				
15.1	Allow a Provisional Sum of Kshs. 150,000,000/- (Kenya Shillings One Hundred and Fifty Million) for Topographical Survey, Detailed Design and Construction of 2.5km DN 800 Ferrous Pipeline from the proposed Dongo Kundu Reservoir Outlet, interconnecting to the existing Mombasa South Mainland Distribution Network at the Southern Bypass Road, including Aerial Crossing at the Southern Bypass Road Crossing to the approval of the Road Authorities.	Item	PS	150 000 000.00	150 000 000.00
16	<u>MISCELLANEOUS</u>				
16.1	Allow a Provisional Sum of Kshs. 5,000,000 to be used for any other Works or items that may be required on site as directed by the Engineer.	Item	PS	5 000 000.00	5 000 000.00
PAGE TOTAL CARRIED TO SECTION COLLECTION SHEET					

<u>IMPROVEMENT OF DRINKING WATER AND SANITATION SYSTEM IN MOMBASA: MWACHE CKE 1113</u>	
<u>LOT 1: CONSTRUCTION OF THE MWACHE TWIN TRUNK MAIN (TM1), SOUTH MAINLAND TRANSMISSION PIPELINE AND DONGO KUNDU RESERVOIR</u>	
<u>BID No. CWWDA/AFD/PQ/W4/2022-2023</u>	
<u>BILL No. 4.3 - ADMINISTRATION BUILDING, STAFF HOUSES AND SITE AND ANCILLARY WORKS</u>	
	Amount (Kshs.)
Page Total, Page 1 of 11	
Page Total, Page 2 of 11	
Page Total, Page 3 of 11	
Page Total, Page 4 of 11	
Page Total, Page 5 of 11	
Page Total, Page 6 of 11	
Page Total, Page 7 of 11	
Page Total, Page 8 of 11	
Page Total, Page 9 of 11	
Page Total, Page 10 of 11	
Page Total, Page 11 of 11	
Bill No. 4.3 Total Exclusive of VAT carried to Summary Sheet	

IMPROVEMENT OF DRINKING WATER AND SANITATION SYSTEM IN MOMBASA: MWACHE CKE 1103**LOT 1: CONSTRUCTION OF THE MWACHE TWIN TRUNK MAIN (TM1), SOUTH MAINLAND TRANSMISSION PIPELINE AND DONGO KUNDU RESERVOIR****BID No. CWWDA/AFD/PQ/W4/2022-2023****BILL No. 5.1 - INSTRUMENTATION**

ITEM No.	DESCRIPTION	UNIT	QUANTITY	RATE (Kshs)	AMOUNT (Kshs)
	NOTES:				
	This Bill of Quantities (Bill No. 5.1) covers the supply and installation of the instrumentation for the transmission lines and reservoirs.				
1	<u>Water transmission pipeline</u>				
1.1	Supply, installation, wiring, connections and calibration of a transmitter for a DN 800 electromagnetic flow meter.	Nr.	1		
1.2	Supply, installation, wiring, connections and calibration of a transmitter for a DN 900 electromagnetic flow meter.	Nr.	1		
2	<u>Kaya Bombo Site</u>				
2.1	Supply, installation, wiring, connections and calibration of a transmitter for a DN 250 electromagnetic flow meter.	Nr.	1		
2.2	Supply, installation, wiring and connections for an ultrasonic water level sensor.	Nr.	2		
2.3	Supply, installation, wiring, connections and calibration of a transmitter for an ultrasonic water level sensor.	Nr.	2		
2.4	Supply, installation, wiring and connections for a chlorine analyser.	Nr.	2		
2.5	Supply, installation, wiring, connections and calibration of a transmitter for a chlorine analyser.	Nr.	2		
3	<u>Dongo Kundu Site</u>				
3.1	Supply, installation, wiring, connections and calibration of a transmitter for a DN 800 electromagnetic flow meter.	Nr.	3		
3.2	Supply, installation, wiring and connections for an ultrasonic water level sensor.	Nr.	4		
3.3	Supply, installation, wiring, connections and calibration of a transmitter for an ultrasonic water level sensor.	Nr.	4		
3.4	Supply, installation, wiring and connections for a chlorine analyser.	Nr.	2		
3.5	Supply, installation, wiring, connections and calibration of a transmitter for a chlorine analyser.	Nr.	2		
PAGE TOTAL CARRIED TO COLLECTION SHEET					

BILL No. 4.1 COLLECTION SHEET

IMPROVEMENT OF DRINKING WATER AND SANITATION SYSTEM IN MOMBASA: MWACHE CKE 1103

LOT 1: CONSTRUCTION OF THE MWACHE TWIN TRUNK MAIN (TM1), SOUTH MAINLAND TRANSMISSION PIPELINE AND DONGO KUNDU RESERVOIR

BID No. CWWDA/AFD/PQ/W4/2022-2023


BILL No. 5.1 - INSTRUMENTATION

	Amount (Kshs.)
Page Total, Page 1 of 1	
Bill No. 5.1 Total Exclusive of VAT carried to Summary Sheet	

GRAND SUMMARY

LOT 1: CONSTRUCTION OF THE MWACHE TWIN TRUNK MAIN (SECTION 1), SOUTH MAINLAND TRANSMISSION PIPELINE AND DONGO KUNDU RESERVOIR		
<u>BID No. CWWDA/AfD/MWCE/W-TM/01/2022</u>		
BILL No.	DESCRIPTION	AMOUNT (Kshs)
1	Preliminary and General Items	
2.1	Twin Trunk Main Section 1 (Line TM) <i>Supply of Pipes, Fittings, Valves and Ancillaries</i>	
2.2	Twin Trunk Main (Line TM) <i>Pipeline Construction</i>	
3.1	South Mainland Water Transmission Pipeline (Line SM) <i>Supply of Pipes, Fittings, Valves and Ancillaries</i>	
3.2	South Mainland Water Transmission Pipeline (Line SM) <i>Pipeline Construction</i>	
4.1	Dongo Kundu Reservoir (28,000m ³ Capacity)	
4.2	Chlorine Storage and Mixing Building	
4.3	Administration Building, Staff Houses and Site & Ancillary Works	
5.1	Instrumentation	
	Bills Total Exclusive of VAT	(A)
	Add 7.5% of (A) for General and Physical Contingencies	(B)
	Bill Total Inclusive of Contingencies [A + B]	(C)
	Value Added Tax (VAT) - 16% of (C)	(D)
	GRAND TOTAL CARRIED TO LETTER OF BID	(C+D)

Drawing No. M430-SD-10 – Pipe Trench & Concrete Surround

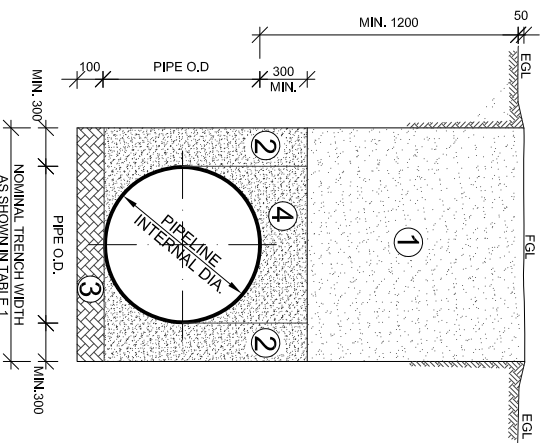

TYPICAL NORMAL TRENCH DETAILS FOR WATER MAINS (FERROUS PIPES)


SCALE 1:100

- ZONE ①** SOIL TO BE USED MAY INCLUDE FREE-DRAINING COARSE SAND, GRAVEL, LOAM AND SOIL OF A FRAGILE NATURE. PARTICULAR SIZE NOT TO EXCEED 20mm. BACKFILL IN LAYERS NOT EXCEEDING 300mm UP TO FINISHED GROUND LEVEL, EACH LAYER BEING WELL COMPACTED TO LIMIT Voids. MECHANICAL COMPACTION EQUIPMENT MAY BE USED IF APPROVED BY ENGINEER.
- ZONE ②** BACKFILL WITH SOIL APPROVED BY THE ENGINEER, IN LAYERS NOT EXCEEDING 200mm, THOROUGHLY COMPACT SOIL. TAMPING EQUALLY ON EITHER SIDE AND ALONG LOWER EDGE OF PIPE, ONLY HAND TAMPING TO BE USED.
- ZONE ③** MINIMUM DEPTH OF BEDDING 100mm, IF SHARP ROCK PROJECTIONS, TREE ROOTS OR OTHER UNSUITABLE MATERIAL IS ENCOUNTERED AT TRENCH INVERT LEVEL, A FURTHER 100mm DEPTH OF MATERIAL IS TO BE EXCAVATED. EXCAVATED SOIL APPROVED BY ENGINEER UP TO TRENCH INVERT LEVEL, THOROUGHLY COMPACT SOIL BY HAND TO GIVE A UNIFORM GRADIENT ALONG PIPE TRENCH, LEAVING RECESSES FOR PIPE JOINTS.
- ZONE ④** SIMILAR REQUIREMENTS TO ZONE 2 EXCEPT NO EXCESS TAMPING IS PERMITTED OVER PIPE

NOTE:
TRENCH SIDE SLOPES AND EXTENDED WIDTH TRENCHES SHALL BE DESIGNED TO PROVIDE STABILITY OF EXCAVATED SURFACE TO ENSURE ADEQUATE SAFETY TO LABOUR AT WORK ON SITE. QUANTITIES TO BE MEASURED BASED ON NOMINAL TRENCH WIDTH

TABLE 1: STANDARD TRENCH WIDTH


PIPE DIA (mm)	TRENCH WIDTH (mm)
900	1500
1000	1600

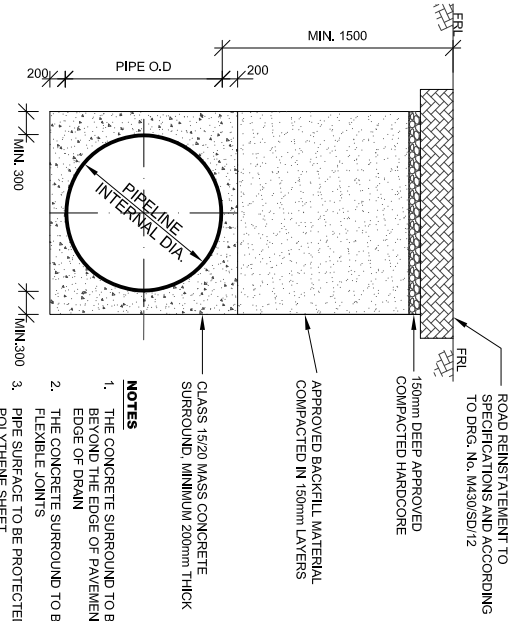

TYPICAL TRENCH REINSTATEMENT DETAIL AT ROAD CROSSINGS

SCALE 1:100


- NOTES**
1. THE CONCRETE SURROUND TO BE EXTENDED 1m BEYOND THE EDGE OF PAVEMENT OR IF APPLICABLE EDGE OF DRAIN
 2. THE CONCRETE SURROUND TO BE BROKEN AT FLEXIBLE JOINTS
 3. PIPE SURFACE TO BE PROTECTED WITH GAUGE 1000 POLYTHENE SHEET

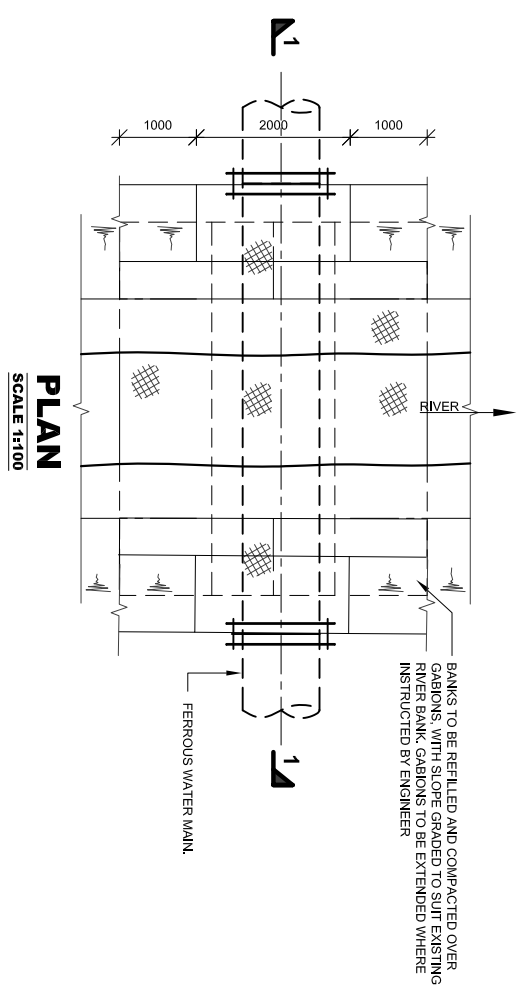

PLAN


SCALE 1:100

BANKS TO BE REFILLED AND COMPACTED OVER SAND AS PER ABOVE. TO BE EXTENDED WHERE INSTRUCTED BY ENGINEER

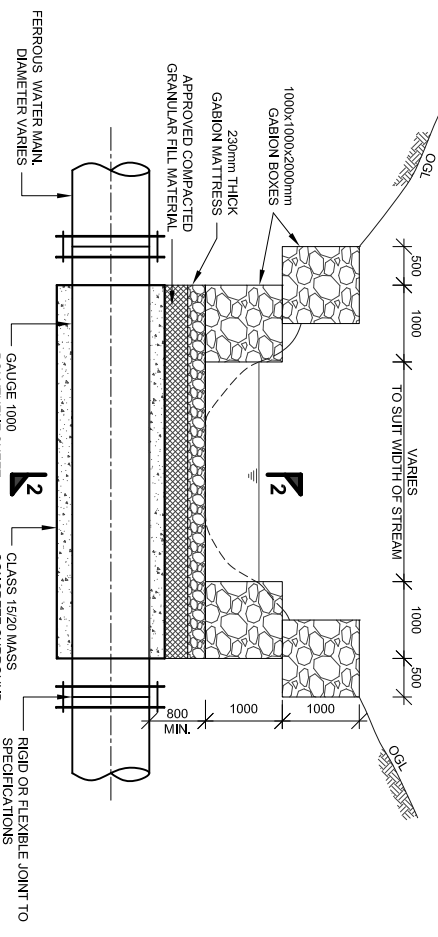

SECTION 1-1

SCALE 1:100

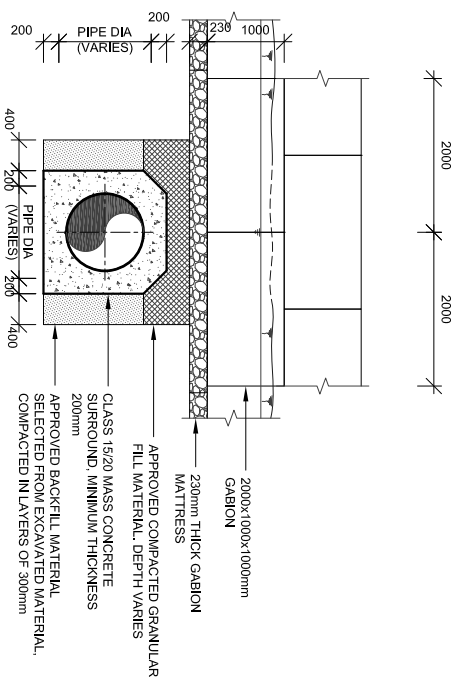

SECTION 2-2

SCALE 1:100

TYPICAL UNDER-RIVER CROSSING

- NOTES**
1. ALL DIMENSIONS IN mm UNLESS OTHERWISE STATED
 2. ALL PIPE SURFACES IN CONTACT WITH CONCRETE ARE WRAPPED IN GAUGE 1000 POLYTHENE SHEET
 3. MASS CONCRETE SURROUND IN CLASS 15/20 UNLESS OTHERWISE STATED
 4. ALL FITTINGS ARE FERROUS TYPE RIGID JOINTED BY BUTT-WELDING AND/OR MECHANICAL/FLEXIBLE JOINTED (FLANGED COUPLING OR SOCKET AND SPIGOT JOINT)

ABBREVIATIONS

mm	MILLIMETRES
FGL	FINISHED GROUND LEVEL
EGL	EXISTING GROUND LEVEL
O.G.L	ORIGINAL GROUND LEVEL
DIA	DIAMETER
FRL	FINISHED ROAD LEVEL
∅	CENTERLINE

NO.	REV.	DATE	BY	CHKD.	DESCRIPTION

CLIENT:
THE CHIEF EXECUTIVE OFFICER
COAST WATER WORKS DEVELOPMENT AGENCY
P.O. BOX 90417 - 80100
MOMBASA, KENYA

CONSULTING ENGINEERS:
JOINT VENTURE

ARTELLIA
6 RUE DE LORRAINE
38130 ECHIROLLES, FRANCE
E-MAIL: artella@artellagroup.com
TEL: +33 (0)4 76 33 40 00

MIBP MANGAT LB PATEL (MIBP) LIMITED
P.O. BOX 48674, 00100-GPO,
NAIROBI, KENYA
E-MAIL: mibp.nairobi@mibpp.com
TEL: +254-2-2710500

PROJECT:
IMPROVEMENT OF DRINKING WATER AND SANITATION SYSTEMS IN MOMBASA: MWACHE CKE 1103

BID No. CWMDA/AD/PQ/W4/2022-2023

LOT 1: CONSTRUCTION OF THE MWACHE TWIN TRUNK MAIN (SECTION 1), THE SOUTH MAINLAND TRANSMISSION PIPELINE AND DONGO KUNDU RESERVOIR

DRAWING TITLE:
STANDARD DETAILS
PIPE TRENCH & CONCRETE SURROUND

DESIGNED BY: J.M.K. **DRAWN BY:** V.K.
CHECKED BY: R.S.R. **APPROVED BY:** B.D.
SCALE: AS SHOWN **DATE:** APRIL 2024
Drawing No. MA30/SD/10

Lot 1 Bidding Doc. Vol1 - Appendix 2

Appendix 2 to Bid - Summary of Payment Currencies

For the whole of the Works

Name of payment currency	A) Amount of currency	B) Rate of exchange (local currency per unit of foreign	C) Local currency equivalent (C = A x B)	D) Percentage of Total Bid Price ($\frac{100 \times C}{TPB}$)
Local currency: Kenya Shillings (Kshs.)_____		1.00		
Foreign currency: Euro (€) _____		*		
Total Bid Price				100.00
Provisional Sums expressed in local currency (Kshs)	476,200,000		476,200,000	
TOTAL BID PRICE (including provisional sum)				

* Bidder to enter Exchange Rate applicalbe **14 days** before the deadline of submission of bids

Note:

- i) Amounts to be indicated in the Table above are portions of the Bid Price **Exclusive** of Value Added Tax (VAT)
- ii) The VAT component of all payments under the Contract shall be paid in the Local Currency, **Kenya Shillings**. All Foreign Contractors have to register with the Kenya Revenue Authority (KRA) for payment of VAT as required under the Laws of Kenya